
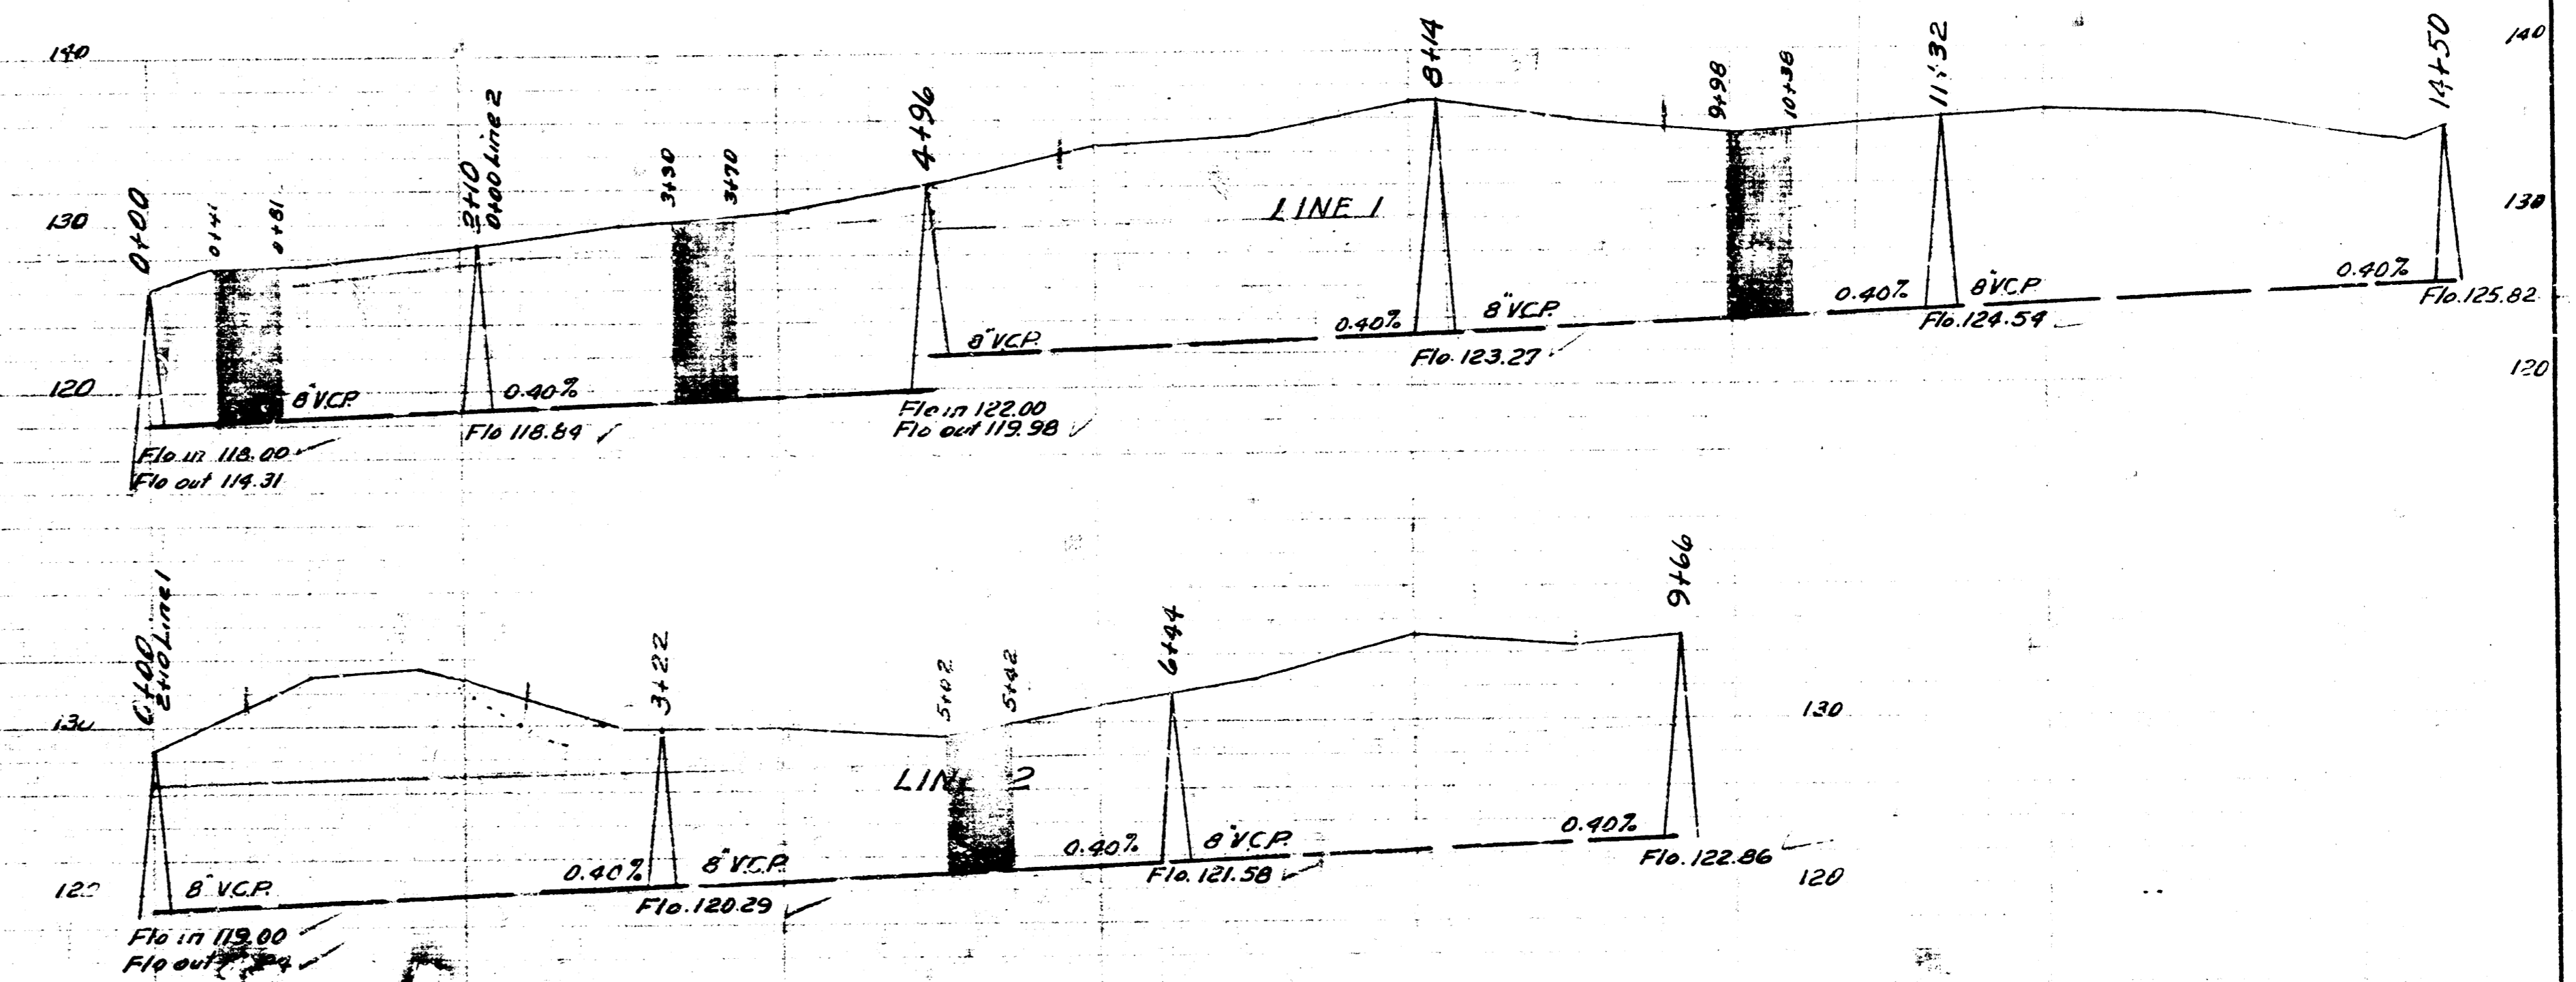
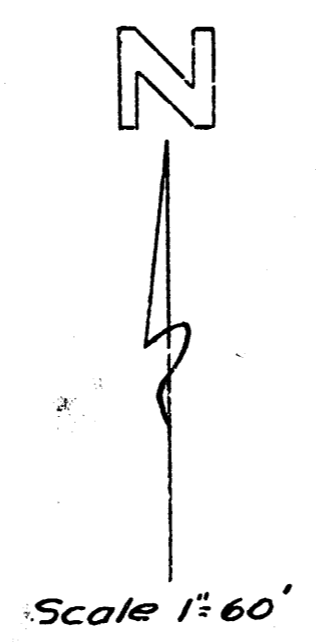


Date 12-1-52
 Drawn by [Signature]
 Checked by [Signature]
 E.P.M.

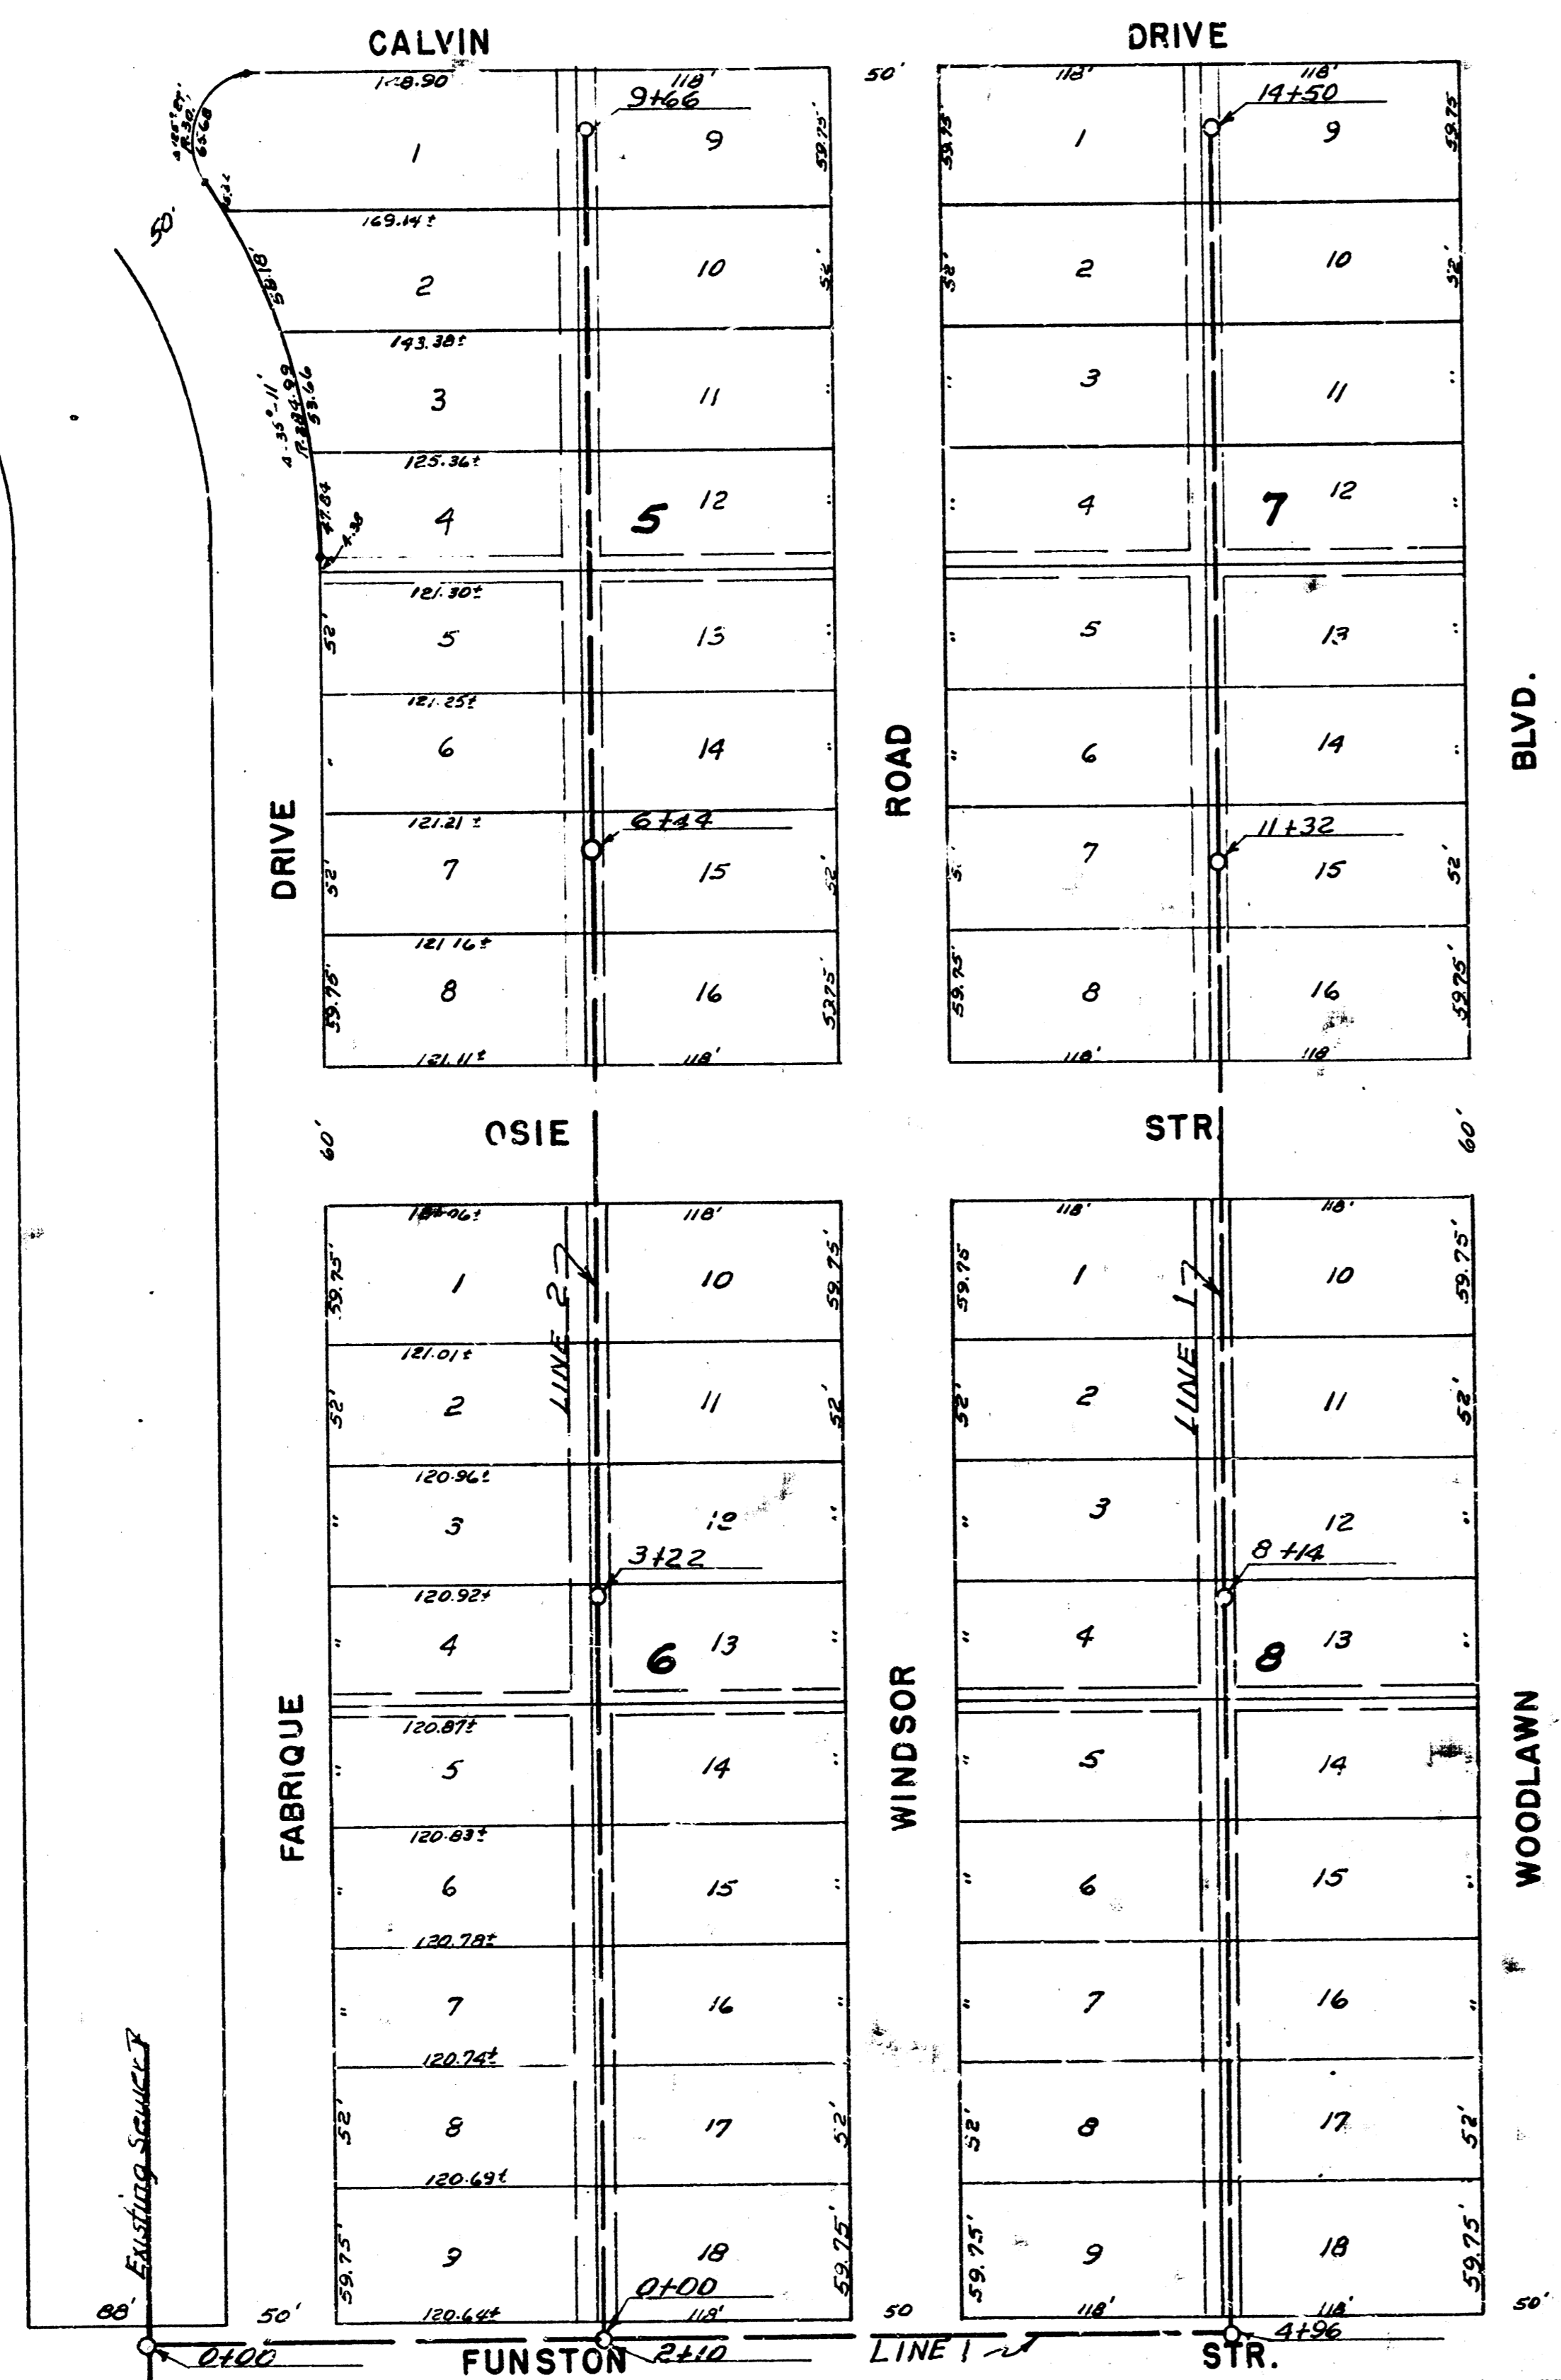

Note: All cradle shall be at the discretion of the engineer

B.M. 131.36 SE. cor. conc. porch
 House No. 1763 So. Lexington Rd.

LAT. 10. SUB-MAIN 3 W.I.S.
 CITY OF WICHITA KANSAS
 LK WHITE CITY ENGINEER
 Proj No. C-22-75