
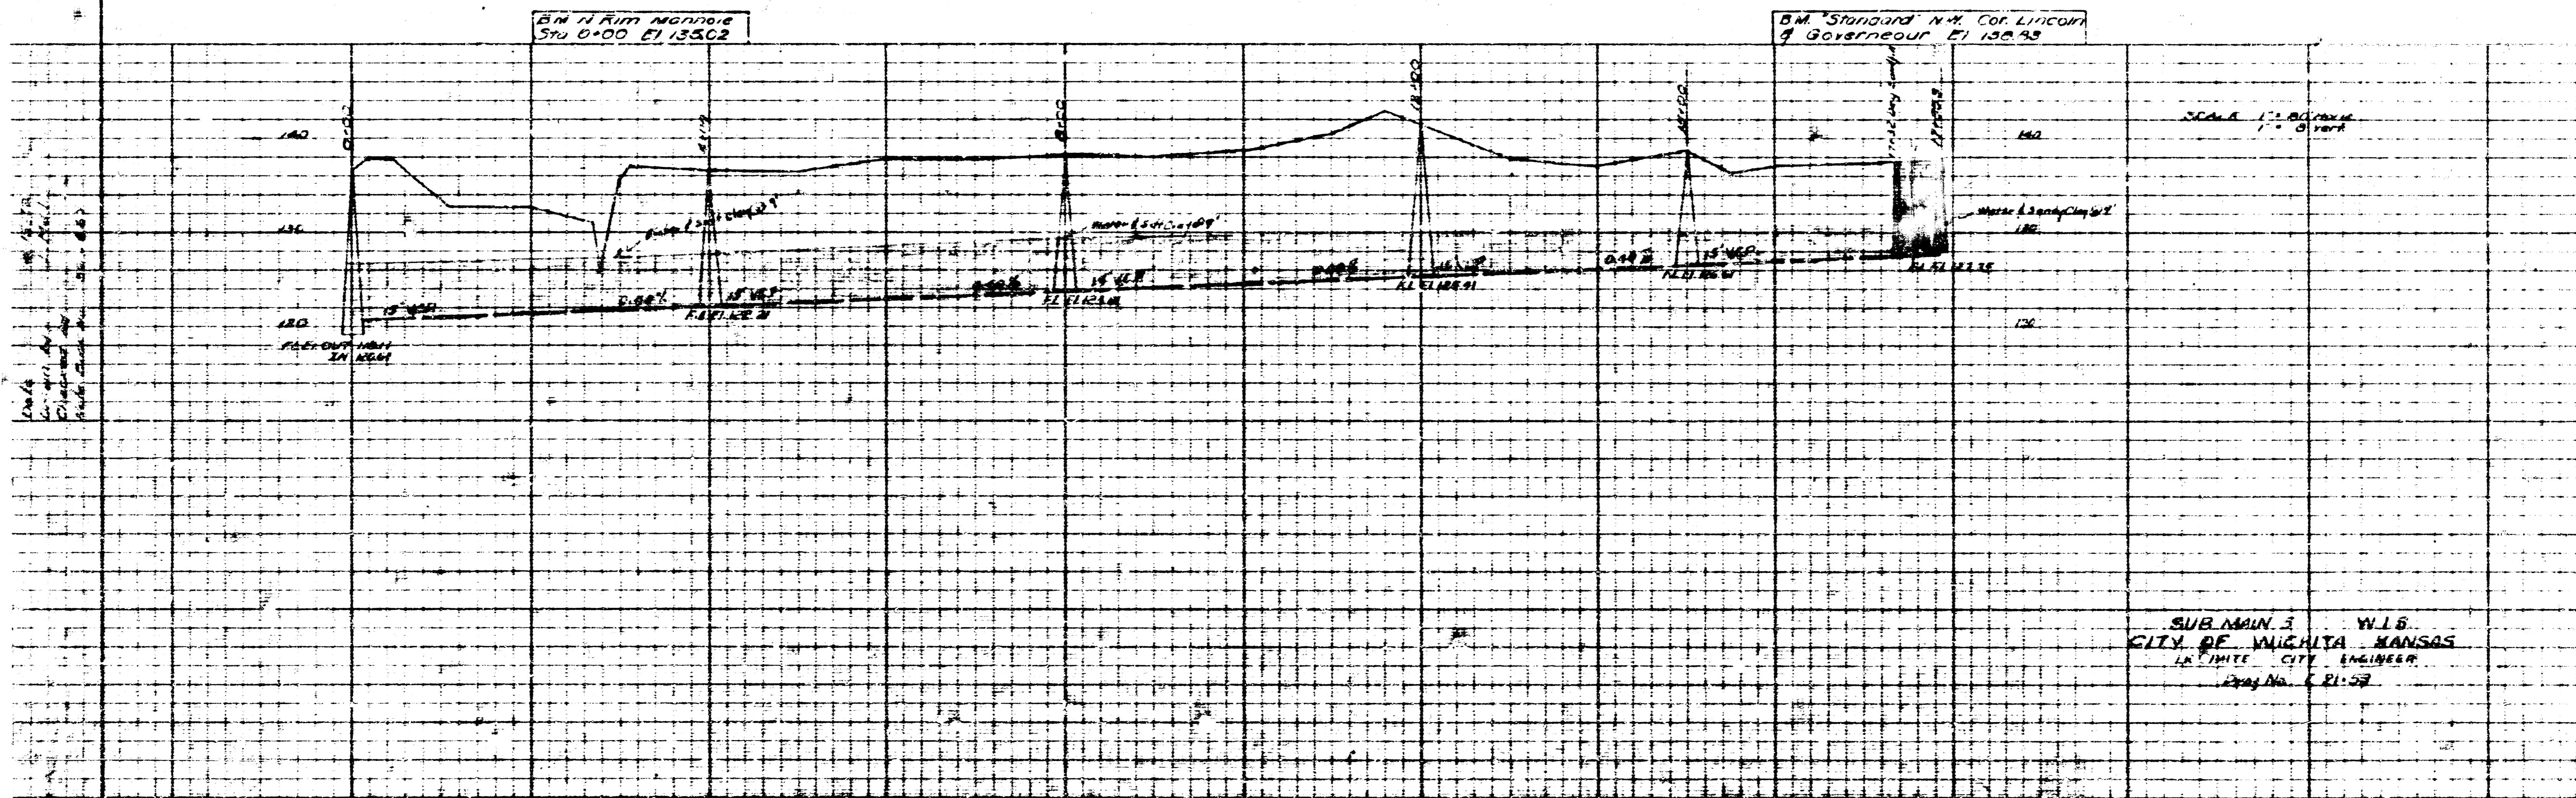


SCALE 1"=100'
 W 1/2 S.E. 1/4 SEC. 30, T 27 S, R 2 E.


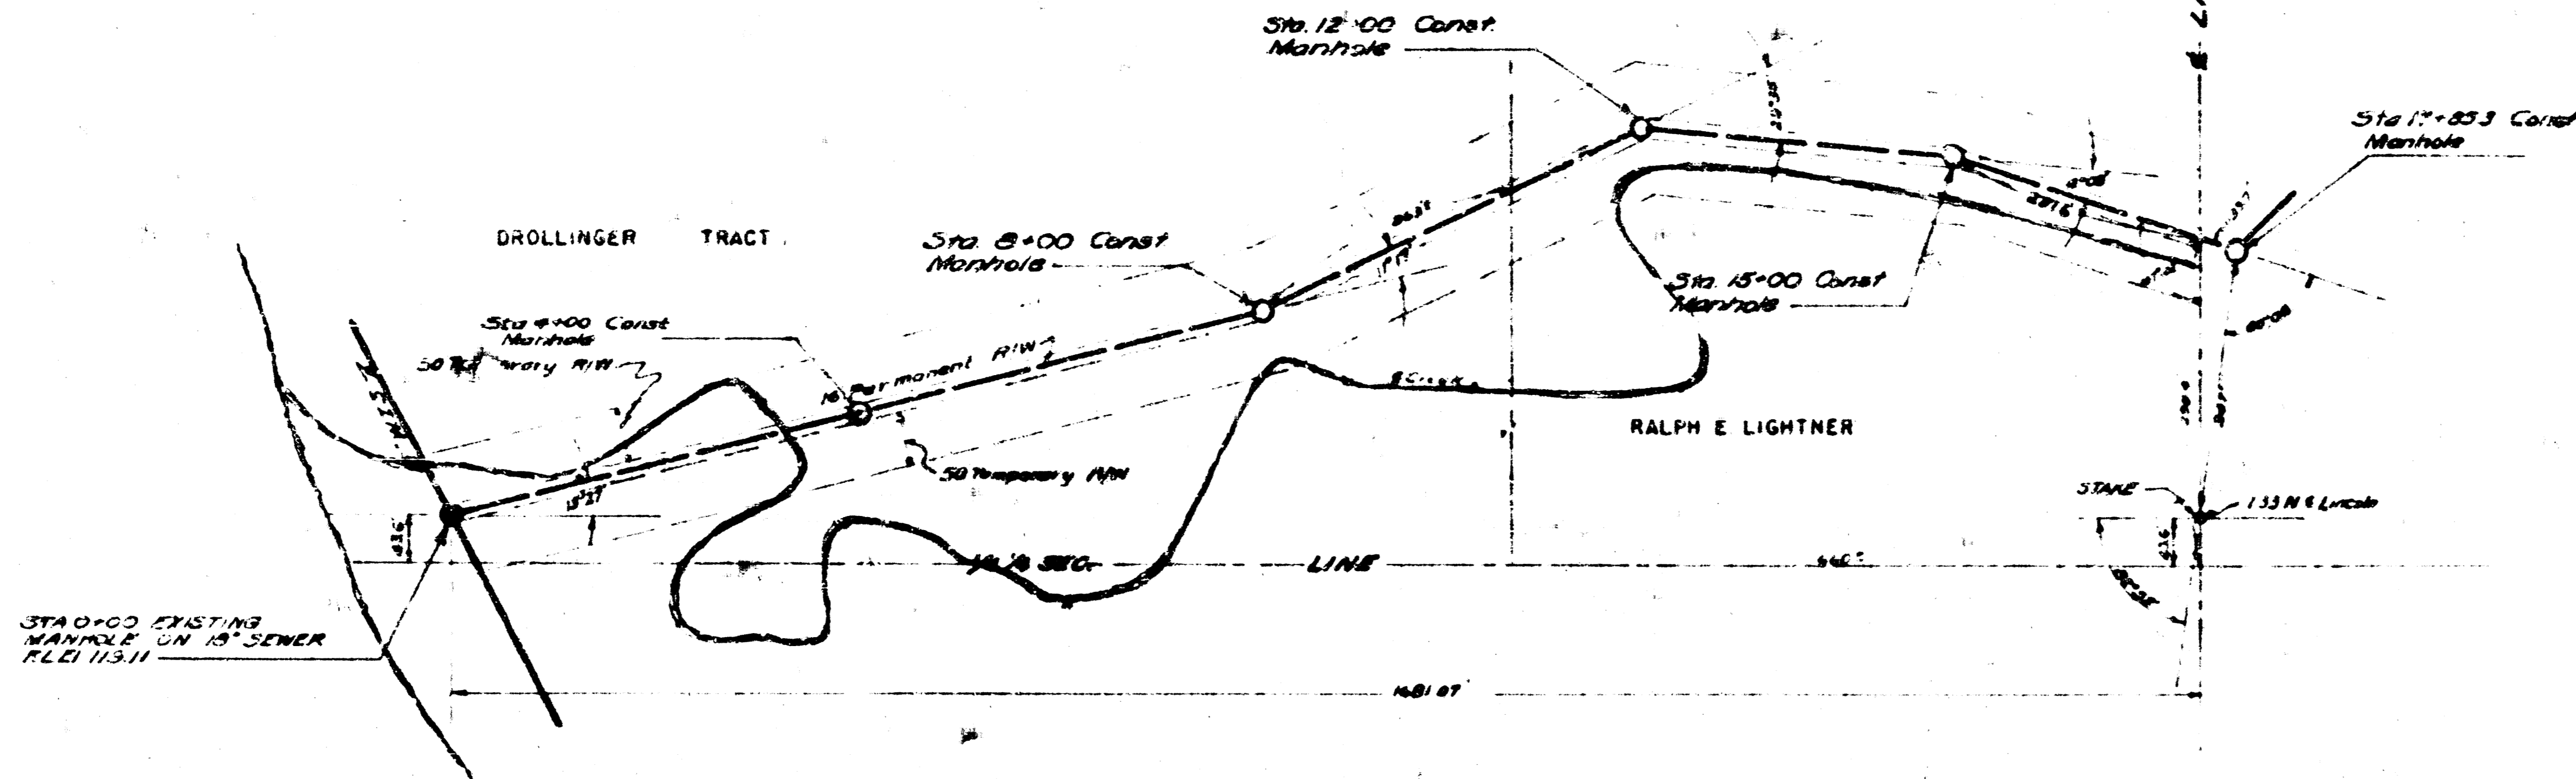


SUB MAIN 3 W.16
 CITY OF WICHITA, KANSAS
 LAURENCE CITY ENGINEER
 Proj No. C-21-58

1/2

White
 Formulation
 Sub 3 W.16

EASTRIDGE SIXTH ADDITION
Scale: 1"=20'

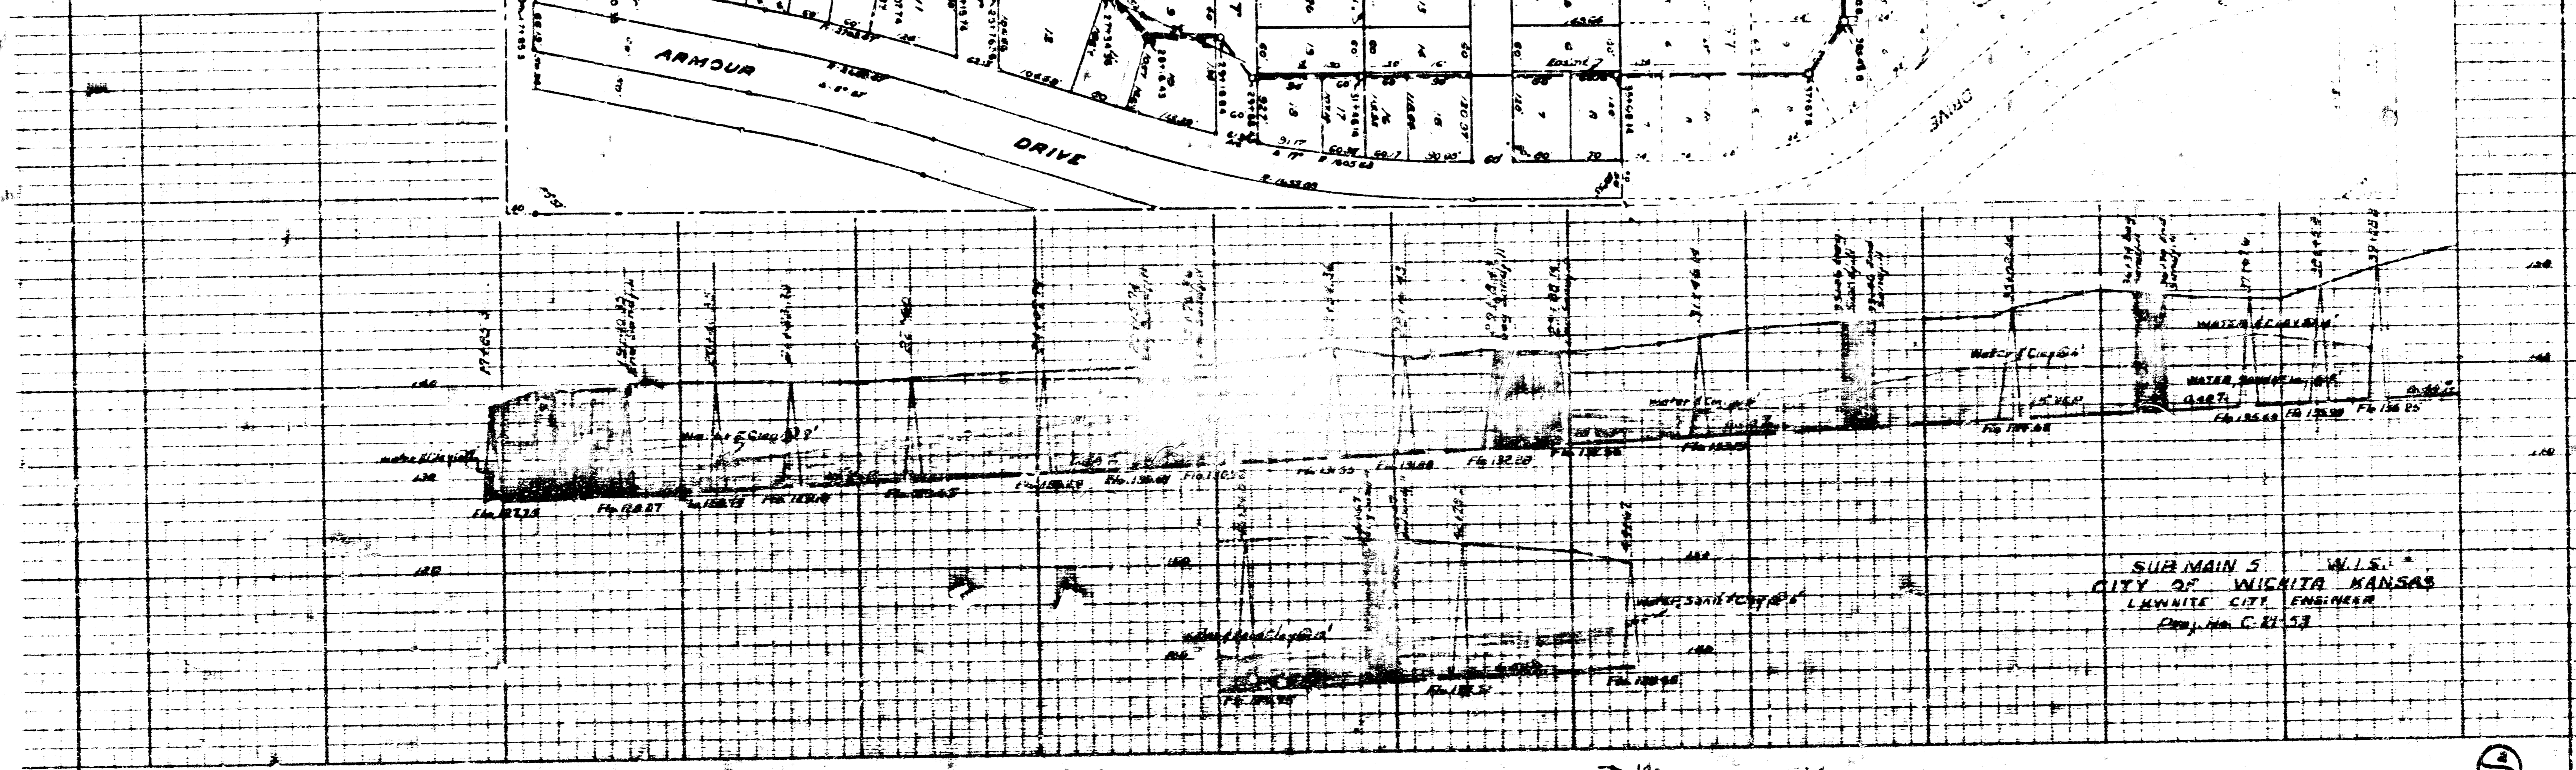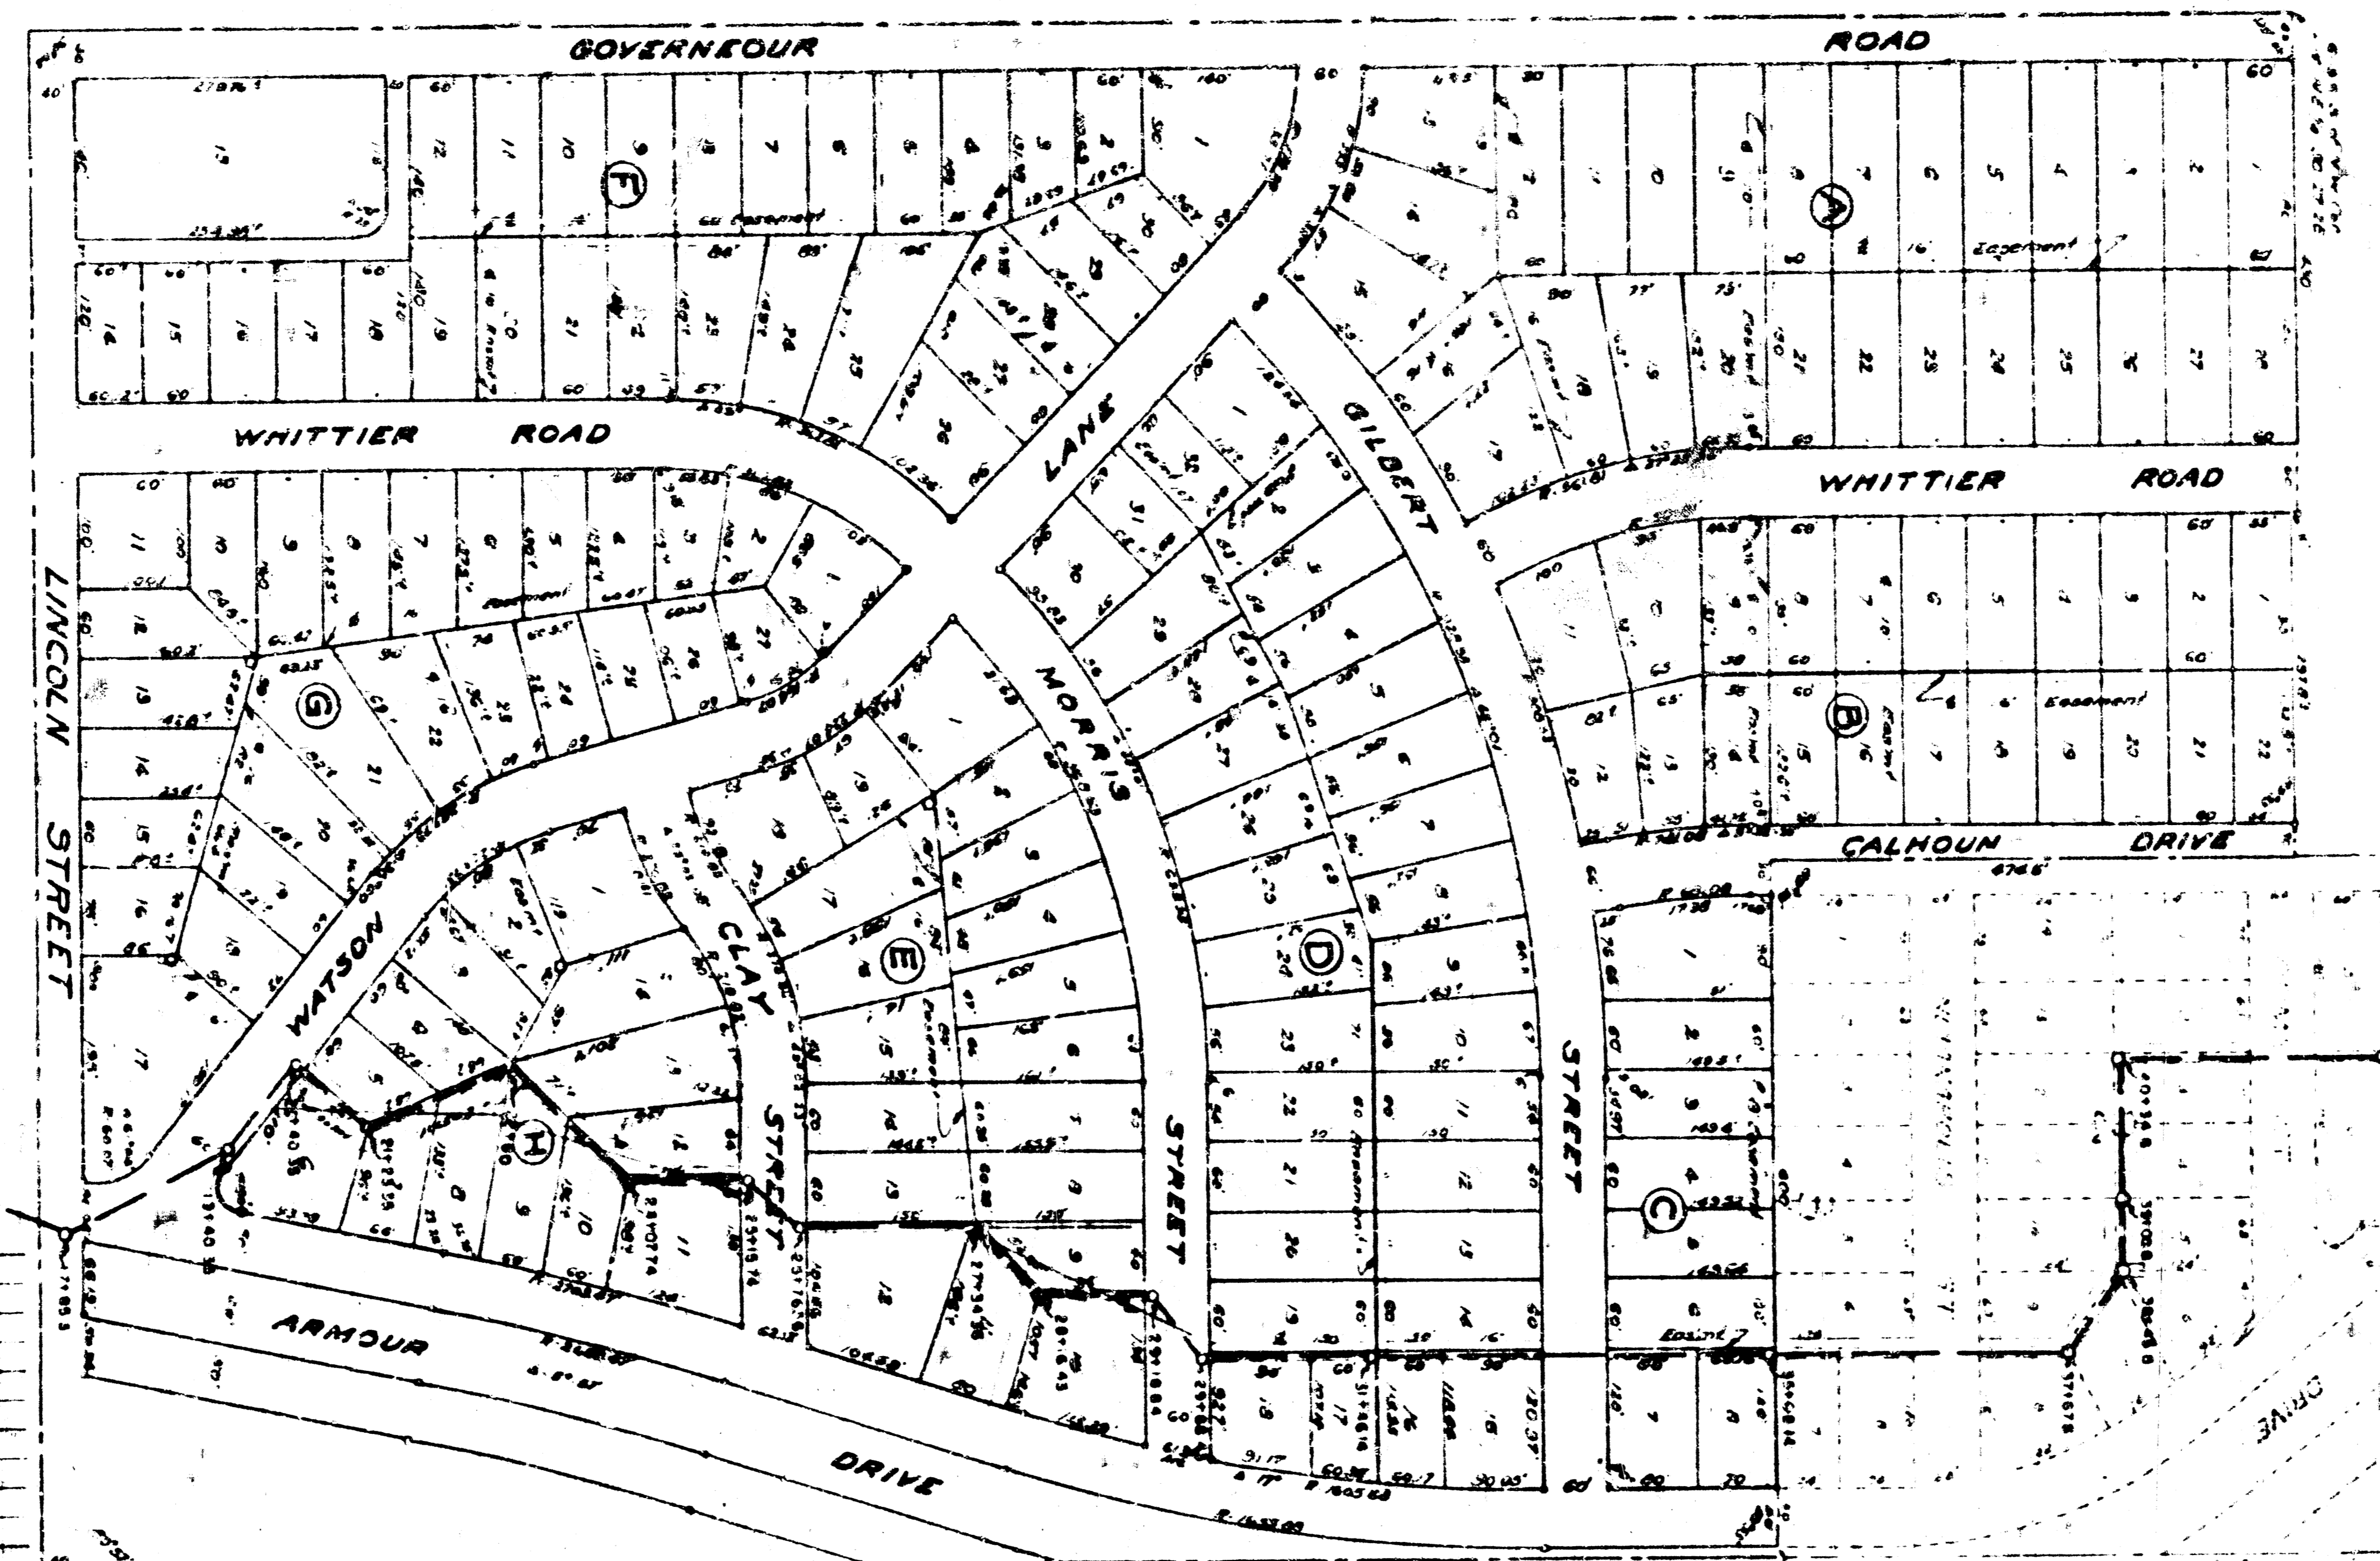

SUB MAIN 5 W.I.S.
CITY OF WICHITA KANSAS
LEWIS CITY ENGINEER
D.M. No. C-21-53

112.50
111.2
112.5
111.7
112.51

