



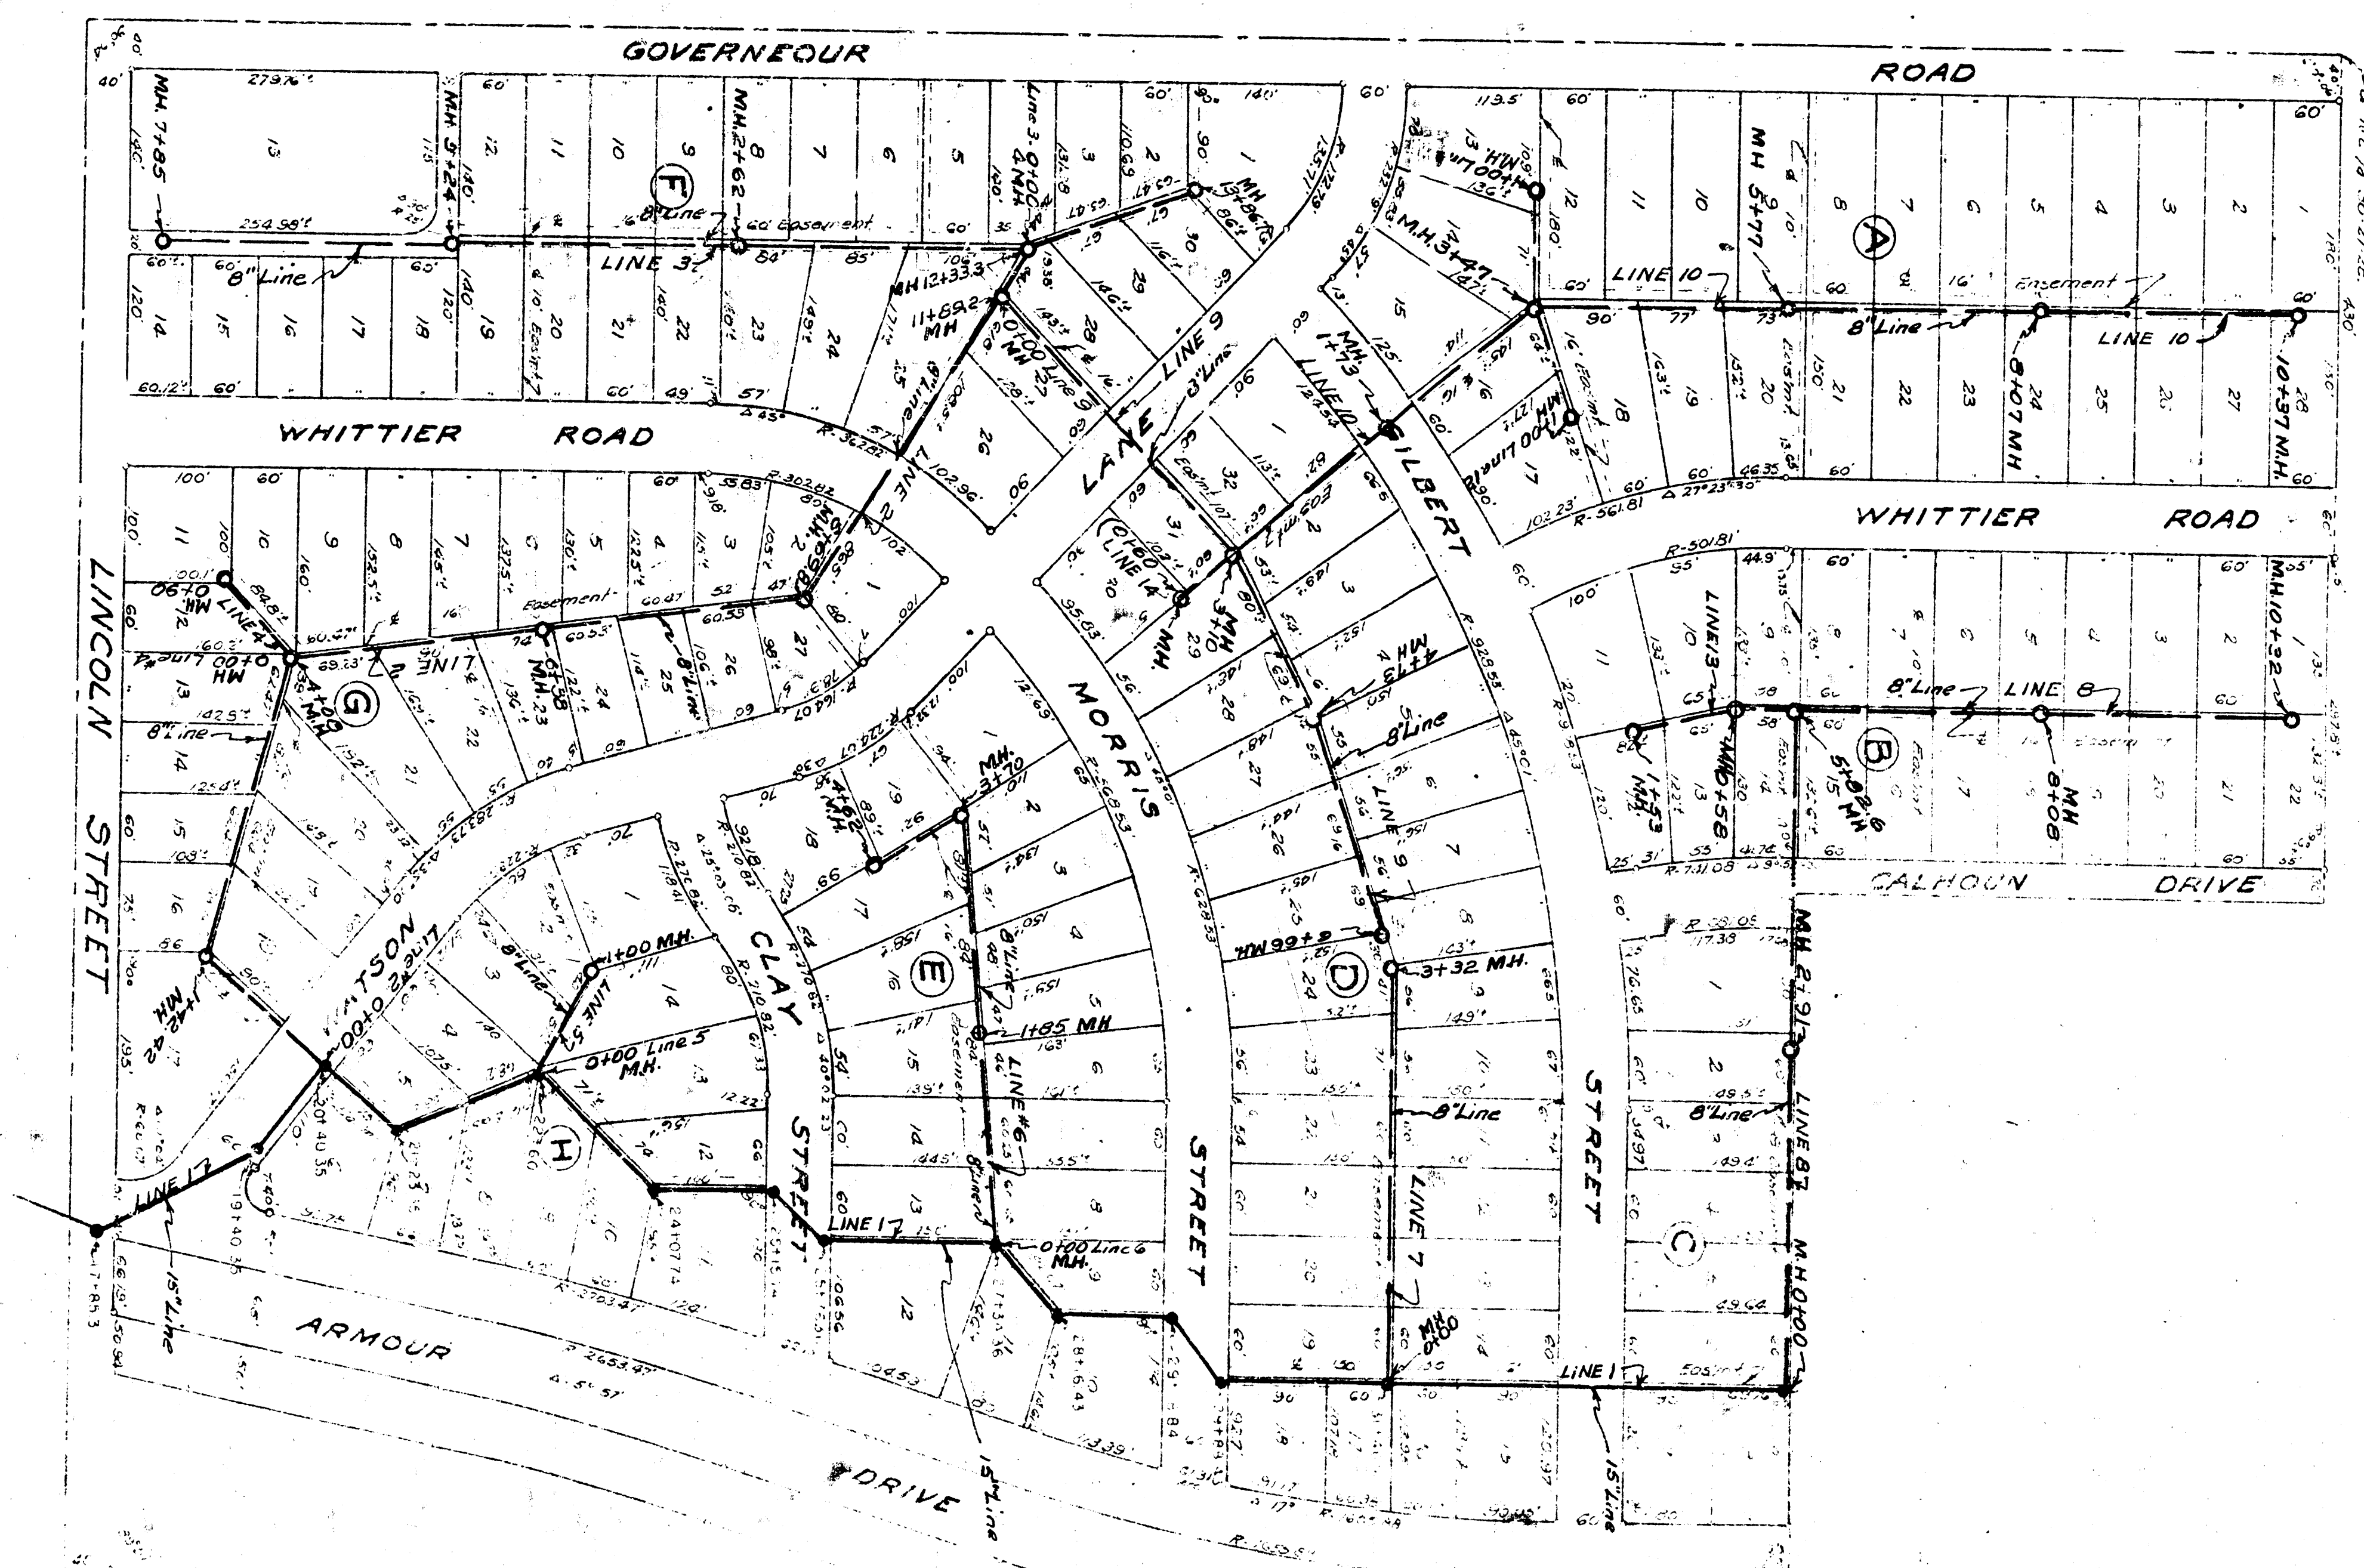


EASTRIDGE SIXTH ADDITION
Scale: 1" = 40'

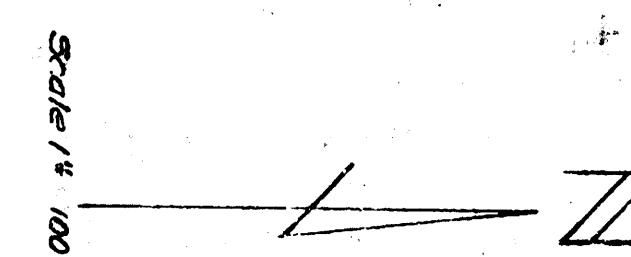


5-25-52
L.W.C.
C.E.
Book No.

LAT 1, SUBMAIN 5, WIS
CITY OF WICHITA KANSAS
L.W. WHITE CITY ENGINEER
Proj No. C-22-24

White
City Engineer
June 5, 1952

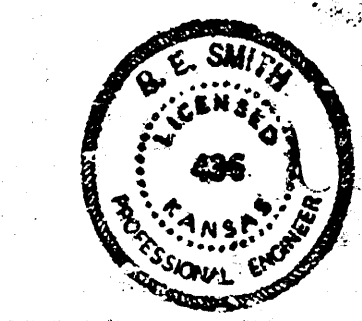


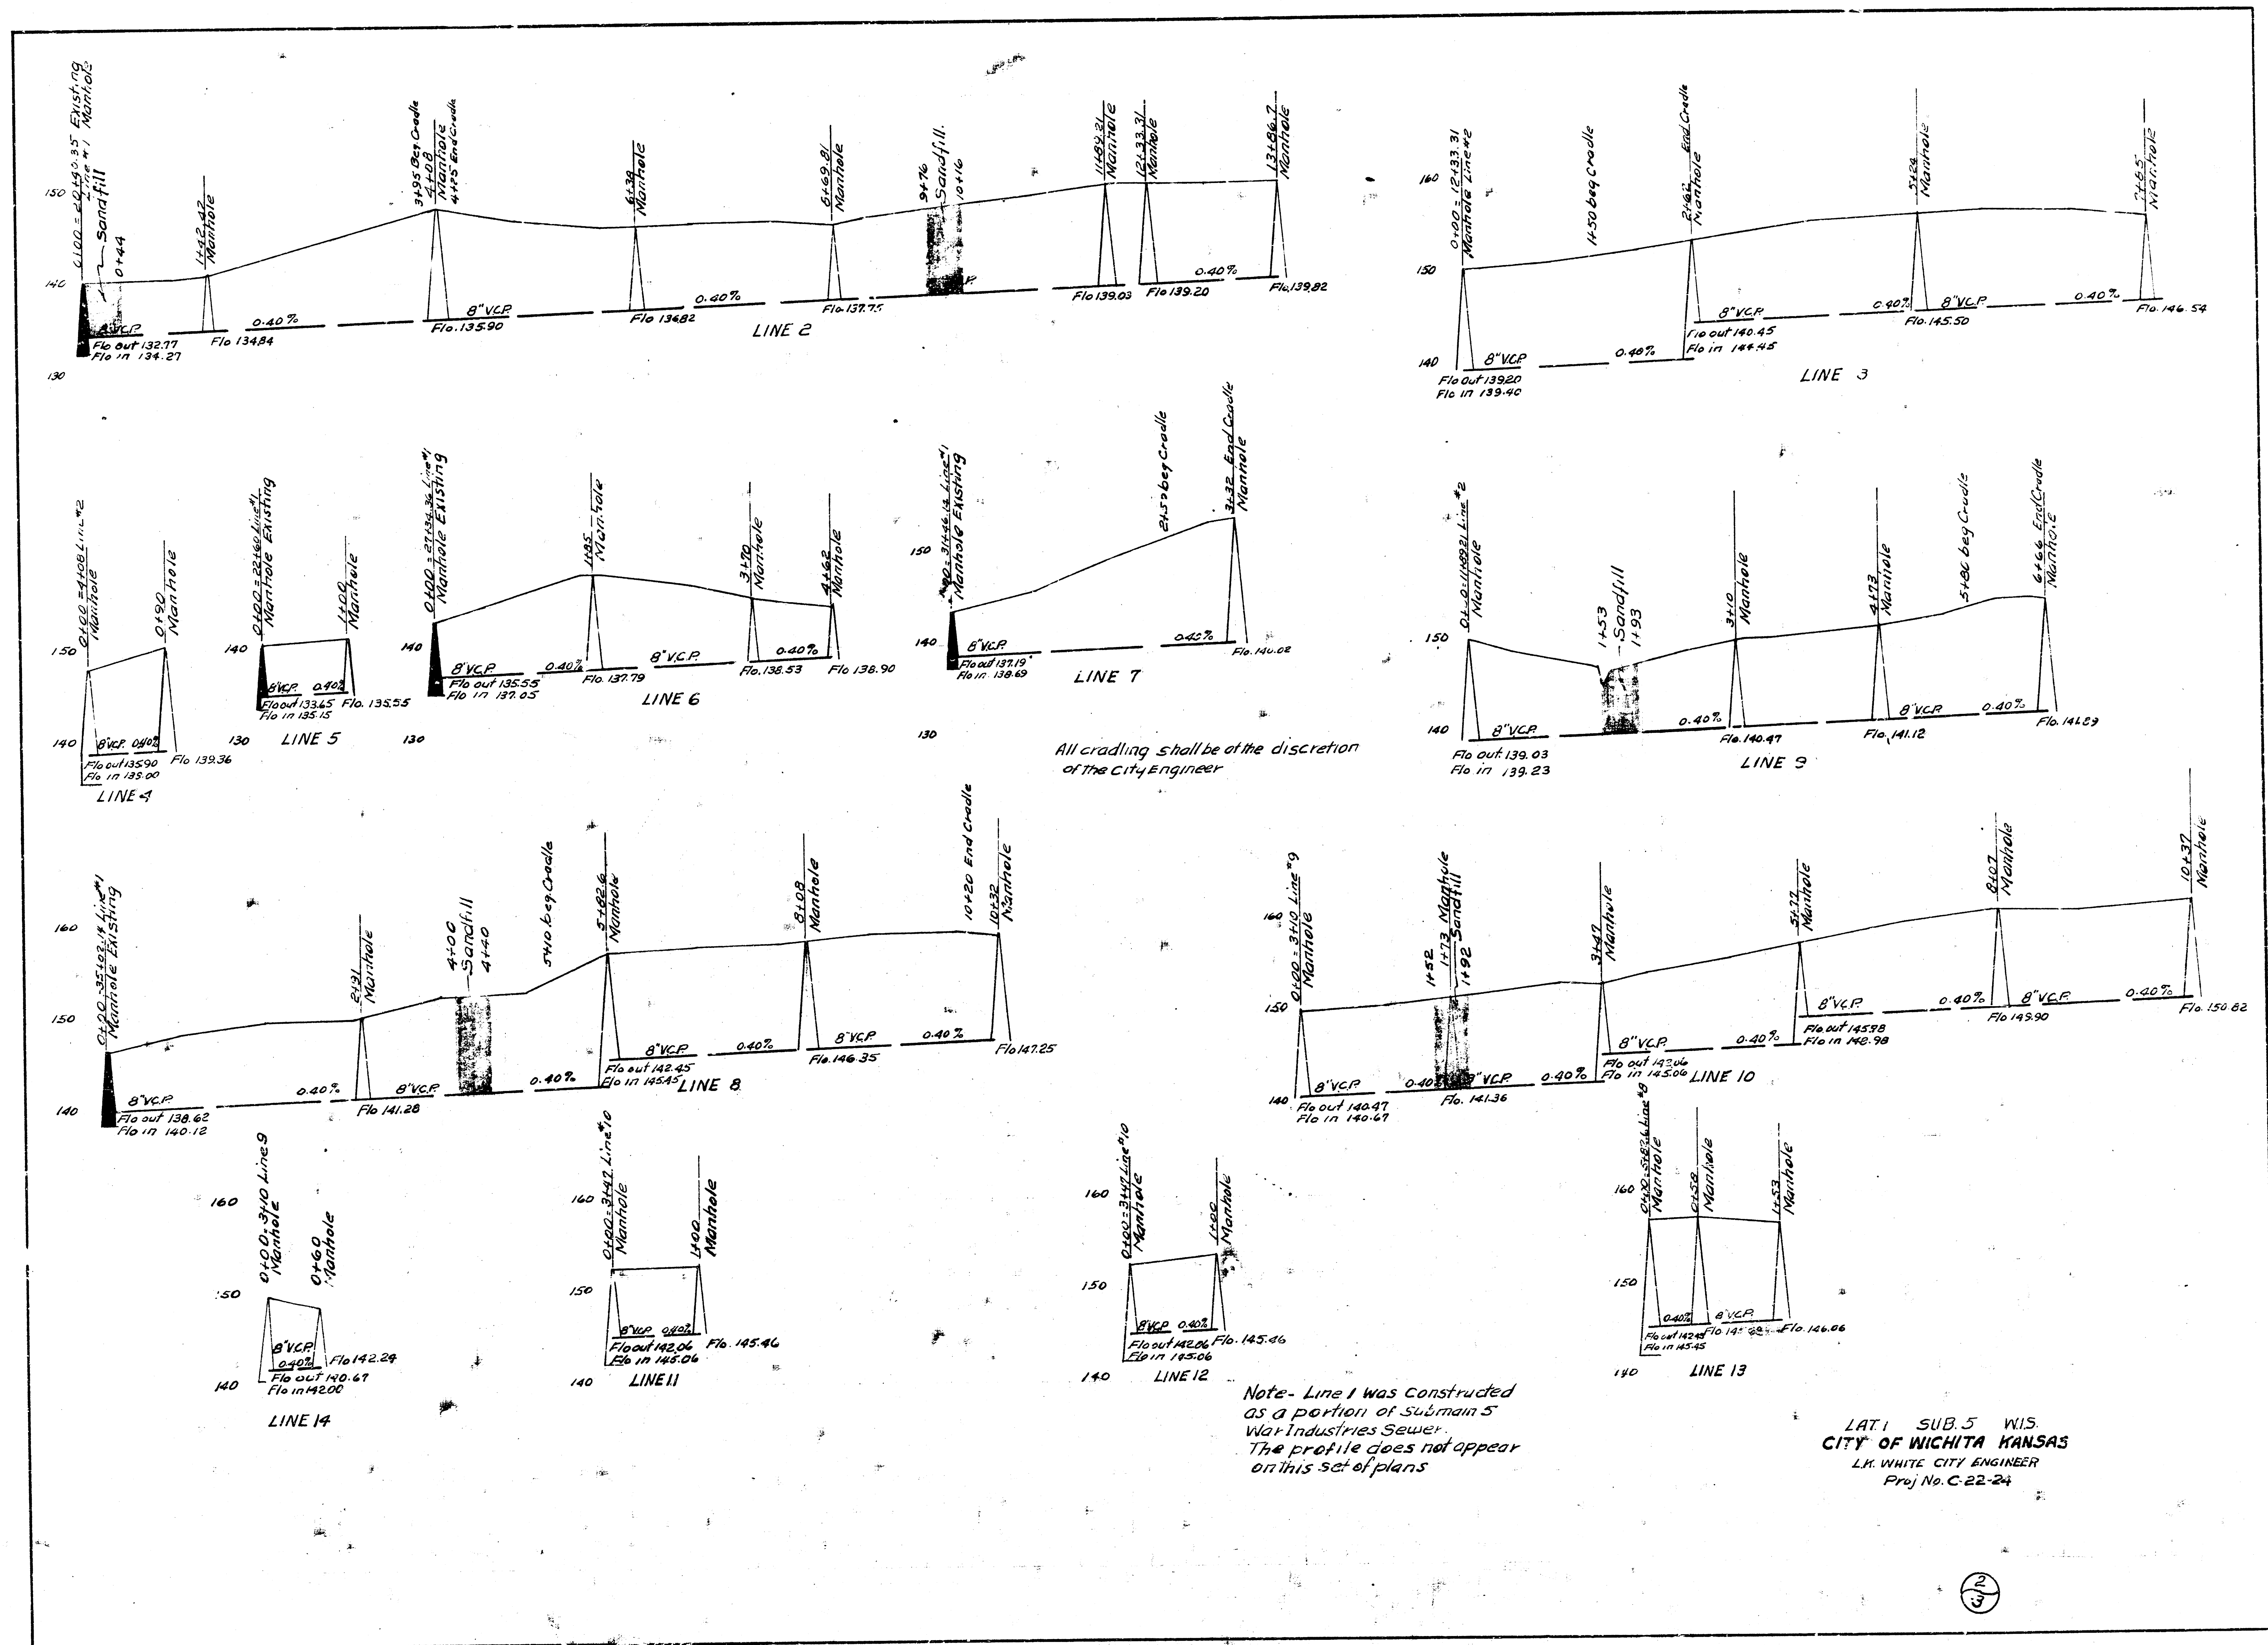


All grading shall be at the discretion of the city engineer

Note: Line 1 was constructed as a portion of Submain 5 War Industries Sewer. The profile does not appear on this set of plans


LAT 1 SUB 5 WIS.
CITY OF WICHITA KANSAS
L.H. WHITE CITY ENGINEER
Proj No. C-22-24

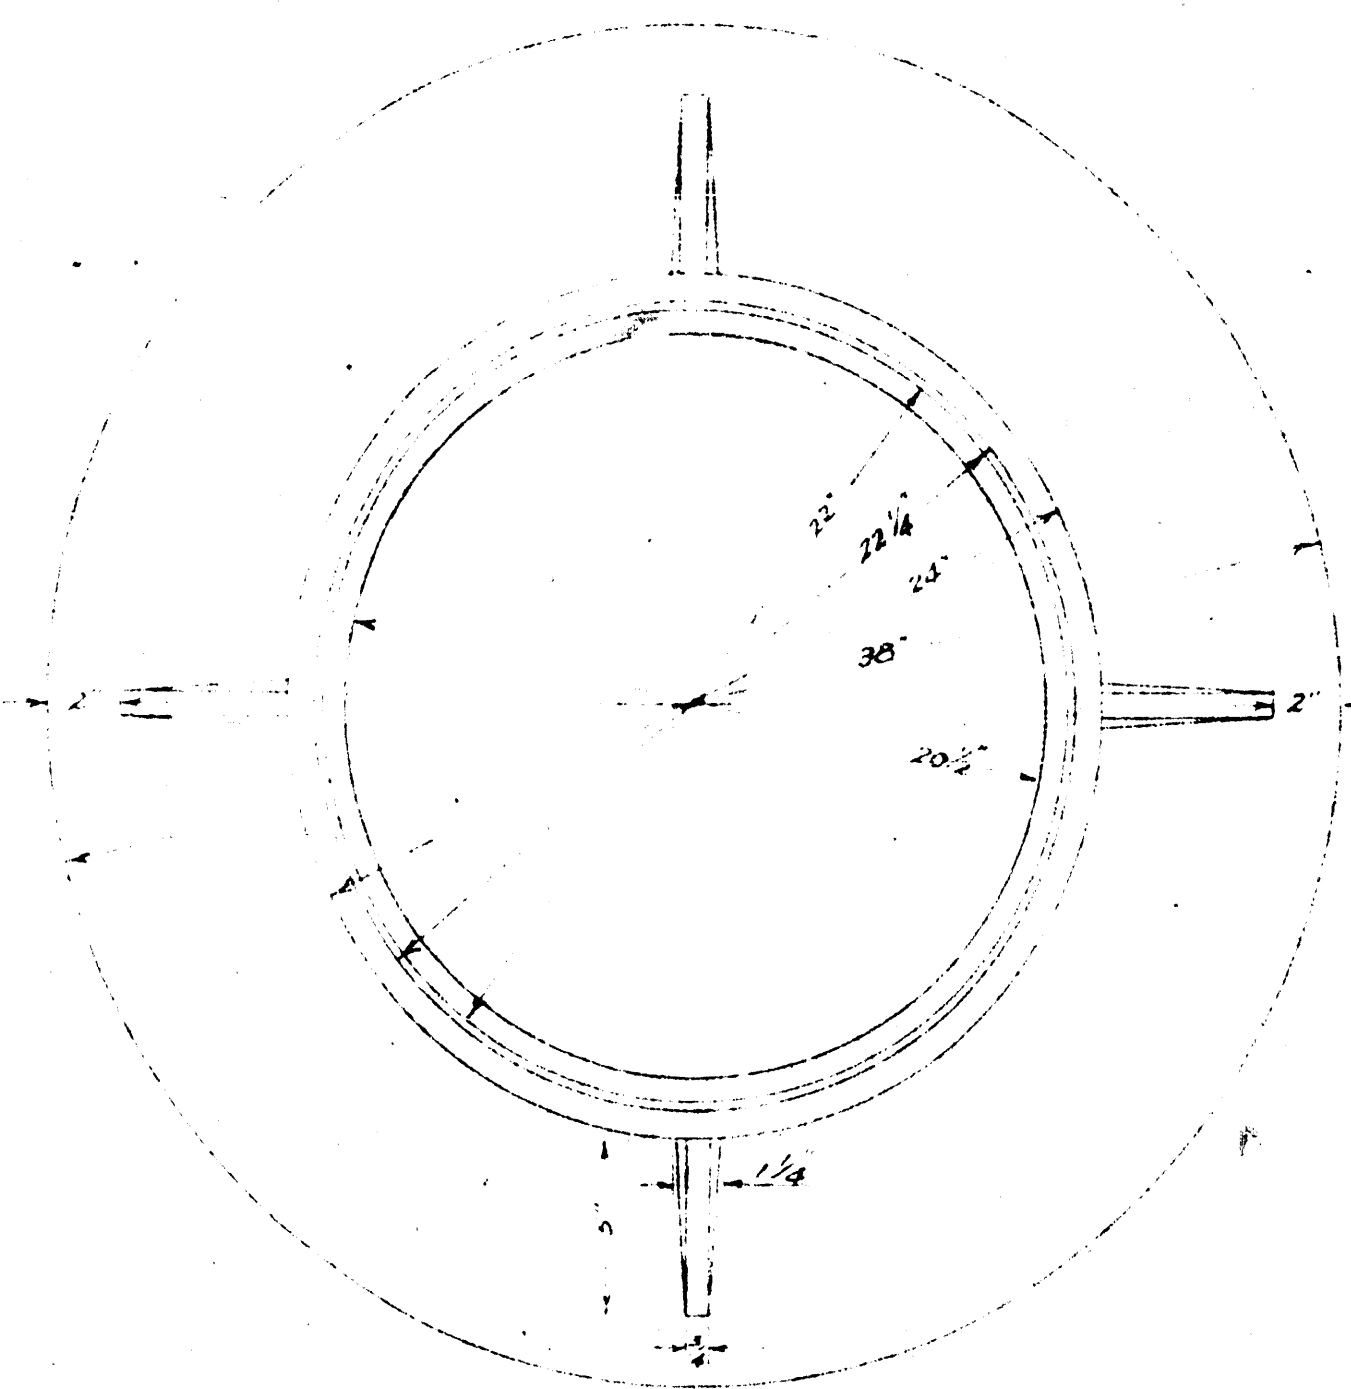


PLAN VIEW OF MANHOLE RING

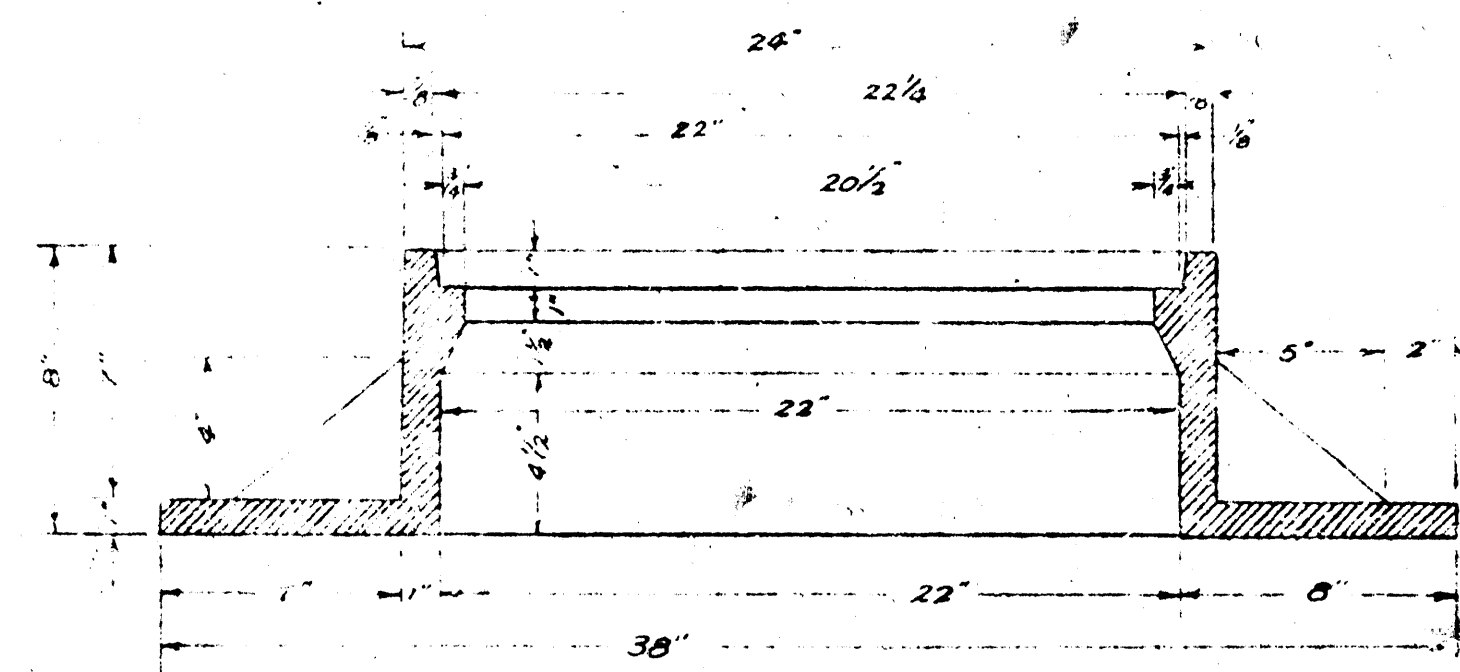


VERTICAL CROSS-SECTION OF MANHOLE RING

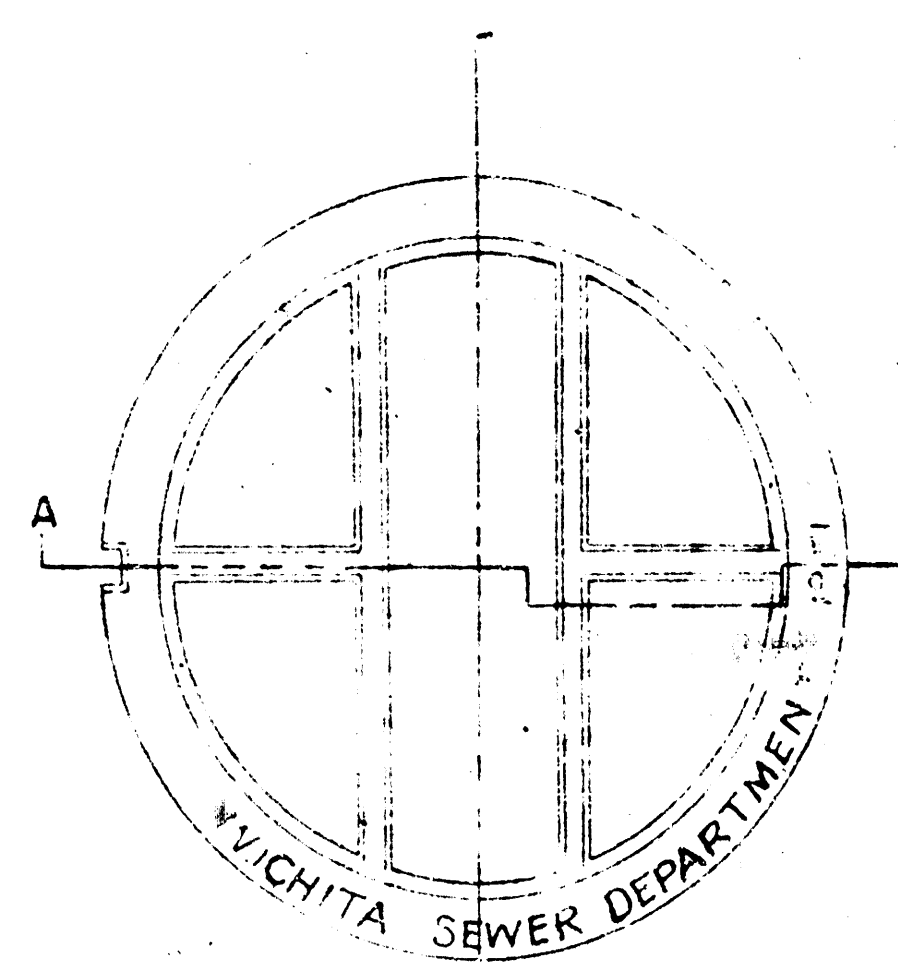


PLAN VIEW OF MANHOLE COVER

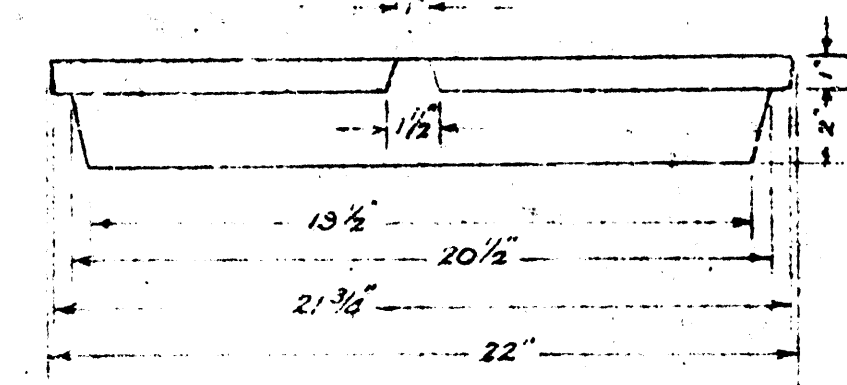


SIDE VIEW OF MANHOLE COVER

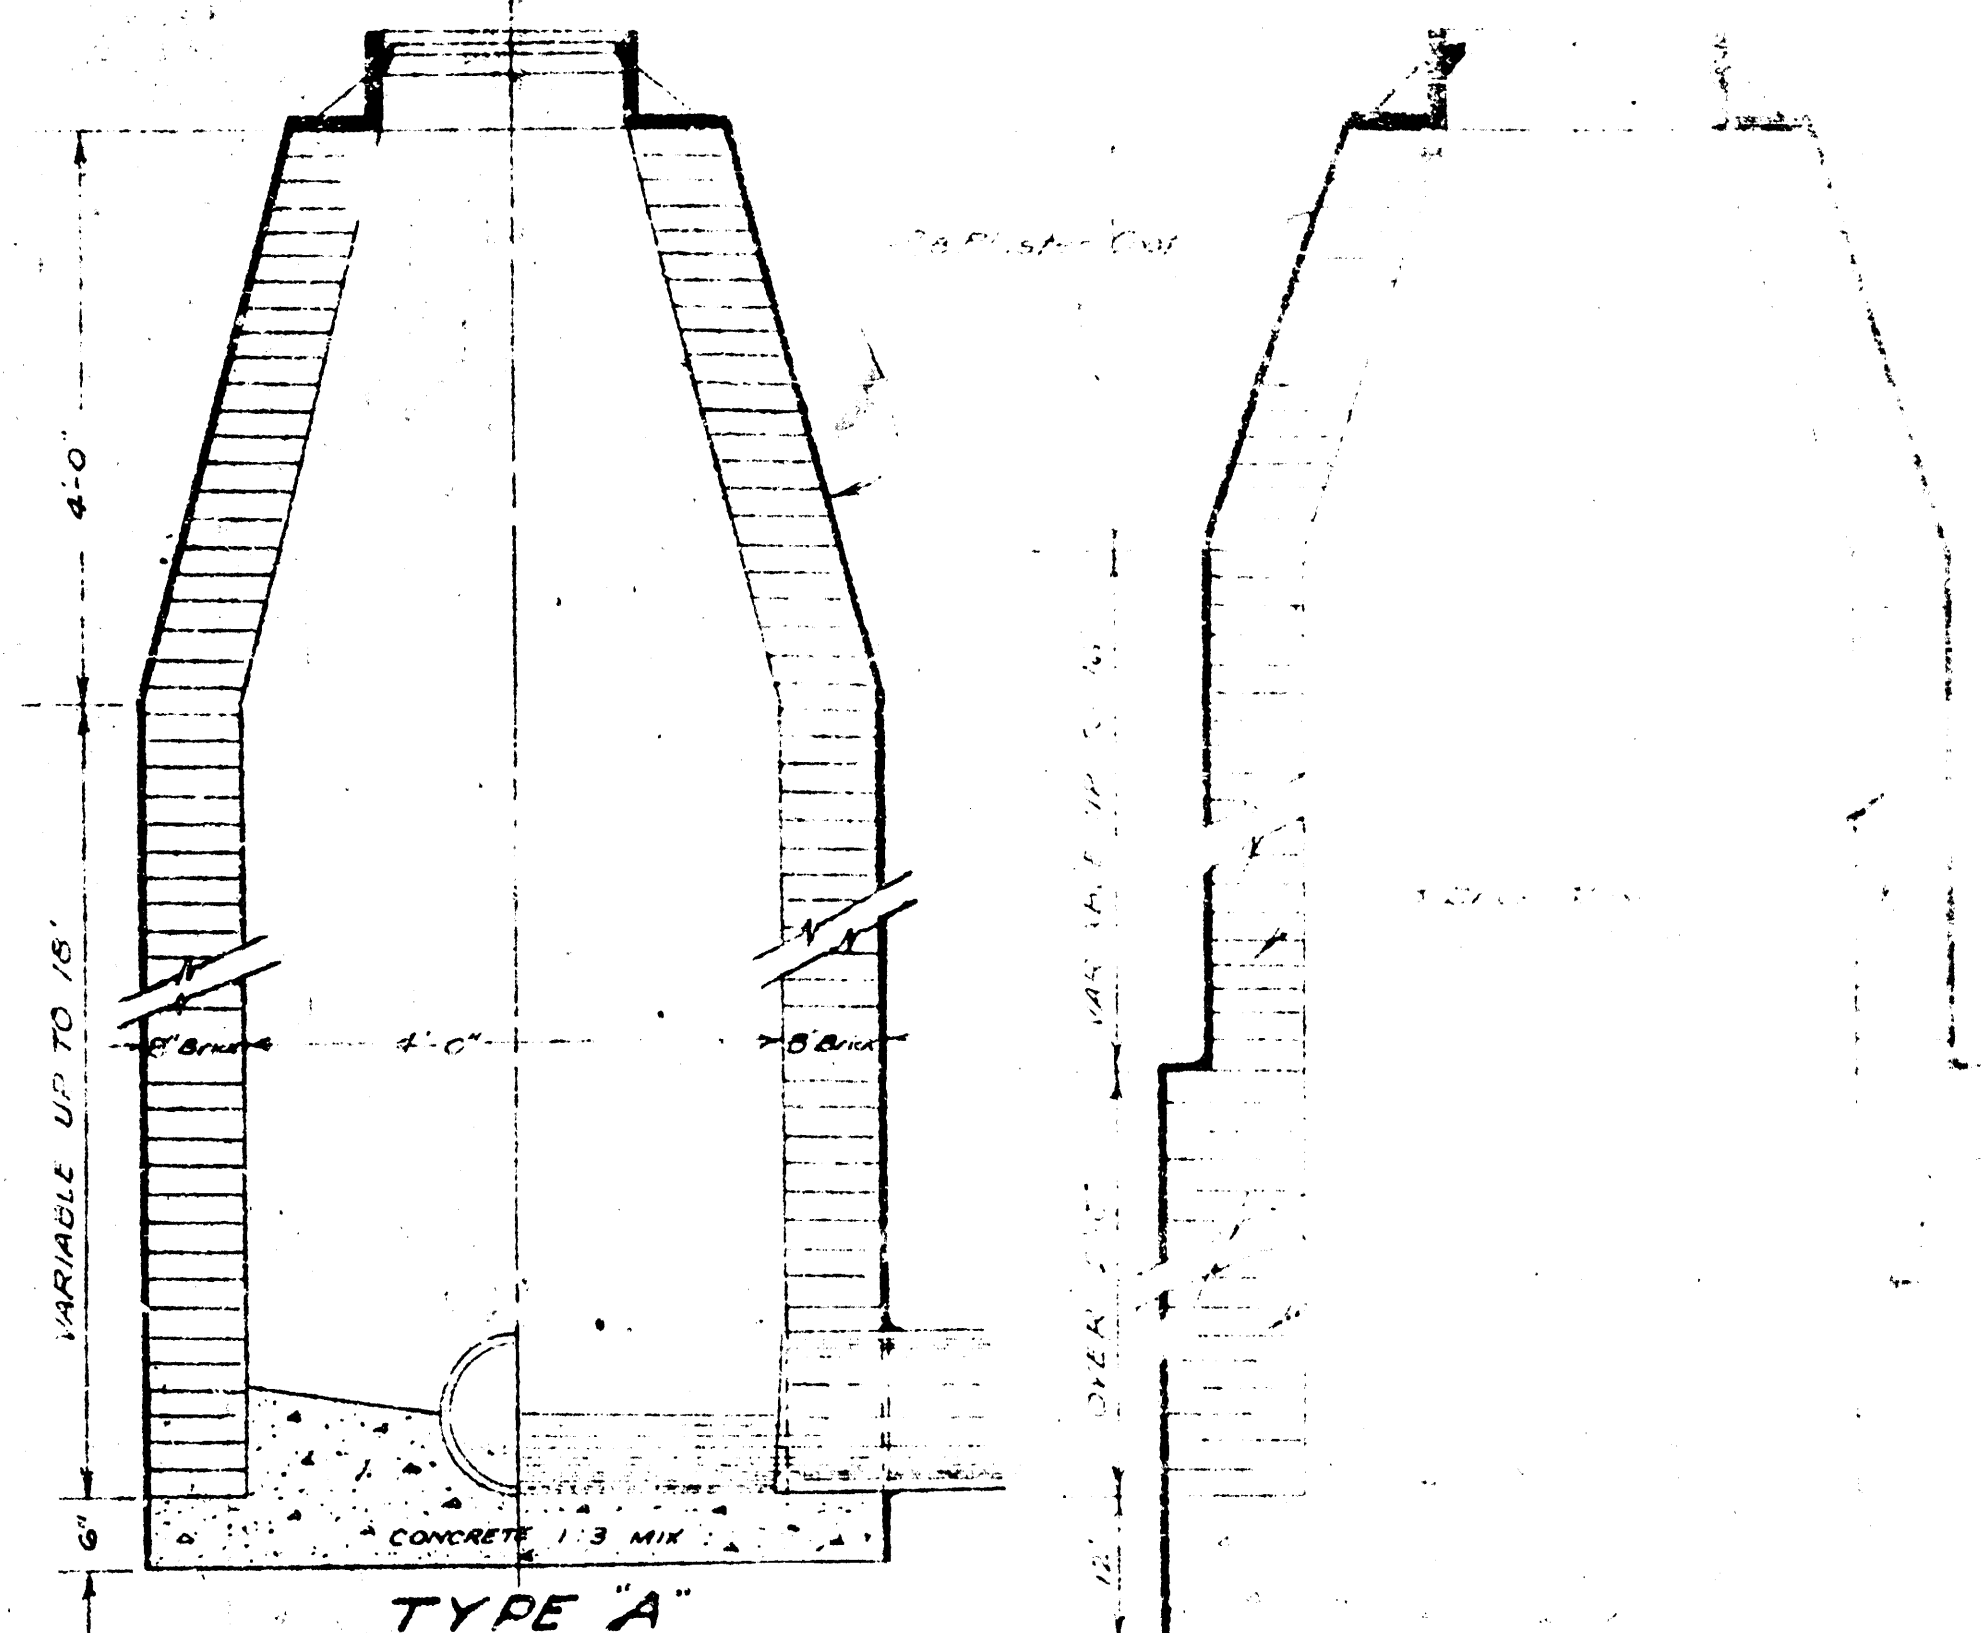


VERTICAL CROSS-SECTION OF MANHOLE

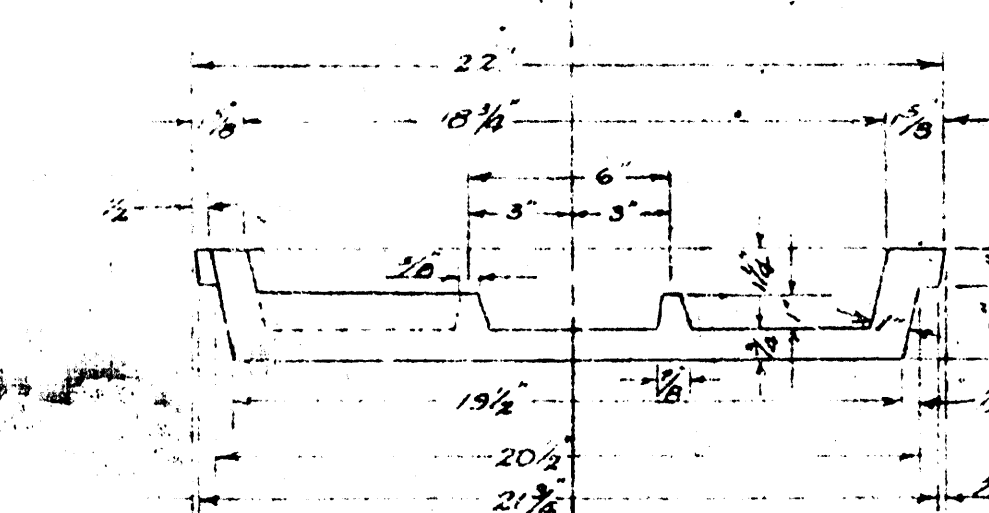


SECTION AA

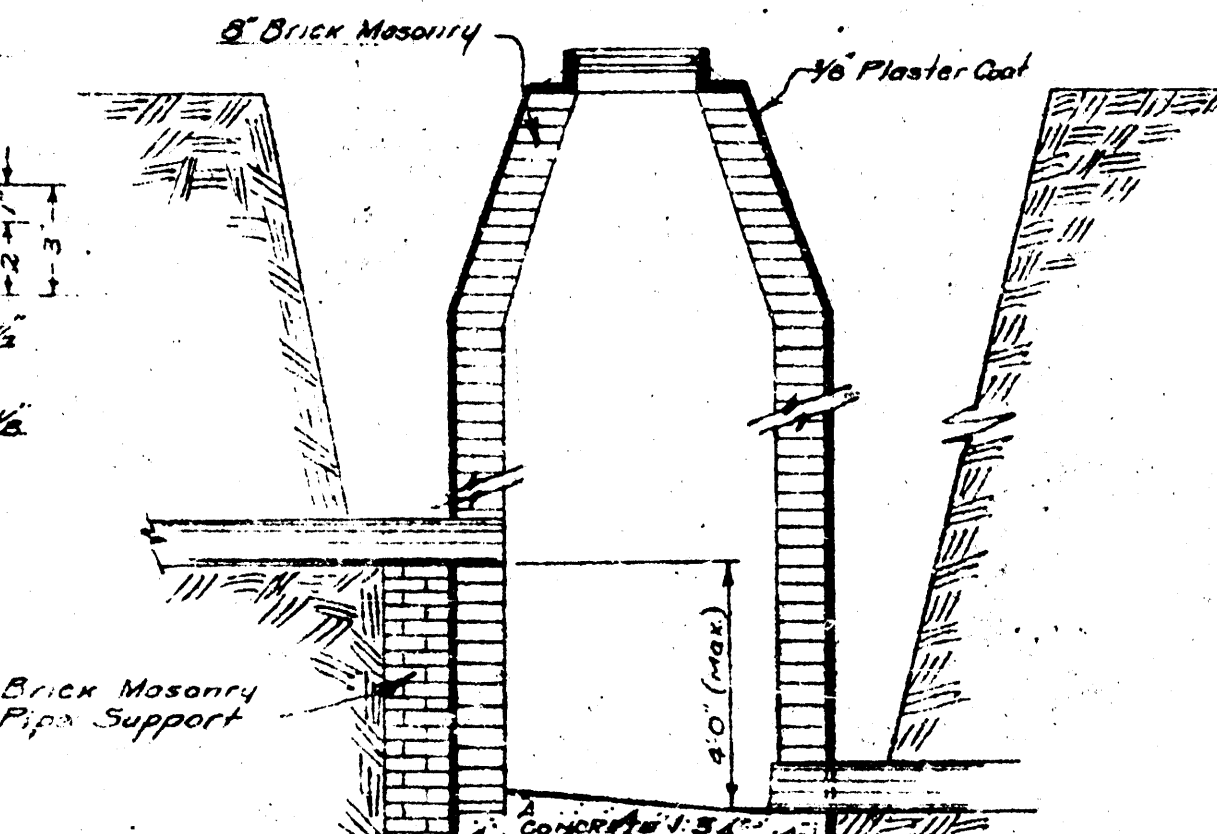

CROSS-SECTION OF DROP MANHOLE

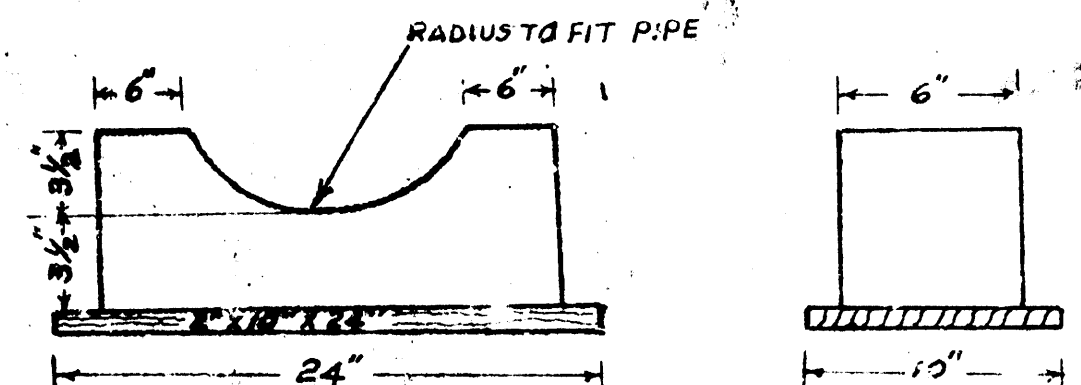


DETAIL OF CRADLE BLOCK

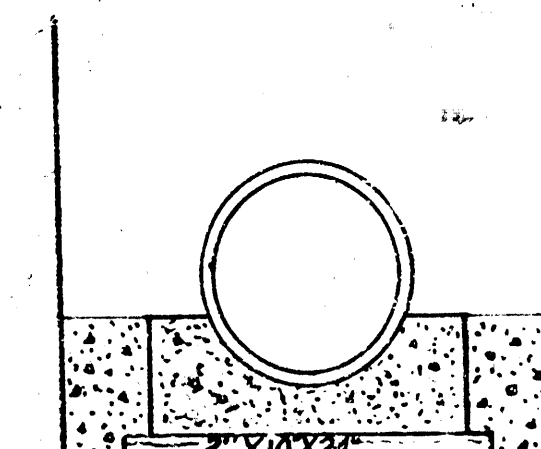


DETAIL OF CRADLE

TYPICAL DROP MANHOLE
DETAILS
FOR DROP OVER 4 FT.
SPECIAL DROP MANHOLE

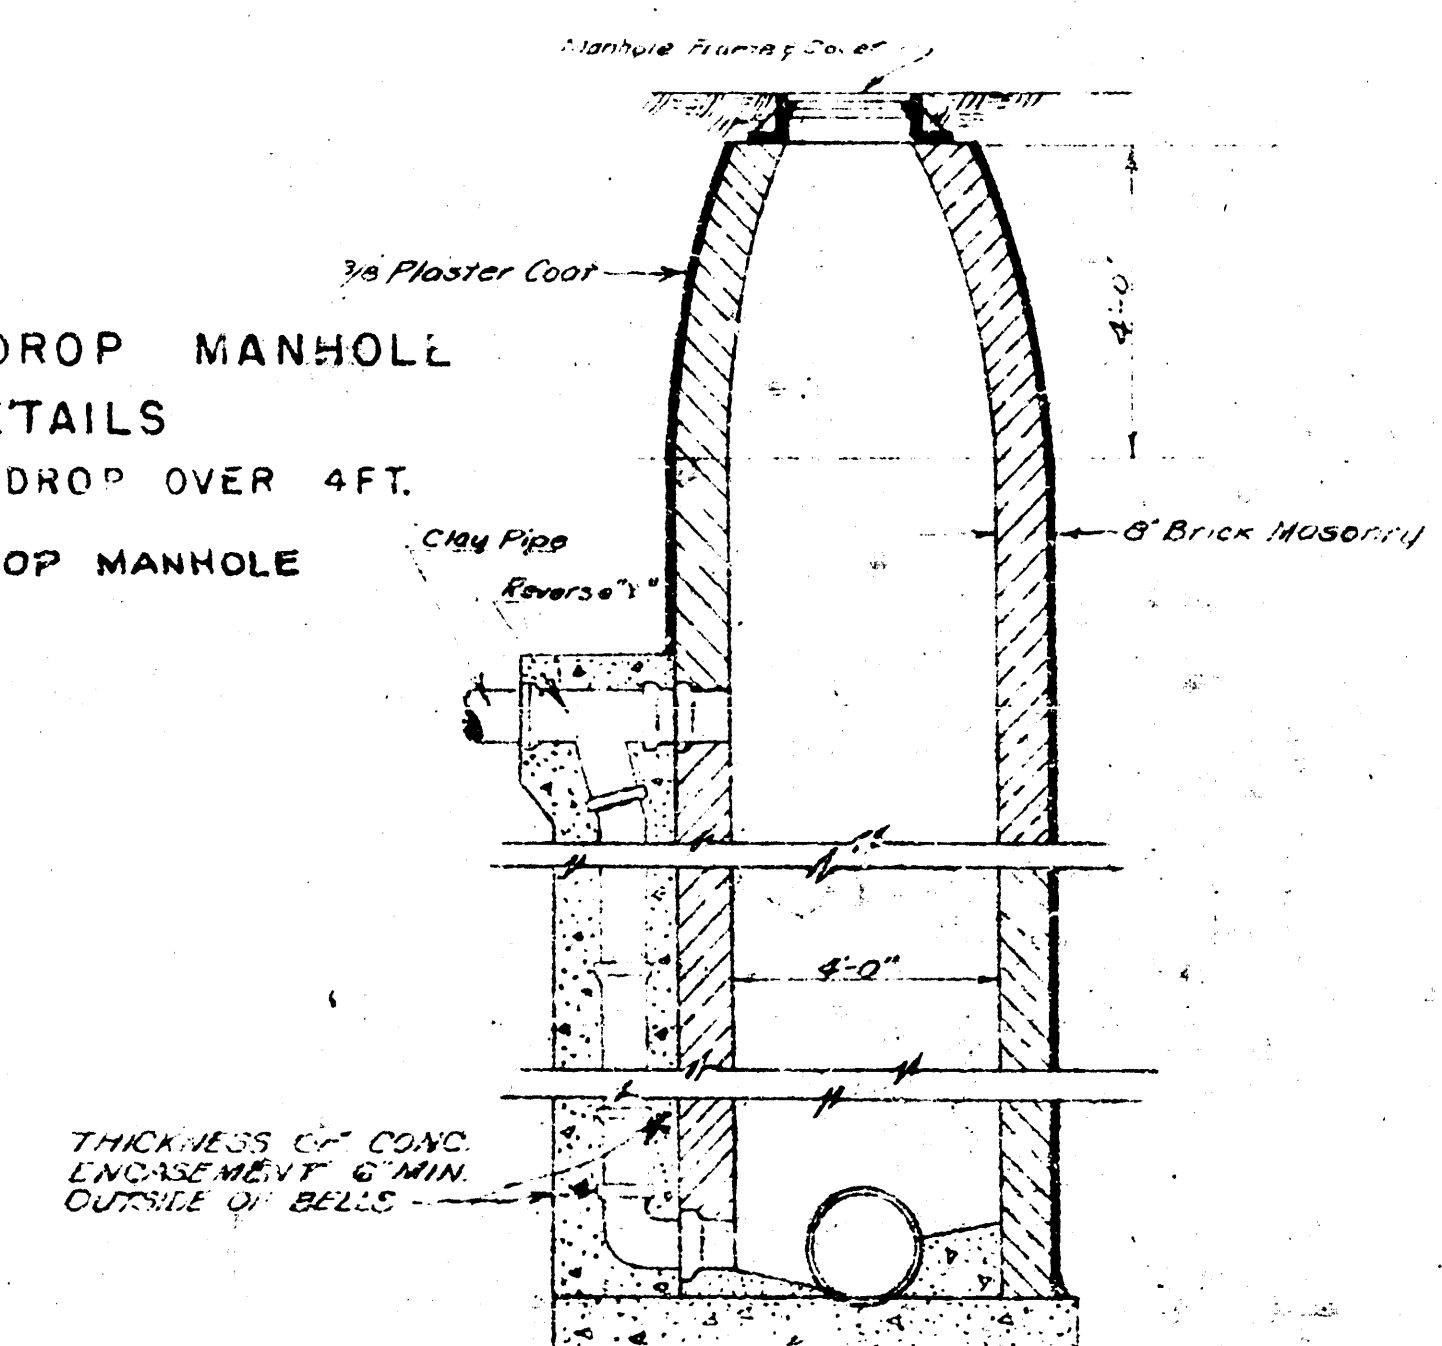

VERTICAL SECTION

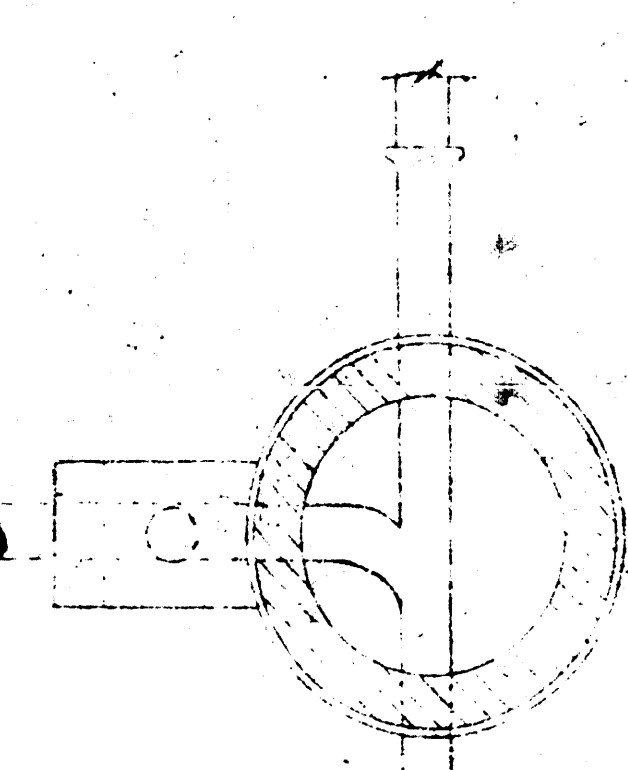

PLAN

TRENCH WIDTH	TOP OF PIPE	2'-0" BELOW
6		
7		
8		
9		
10		
11		
12		
13		
14		
15		
16		

CRADLE CHART
FOR 8" PIPE

DETAILS OF MANHOLES
FRAME & COVER
CITY OF WICHITA KANSAS
L.K. WHITE CITY ENGINEER
LAT 1 SUBMAIN 5 W.I.S.
Proj No. C-22-24

