



Surveyed by Hanson
Plan D. Sellers
Checked
Date Nov 1955

B. M. 138.63 N RIM MH 0100

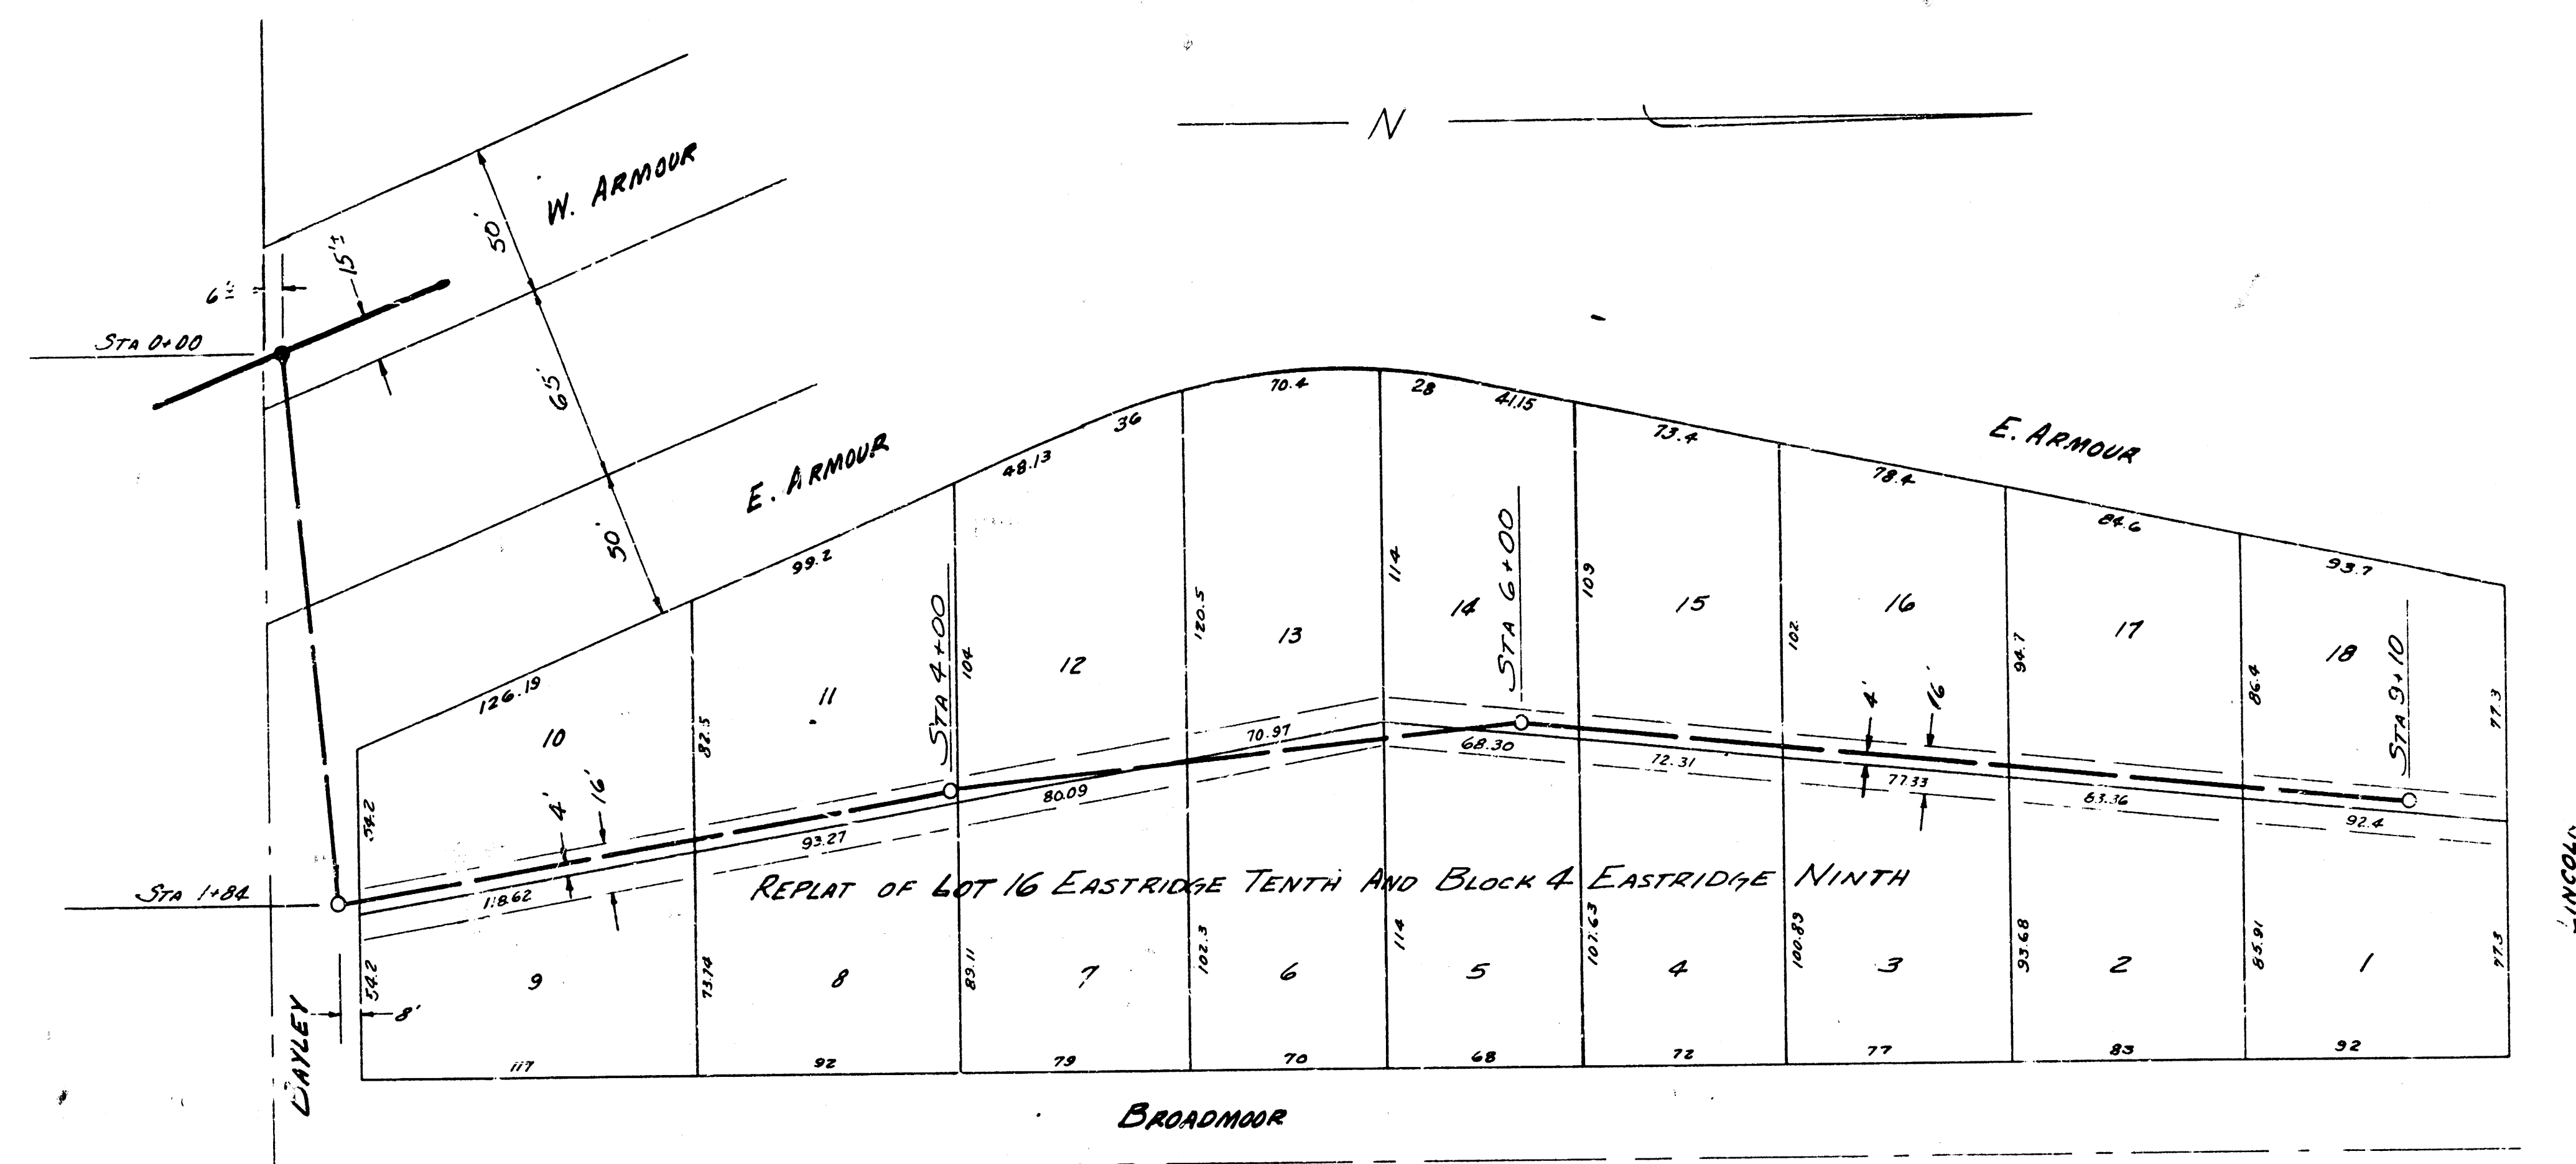

PLAN SCALE 1" = 40'
PROFILE SCALE 1" = 40' HOR. 1" = 4' VERTICAL

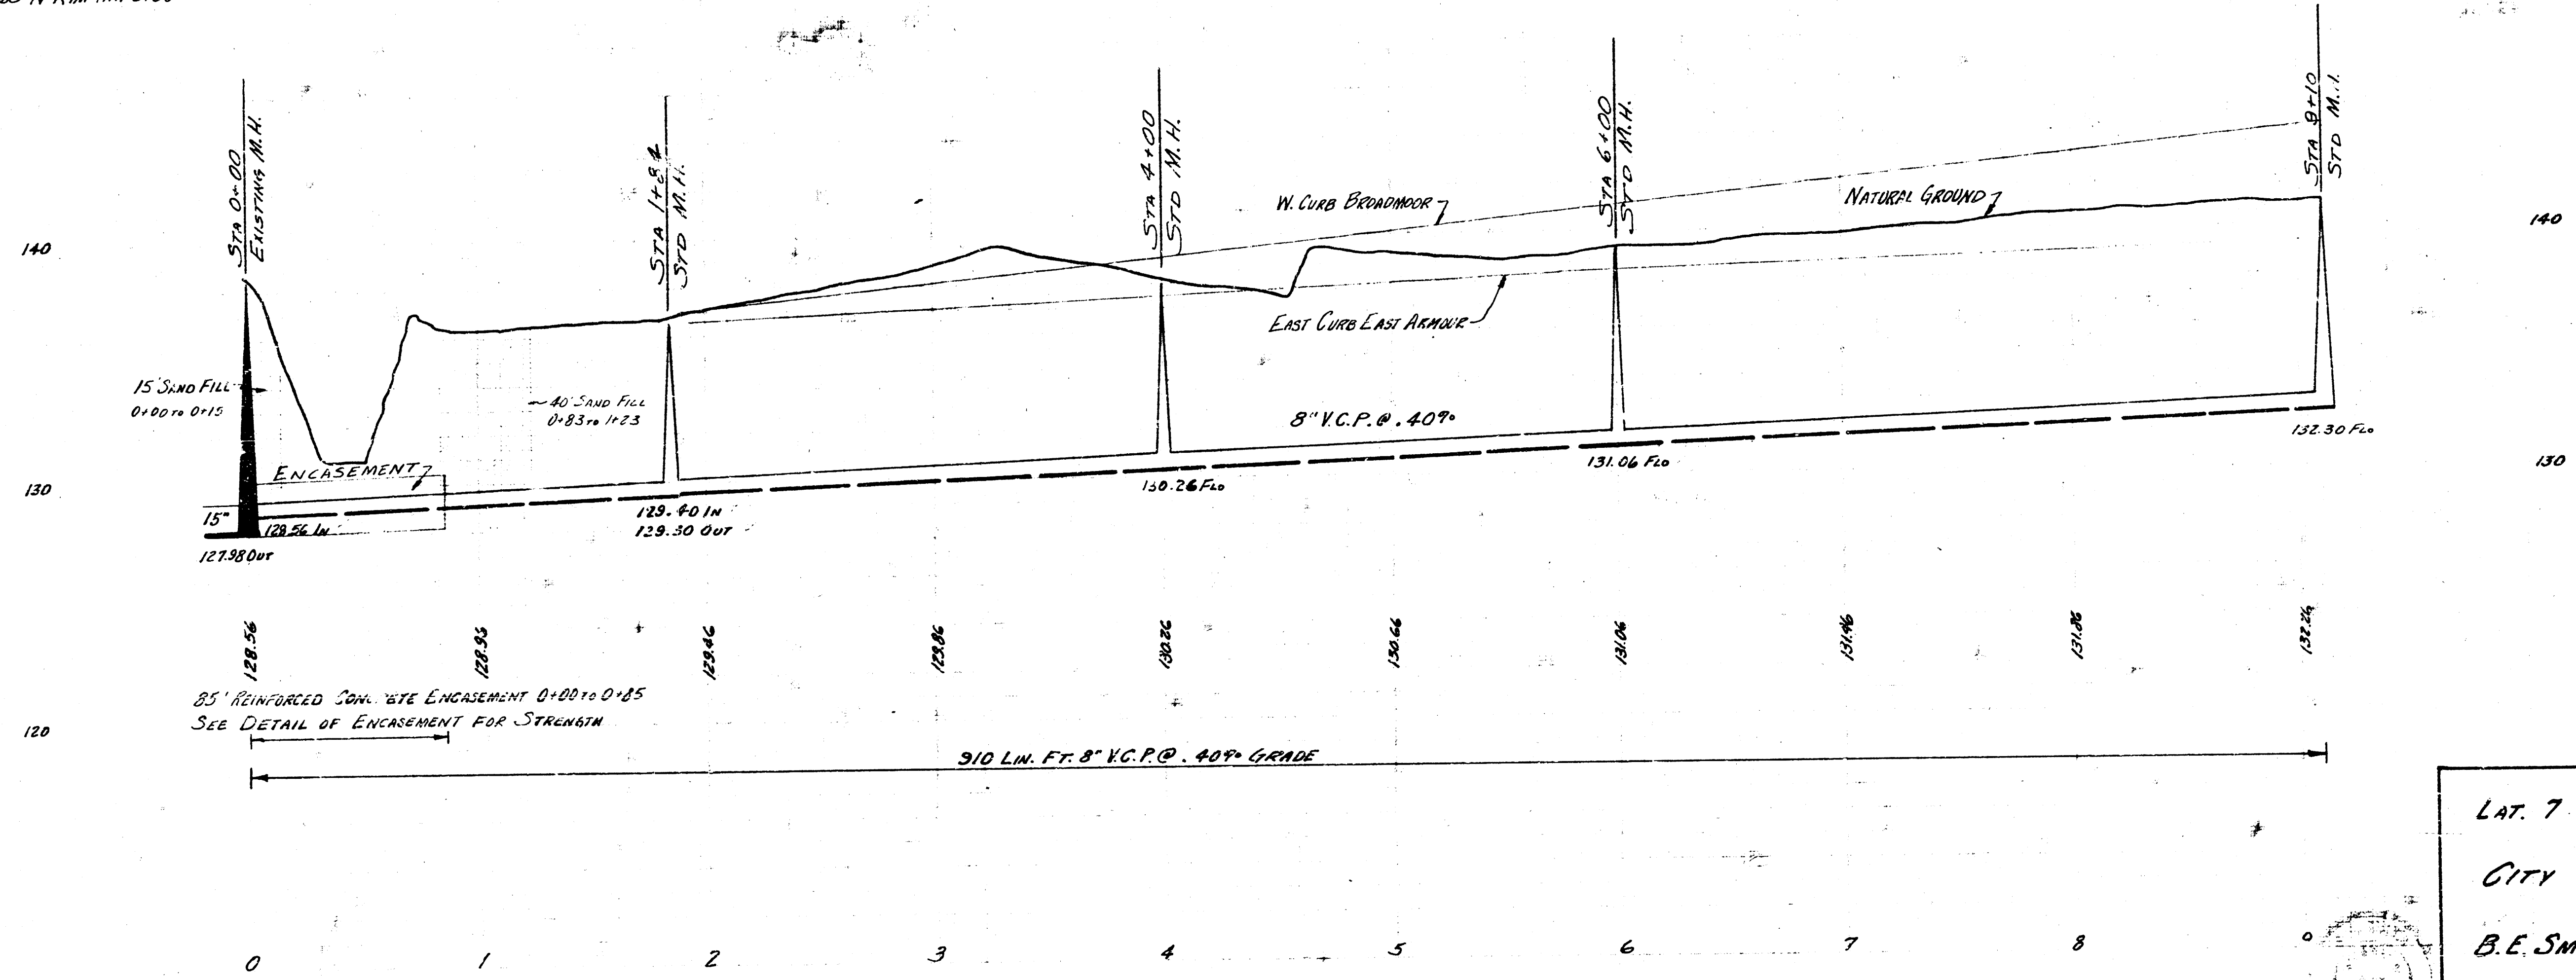

LAT. 7 SUB. 5 W. 1. S.
CITY OF WICHITA, KANSAS
B. E. SMITH CITY ENGINEER
Nov 1955 PROJ No C25-73