



21005
Sheet

AR 52 checked by 07/74

NOTE: Field engineer to locate & 0100 M.H.
& 5' south existing conc. encasement. Check
alignment of Line 1, 1/2 mi. within easim'l
boundary.



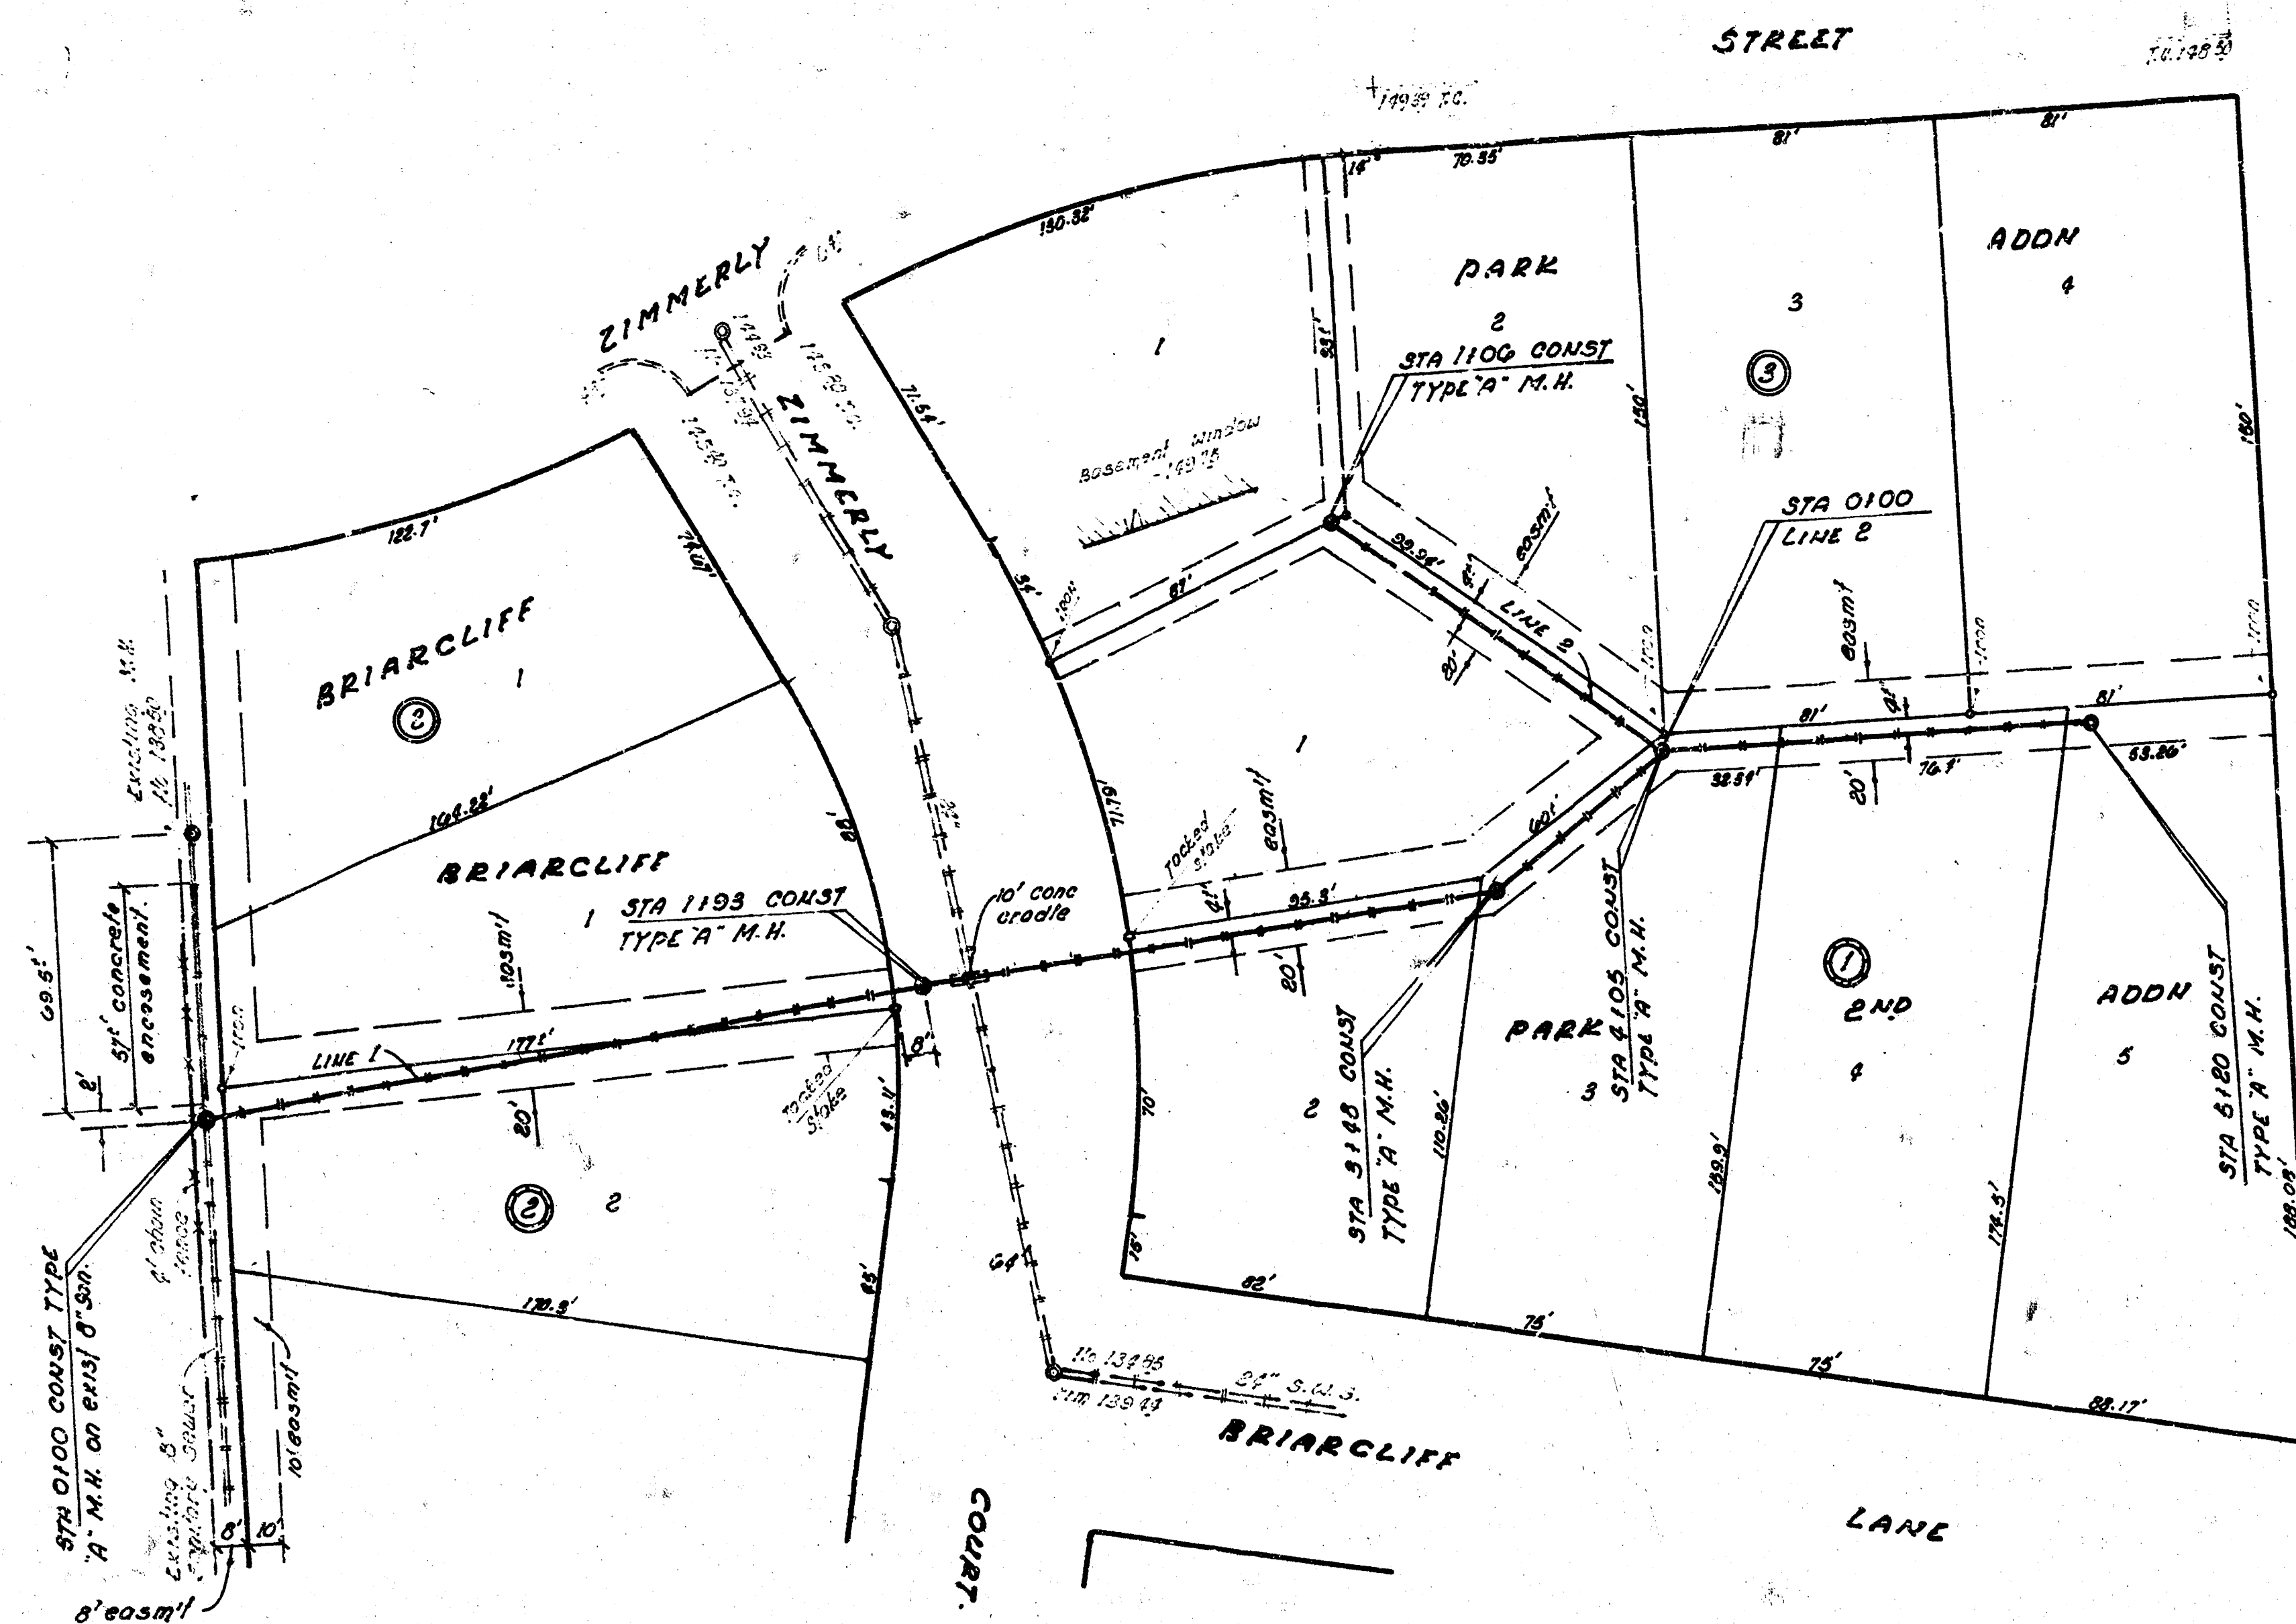


B.M. 14619 Top So. curb ZIMMERLY 5' East of M.L. GOVERNEUR ROAD.
B.M. 14579 "R" in PITCHIE So. end Radius. S.E. cor ZIMMERLY & ZIMMERLY COURT.

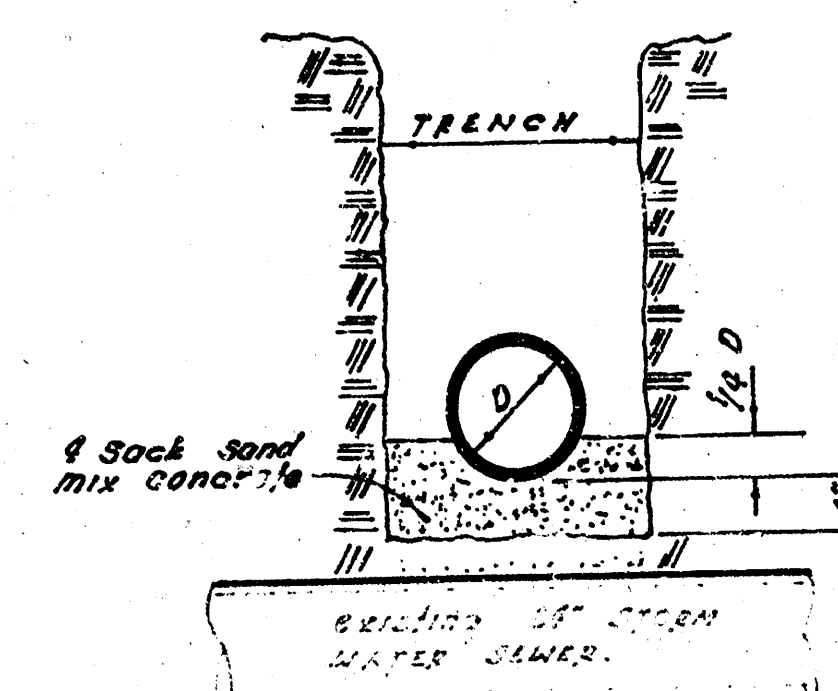

DETAIL CONCRETE CRADLE
in Sack

PLAN SCALE 1" = 40'
PROFILE 1" = 40' HORIZ
1" = 5' VERT

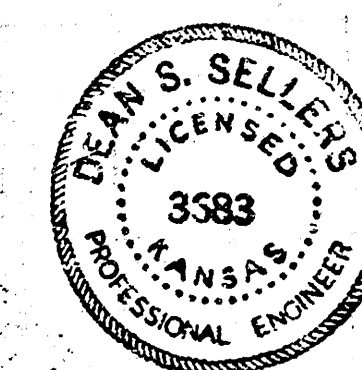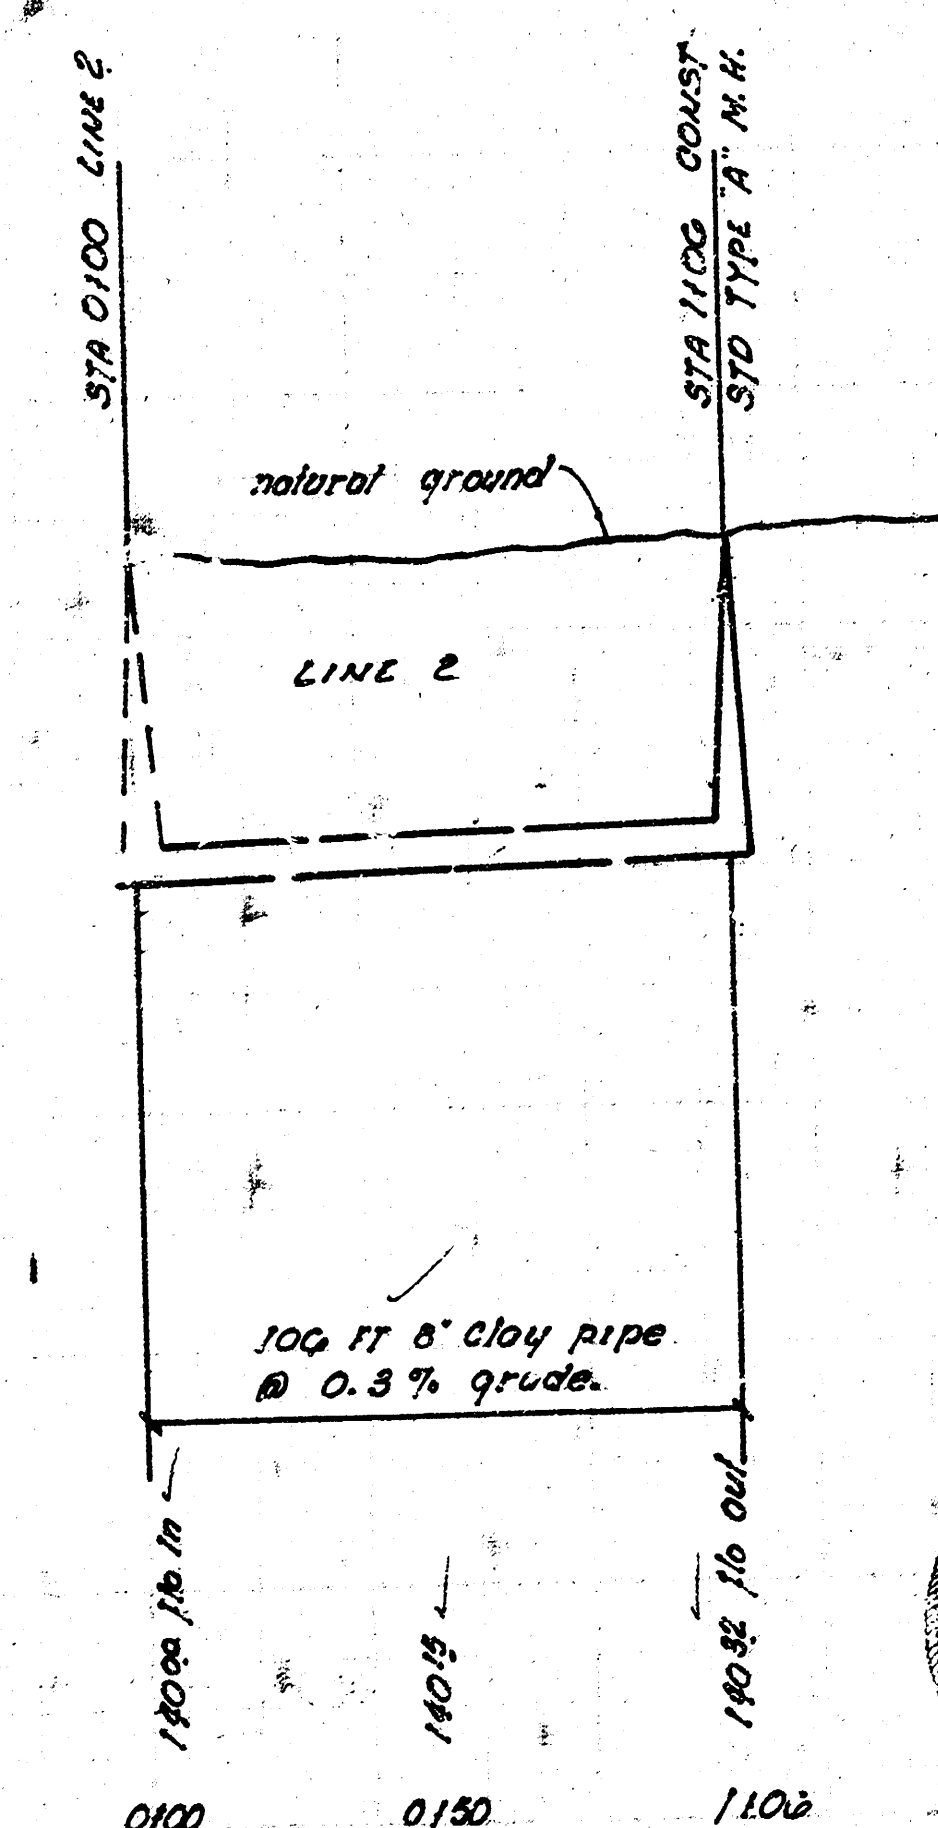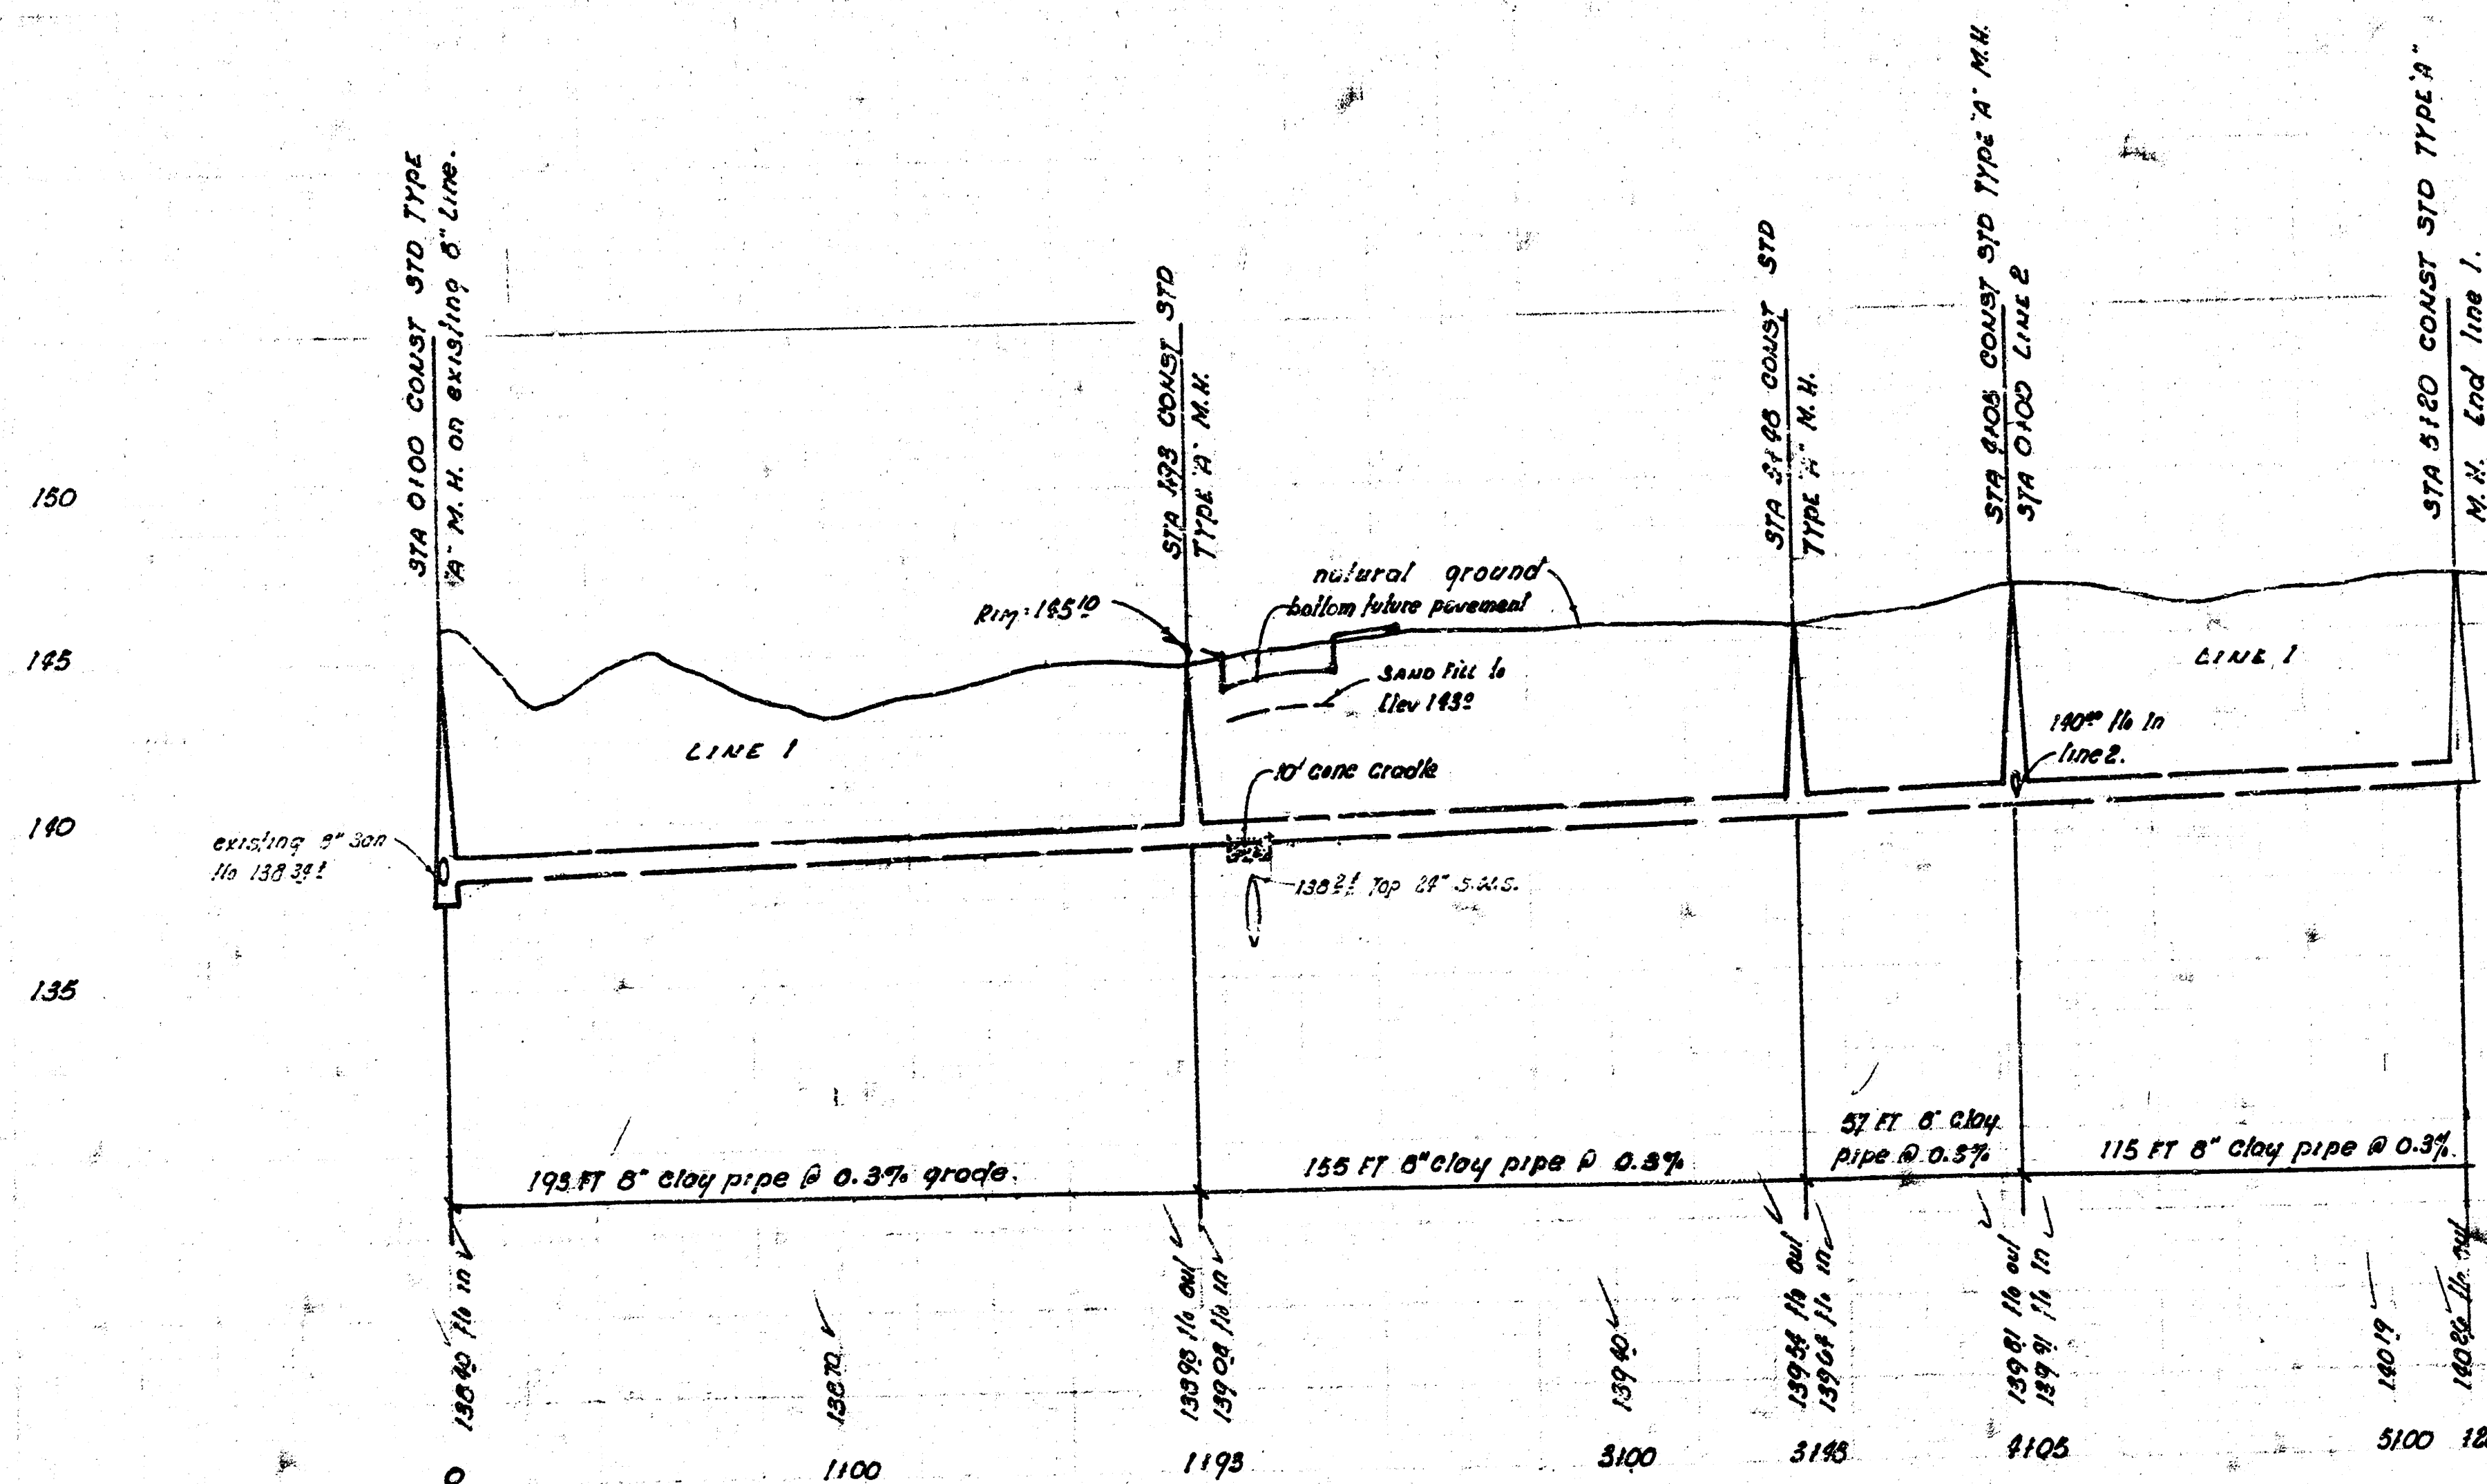

LATERAL 9, SUB 5, W.I.S.
CITY OF WICHITA, KANSAS
R.H. LINN CITY ENGINEER
DATE AUG. 1972 PROJ. No. DB&L 572037

FILMED FROM THE BEST
AVAILABLE COPY ...