

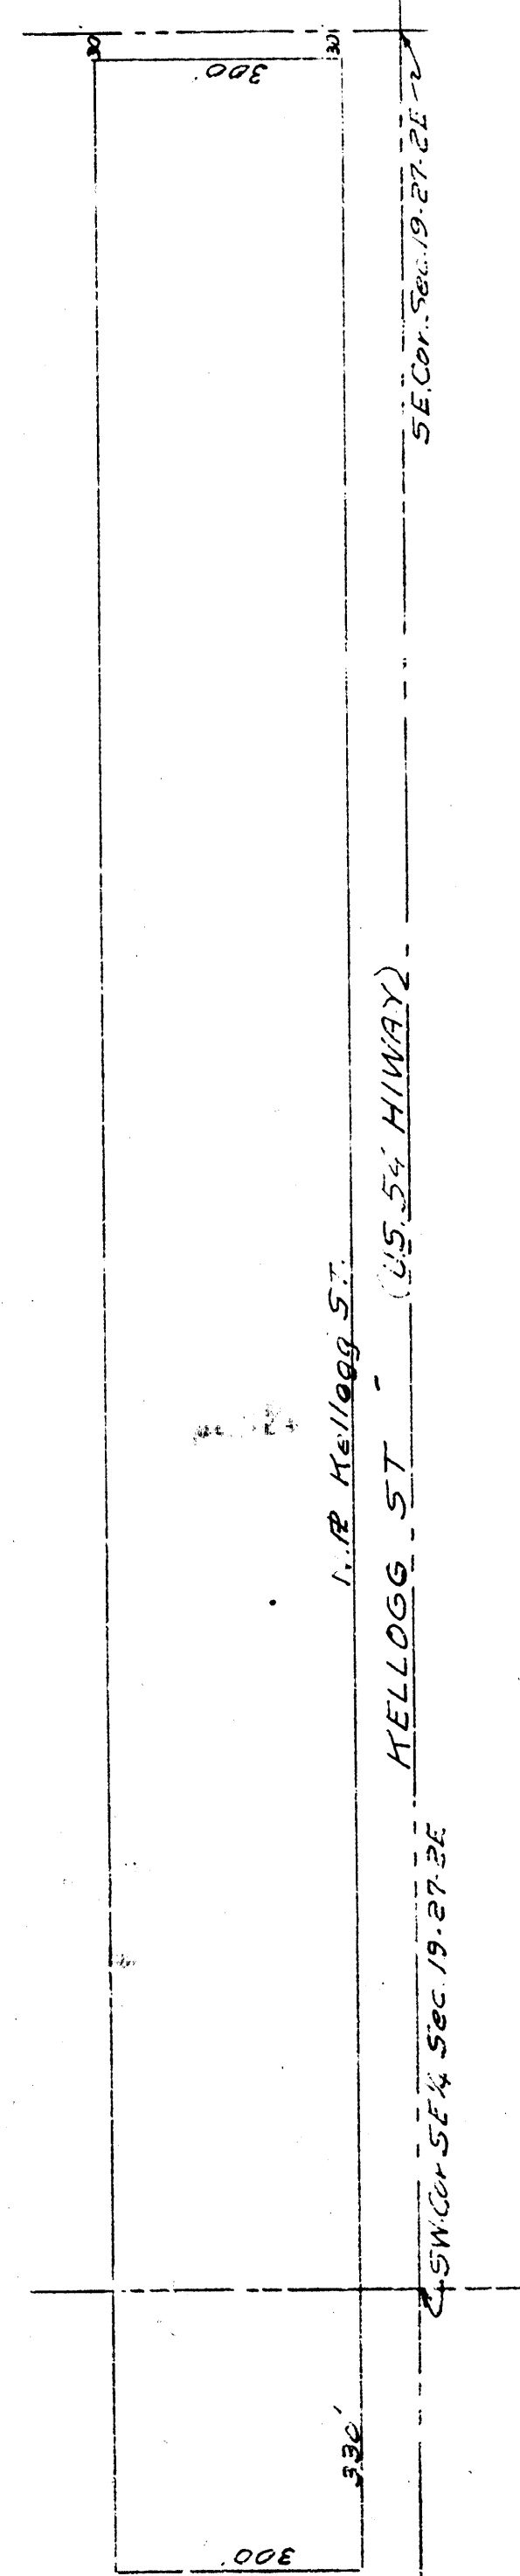
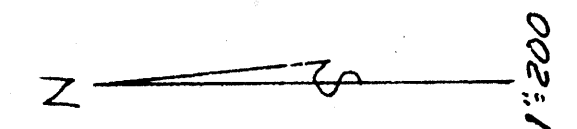



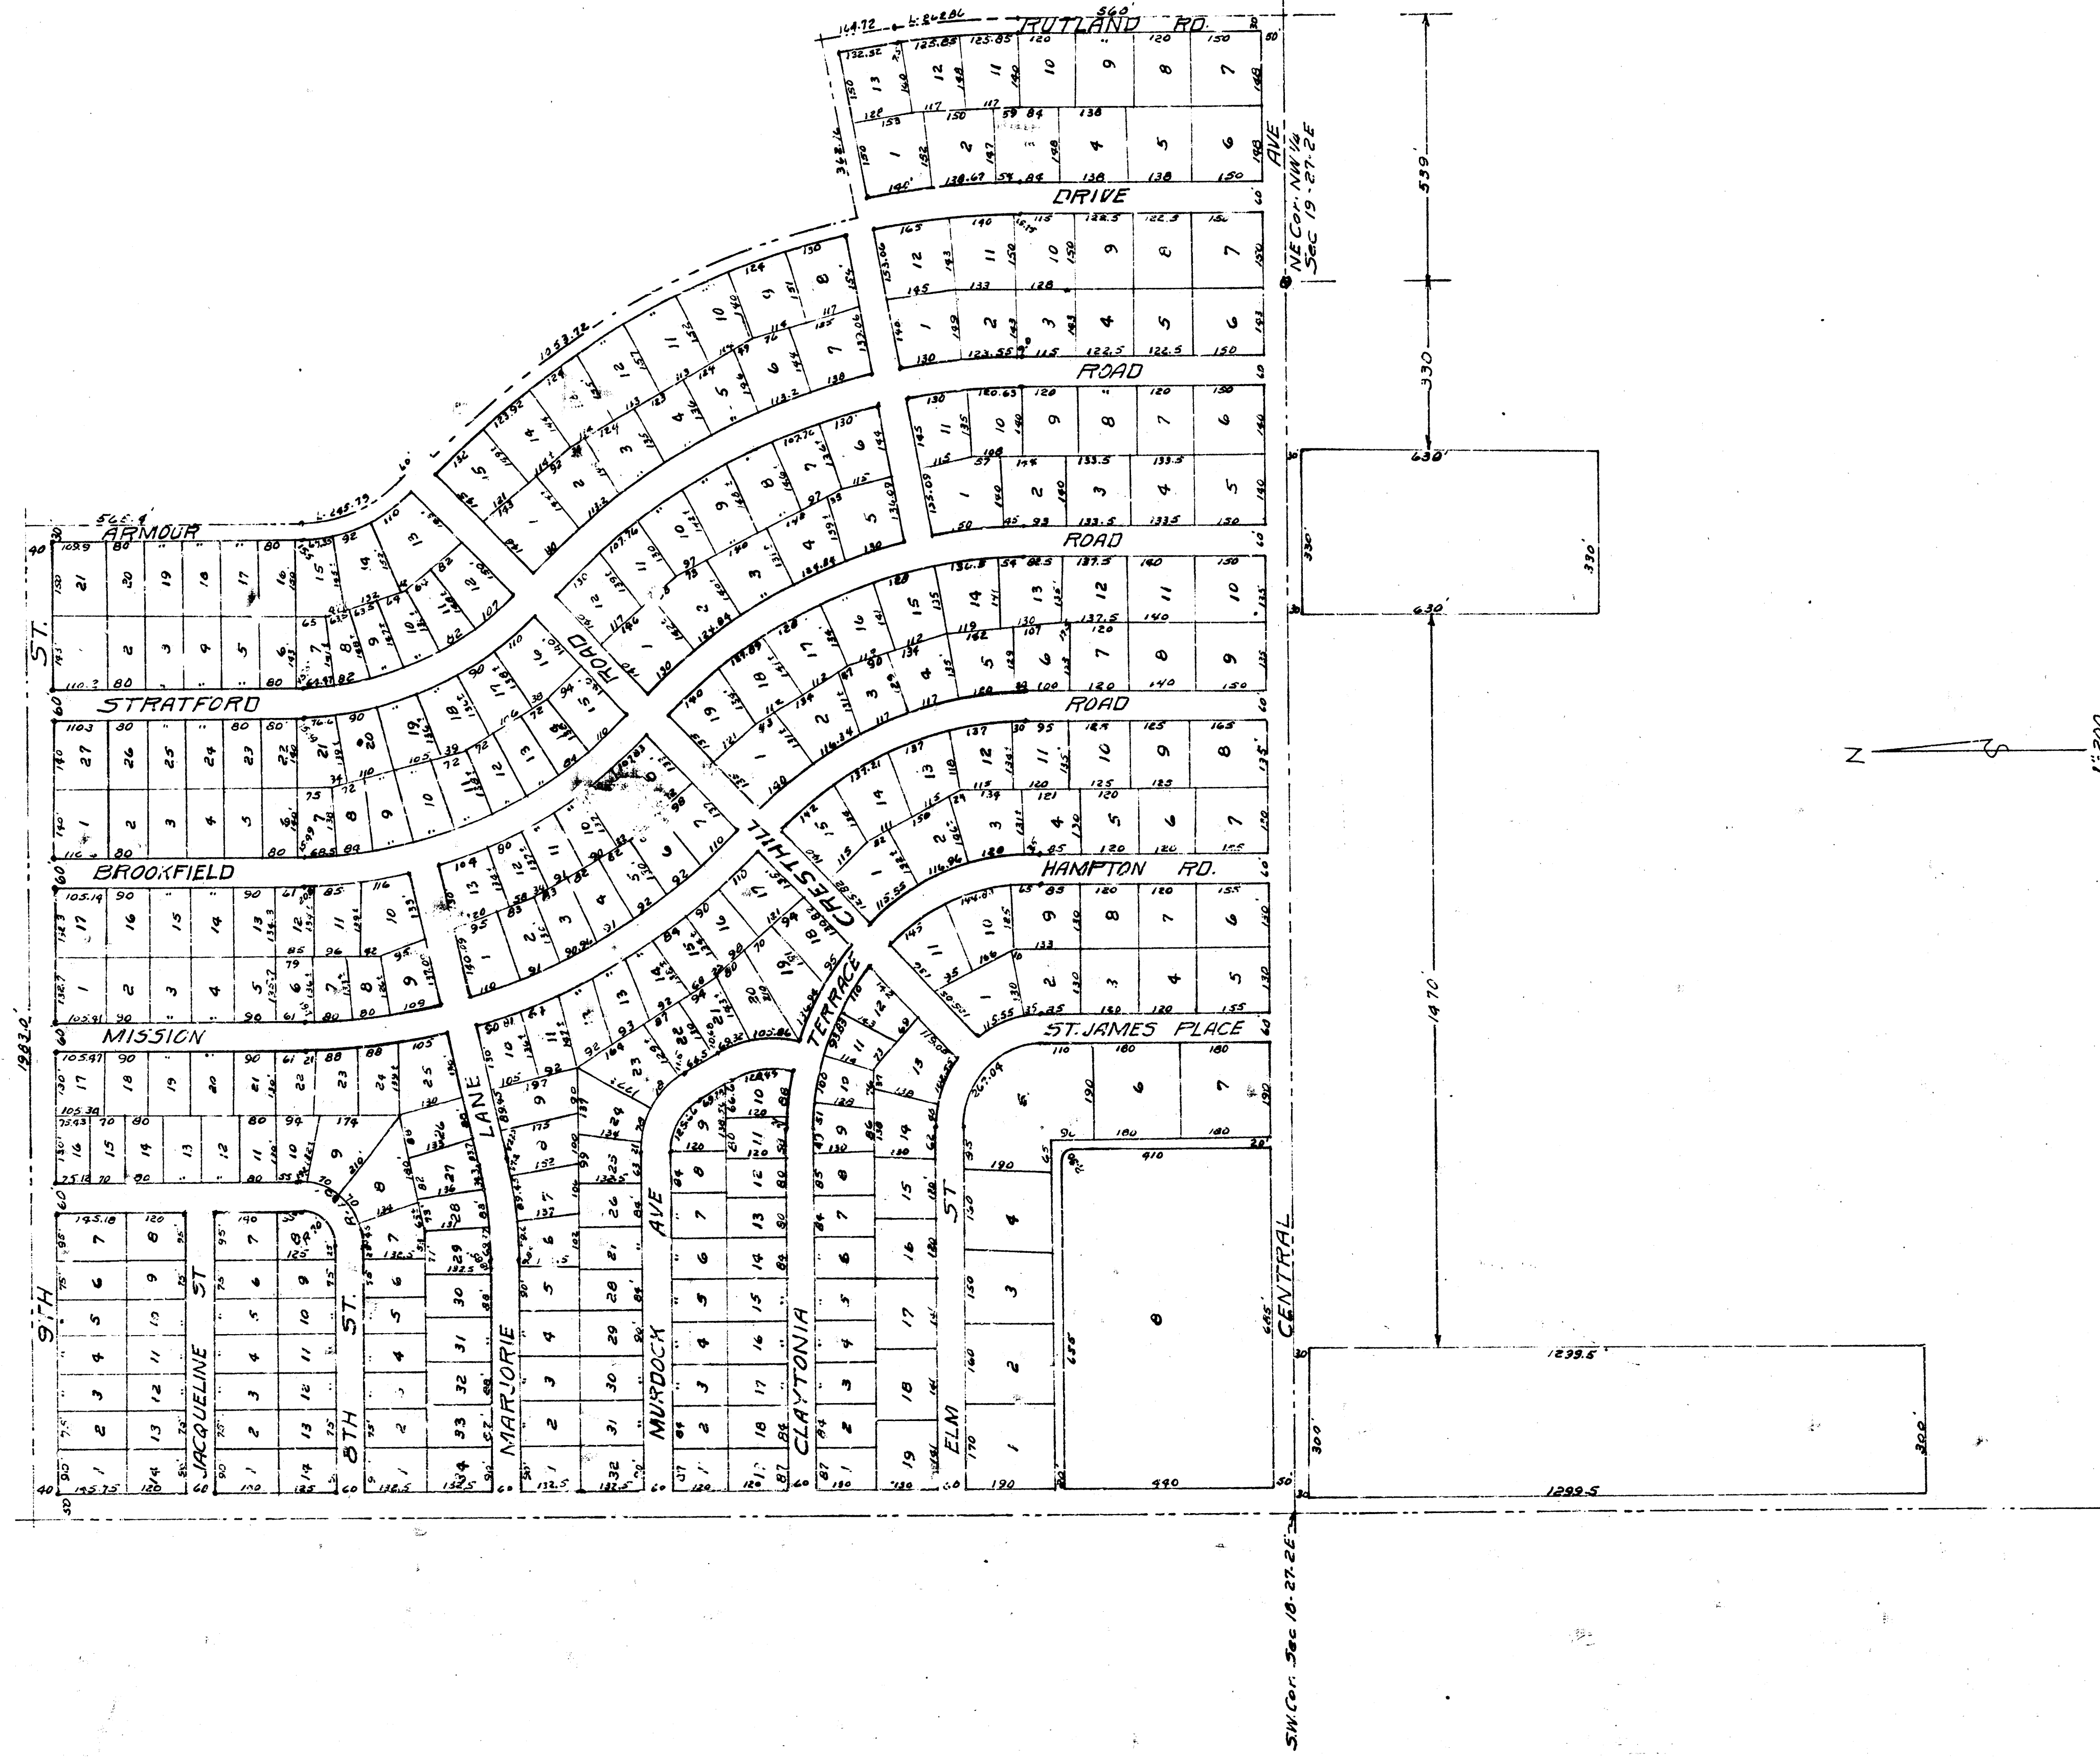


BENIFIT DISTRICT
SUBMAIN 5A
CITY OF WICHITA, KAN.
BE SMITH CITY ENGINEER


Date
Drawn by
Checked by
Scale 1" = 100'

McClain
J. S.

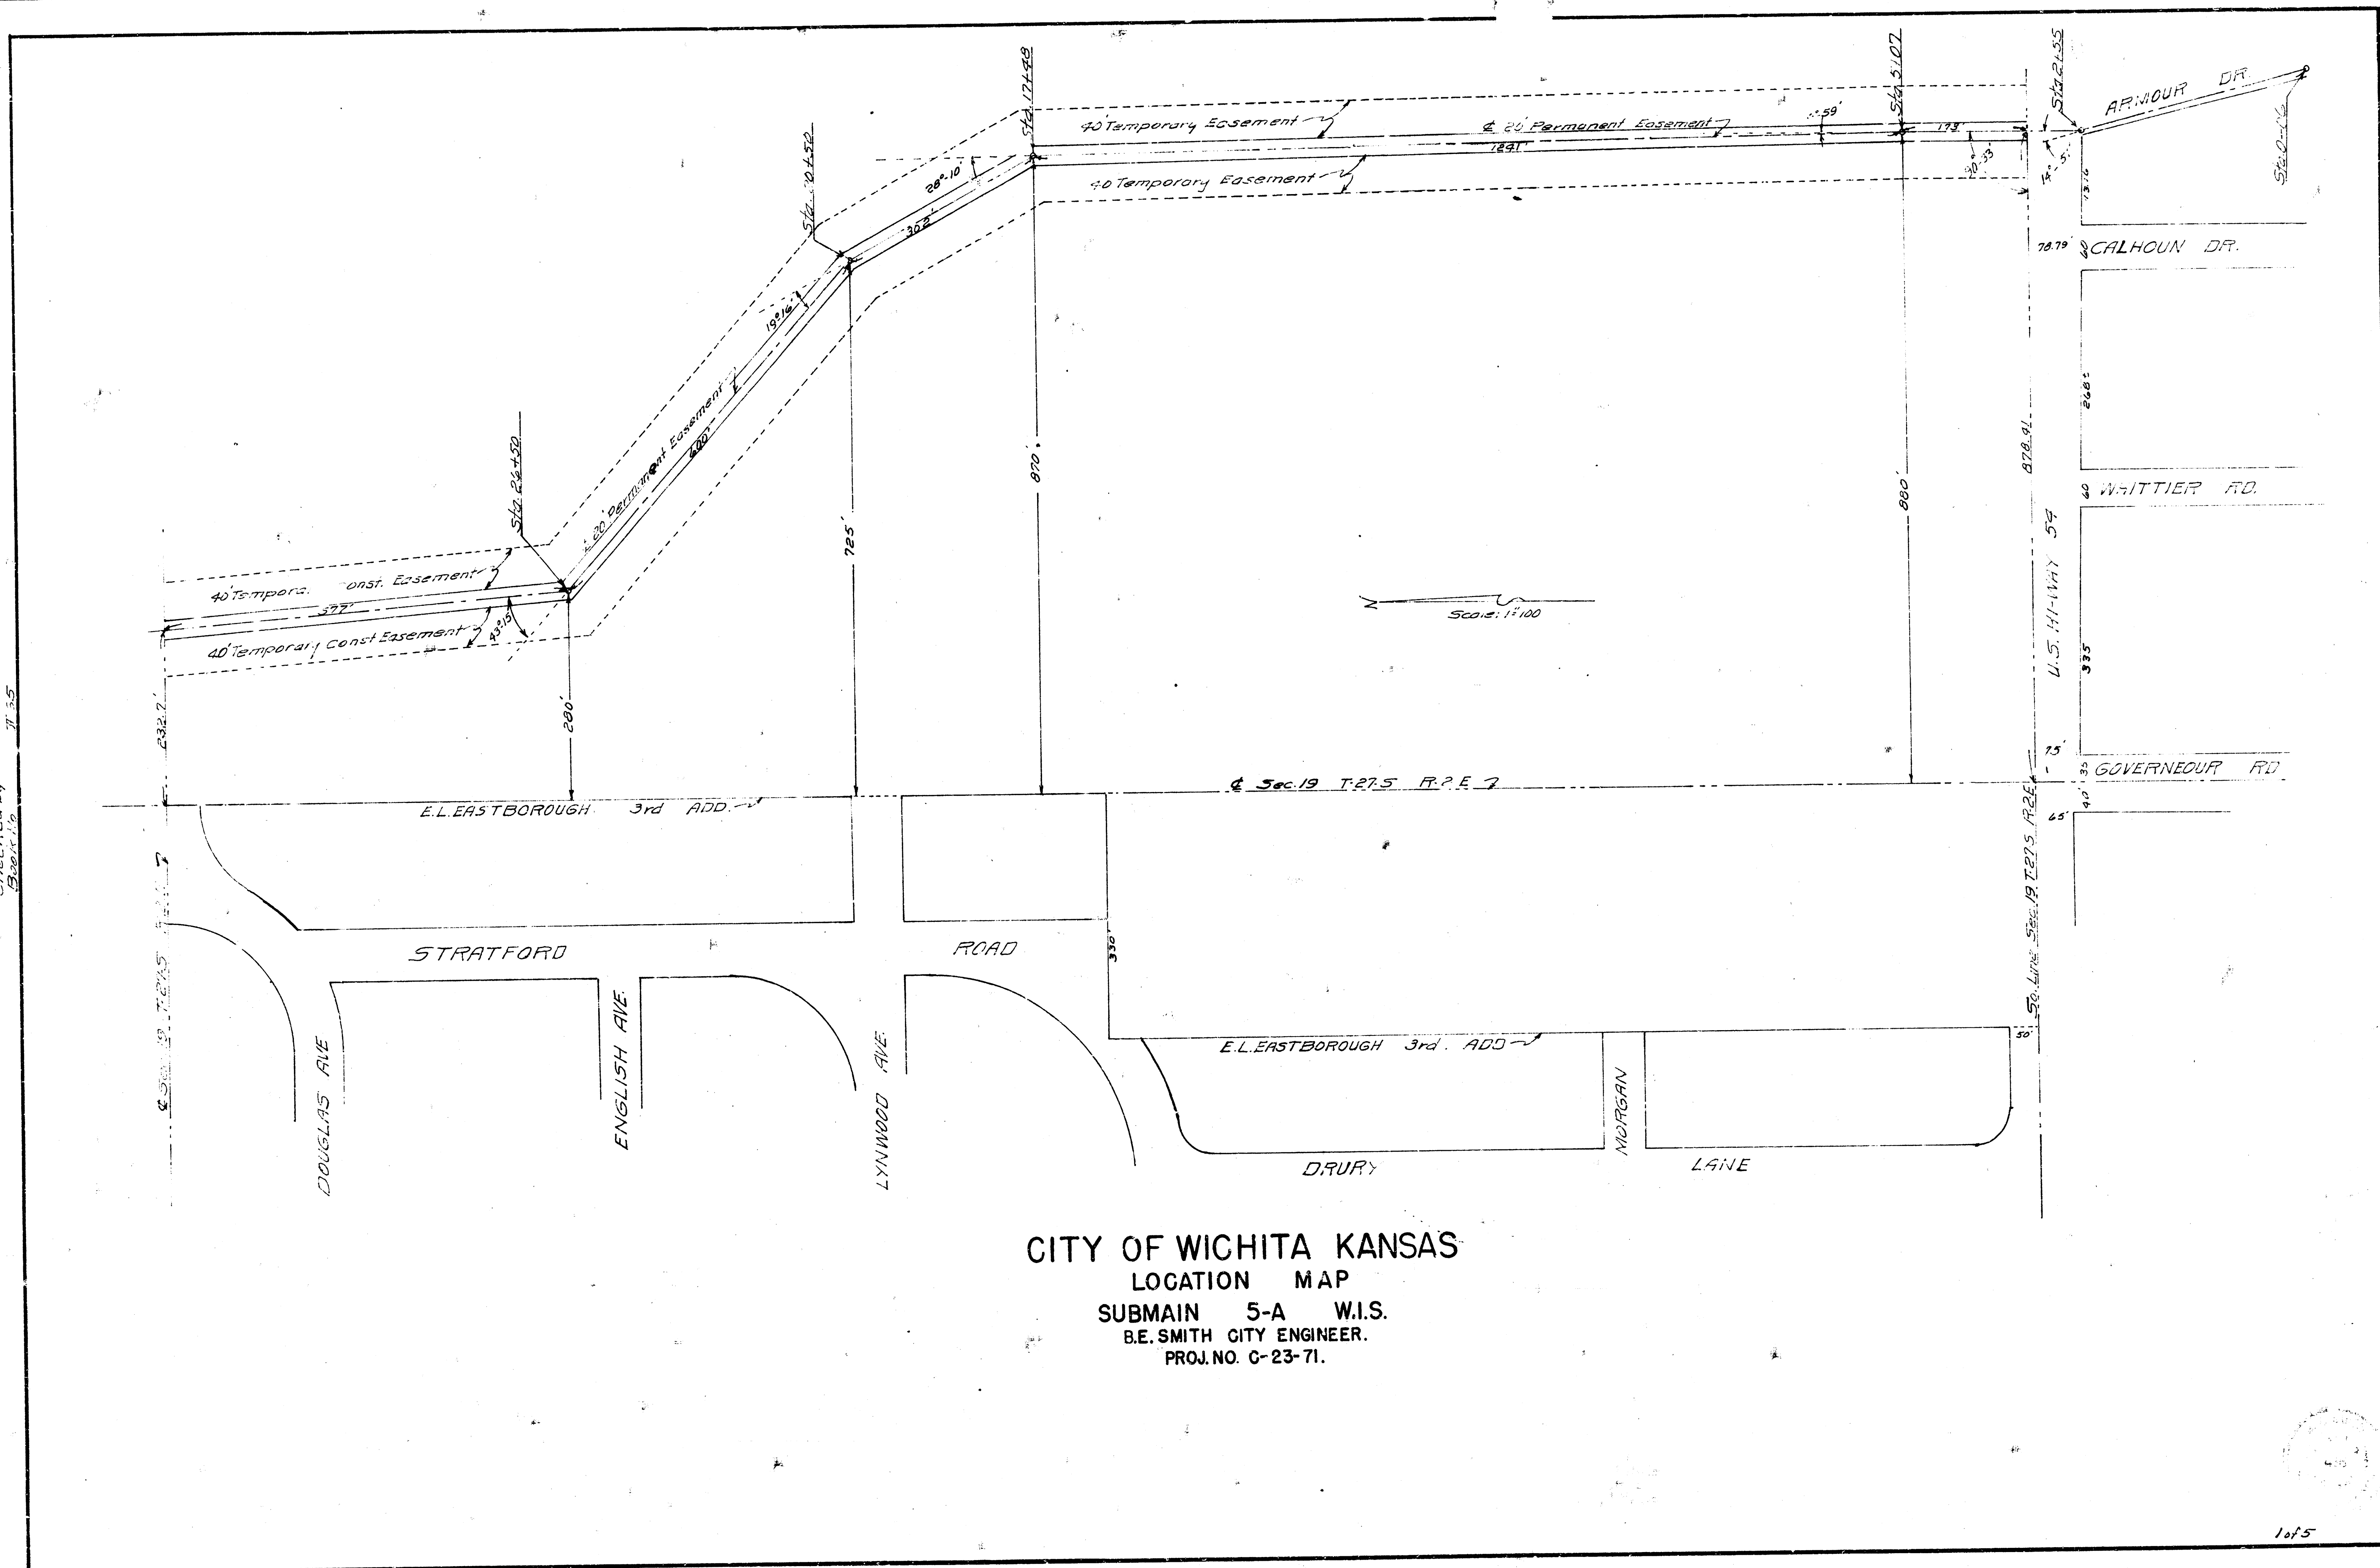


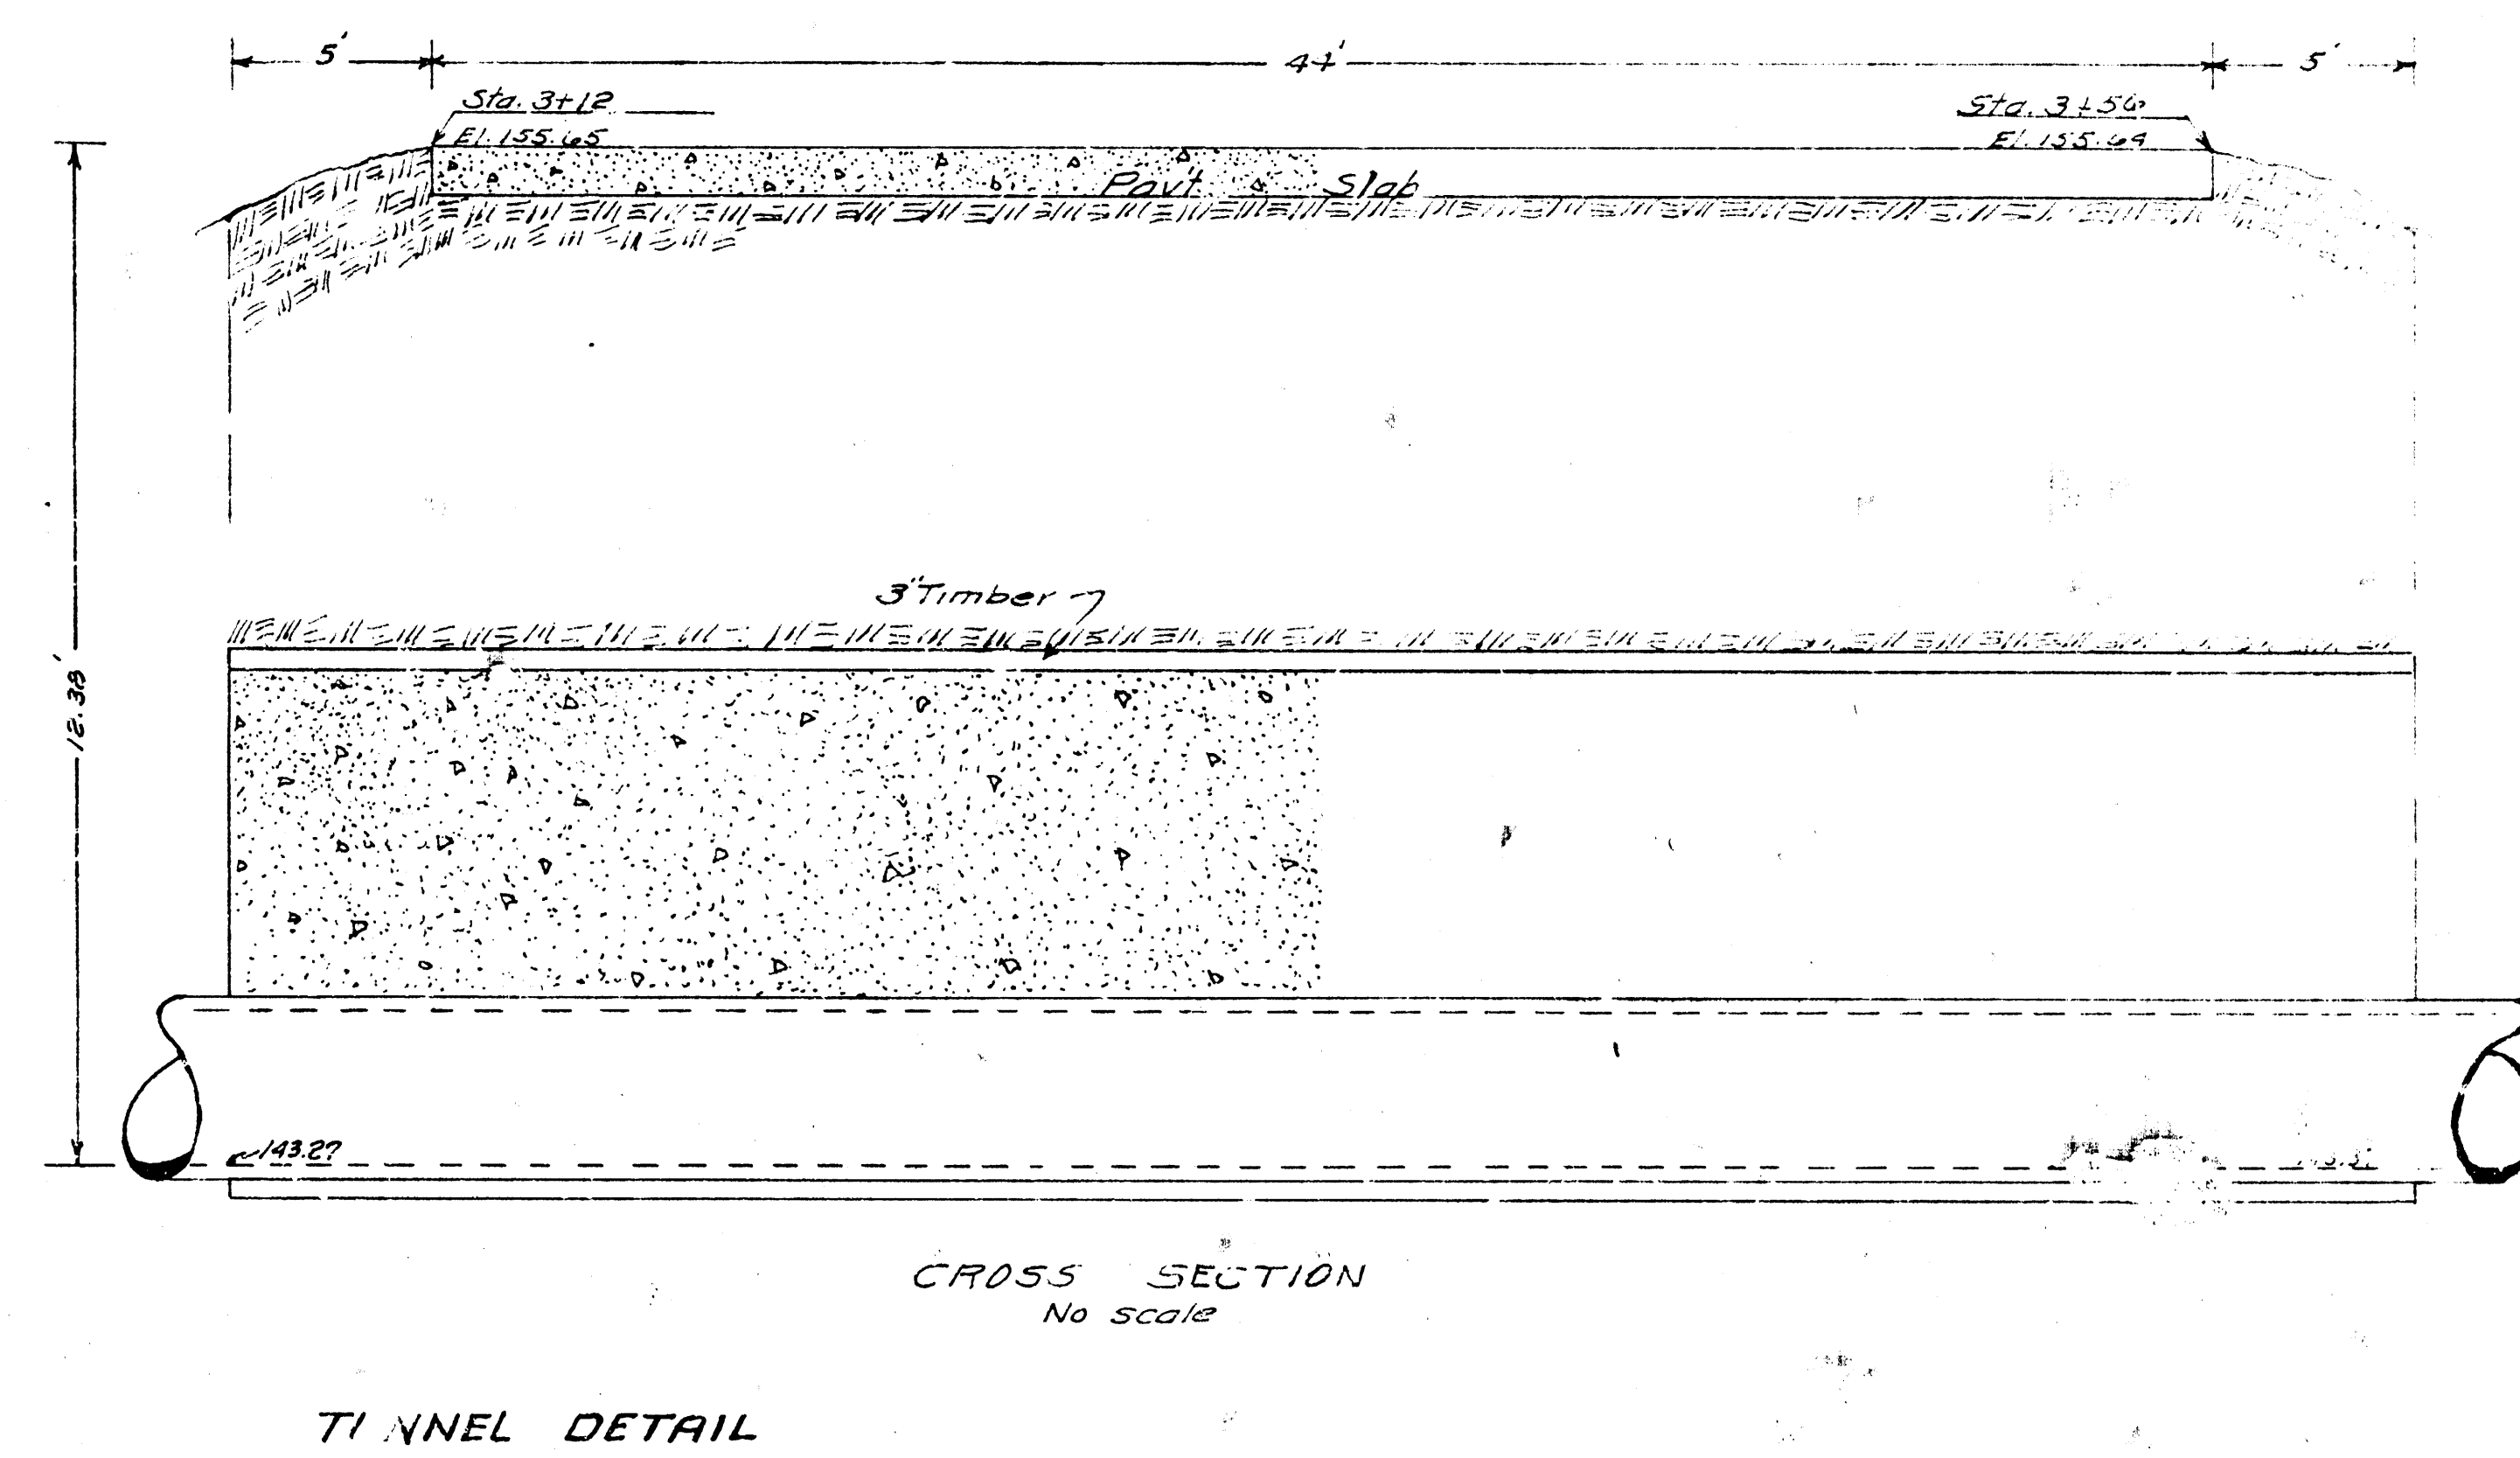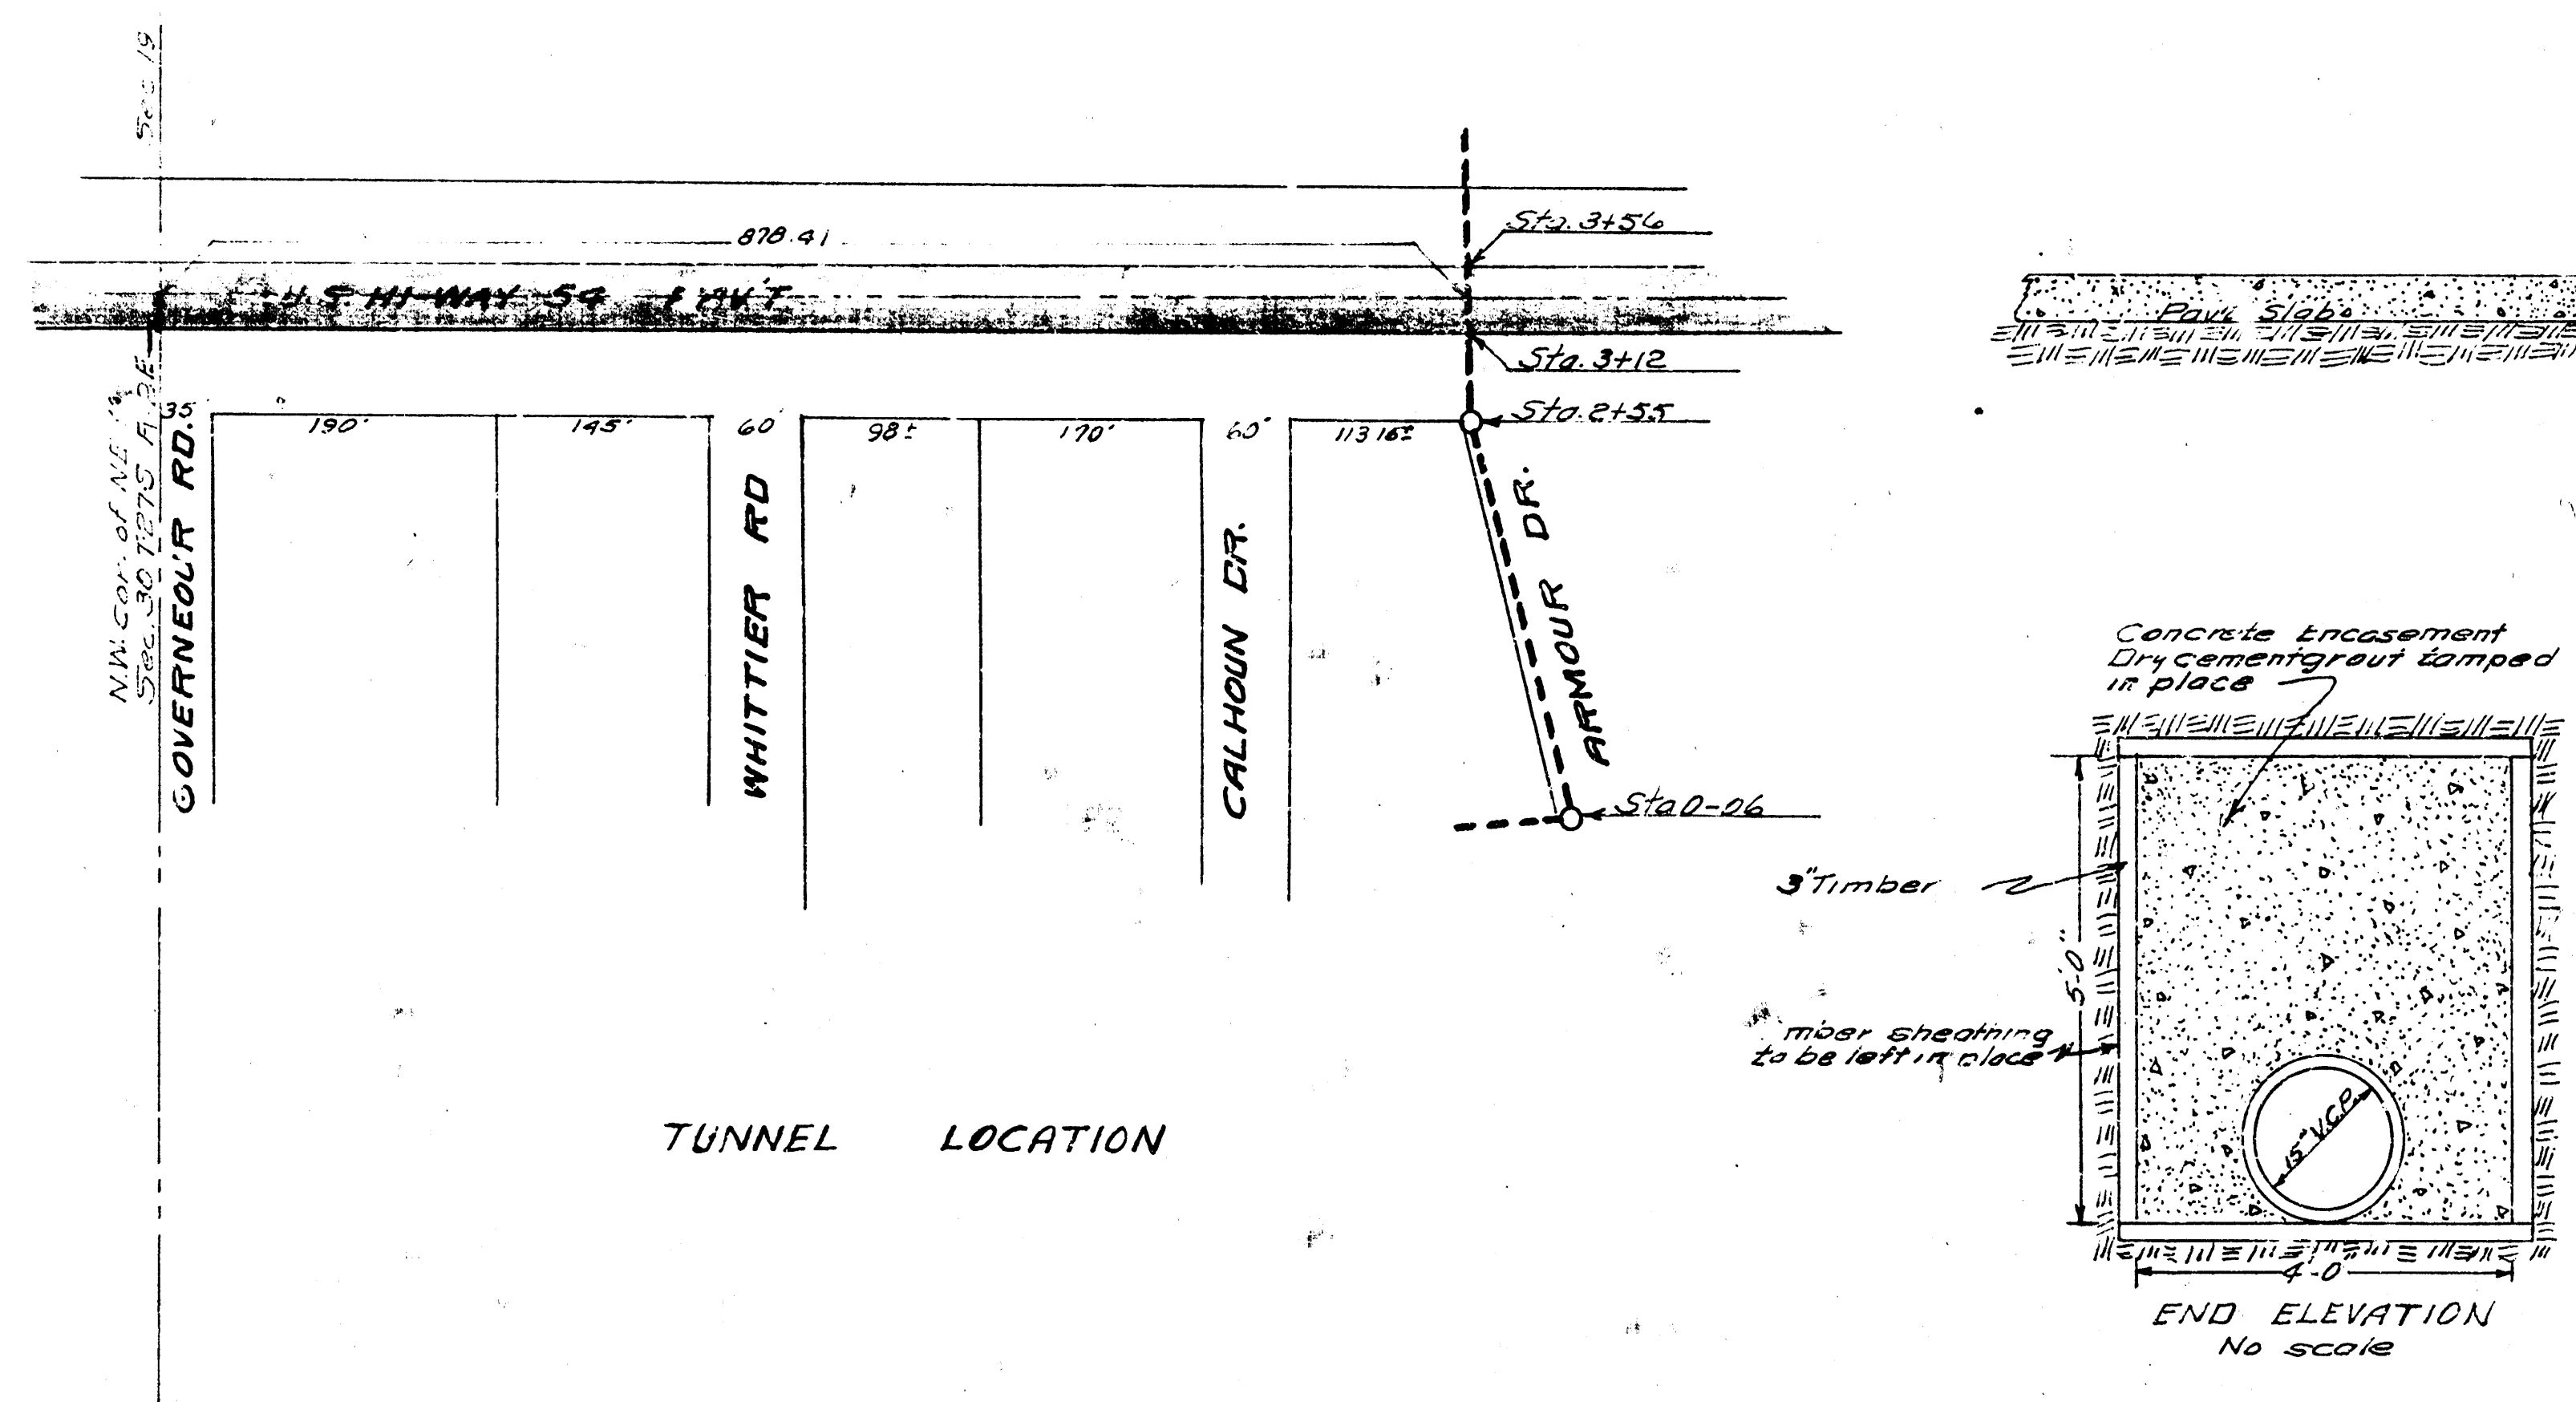

U.S. HI-WAY 54 CROSSING
 SANITARY SEWER SUBMAIN 5-A, W.I.S.
 CITY OF WICHITA KANSAS.

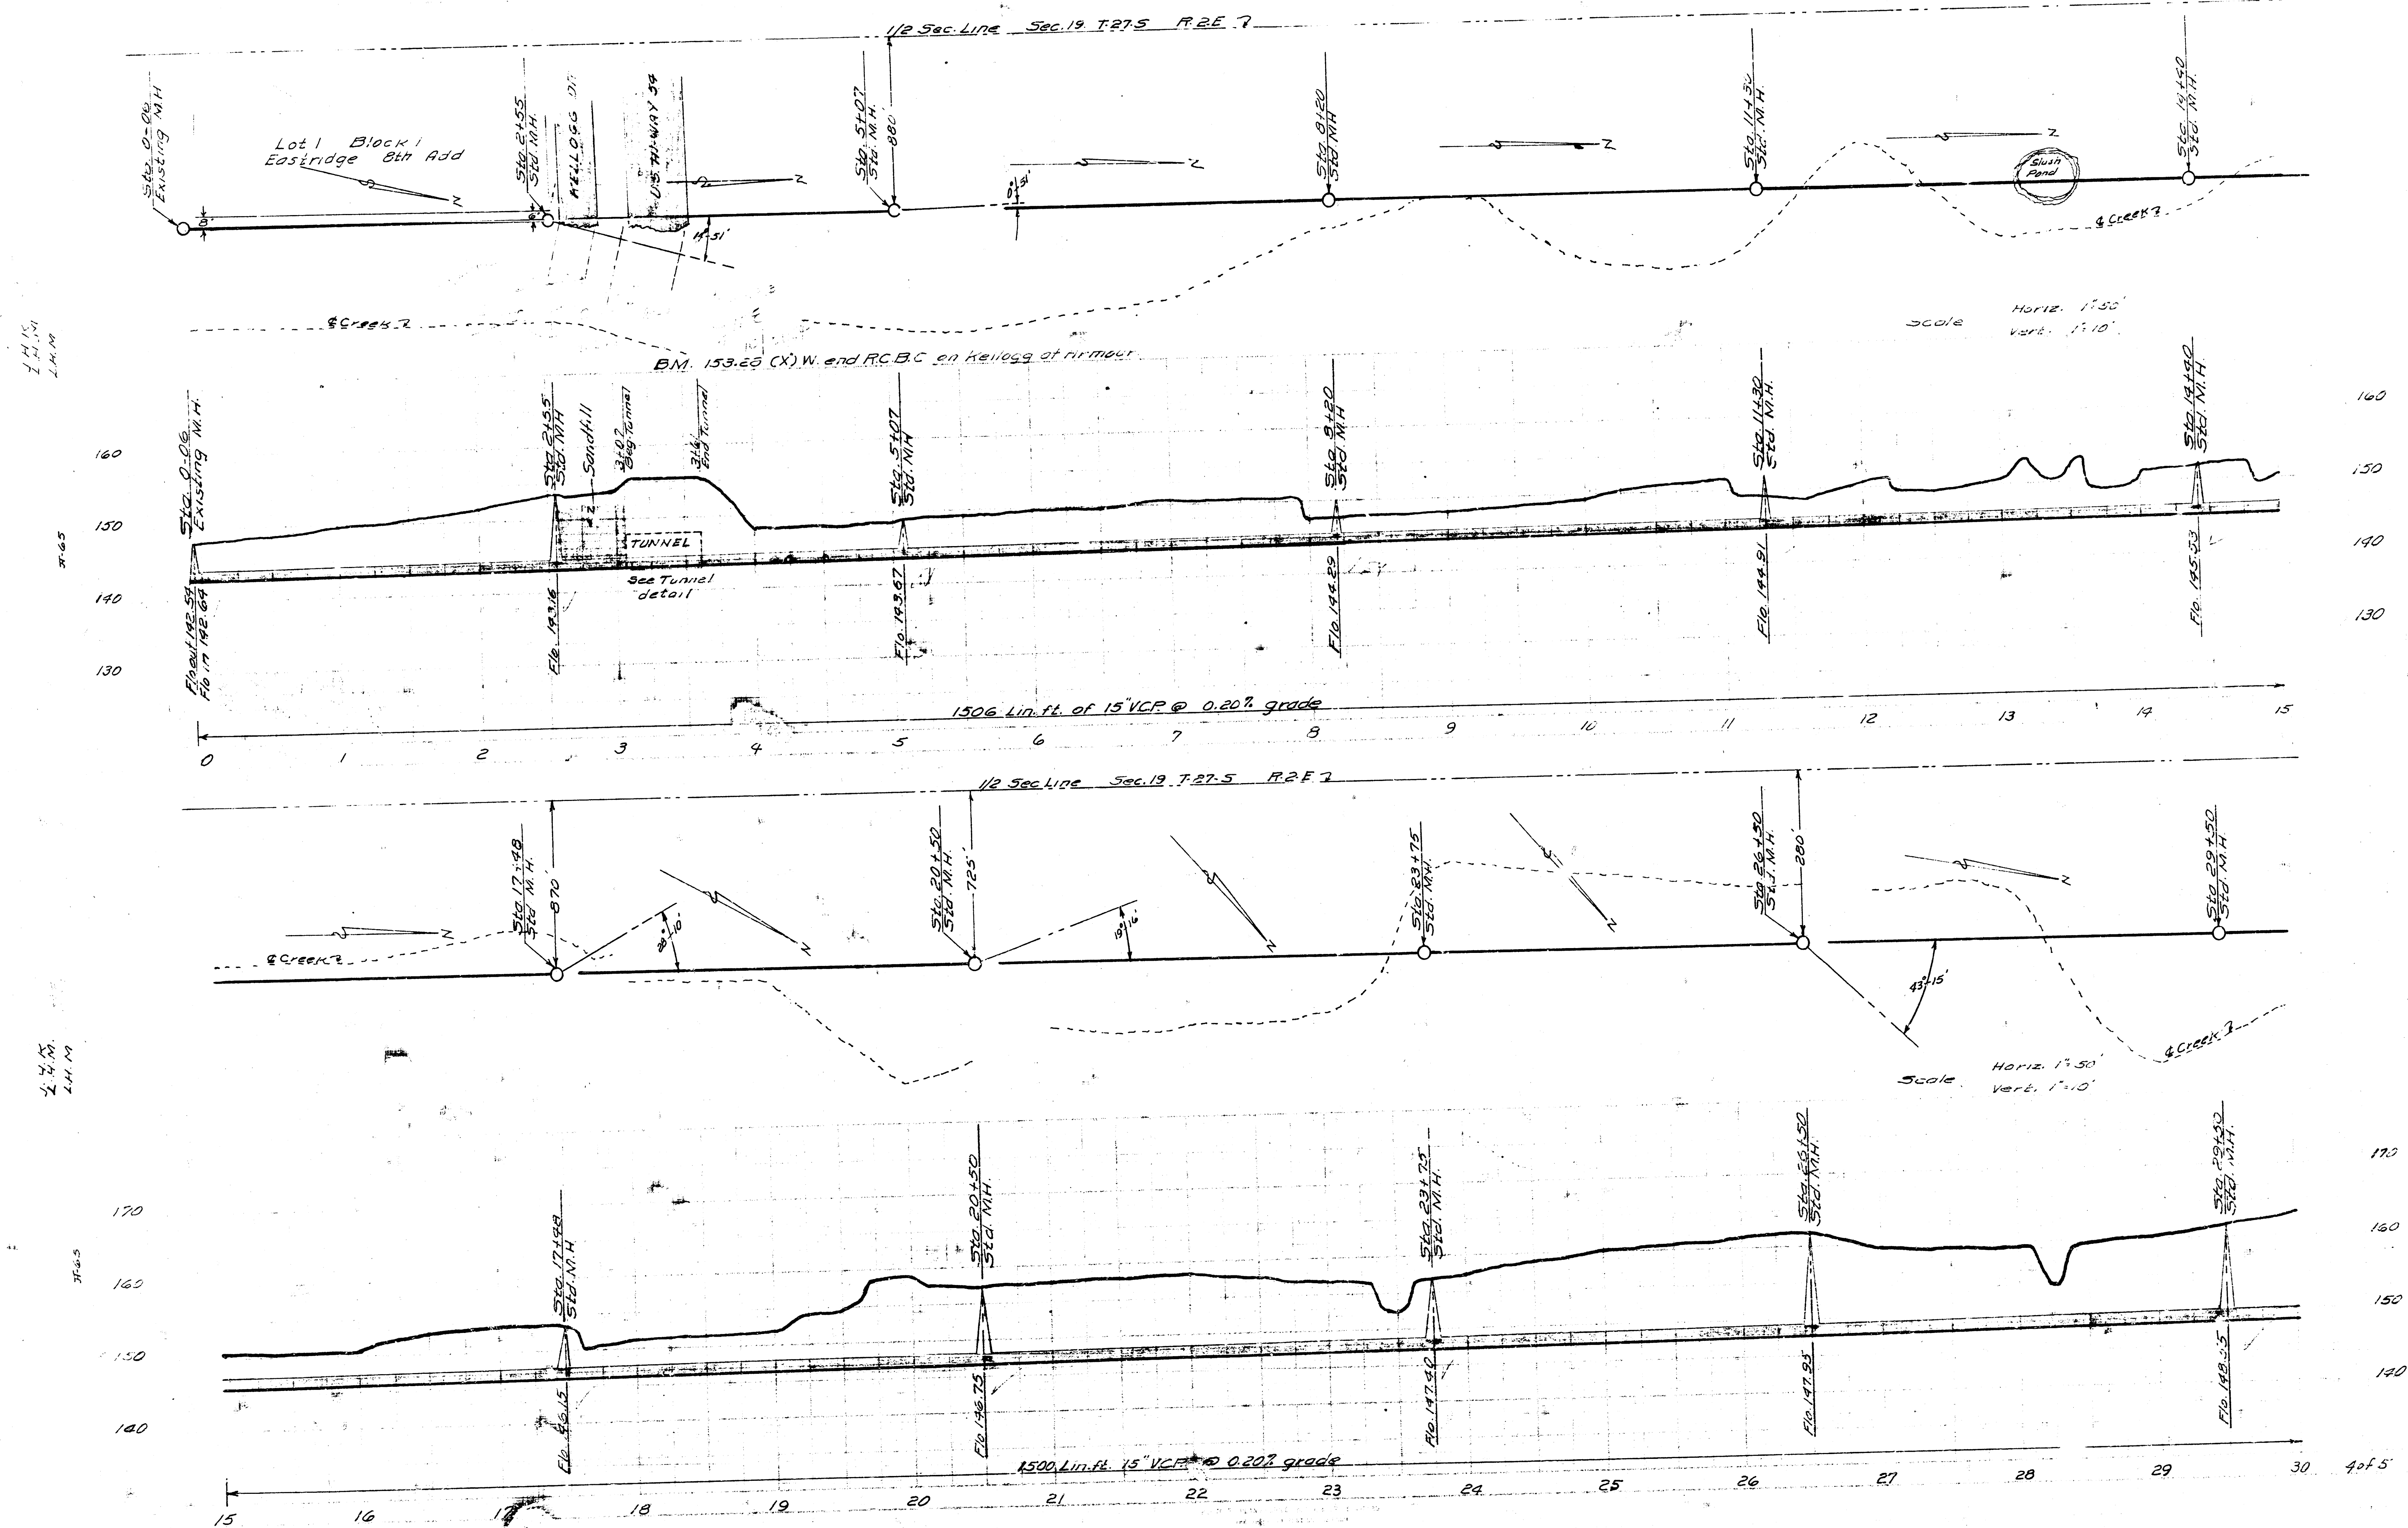

L.H.M.
7.43

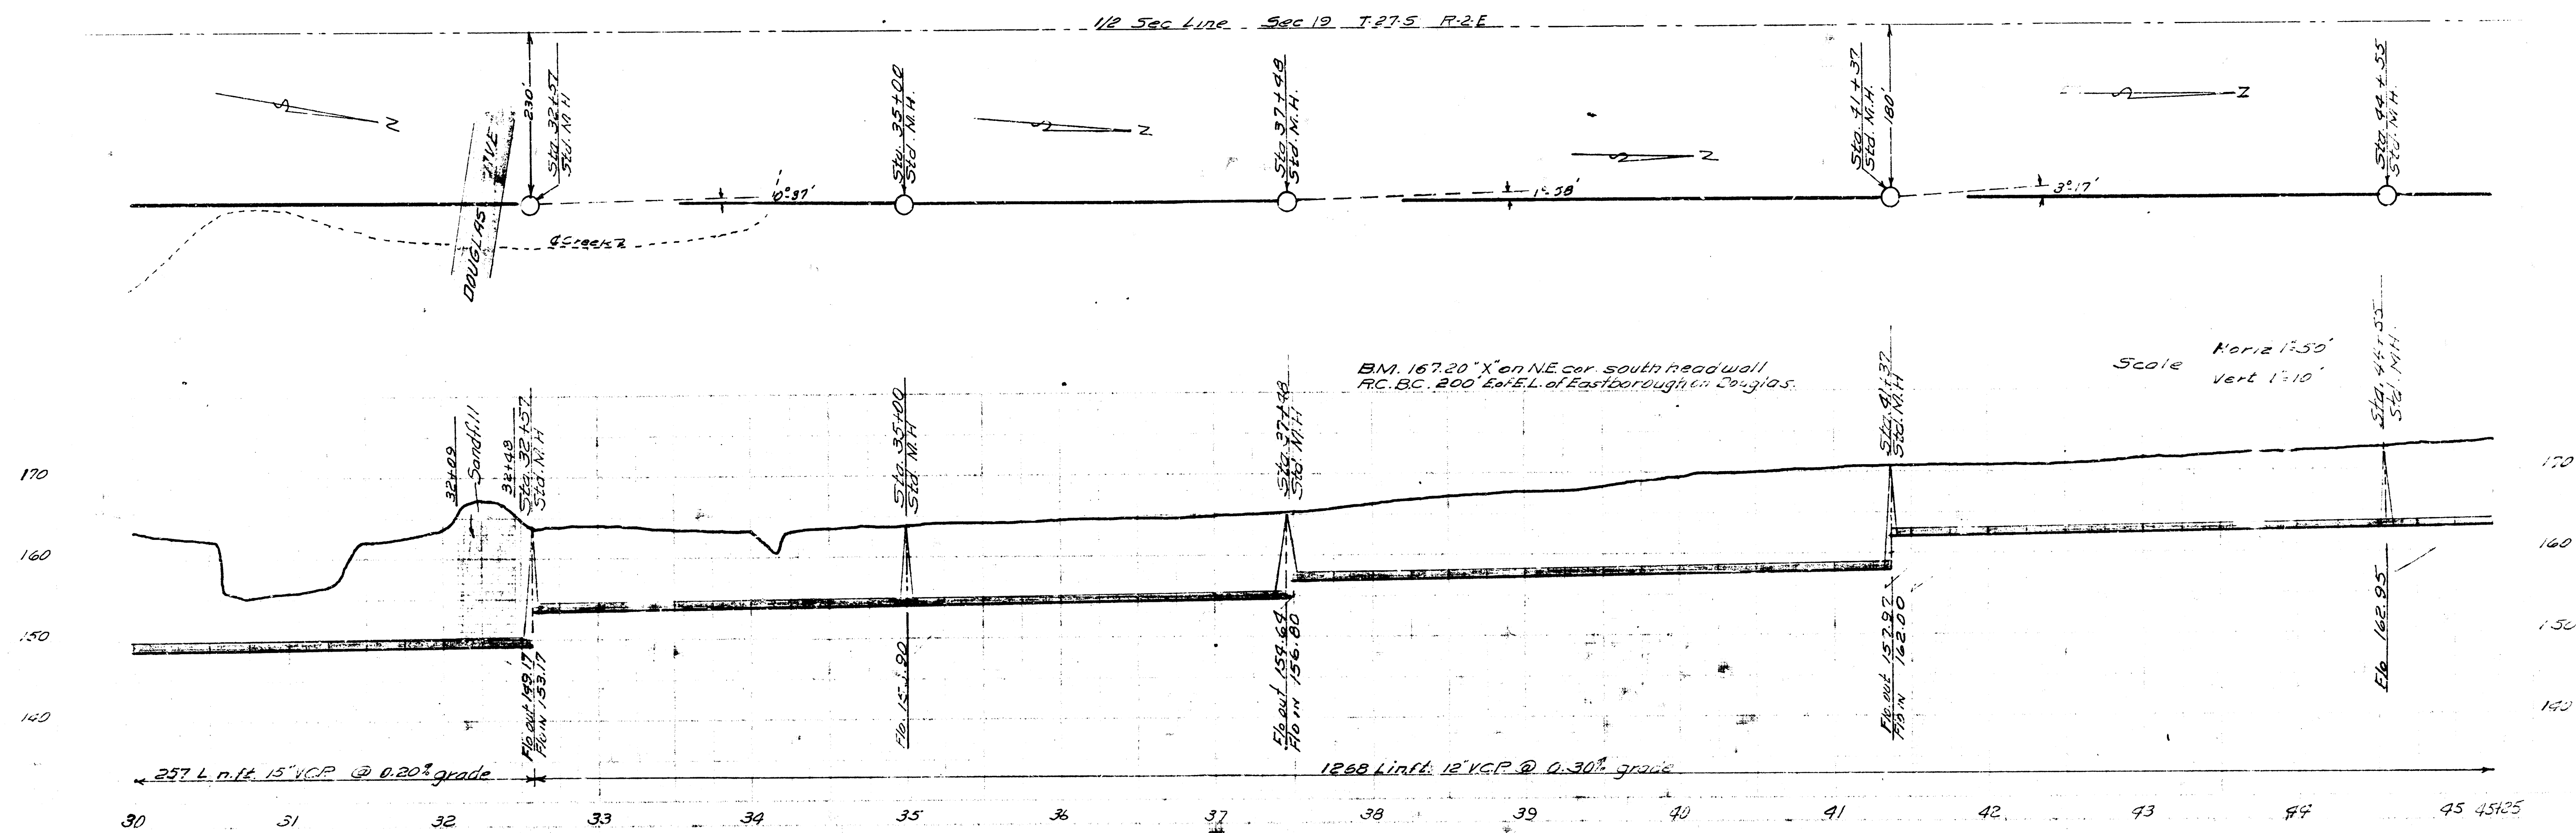

L.H.M.
7.43

