

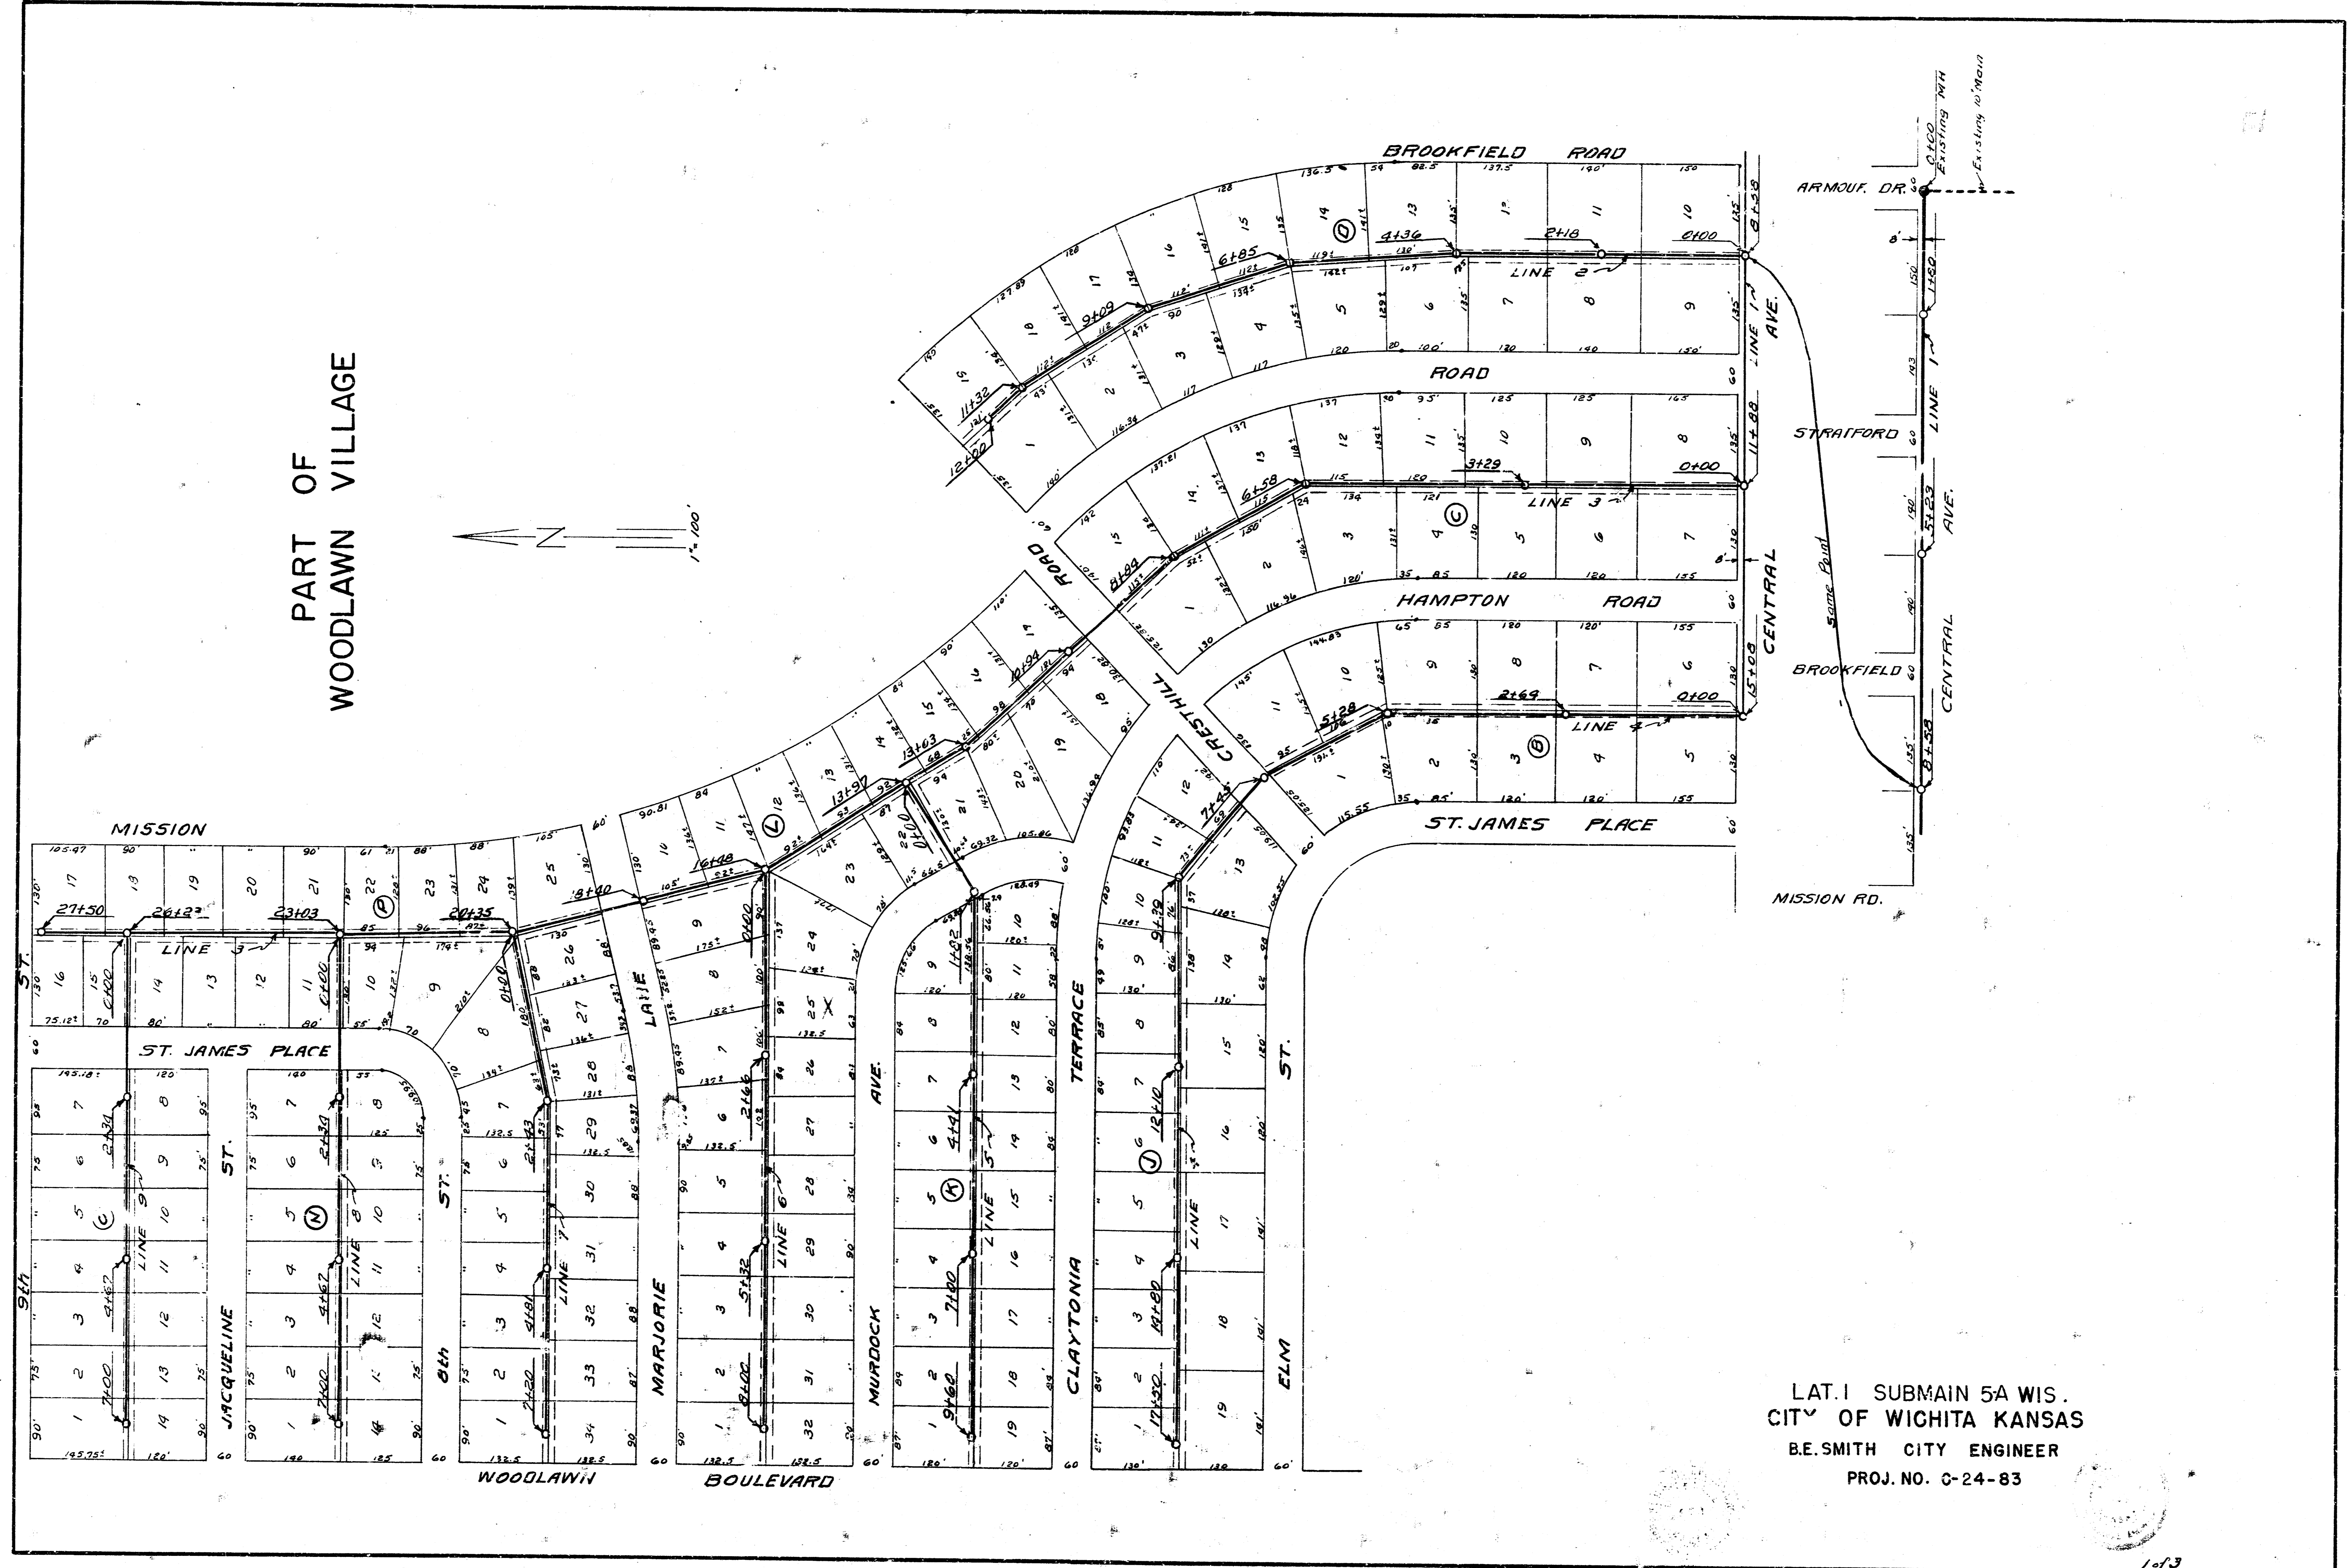


PART OF
WOODLAWN VILLAGE

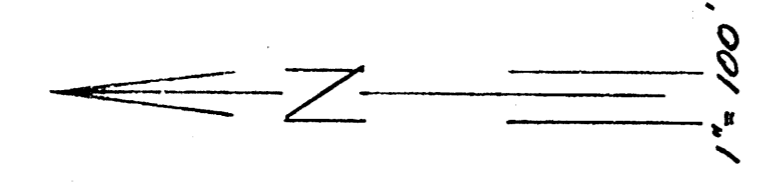





LAT. I SUBMAIN 5A WIS.
CITY OF WICHITA KANSAS
B.E. SMITH CITY ENGINEER
PROJ. NO. 0-24-83

Date 11-15-54
Plan by [unclear]
Checked by [unclear]

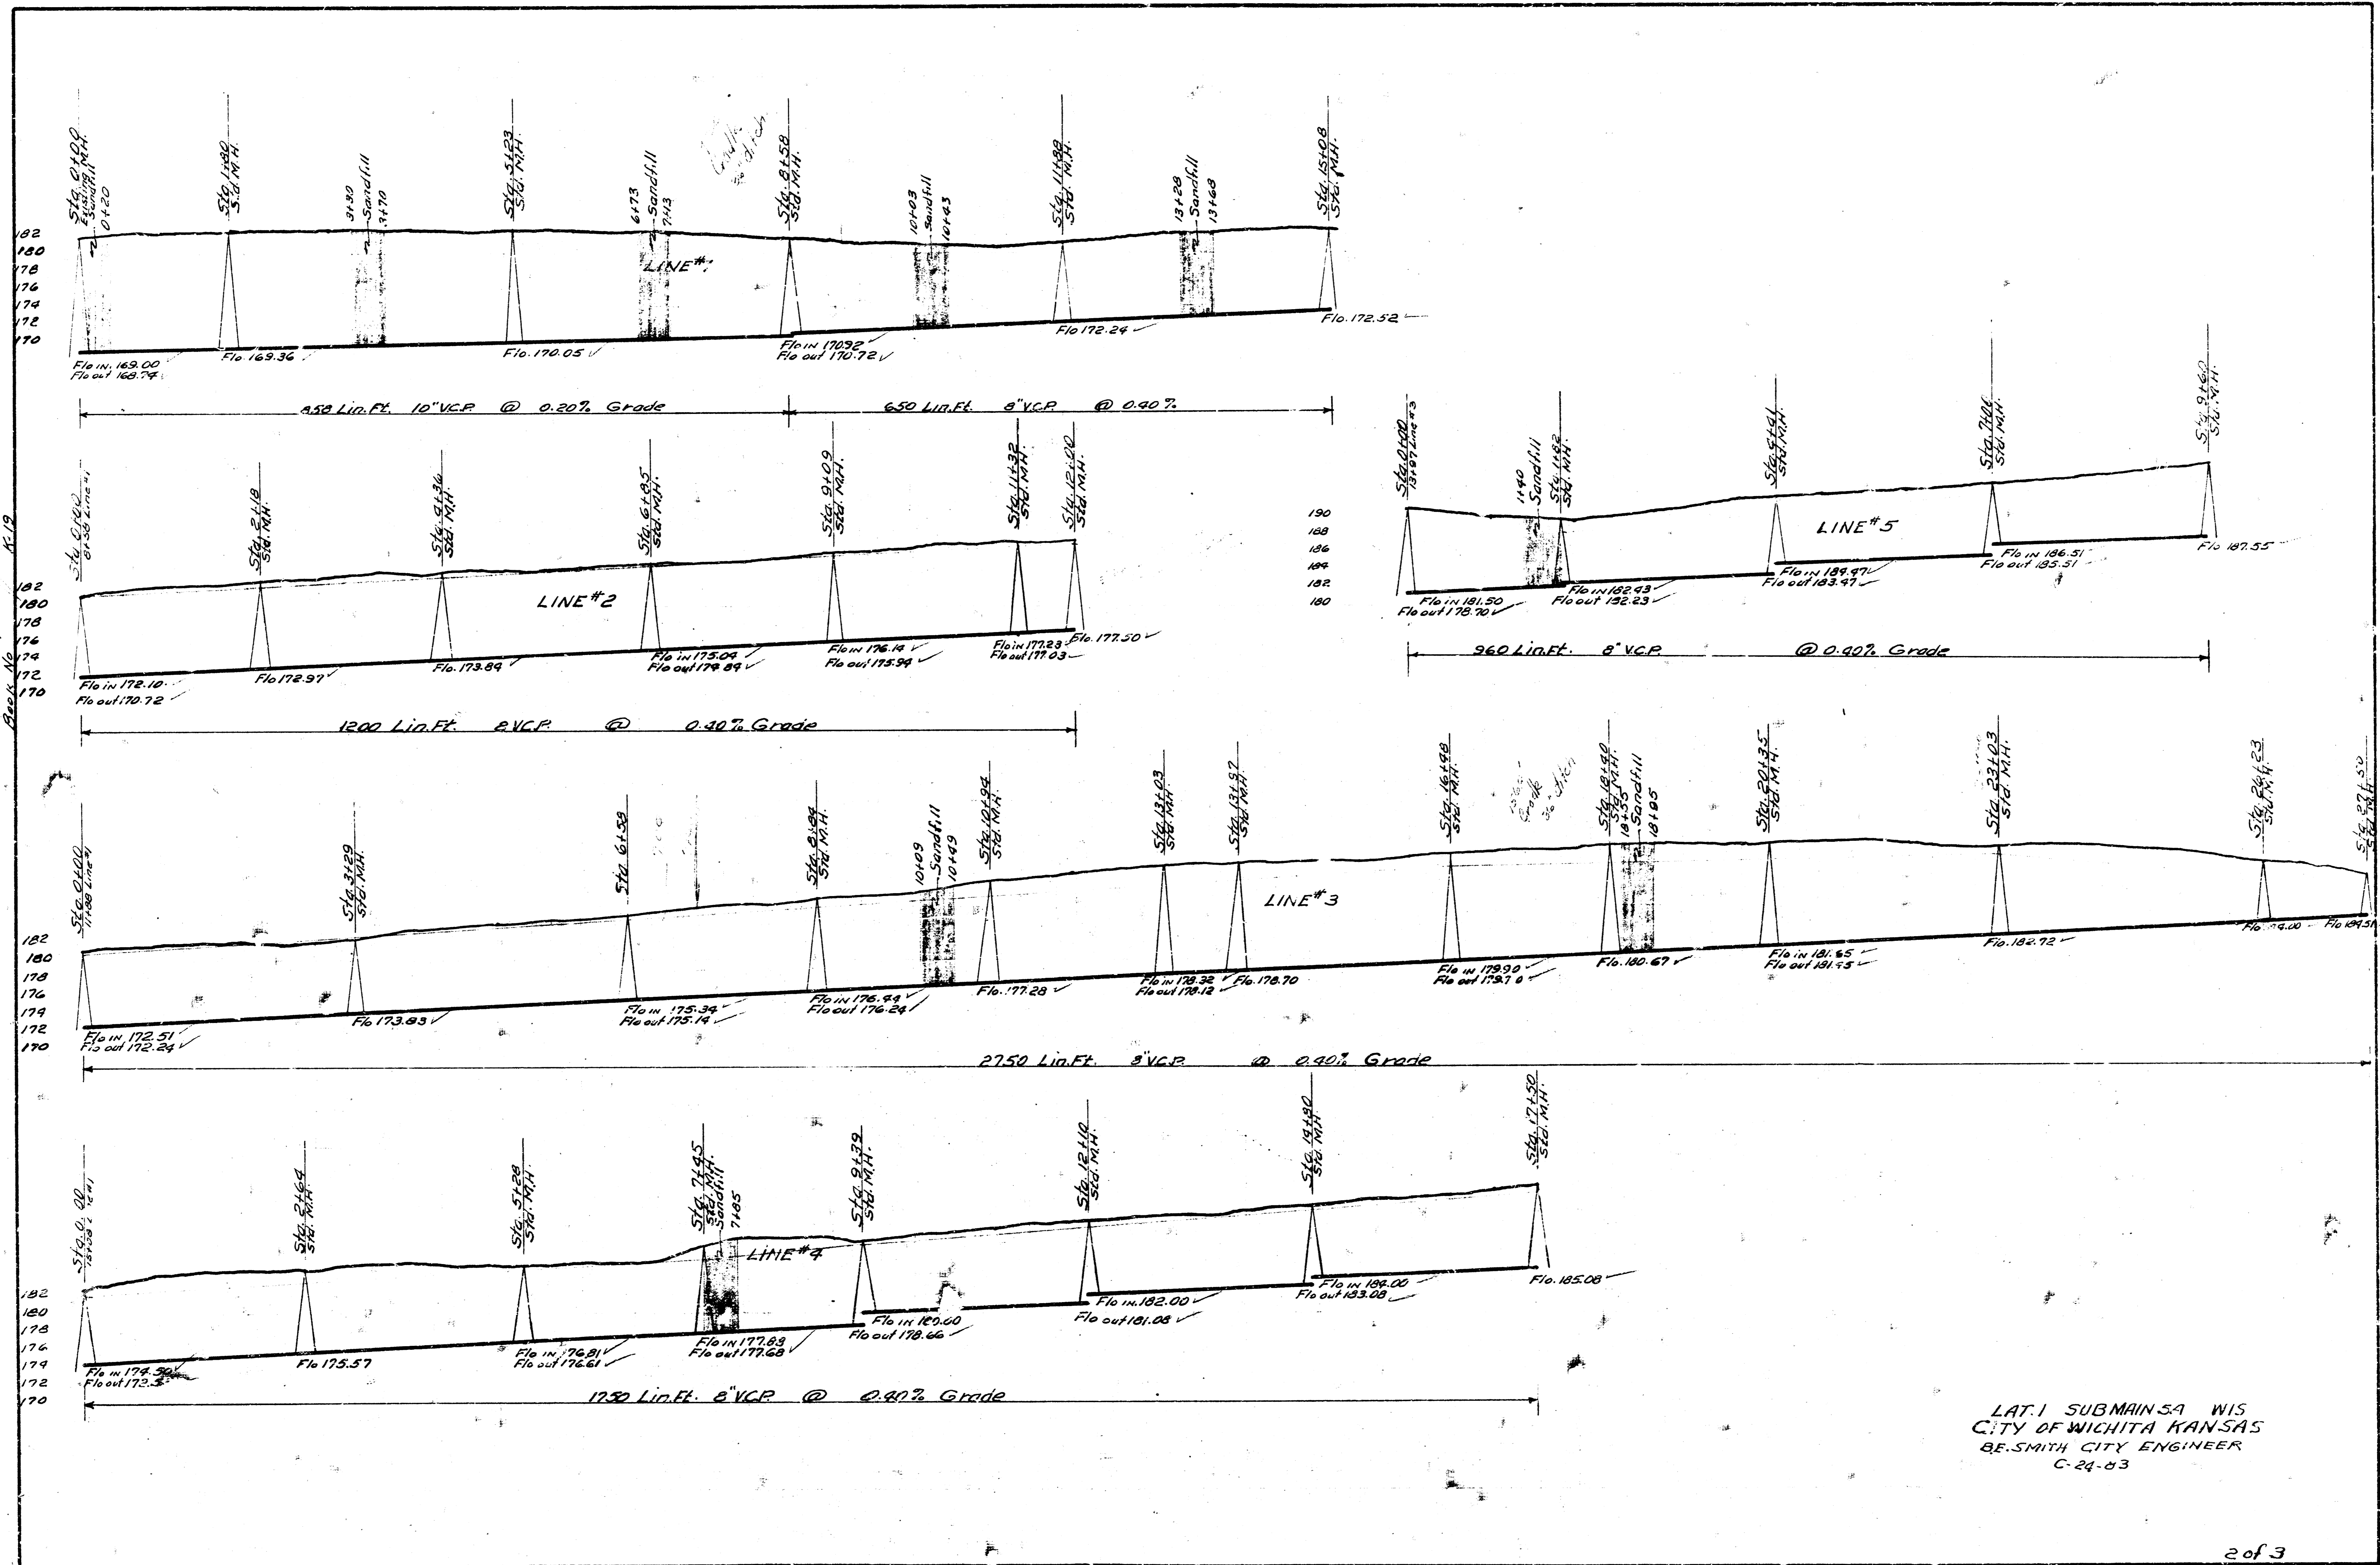

LAT. 1 SUBMAIN SA WIS
CITY OF WICHITA KANSAS
BE SMITH CITY ENGINEER
C-24-83

11-11-54
McClain
Checked by
G... ..

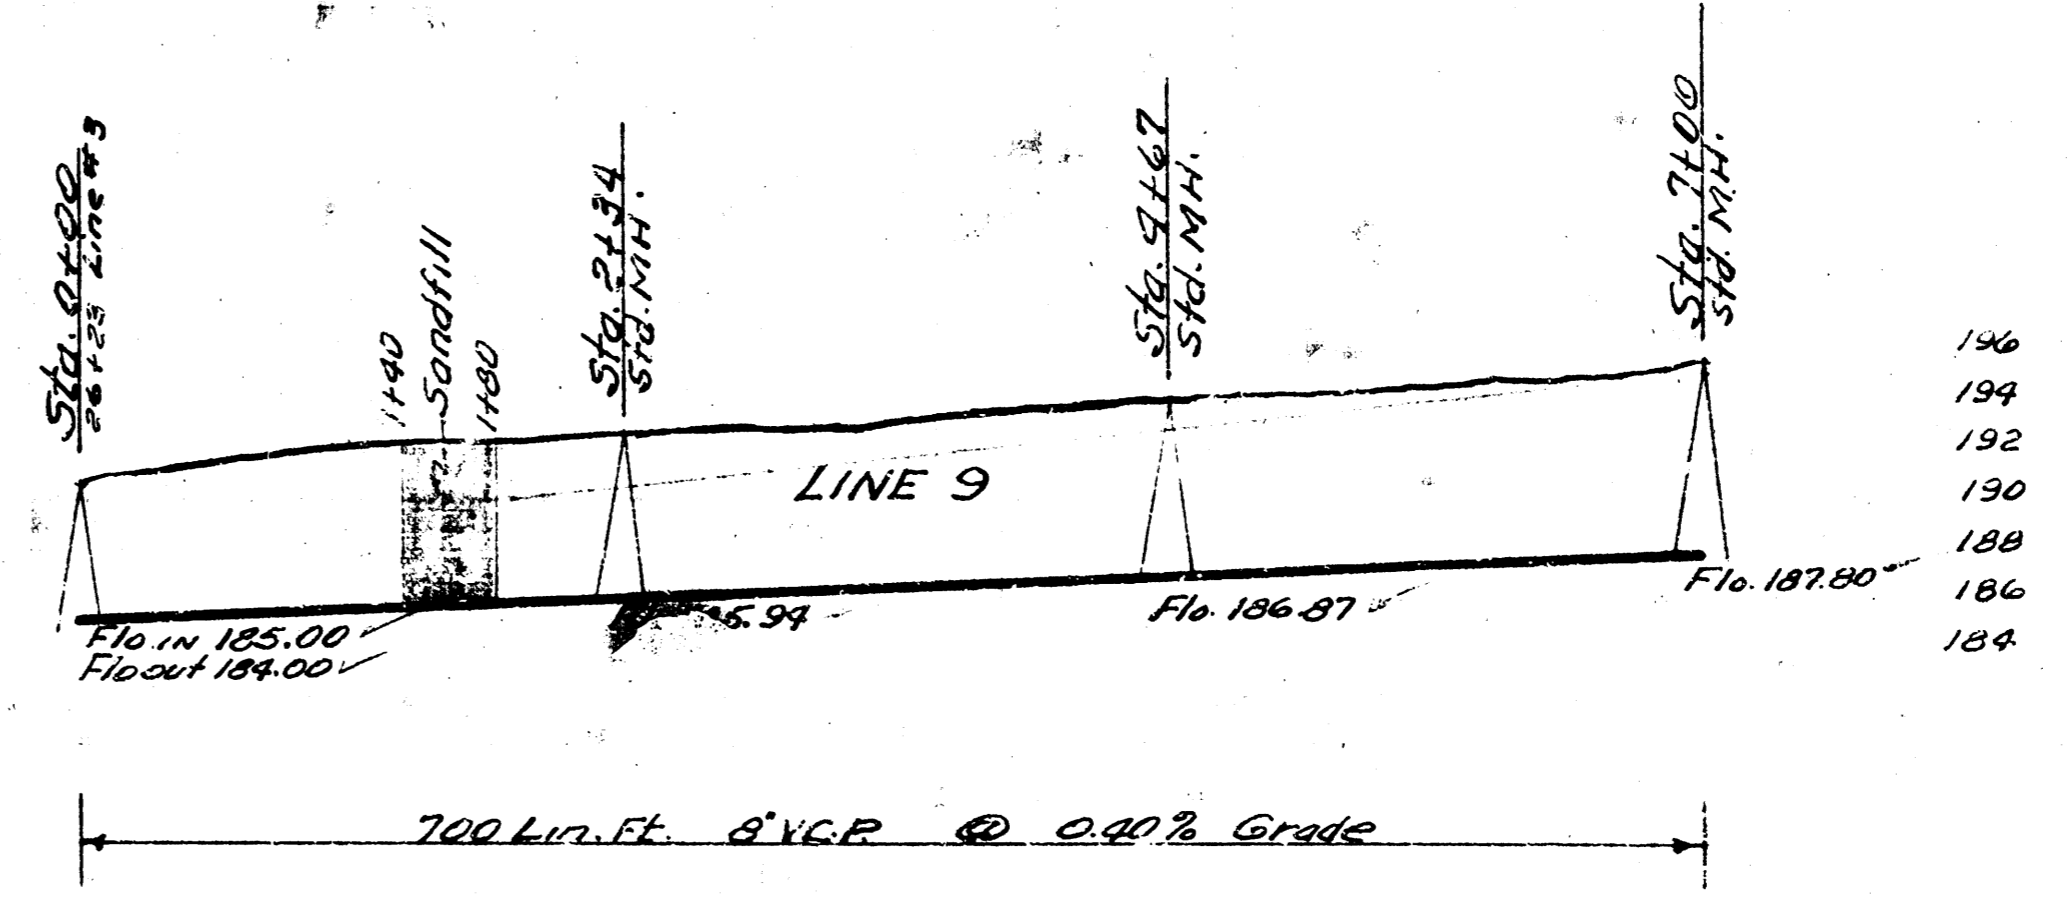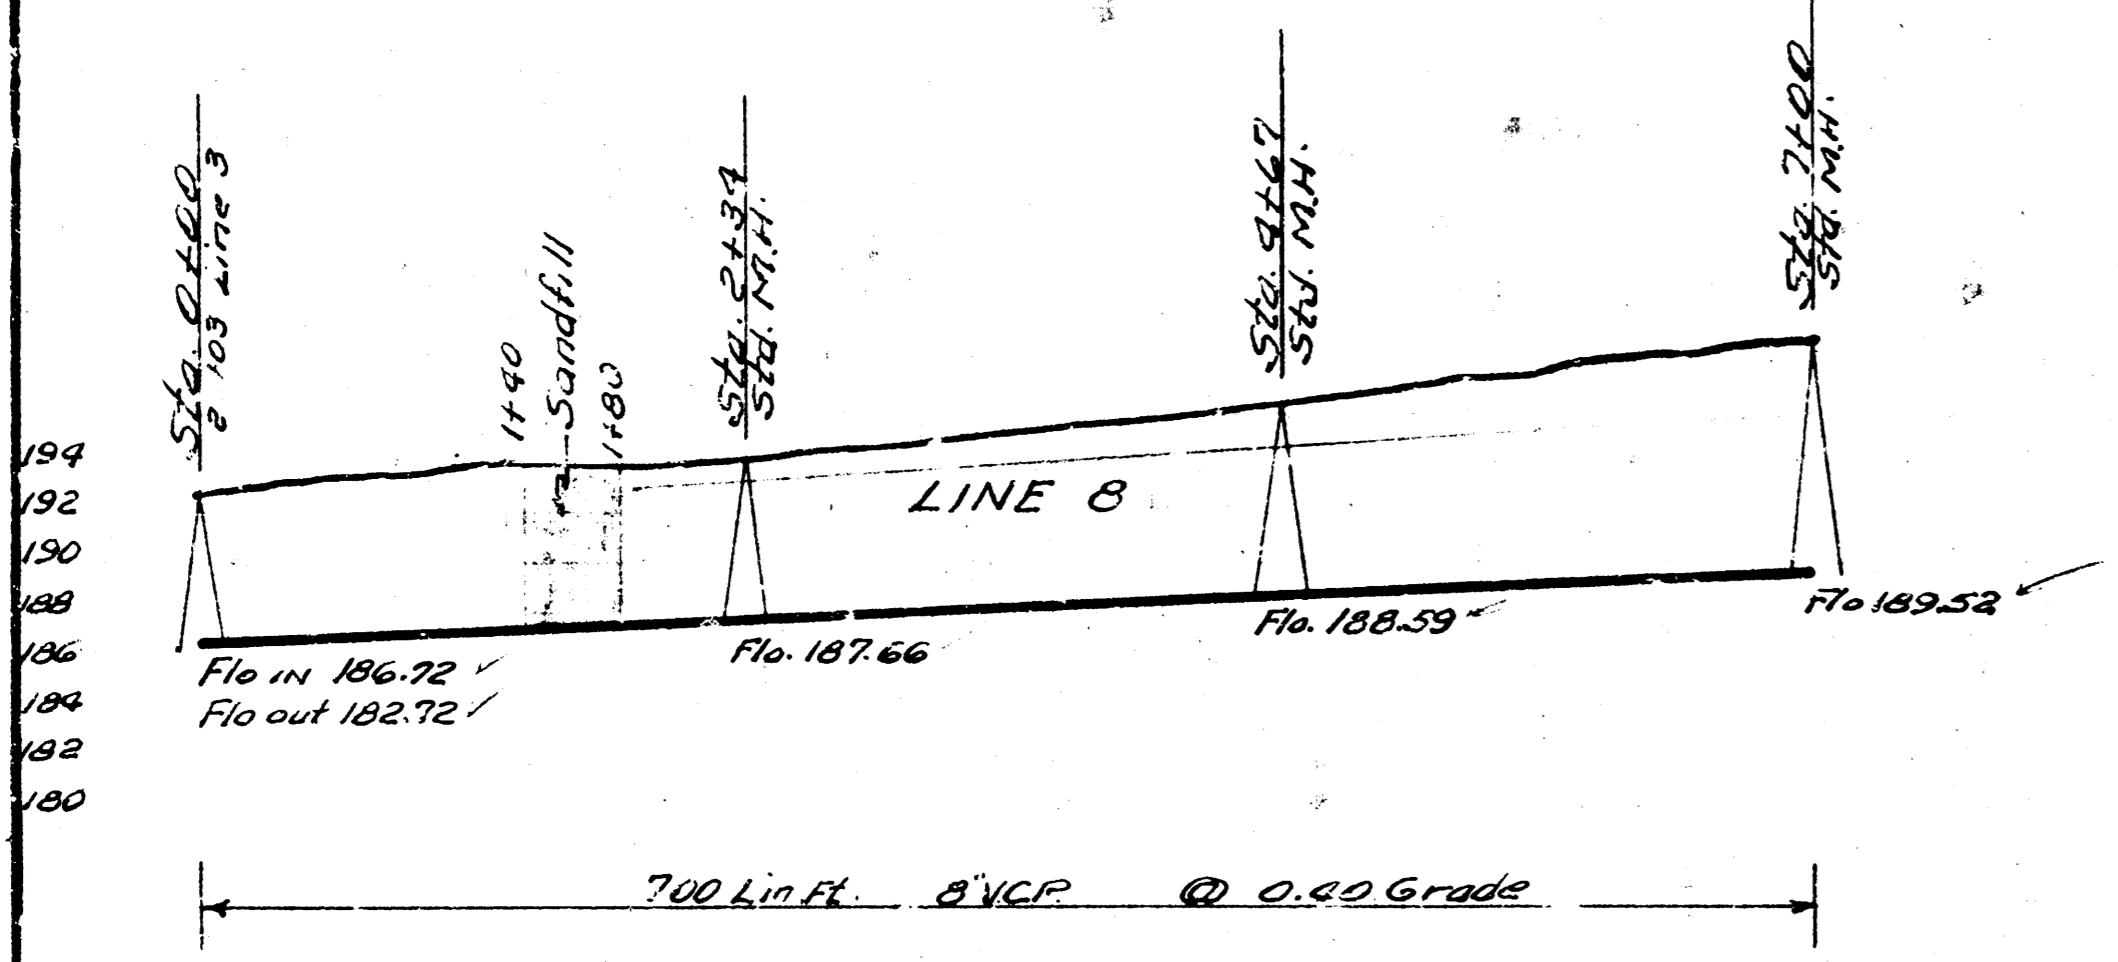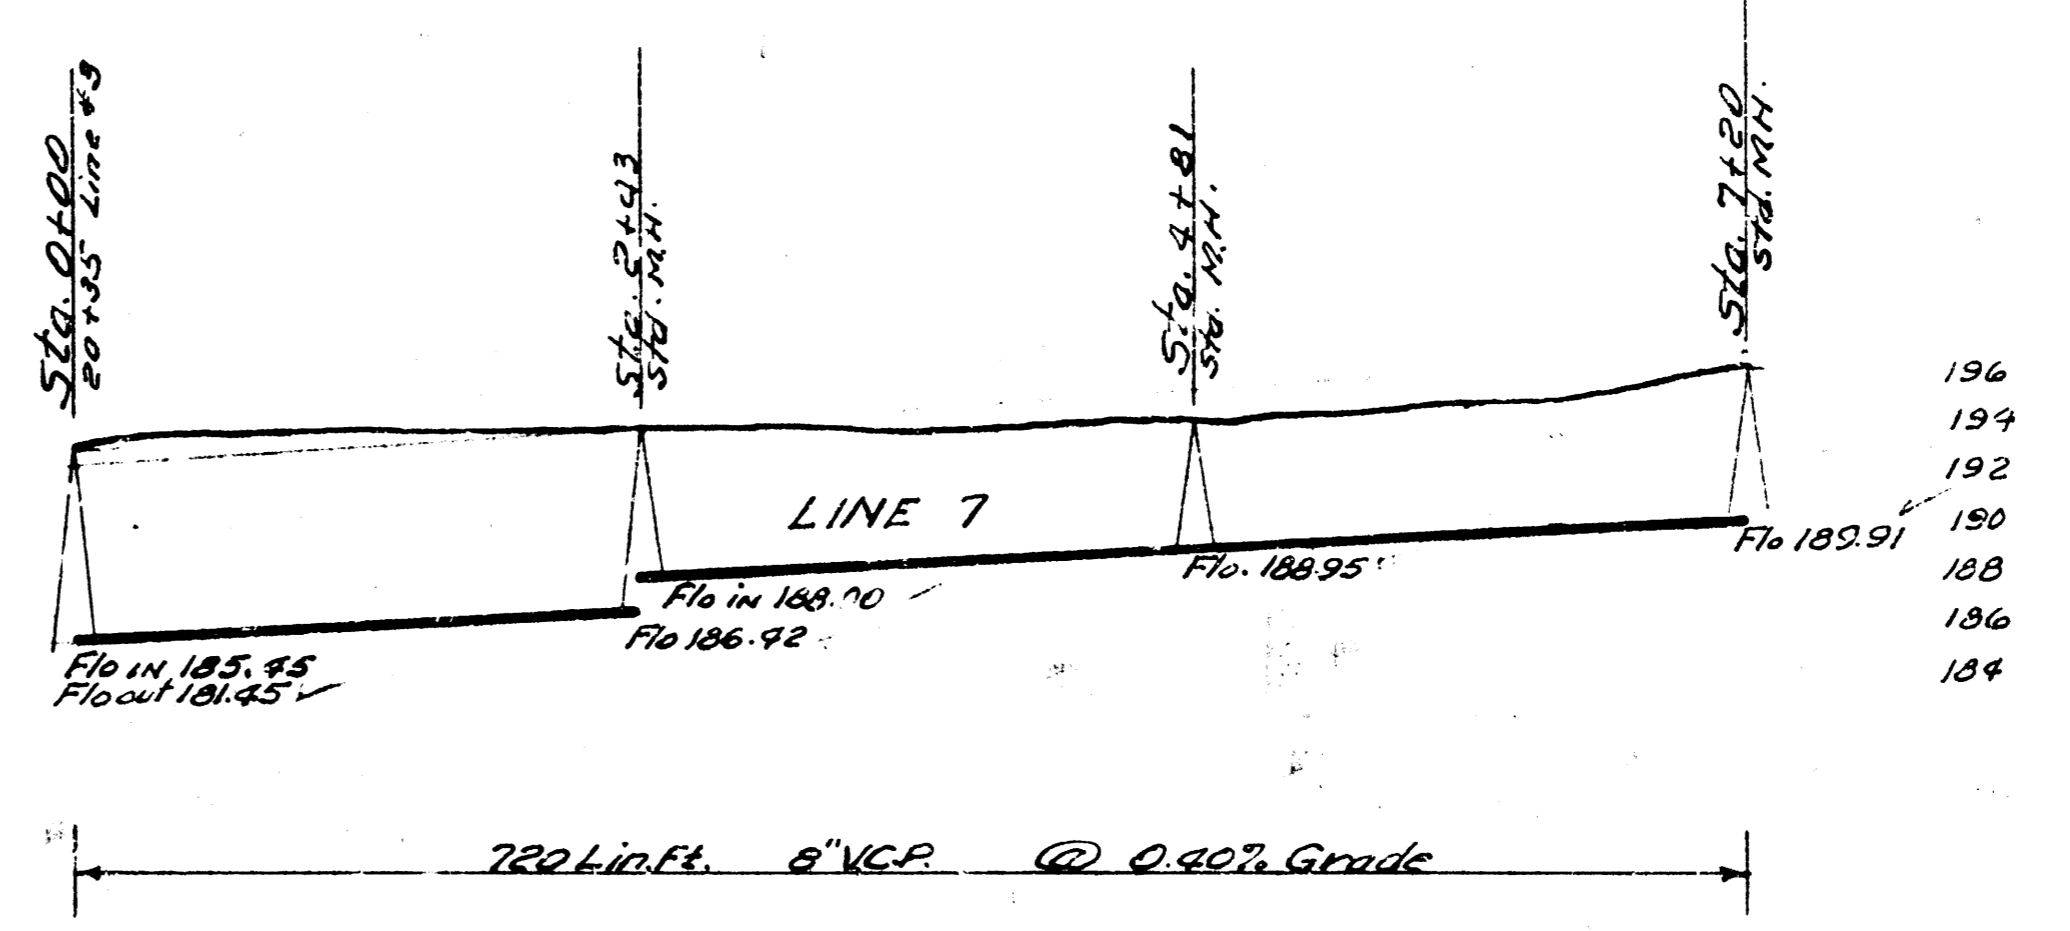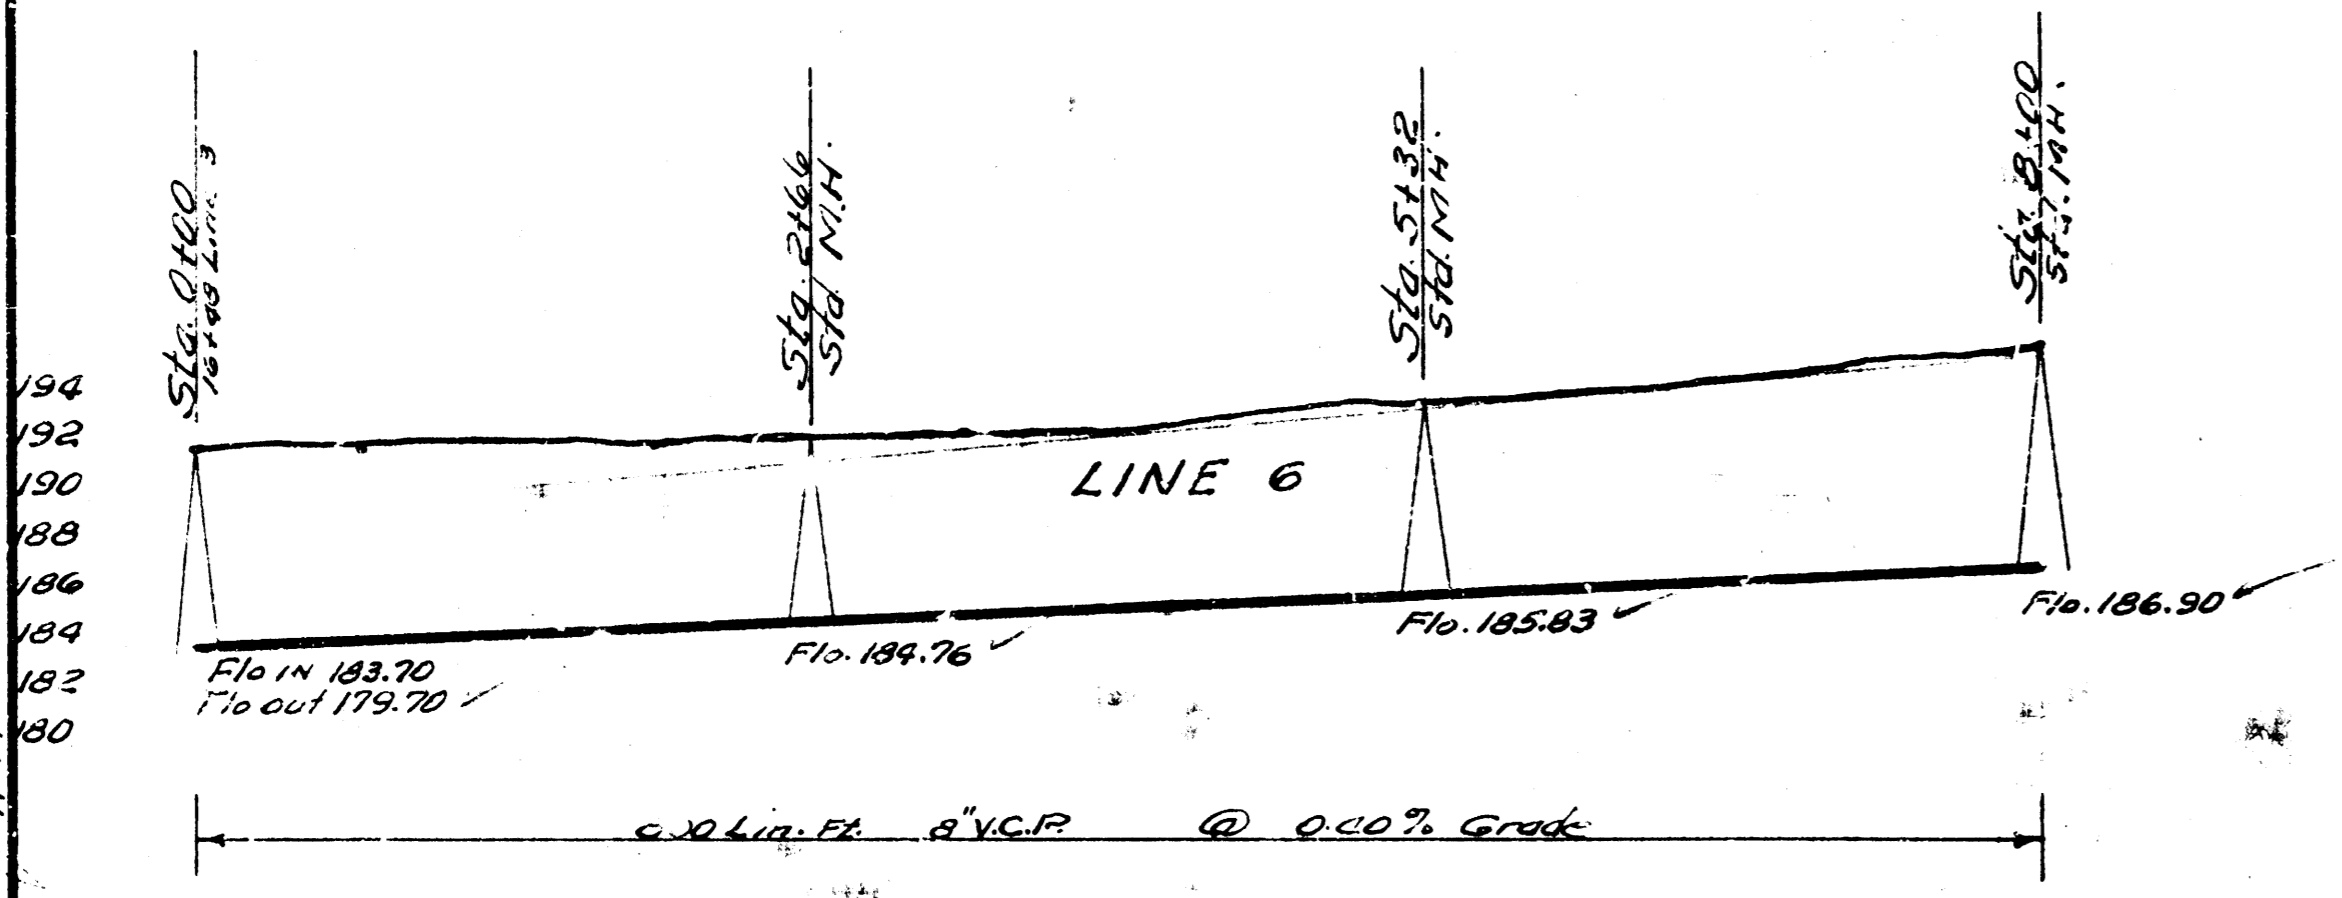

LATI SUBMAIN 5-A WIS.
CITY OF WICHITA KANSAS
B.E. SMITH CITY ENGINEER
C-29-83