
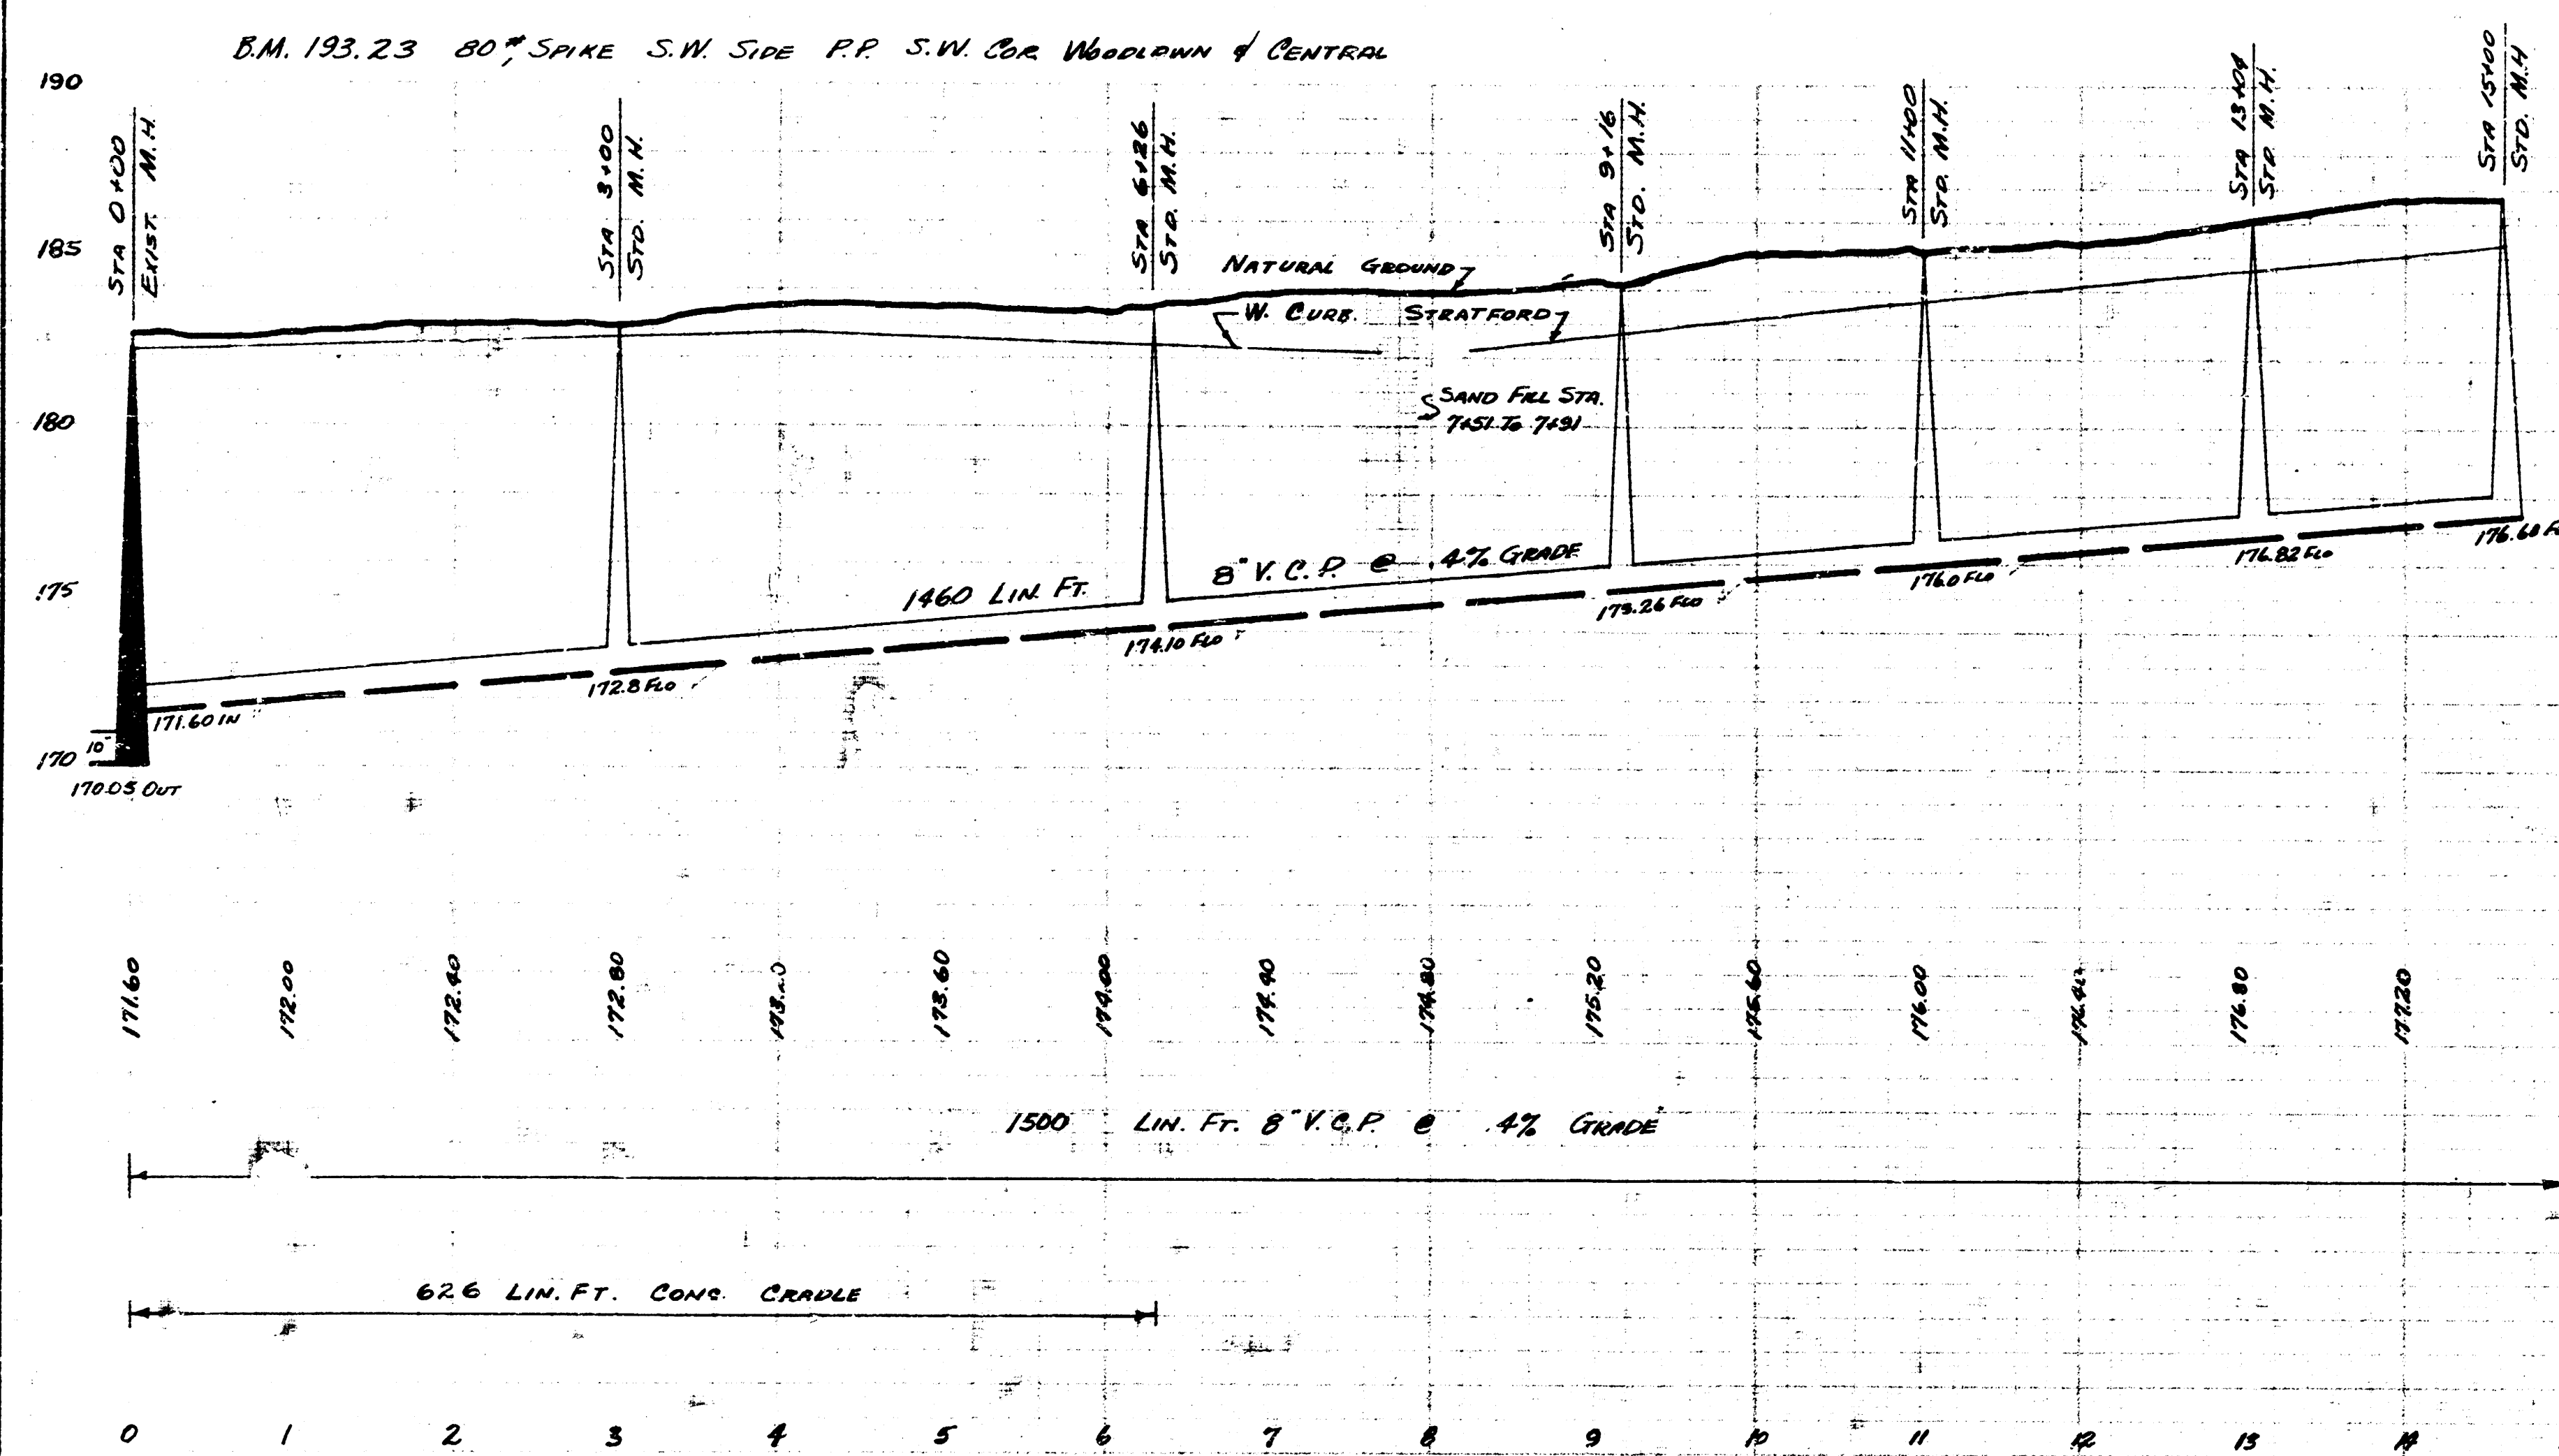


Survey By - Engineer, Moseman, K/9
 Plan No. - 25-75
 Date - JAN. 1956

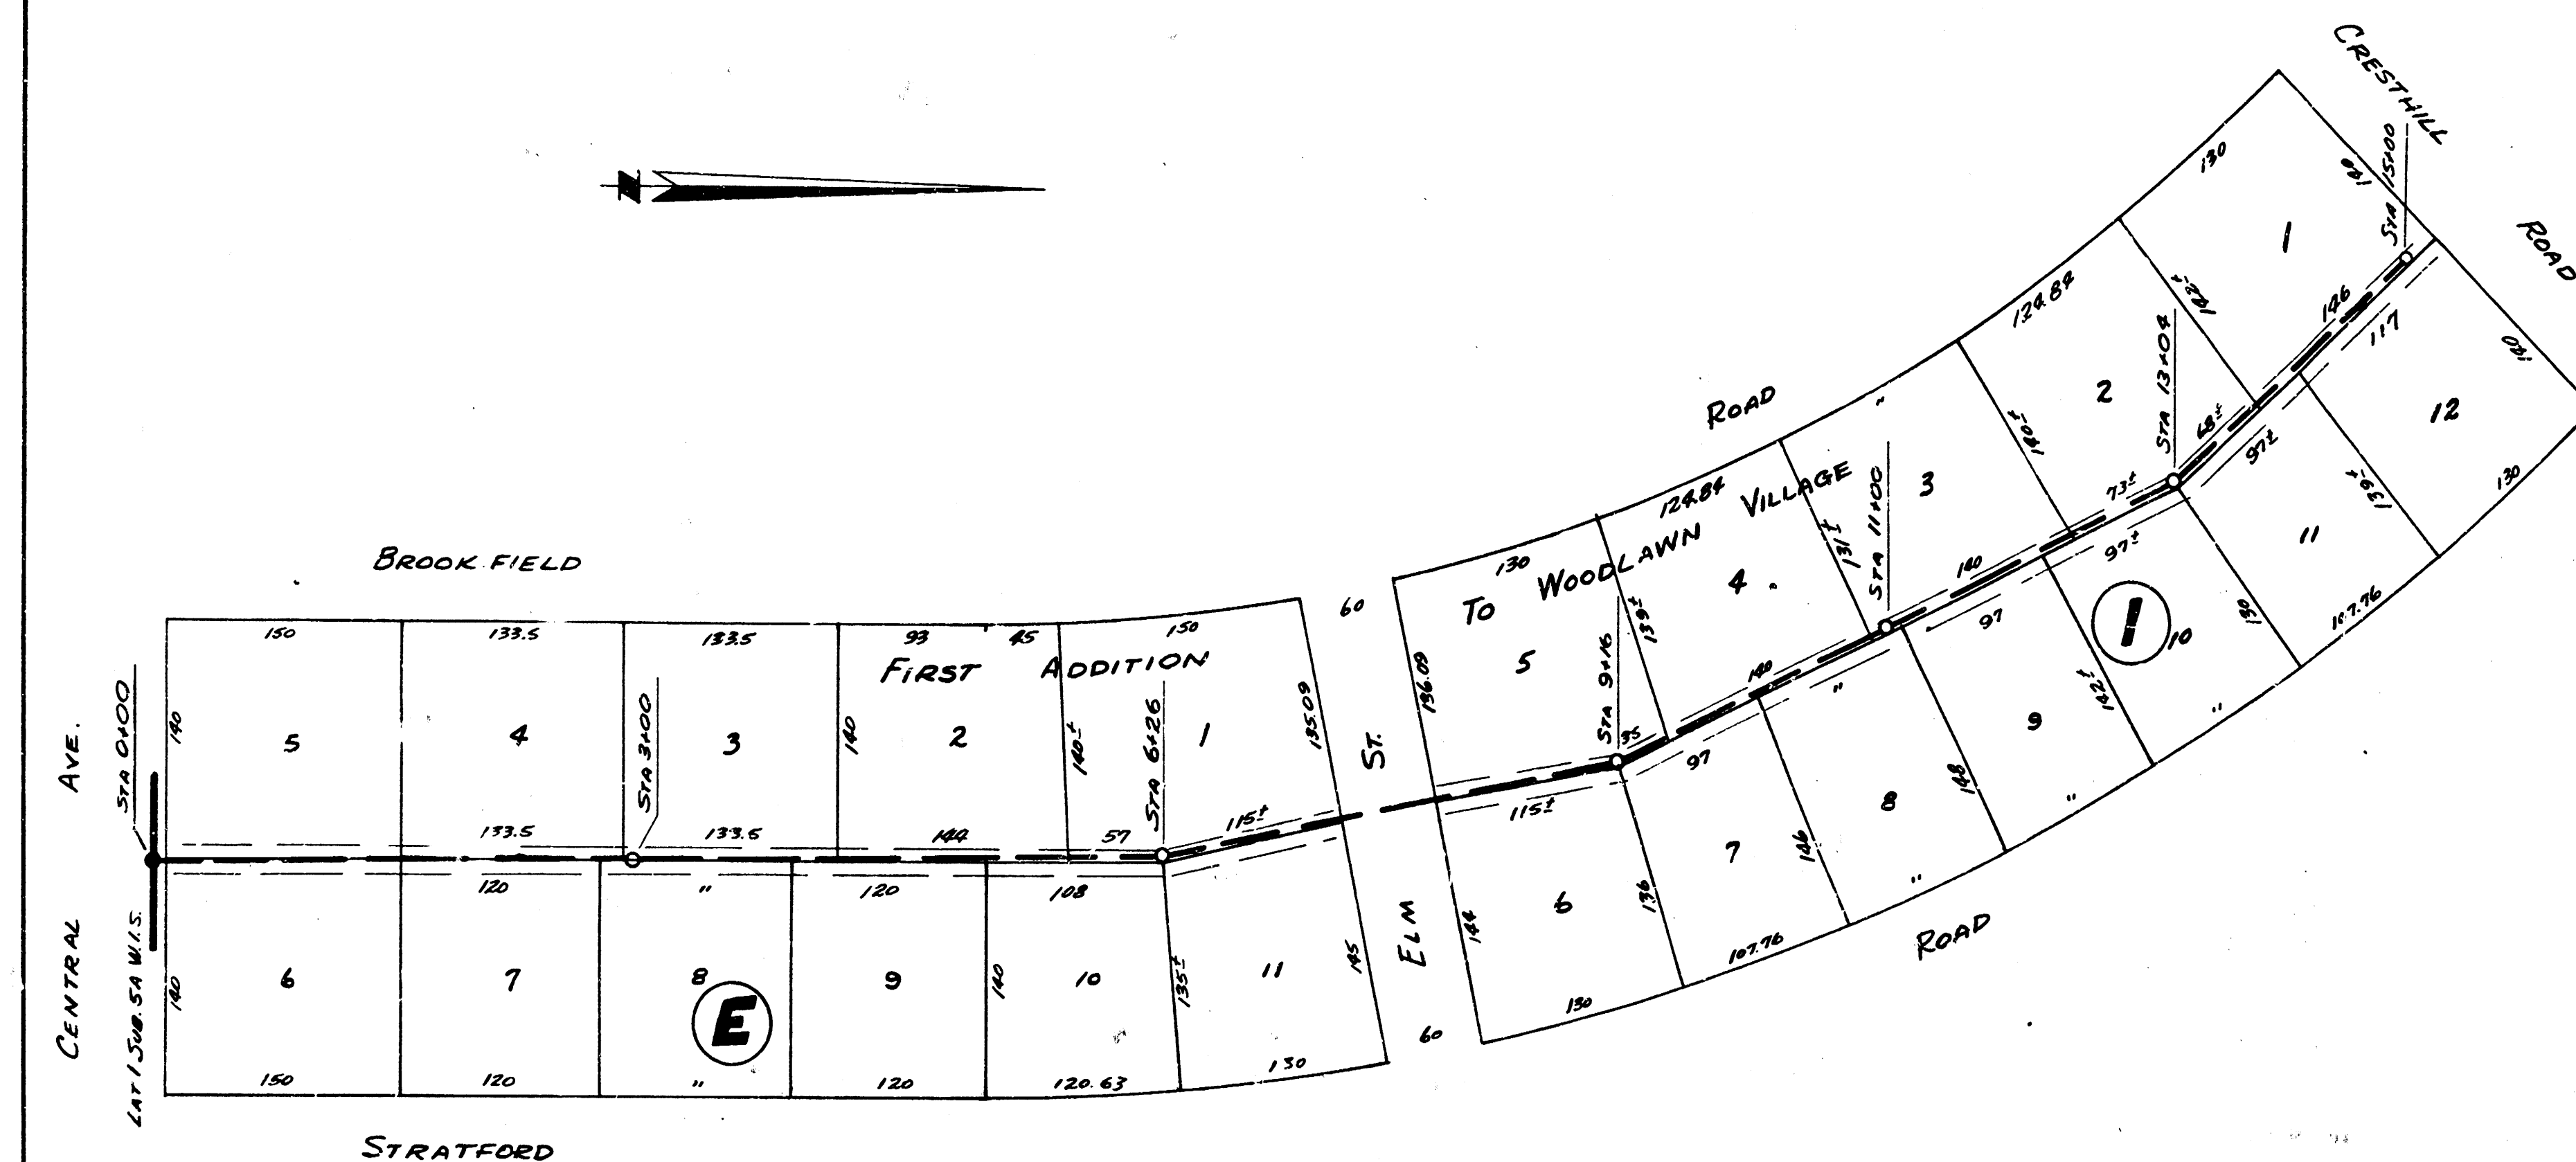

PLAN SCALE 1"=80'
 PROFILE SCALE 1"=80' HOR., 1"=4' VERTICAL

LAT 3 SUB 5A W.I.S
 CITY OF WICHITA KANSAS
 B.E. SMITH CITY ENGINEER
 Feb., 1956 PROJ. No. C25-75