




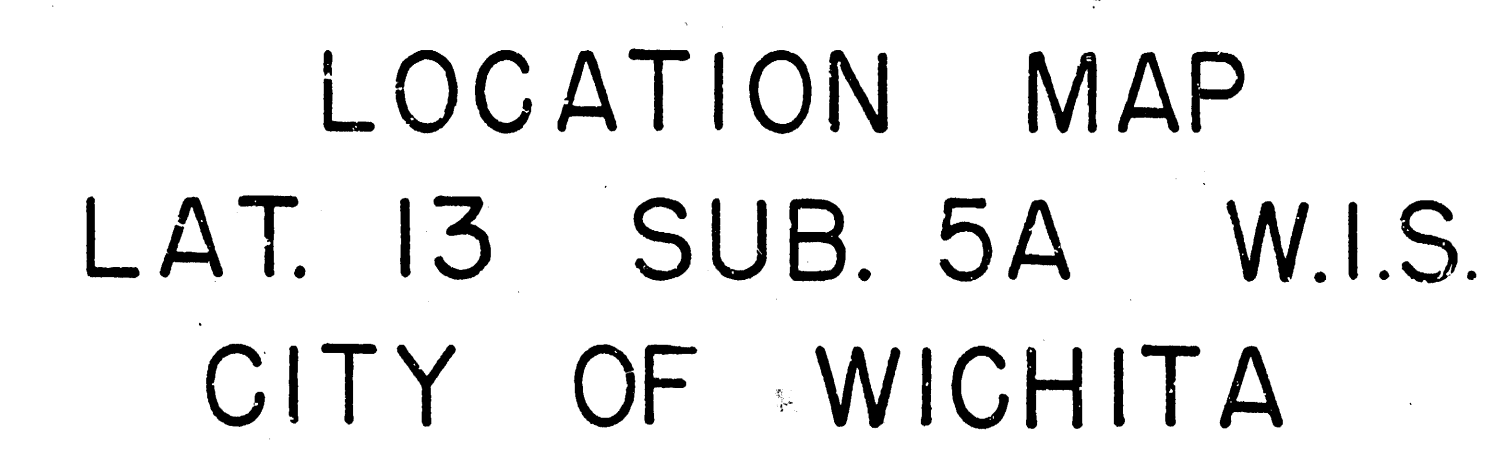

PROJ. NO. C 20-32

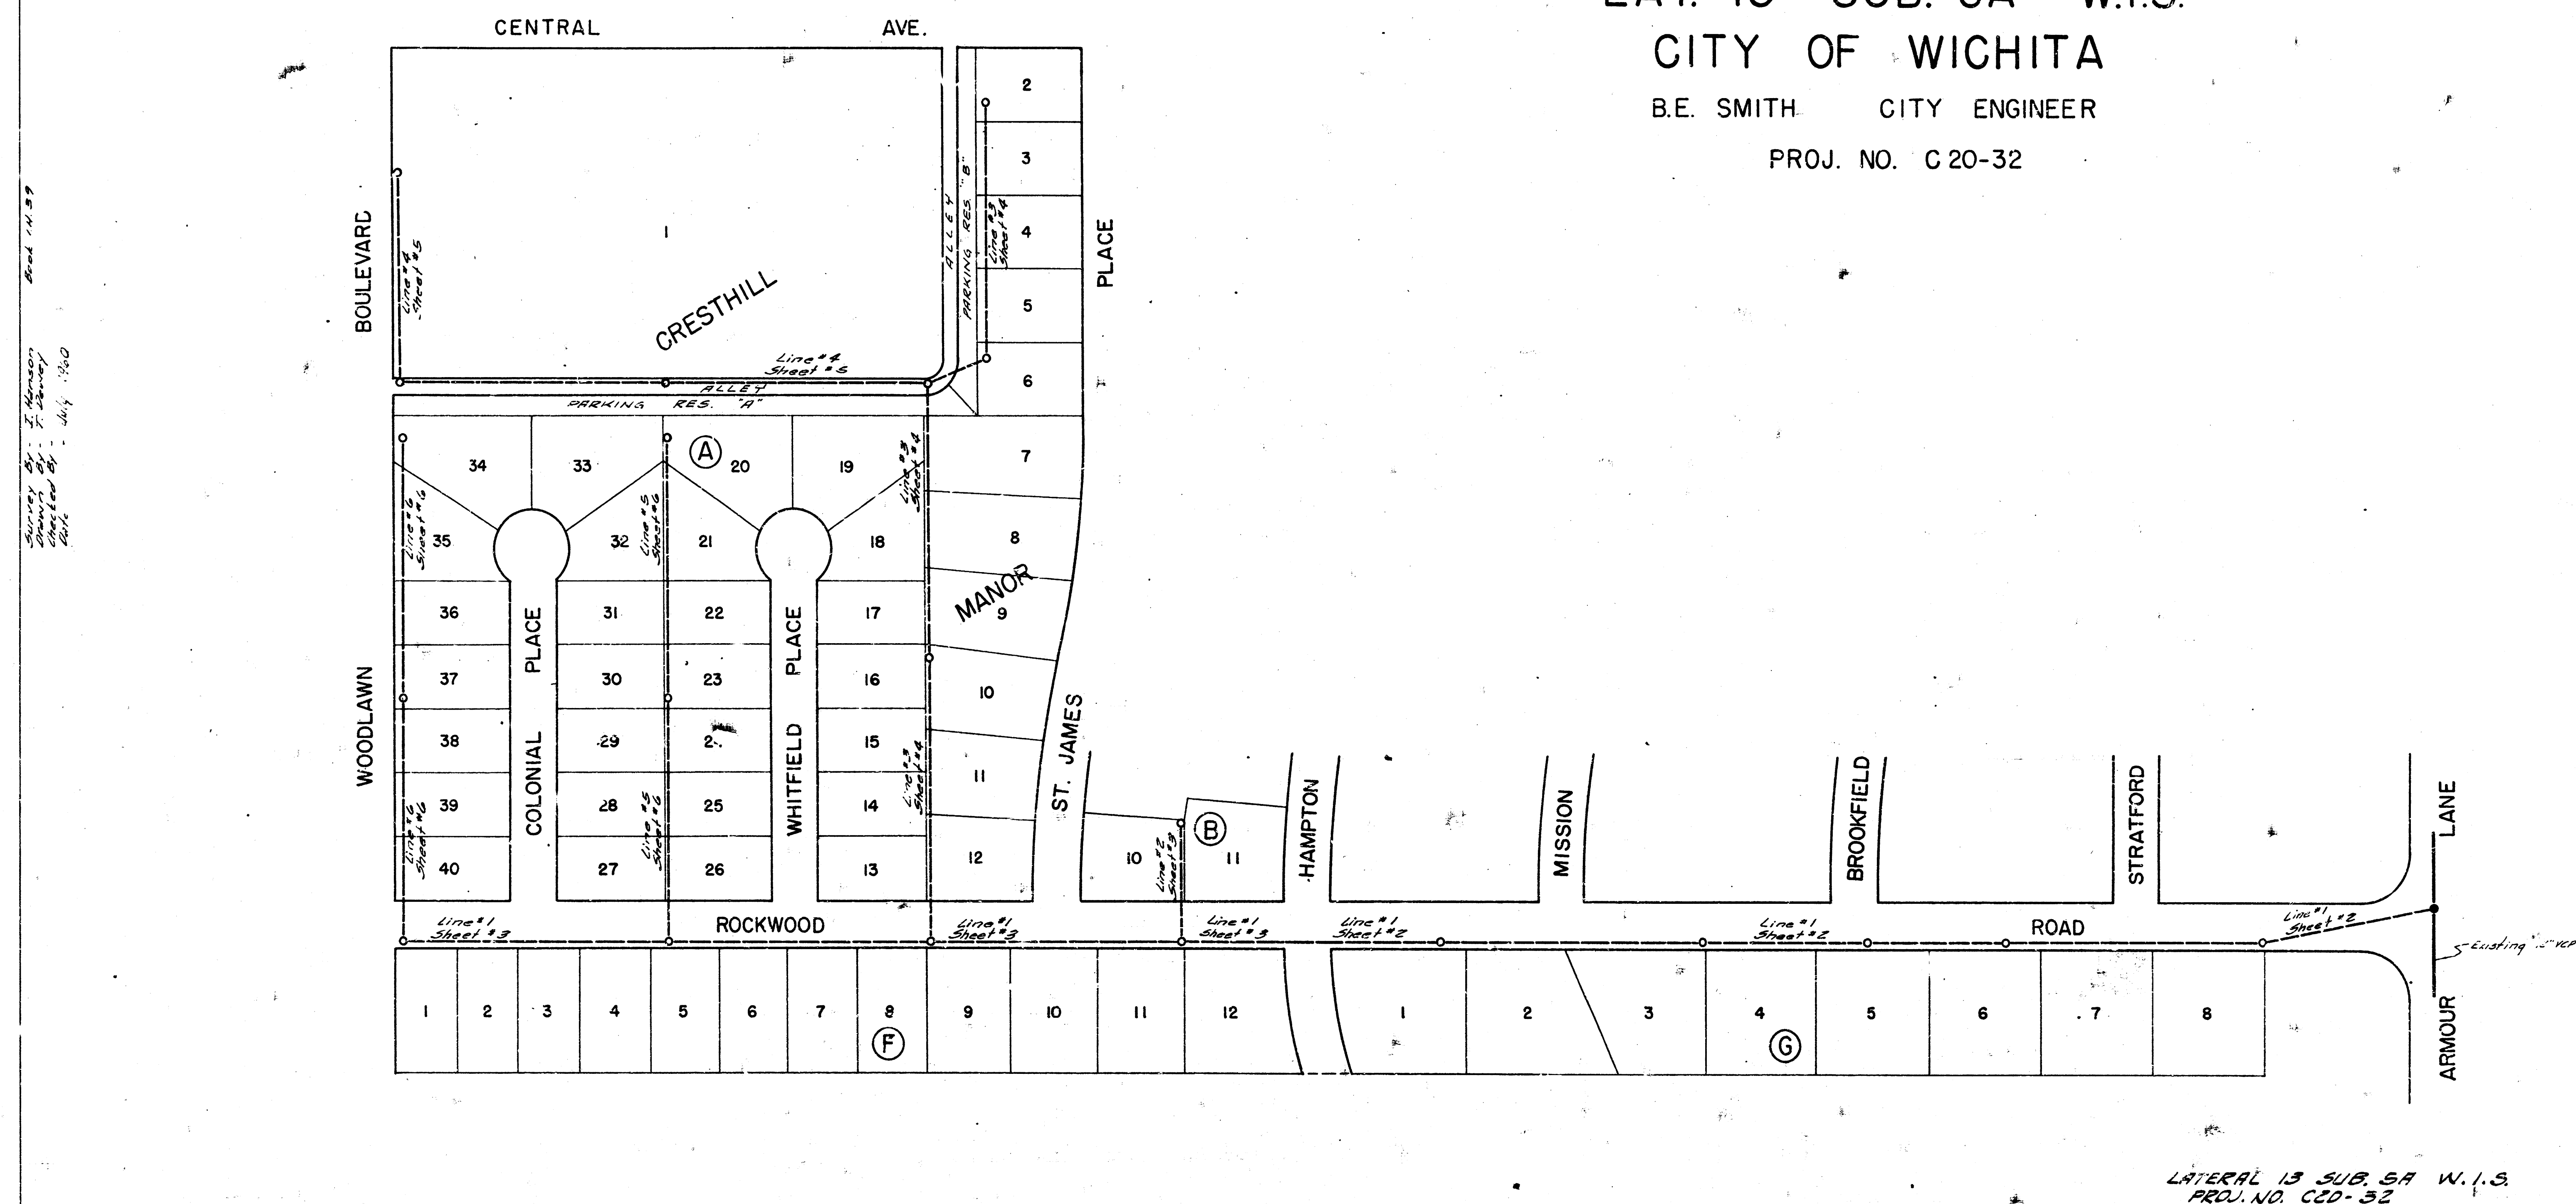

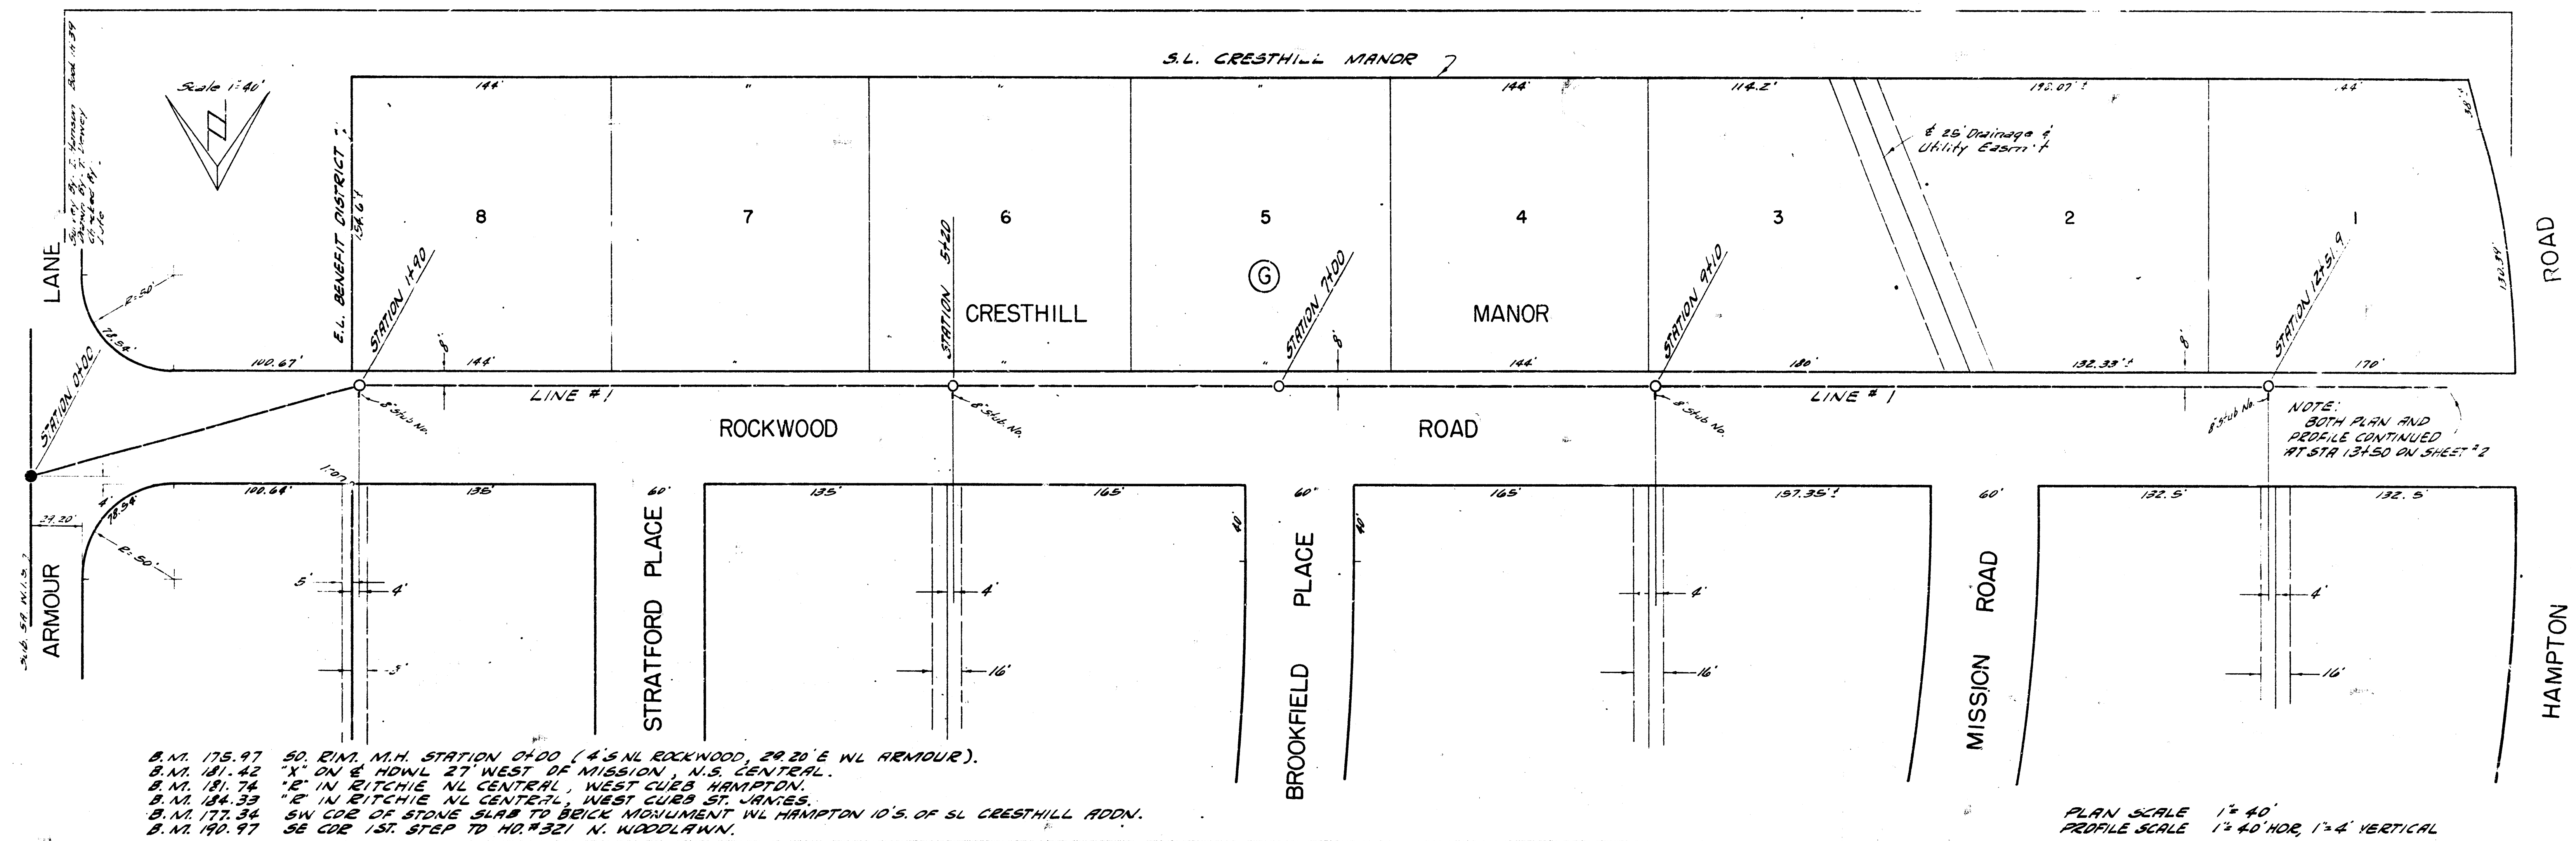

B.M. 175.97 50' P.M. M.H. STATION 0+00 (4'S NL ROCKWOOD, 29.30'E WL ARMOUR).
 B.M. 181.42 "X" ON E HOWL 27' WEST OF MISSION, N.S. CENTRAL.
 B.M. 181.74 "E" IN RITCHIE NL CENTRAL, WEST CURB HAMPTON.
 B.M. 184.33 "E" IN RITCHIE NL CENTRAL, WEST CURB ST. JAMES.
 B.M. 177.34 SW COR OF STONE SLAB TO BECK MONUMENT WL HAMPTON 10'S. OF S.L. CRESTHILL ADDN.
 B.M. 170.97 36 COR. 1ST. STEP TO NO. 1321 N. WOODLAWN.

