


B.M. 181.42 X ON E HDWL 27' WEST OF MISSION NS CENTRAL.
 B.M. 177.34 SW COR OF STONE SLAB TO BRICK MONUMENT
 NW HAMPTON 10'S OF SL CRESTHILL MANOR ADDN.

PLAN SCALE 1" = 40'
 P.L.C. SCALE 1" = 40' HOR, 1" = 4' VERTIC.

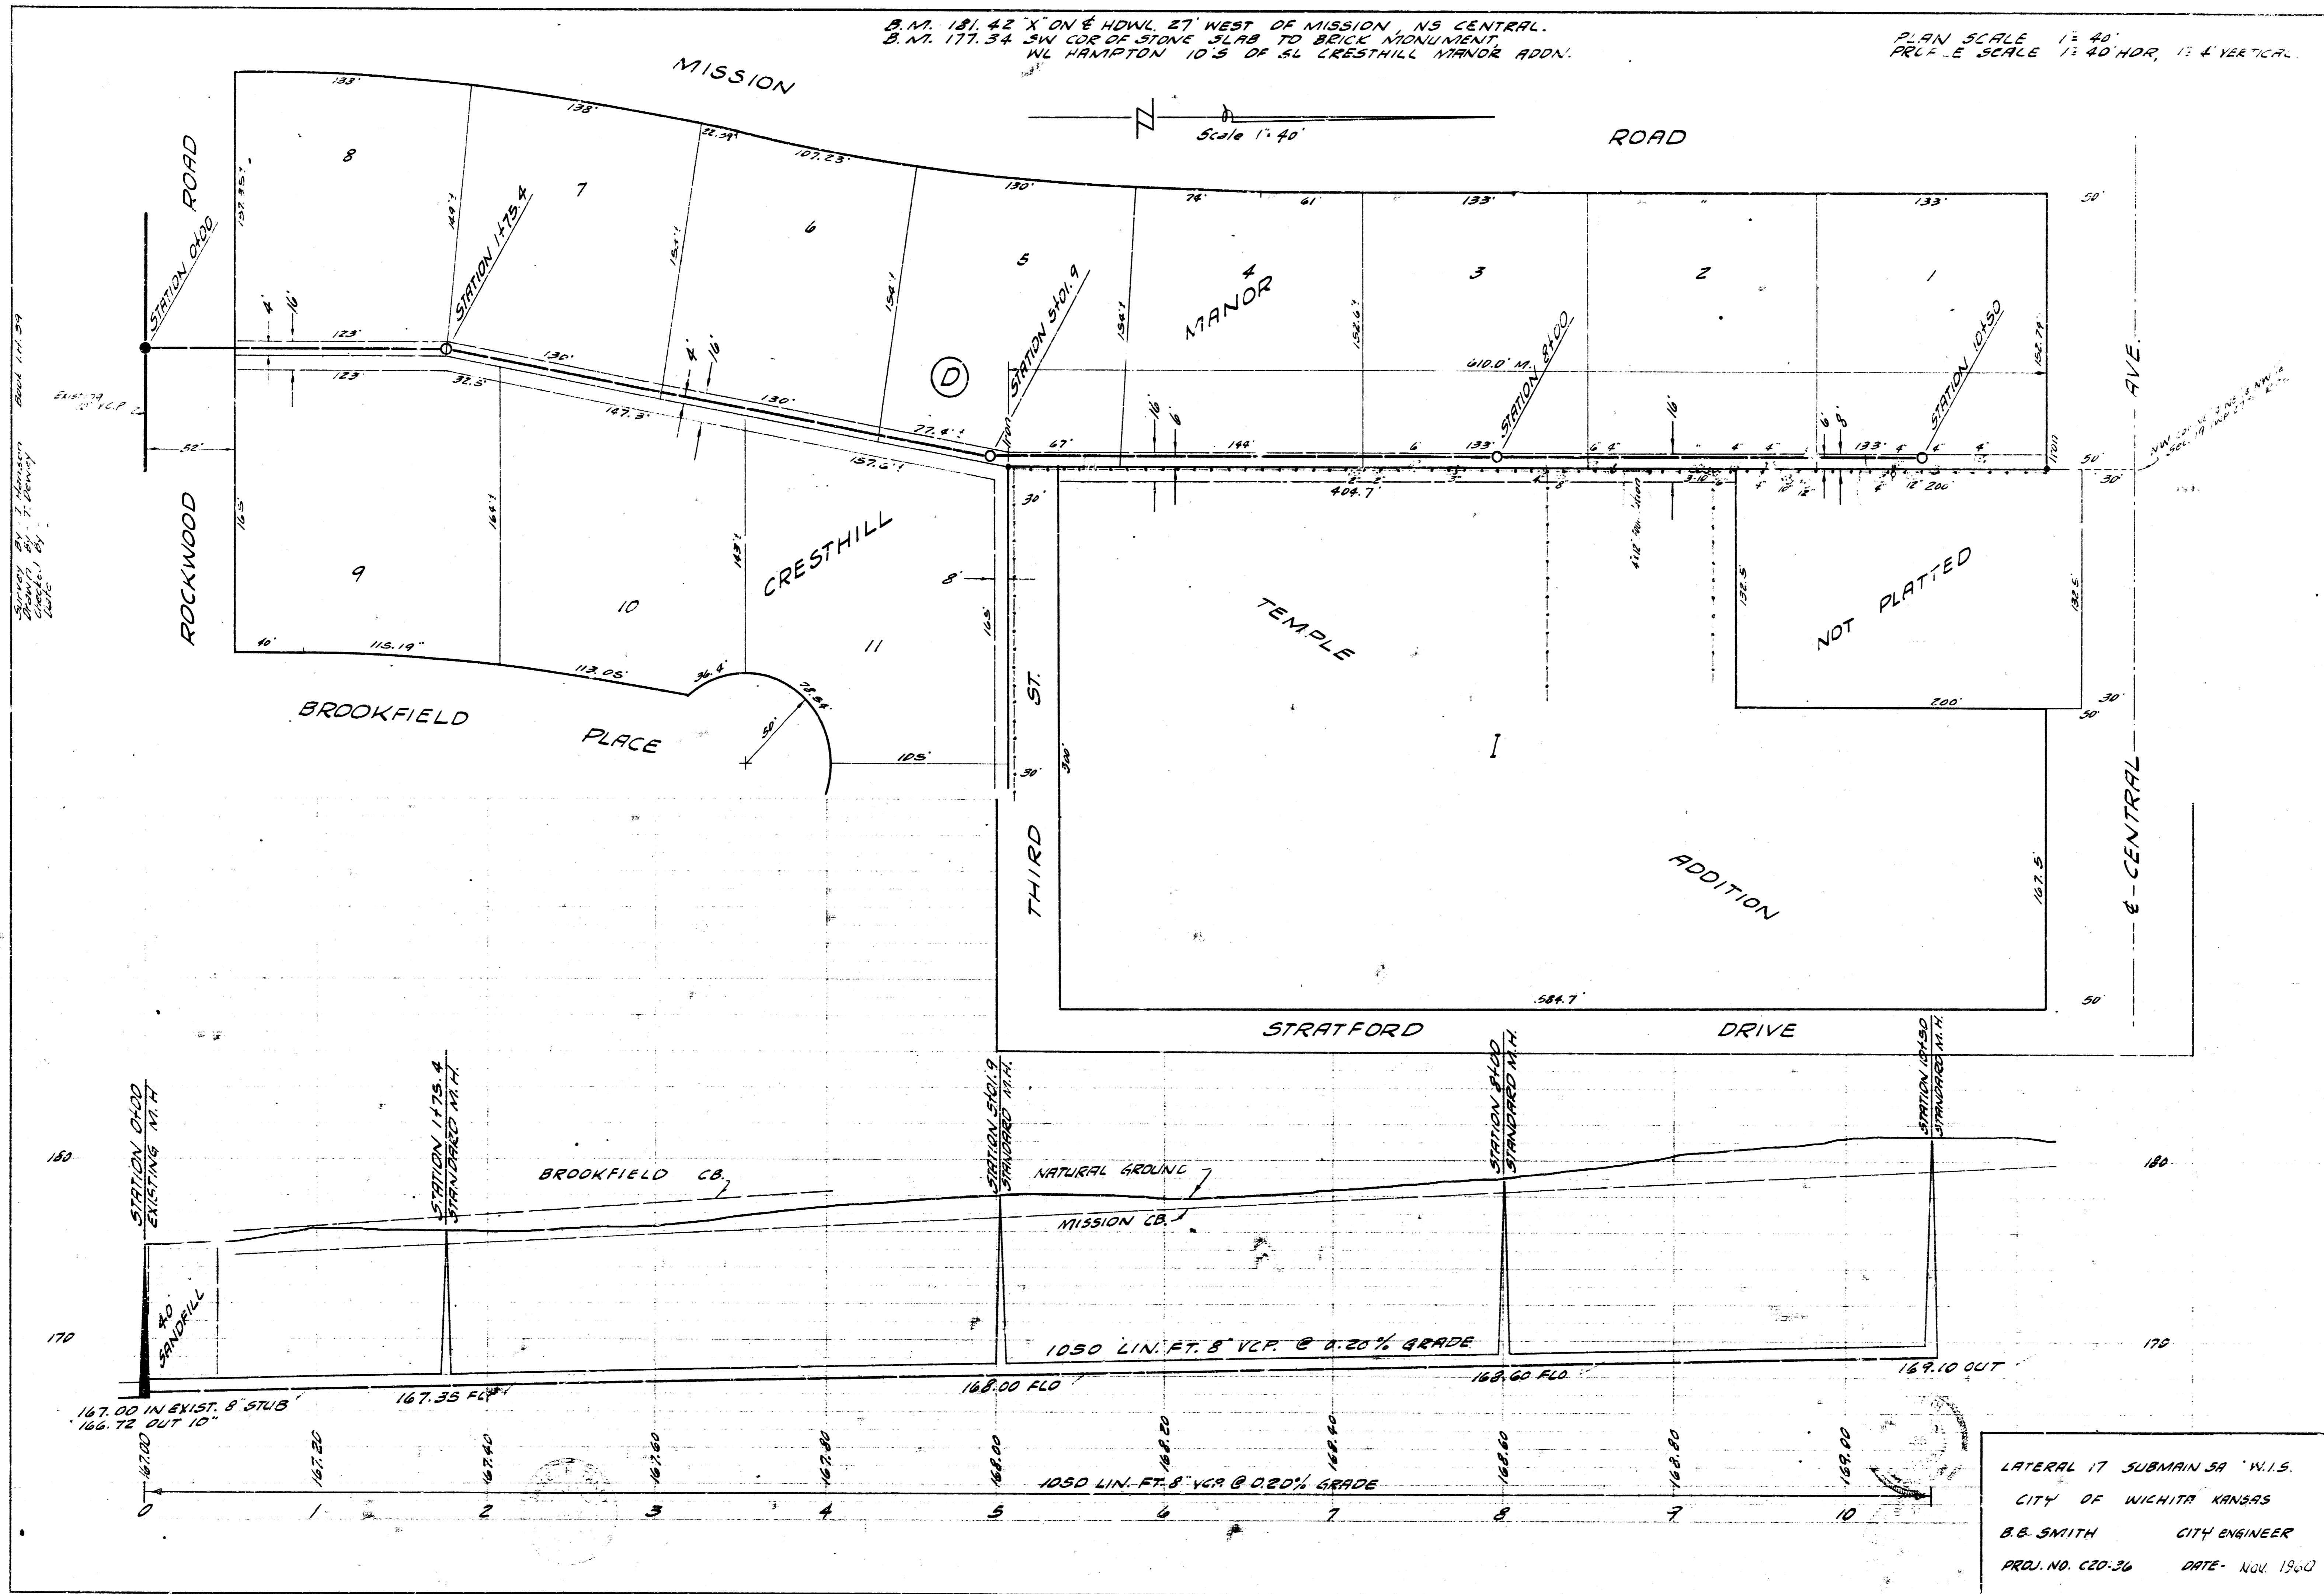

LATERAL 17 SUBMAIN 3A W.I.S.
 CITY OF WICHITA KANSAS
 B.B. SMITH CITY ENGINEER
 PROJ. NO. C20-36 DATE - NOV 1960