


Survey by D. P. B. Book No. DK8 6
Checked by J. W. Date

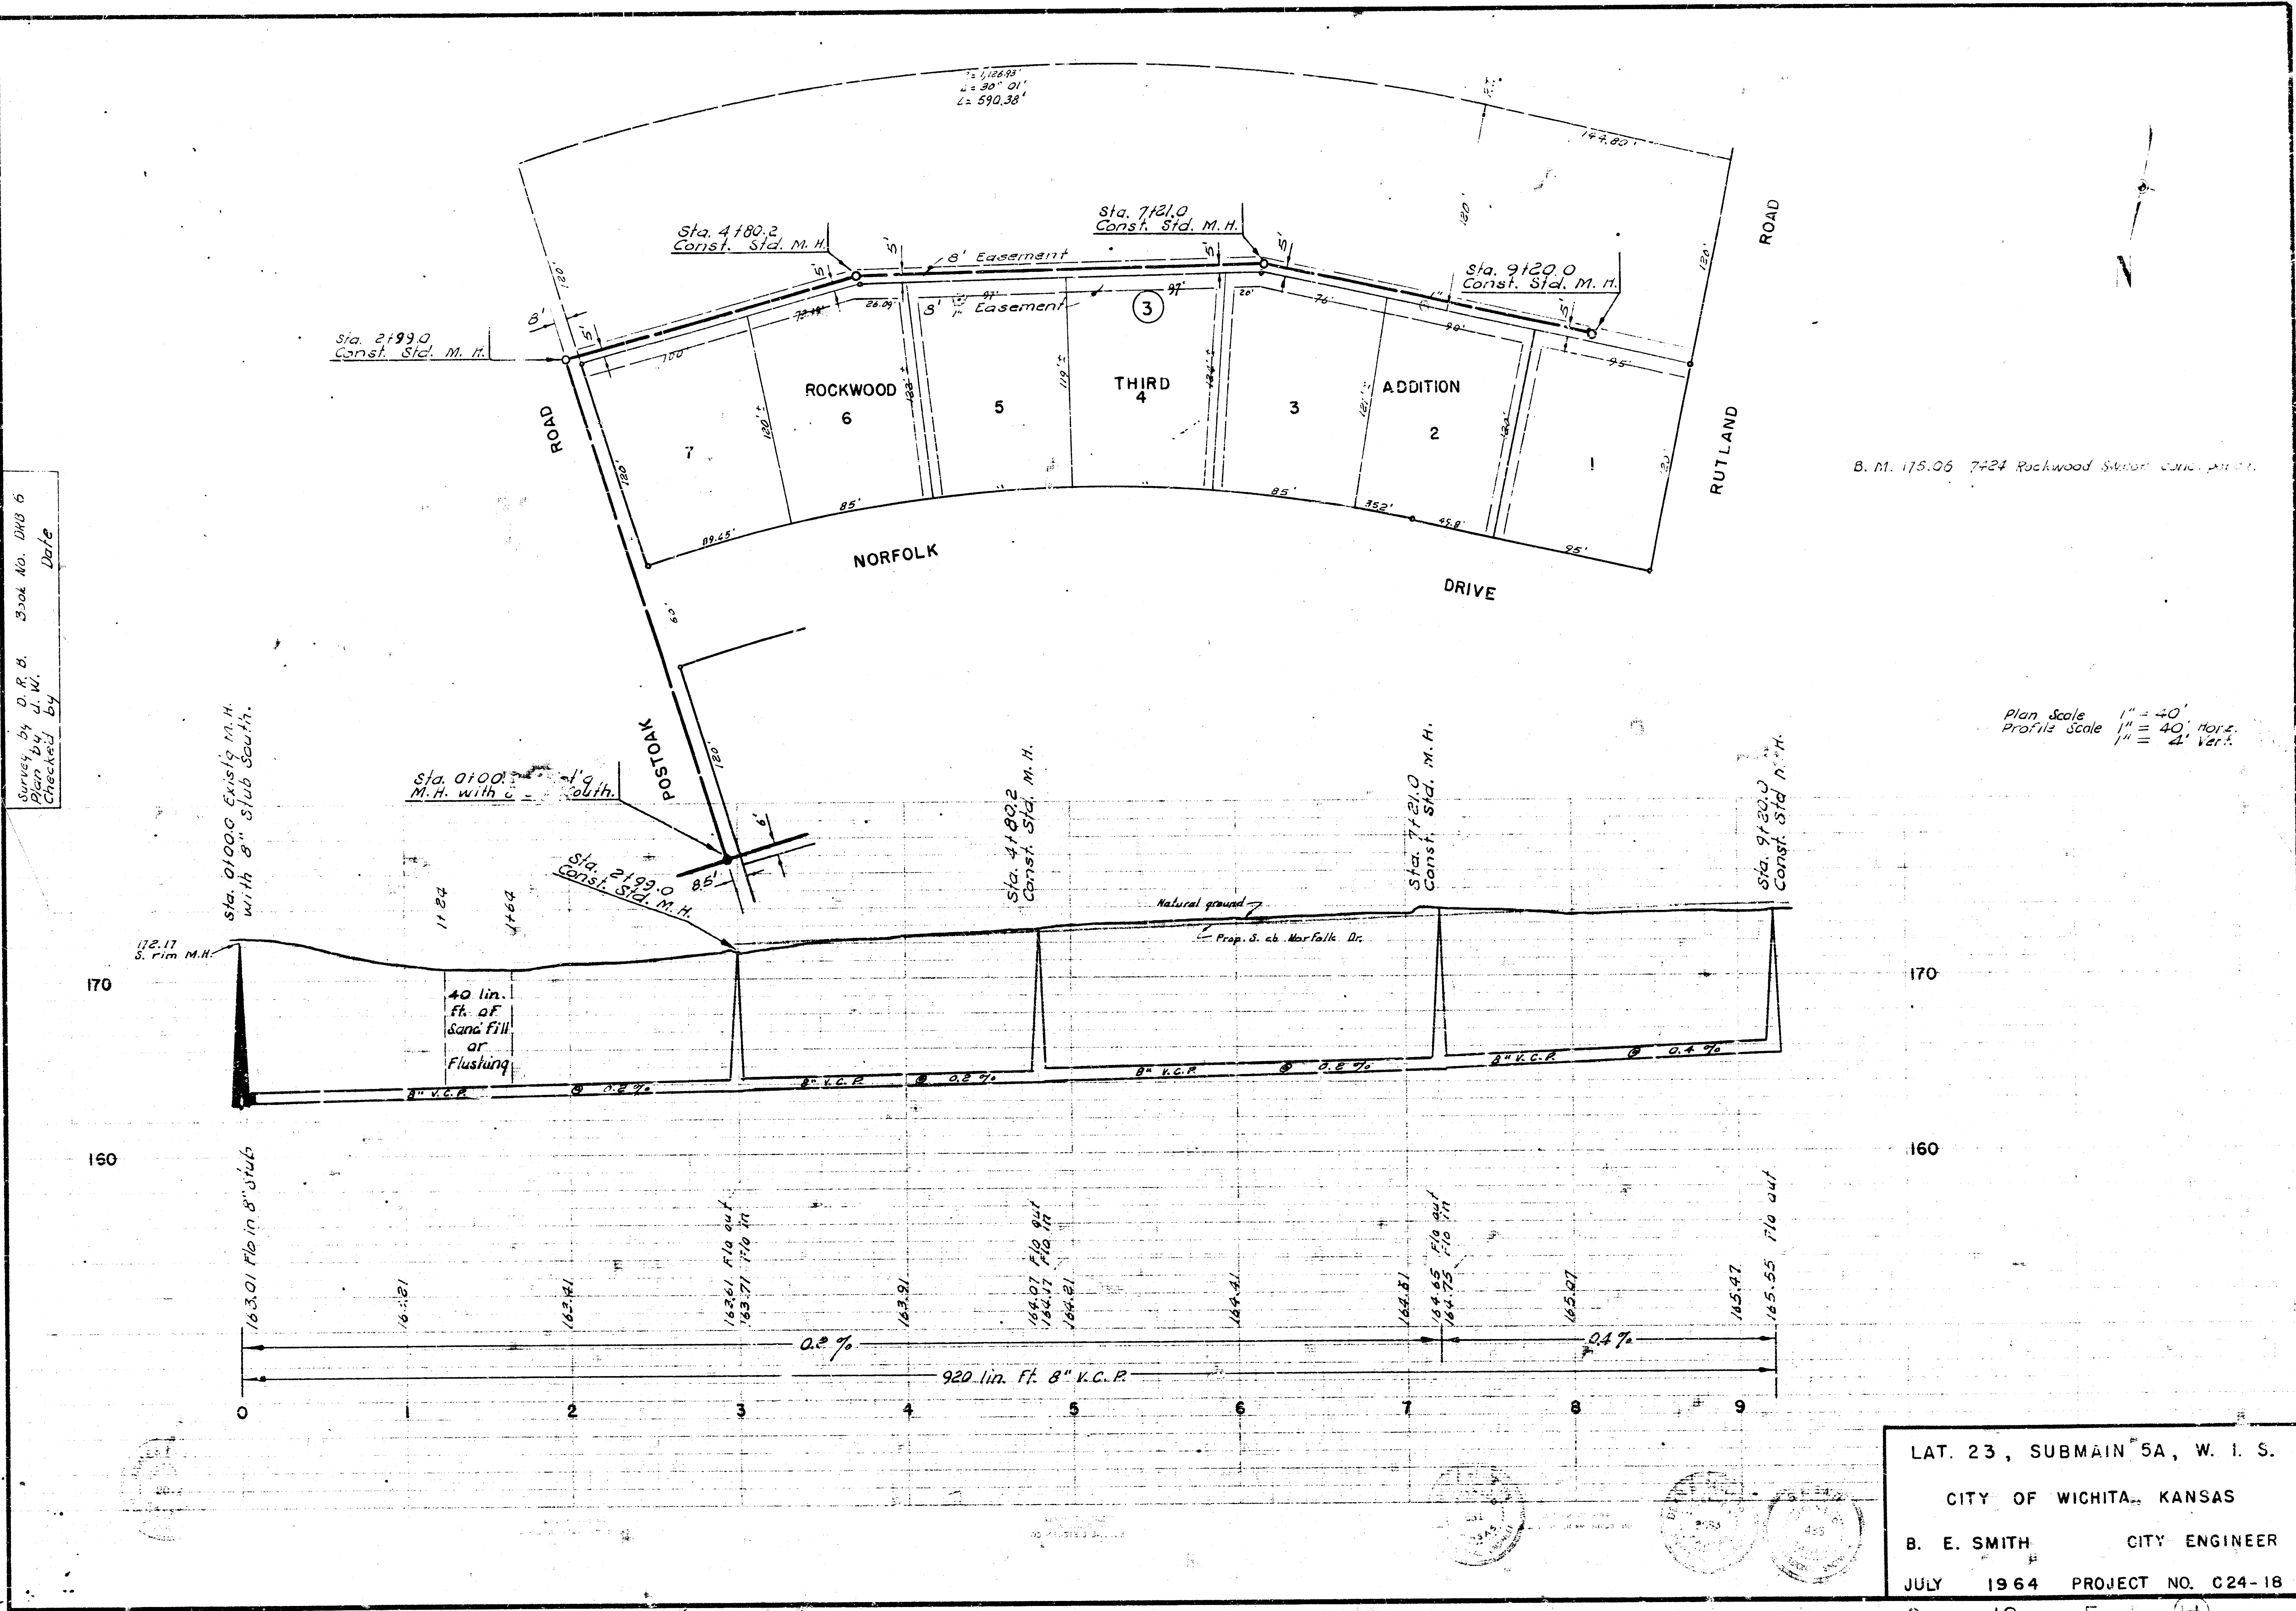

B. M. 175.06 7424 Rockwood Street Curve Point

LAT. 23, SUBMAIN 5A, W. I. S.
CITY OF WICHITA, KANSAS
B. E. SMITH CITY ENGINEER
JULY 1964 PROJECT NO. C24-18

3 10 5 (14)