


B. M. 12.44' top E. of Rutland Rd.
3' No. Patent Lane.

Surveyed by J. V. Jk. No. 222-Y
Drawn by J. V. Jk.
Checked by _____



NOTE TO CONTRACTOR:
Locate all G. & E. prior to
beginning construction.
Call L. G. Koster
Ph. No. 4 M 4-1111, ext. 335

PAGENT


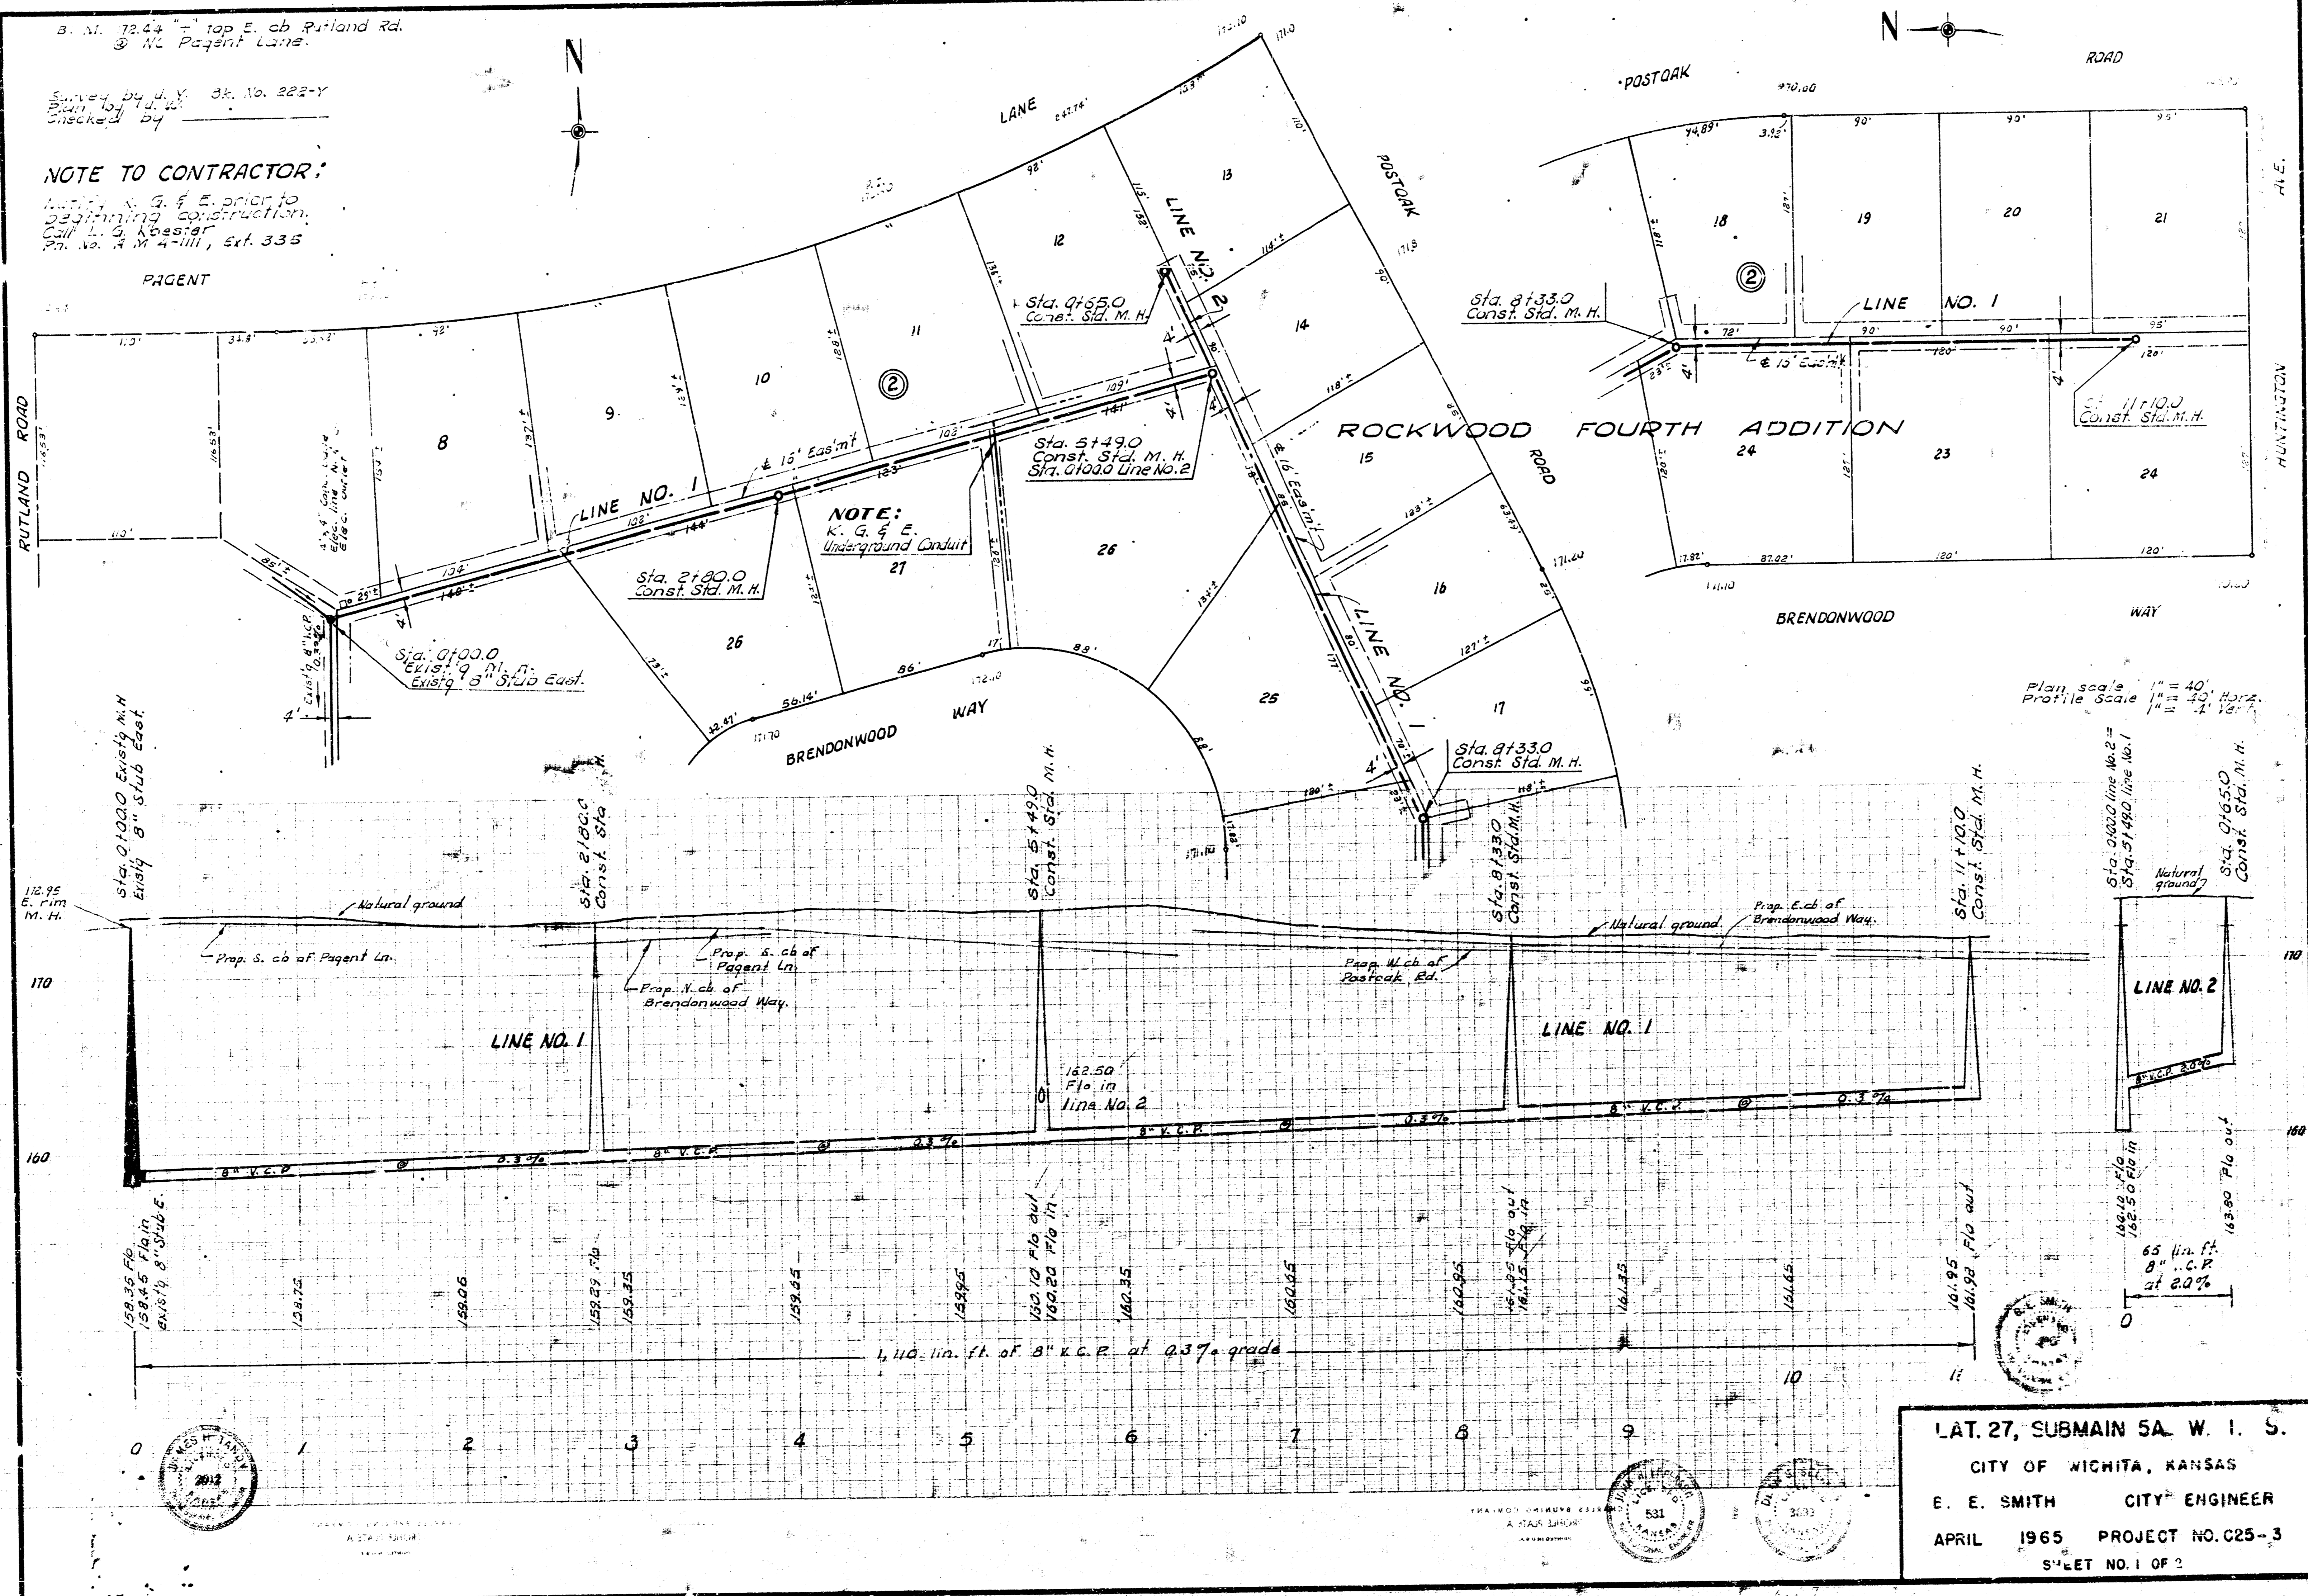


Plan scale 1" = 40'
Profile scale 1" = 40' Horiz.
1" = 12' Vert.

LAT. 27, SUBMAIN SA. W. I. S.
CITY OF WICHITA, KANSAS
E. E. SMITH CITY ENGINEER
APRIL 1965 PROJECT NO. C25-3
SHEET NO. 1 OF 2

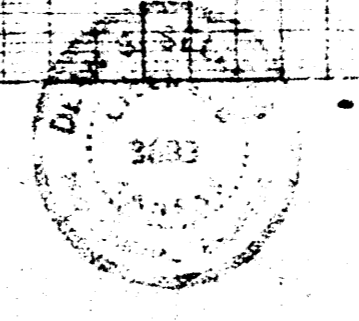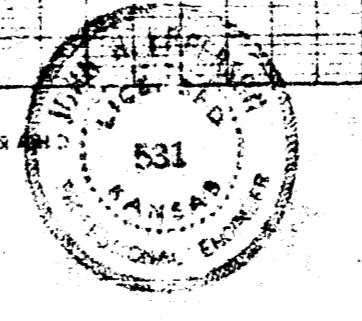

B. M. 109.02 R. R. spike N. S. Bail Pole NE Rut. and Rd. & Douglas Ave.

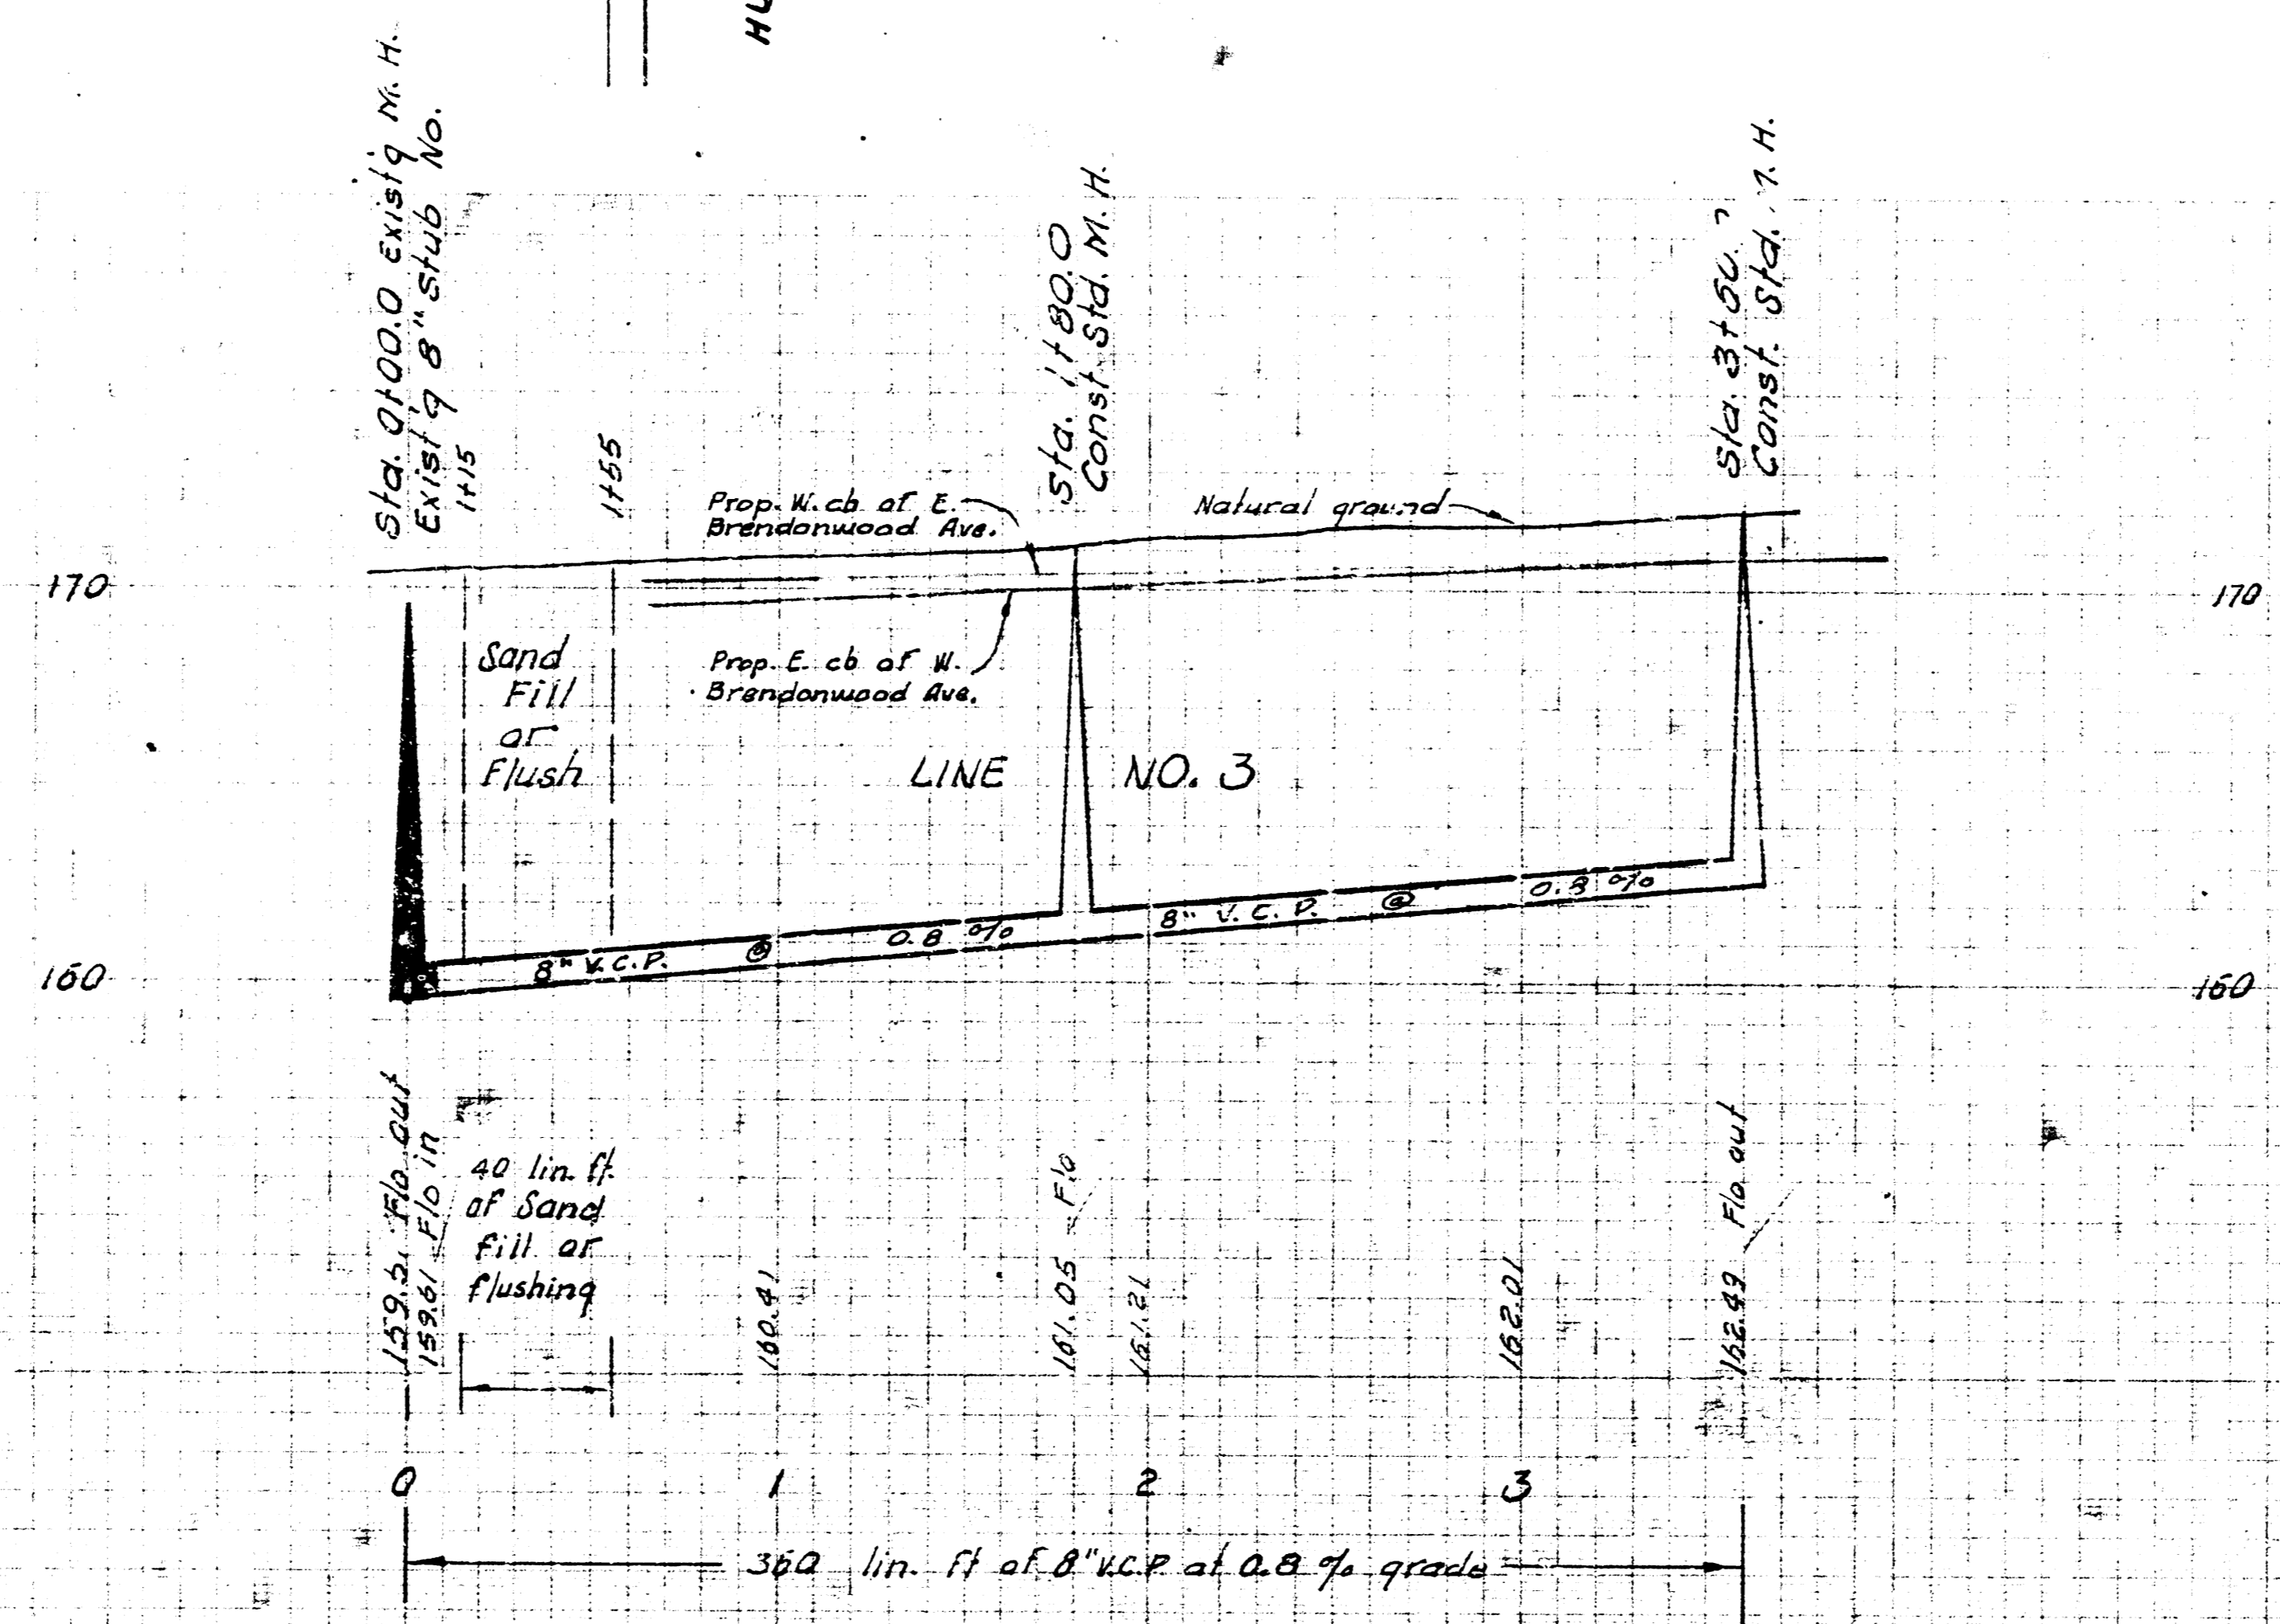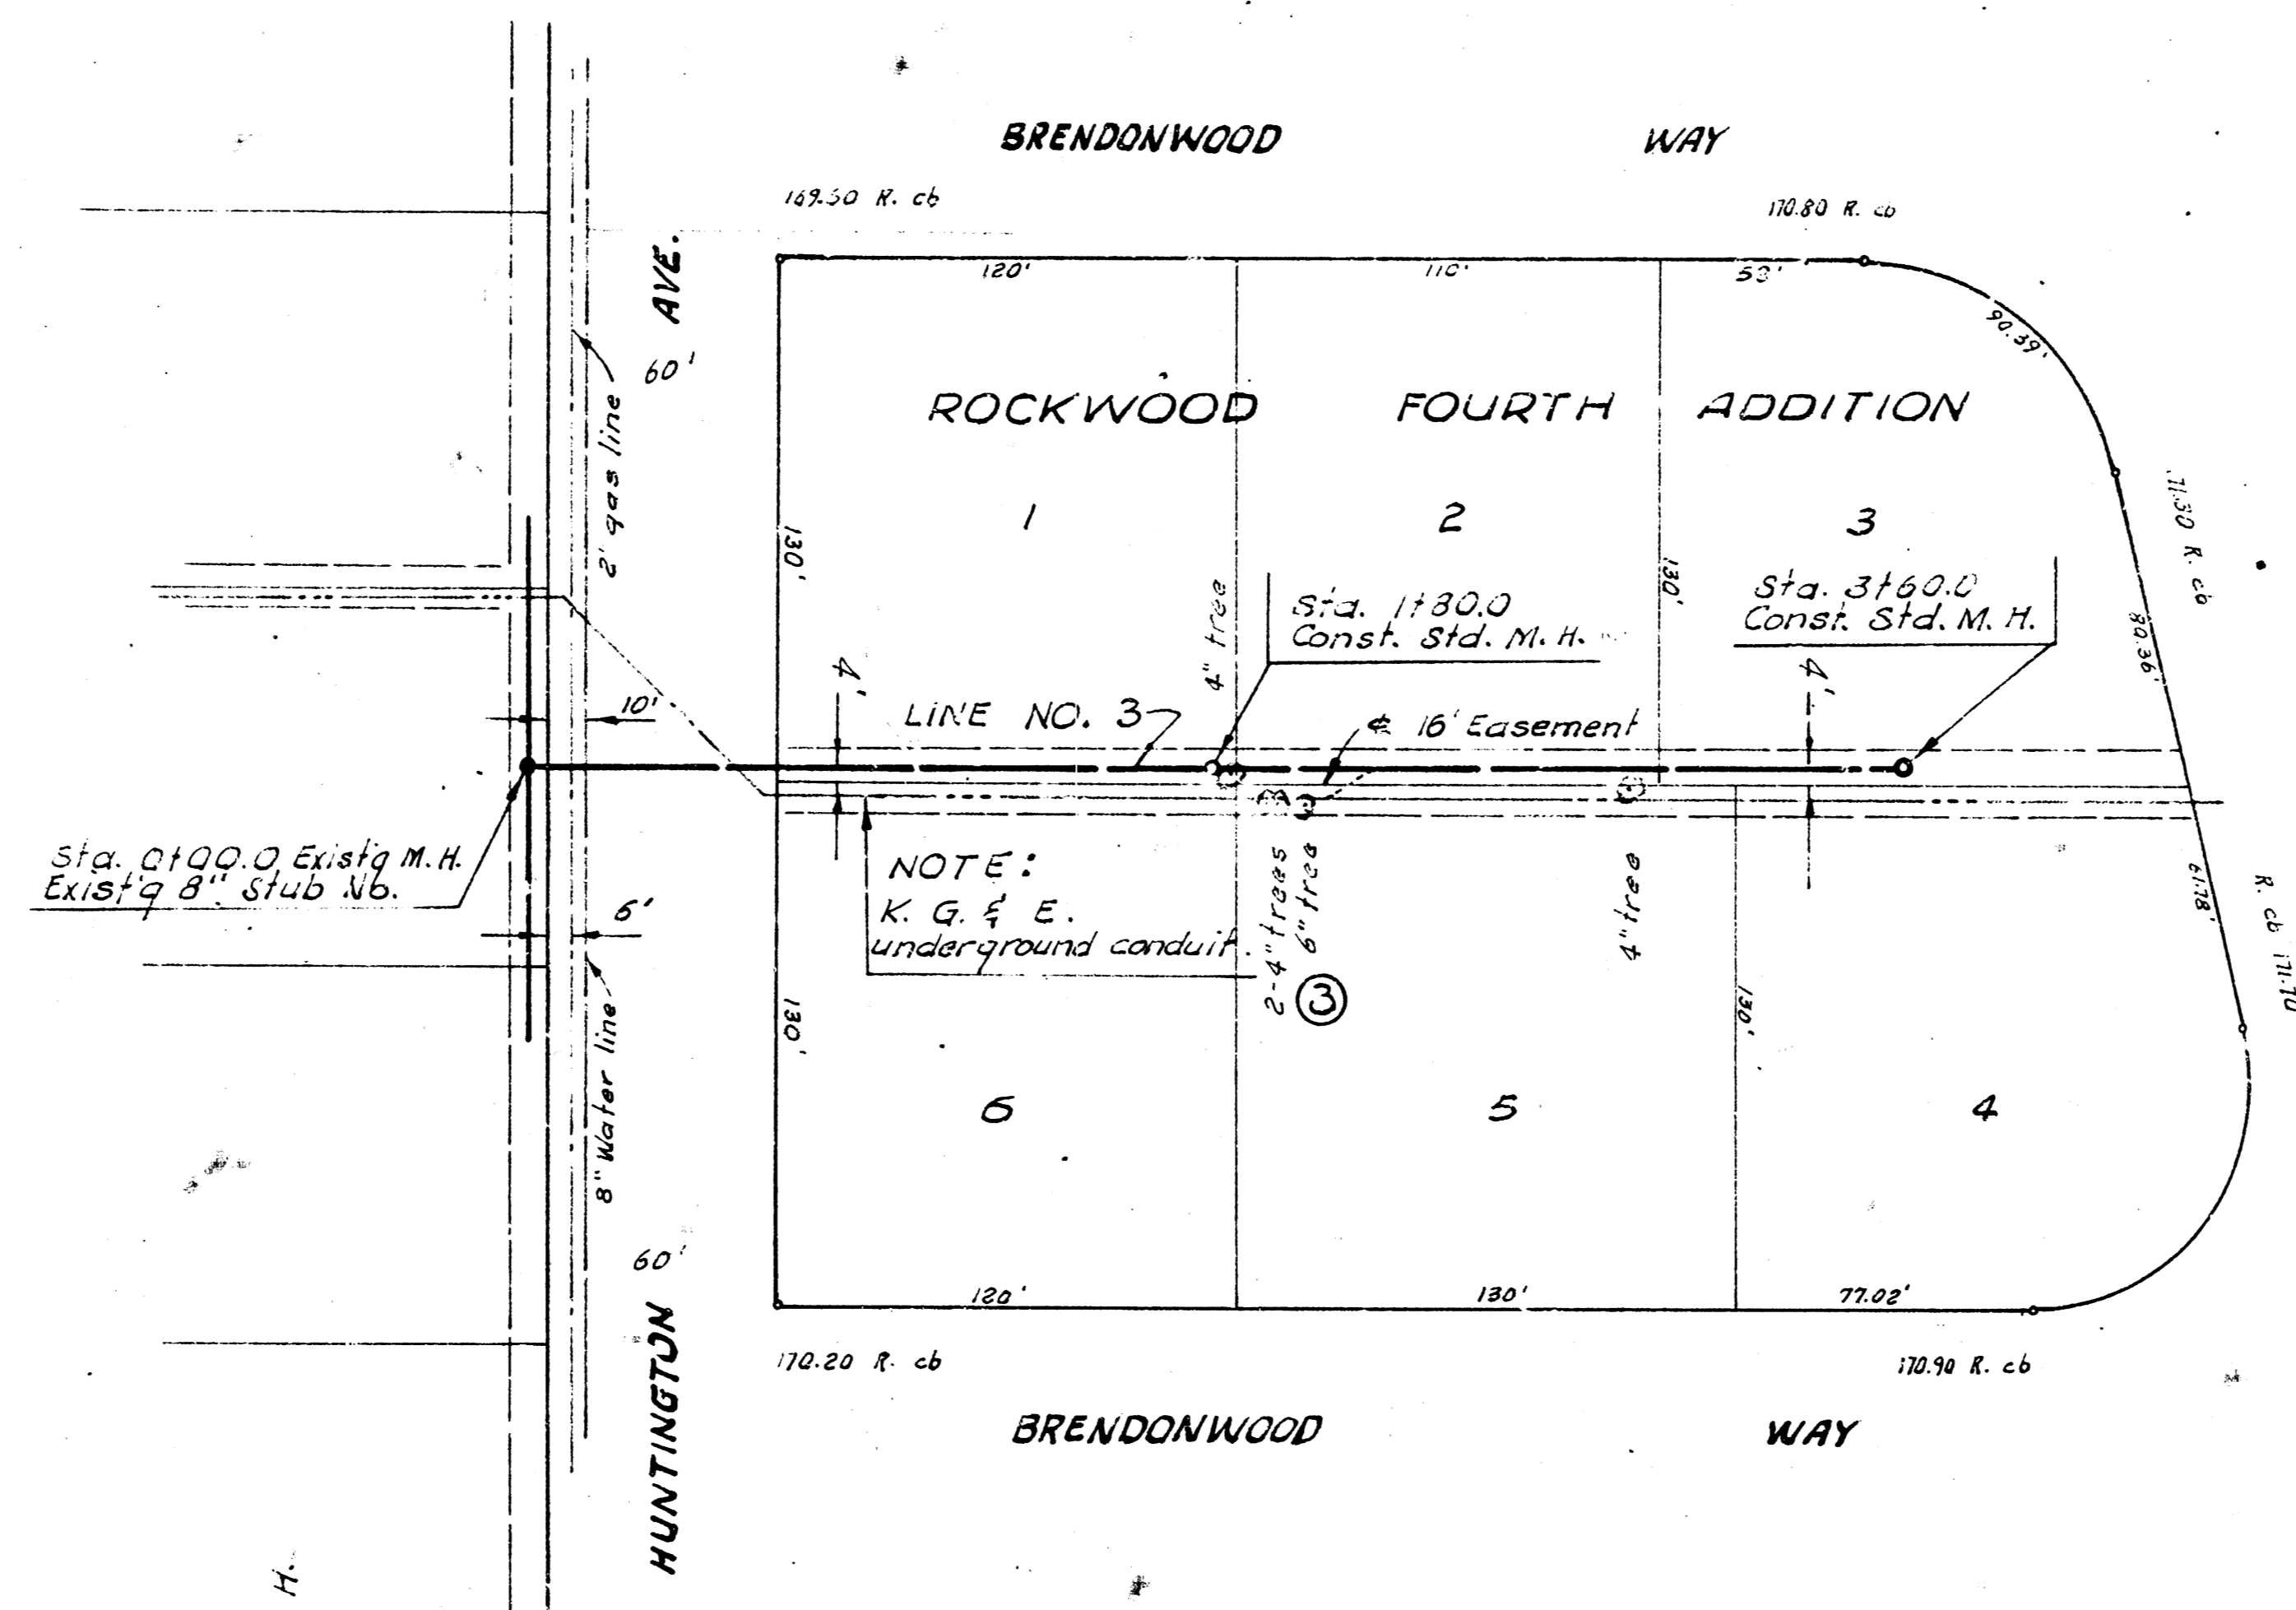

L.A.T. 27, SUBMAIN 5A, W. I. S.
 PROJECT NO. C25-3
 SHEET NO. 2 OF 2