


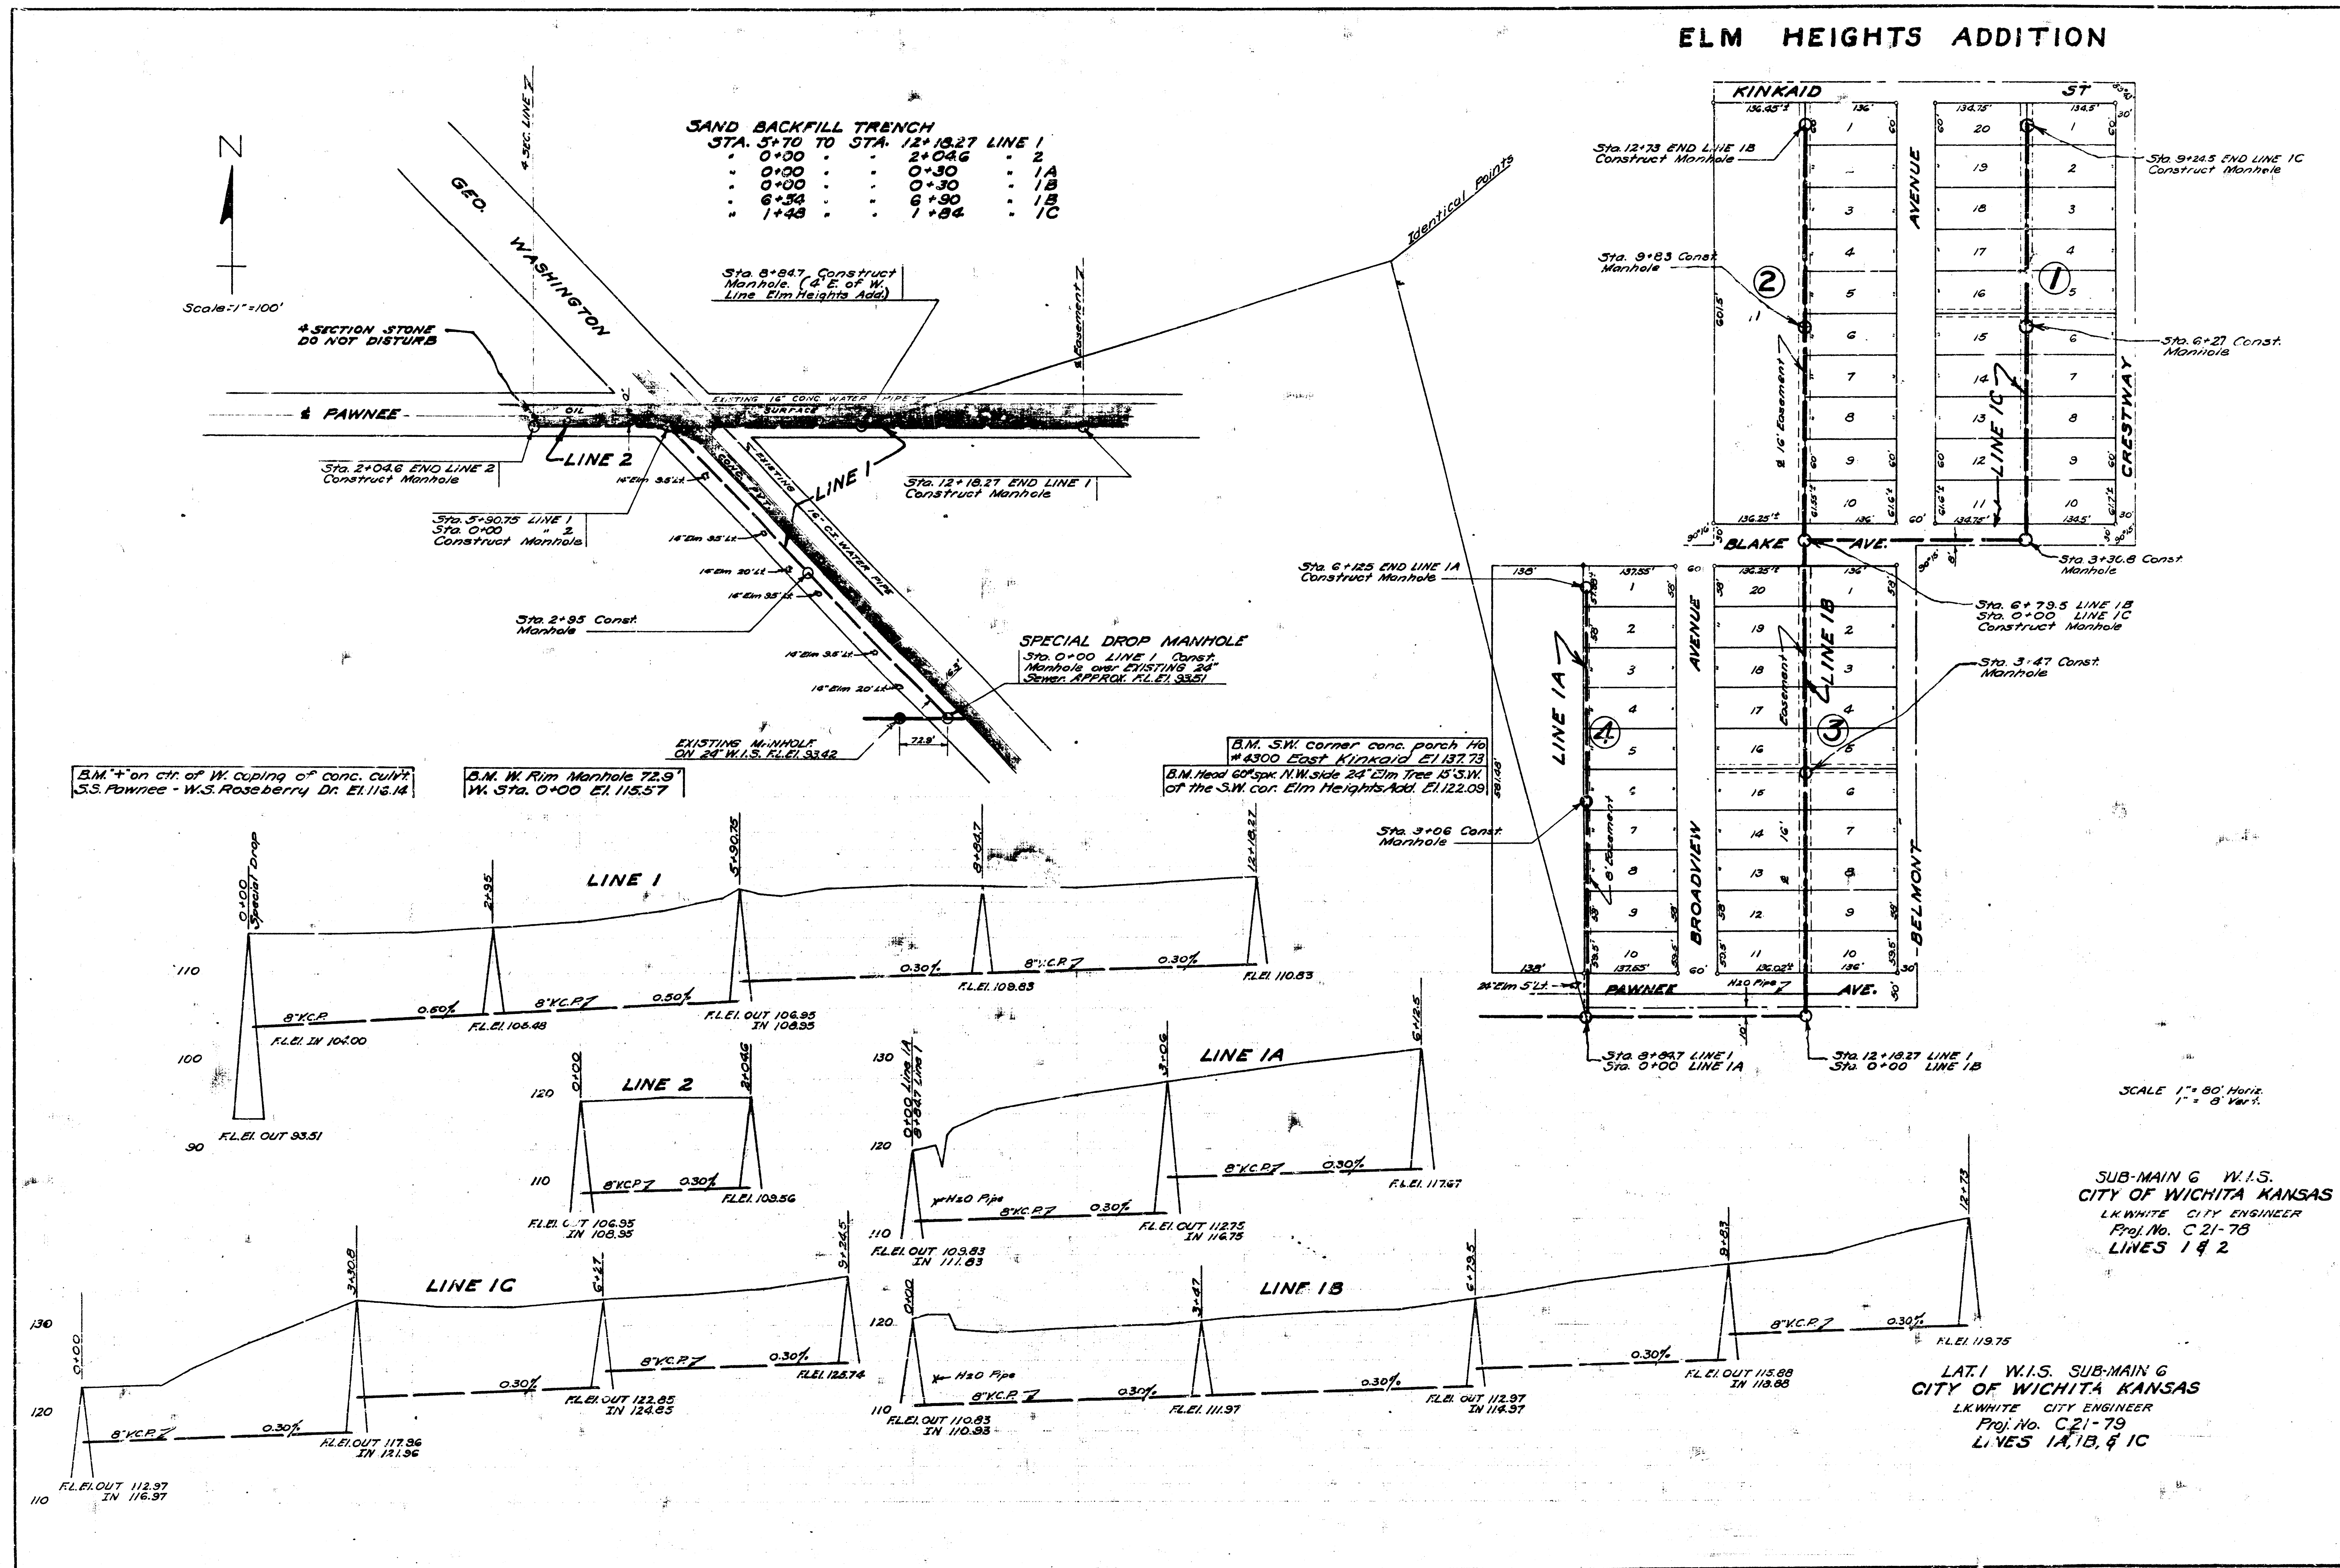

Date 11-12-51
 Drawn by J.L.A.
 Checked by
 North Box No. 60 Y