


B.M. 147.27 M in Muller F.P. NW Cor. Armour & Gilbert.

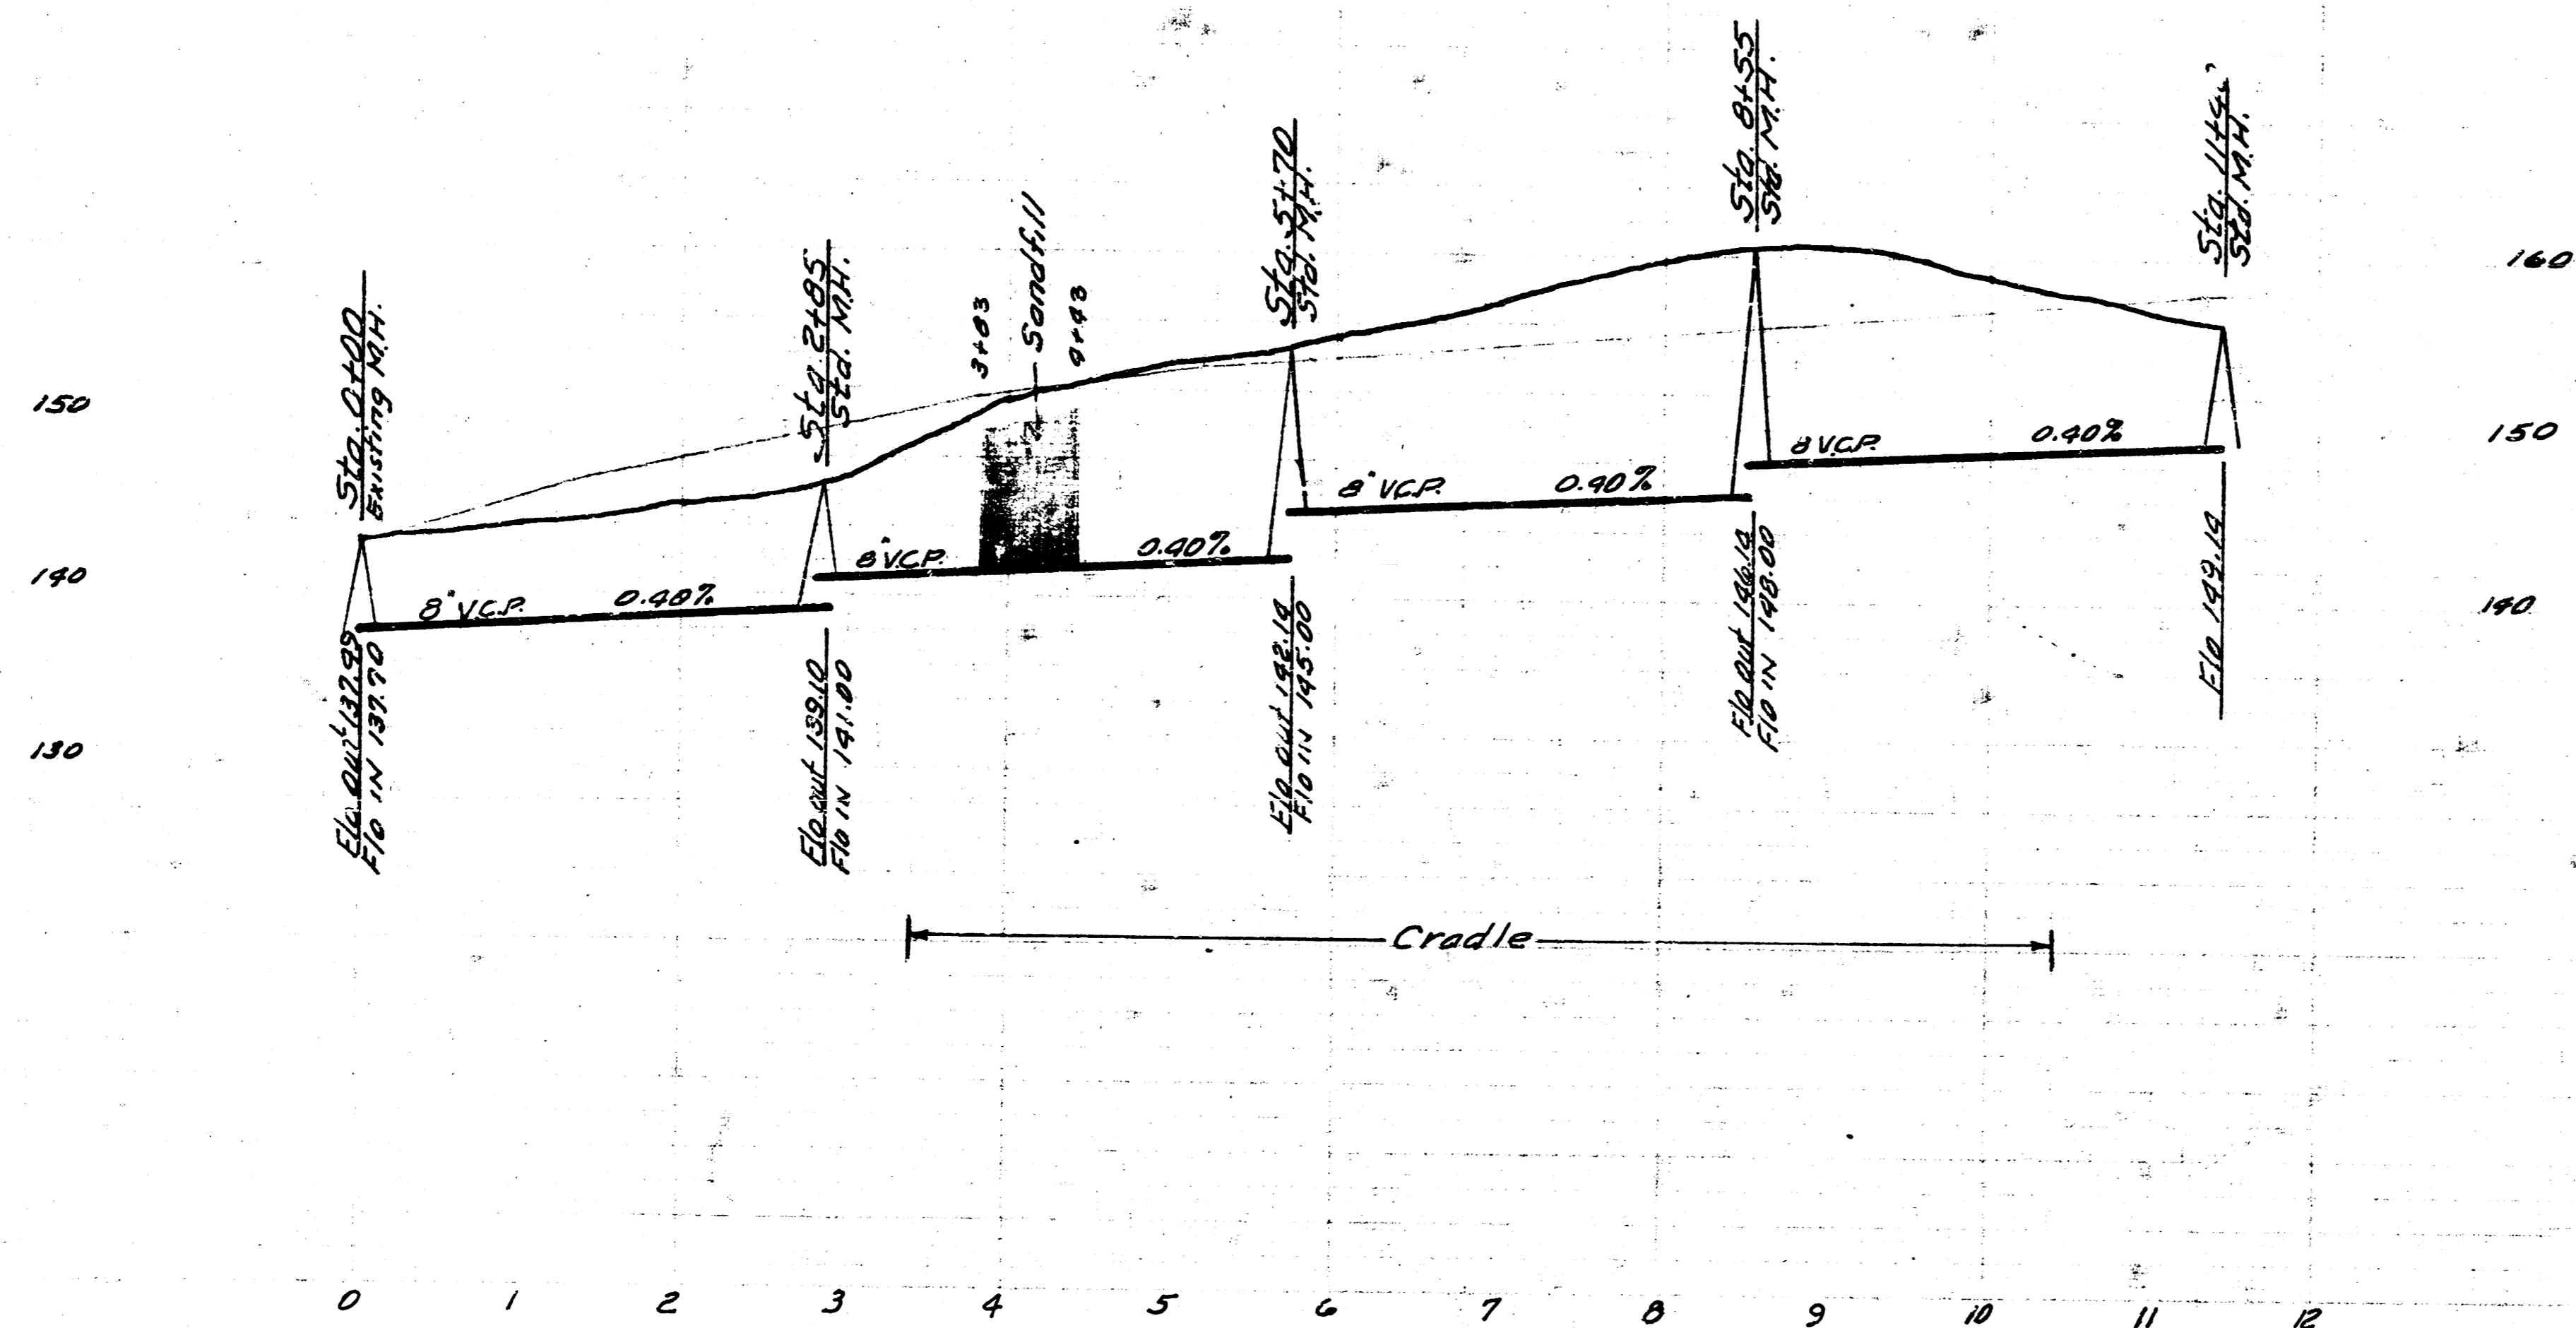

Date: 12-17-54
Plan by: McClain
Checked by: K. B.

LAT. 3 SUBMAIN 7 WIS.
CITY OF WICHITA KANSAS
B.E. SMITH CITY ENGINEER
Proj. No. C-24-66

