

LOCATION MAP
SUBMAIN 8 WAR INDUSTRY SEWER C27-97

&


LATERAL 1 SUBMAIN 8 WAR INDUSTRY SEWER C27-98
CITY OF WICHITA KANSAS


B.E. SMITH CITY ENGINEER


&

LATERAL 2 SUBMAIN 8 WAR INDUSTRY SEWER C27-99

Survey by J. Housler Box 4-41
Checked by J. Housler
Checked by

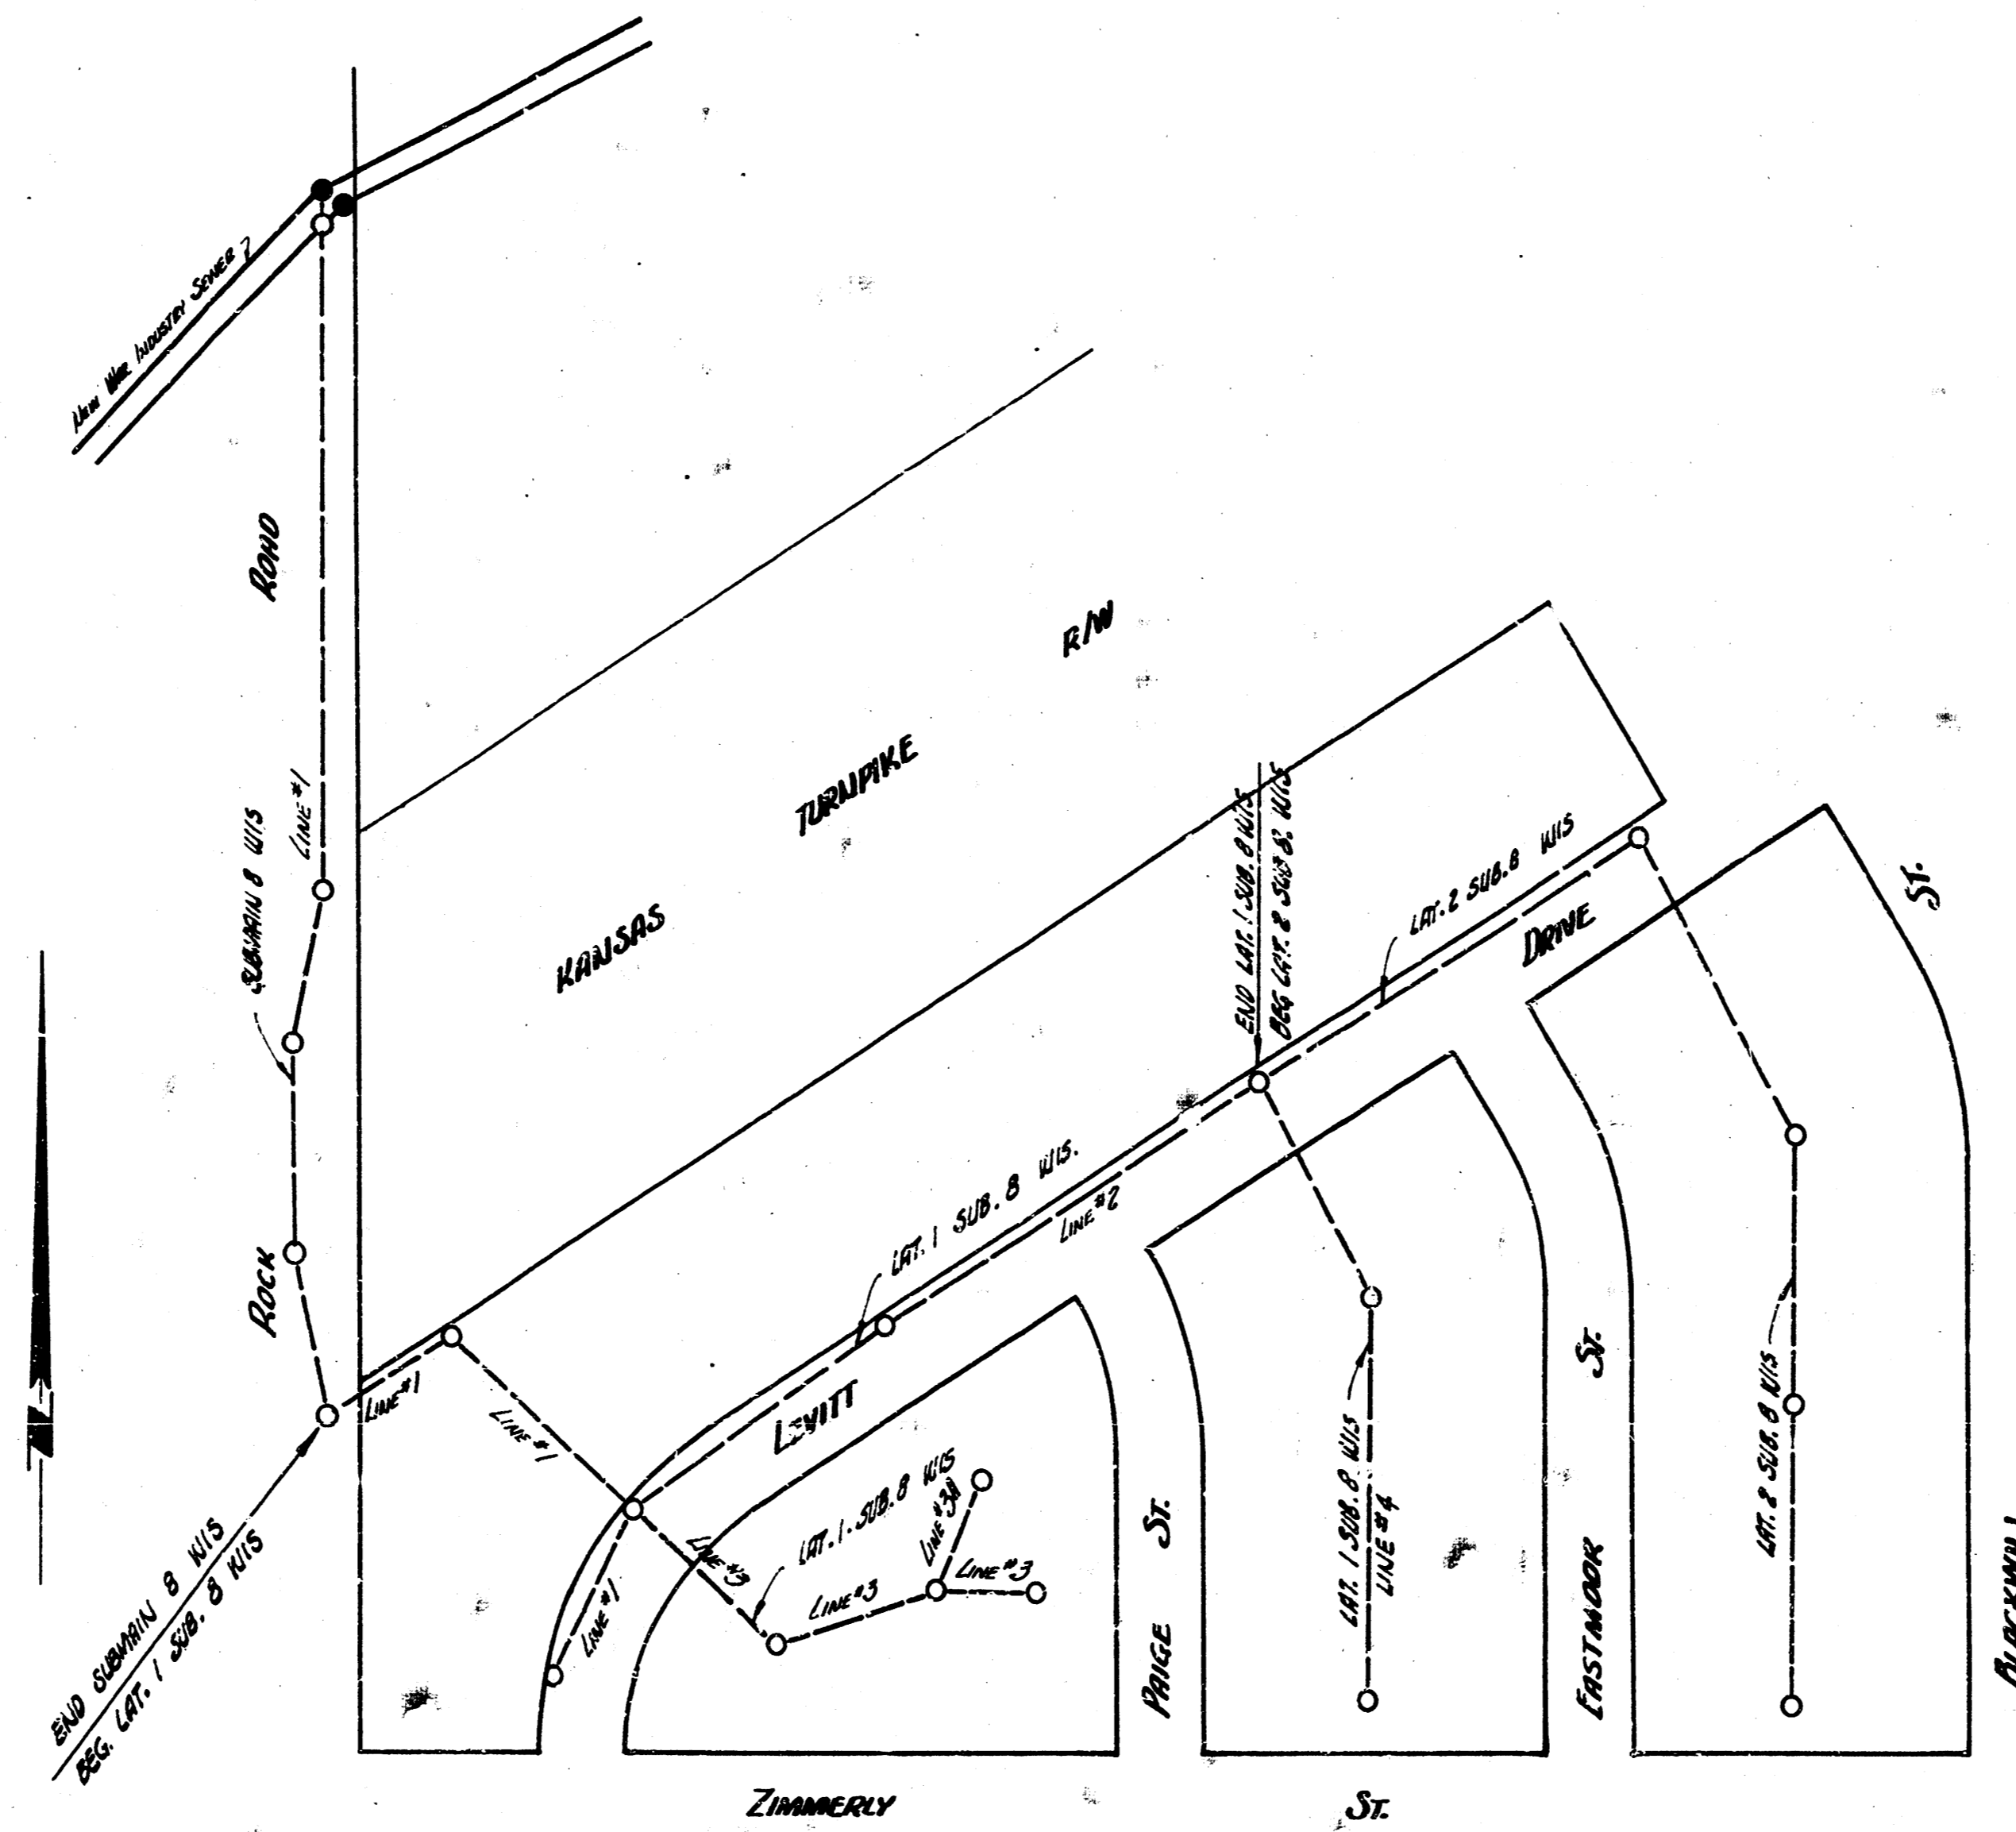

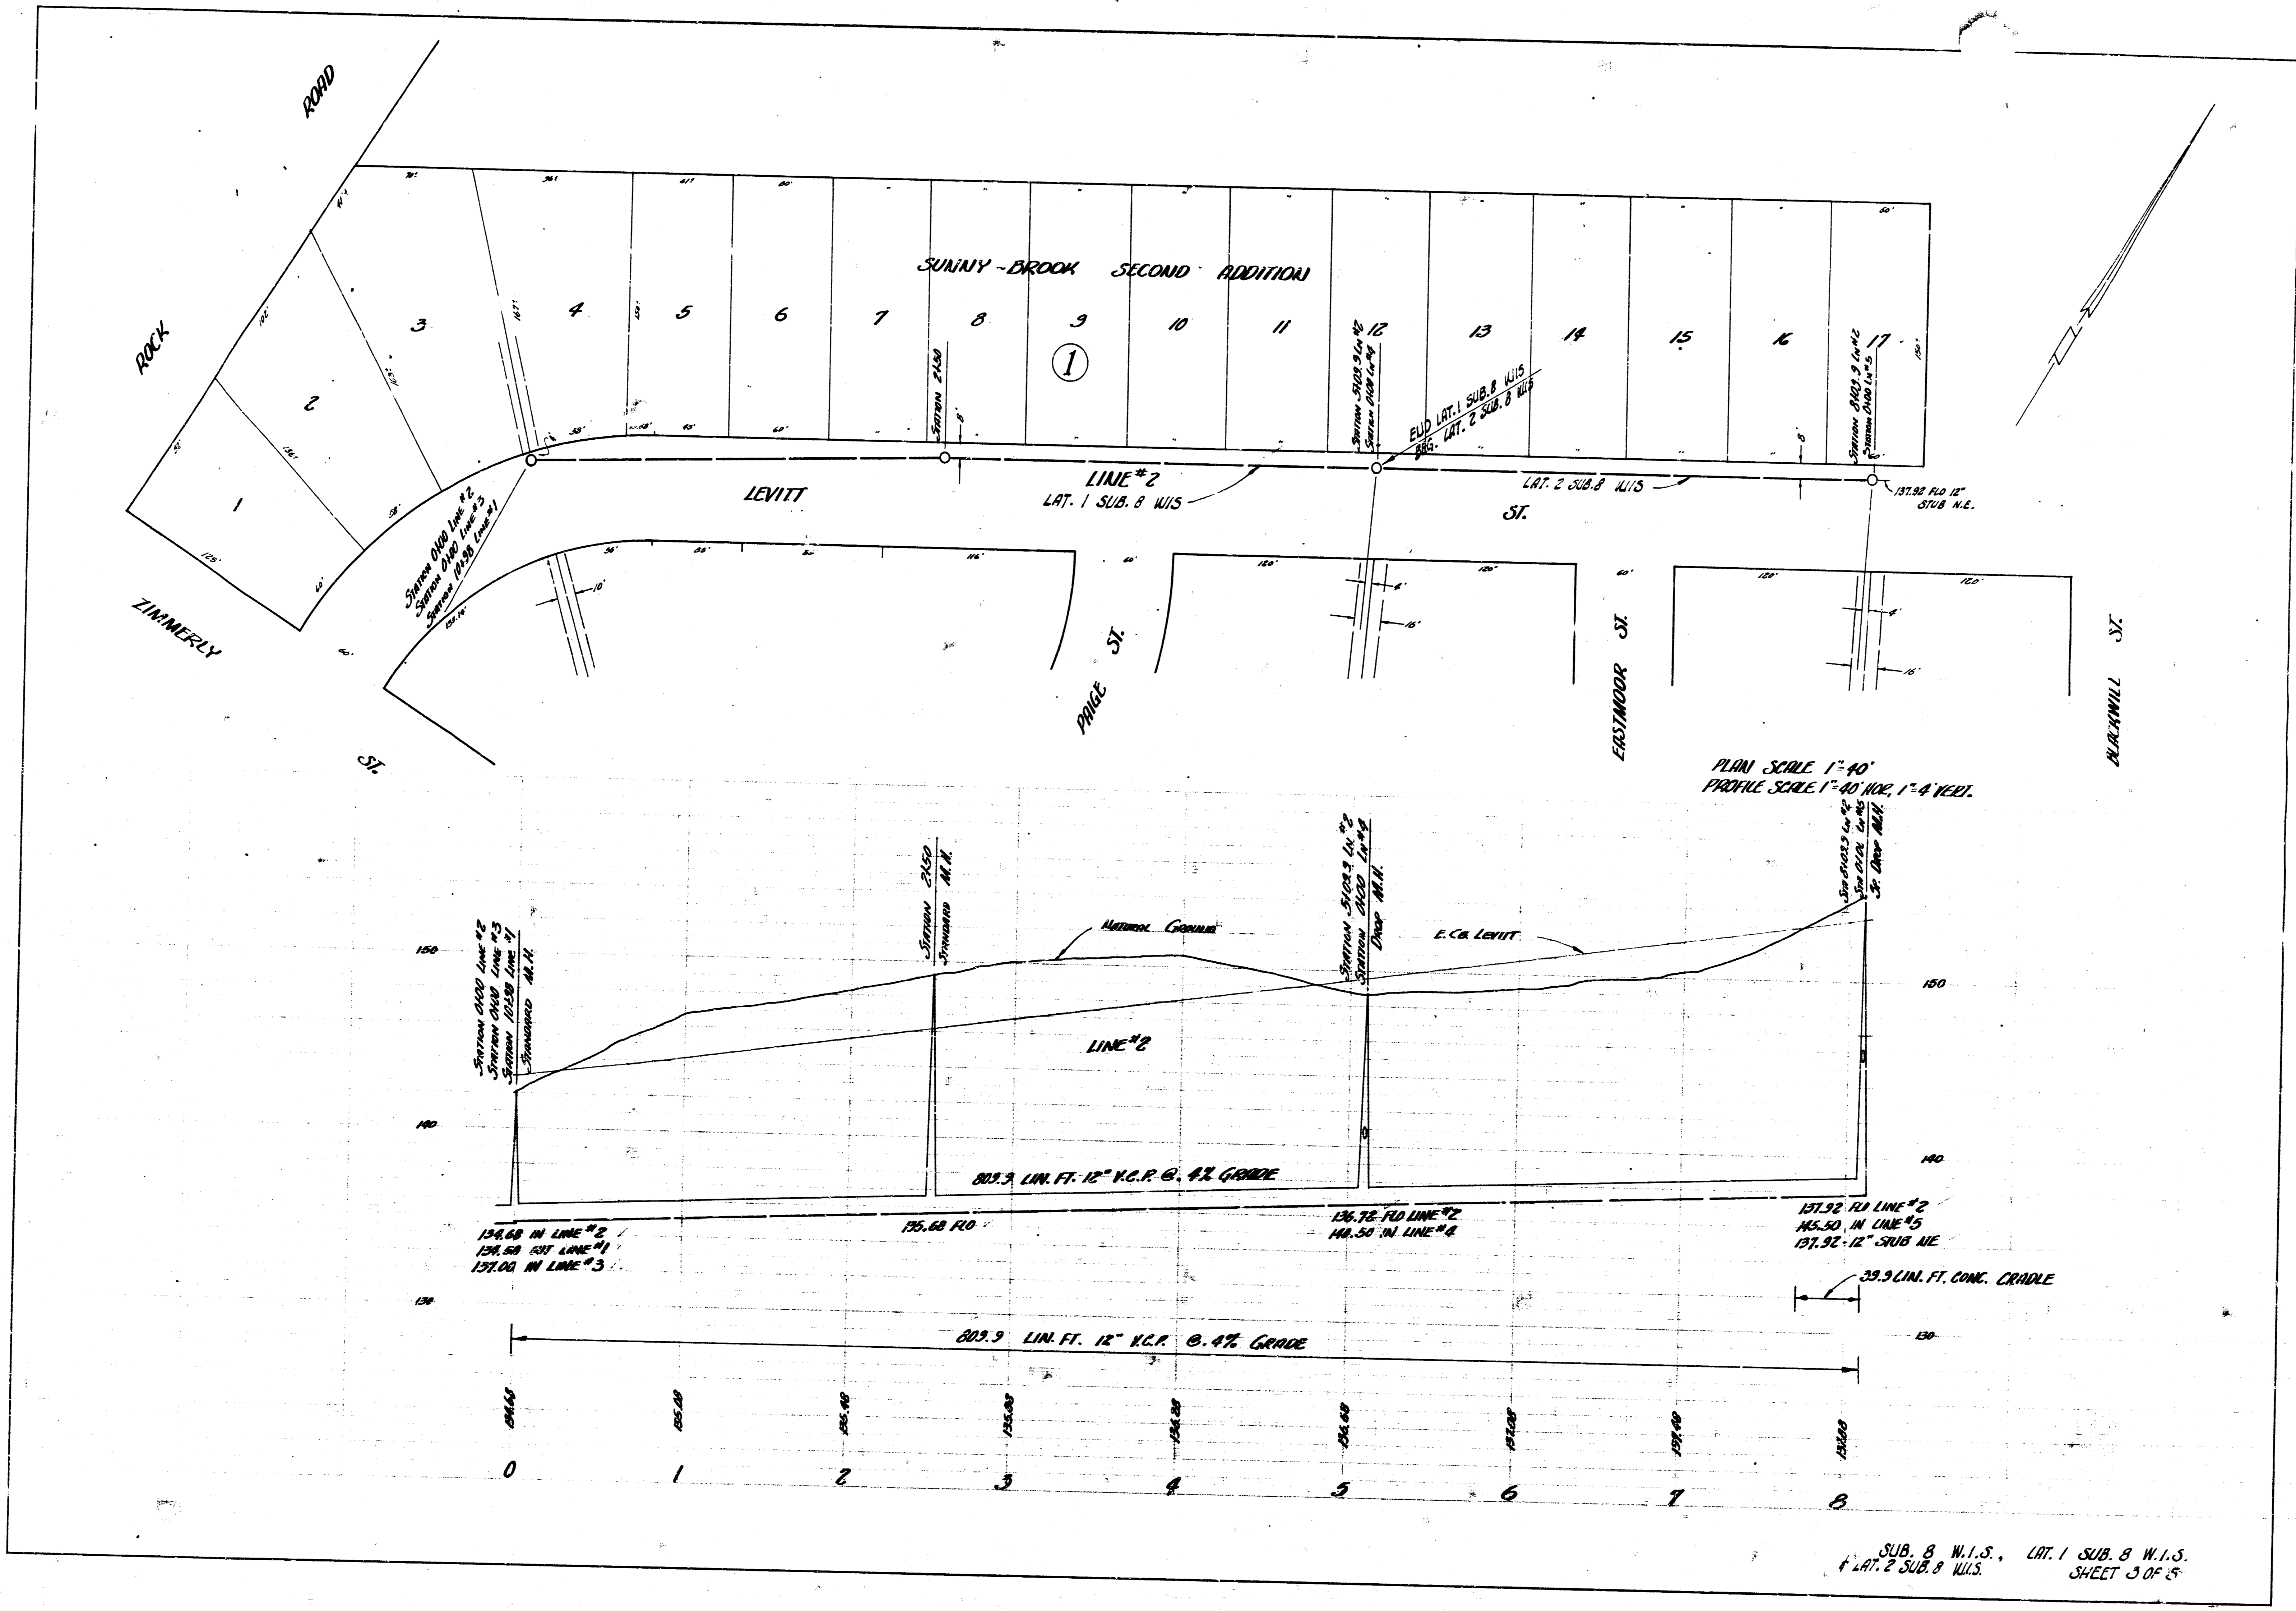

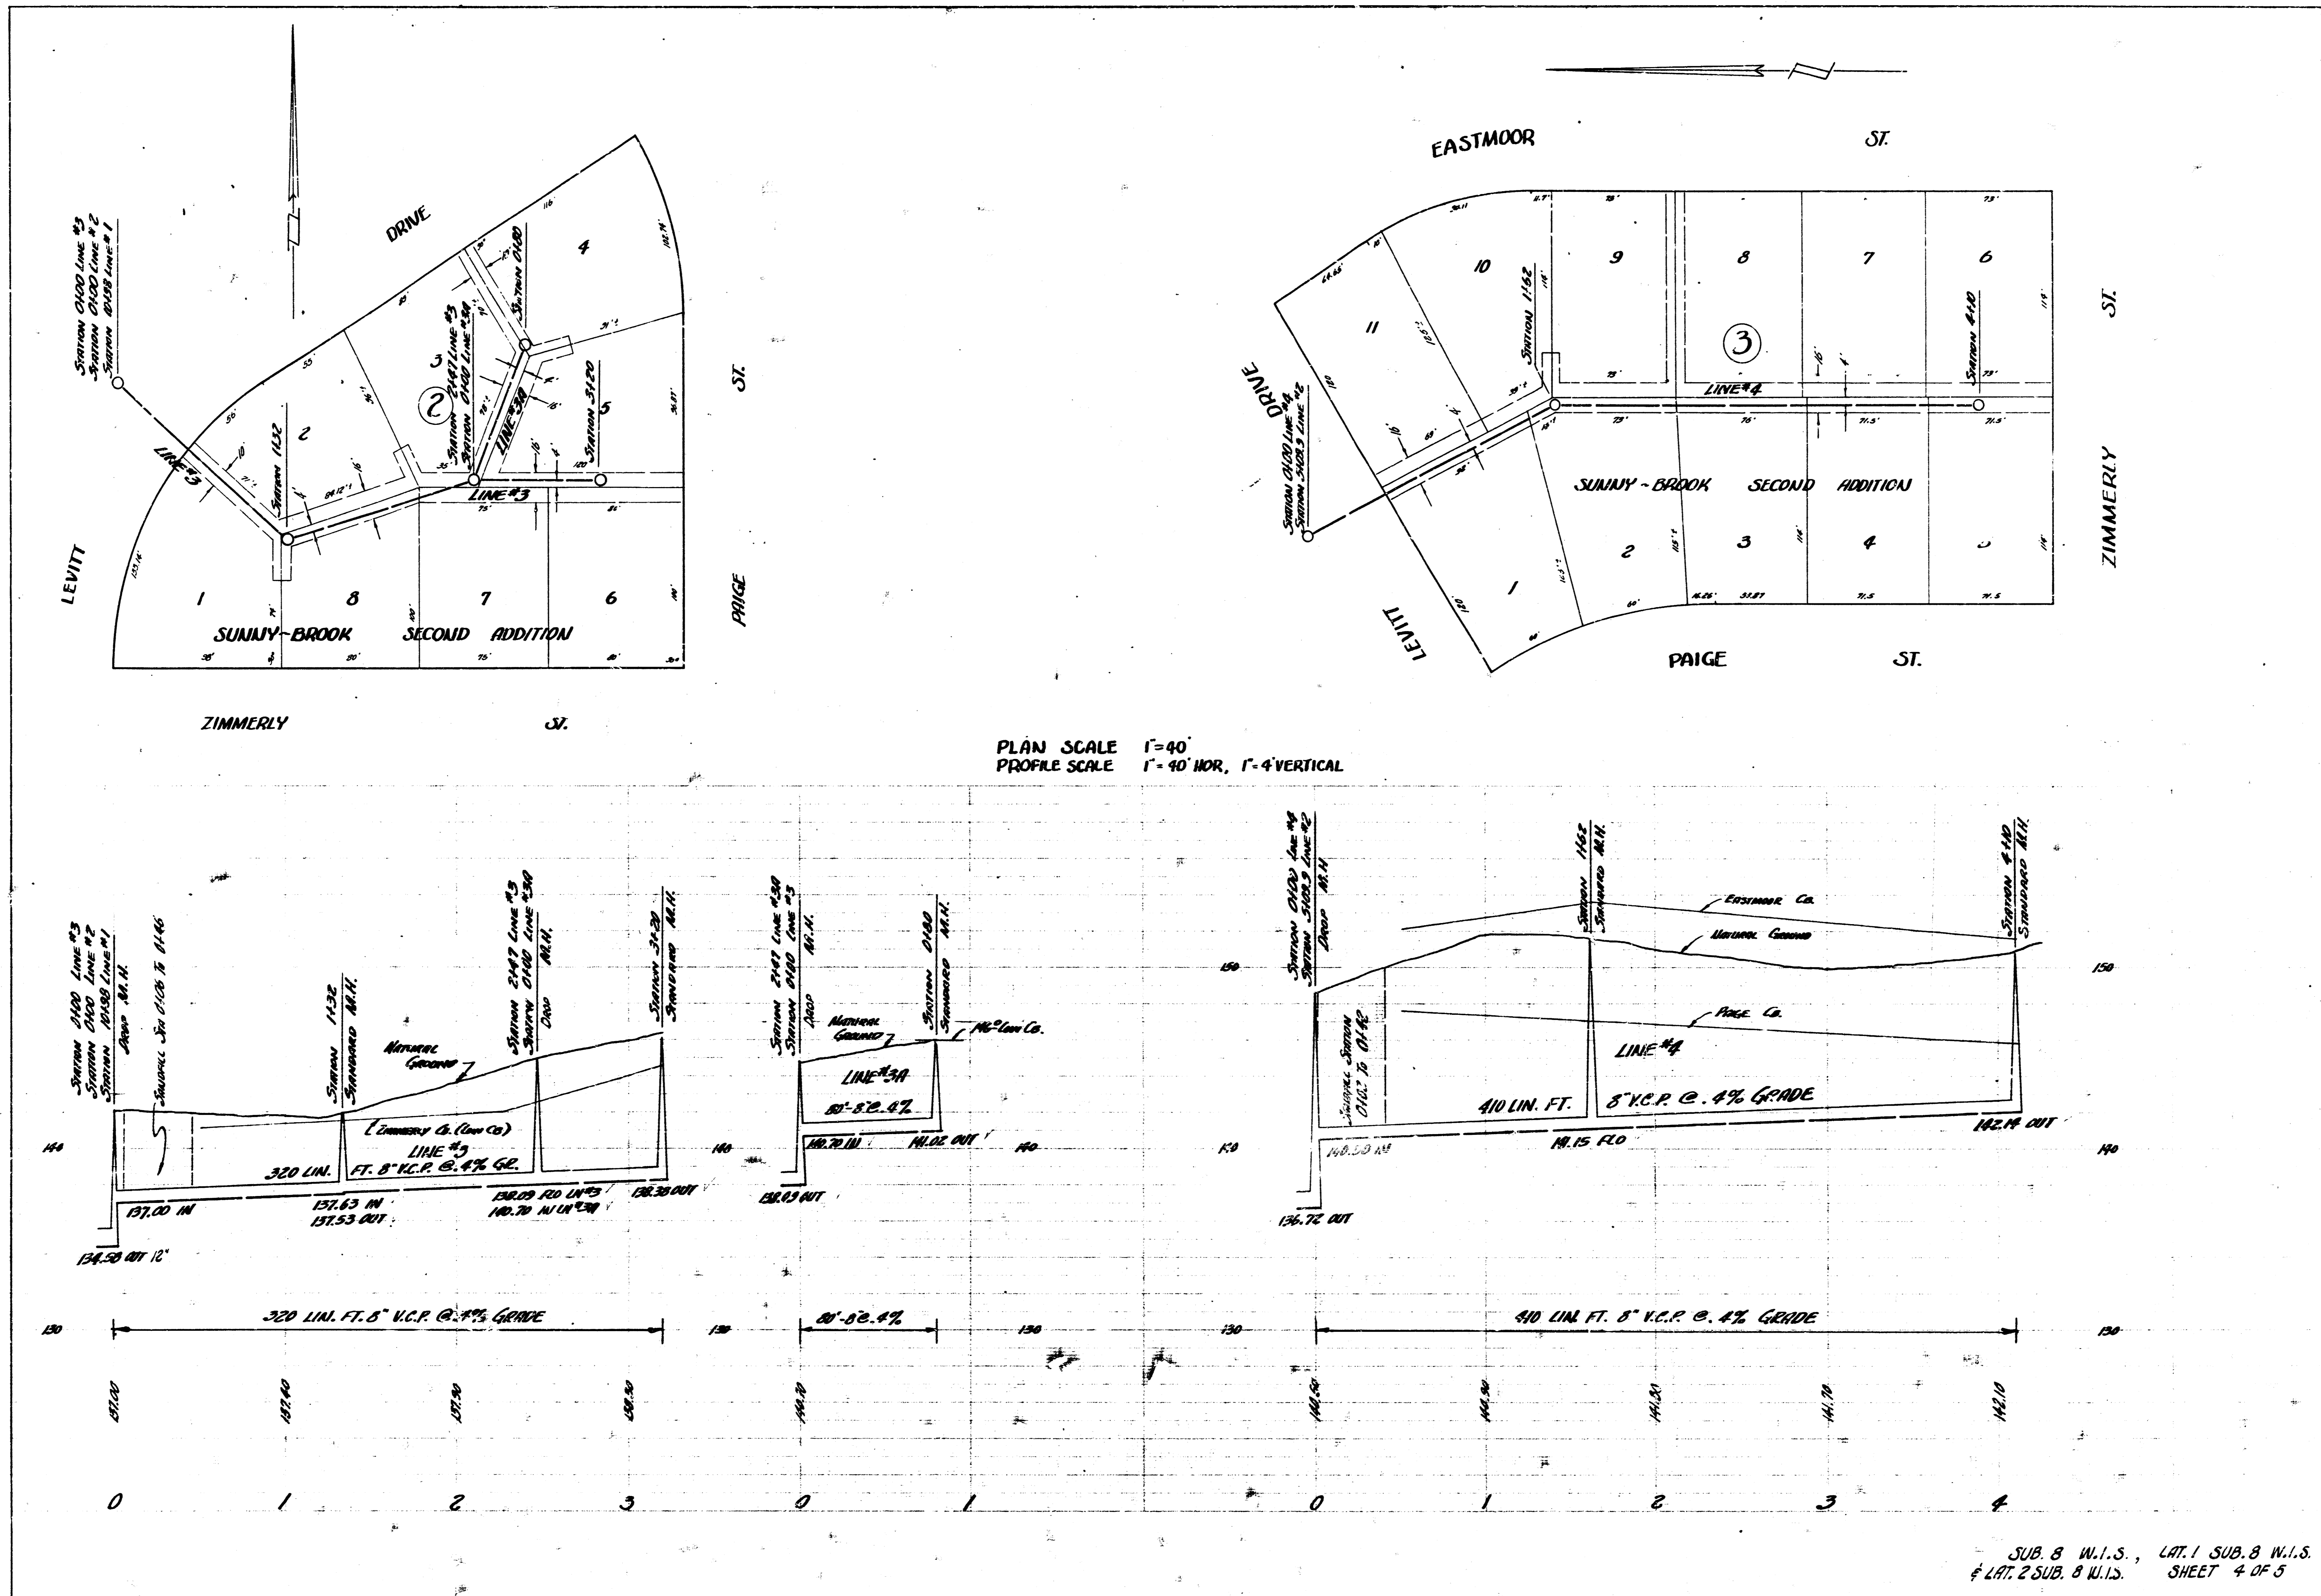

SUB. 8 W.I.S., LAT. 1 SUB. 8 W.I.S.
 & LAT. 2 SUB. 8 W.I.S. SHEET 4 OF 5

