


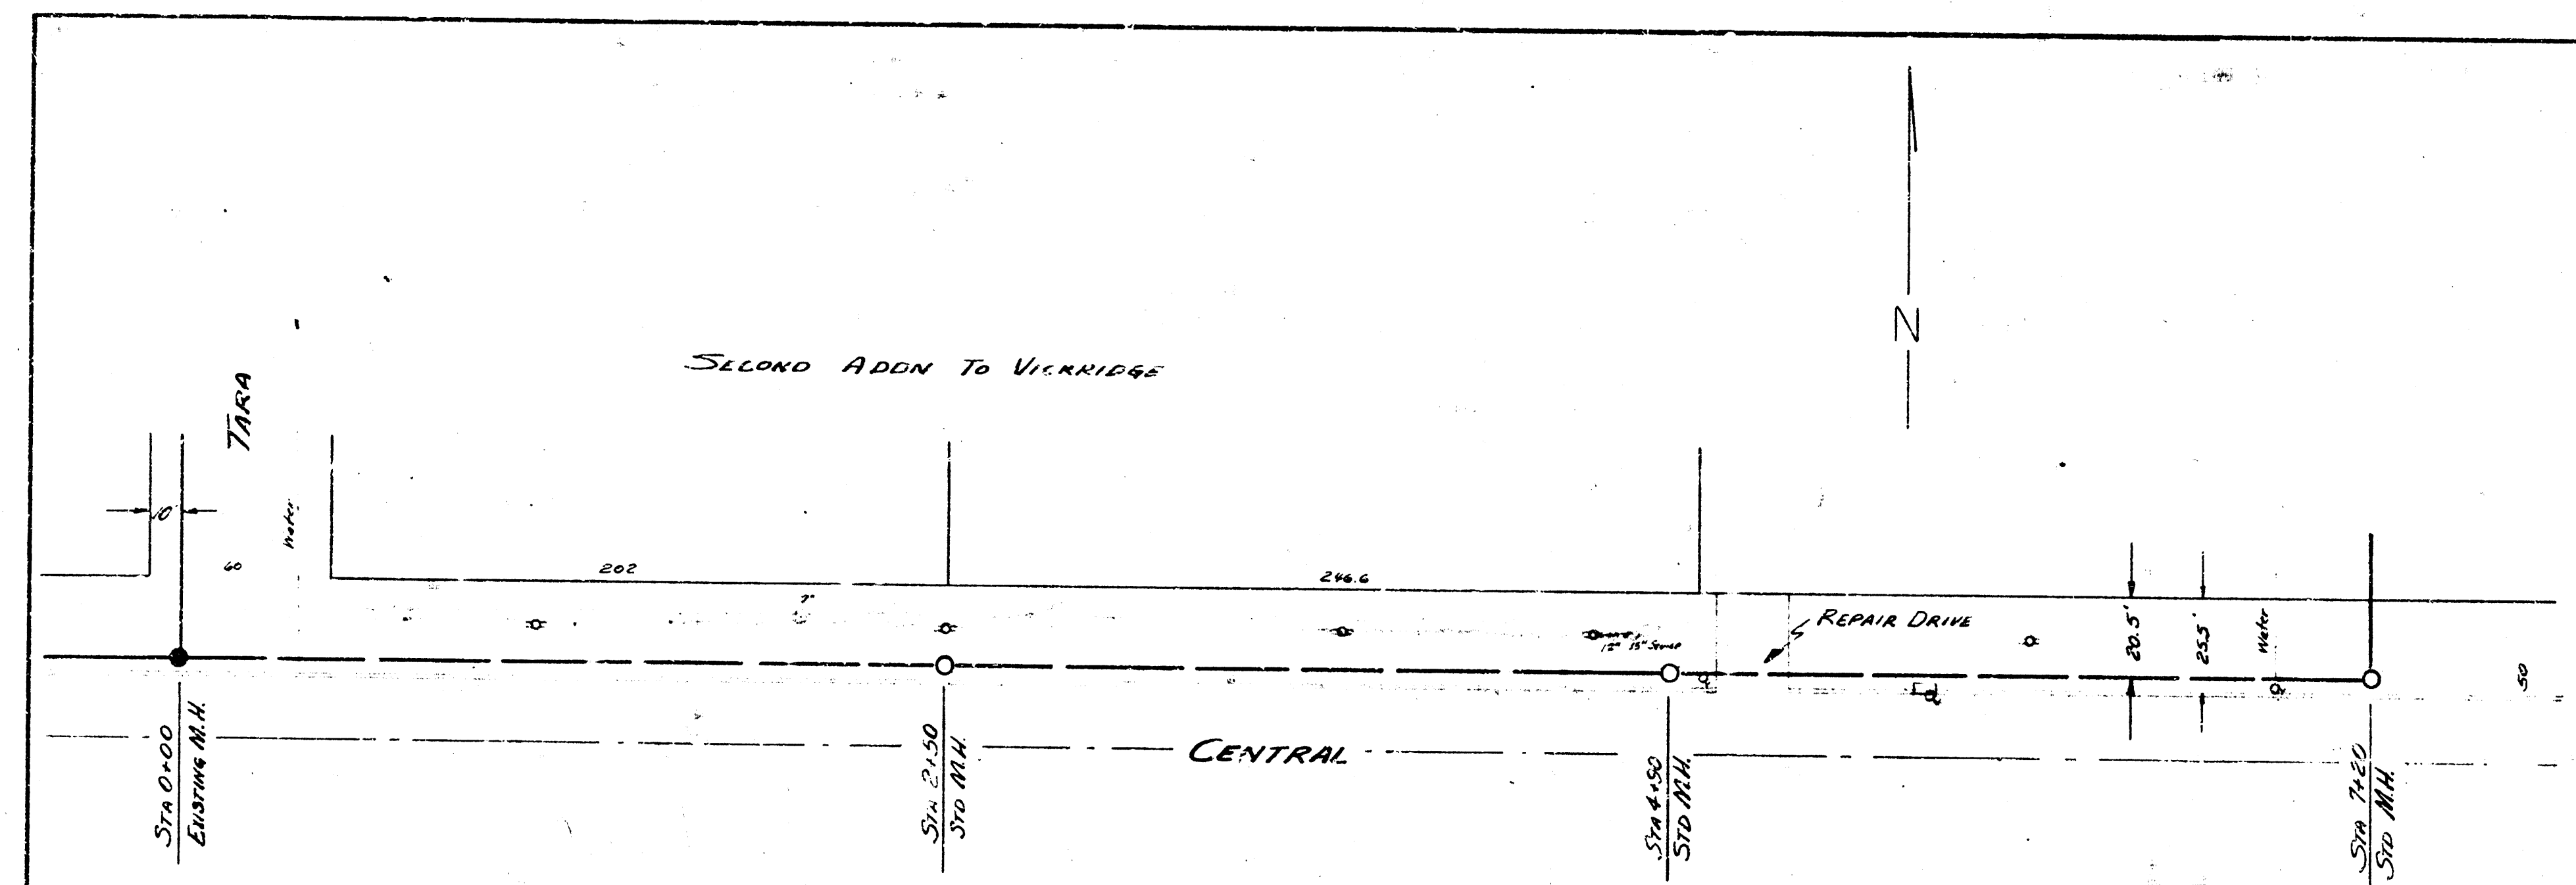

STATION 0+00
STATION 2+50


REPAIR DRIVE



CENTRAL

TARA


PLAN SCALE 1"=40' PROFILE SCALE 1"=40' HORIZONTAL 1"=4' VERTICAL

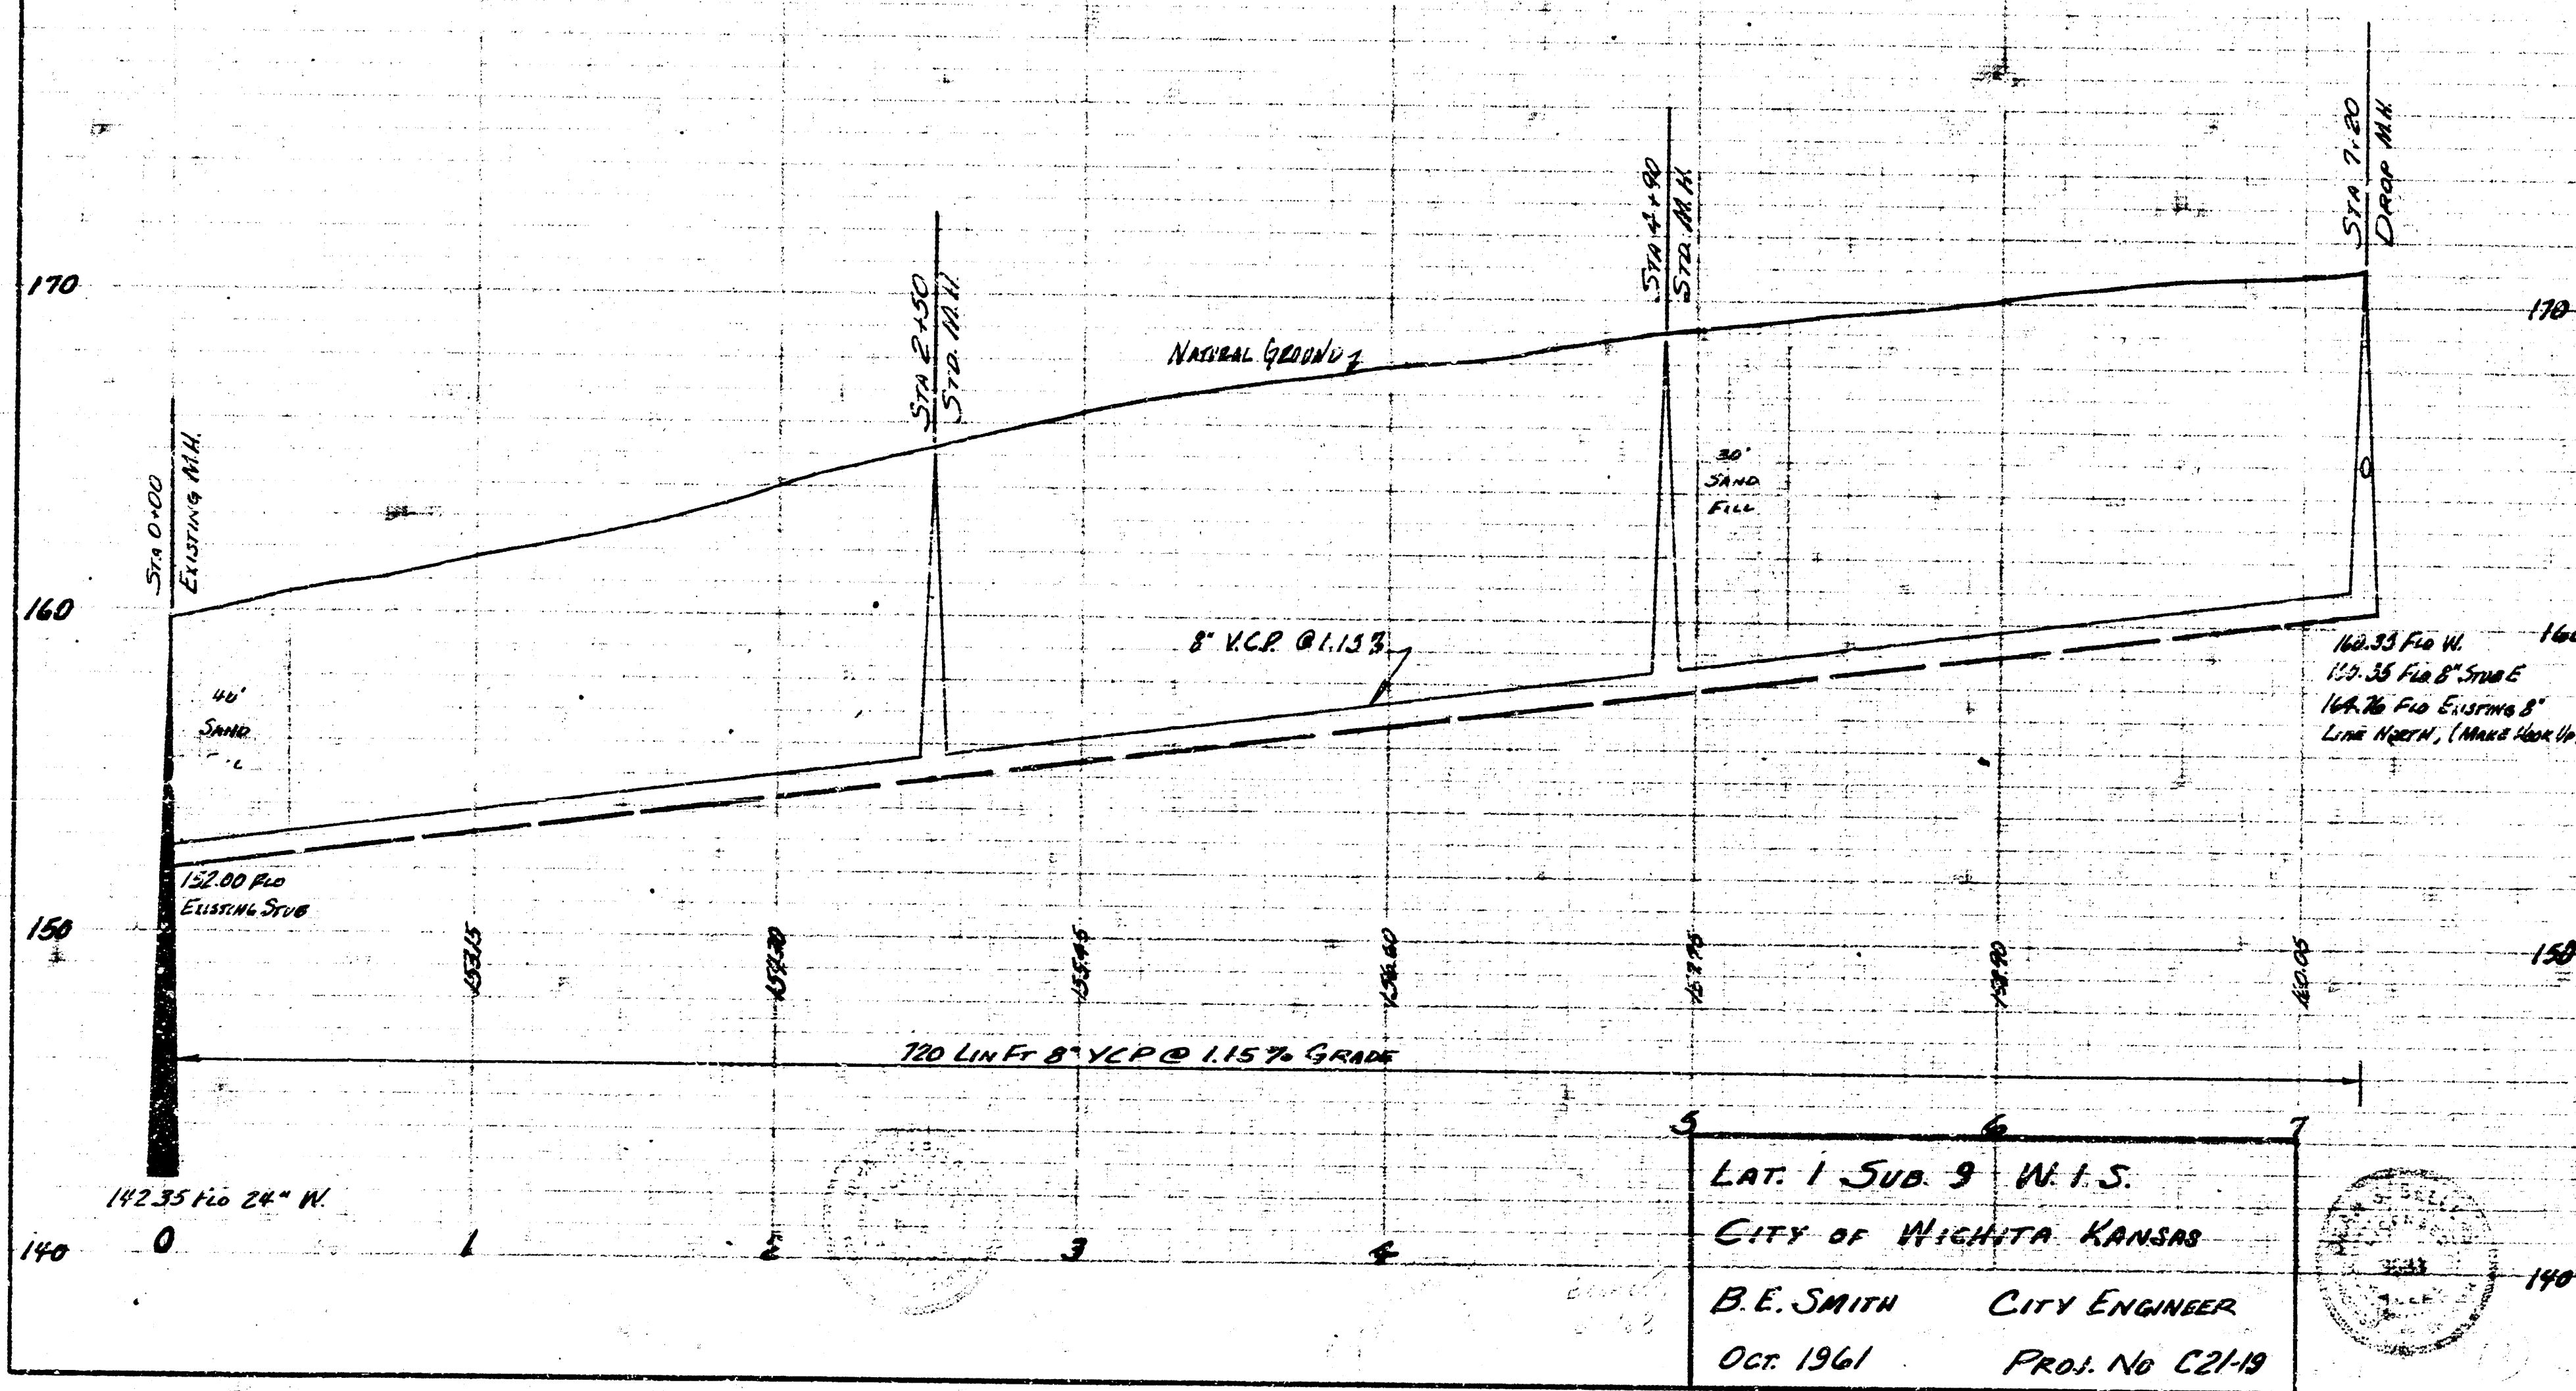

LAT. 1 SUB. 9 W. 1. S.
CITY OF WICHITA, KANSAS
B.E. SMITH CITY ENGINEER
OCT. 1961 PROJ. NO. C21-19

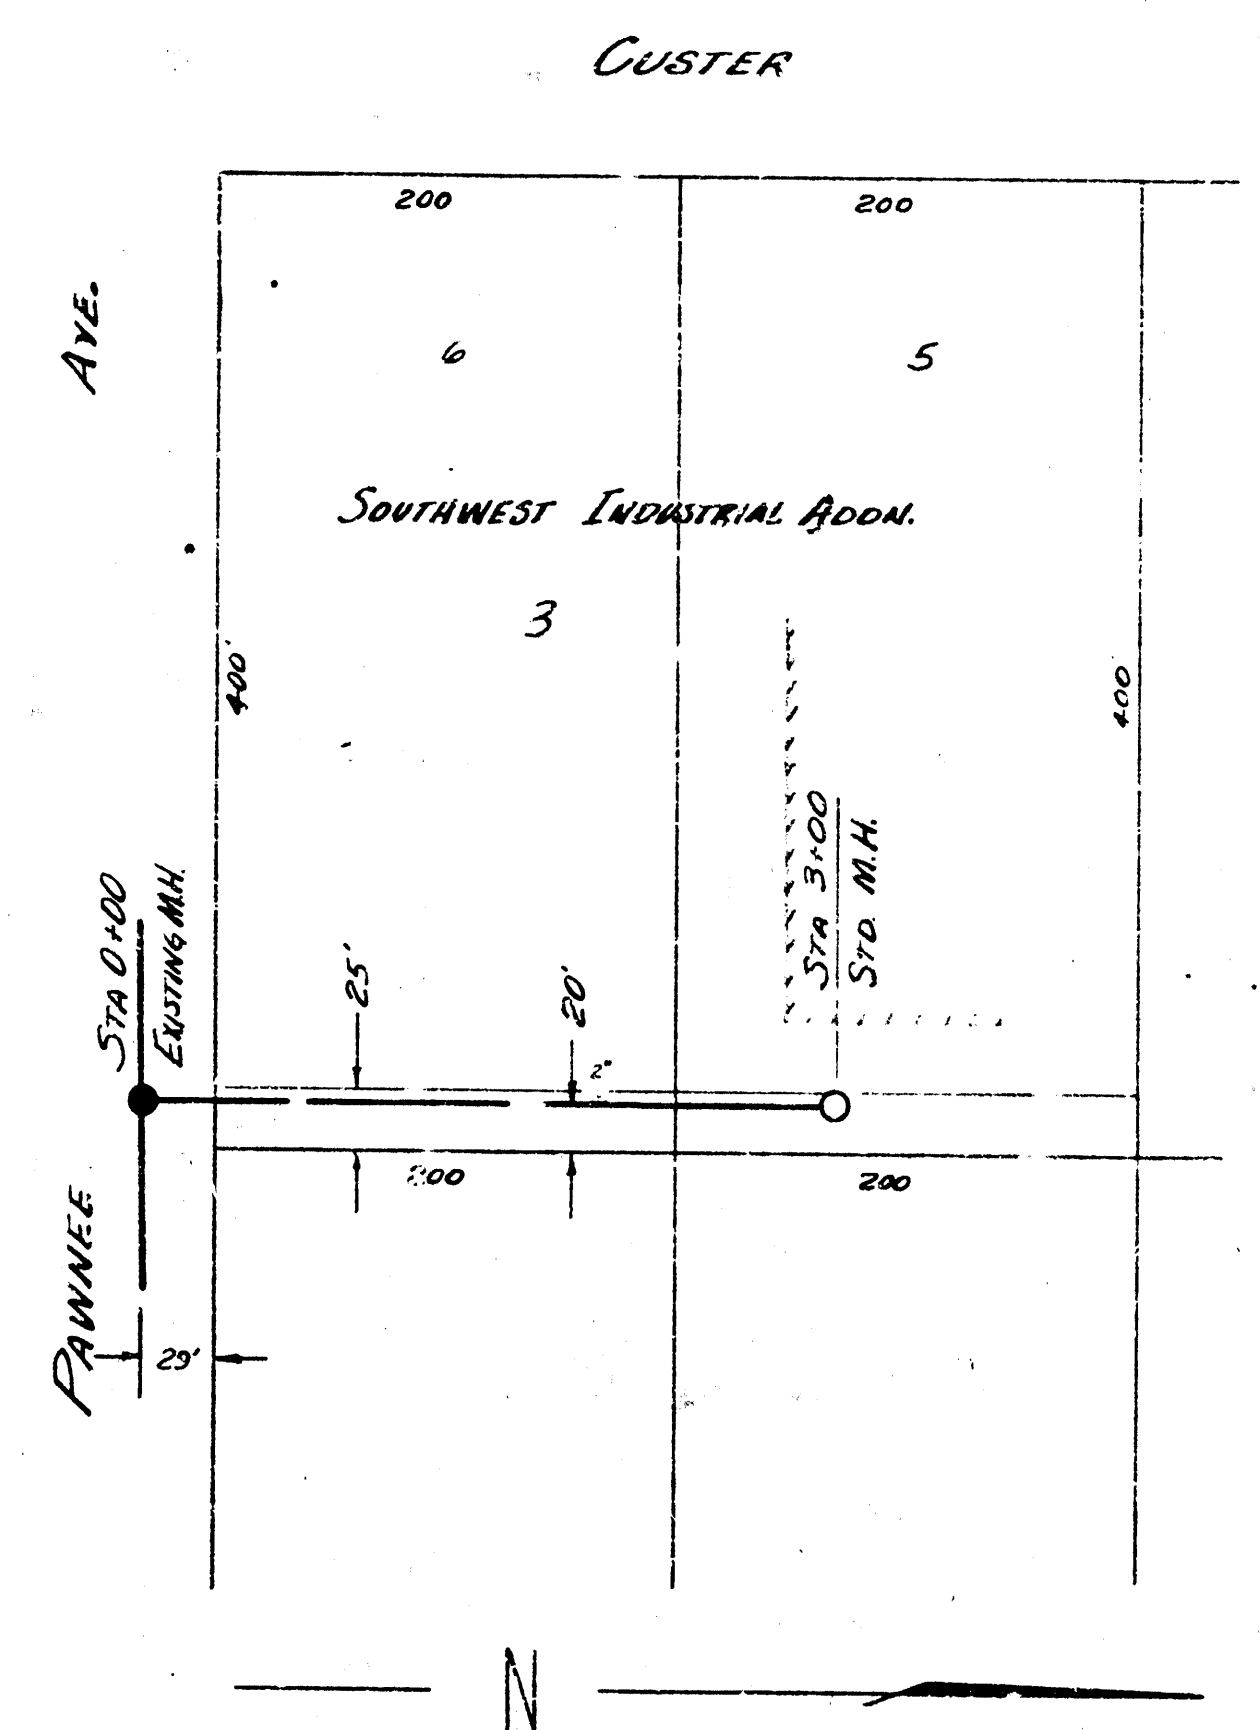

PLAN SCALE 1"=80' PROFILE SCALE 1"=40' HORIZONTAL 1"=4' VERTICAL

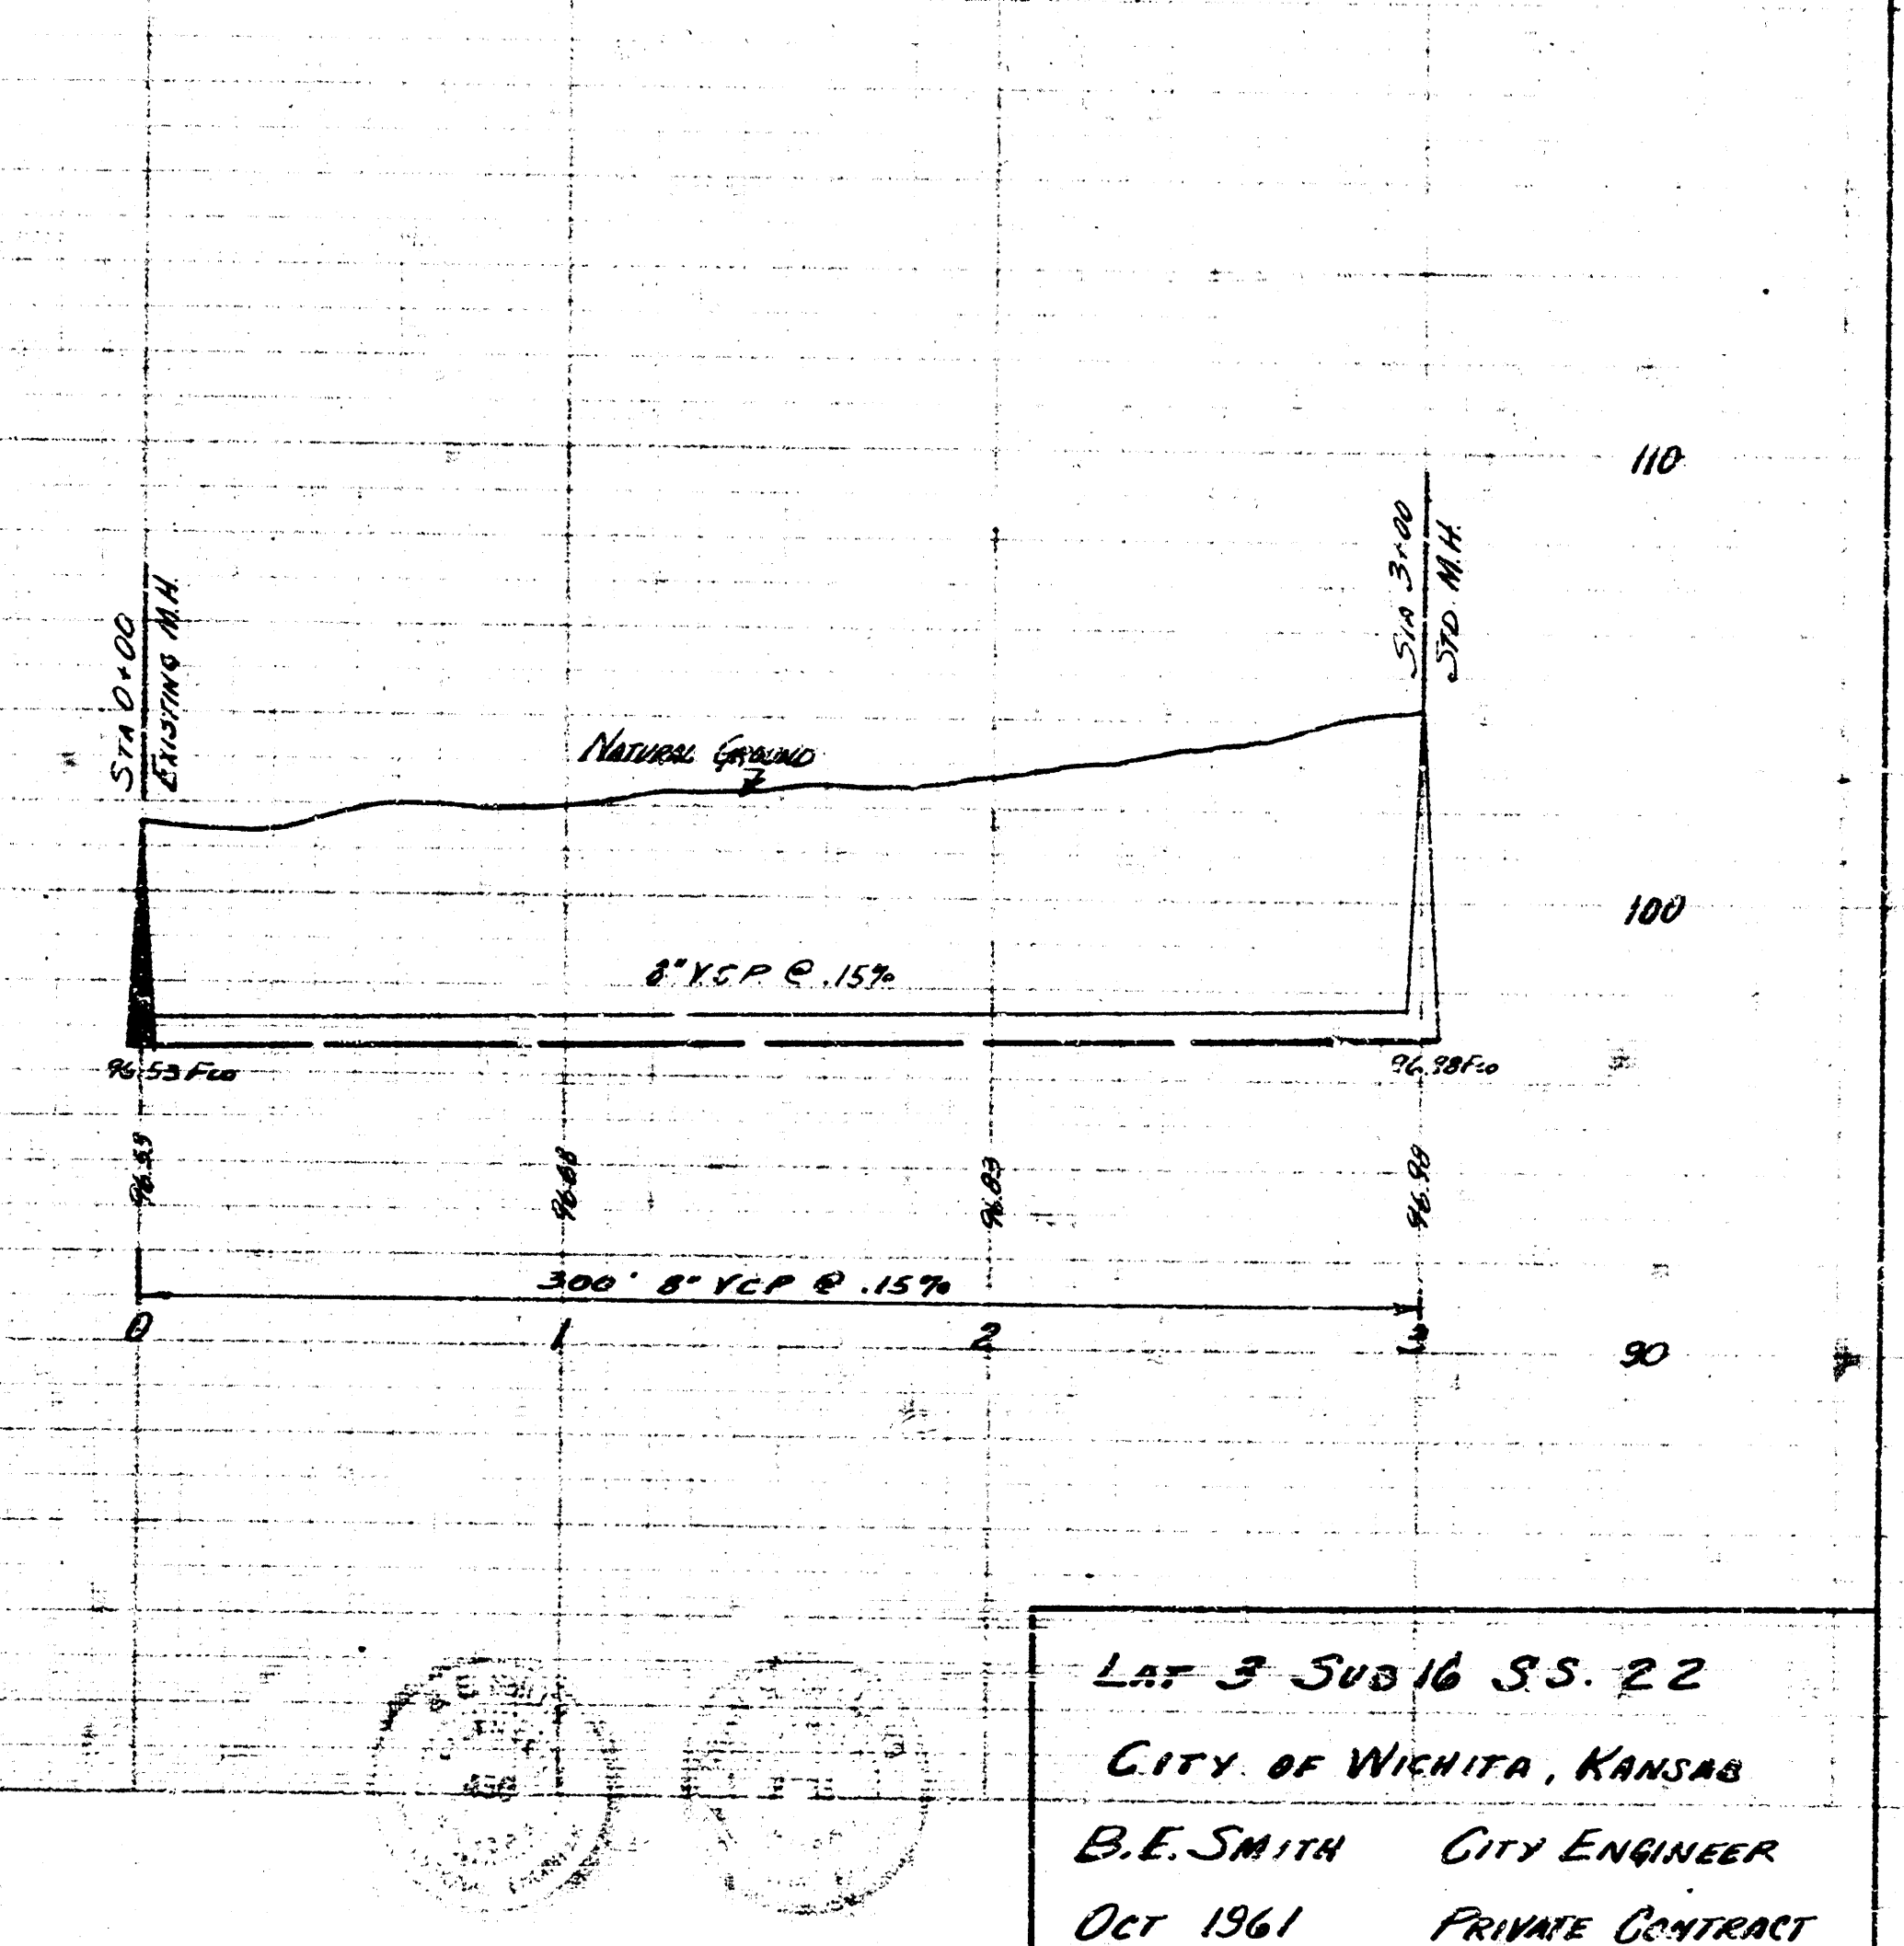

LAT. 3 SUB. 16 S. 22
CITY OF WICHITA, KANSAS
B.E. SMITH CITY ENGINEER
OCT. 1961 PRIVATE CONTRACT