




B.M. 173.57 □ On NW Cor. Conc. Base Elec. Box 440' E of Tara Lane & 100' S of Tara Ct.
 PLAN SCALE 1"=40'
 PROFILE SCALE 1"=40'
 VERT. 1"=4'

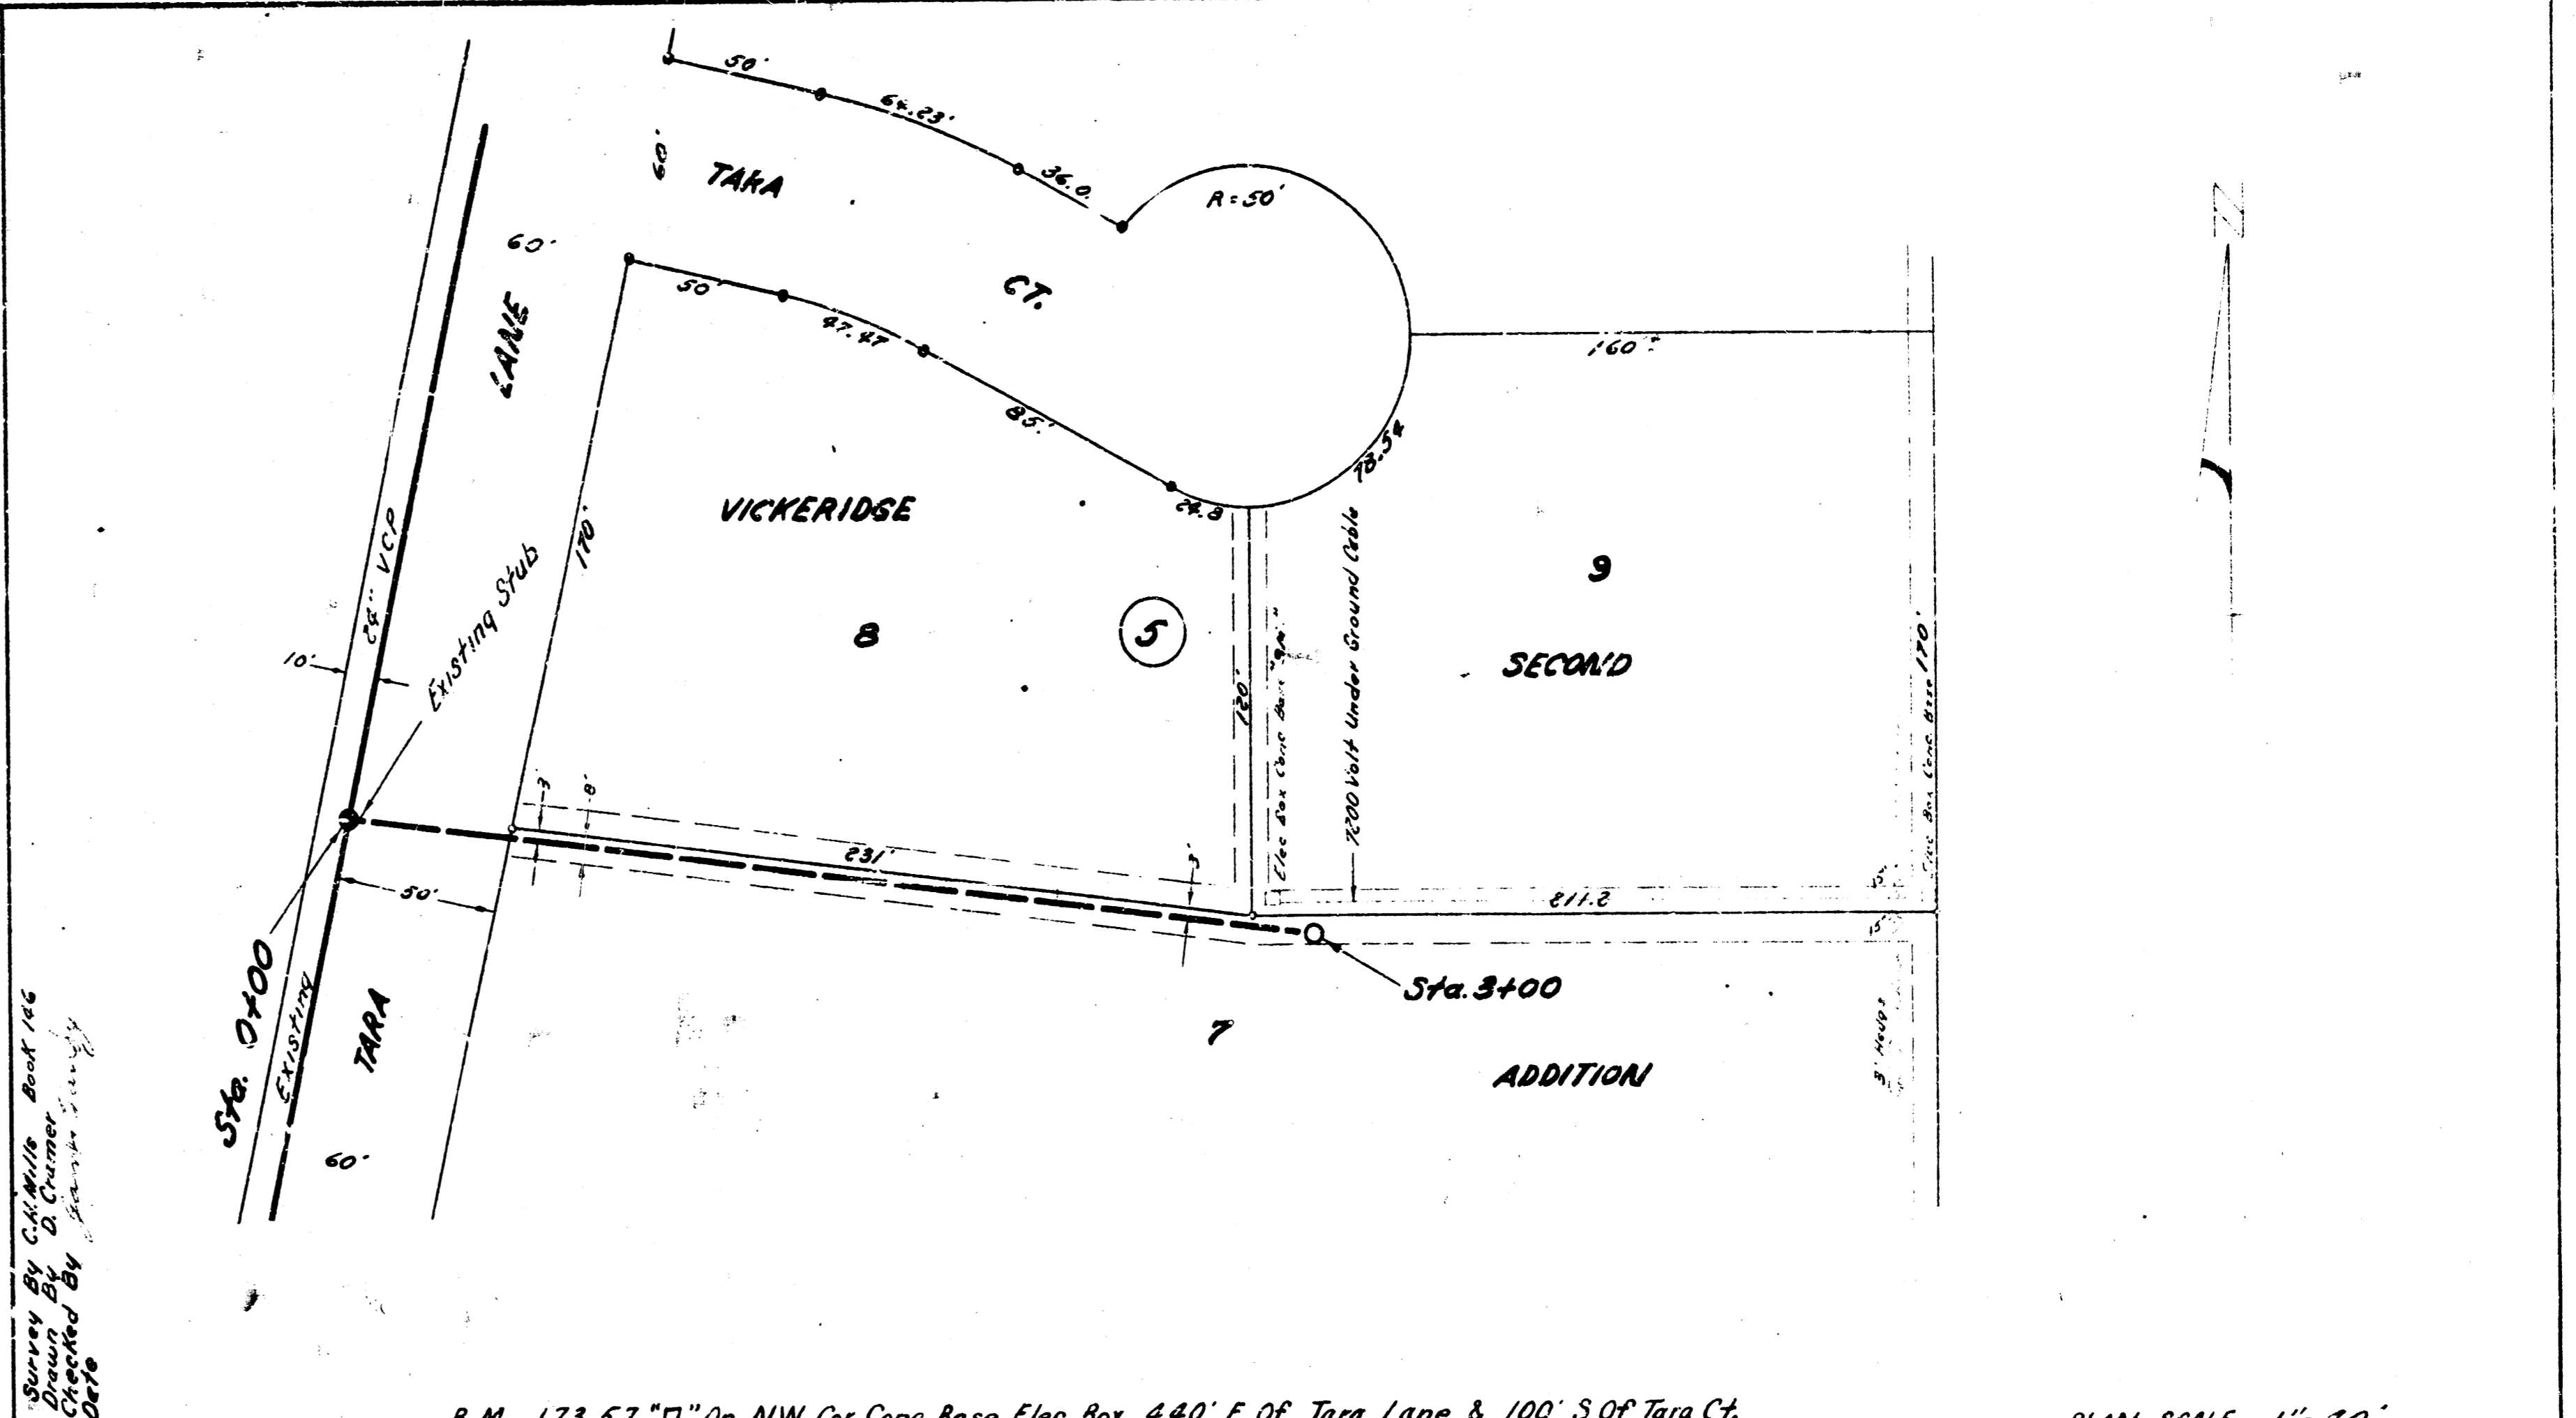

B.M. 173.57 □ On NW Cor. Conc. Base Elec. Box 440' E of Tara Lane & 100' S of Tara Ct.
 B.M. 171.33 @ Lots 7, 8 & 9 SW Cor. Conc. Base
 PLAN SCALE 1"=40'
 PROFILE SCALE 1"=40'
 VERT. 1"=4'

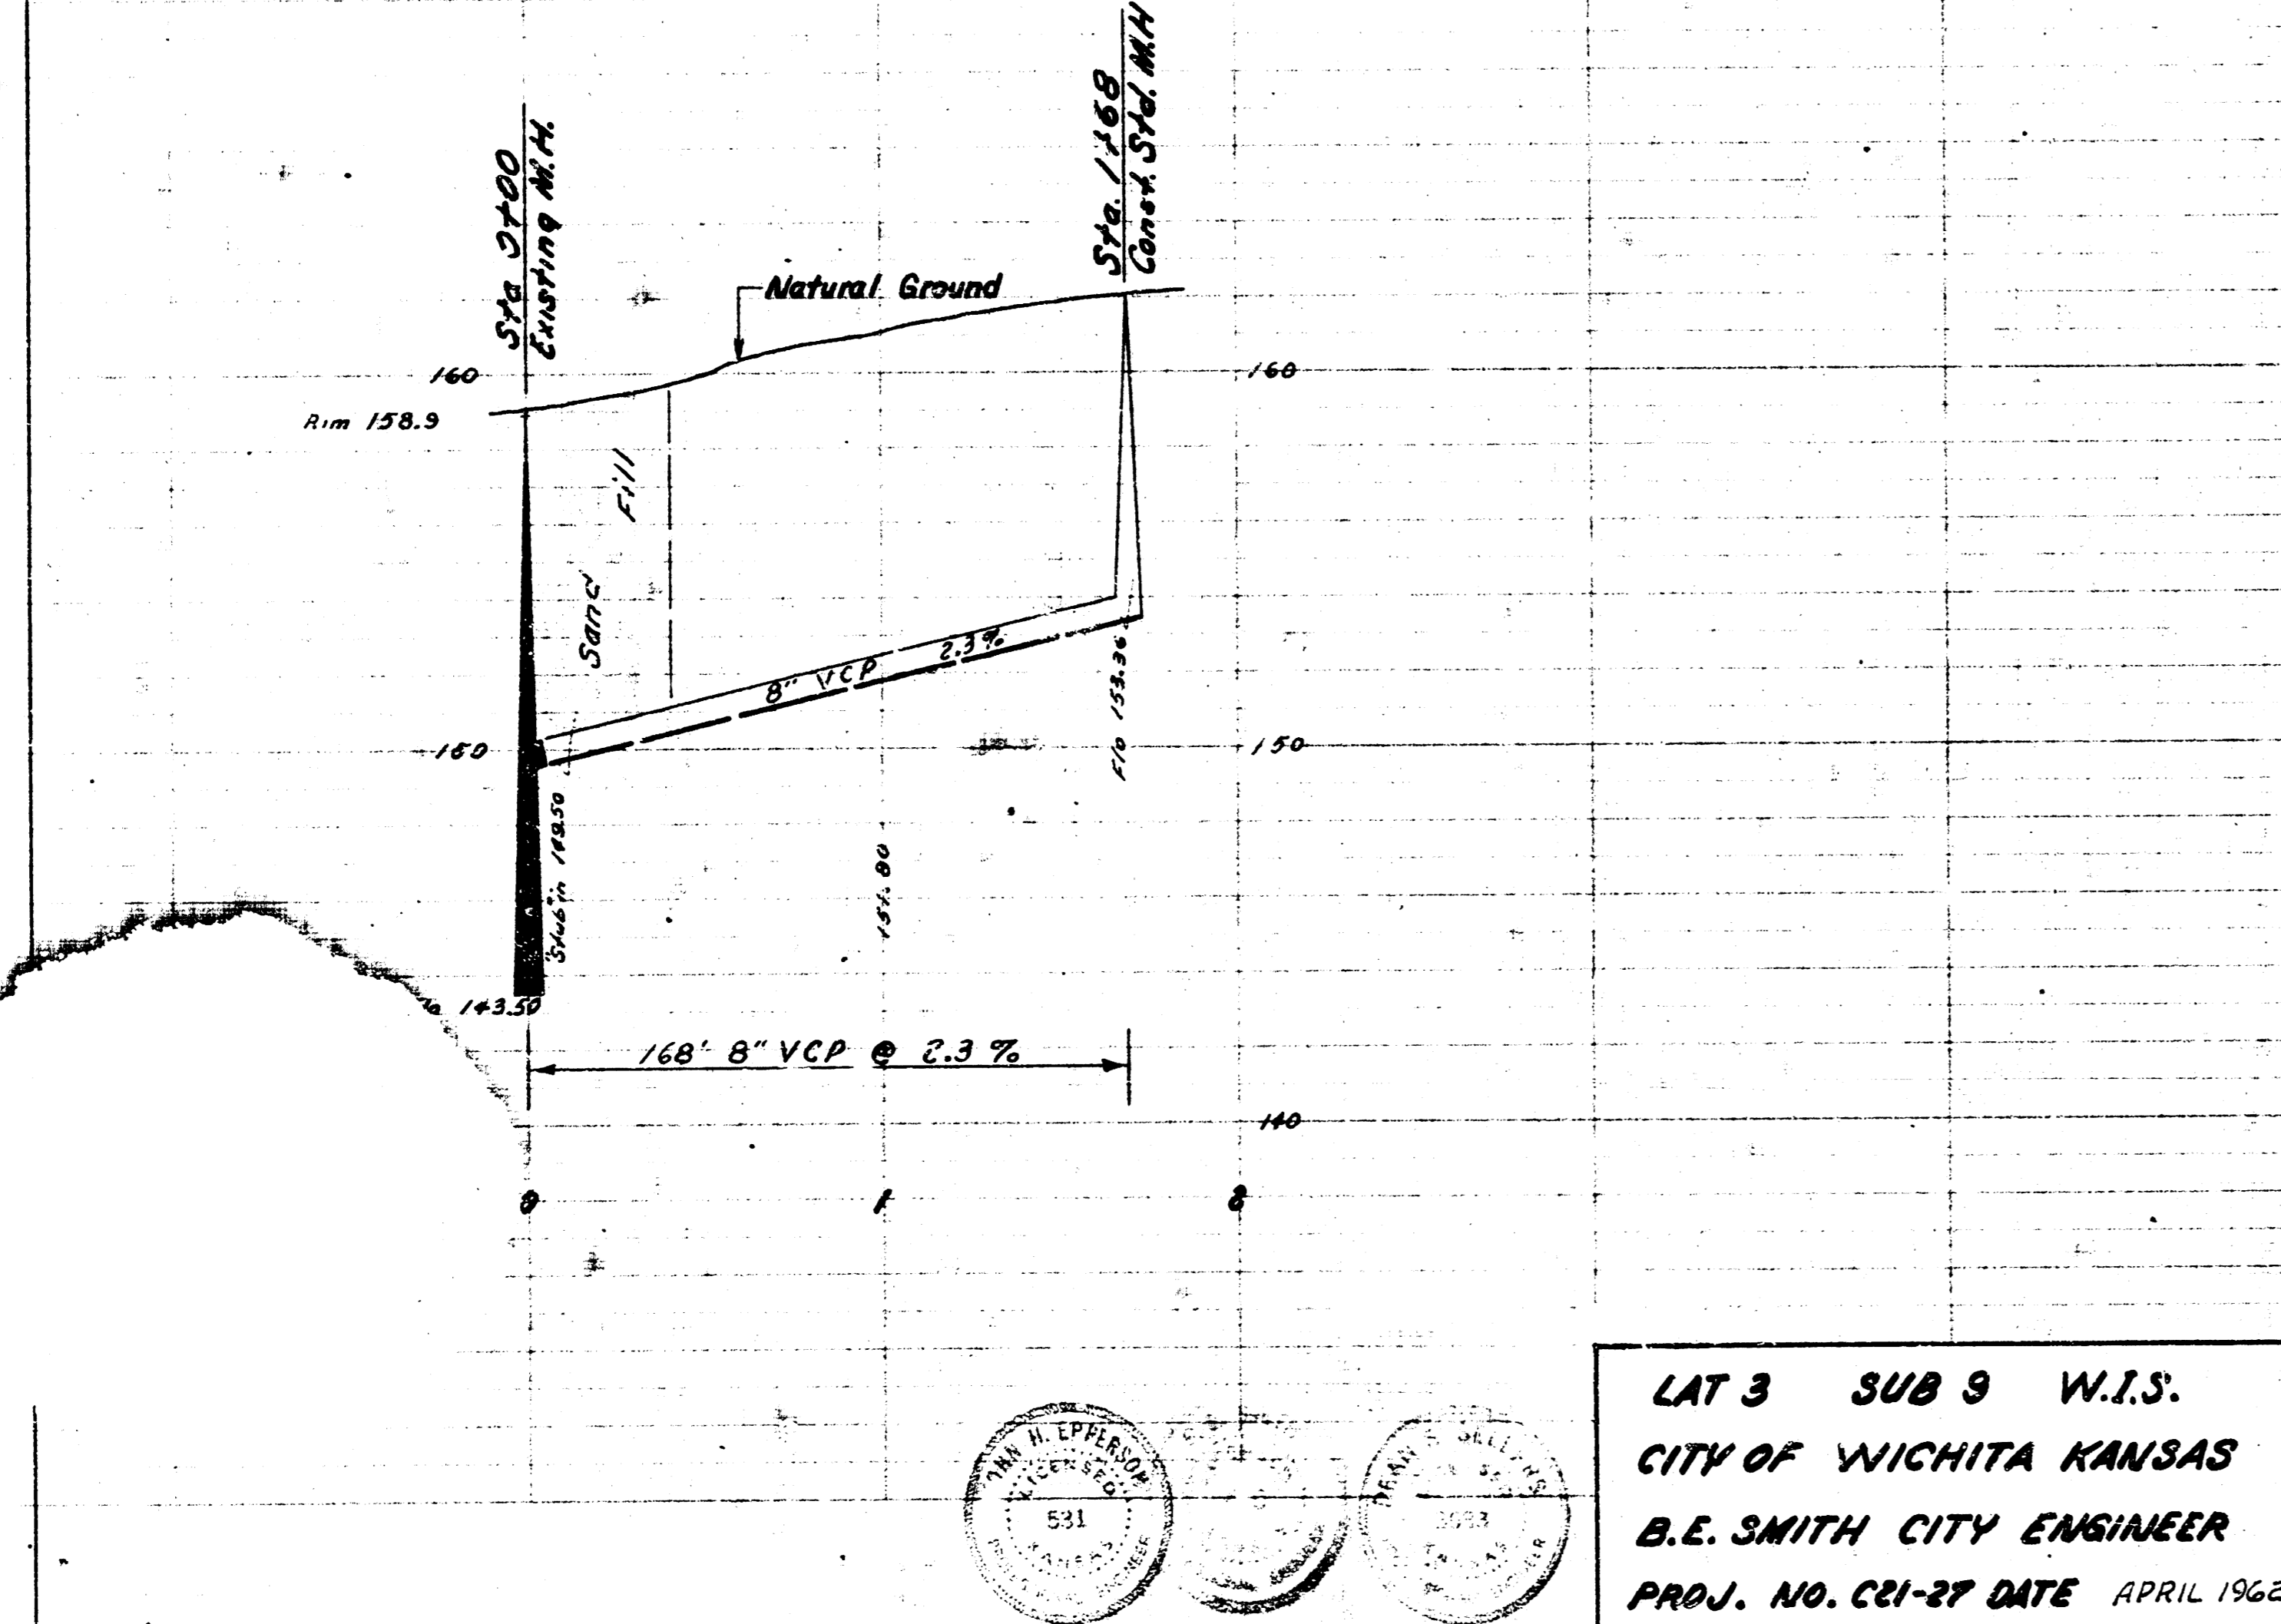

LAT 3 SUB 9 W.I.S.
 CITY OF WICHITA KANSAS
 B.E. SMITH CITY ENGINEER
 PROJ. NO. C21-27 DATE APRIL 1962

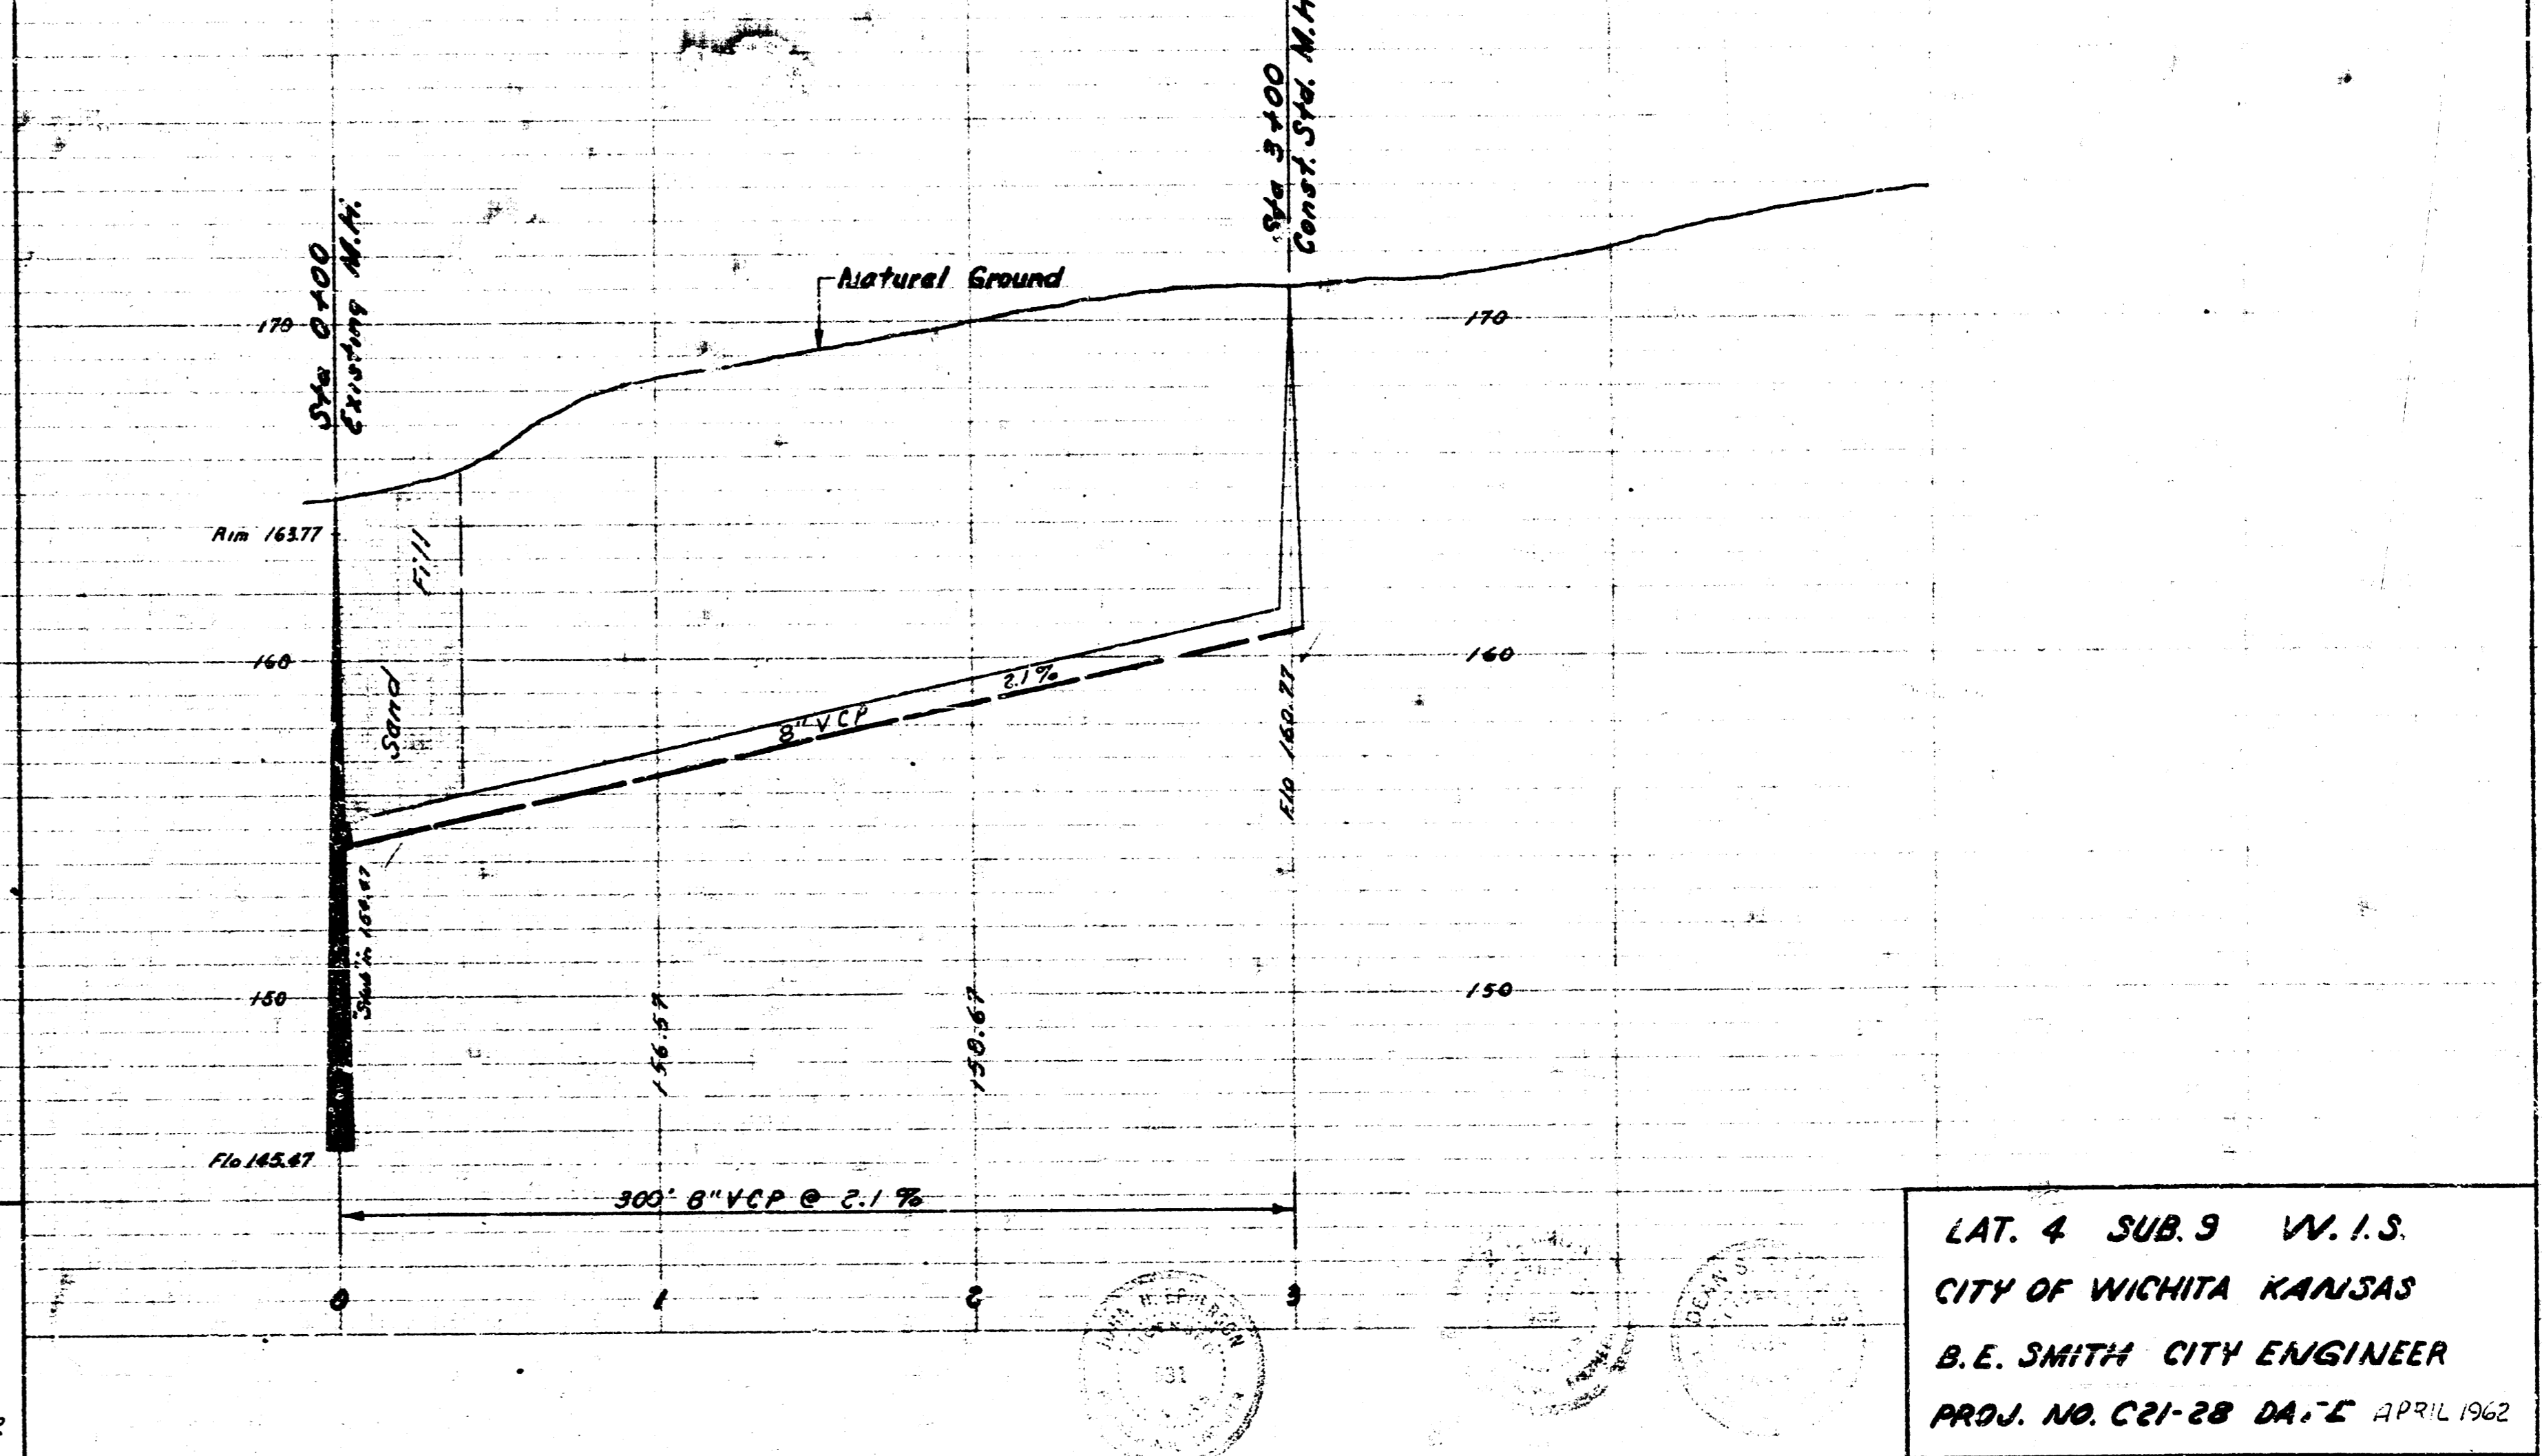

LAT. 4 SUB. 9 W.I.S.
 CITY OF WICHITA KANSAS
 B.E. SMITH CITY ENGINEER
 PROJ. NO. C21-28 DATE APRIL 1962