


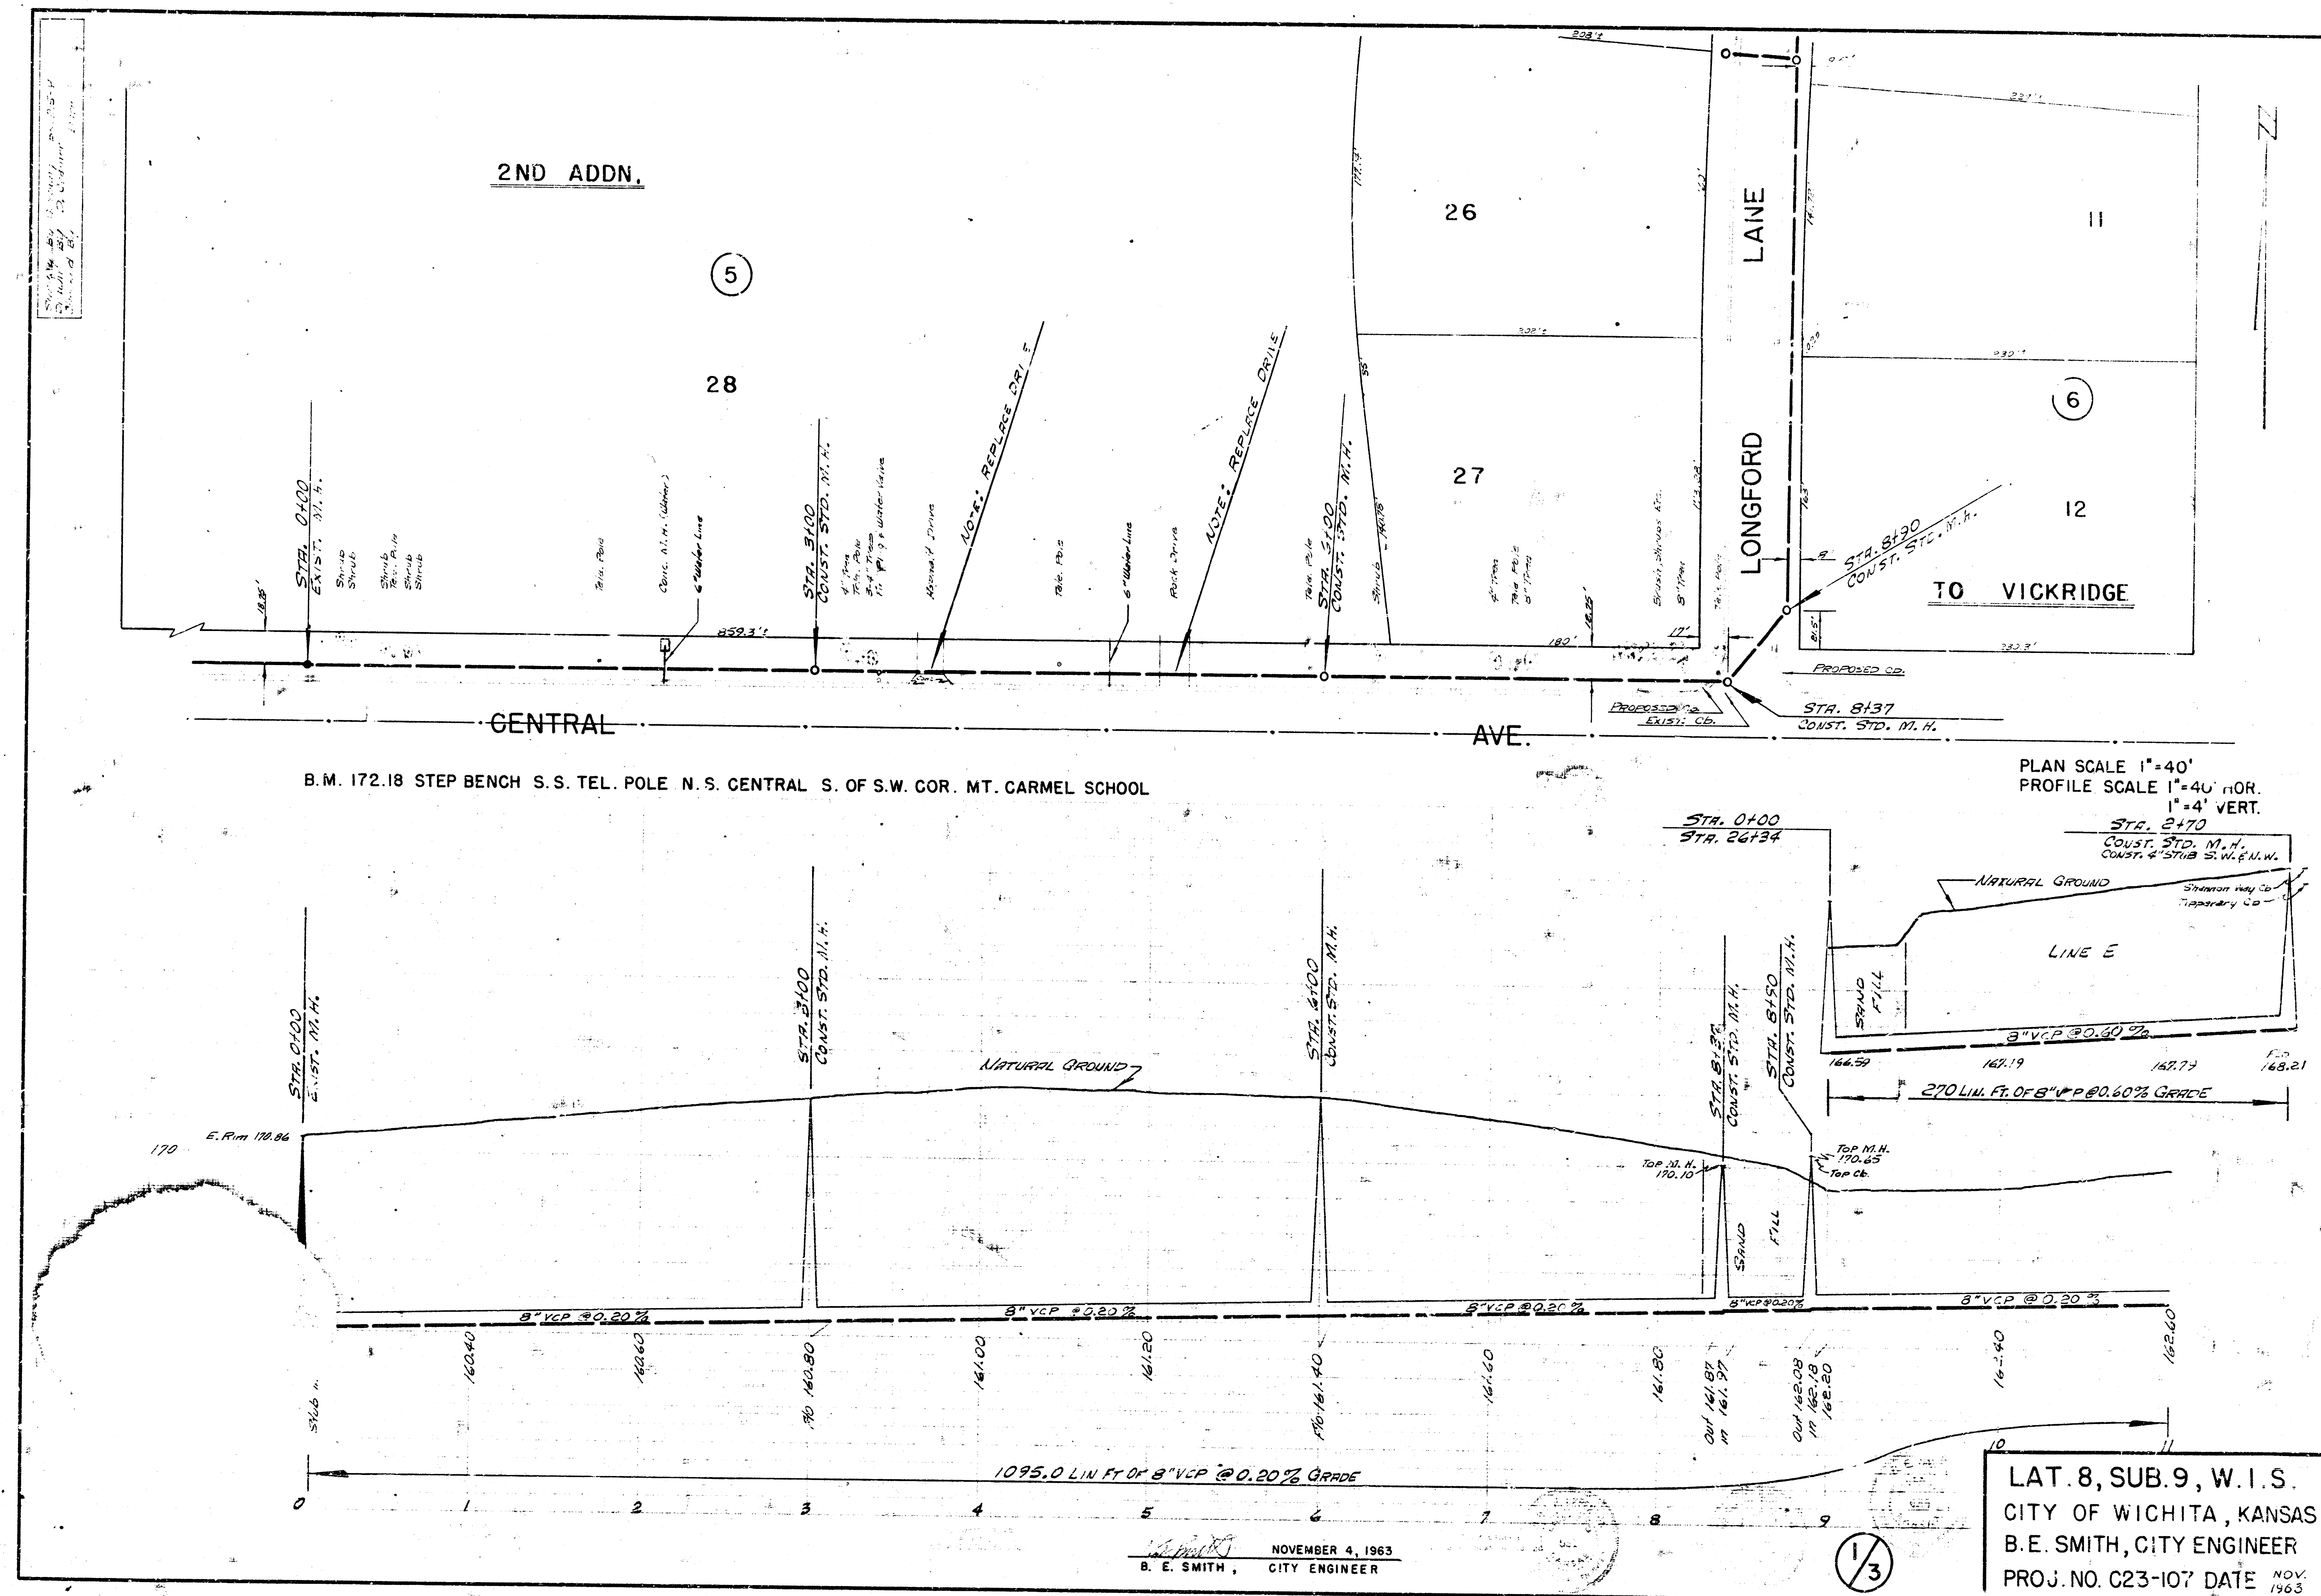


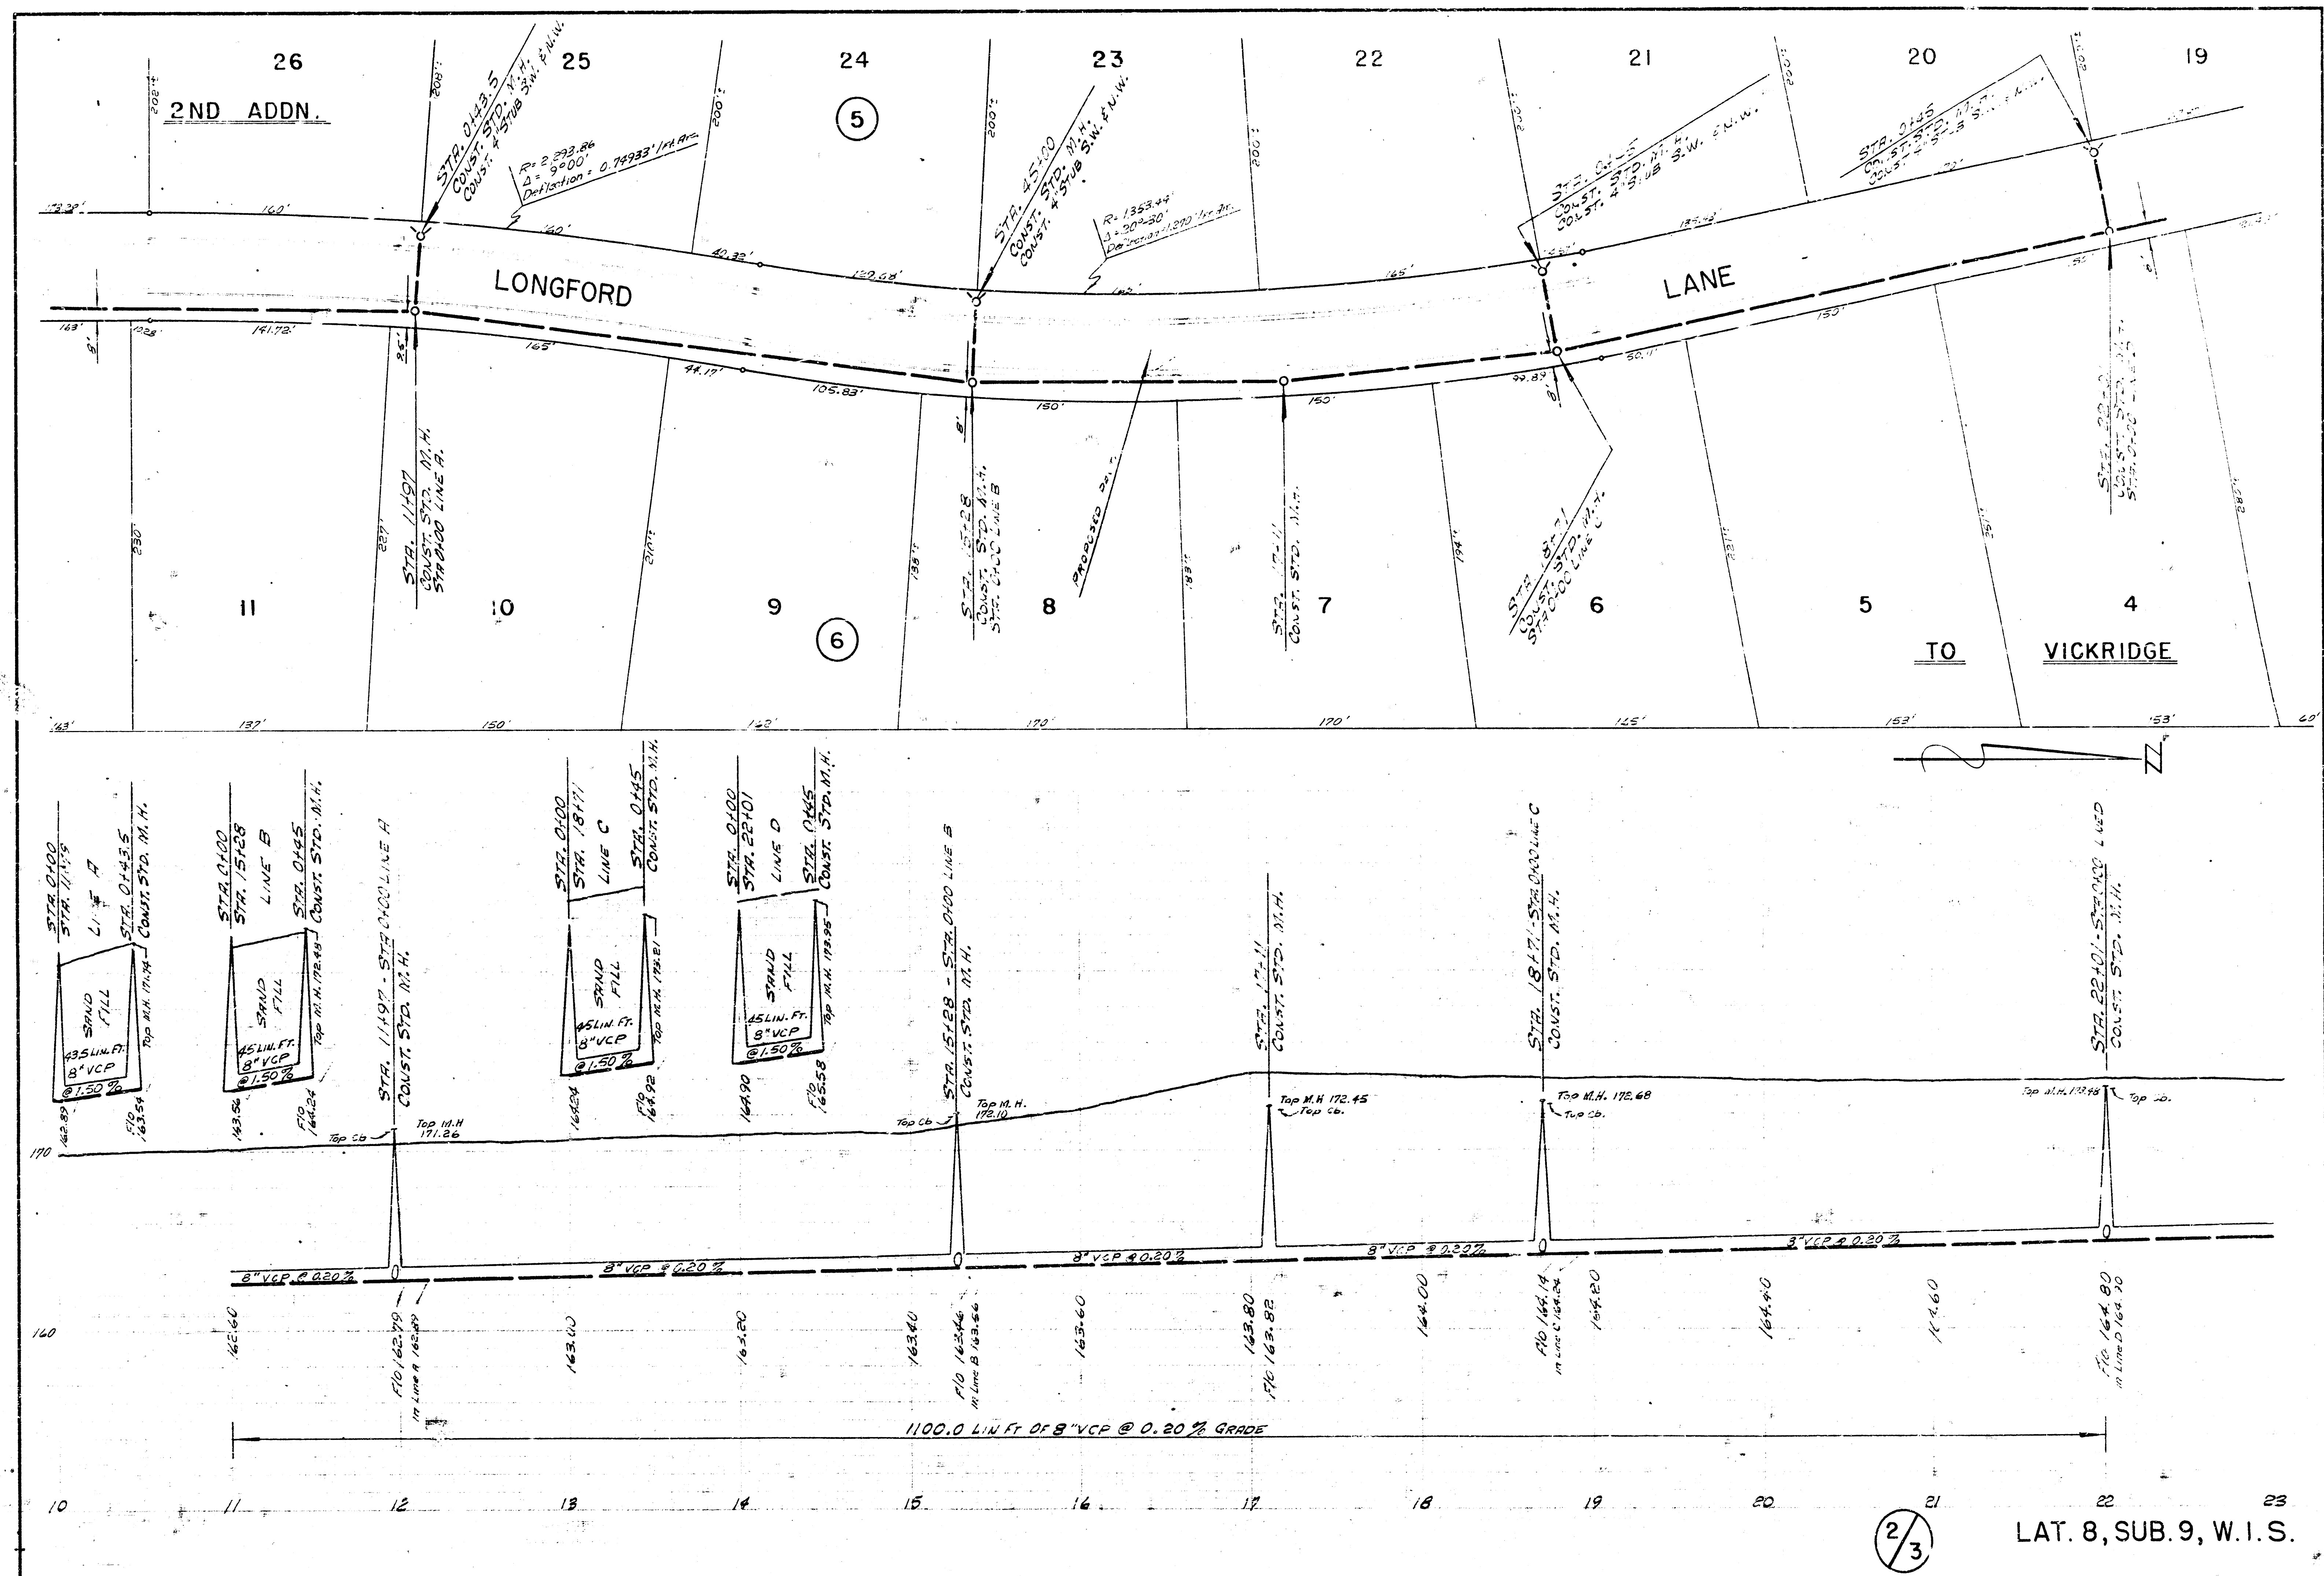

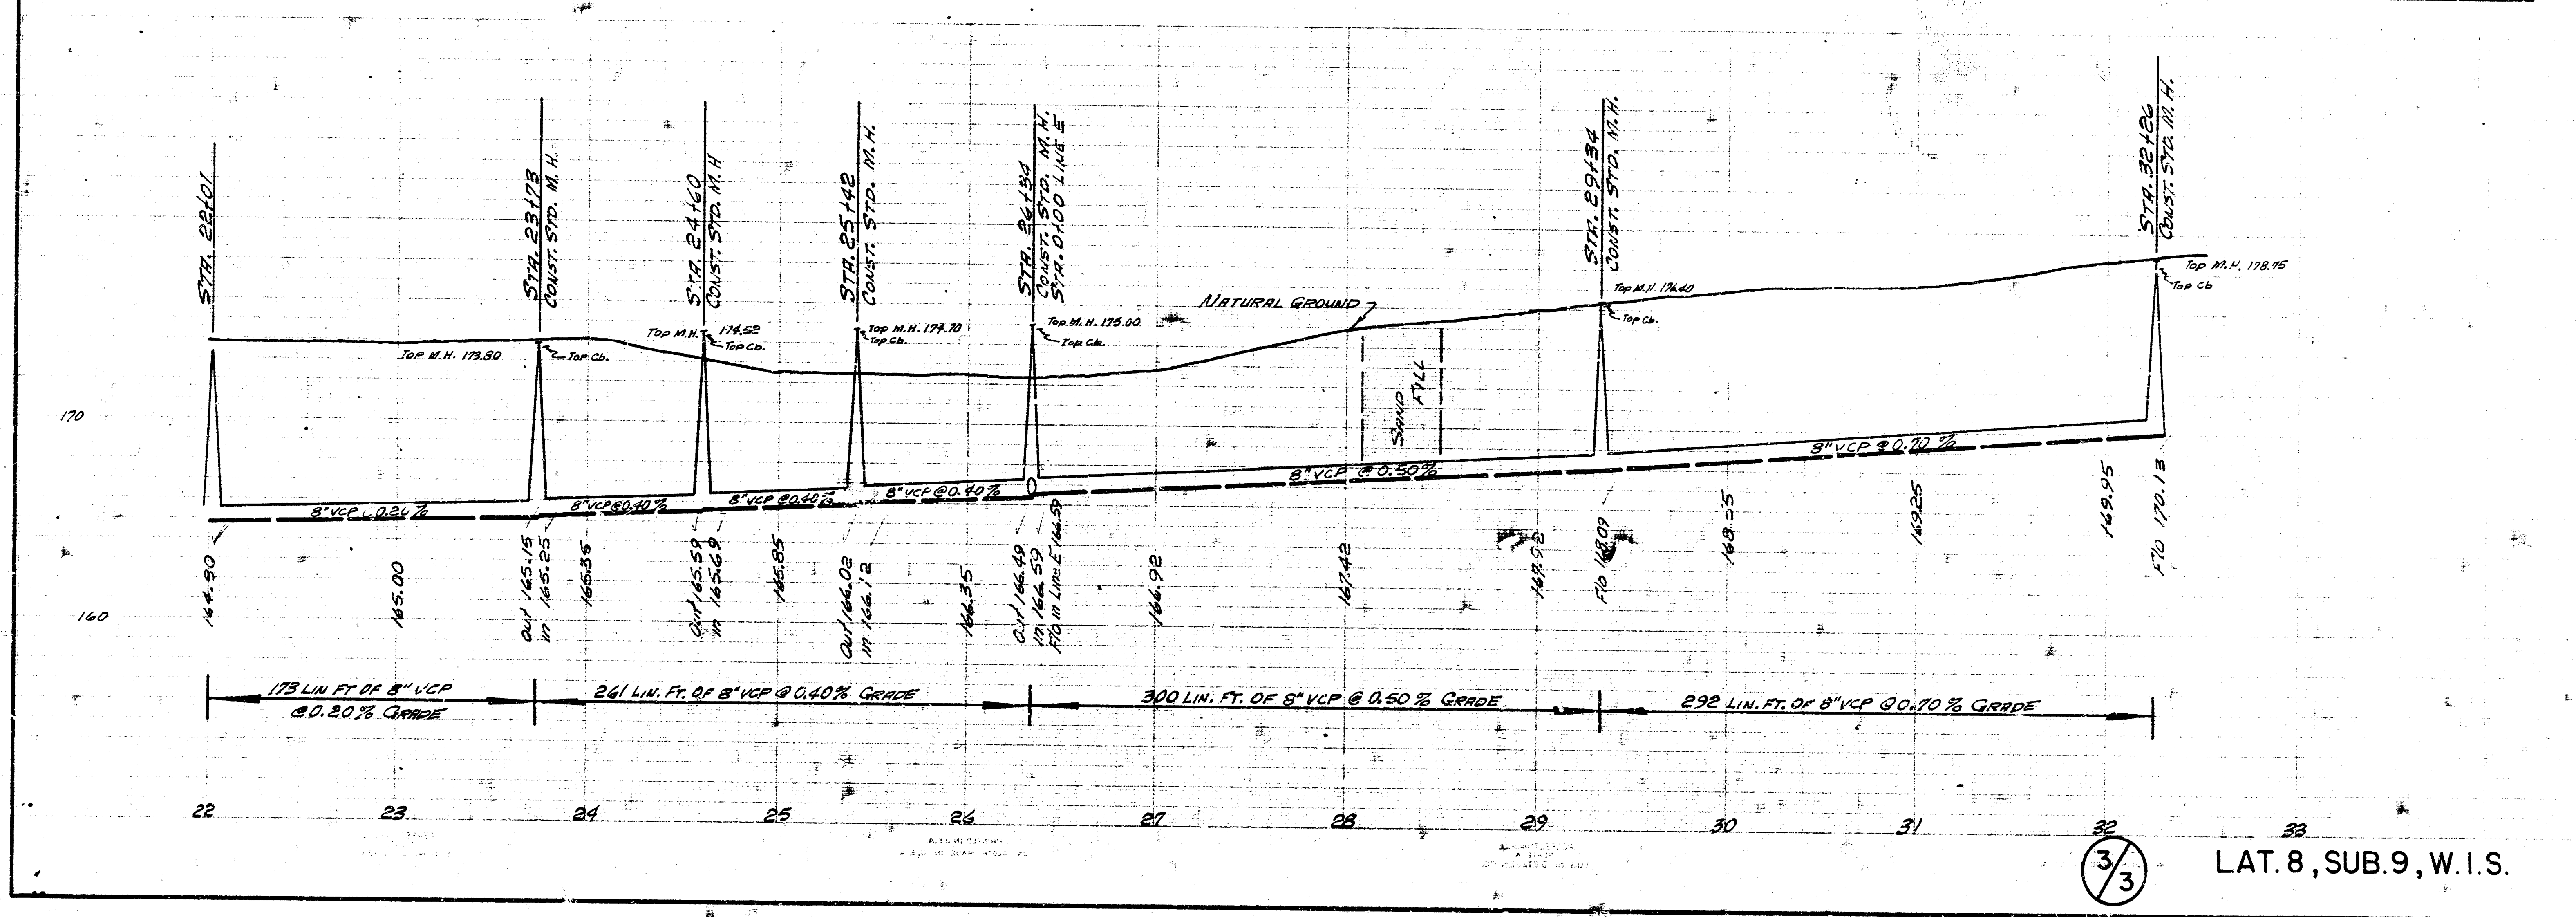

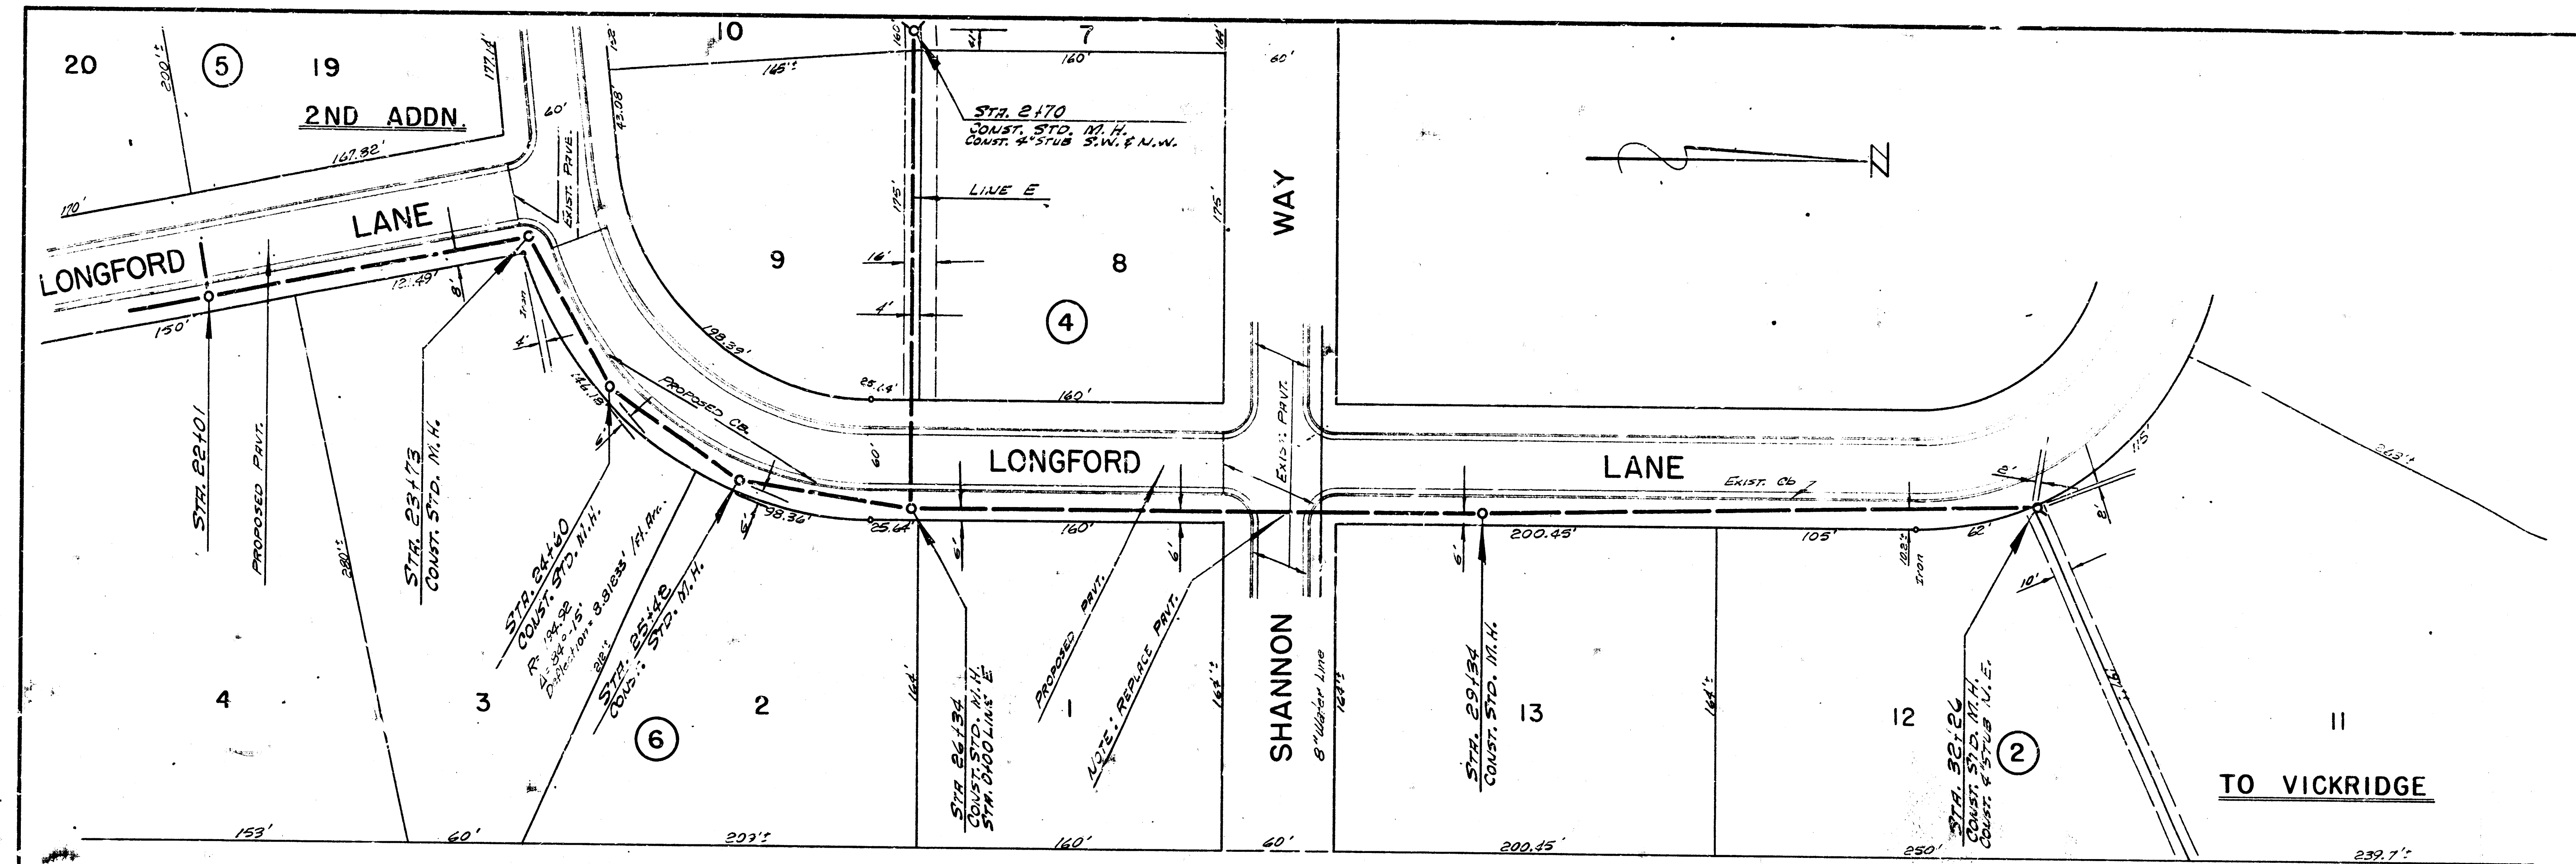

LAT. 8, SUB. 9, W.I.S.

3/3

15