

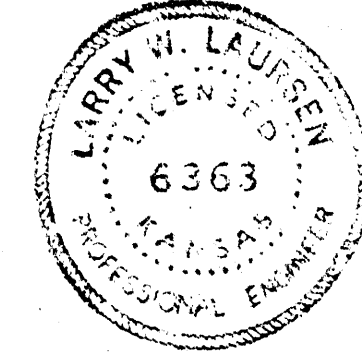


Dulles, Va. 22025
 R. W. Linn
 City Engineer
 City of Wichita, Kansas



B.M. 154.85 Brass cap top E. end N. Hubgd. R.C.B. 1st E. Rock Rd. on Central
 B.M. 154.38 S. Rim San. Sewer M.H. @ N.W. cor. Lot 1, Blk. 2, Brookhollow 2nd Addn.
 B.M. 169.81 R.R. Spike N.E. Transformer Pole 25' east of Longford Ln. North on S.S. Central.

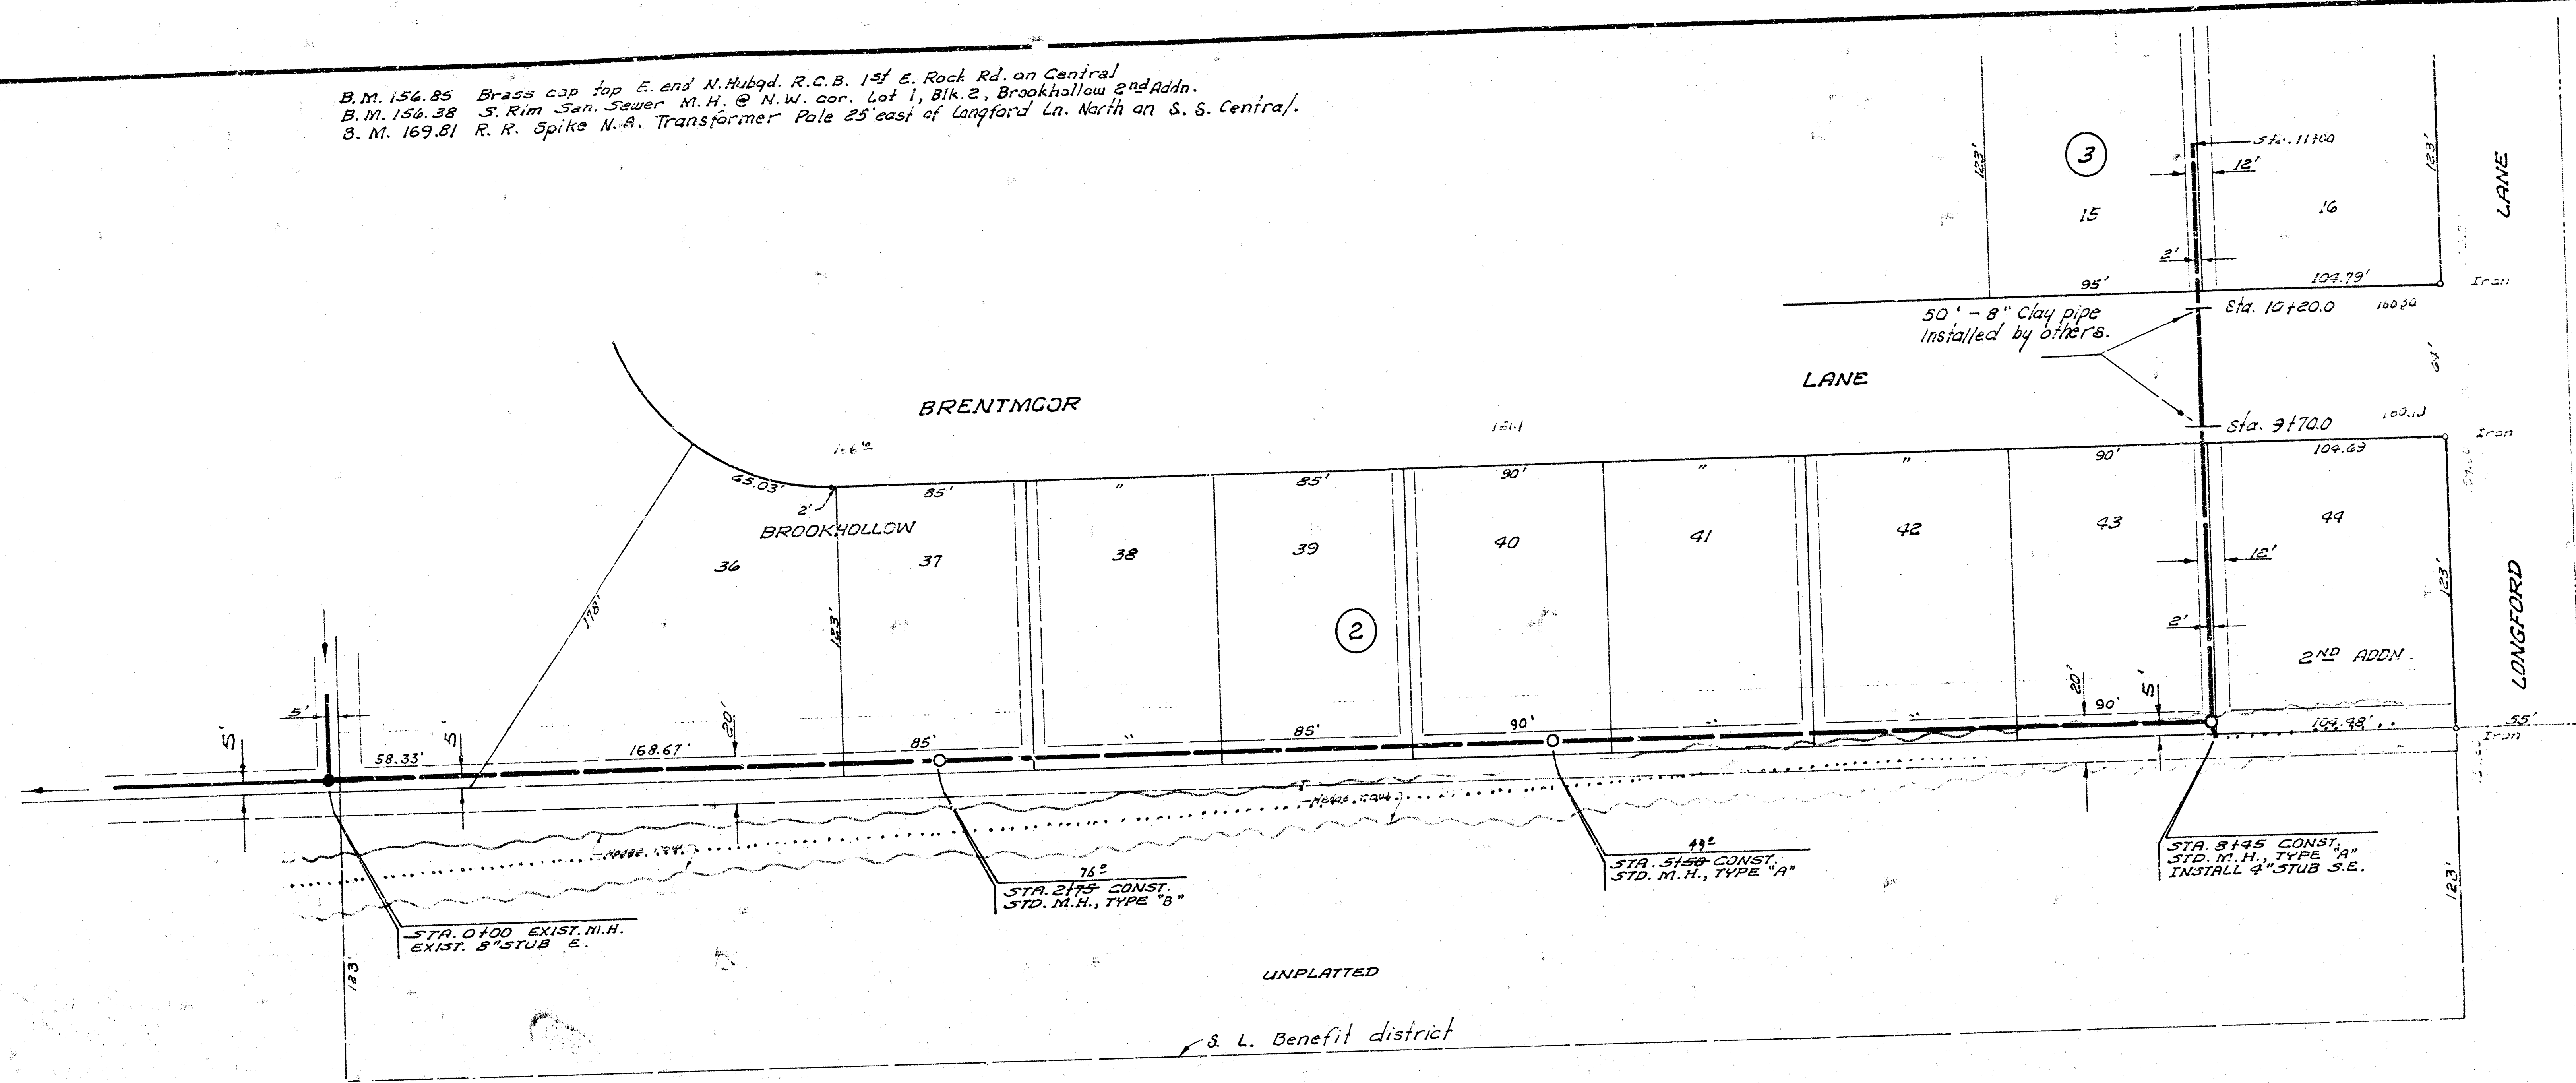

Plan Scale 1"=40'
 Profile Scale 1"=40' Hor.
 1"=4' Vert.

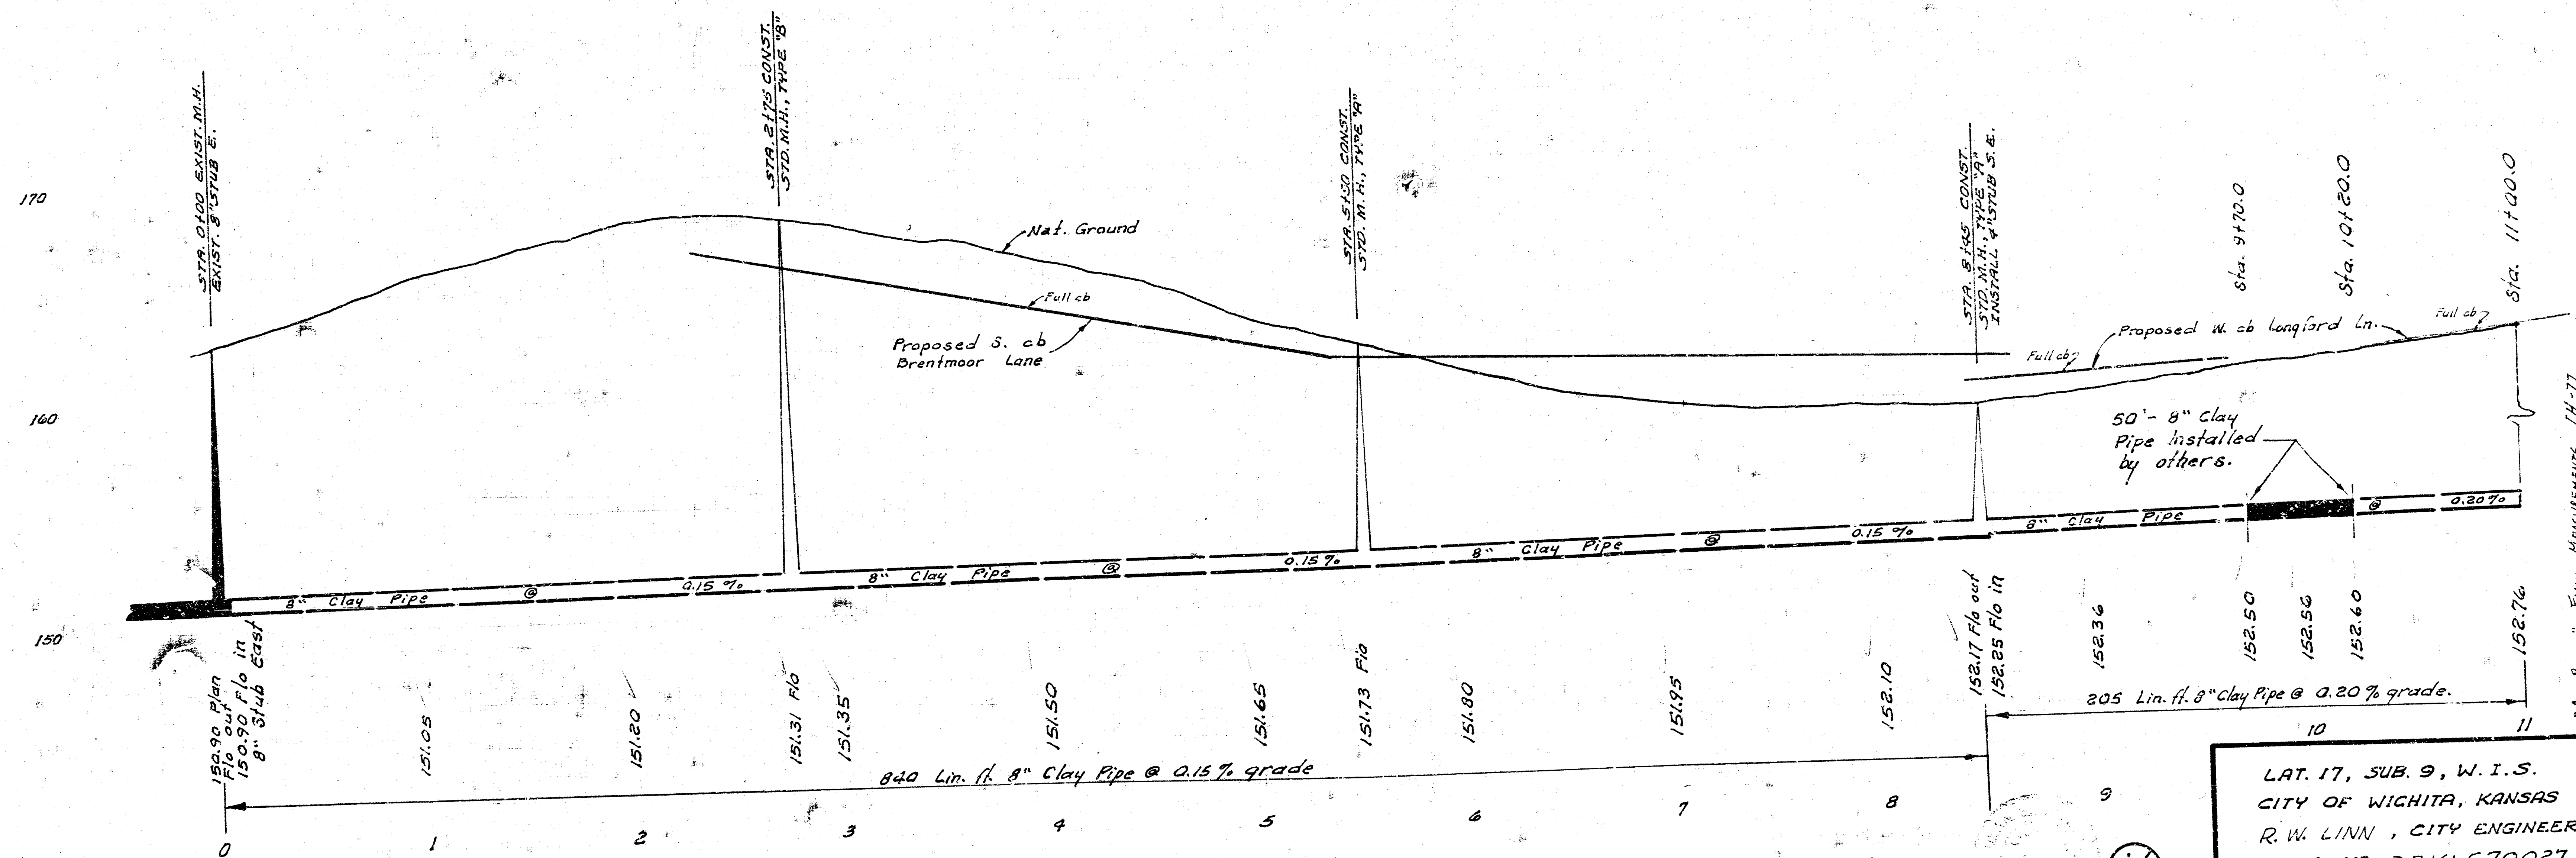

LAT. 17, SUB. 9, W. 1. S.
 CITY OF WICHITA, KANSAS
 R. W. LINN, CITY ENGINEER
 PROJ. NO. DBKLS70027
 DATE: NOV. 1972

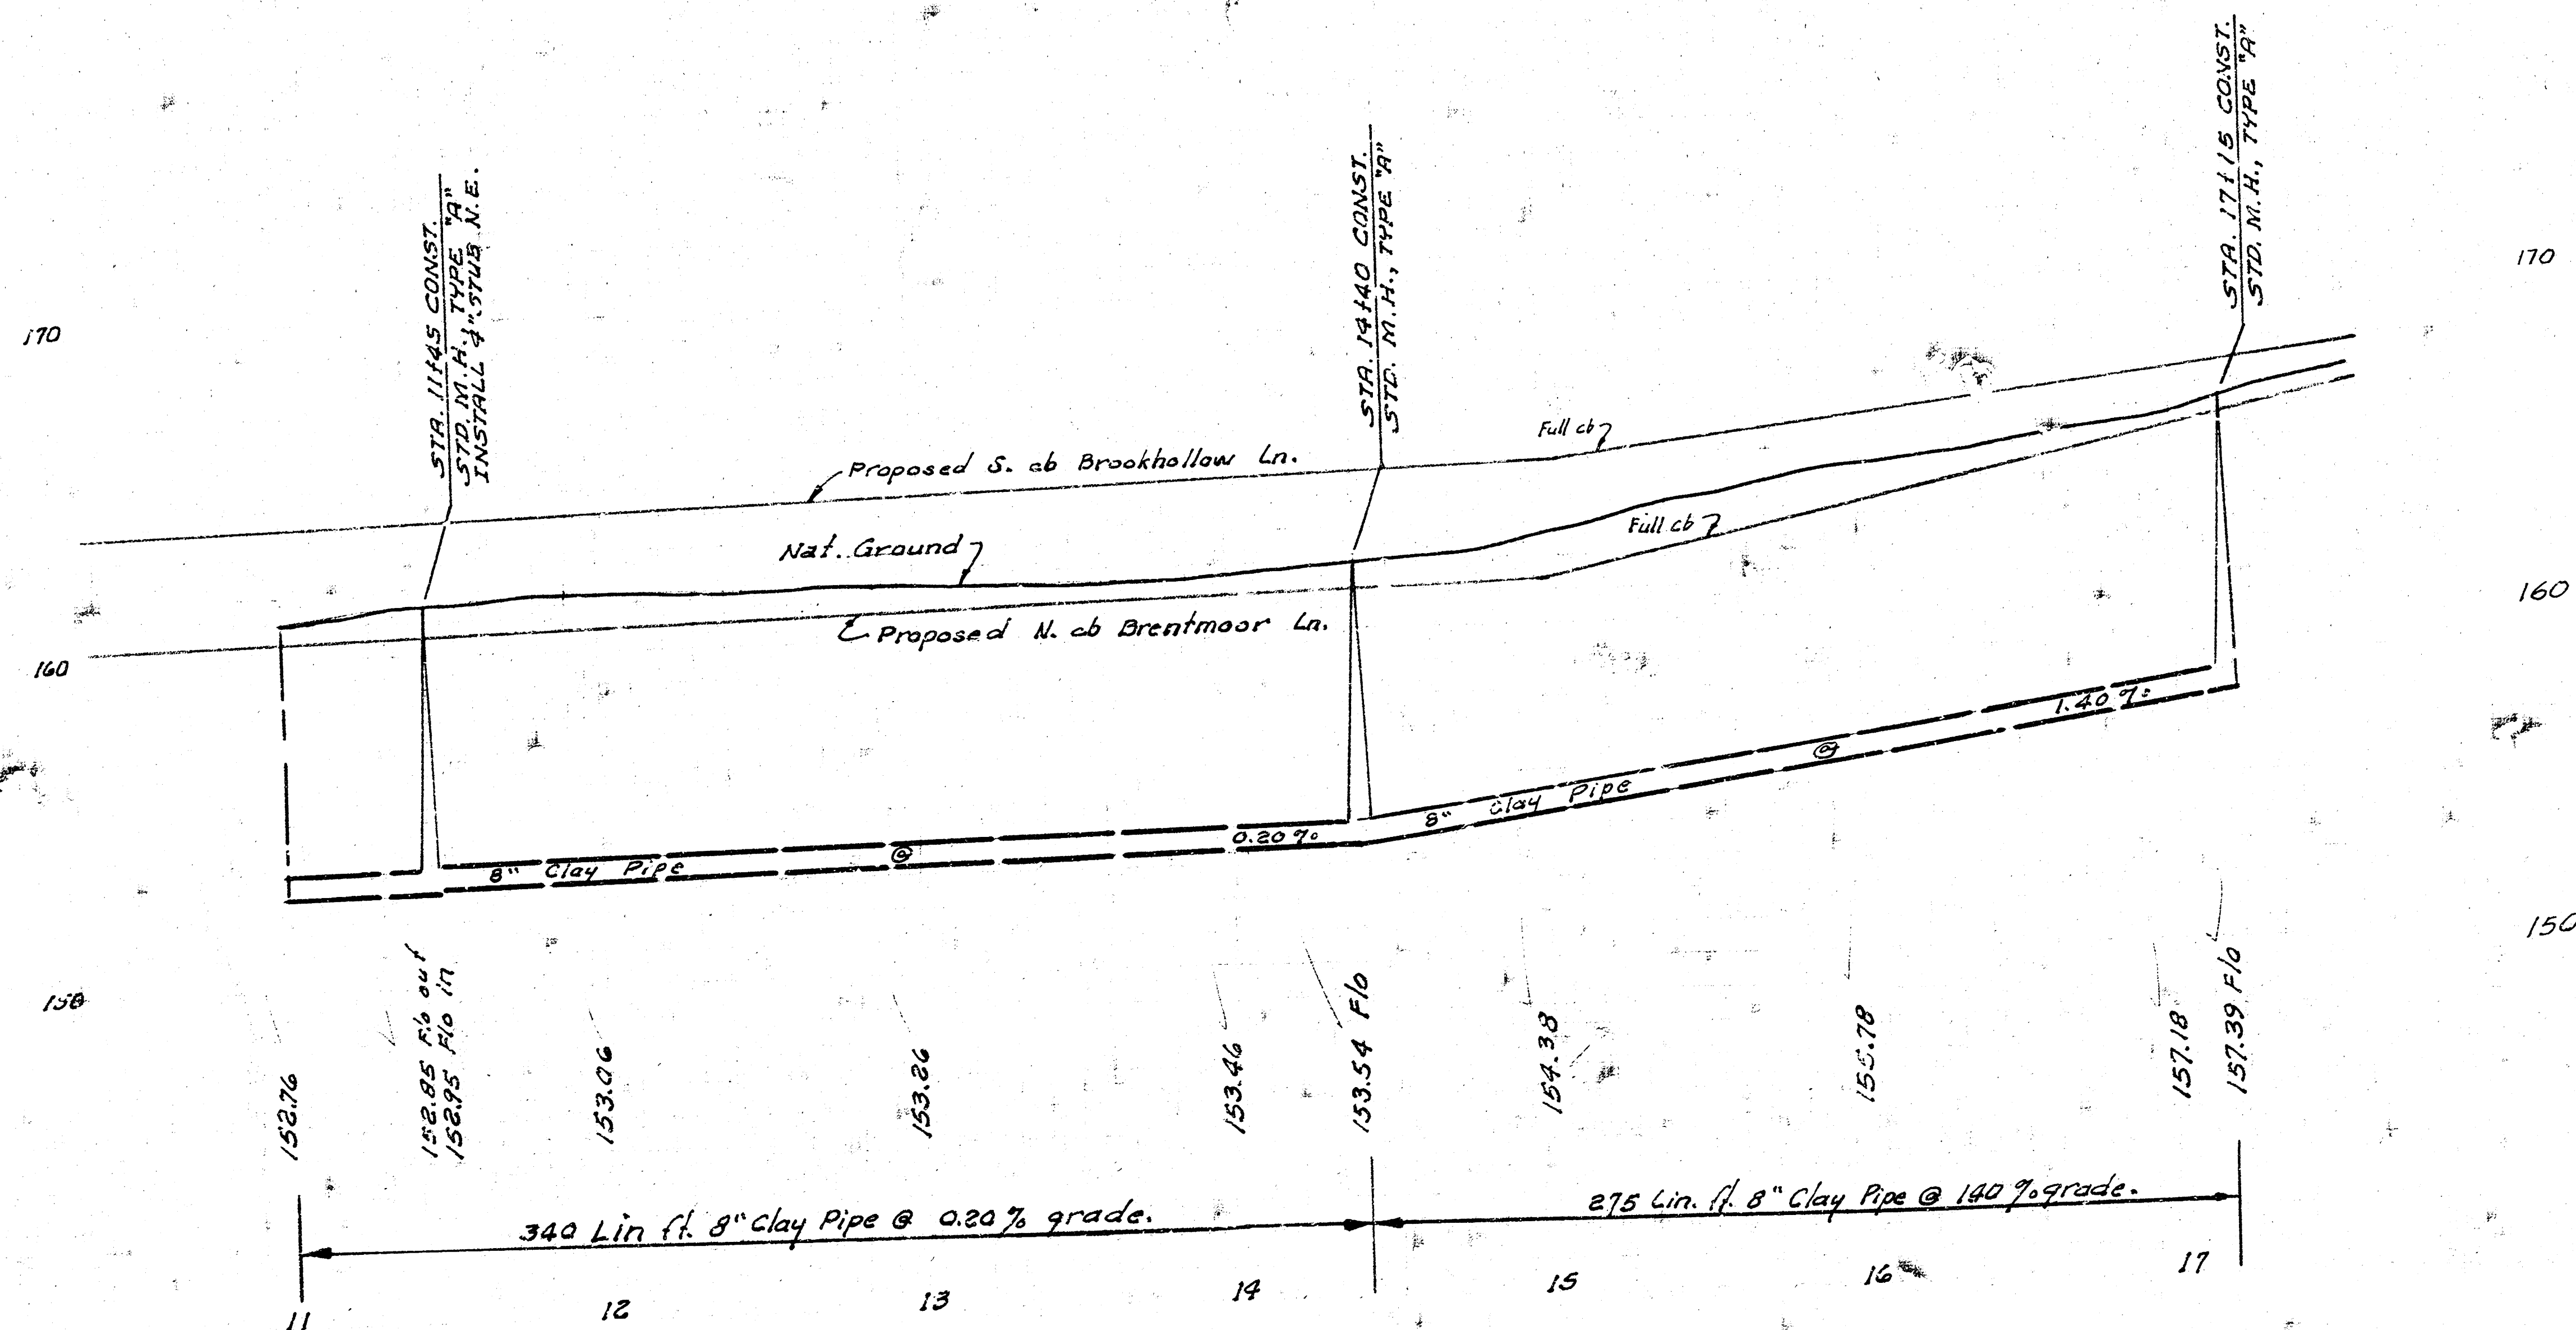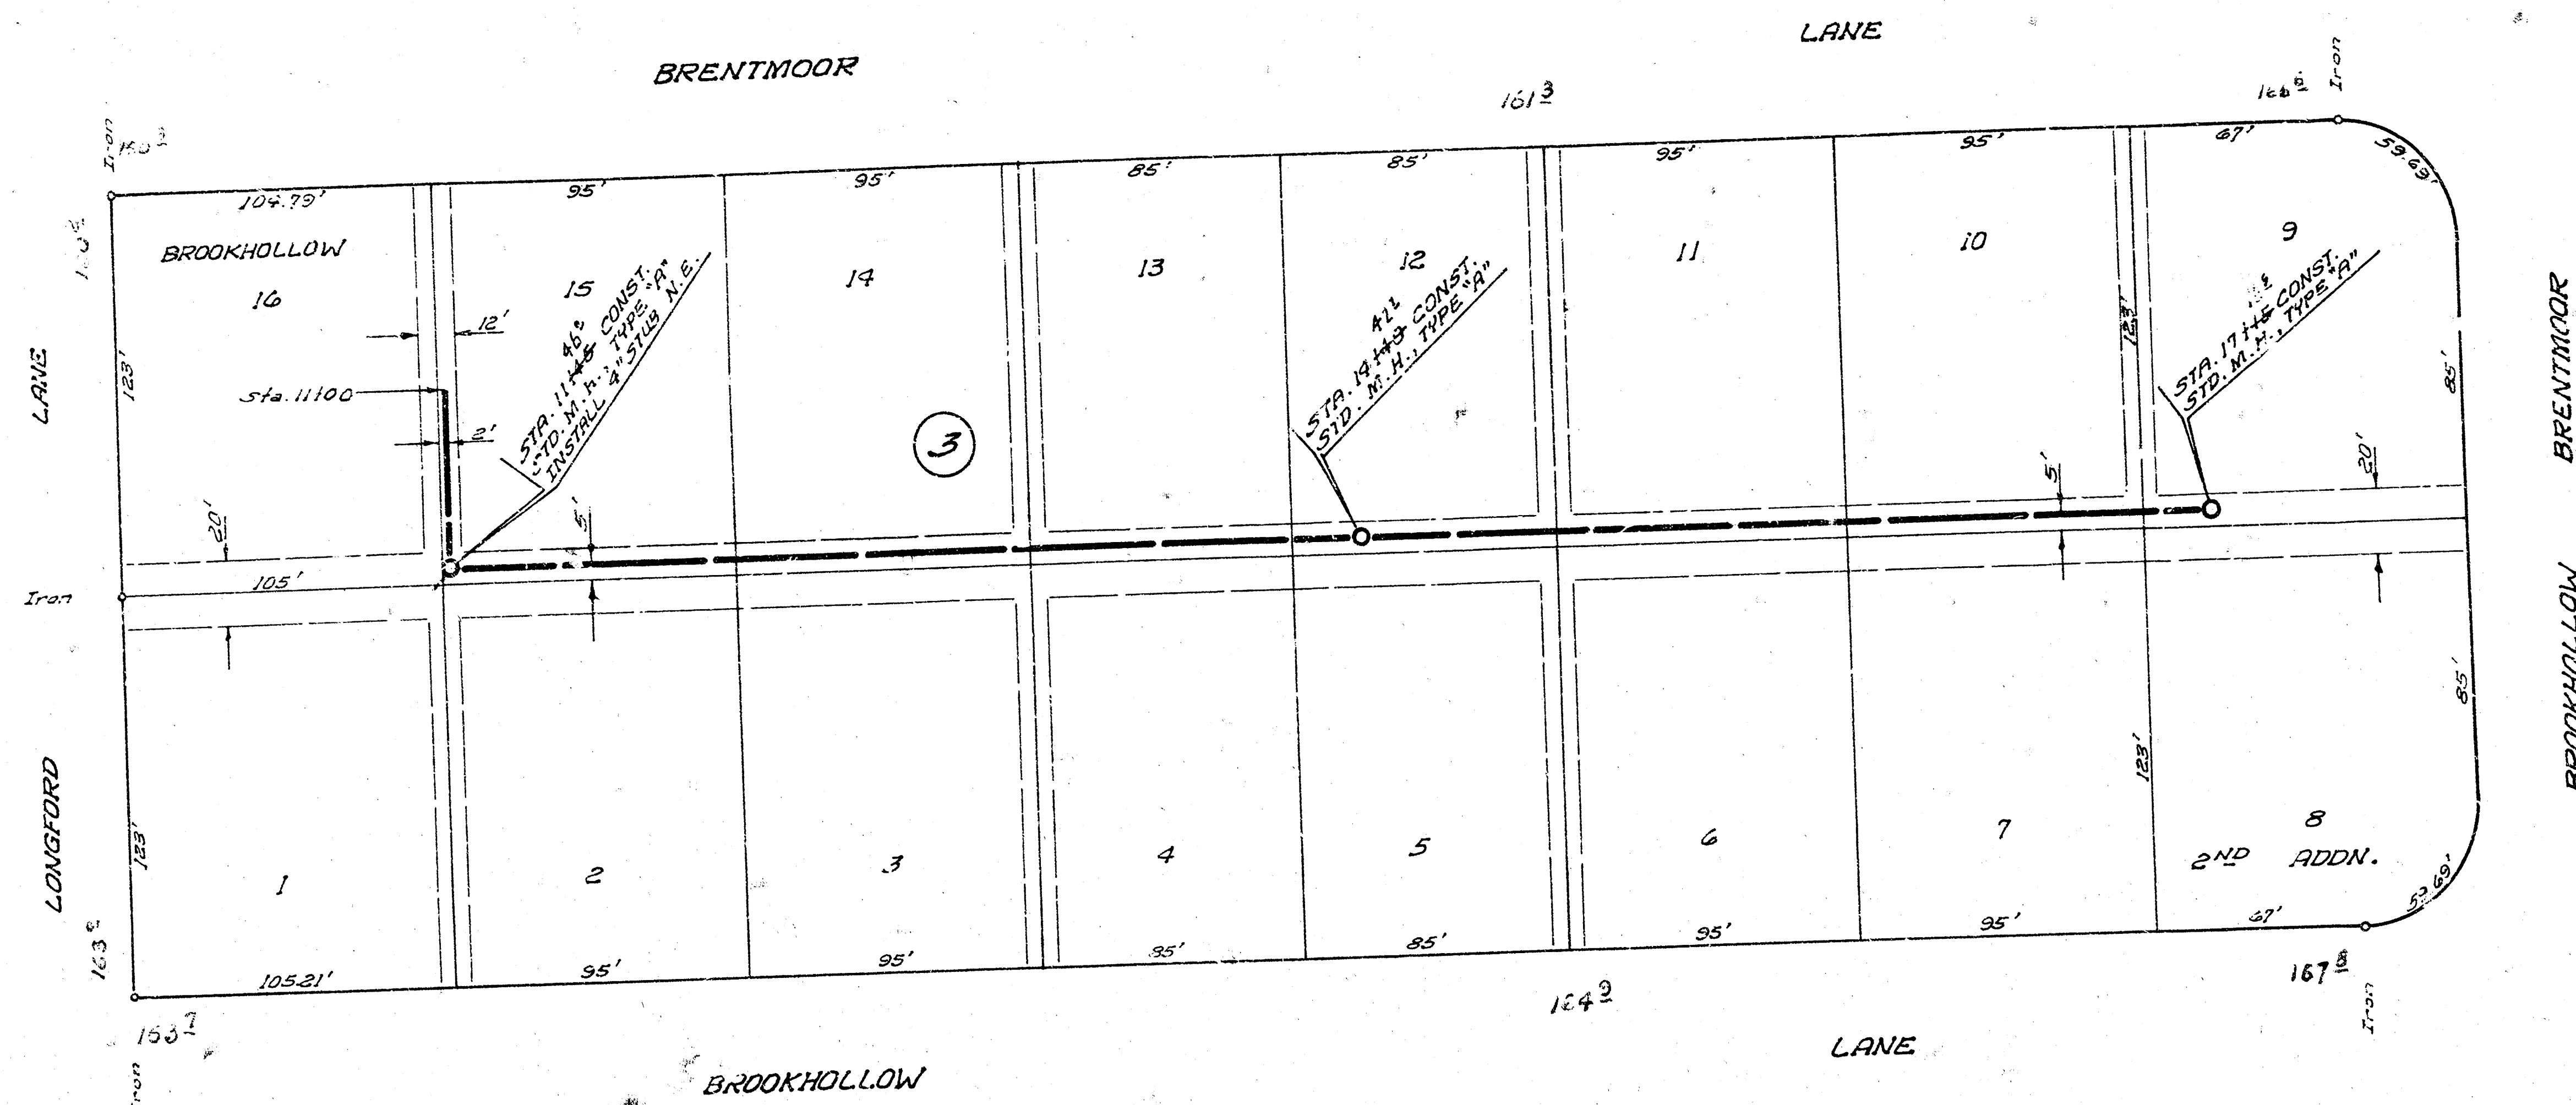

2/2

LAT. 17, SUB. 9, W. I. S.
PROJ. NO. DBK'L570027

FILMED FROM THE BEST