



Surveyed by
D. D. Dwyer
D. Dwyer
D. Dwyer
D. Dwyer

B.M. 156.85 Brass cap E. and N. Hubd. R.C.B. 1st E. Rock Rd. on Central
B.M. 156.38 S. Ring M.H. 5/4 0+00 @ N.W. Cor. Lot 1, Blk. 2, BROOKHOLLOW 2ND ADDN.

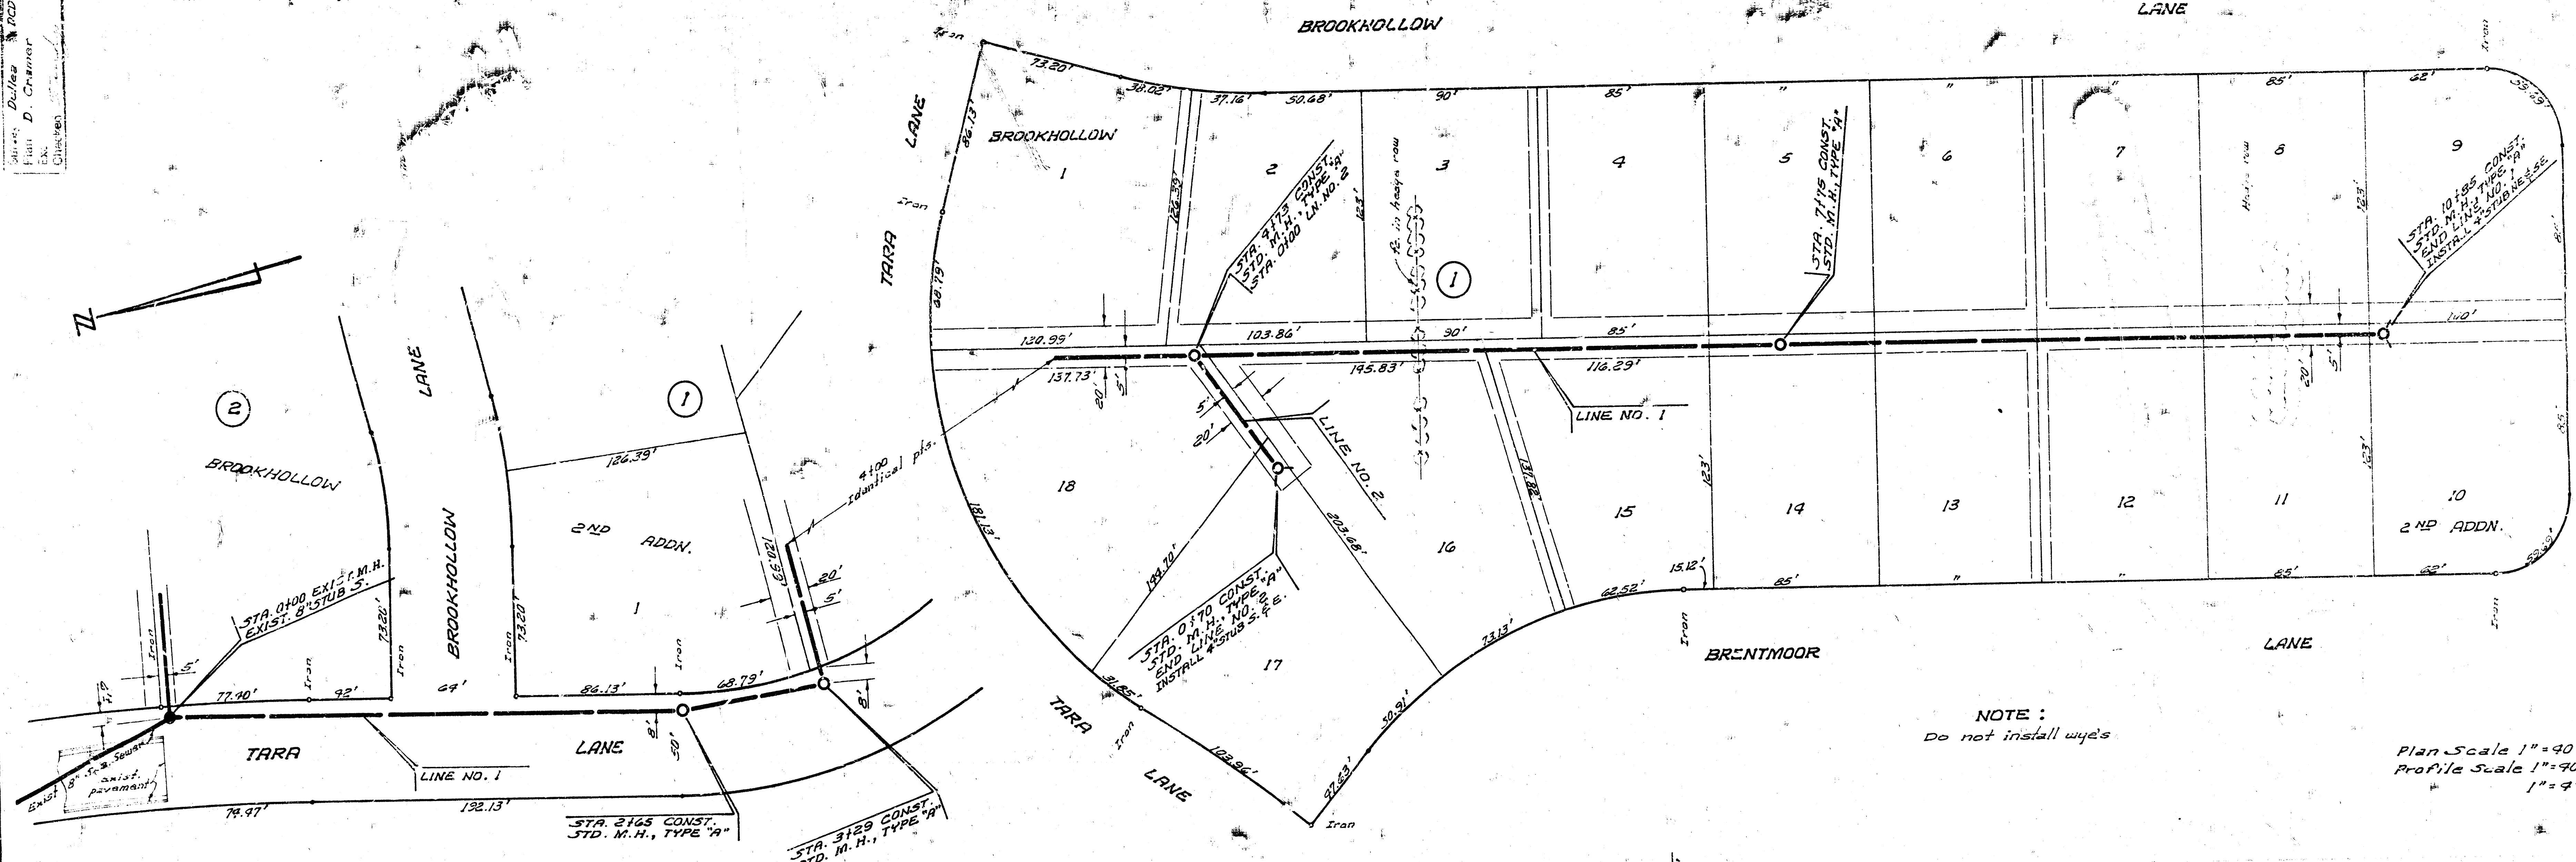

NOTE:
Do not install wye's

Plan Scale 1"=40'
Profile Scale 1"=90' Hor.
1"=9' Vert.

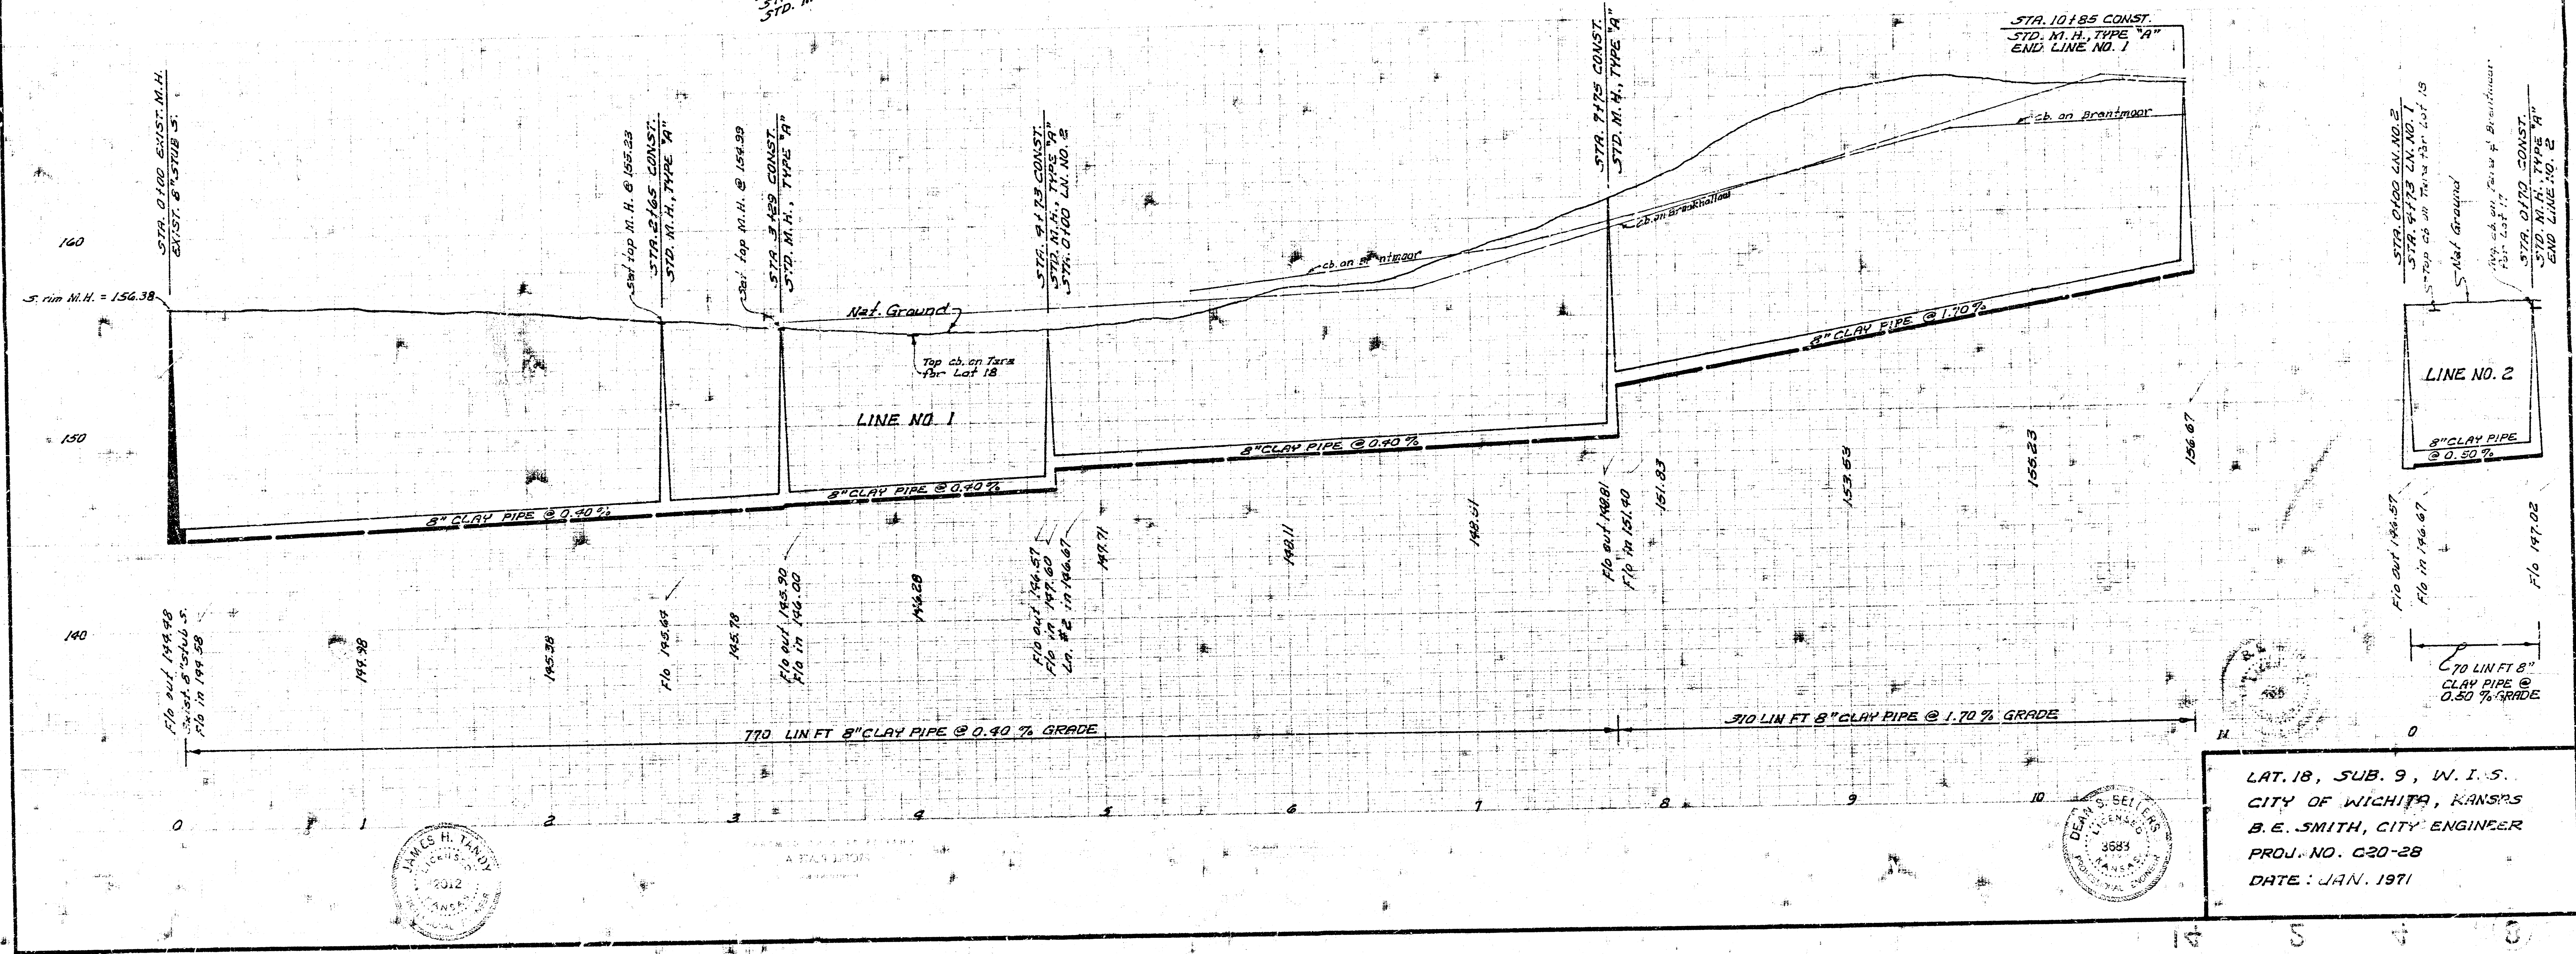

LAT. 18, SUB. 9, W. I. S.
CITY OF WICHITA, KANSAS
B.E. SMITH, CITY ENGINEER
PROJ. NO. C20-28
DATE: JAN. 1971