


B.M. 153.85 Brass cap top E. end N. Hubgd. R.C.B. 1st E. Rock Rd on Central  
 B.M. 153.38 S. Ring N.H. Sta. 0+00 @ N.W. Cor. Lot 1, Blk. 2, BROOKHOLLOW 2<sup>ND</sup> ADDN.

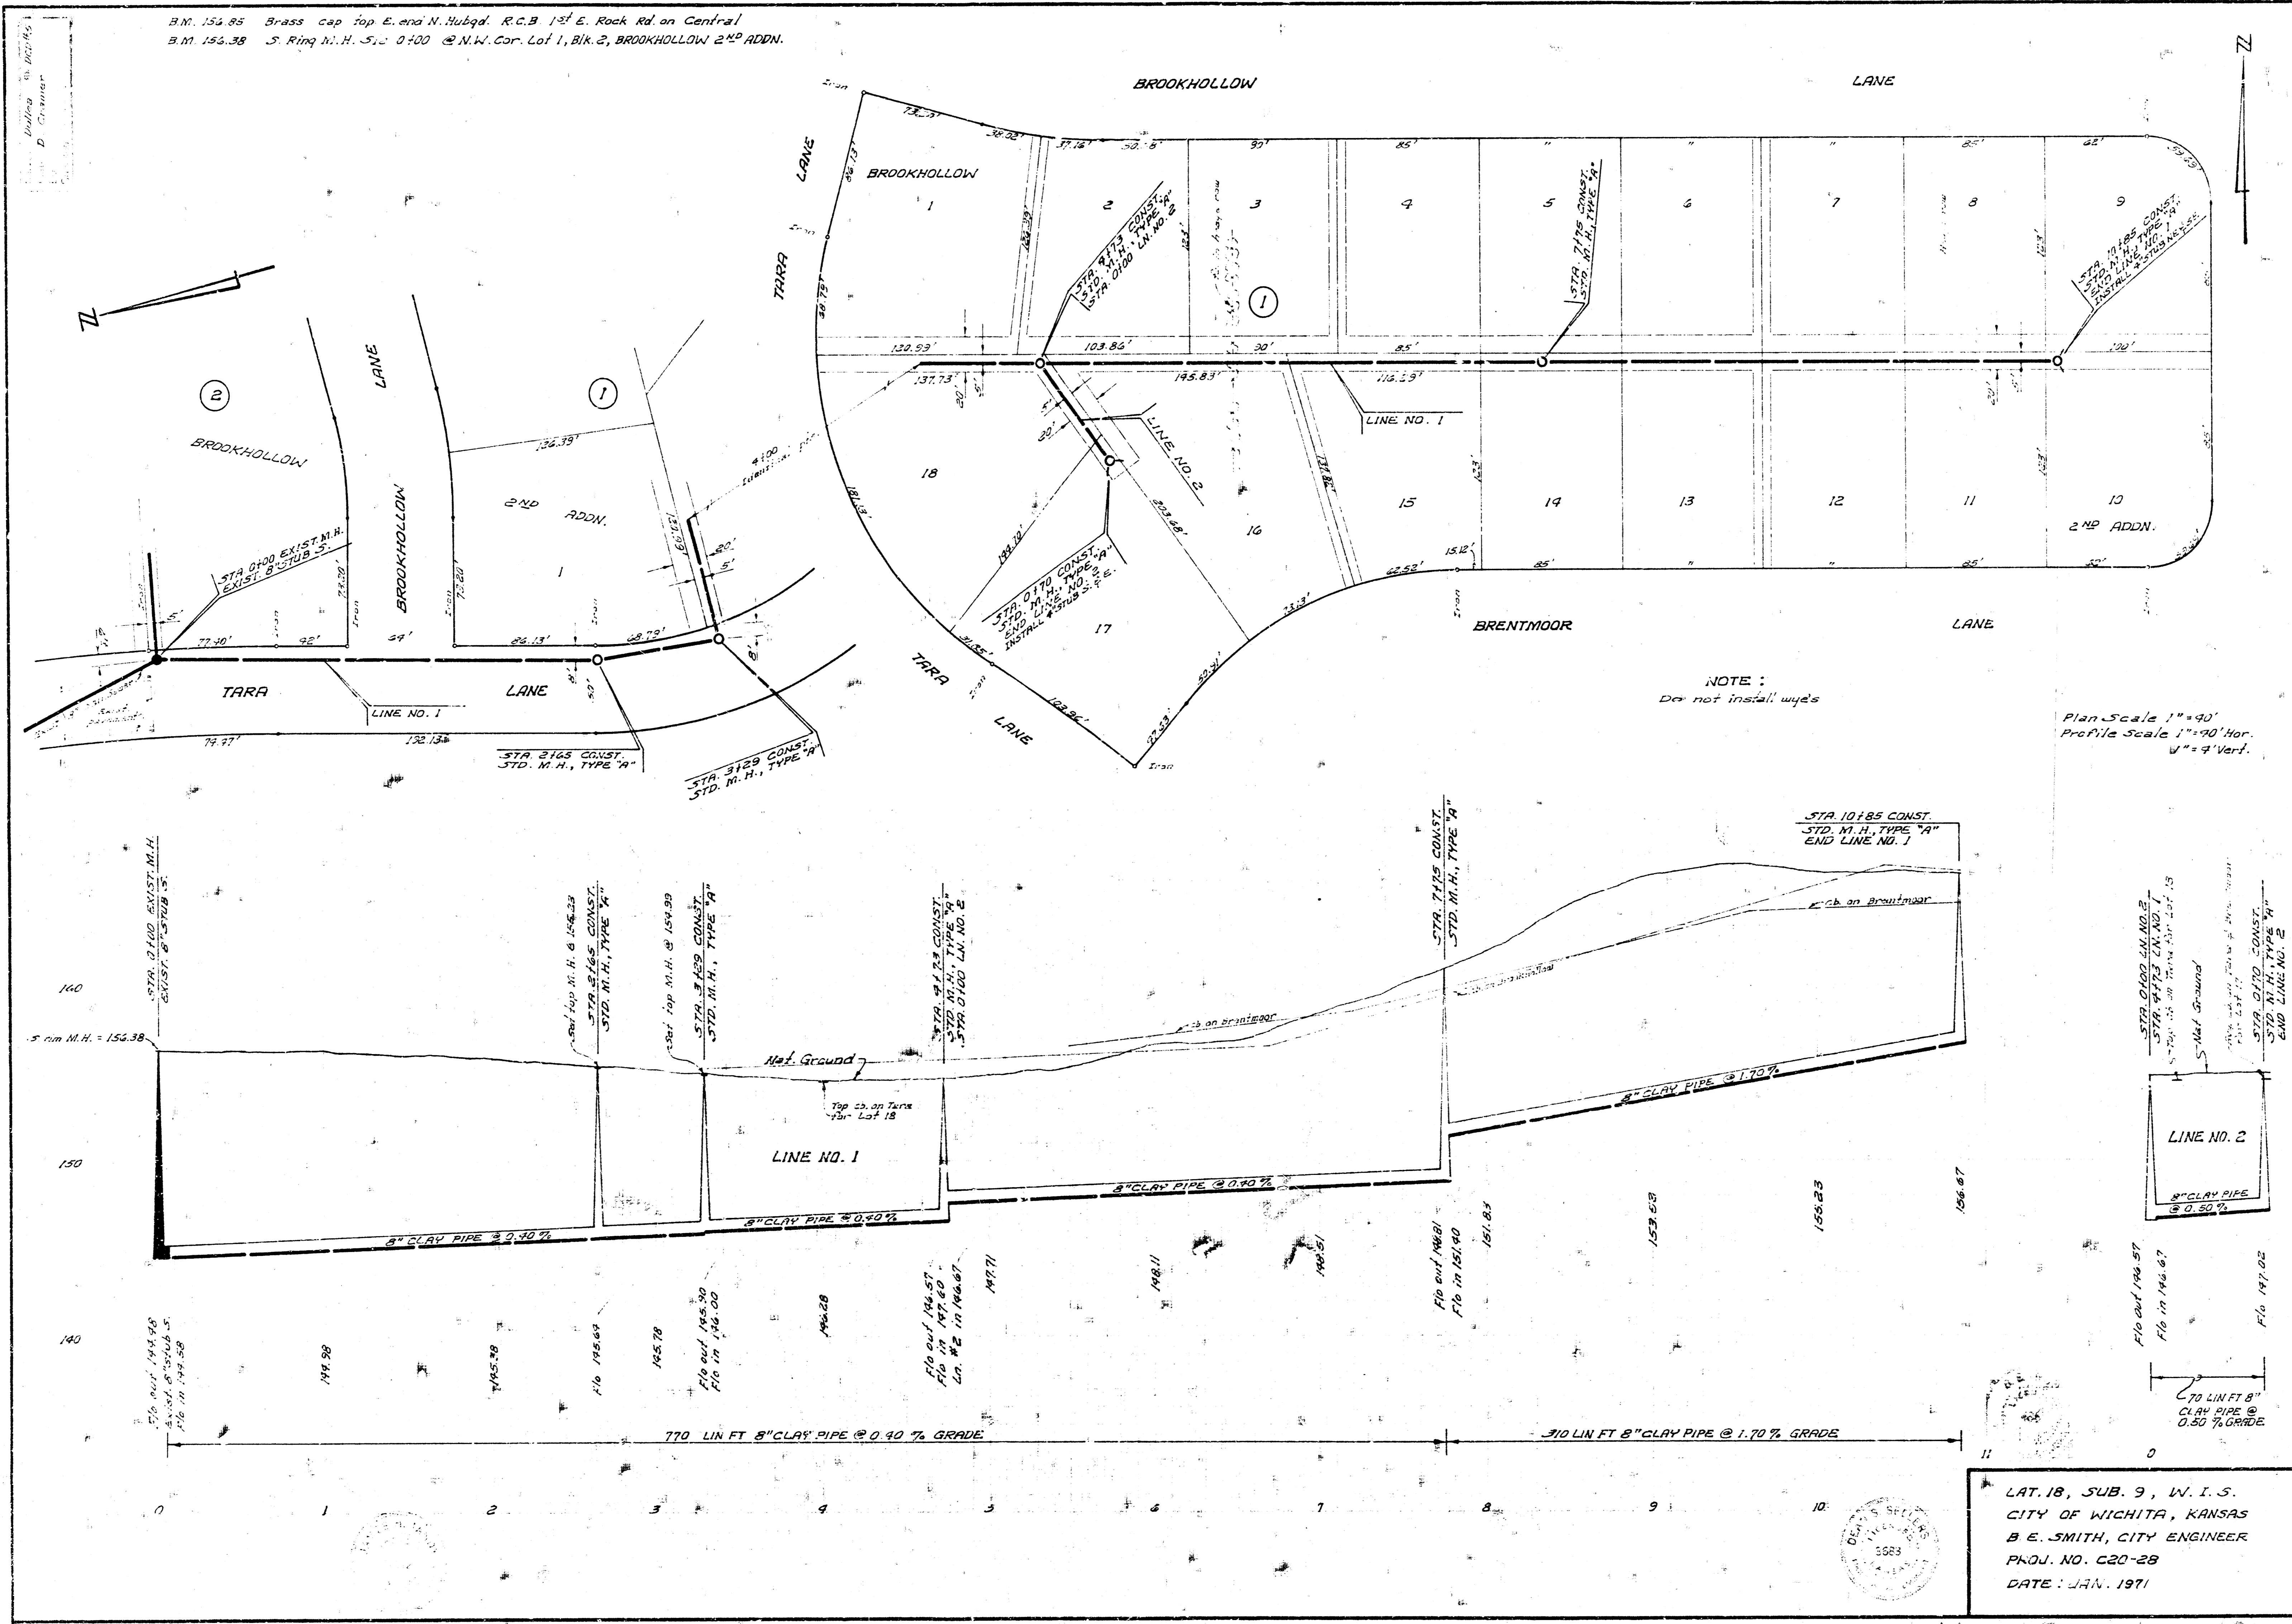

NOTE:  
 Do not install wyes

Plan Scale 1"=40'  
 Profile Scale 1"=10' Hor.  
 4"=4' Vert.

LAT. 18, SUB. 9, W. I. S.  
 CITY OF WICHITA, KANSAS  
 B. E. SMITH, CITY ENGINEER  
 PROJ. NO. C20-28  
 DATE: JAN. 1971