



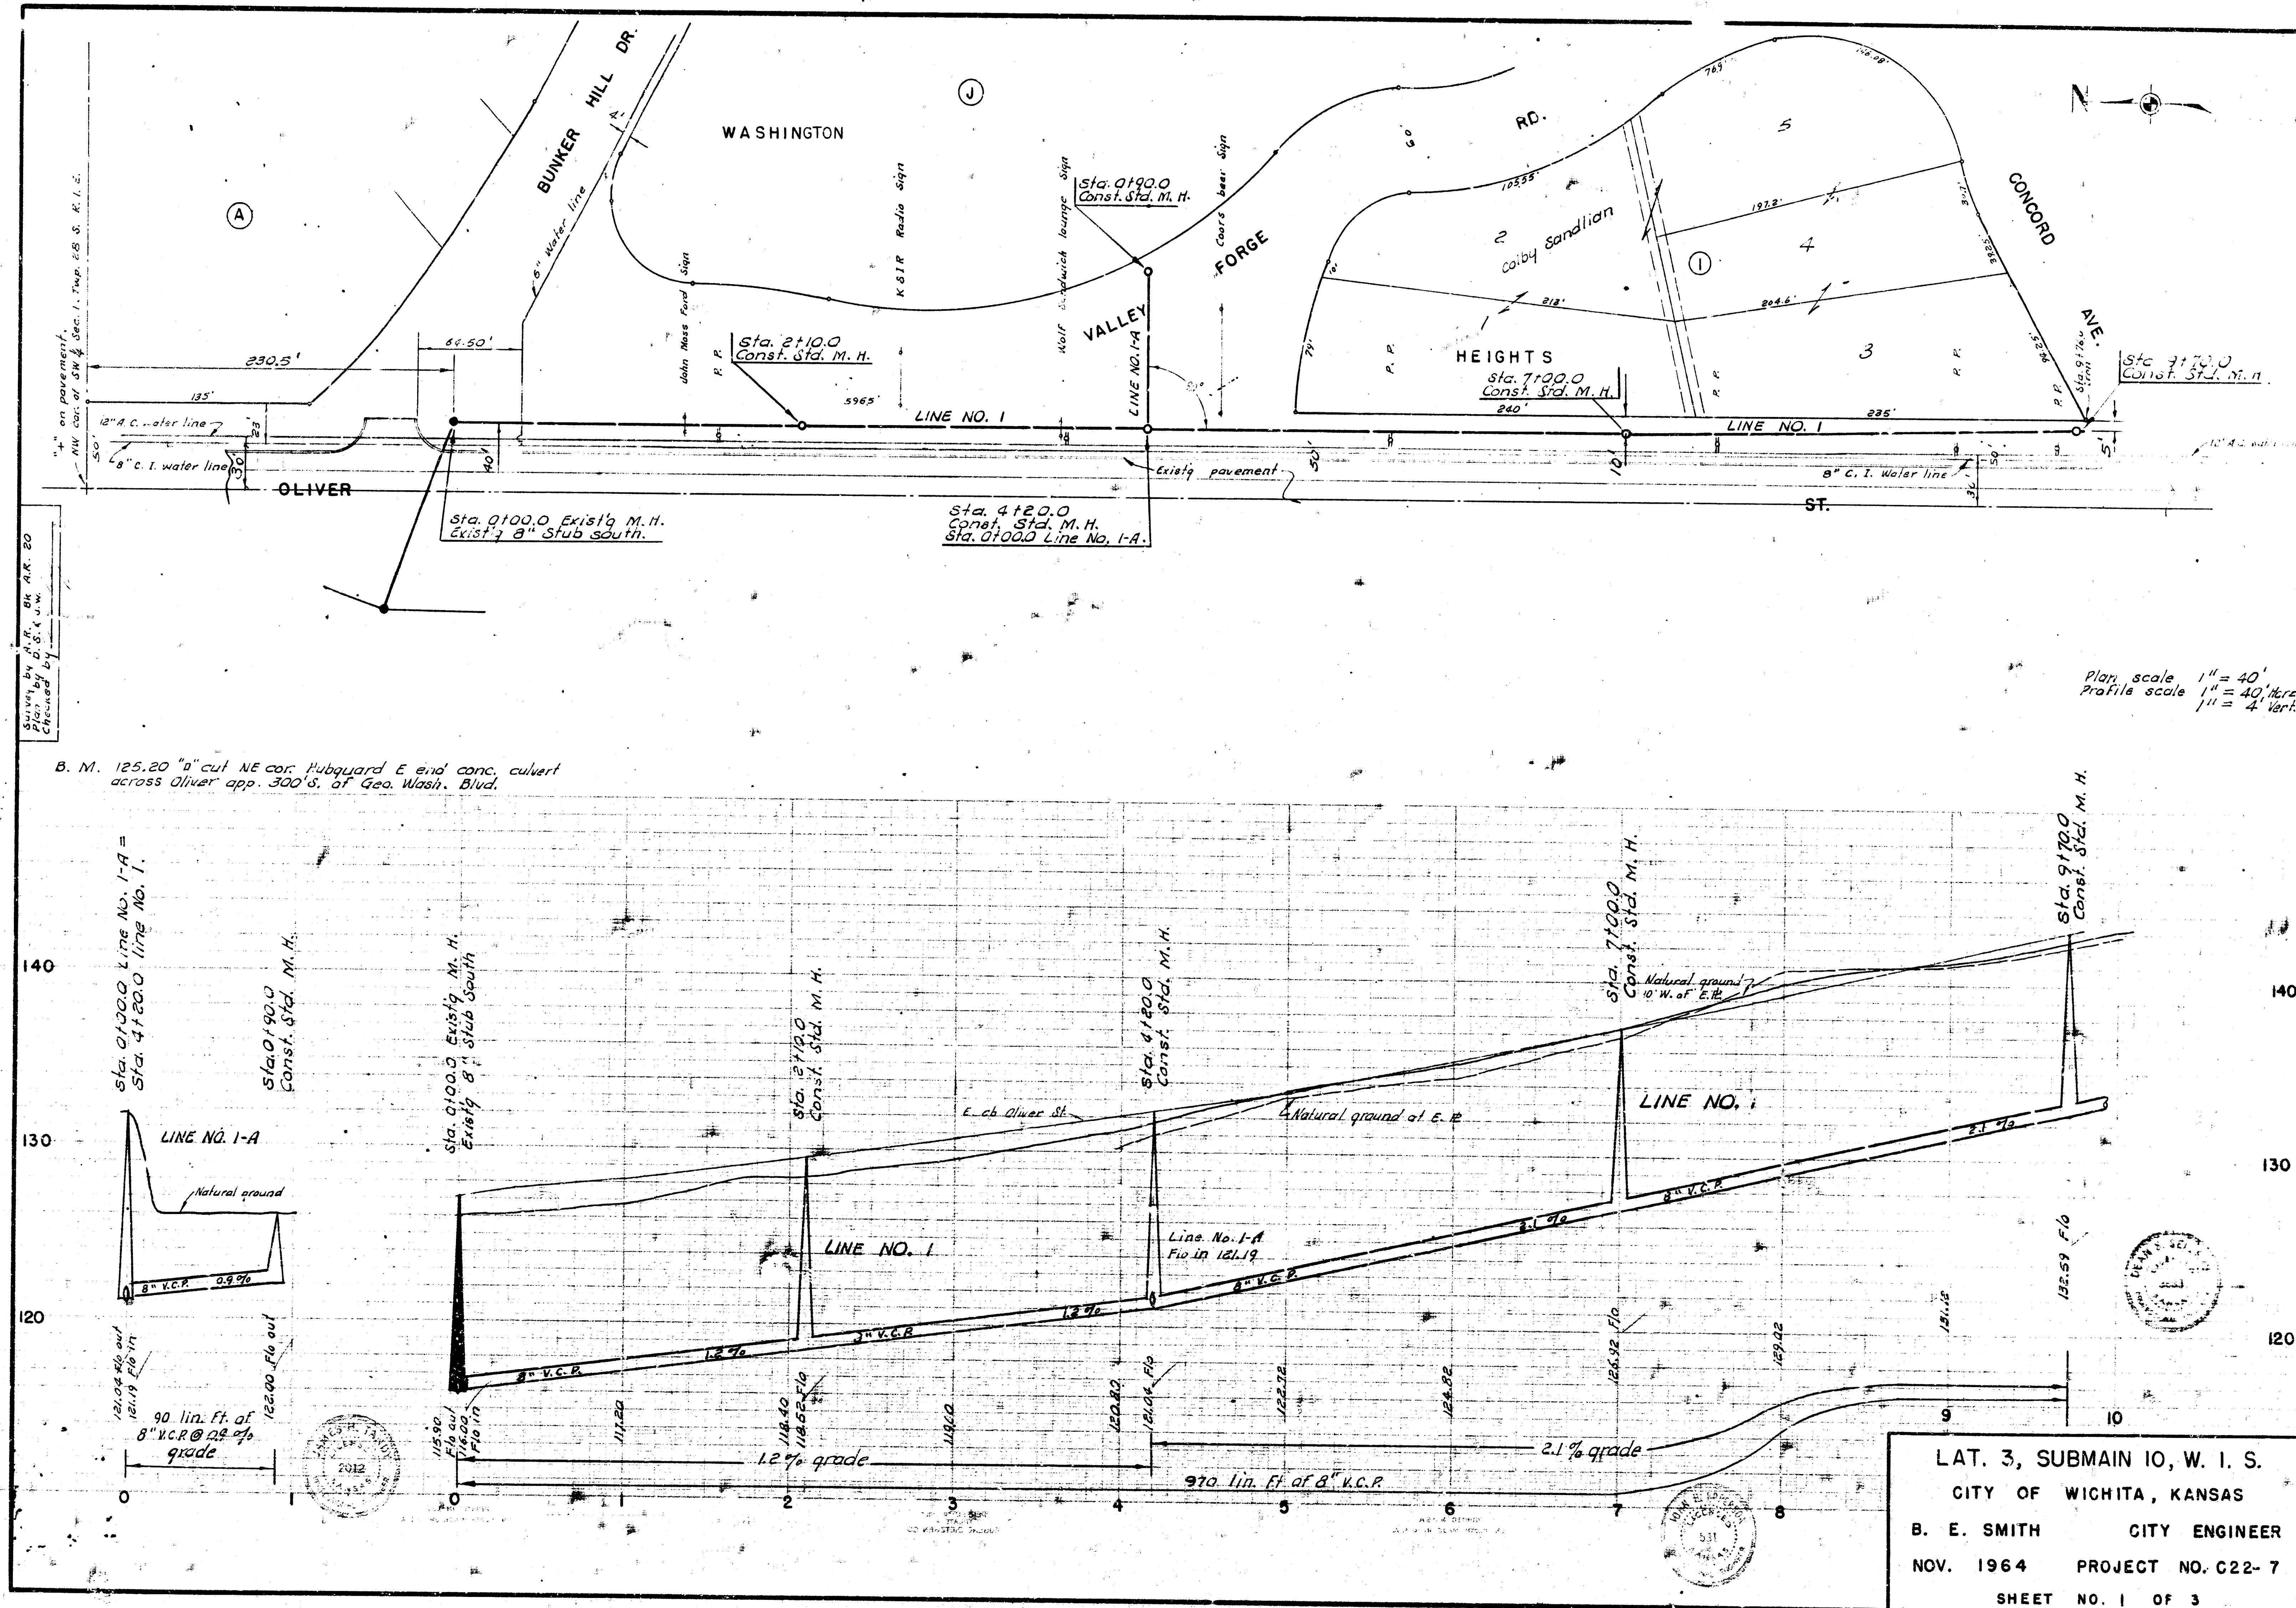


Survey By A. L. Lipp
Checked By L. P. Palmer
Date 2/16

Plan Scale 1" = 40'
Profile Scale 1" = 10' Horiz.
1" = 4' Vert.

B. M. 144.97 R.R. Spike E side P.P.
First S. of Concord Ave. and east
of Oliver Ave.

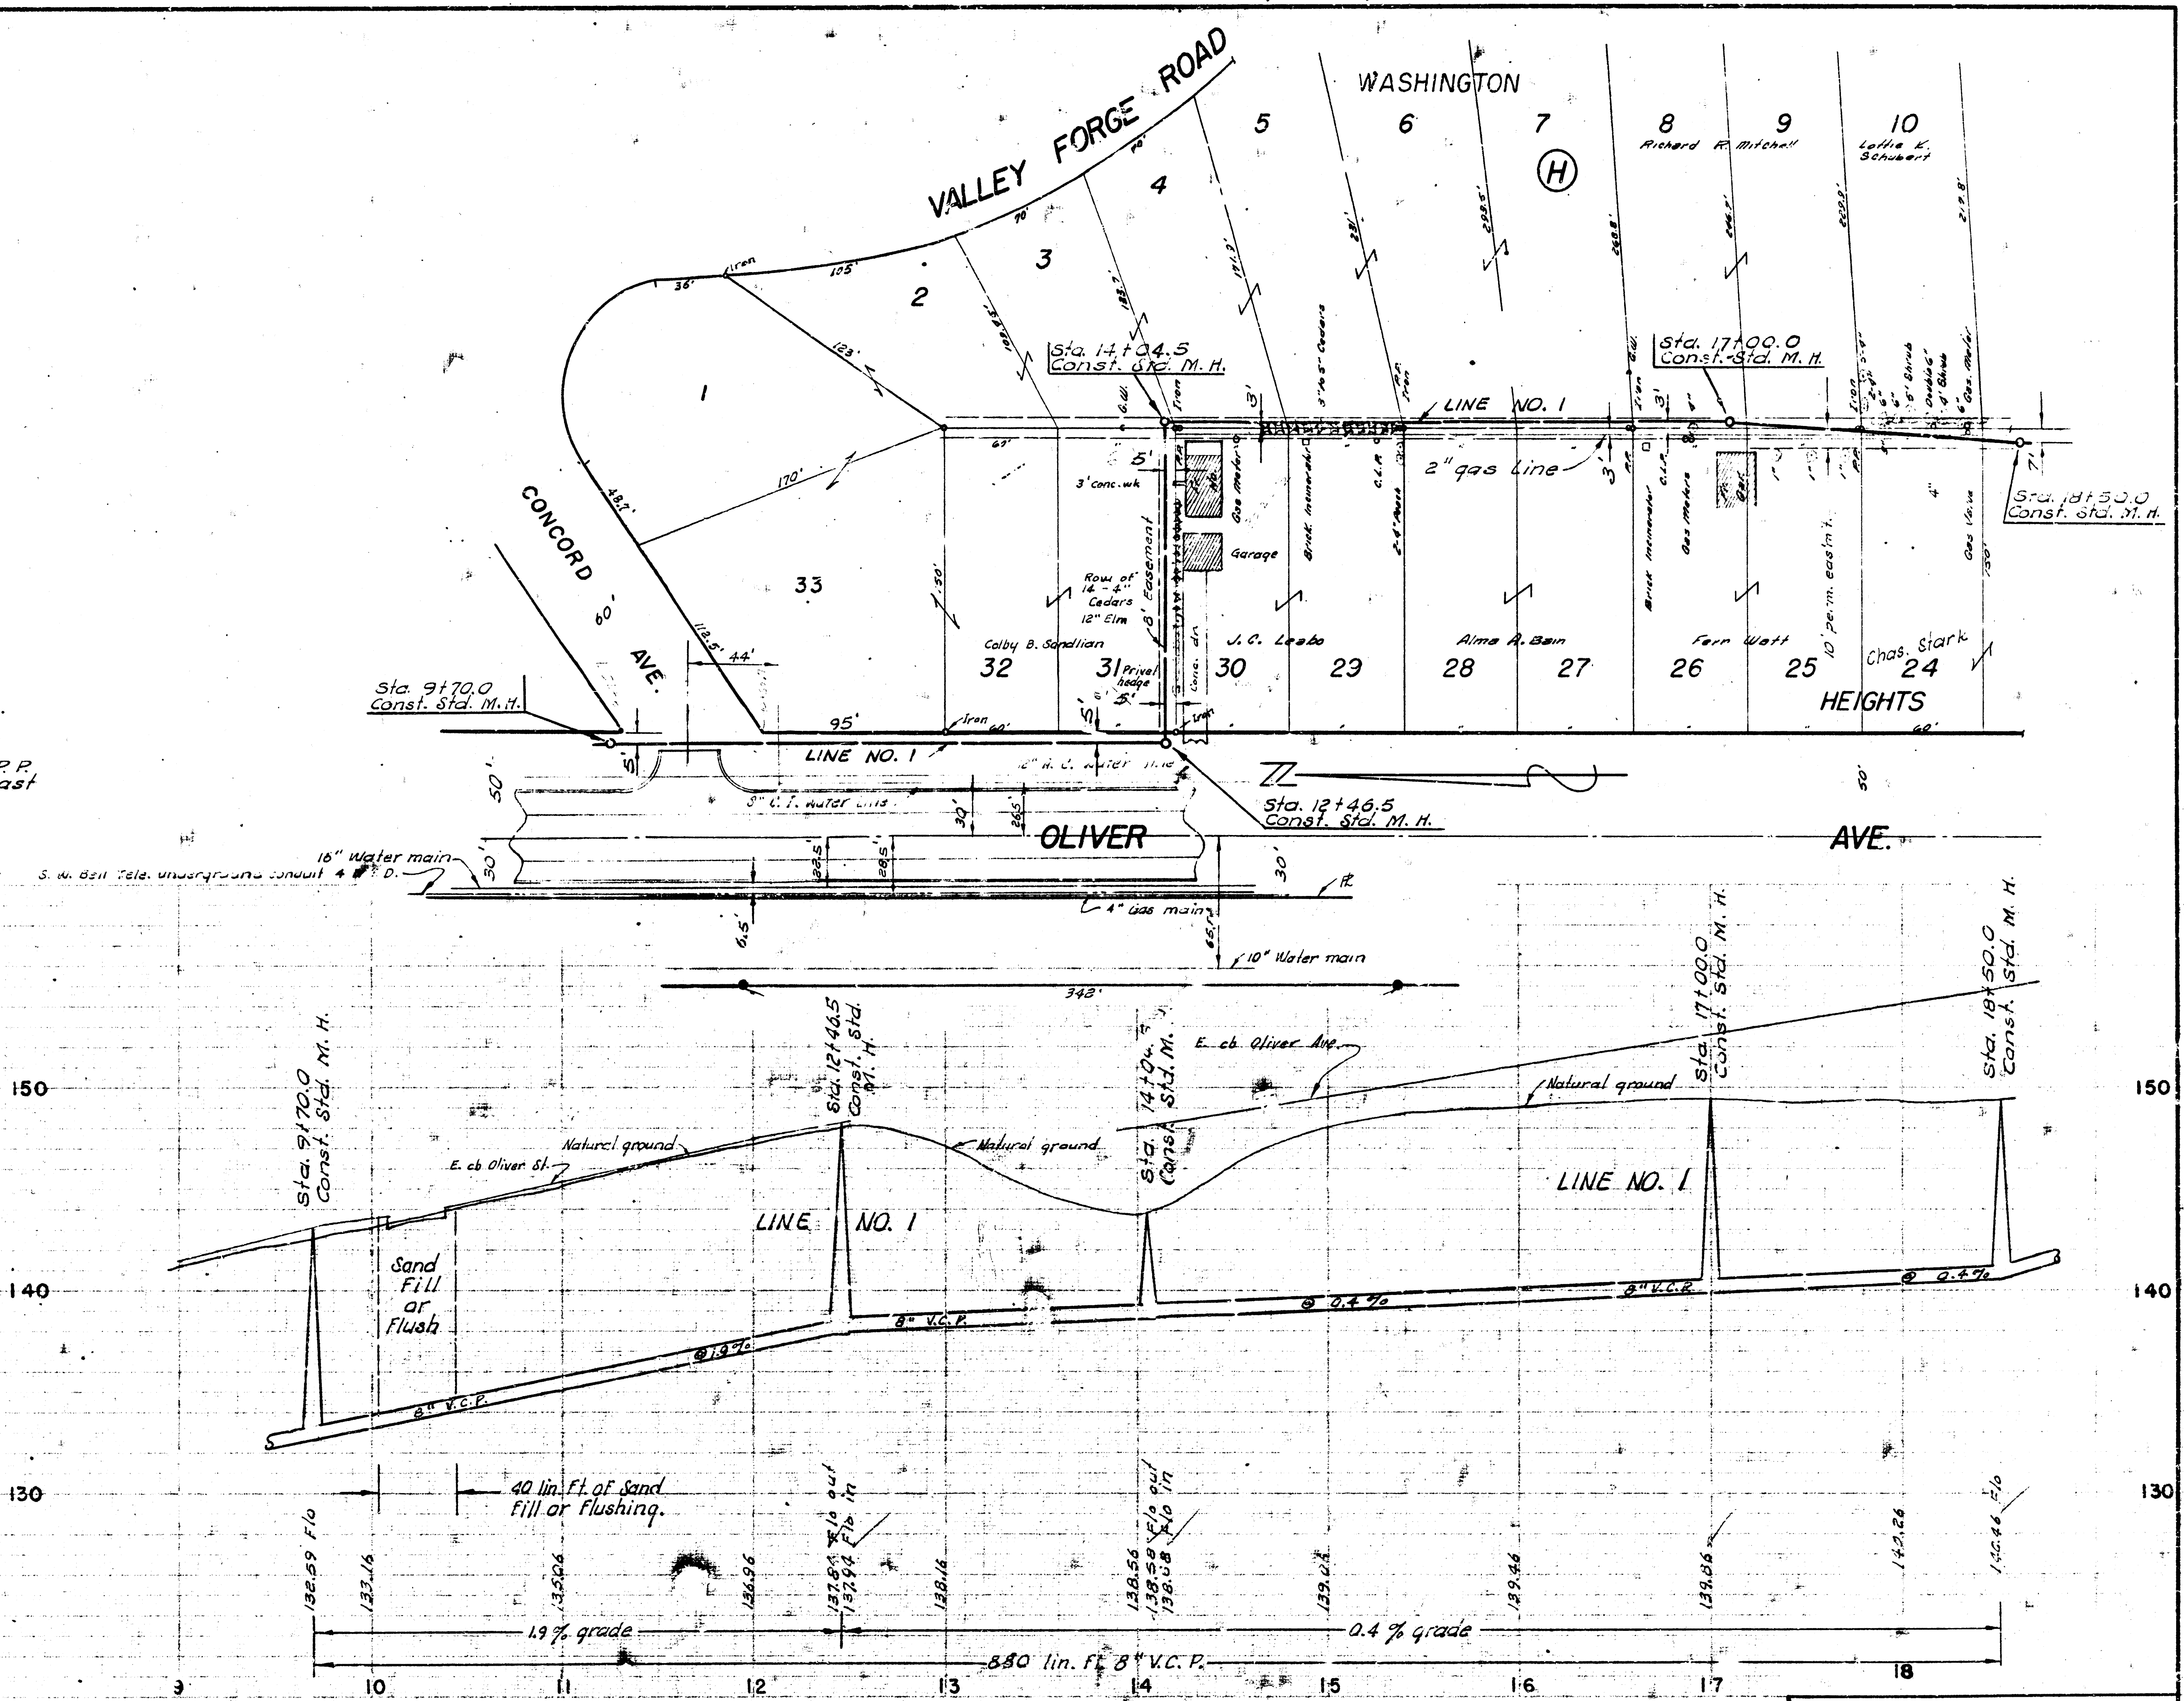

LAT. 3, SUB. 10, W.I.S.
PROJECT NO. C22-7
SHEET NO. 2 OF 3

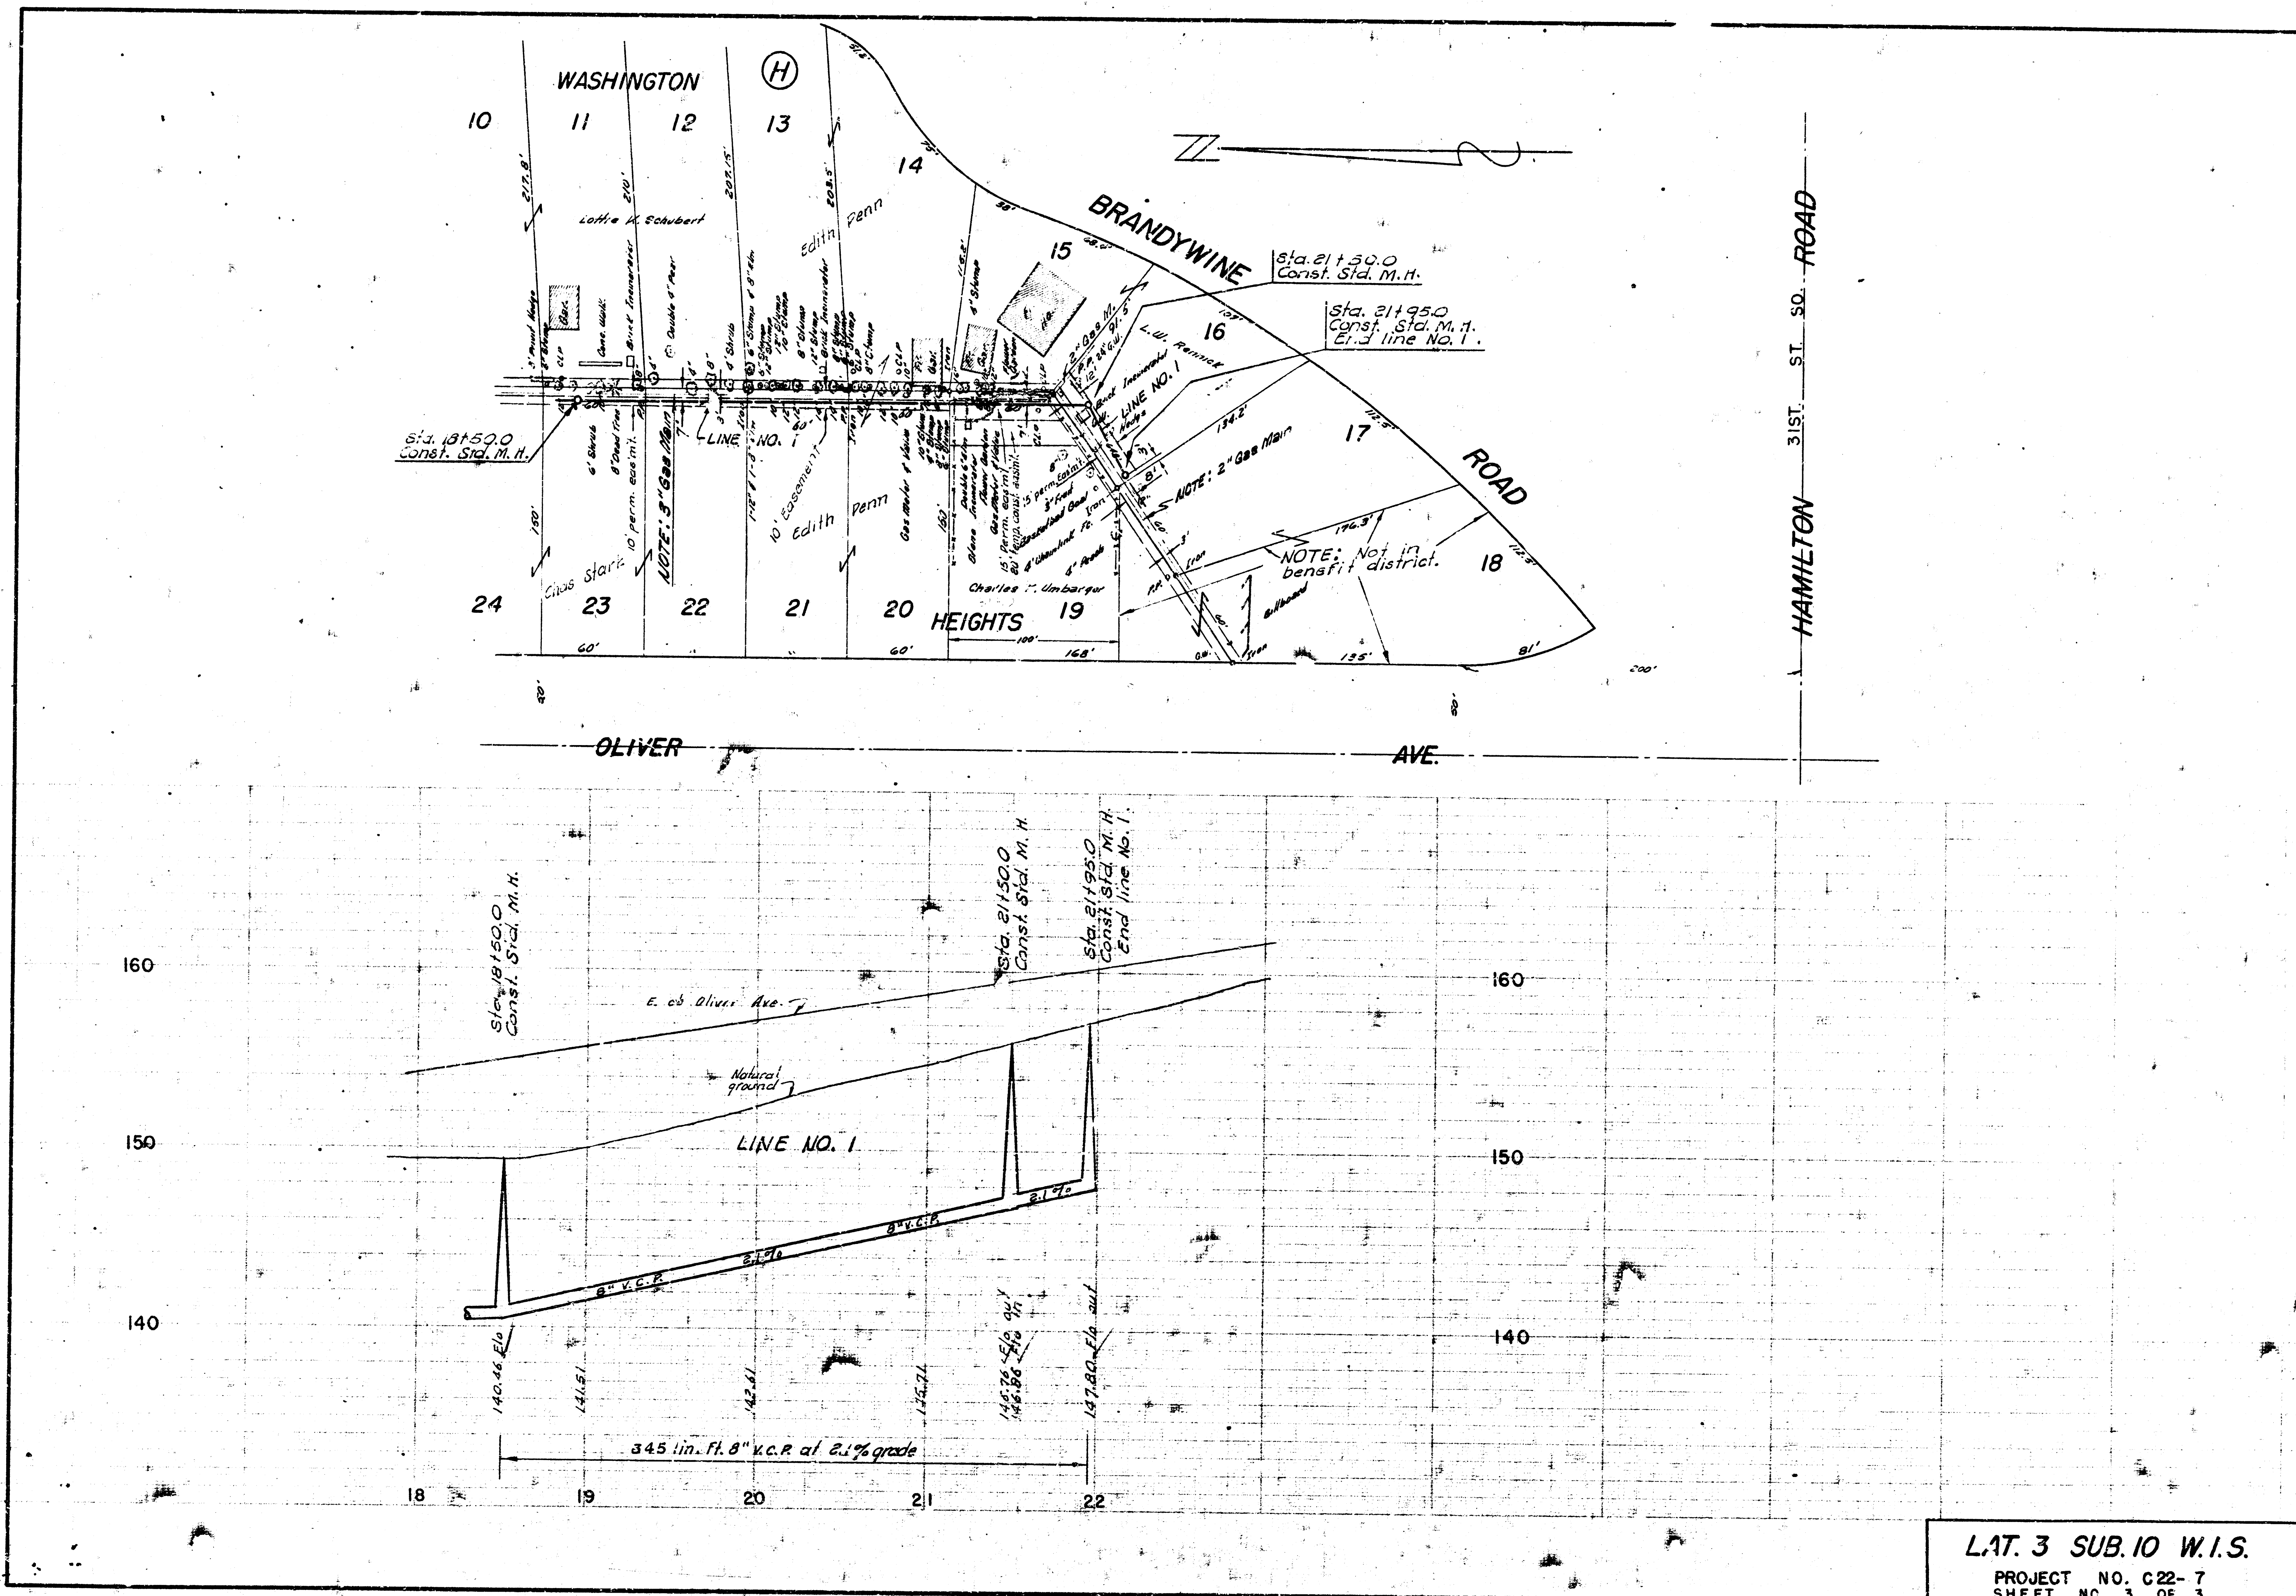

L.A.T. 3 SUB. 10 W.I.S.
PROJECT NO. C22-7
SHEET NO. 3 OF 3