

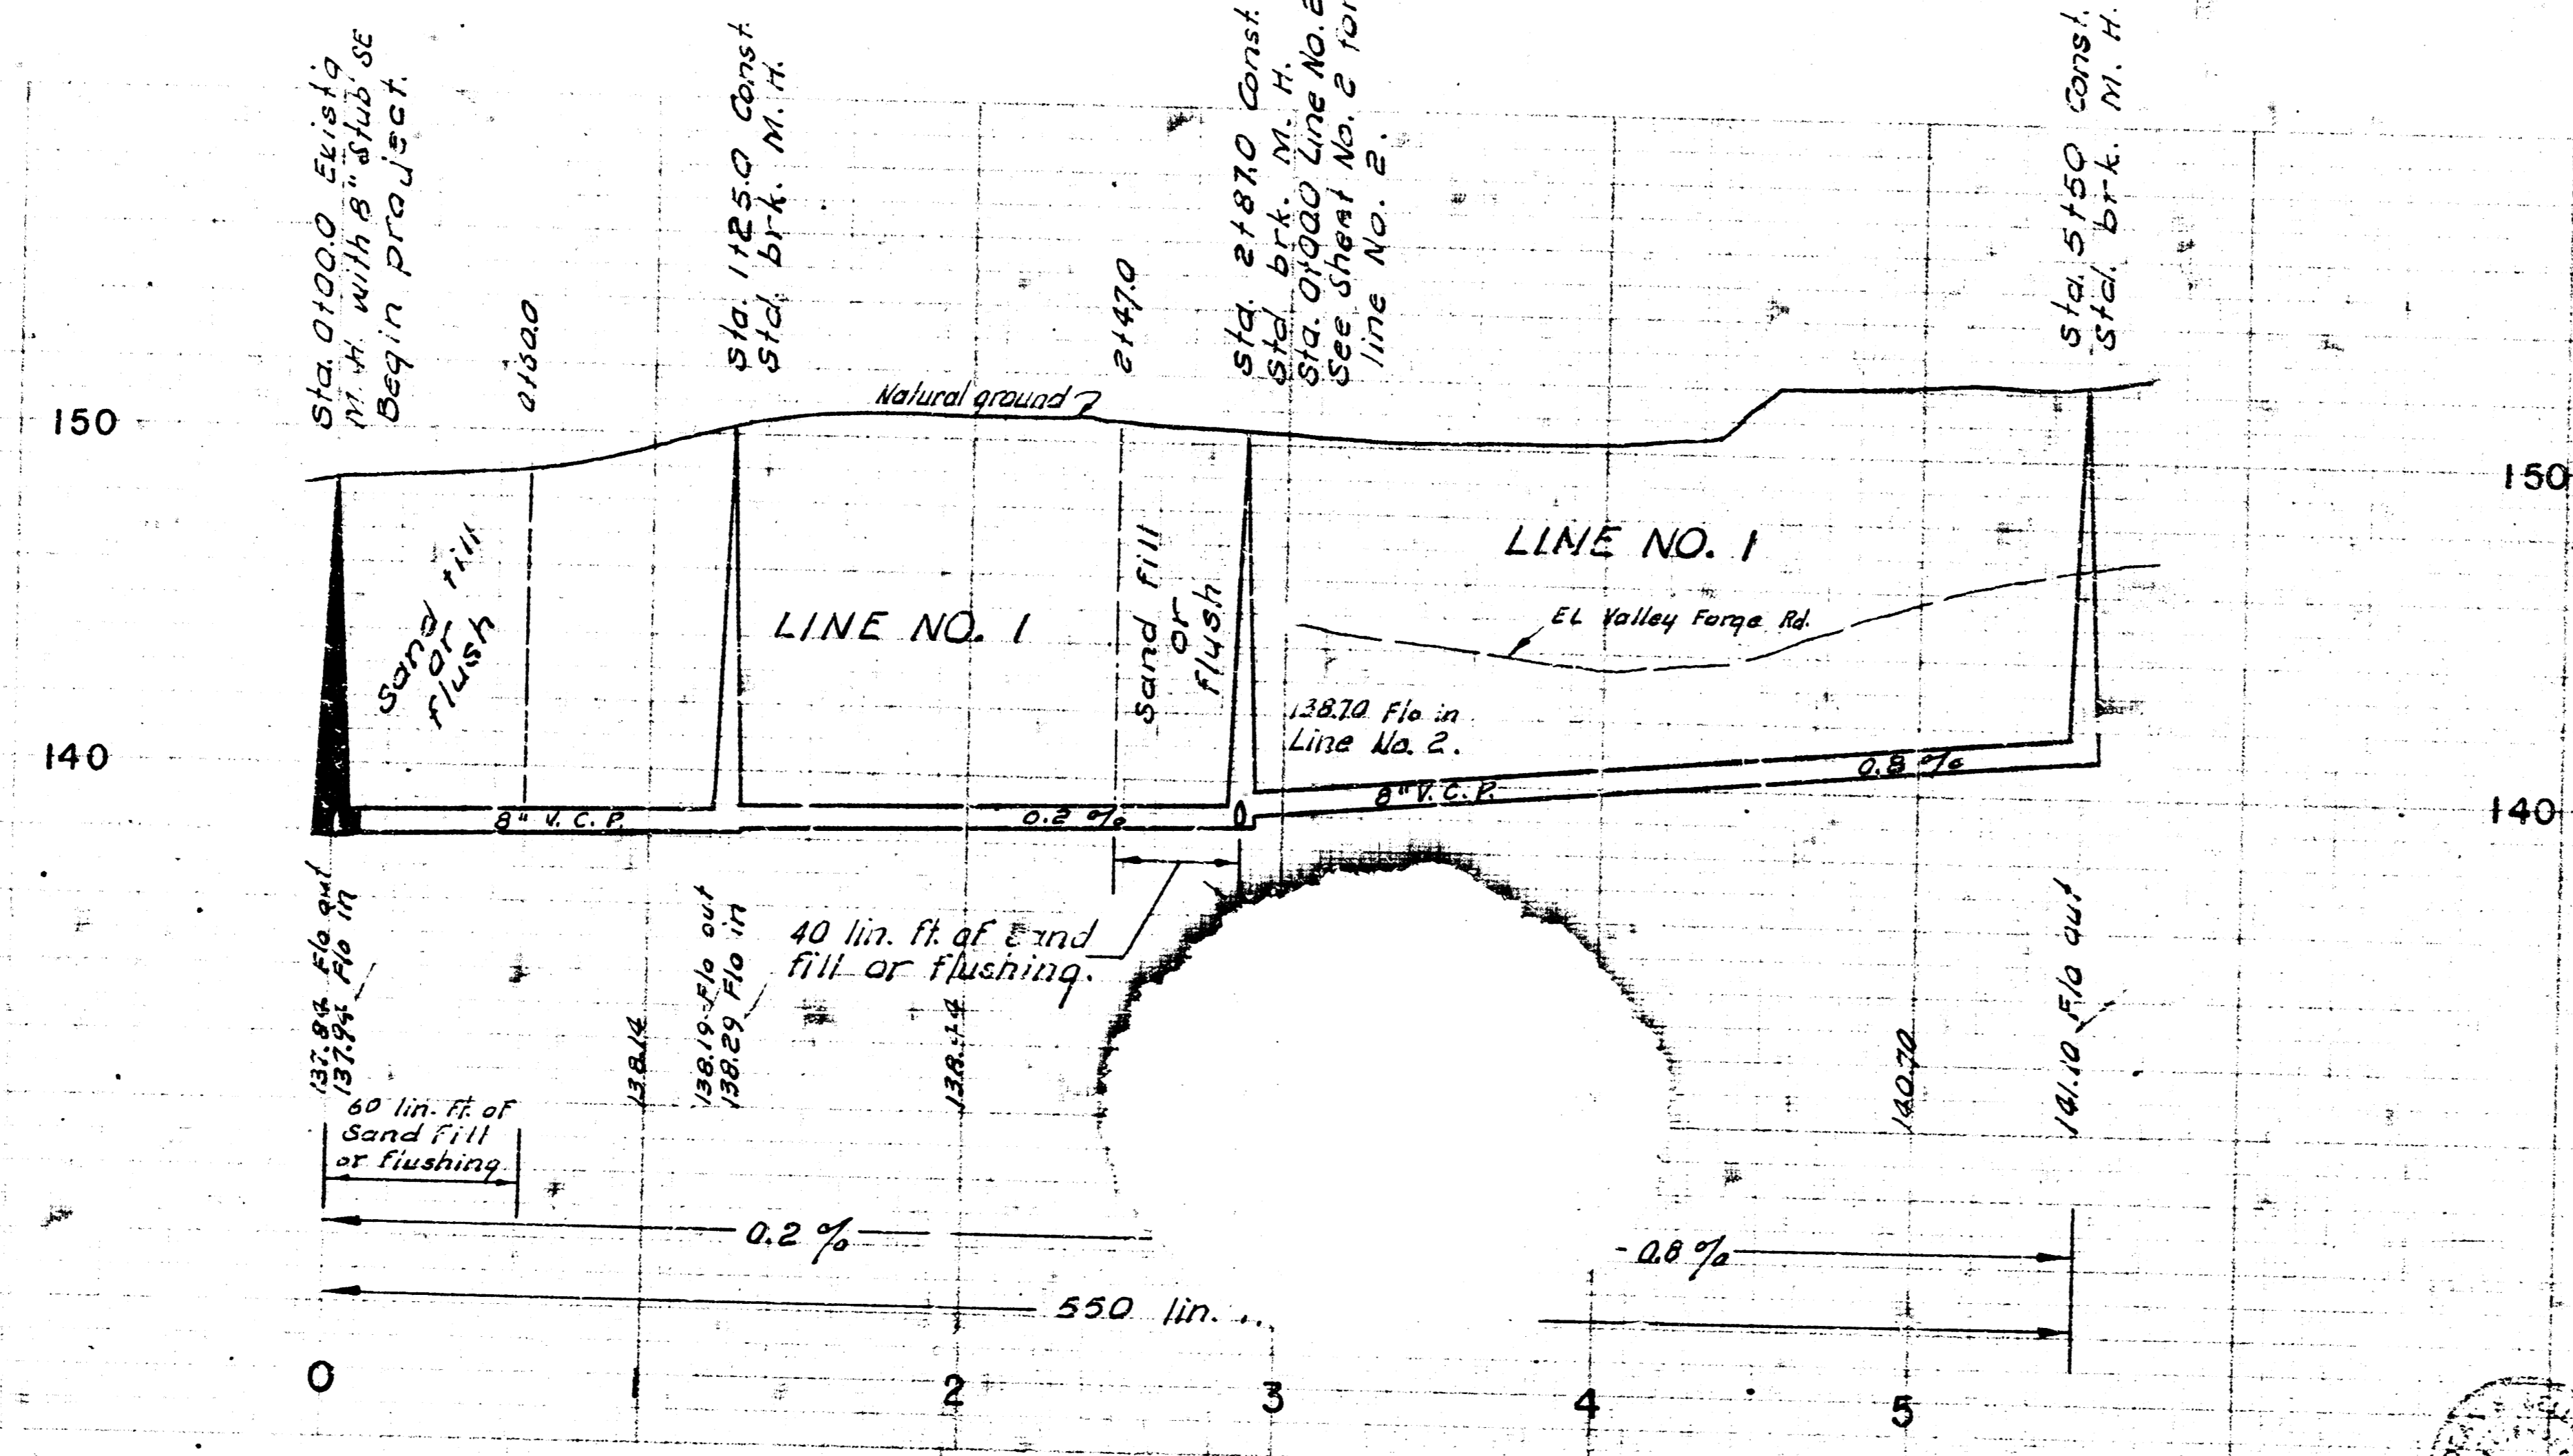


Plan by B. E. Smith, B.E. No. 20  
 Checked by \_\_\_\_\_ Date \_\_\_\_\_

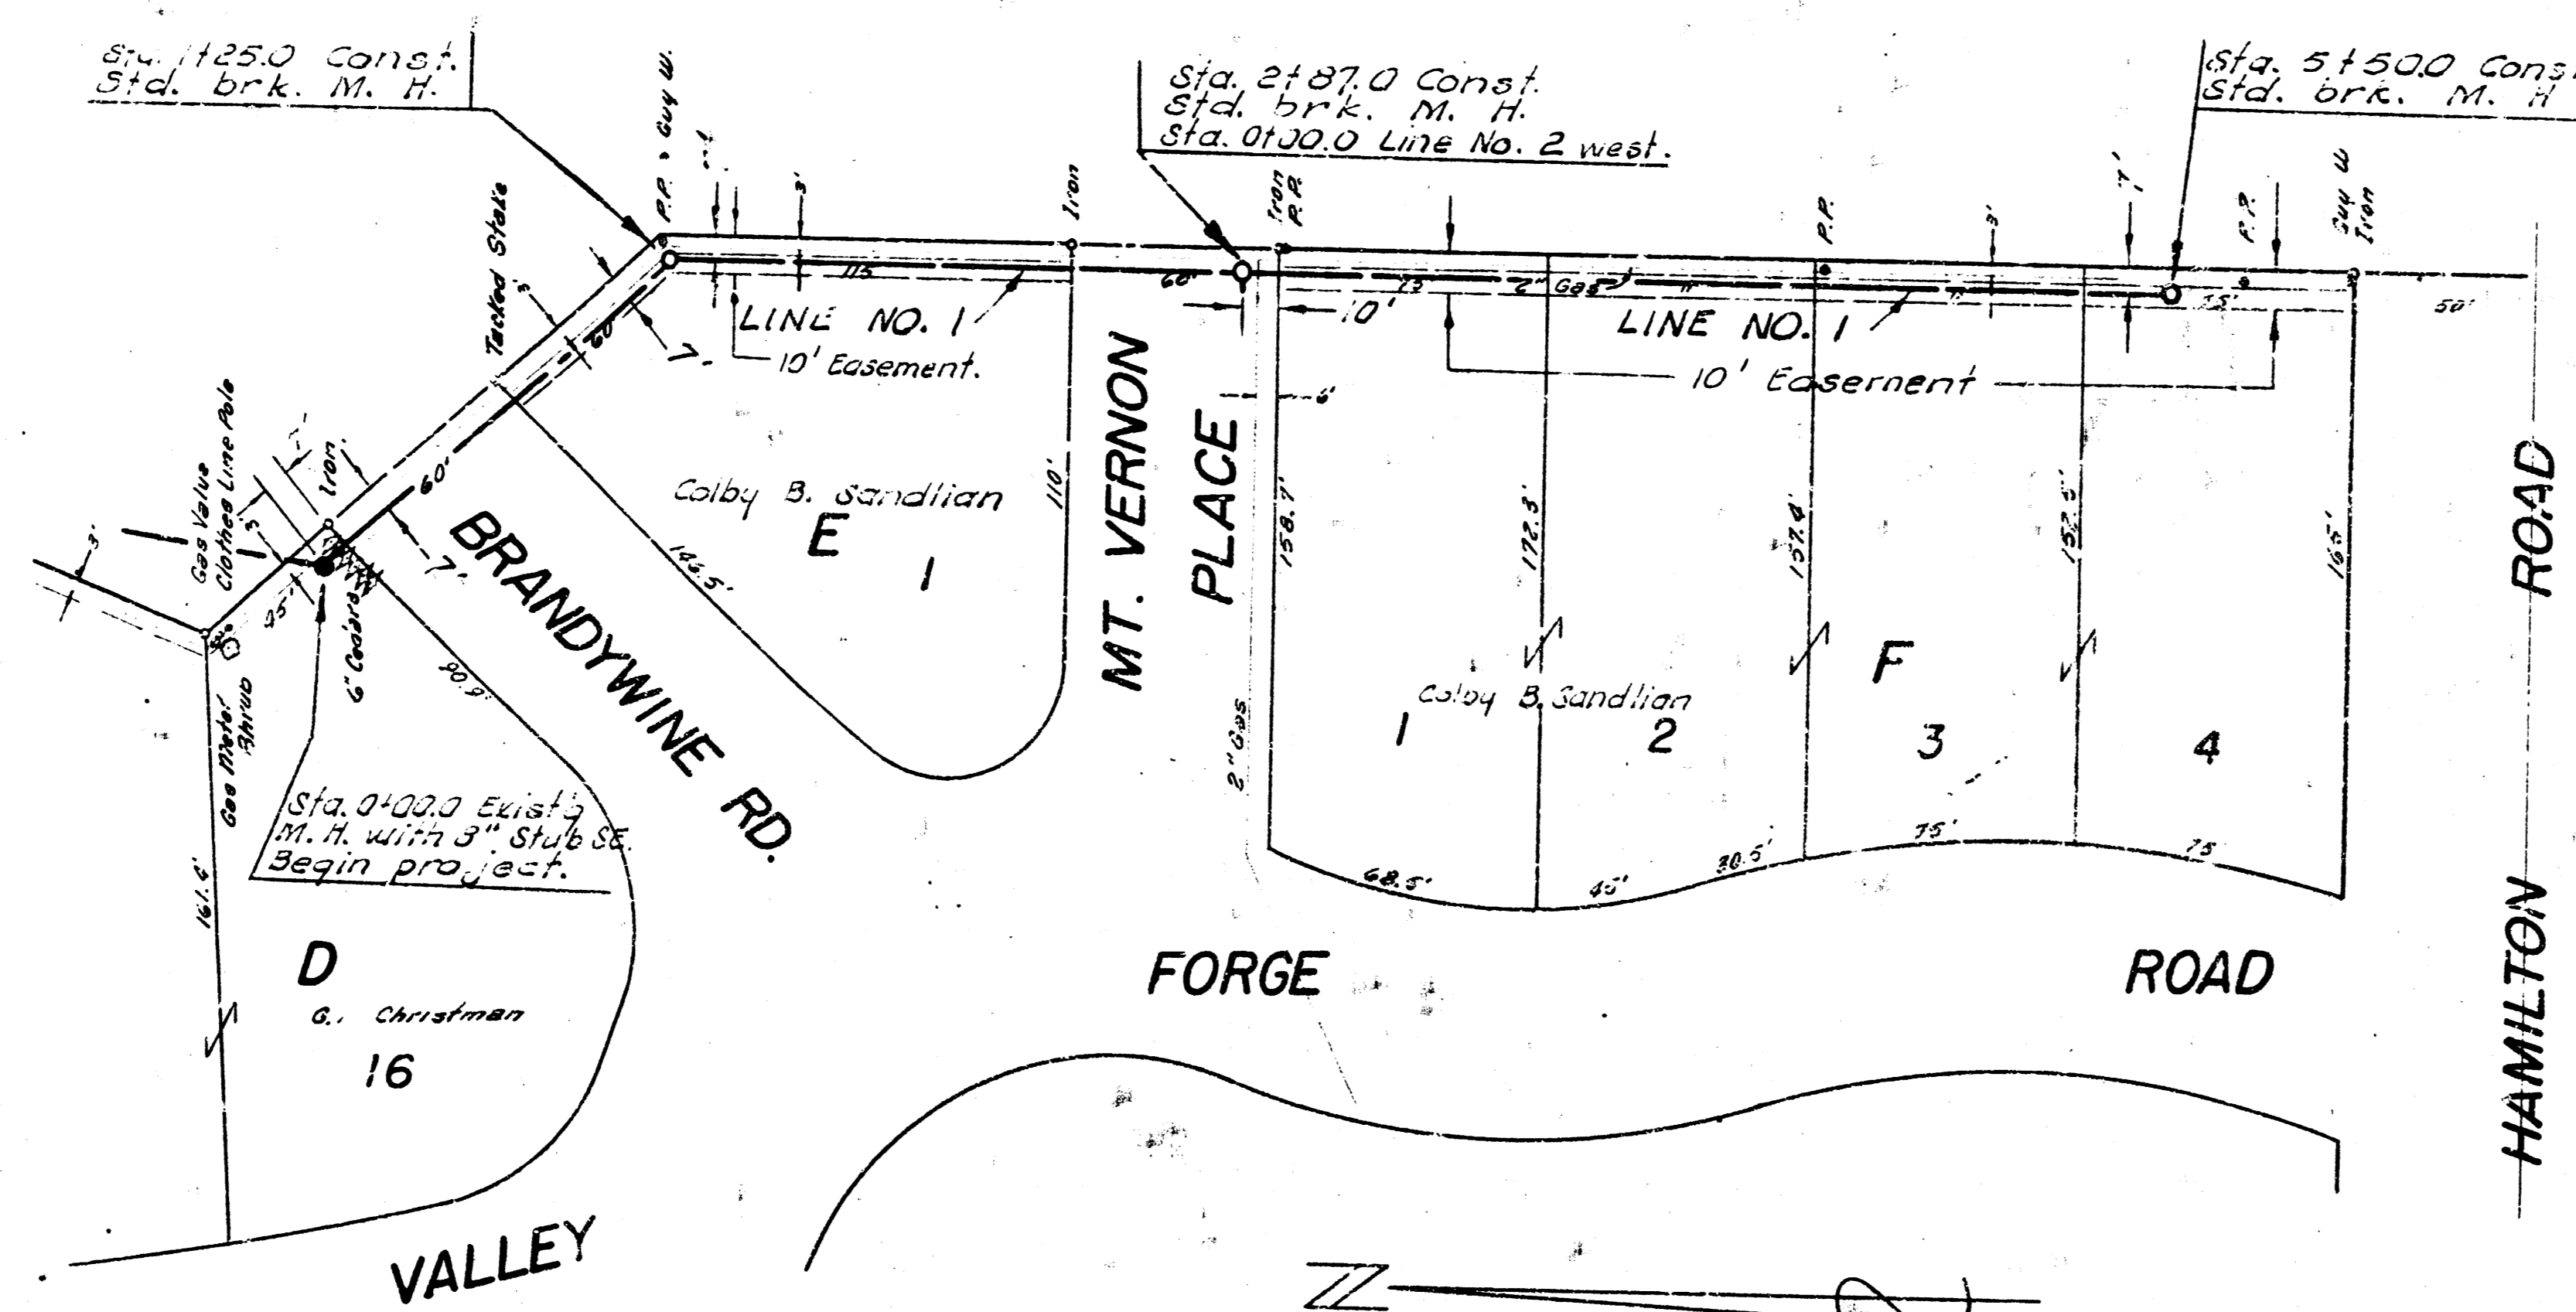


Plan Scale 1" = 40'  
 Profile Scale 1" = 4' Vert.

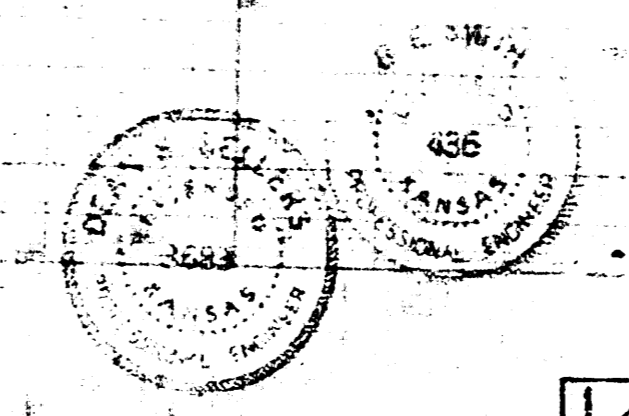


AT. 4, SUB. 10, W. I. S.  
 CITY OF WICHITA, KANSAS  
 B. E. SMITH CITY ENGINEER  
 OCT. 1964 PROJECT NO. C22-39

1/2

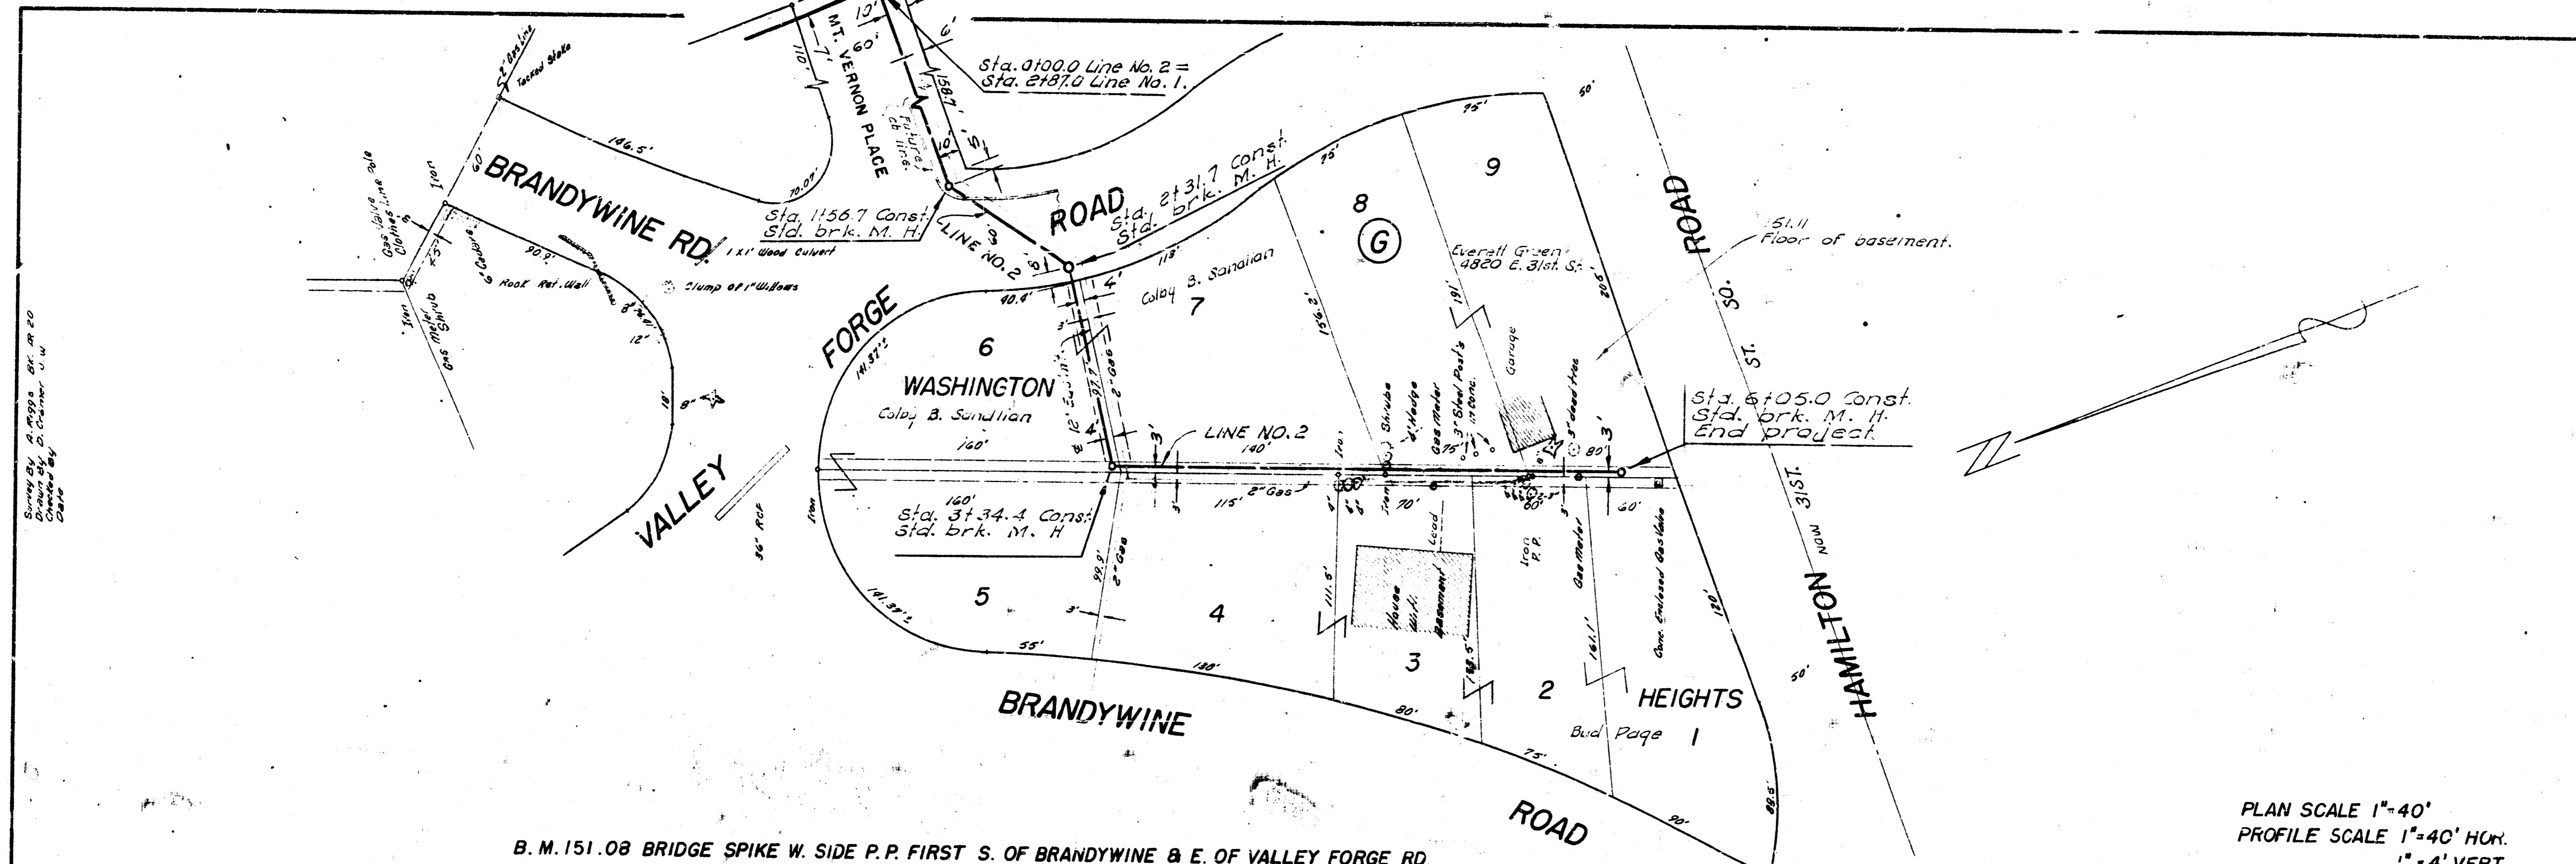

B. M. 151.08 BRIDGE SPIKE W. SIDE P.P. FIRST S. OF BRANDYWINE & E. OF VALLEY FORGE RD.

PLAN SCALE 1"=40'  
 PROFILE SCALE 1"=40' HOR.  
 1"=4' VERT.

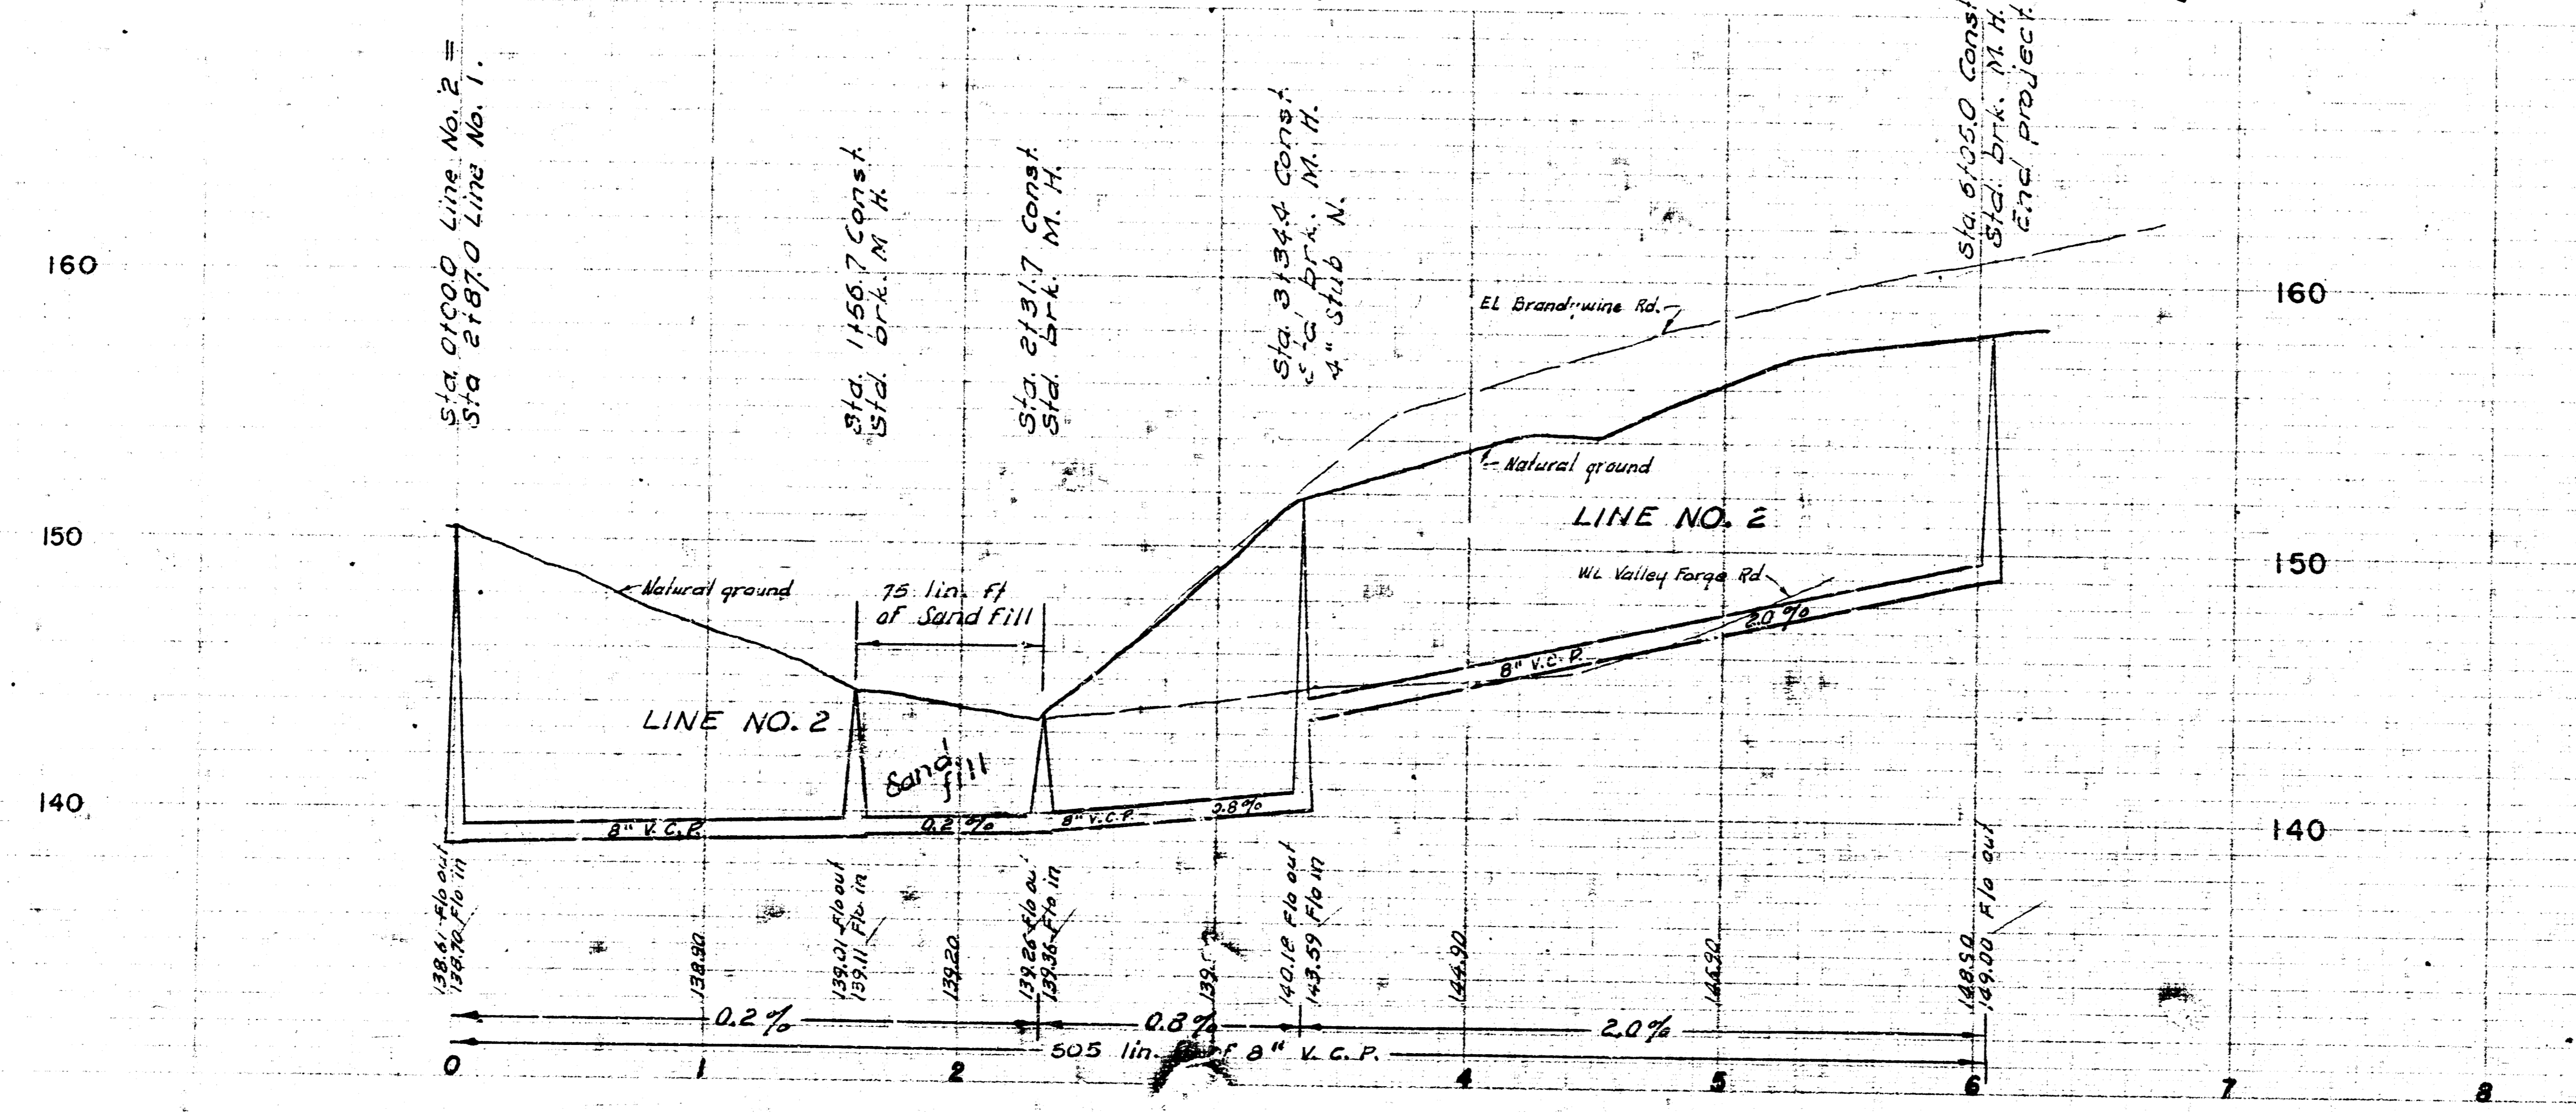

LAT. 4 SUB. 10 W.I.S.

PROJ. NO. C22-39