

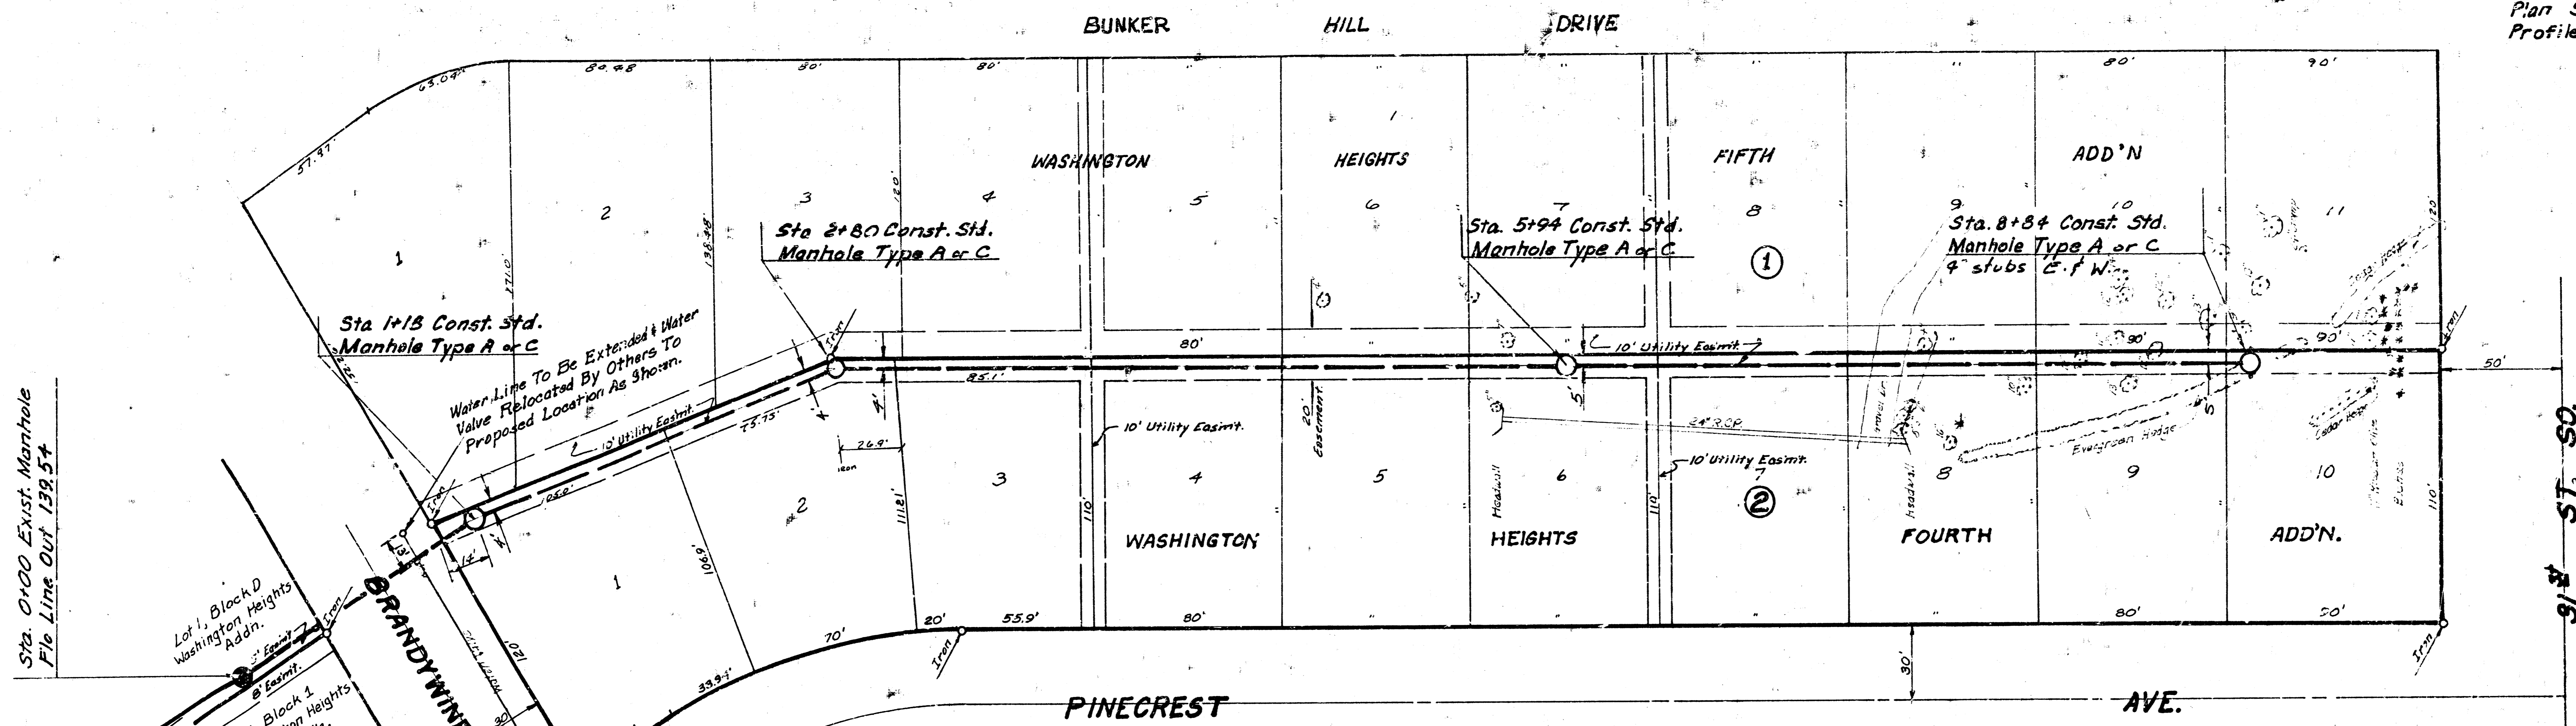


B. M. 146.10 "B" Head Calt Sa Side P.P. No. Line New Jersey  
 & 150' W. Of West Line George Washington Boulevard.

Plan Scale: 1"=40'  
 Profile Scale: Hor. 1"=40'  
 Vert. 1"=5'

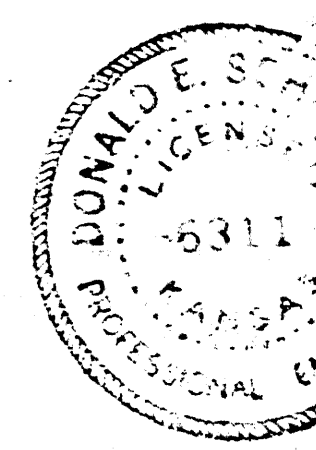

NOTE: CONTRACTOR WILL BE REQUIRED TO CUT A NEW CHANNEL APPROXIMATELY 30' EAST OF THE PROPOSED SEWER SUCH THAT THE EXISTING CHANNEL WHICH CROSSES THE SEWER AND FLOWS ON THE WEST SIDE OF THE PROPOSED SEWER CAN BE ABANDONED. CONTRACTOR SHALL FILL THE CHANNEL TO BE ABANDONED WITH EXCAVATED MATERIAL FROM NEW CHANNEL. THIS WORK WILL NOT BE PAID FOR DIRECTLY AND SHALL BE CONSIDERED AS SUBSIDIARY TO THE OTHER ITEMS OF WORK.

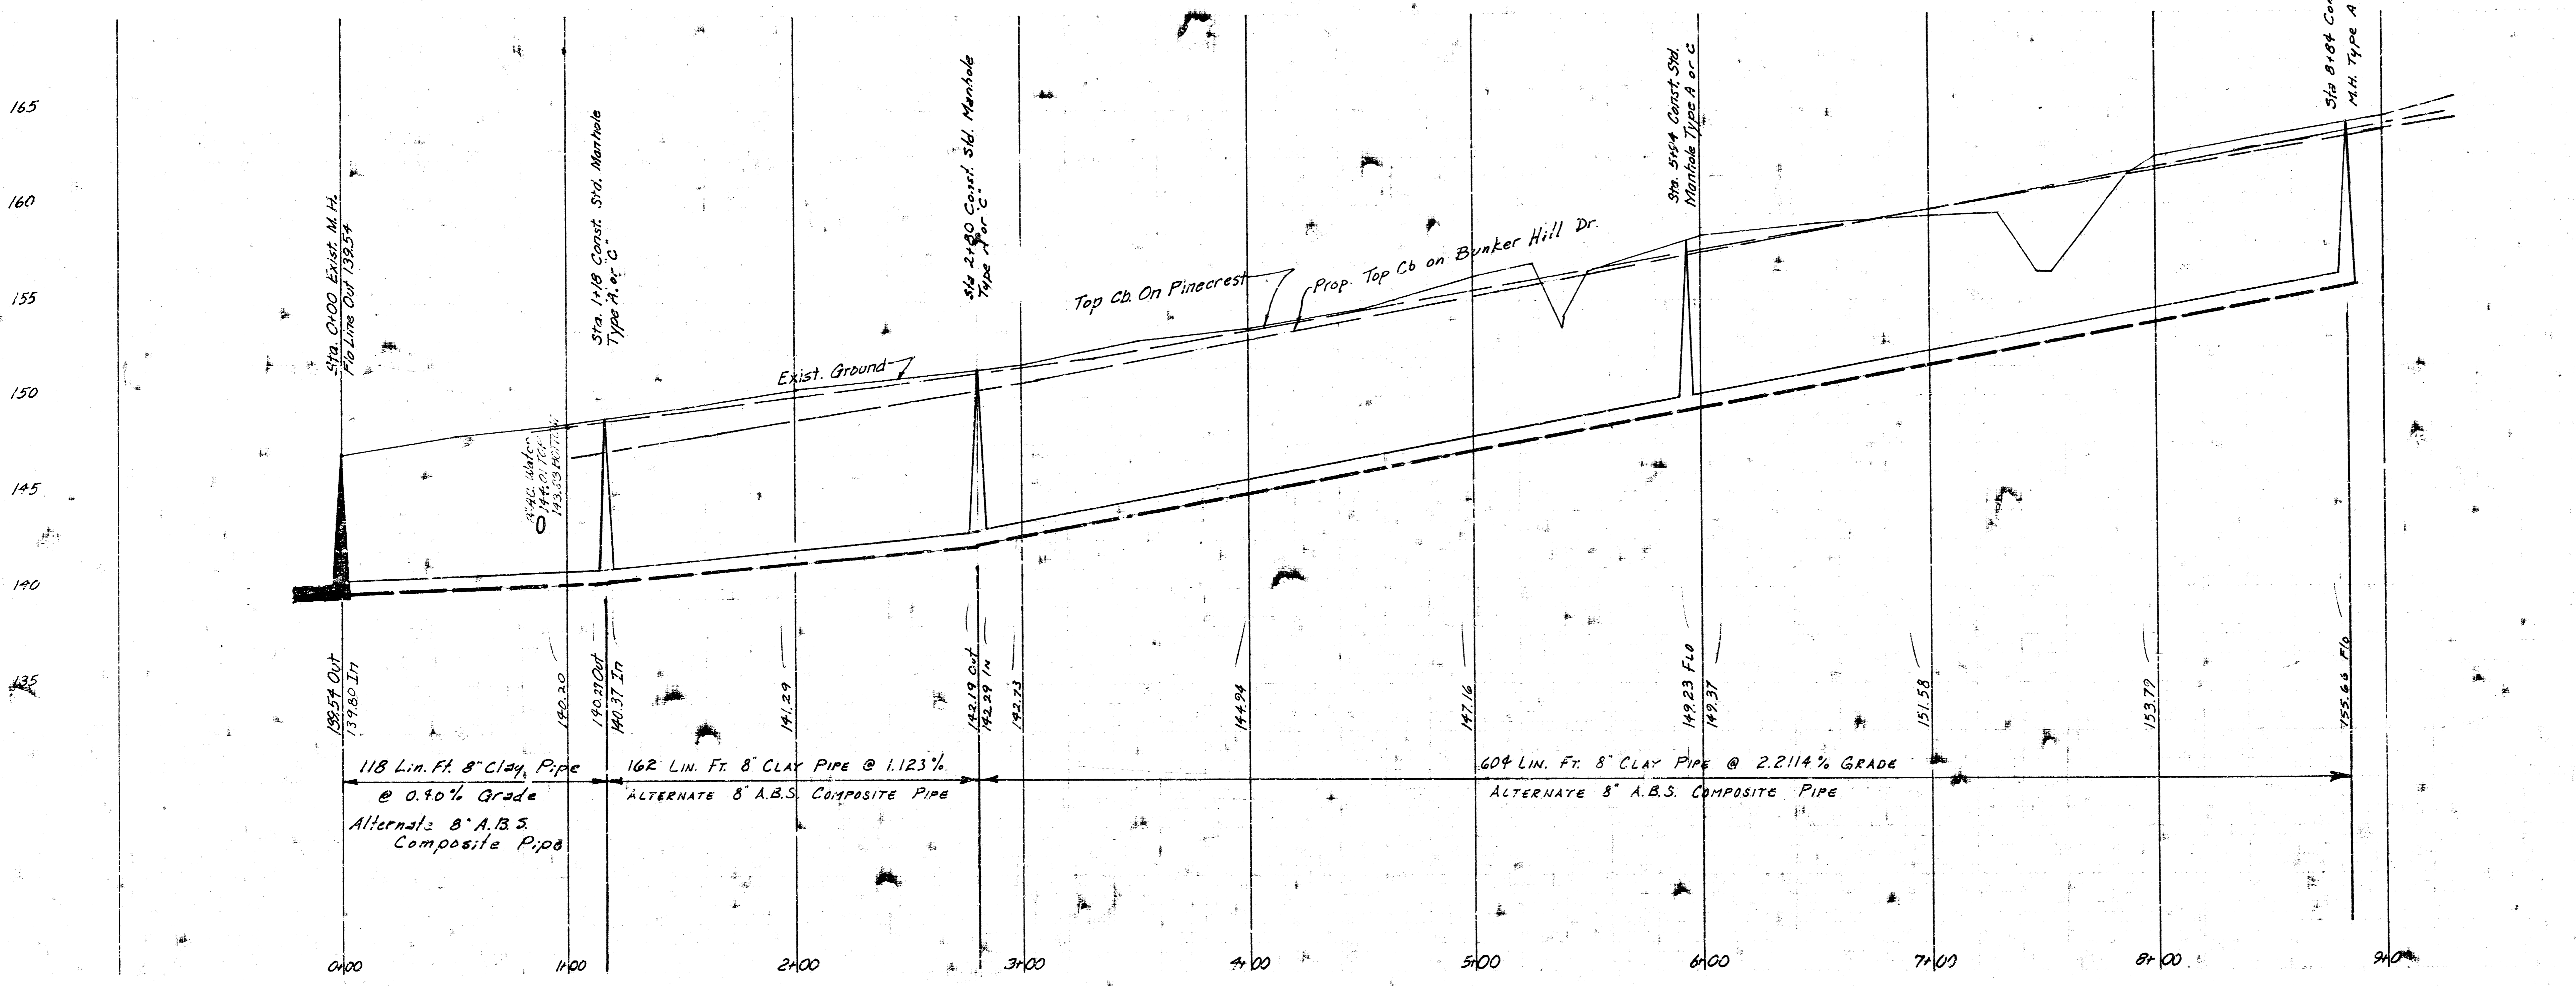

LAT. 10, MAIN 10, W. I. S.  
 CITY OF WICHITA, KANSAS  
 R. W. LINN, CITY ENGINEER  
 PROJ. NO. DBKL571025  
 DATE