

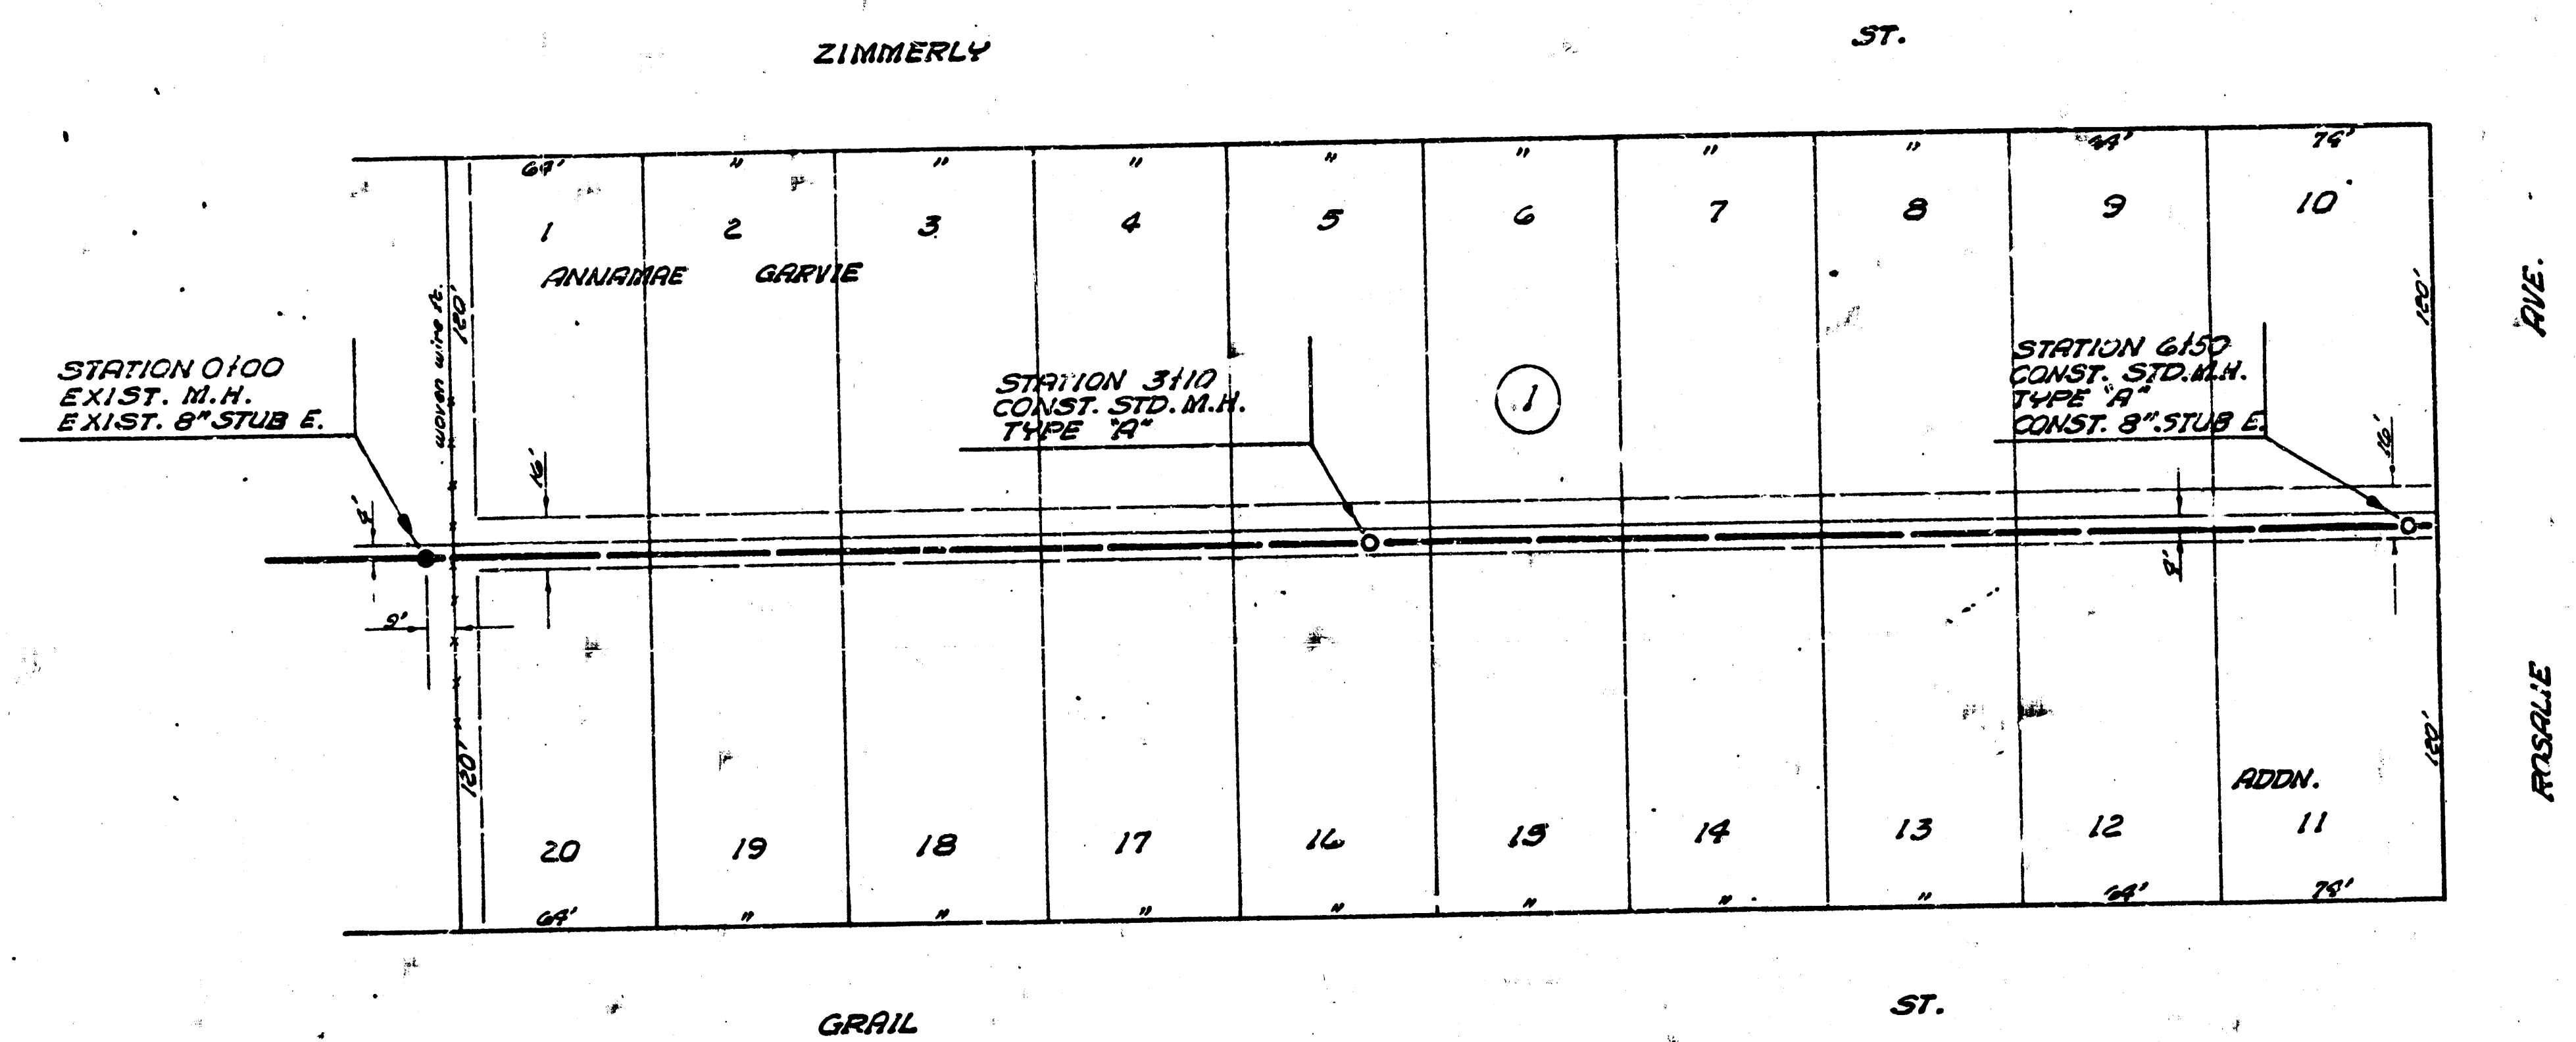


2. L. J. Smith & Co.
D. J. Smith

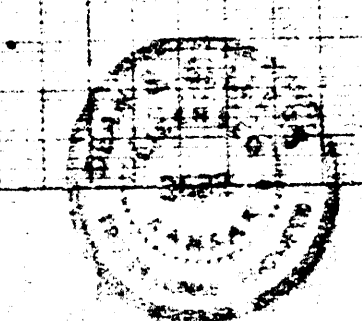

NOTE: CONTRACTOR
The Engineer will not be responsible for
the construction of the sewer line
if the contractor does not conform
to the specifications of the City of Wichita.
The City of Wichita, Kansas, is not
responsible for the construction of the sewer line
if the contractor does not conform
to the specifications of the City of Wichita.

Plan Scale 1"=40'
Profile Scale 1"=40' Hor.
1"=4' Vert.

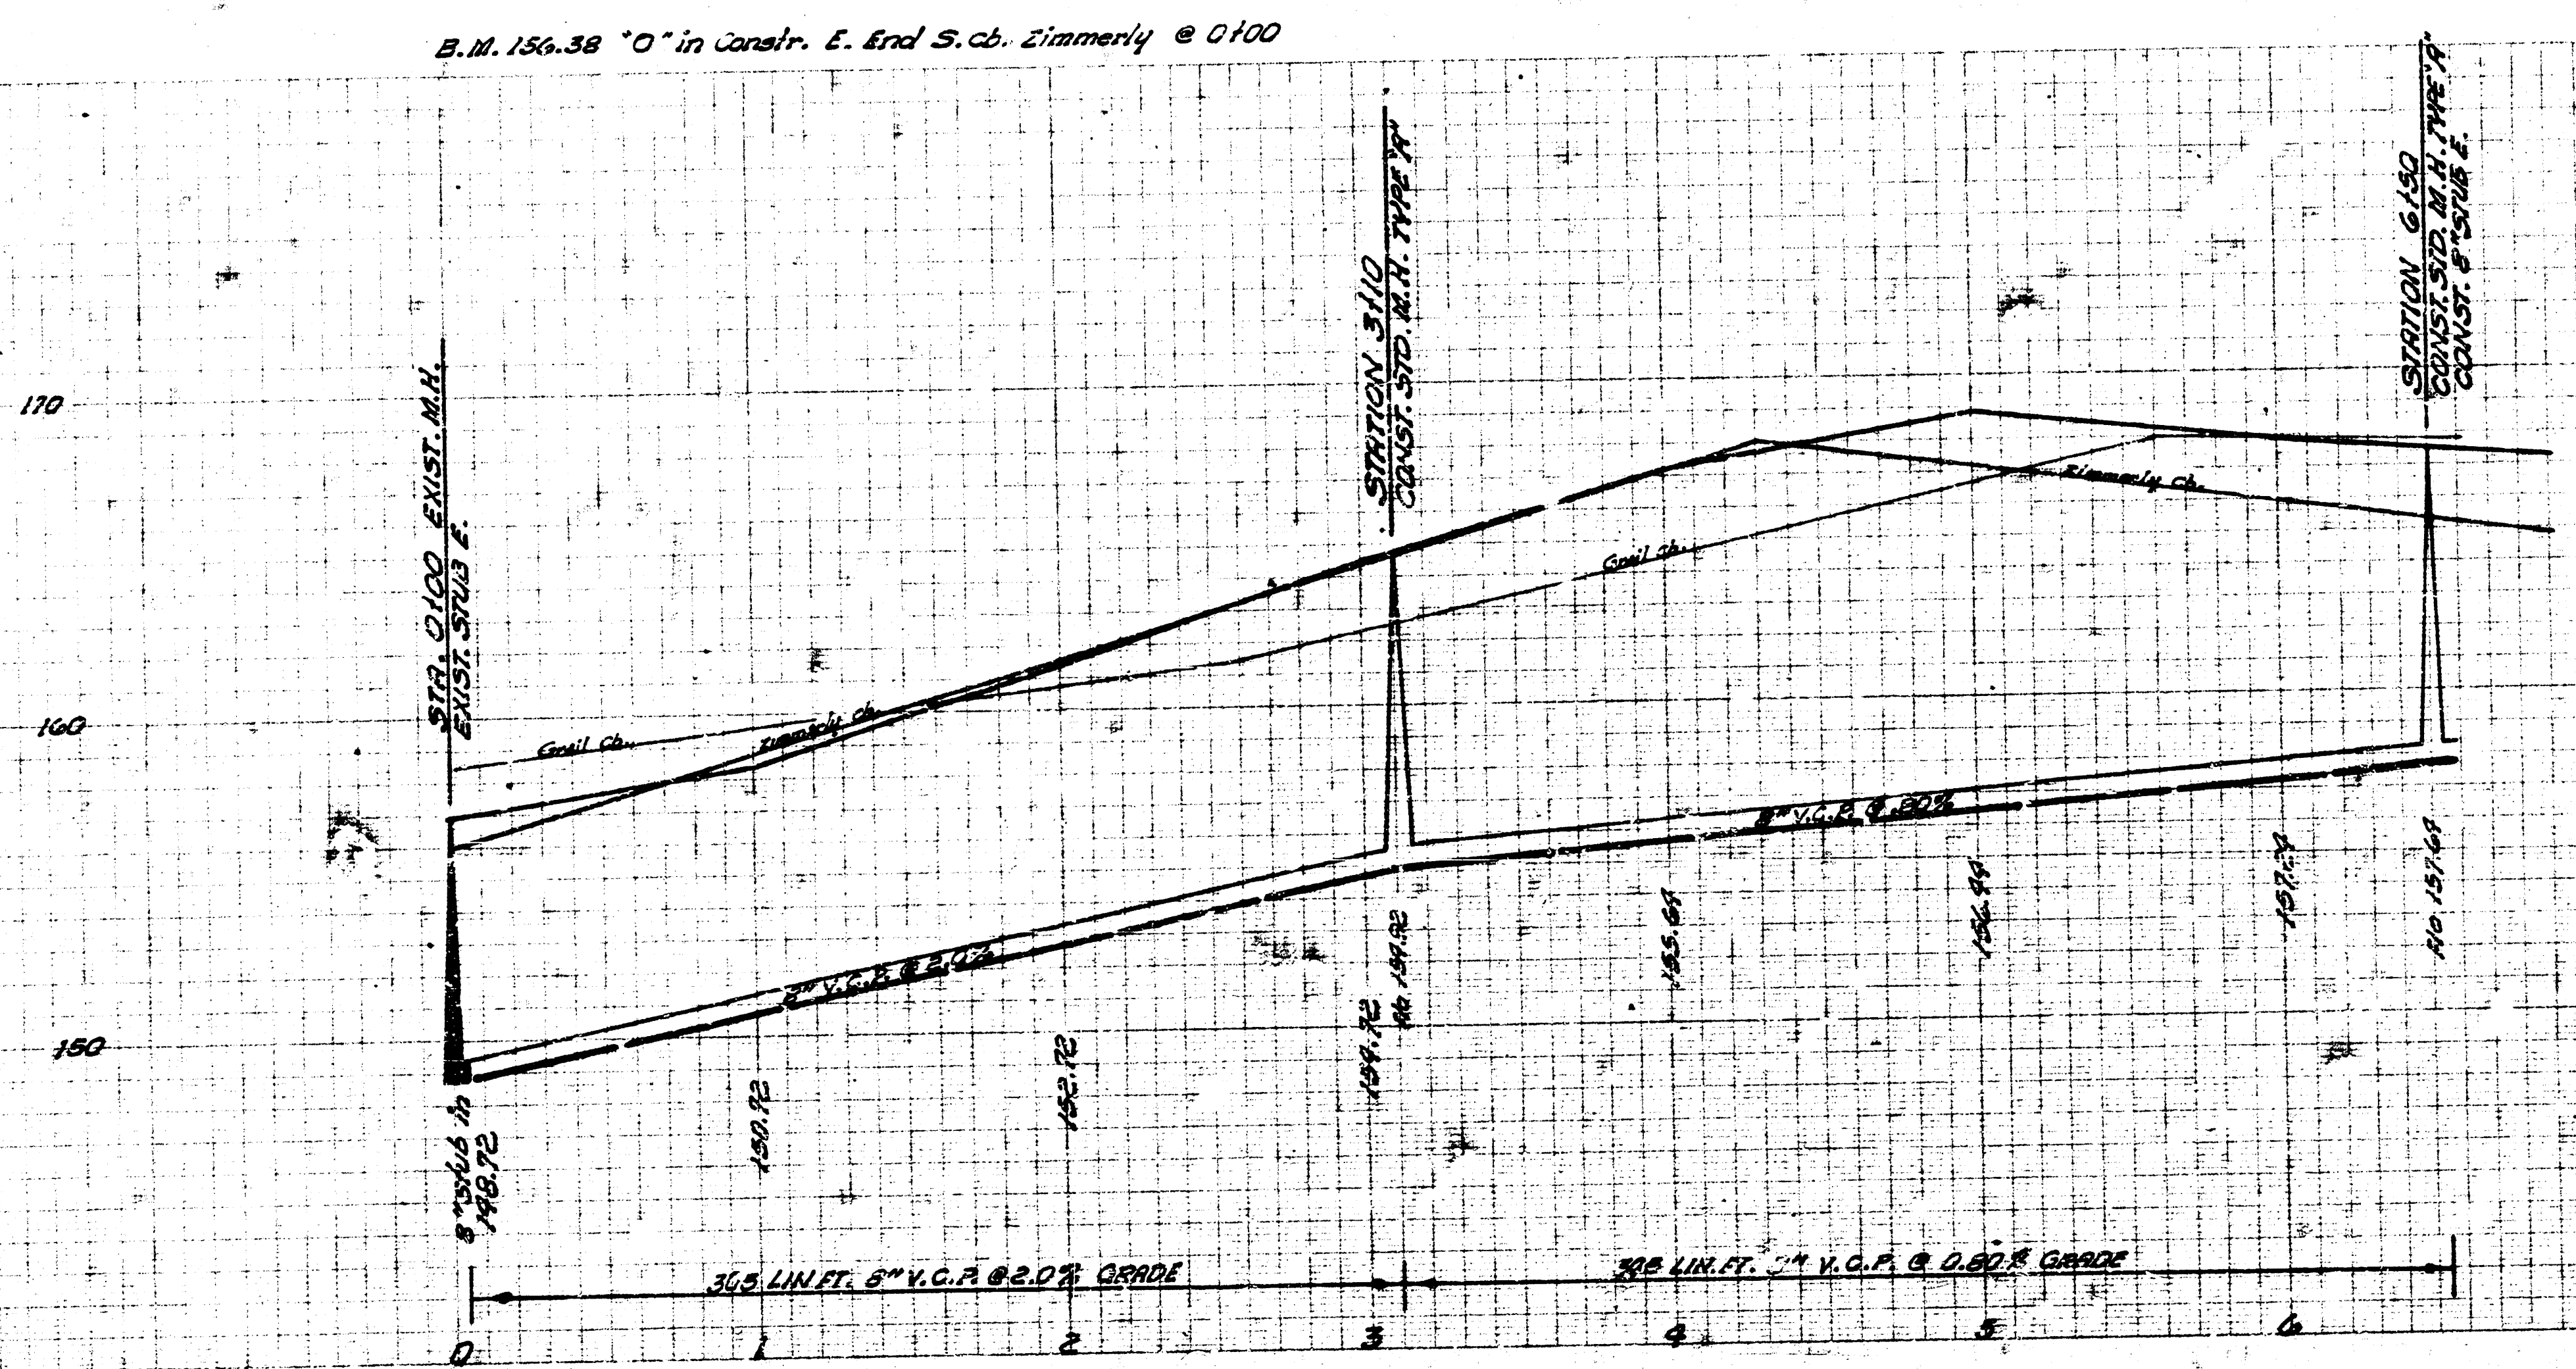

LAT. 5, SUB. 11, W.I.S.
CITY OF WICHITA, KANSAS
B.E. SMITH, CITY ENGINEER
PRIVATE PROJ.
DATE: FEB. 1966