



Mrugg
Schneider

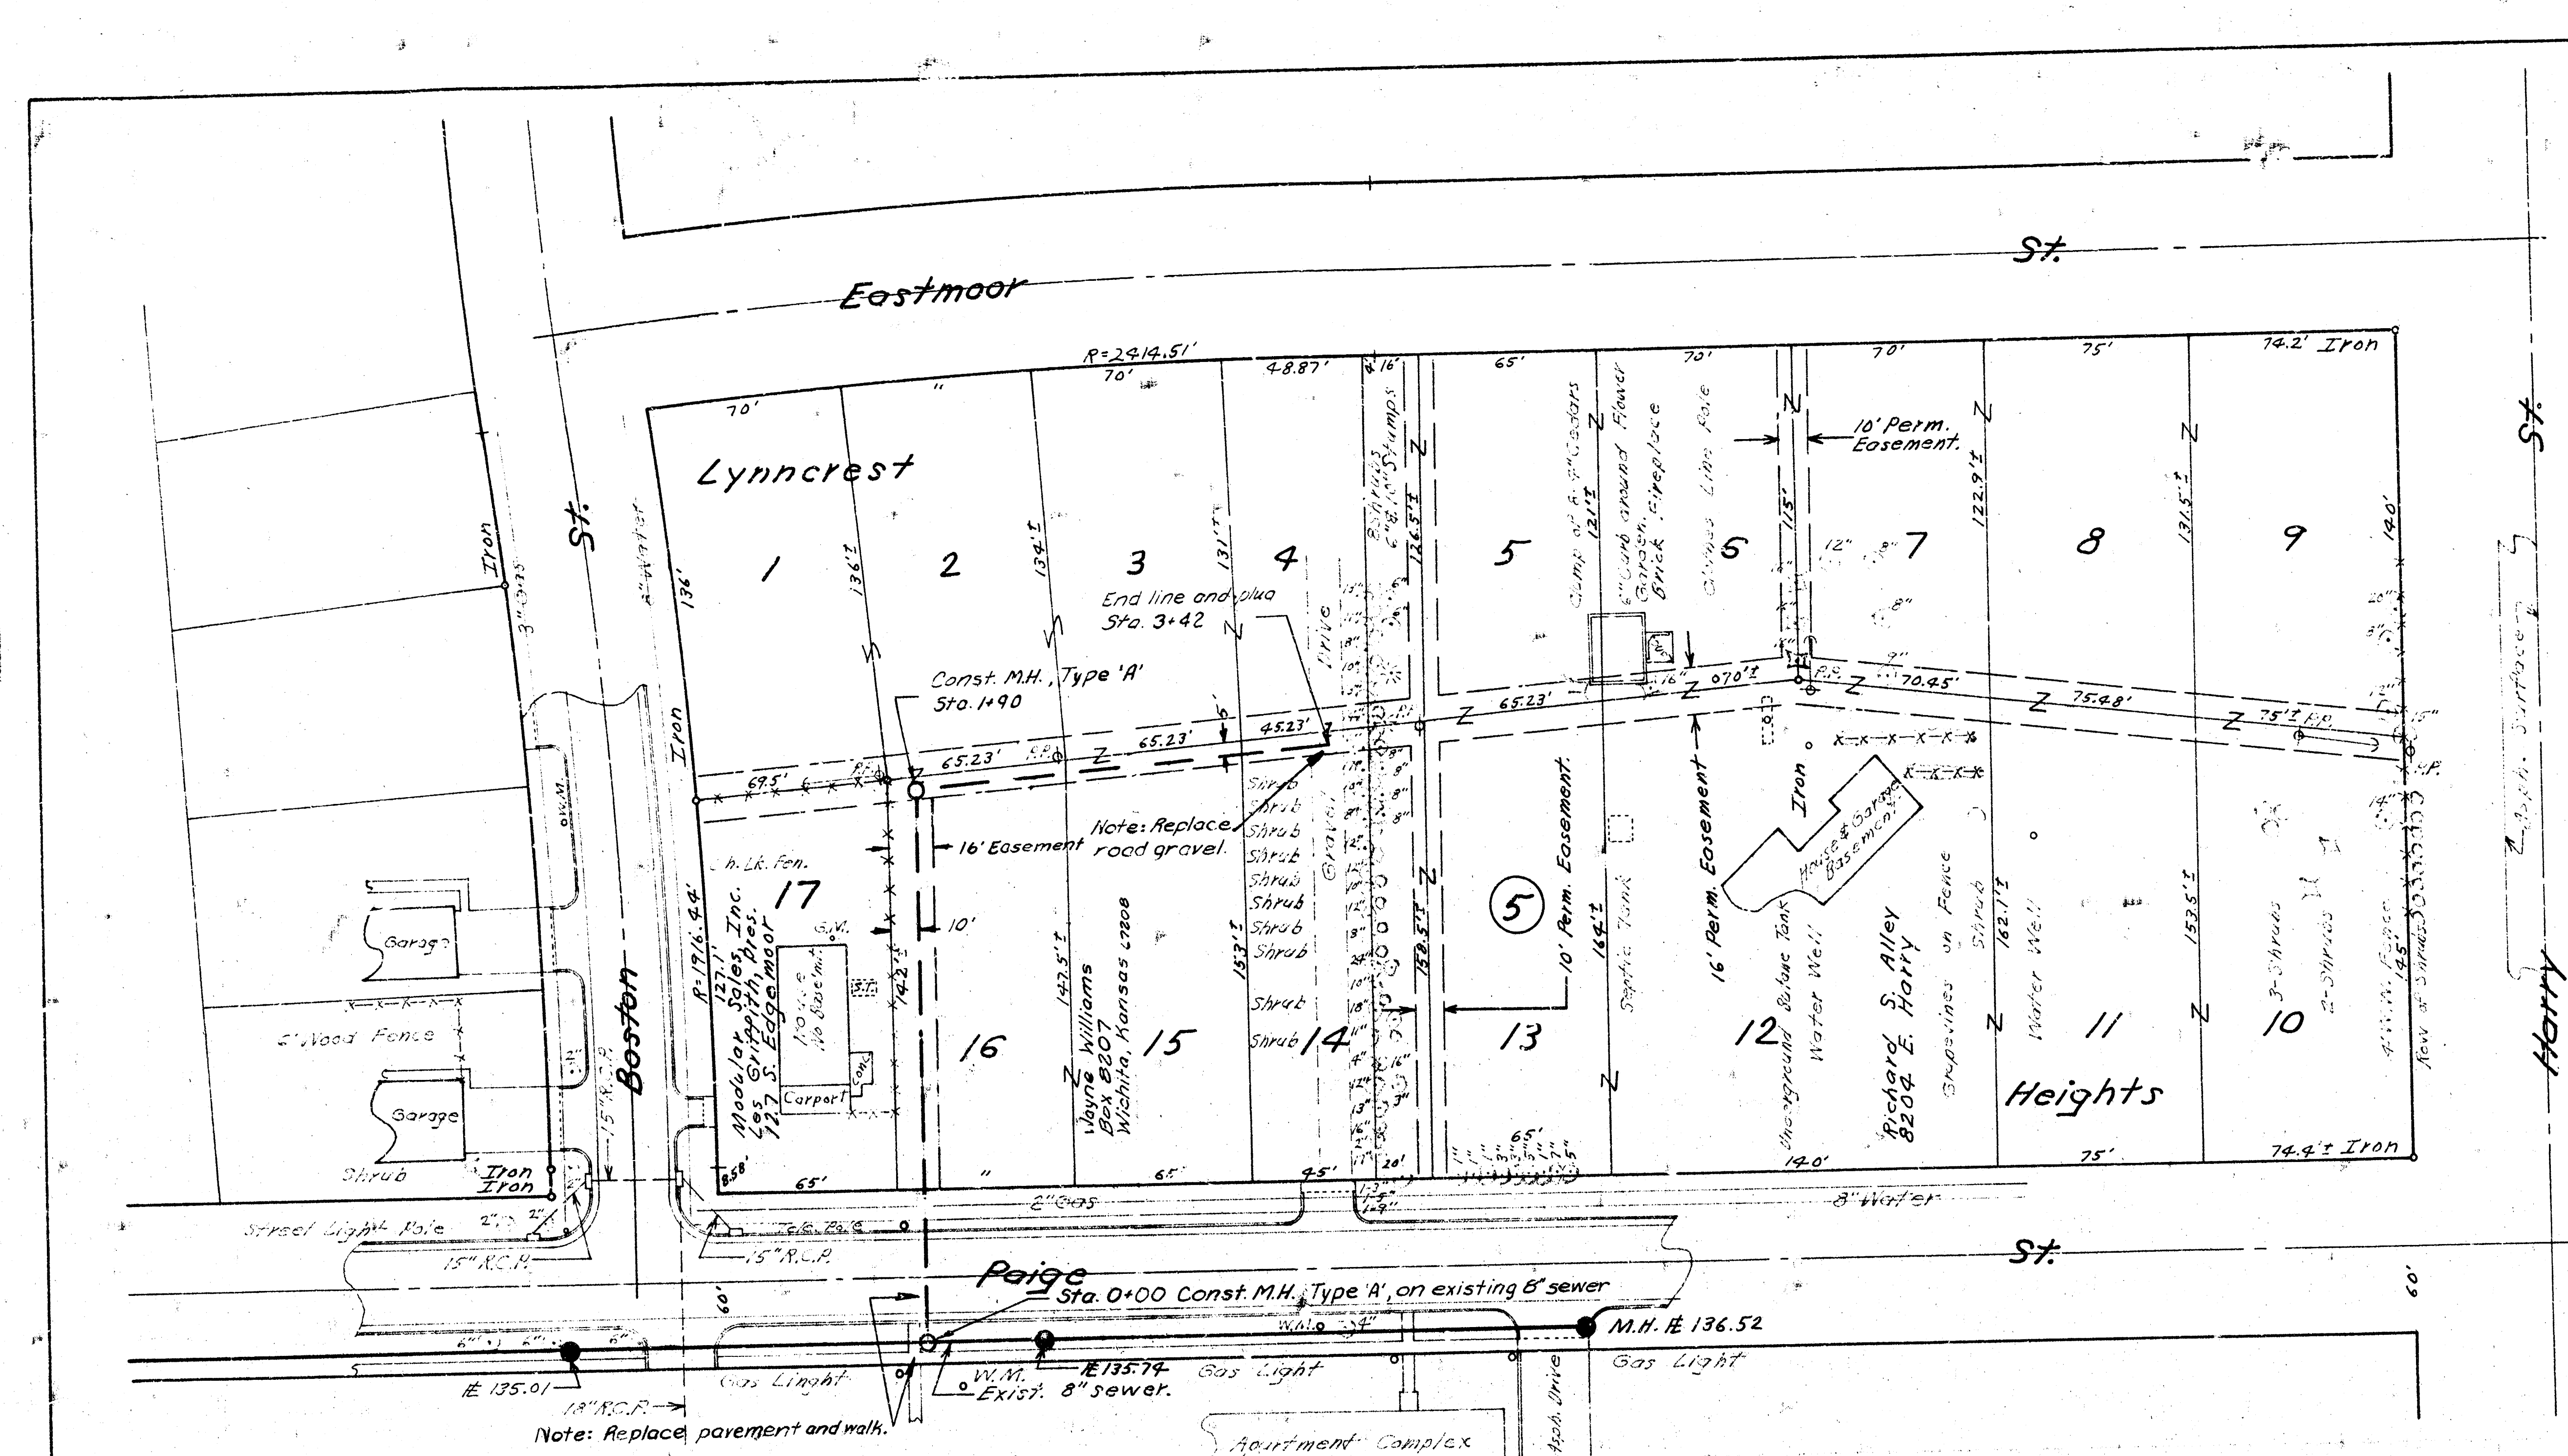

Note: Pipe plug at Sta. 3+42
is incidental to bid price

B.M. 143.60 "R" in Ritchie N. curb of Boston
at E.L. of Poige.

Plan Scale $1'' = 40'$
 Profile Scale Horiz. $1'' = 40'$
 Vert. $1'' = 4'$

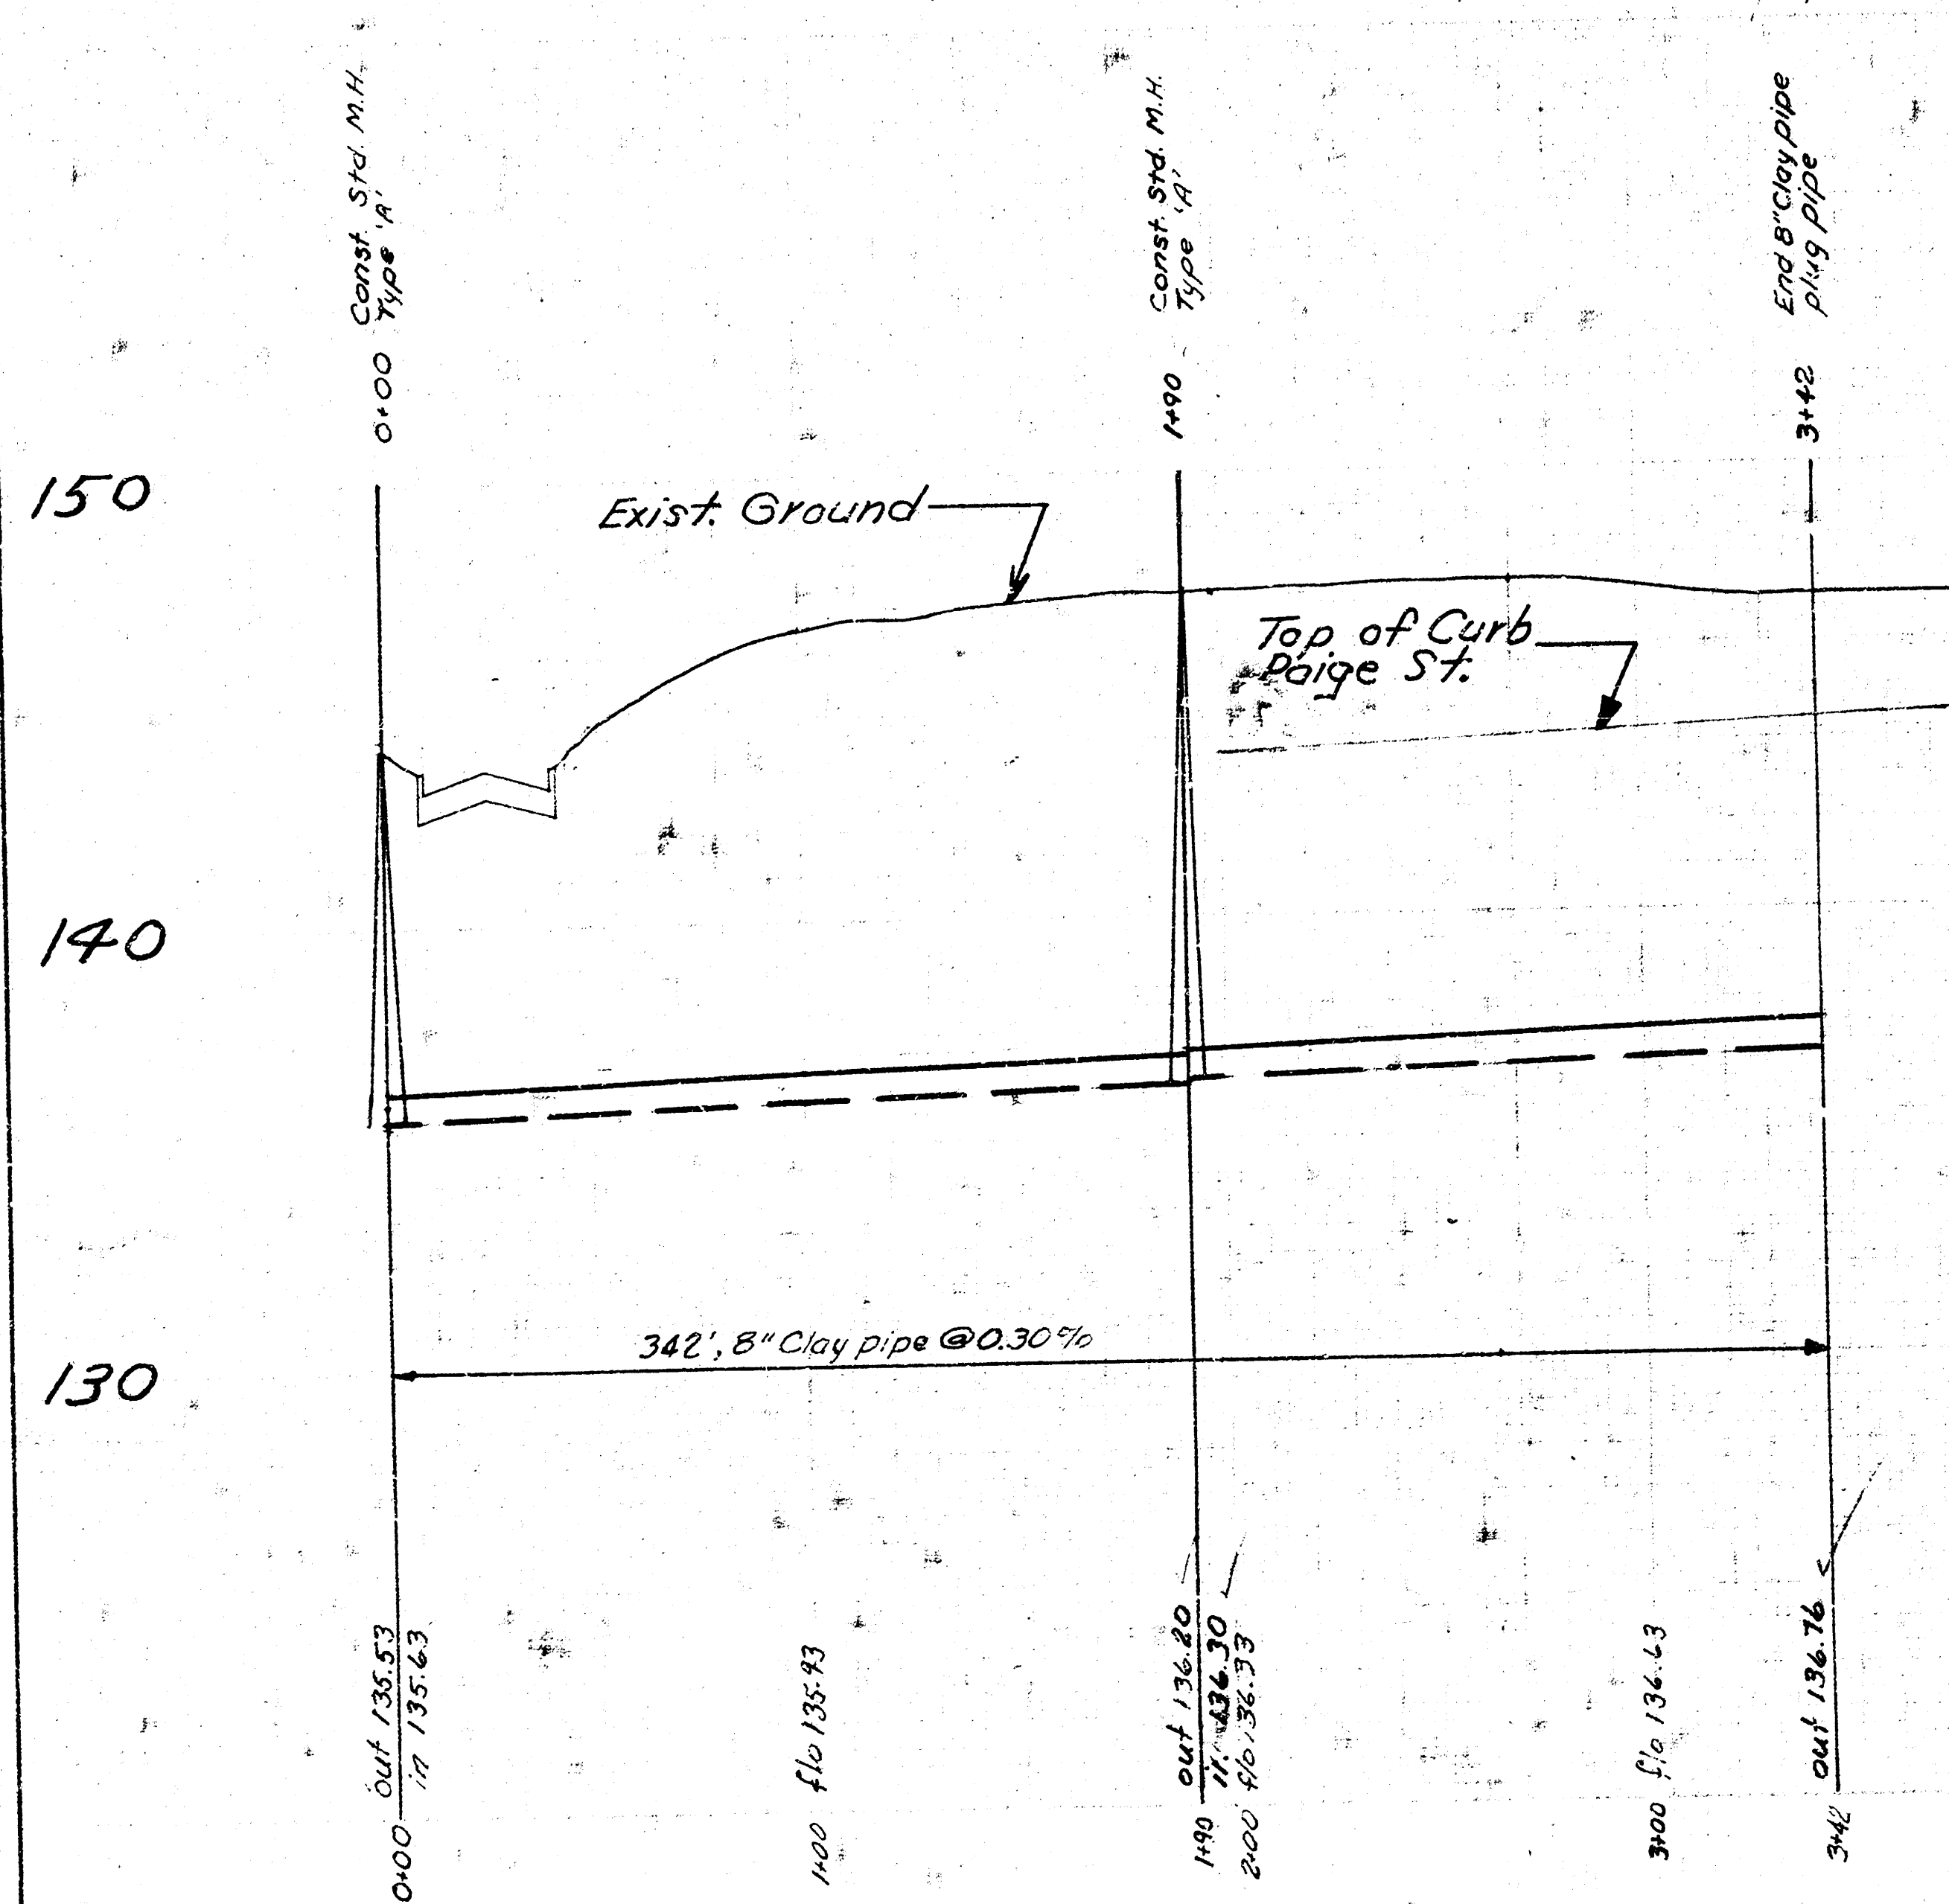

LAT. 8, SUB. 11, W. I. S.

CITY OF WICHITA, KANSAS
R. W. LINN, CITY ENGINEER
PROJ. NO. DBKL570025

DATE: MAY 1972