

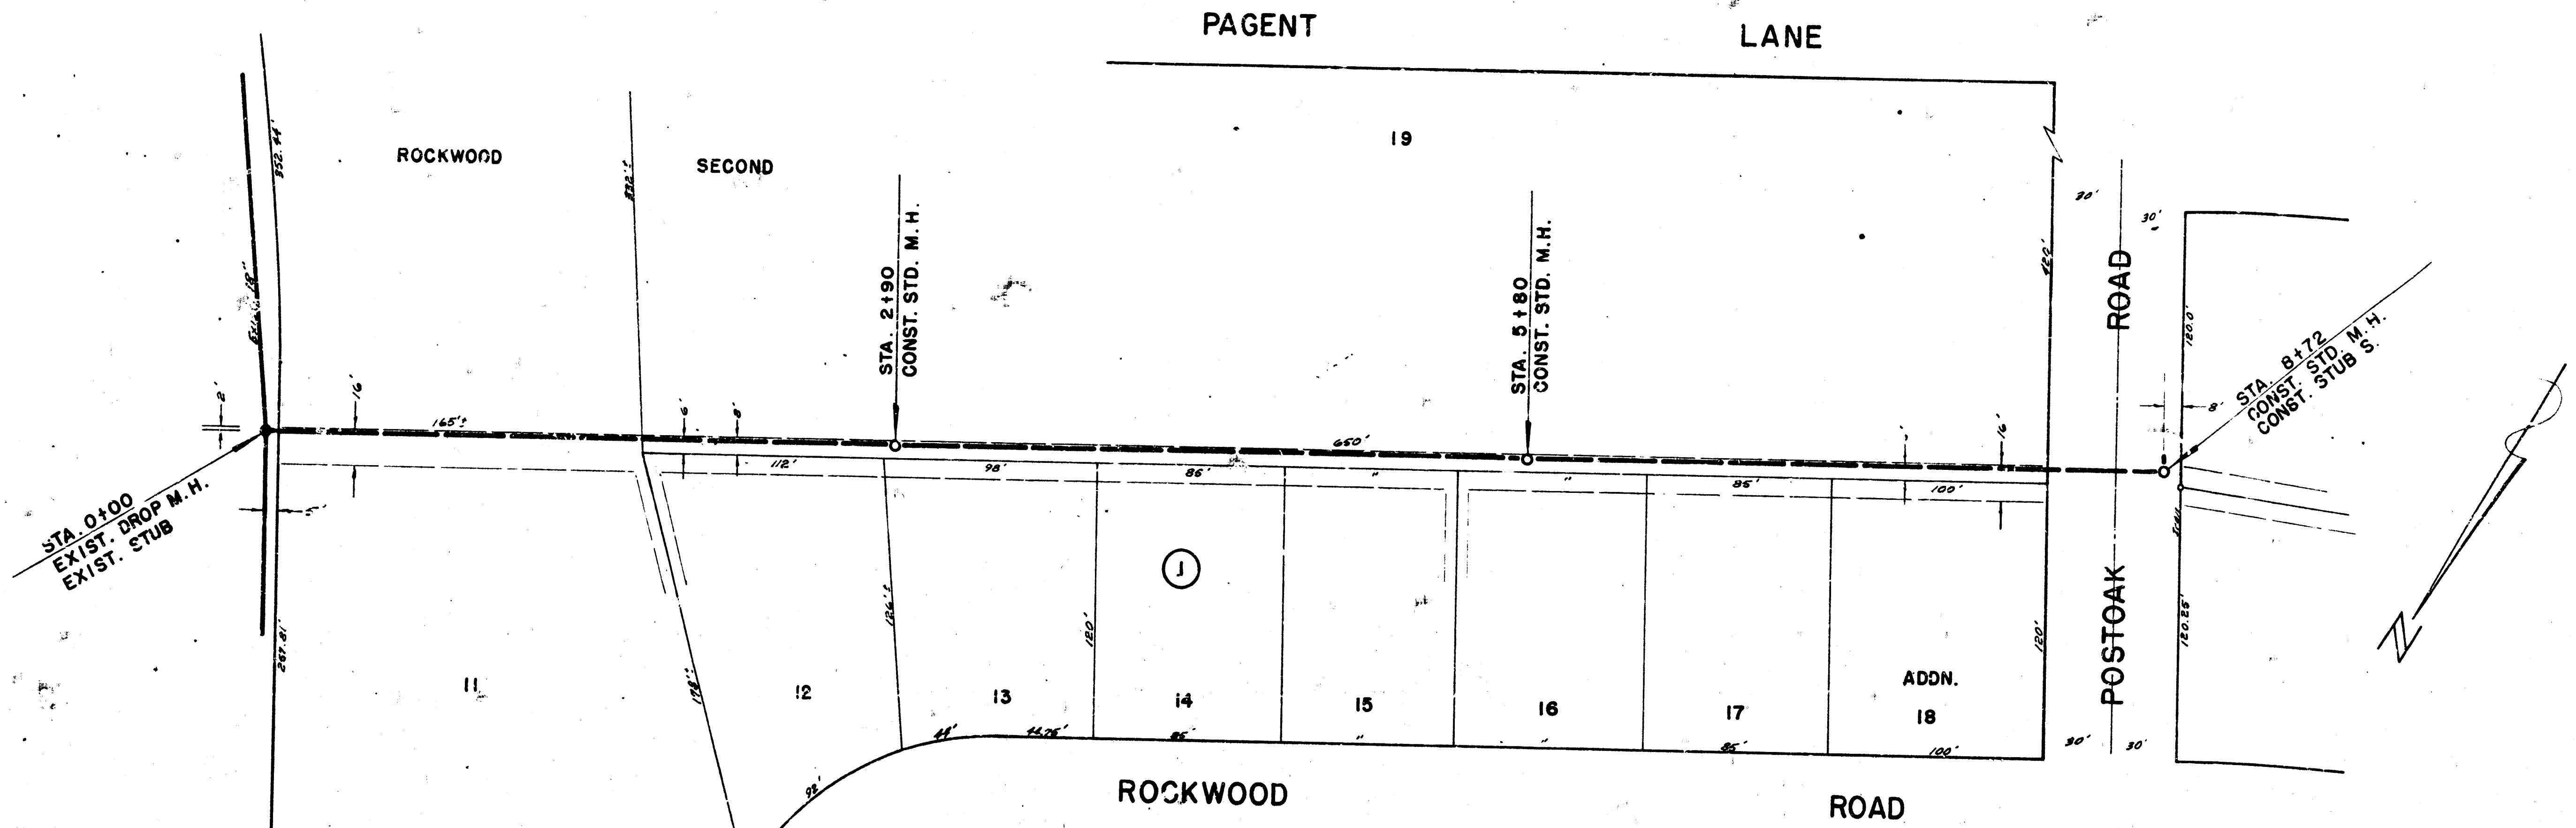


Survey by L. Campbell, Book A-70
 Street by D. Smith, Date
 Checked by D. Smith

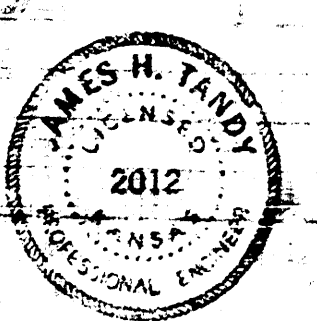

B.M. 166.65 "R" IN RITCHIE W. END 3RD. N. S. TANGLEWOOD W.L. PLAZA LANE
 B.M. 159.80 CITY B.M. DISC. S.E. COR. R.C.B.C. CENTRAL

PLAN SCALE 1"=40'
 PROFILE SCALE 1"=40' HOR.
 1"=40' VERT.

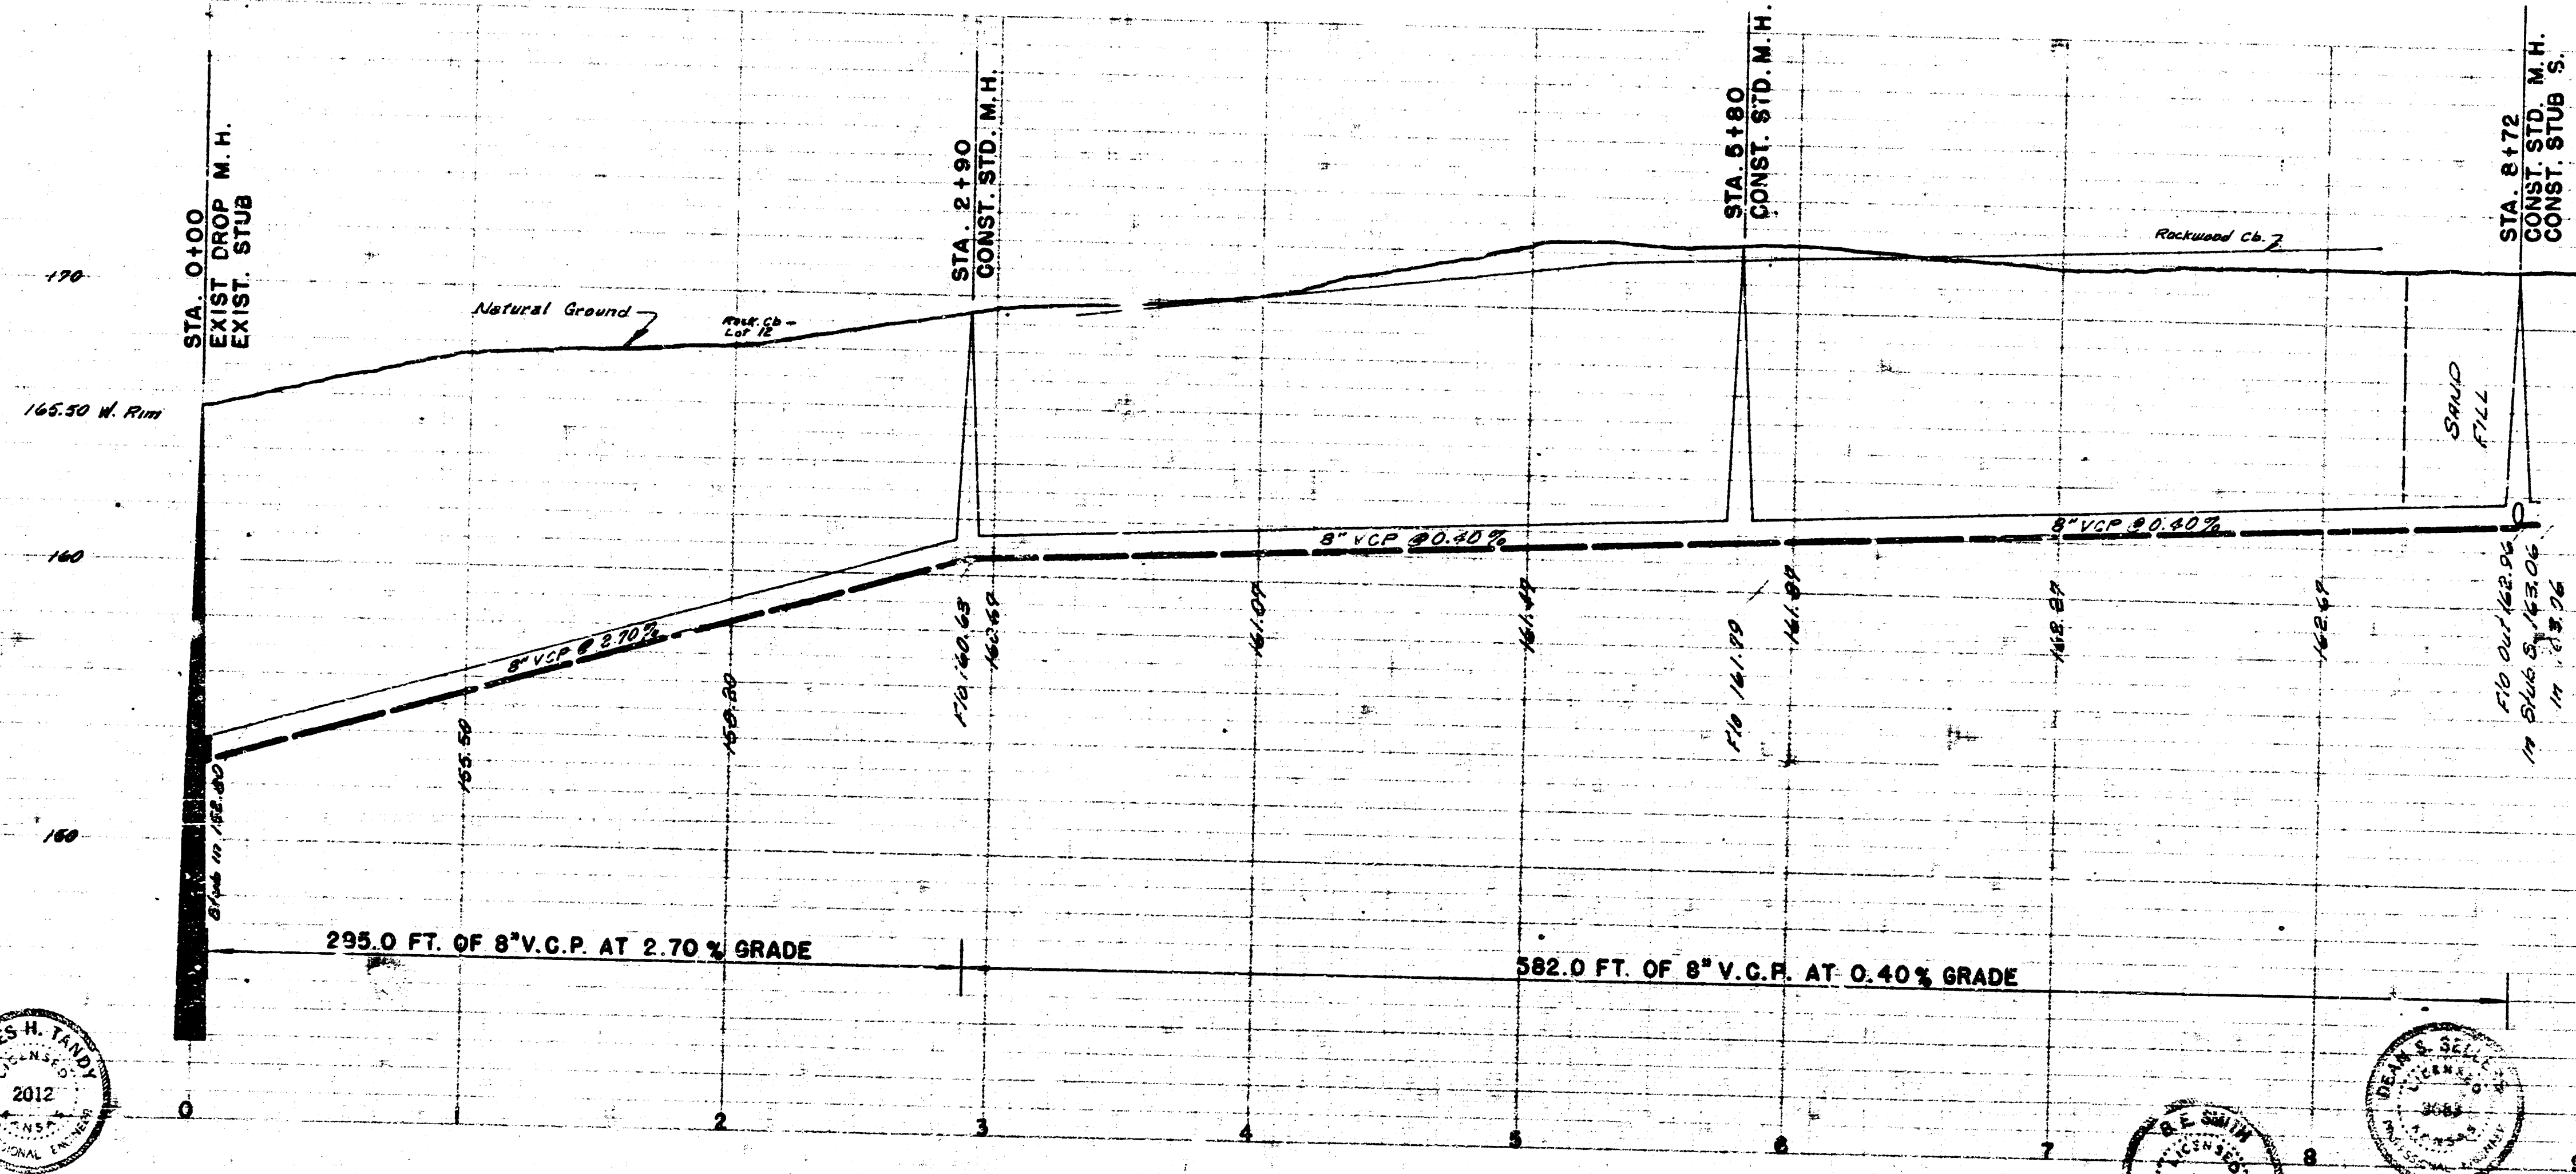

1/2

LAT. 1, SUB. 12, W.I.S.
 CITY OF WICHITA, KANSAS
 S.E. SMITH, CITY ENGINEER
 PROJ. NO. C23-20 DATE MAY 1963

