

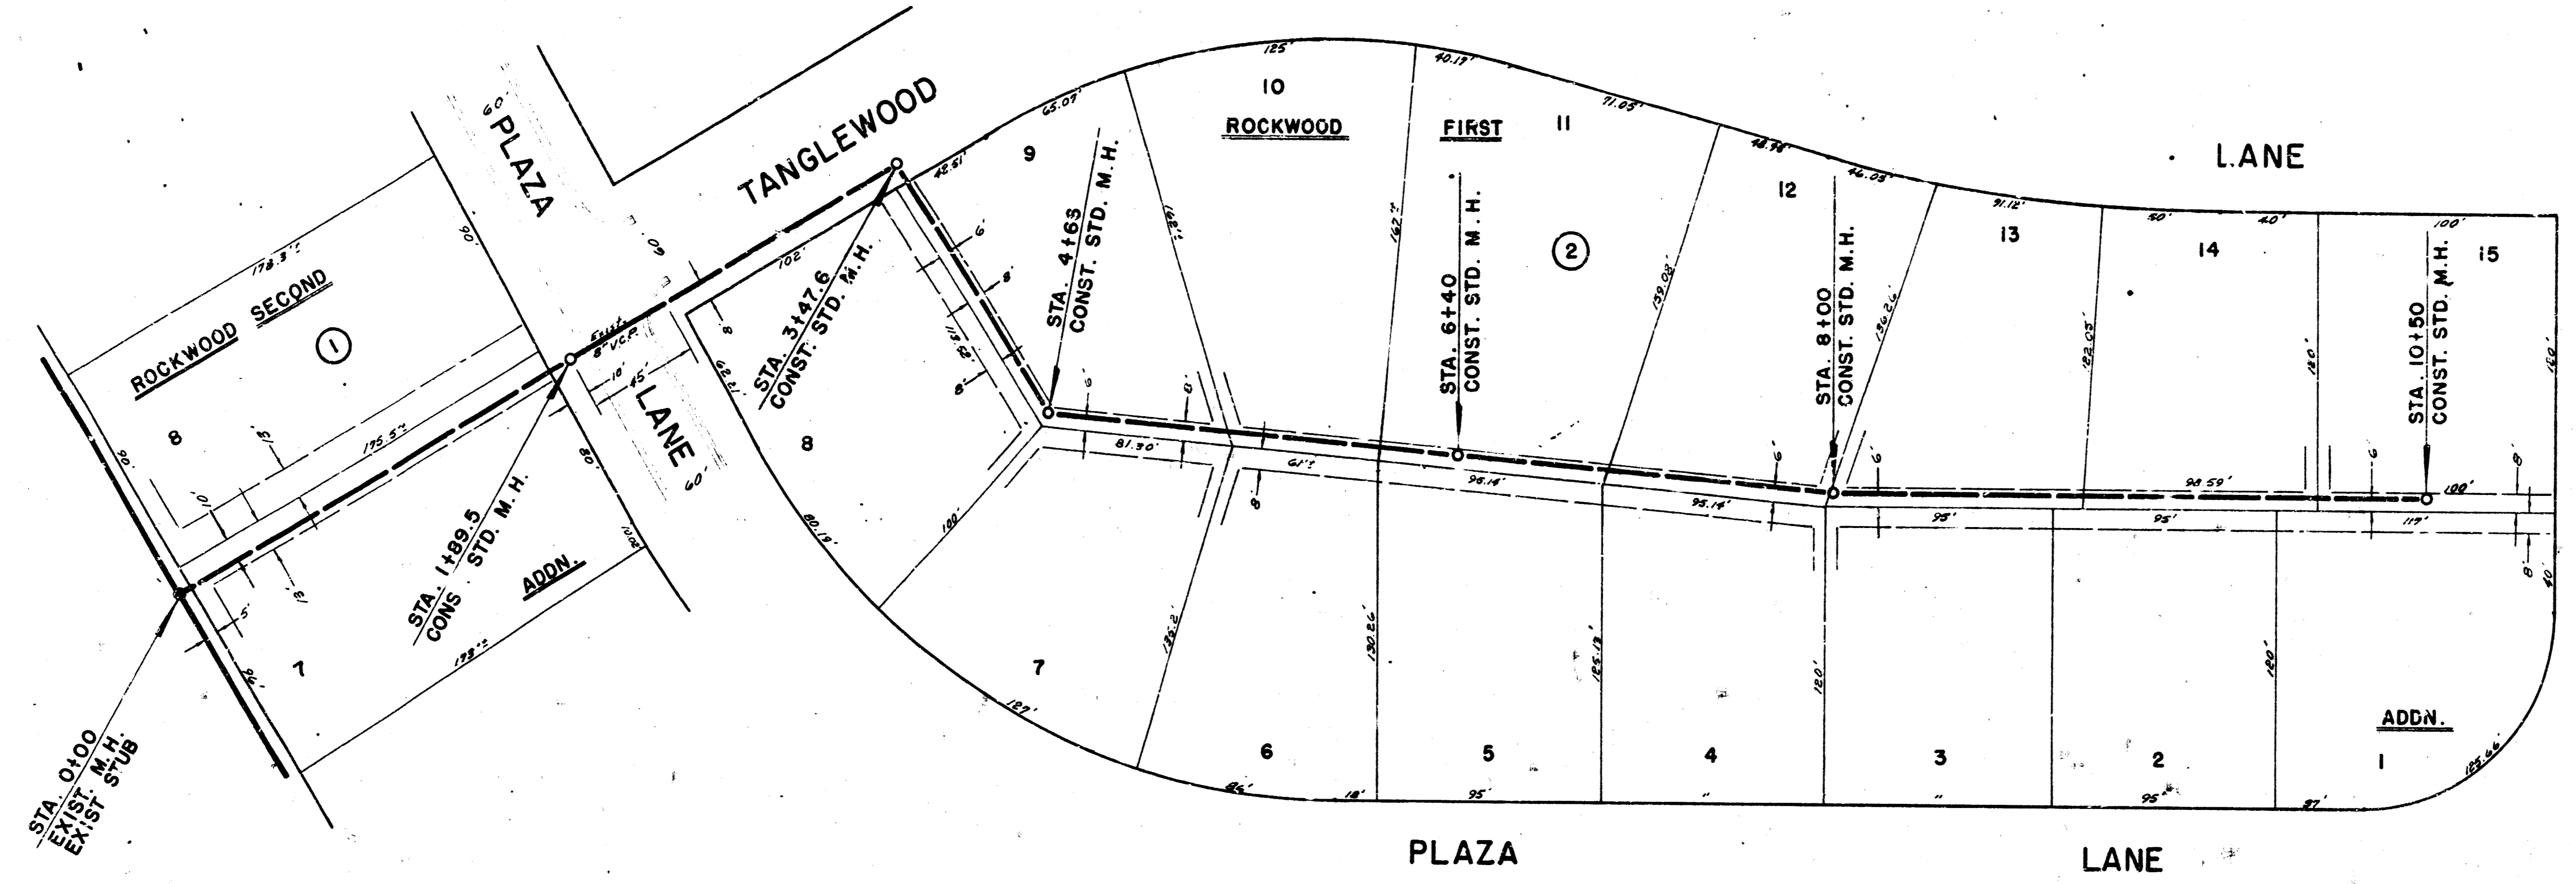
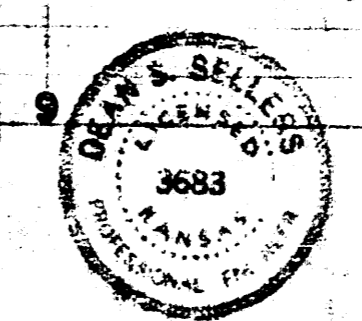


Survey By: J. K. ...
 Drawn By: D. ...
 Checked By: ...
 Date: ...

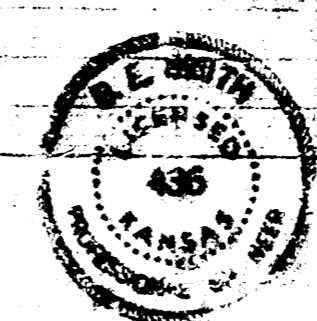

PLAN SCALE 1"=40'
 PROFILE SCALE 1"=40' HOR.
 1"=4' VERT.

B.M. 166.65 "R" IN RITCHIE W. END RAD. N. SIDE TANGLEWOOD W.L. PLAZA LANE
 B.M. 159.80 CITY B.M. DISC S.E. COR. R.C.B.C. CENTRAL

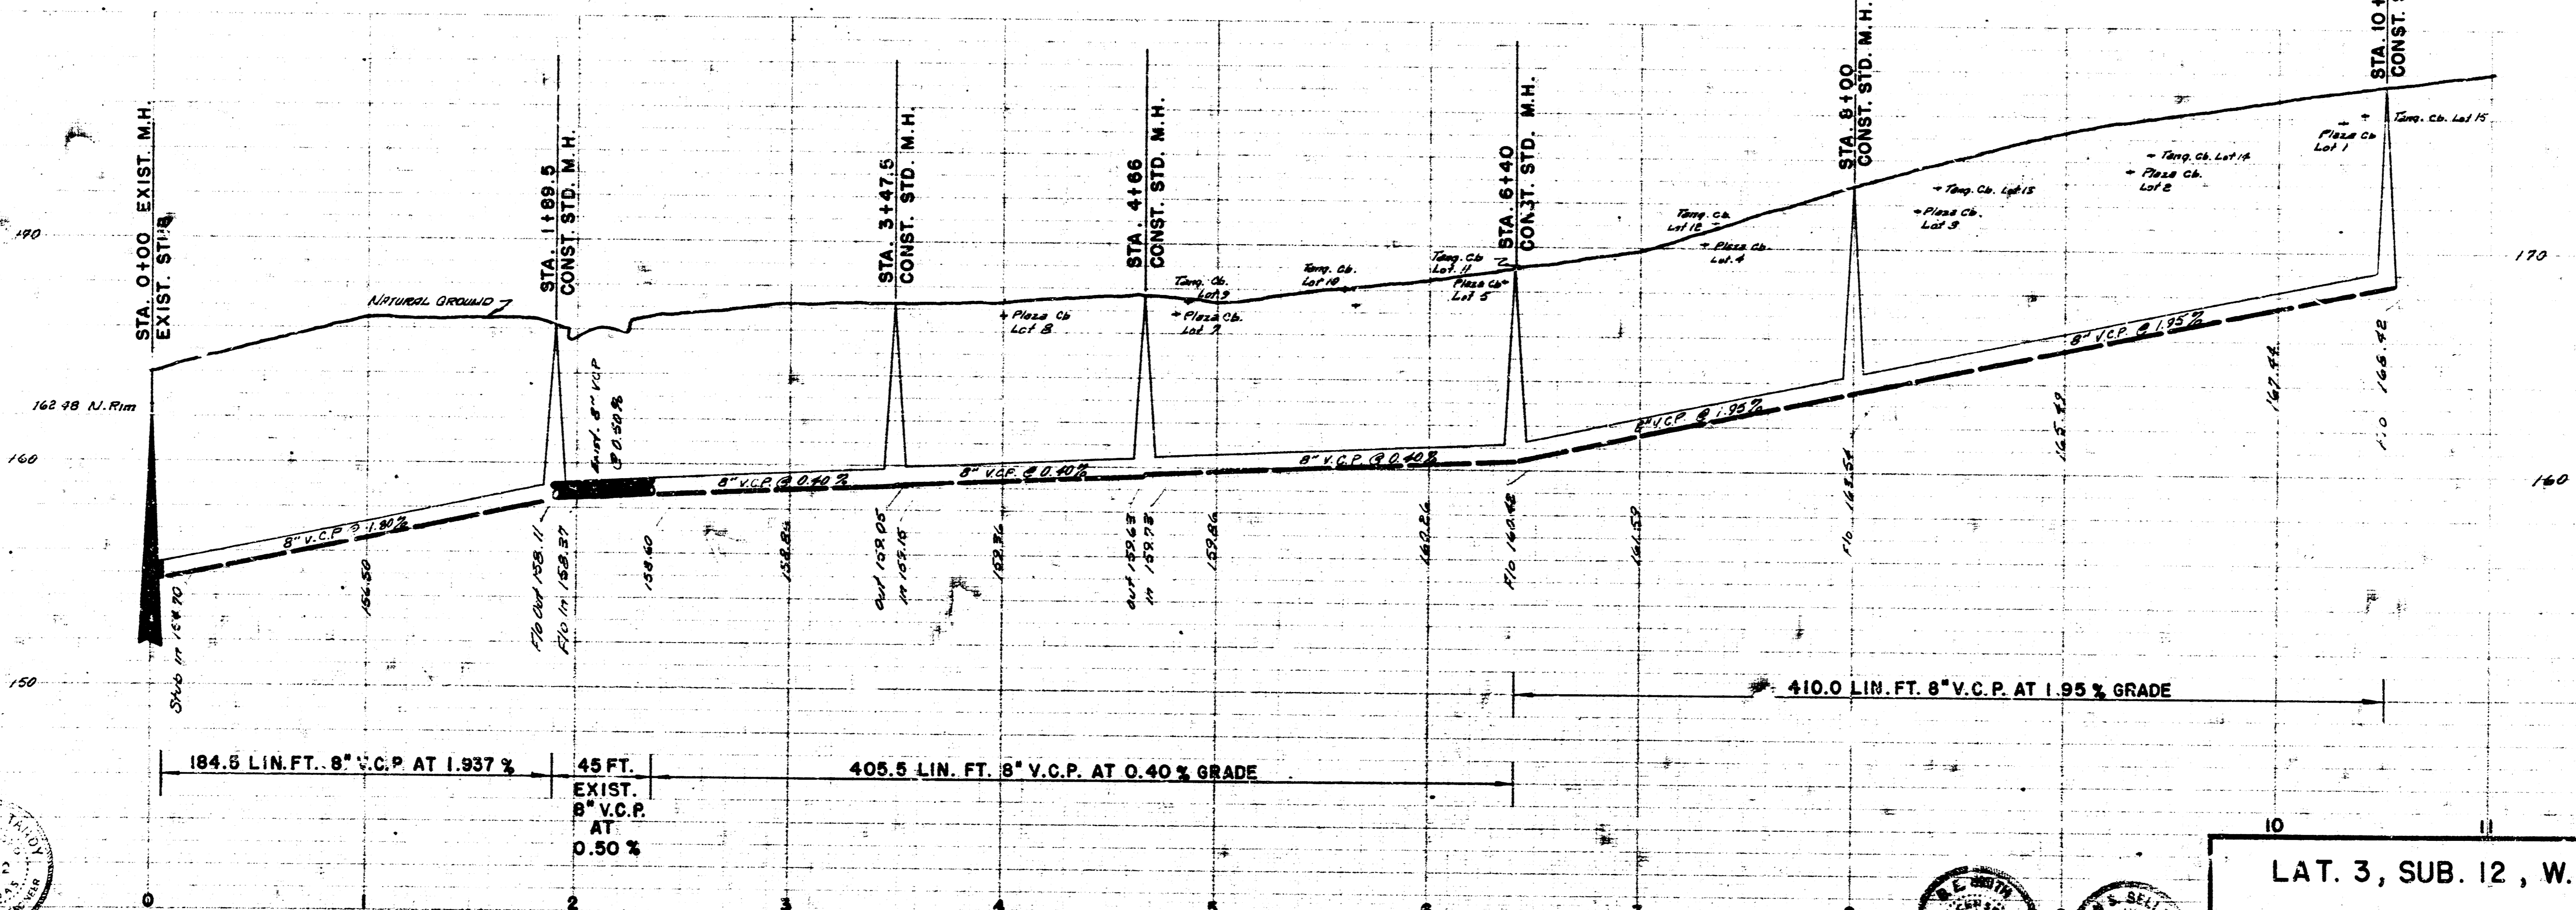

LAT. 3, SUB. 12, W.I.S.
 CITY OF WICHITA, KANSAS
 B. E. SMITH, CITY ENGINEER
 PROJ. NO. C23-22 DATE MAY 1953