


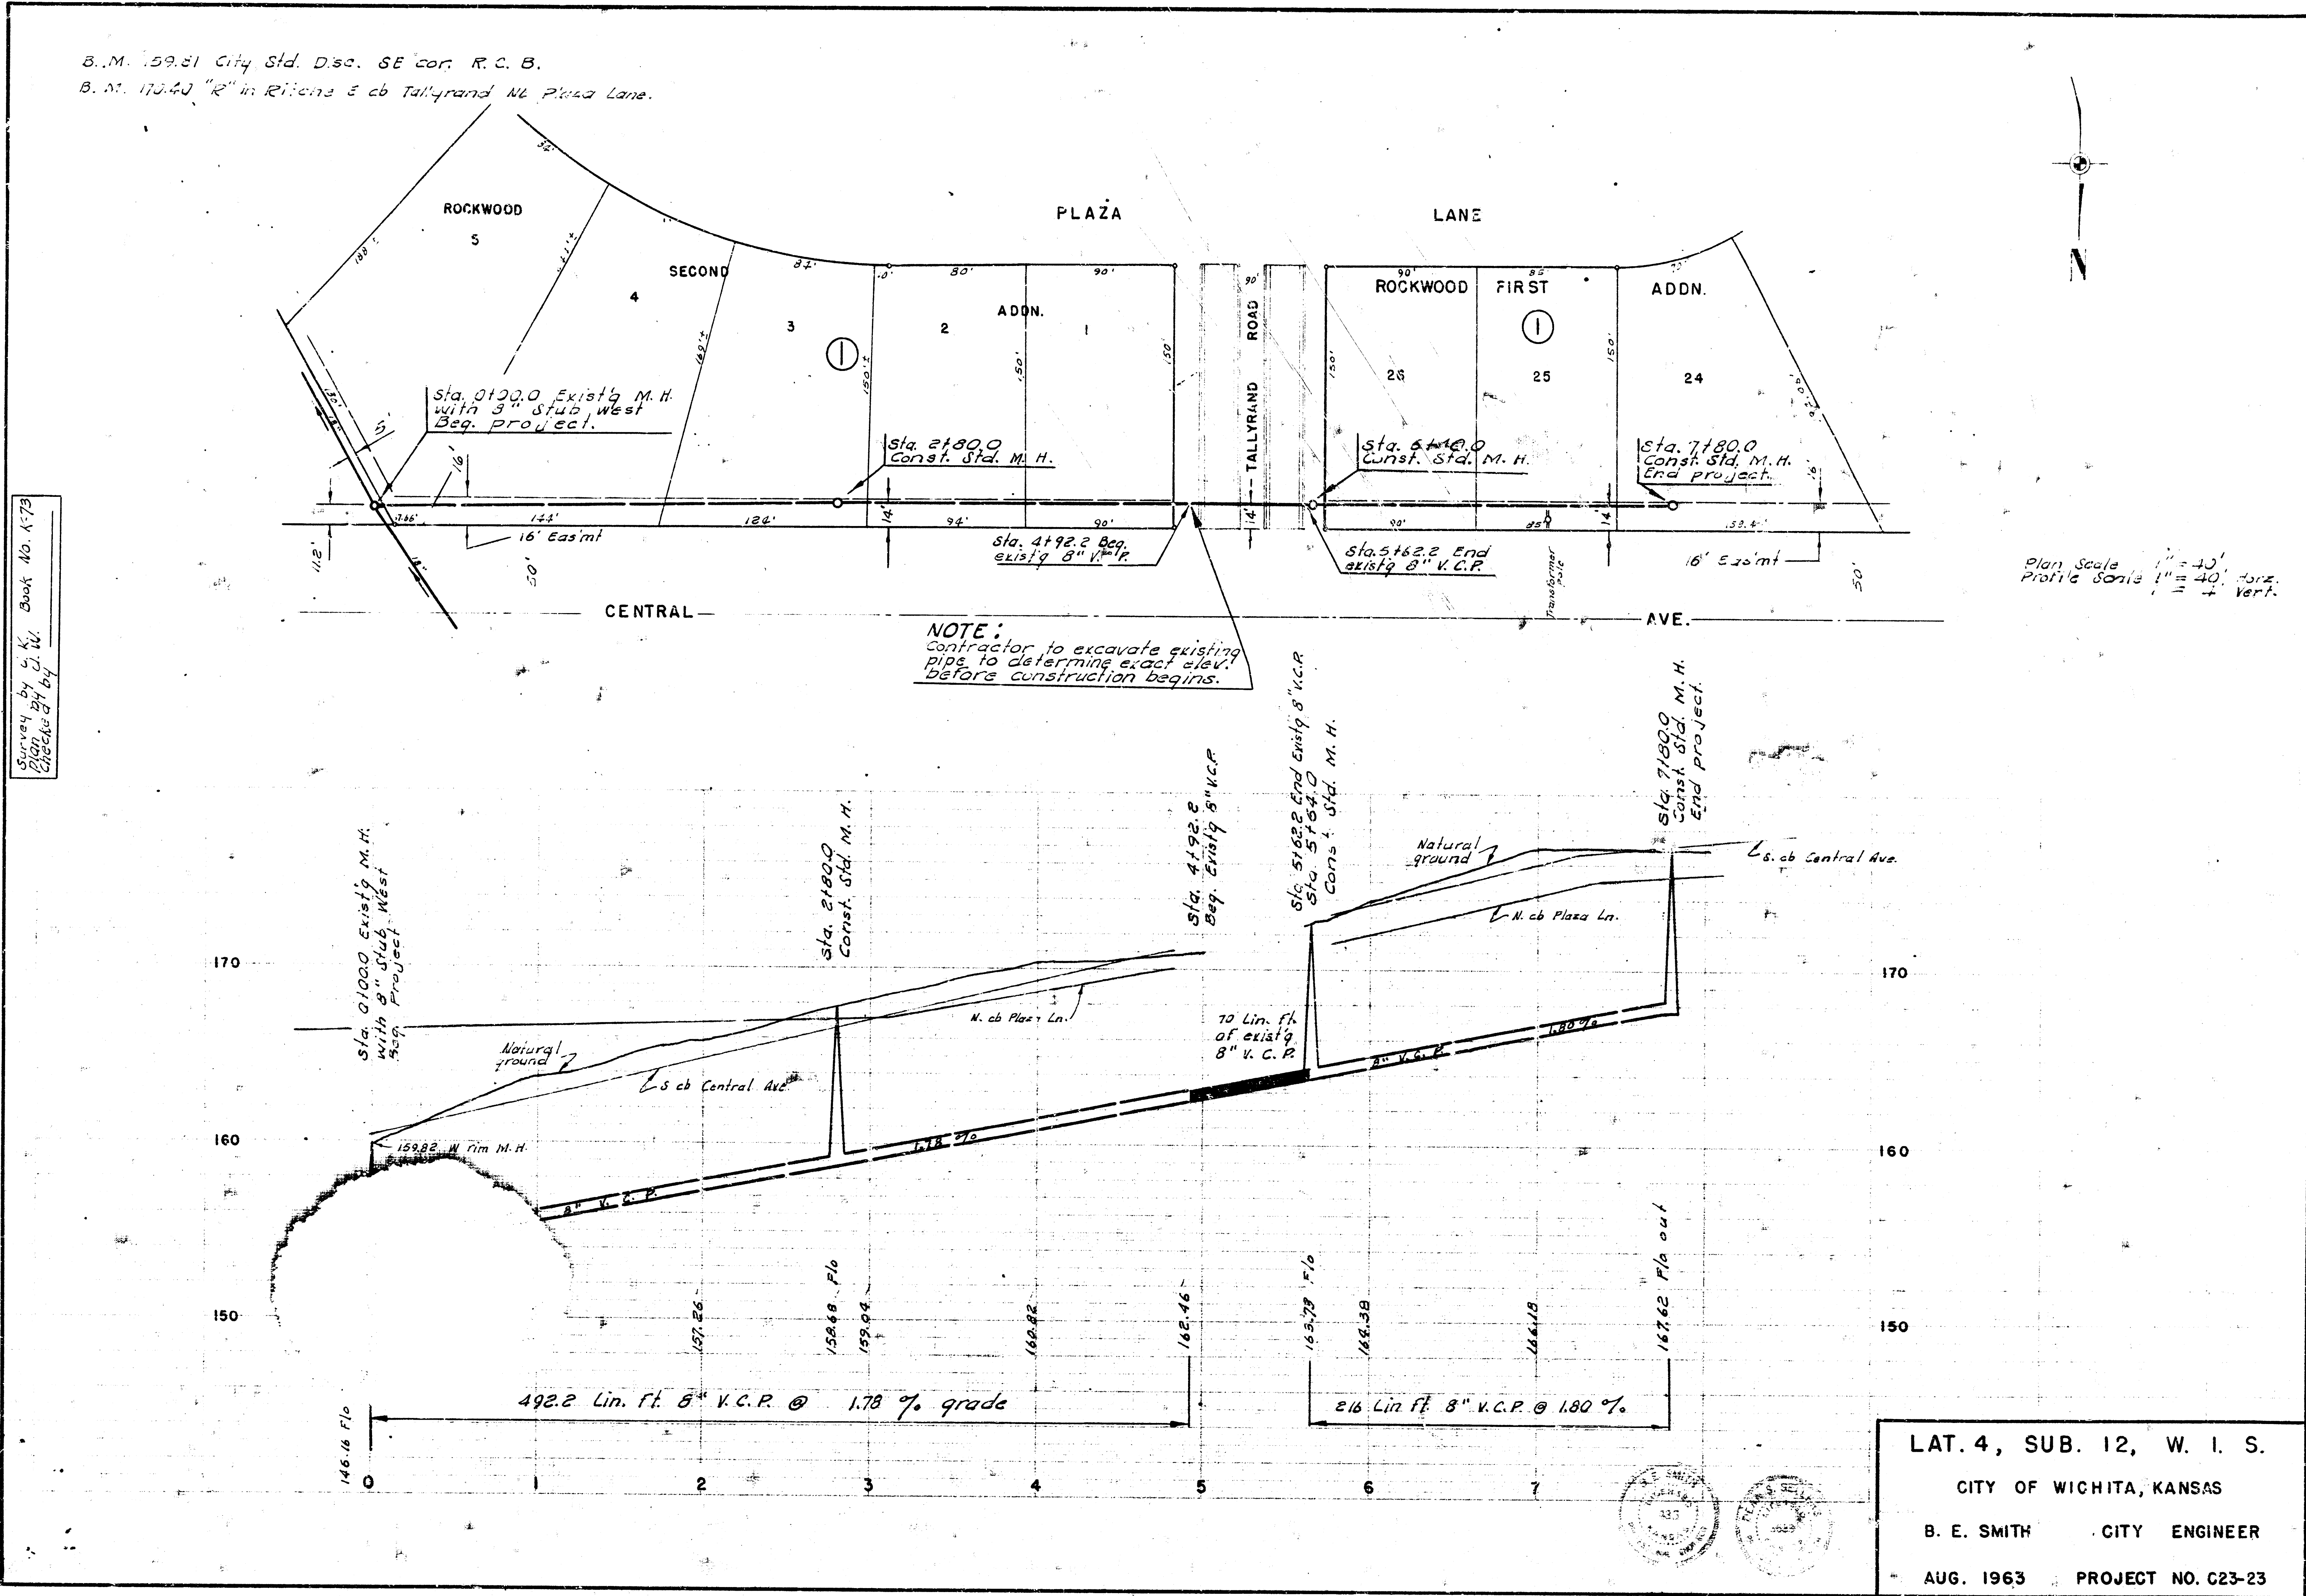

Survey by C. K. Book No. 173
Plan, etc. by
Checked by

LAT. 4, SUB. 12, W. 1. S.
CITY OF WICHITA, KANSAS
B. E. SMITH CITY ENGINEER
AUG. 1963 PROJECT NO. C23-23