

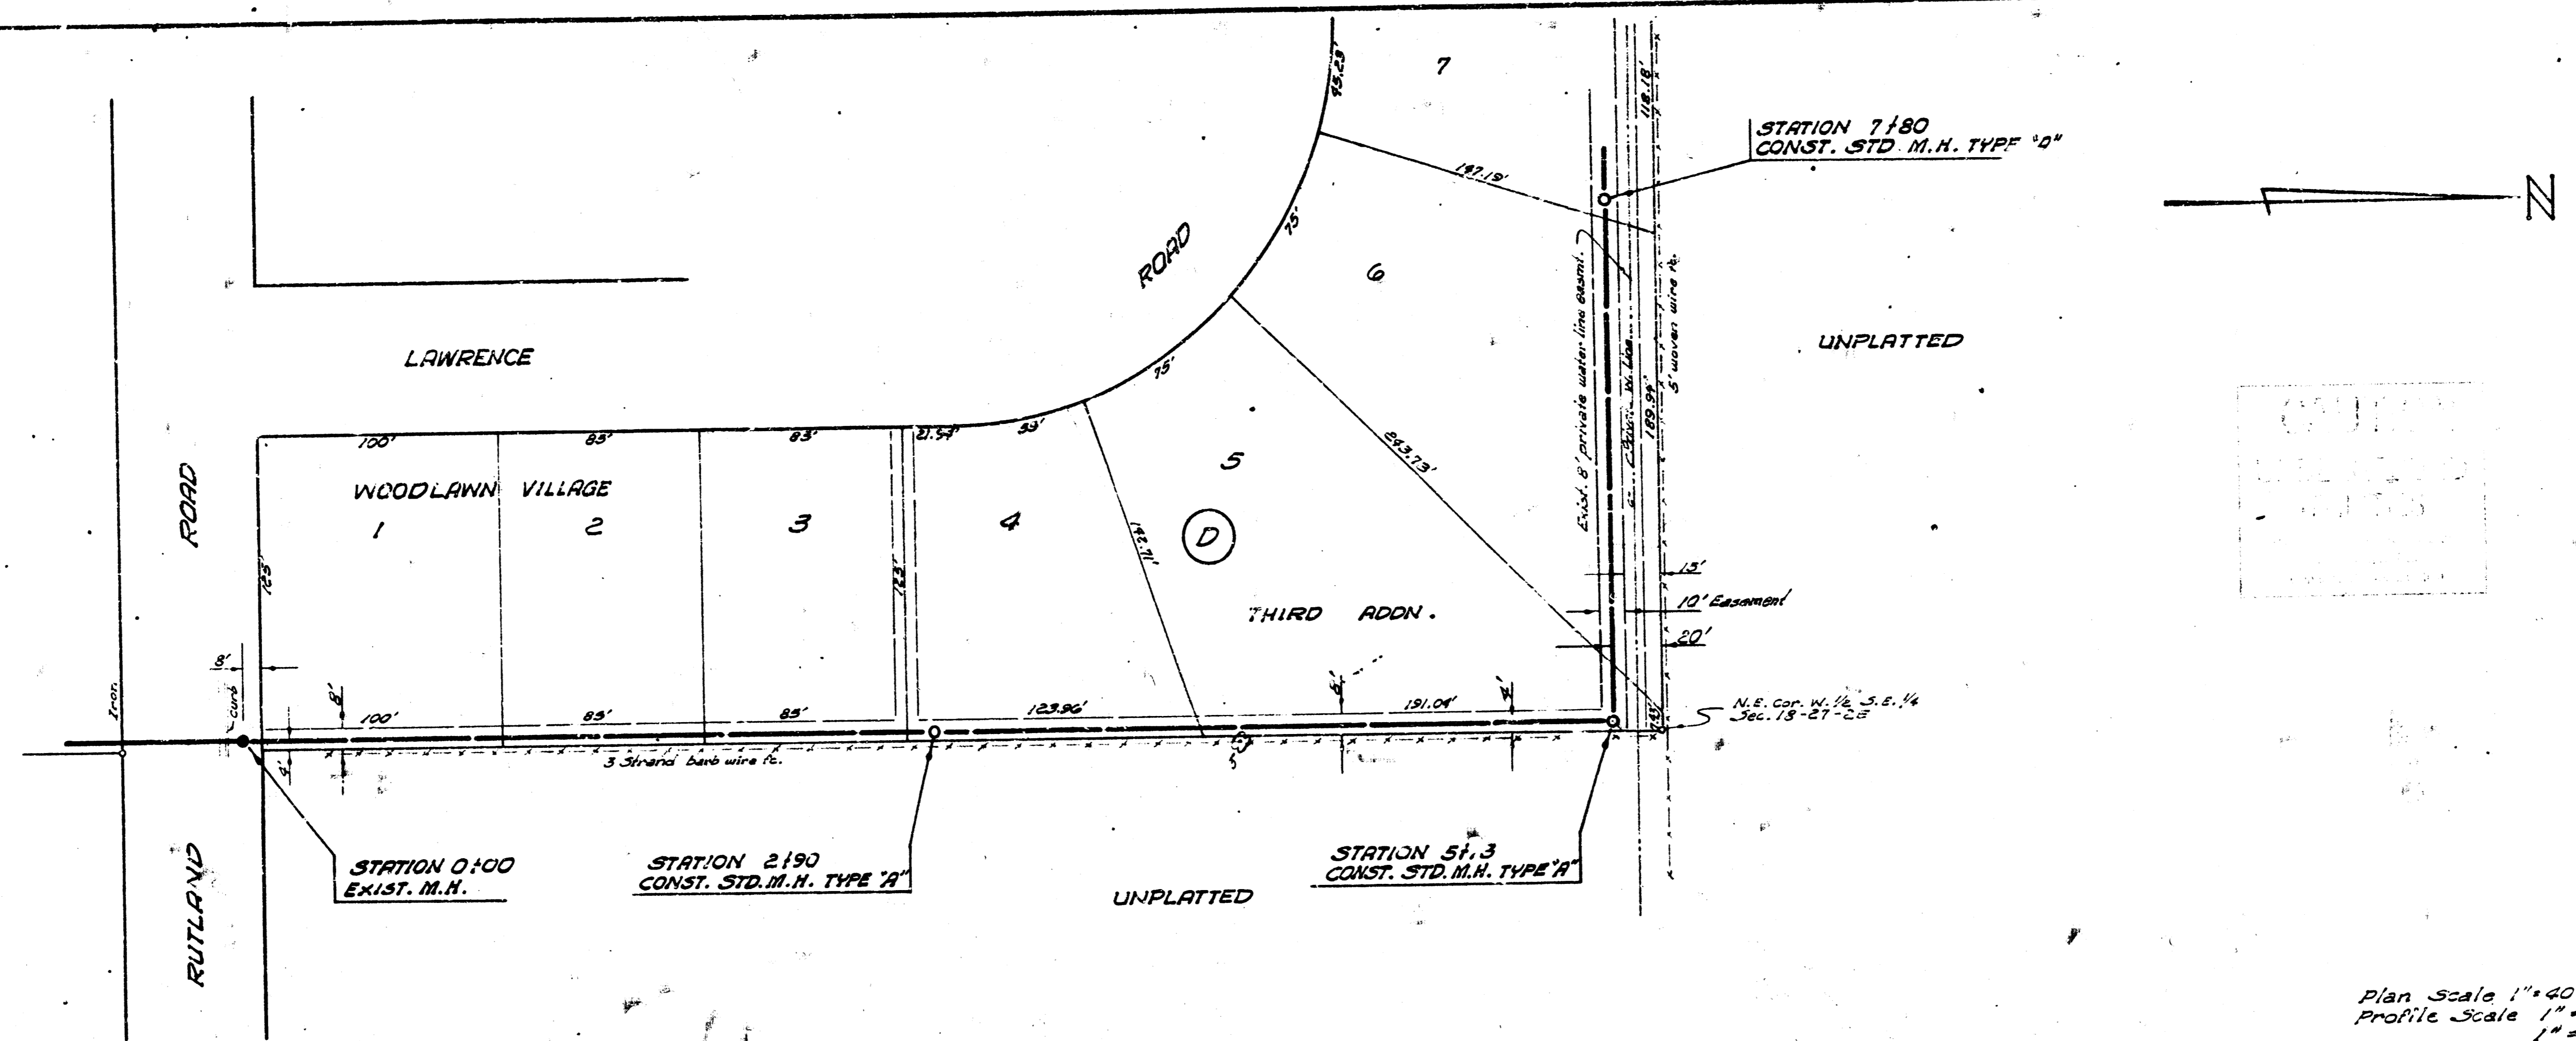


B.E. SMITH, Inc. ENGINEERS
 D. SWANER

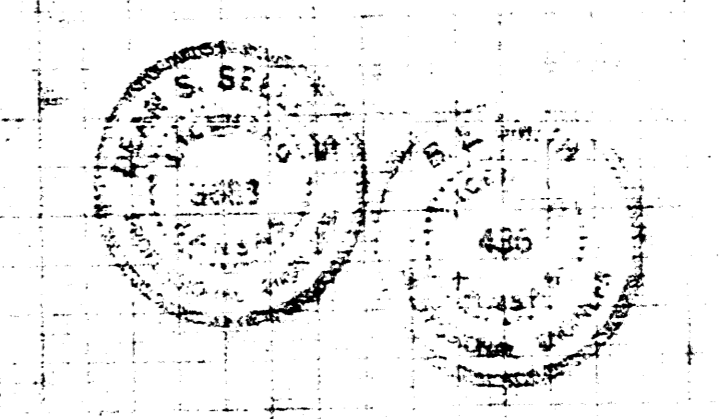

Plan Scale 1"=40'
 Profile Scale 1"=40' Hor.
 1"=4' Vert.

B.M. 171.33 "X" cut on N. Rim M.H. N. Side Rutland @ E.L. Woodlawn Village 2nd Addn., 125' W. of W.L. Broadmoor Ave.
 B.M. 169.22 "R" in ditch "op N. cb. Rutland @ E.L. Lawrence Lane.

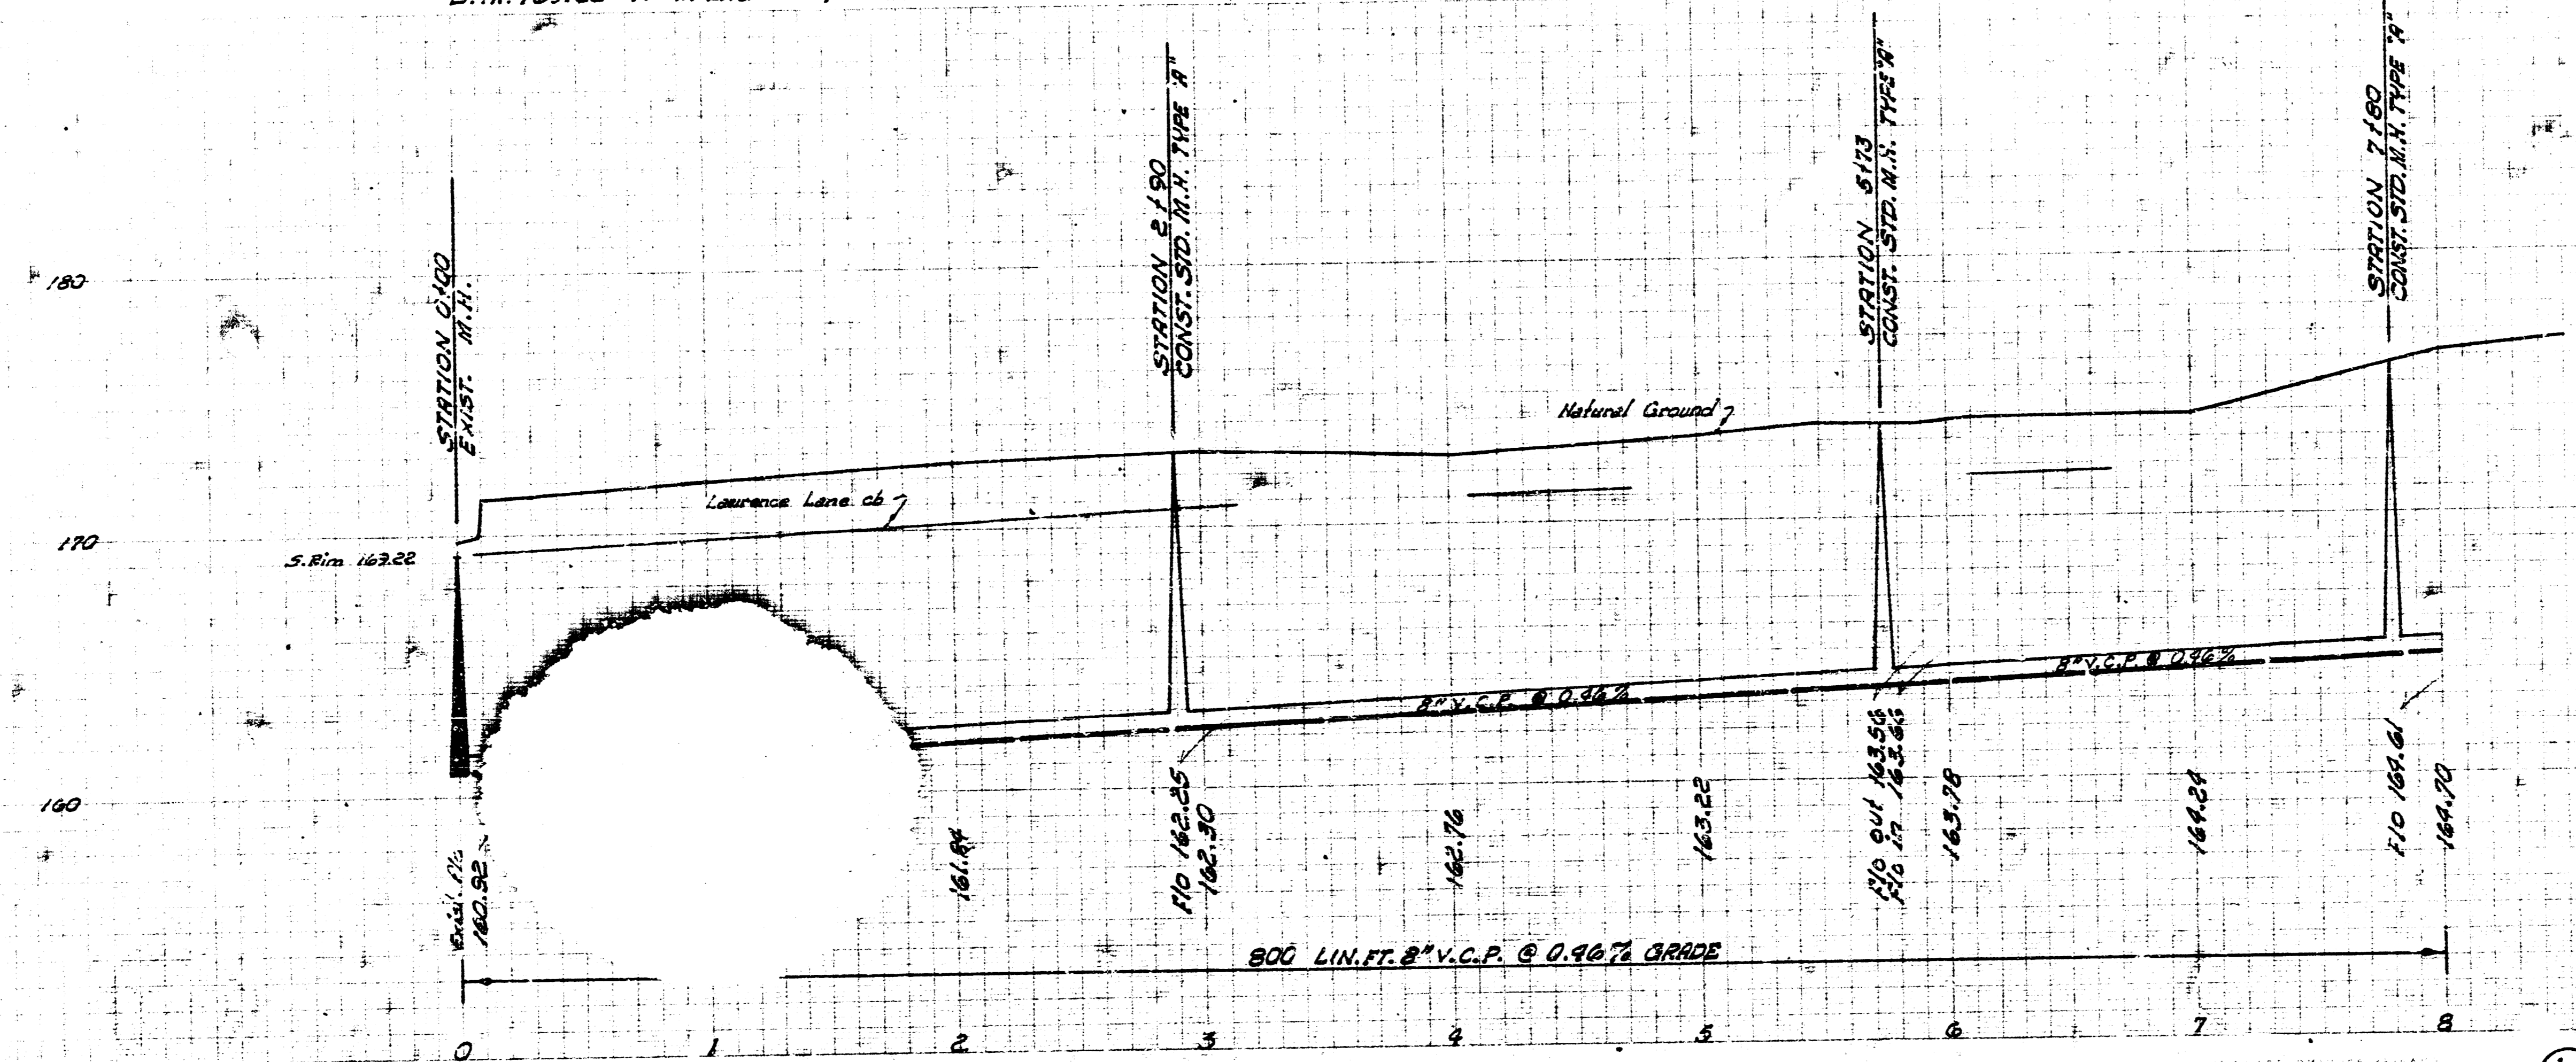

LAT. 10, SUB. 12, W. I. S.
 CITY OF WICHITA, KANSAS
 B. E. SMITH, CITY ENGINEER
 PROJ. NO. C25-31 DATE: MAR 1966

1/2

