




B.M. 16825 Standard S.E. Cor.  
Rock Road & Douglas.

Scale 1"=40'

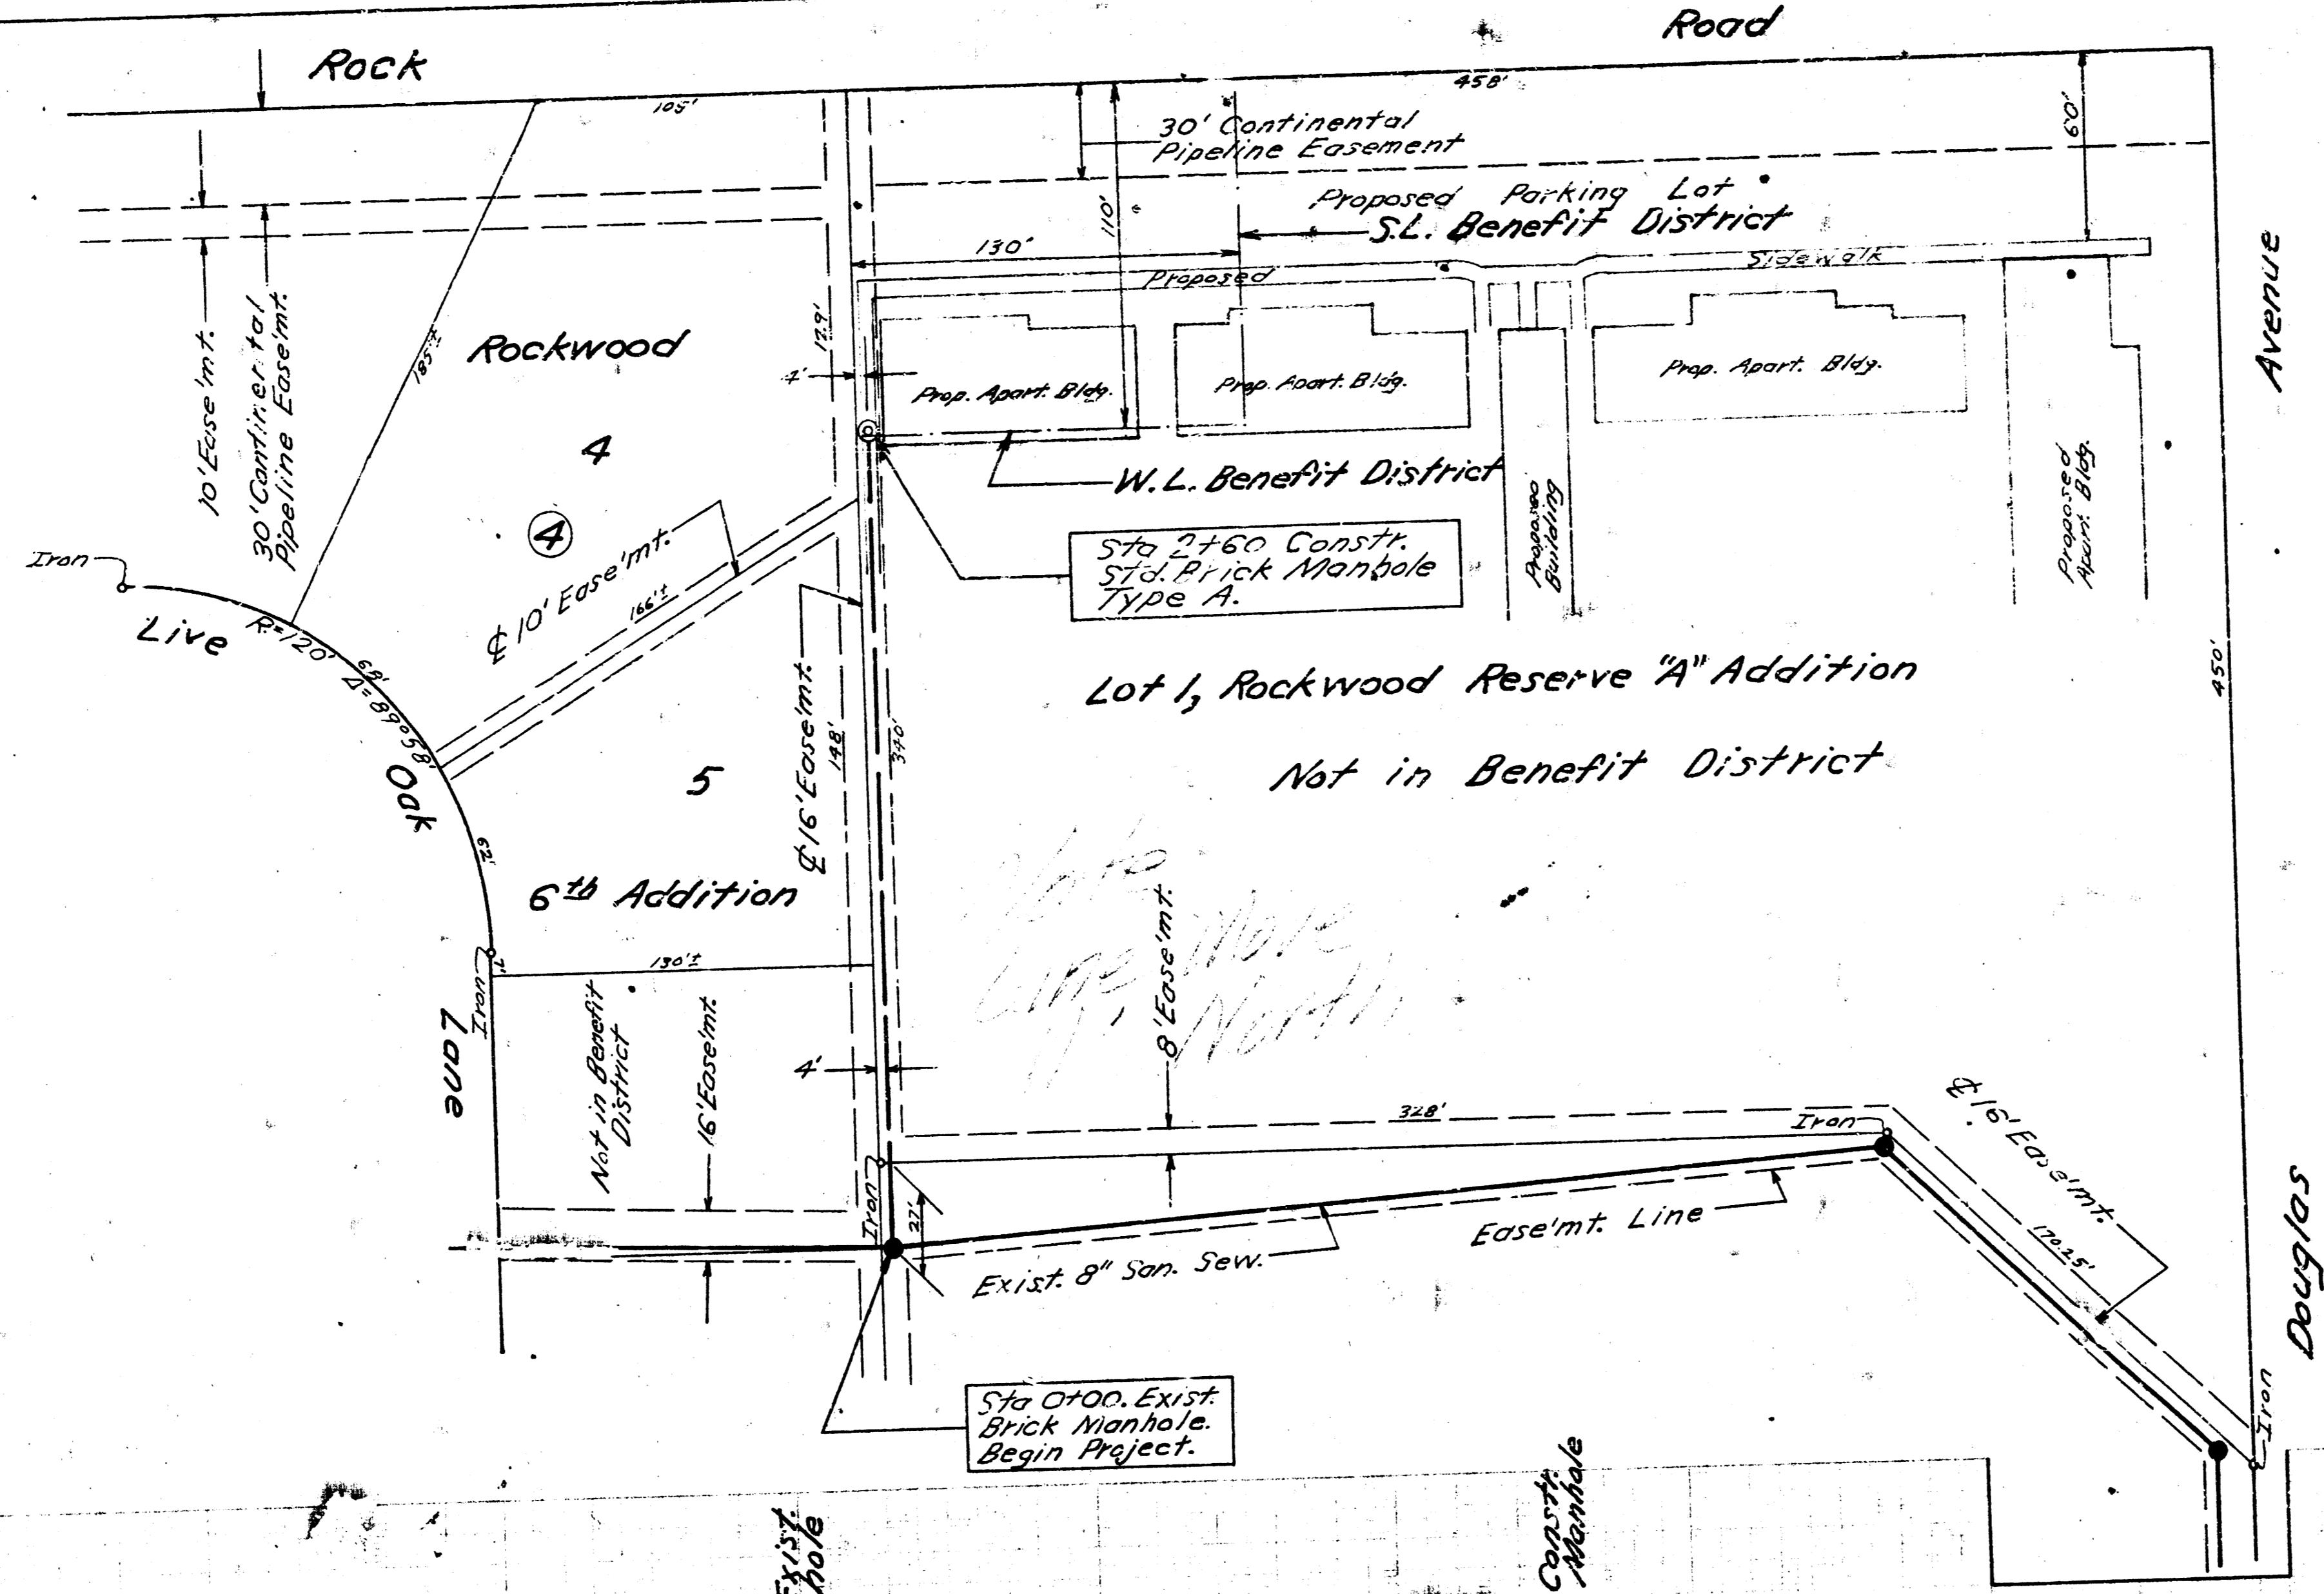

Plan Scale 1"=40'  
Profile Scale Horiz. 1"=40' Vert. 1"=4'

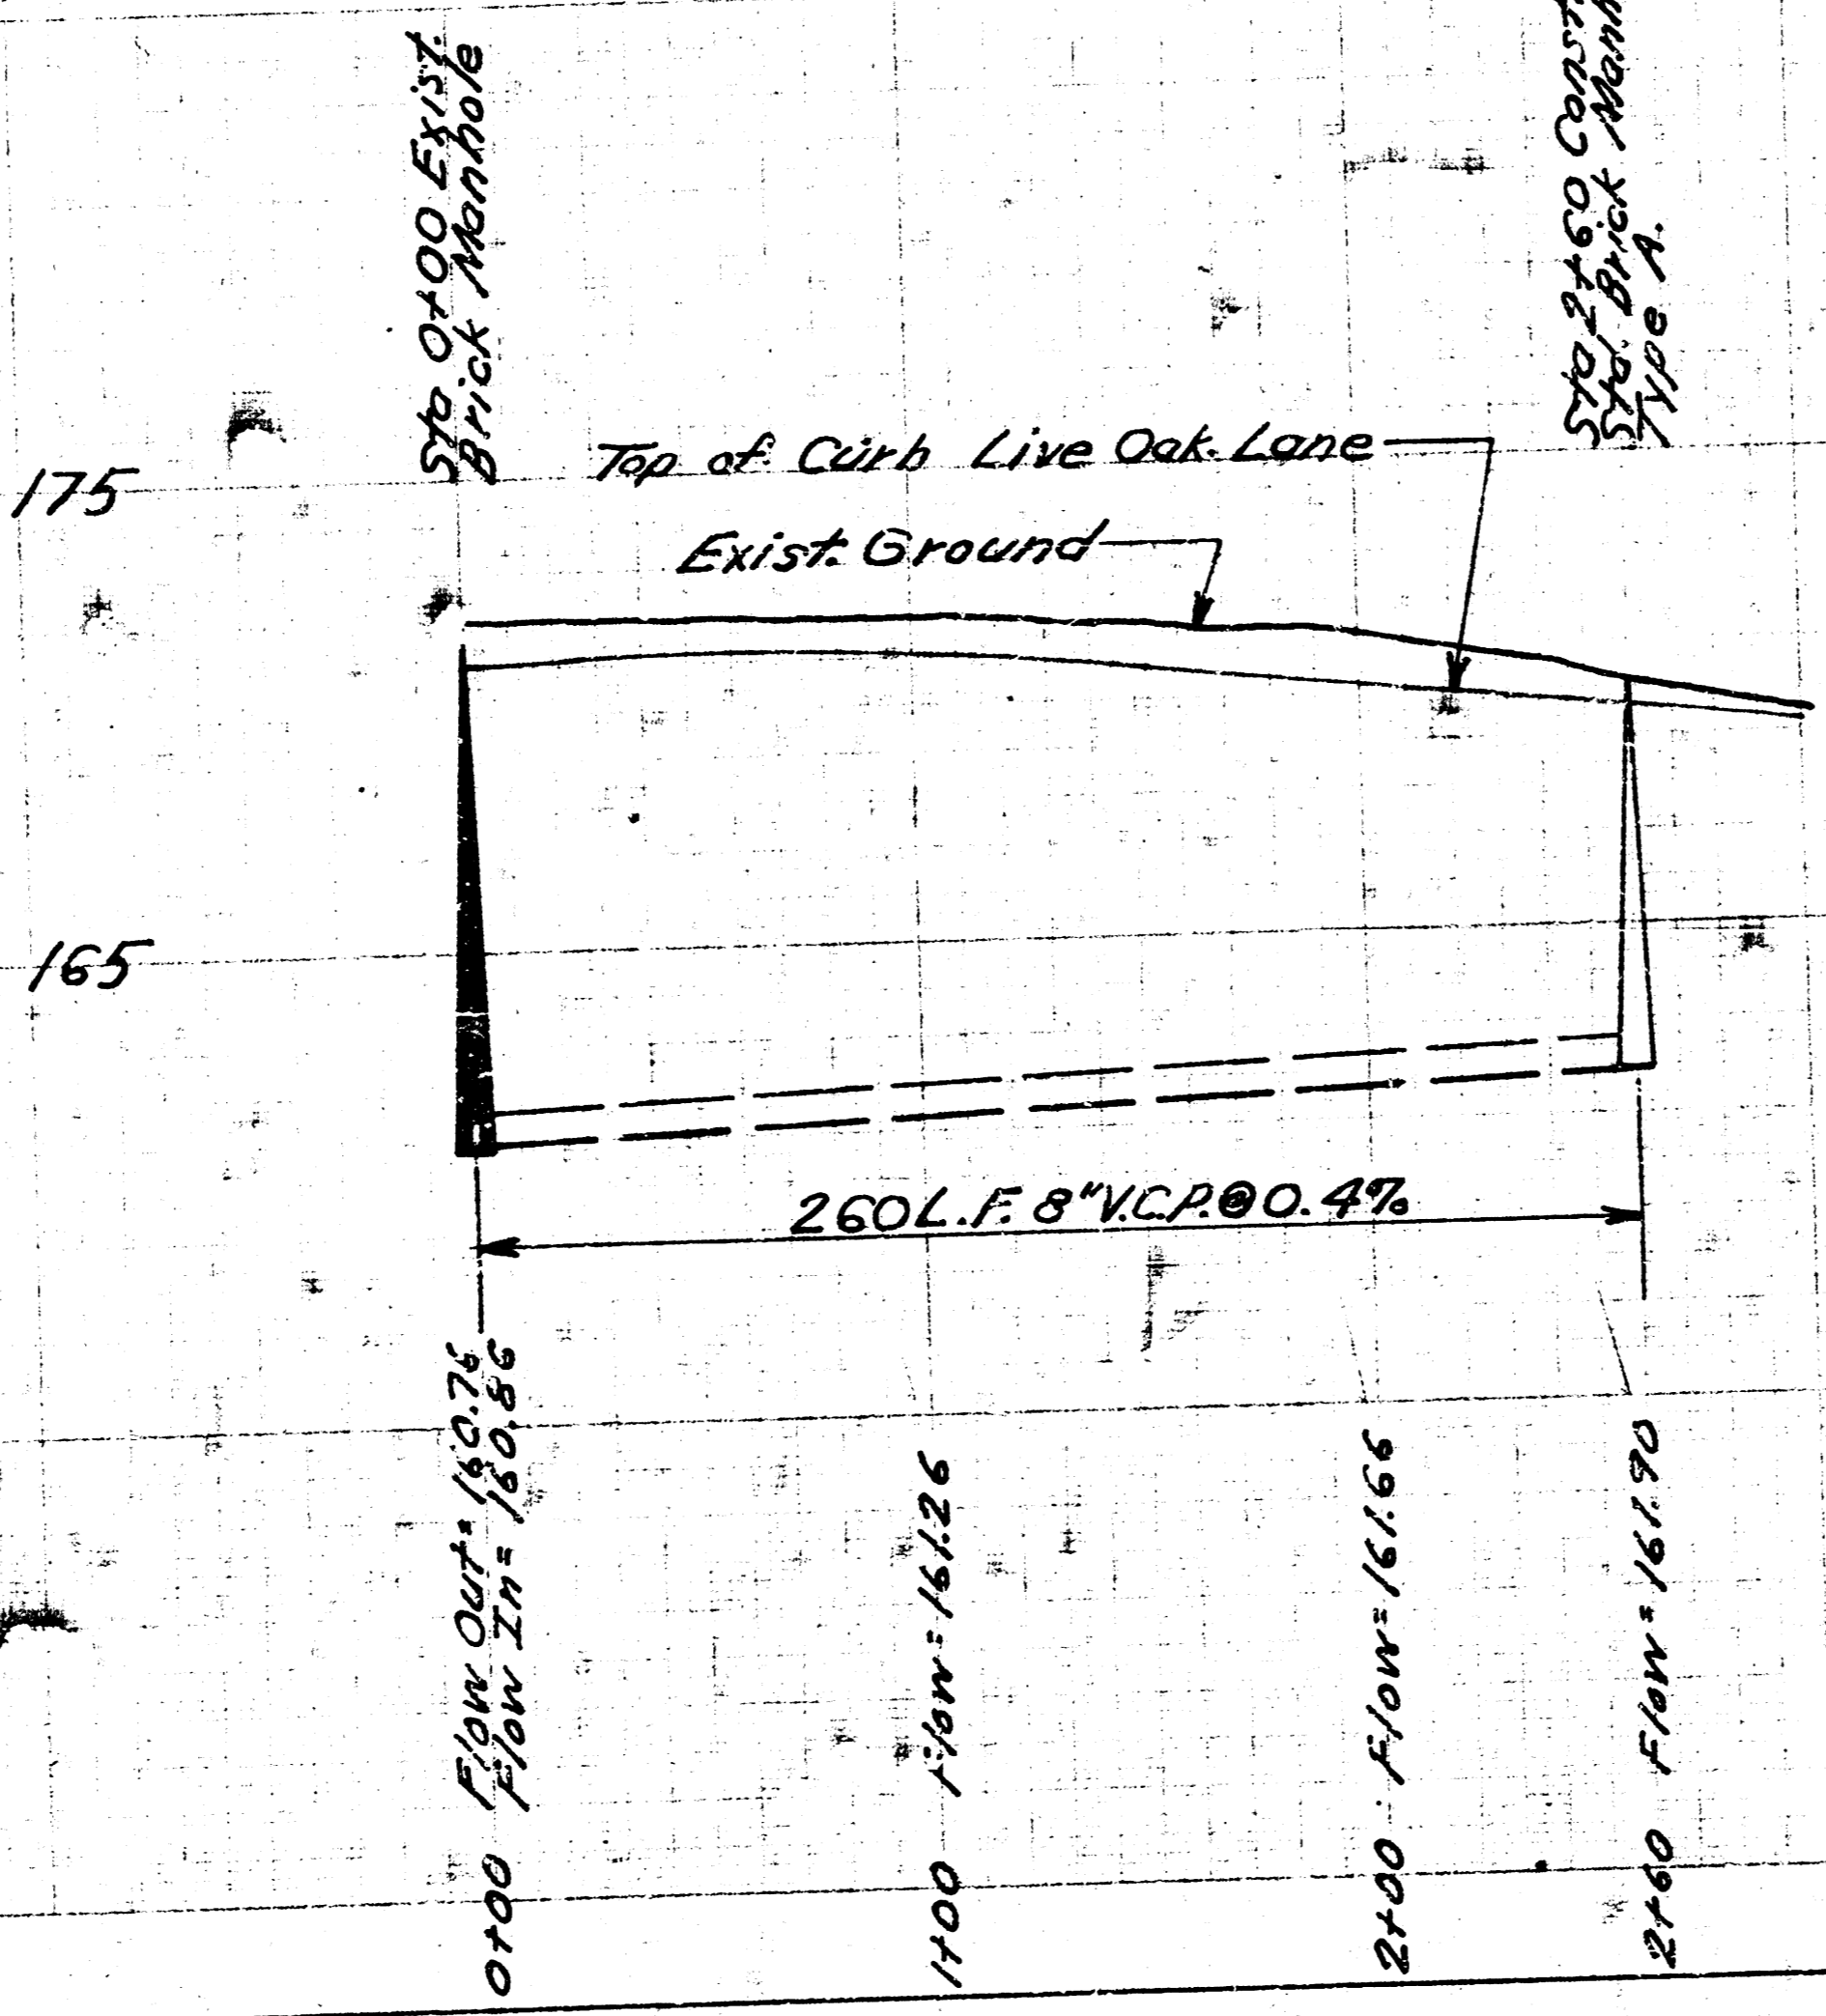

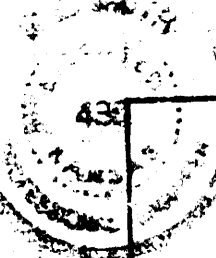  
 SUB-LAT. 1, LAT. 12,  
 SUB. 12 W. I. S.  
 CITY OF WICHITA, KANSAS  
 B. E. SMITH, CITY ENGINEER  
 PROJ. NO. C 27-69  
 DATE: SEPT. 1968

2 12 5 5