


City Engineer


NOTE:
Where San. Sewer crosses walk Contractor shall remove & replace walk to nearest joint both sides of ditch. All part removed shall be saved. All saw joint shall be included in price bid of S.Y. Pavt Road Cap. Alley Entry shall be replaced with 6" x 6" Oak Mix. Asphalt Surface shall be trimmed 1" beyond base repair by sawing both sides prior to replacement.

B.M. 200.70 R.R. S.W. SIDE R.R.
NO. 002 15TH & WOODLAWN

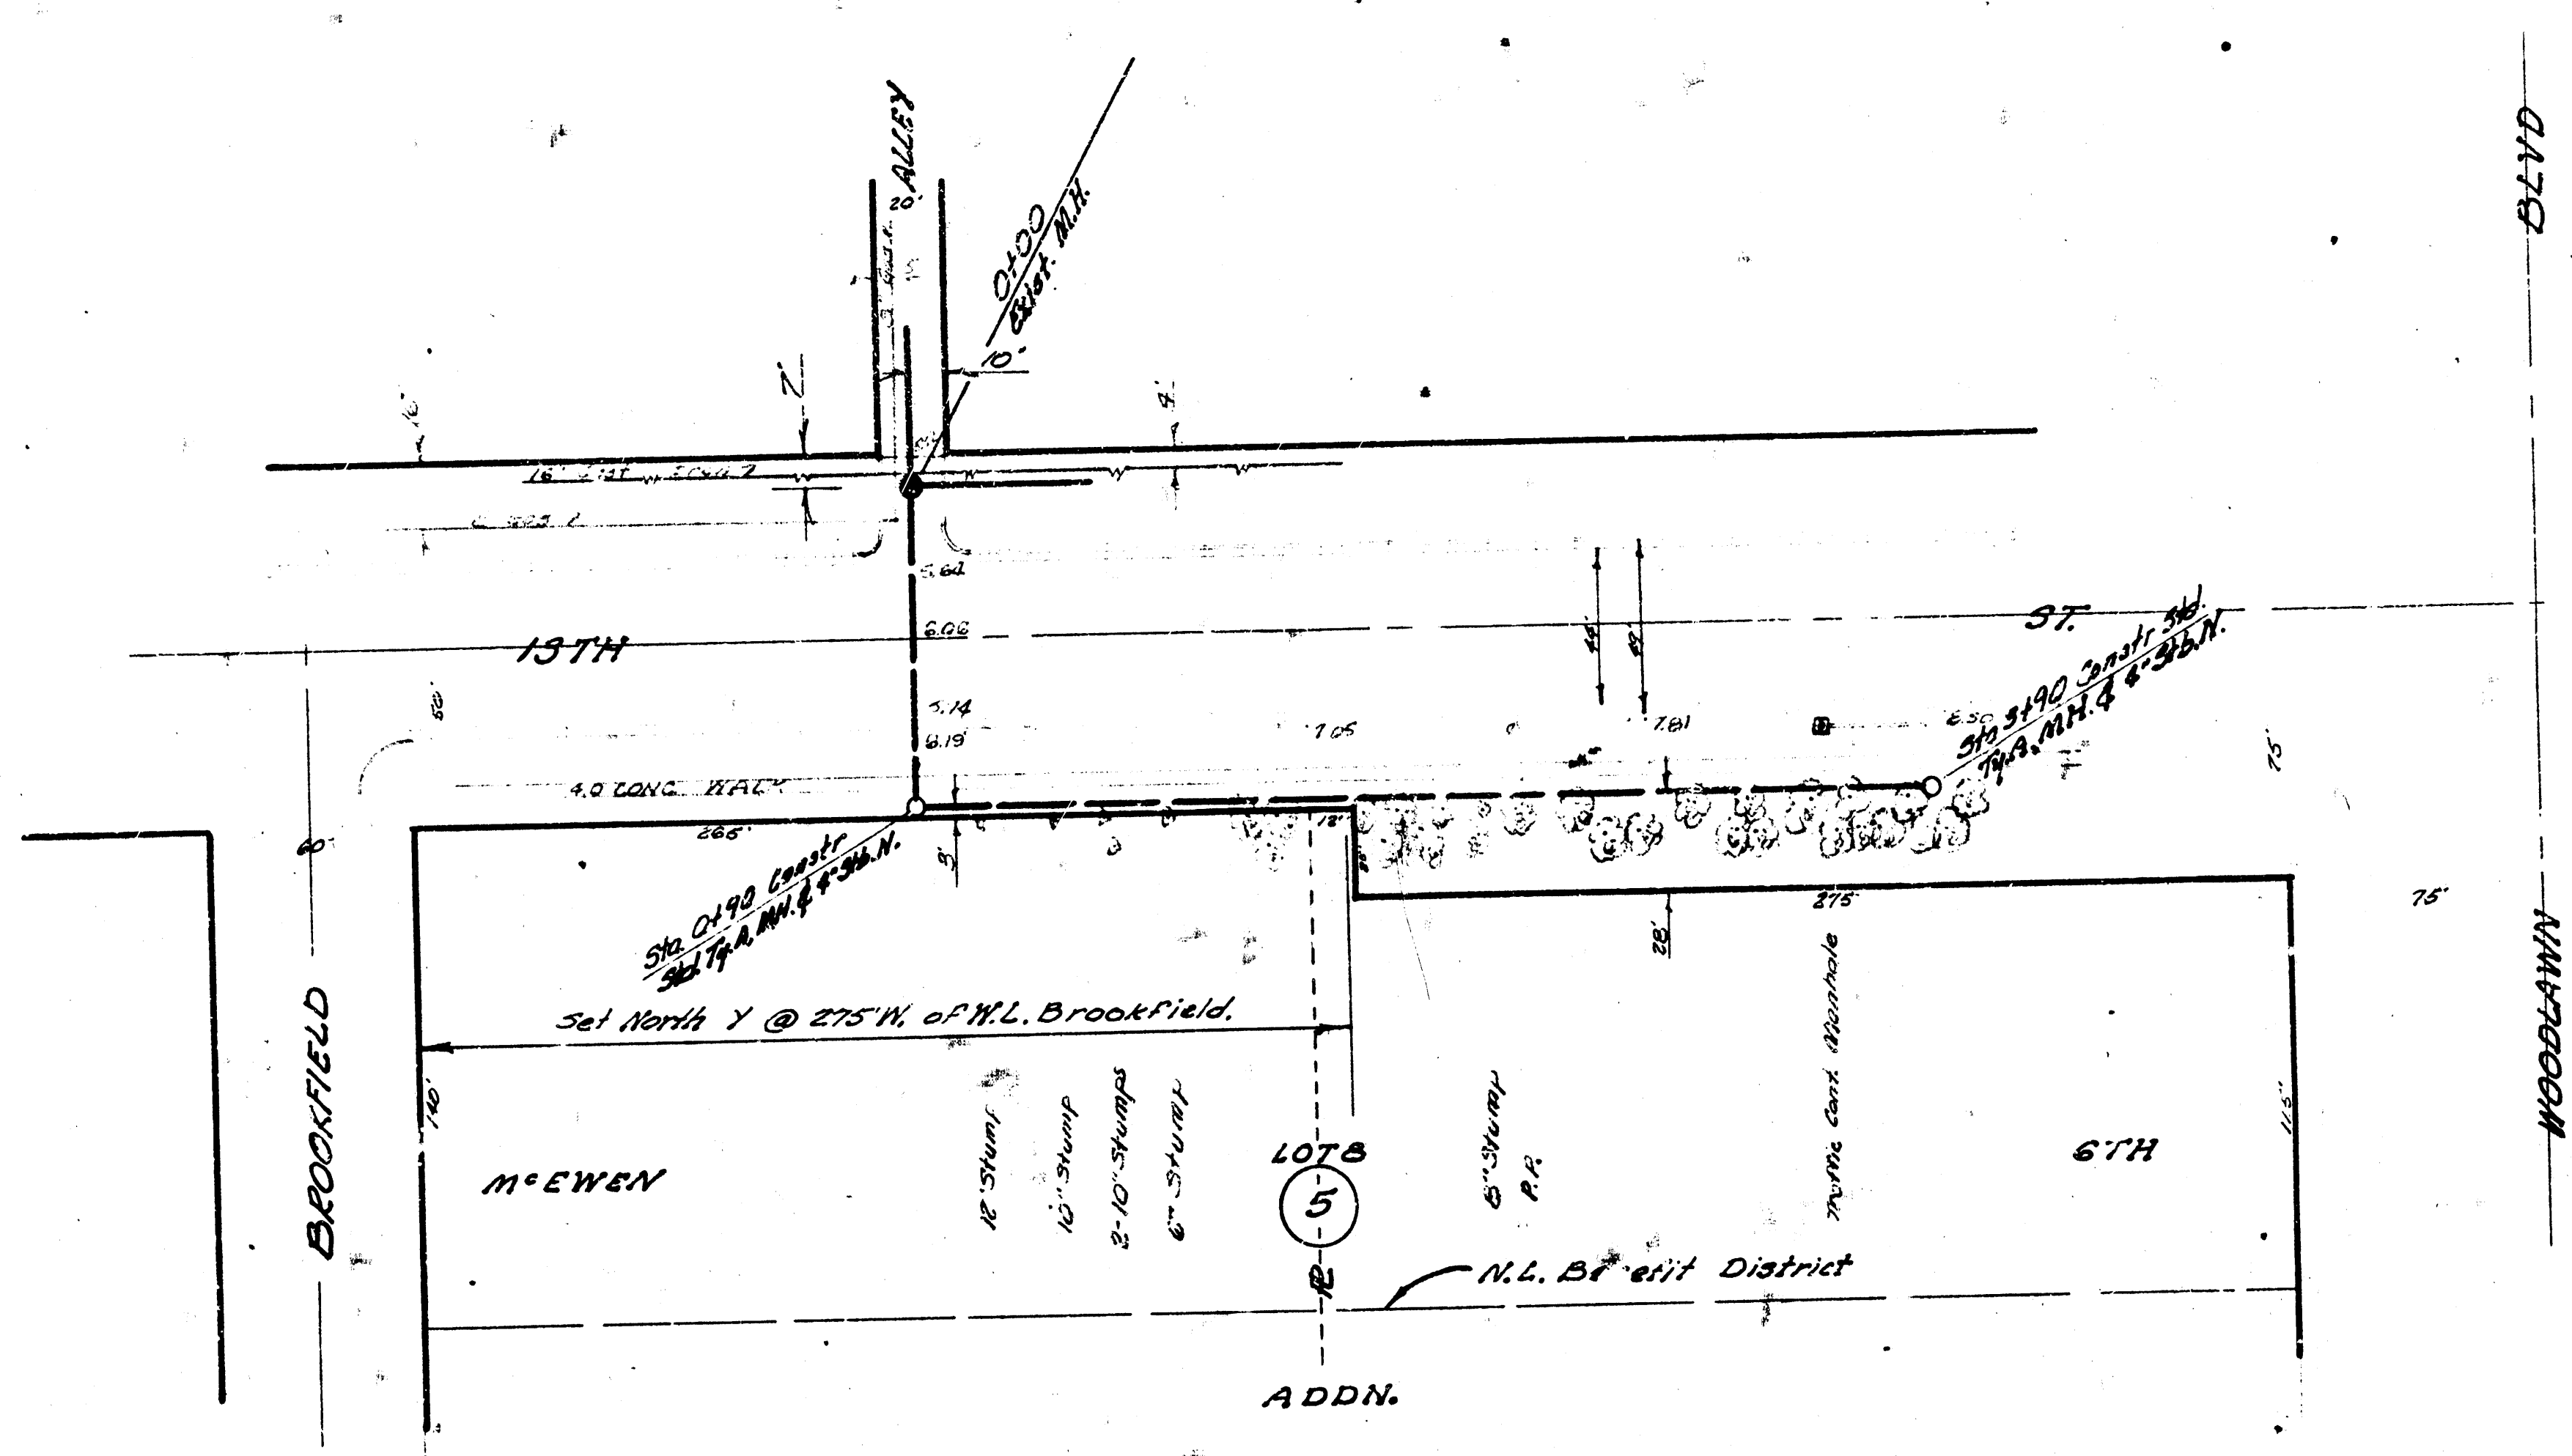

NOTE: FIELD ENGR. & CONTRACTOR:
Remove only those trees that are necessary for construction of sanitary sewer on public R.O.W.
Tops of Manholes Sta 0+190 & 0+210 to match existing walk grade.
Field Engr. to check condition of walk prior to better construction. Any walk damaged during construction shall be replaced by Contractor at no expense to the City.

PLAN SCALE 1"=40'
PROFILE SCALE 1"=40'H
1"=4' V.

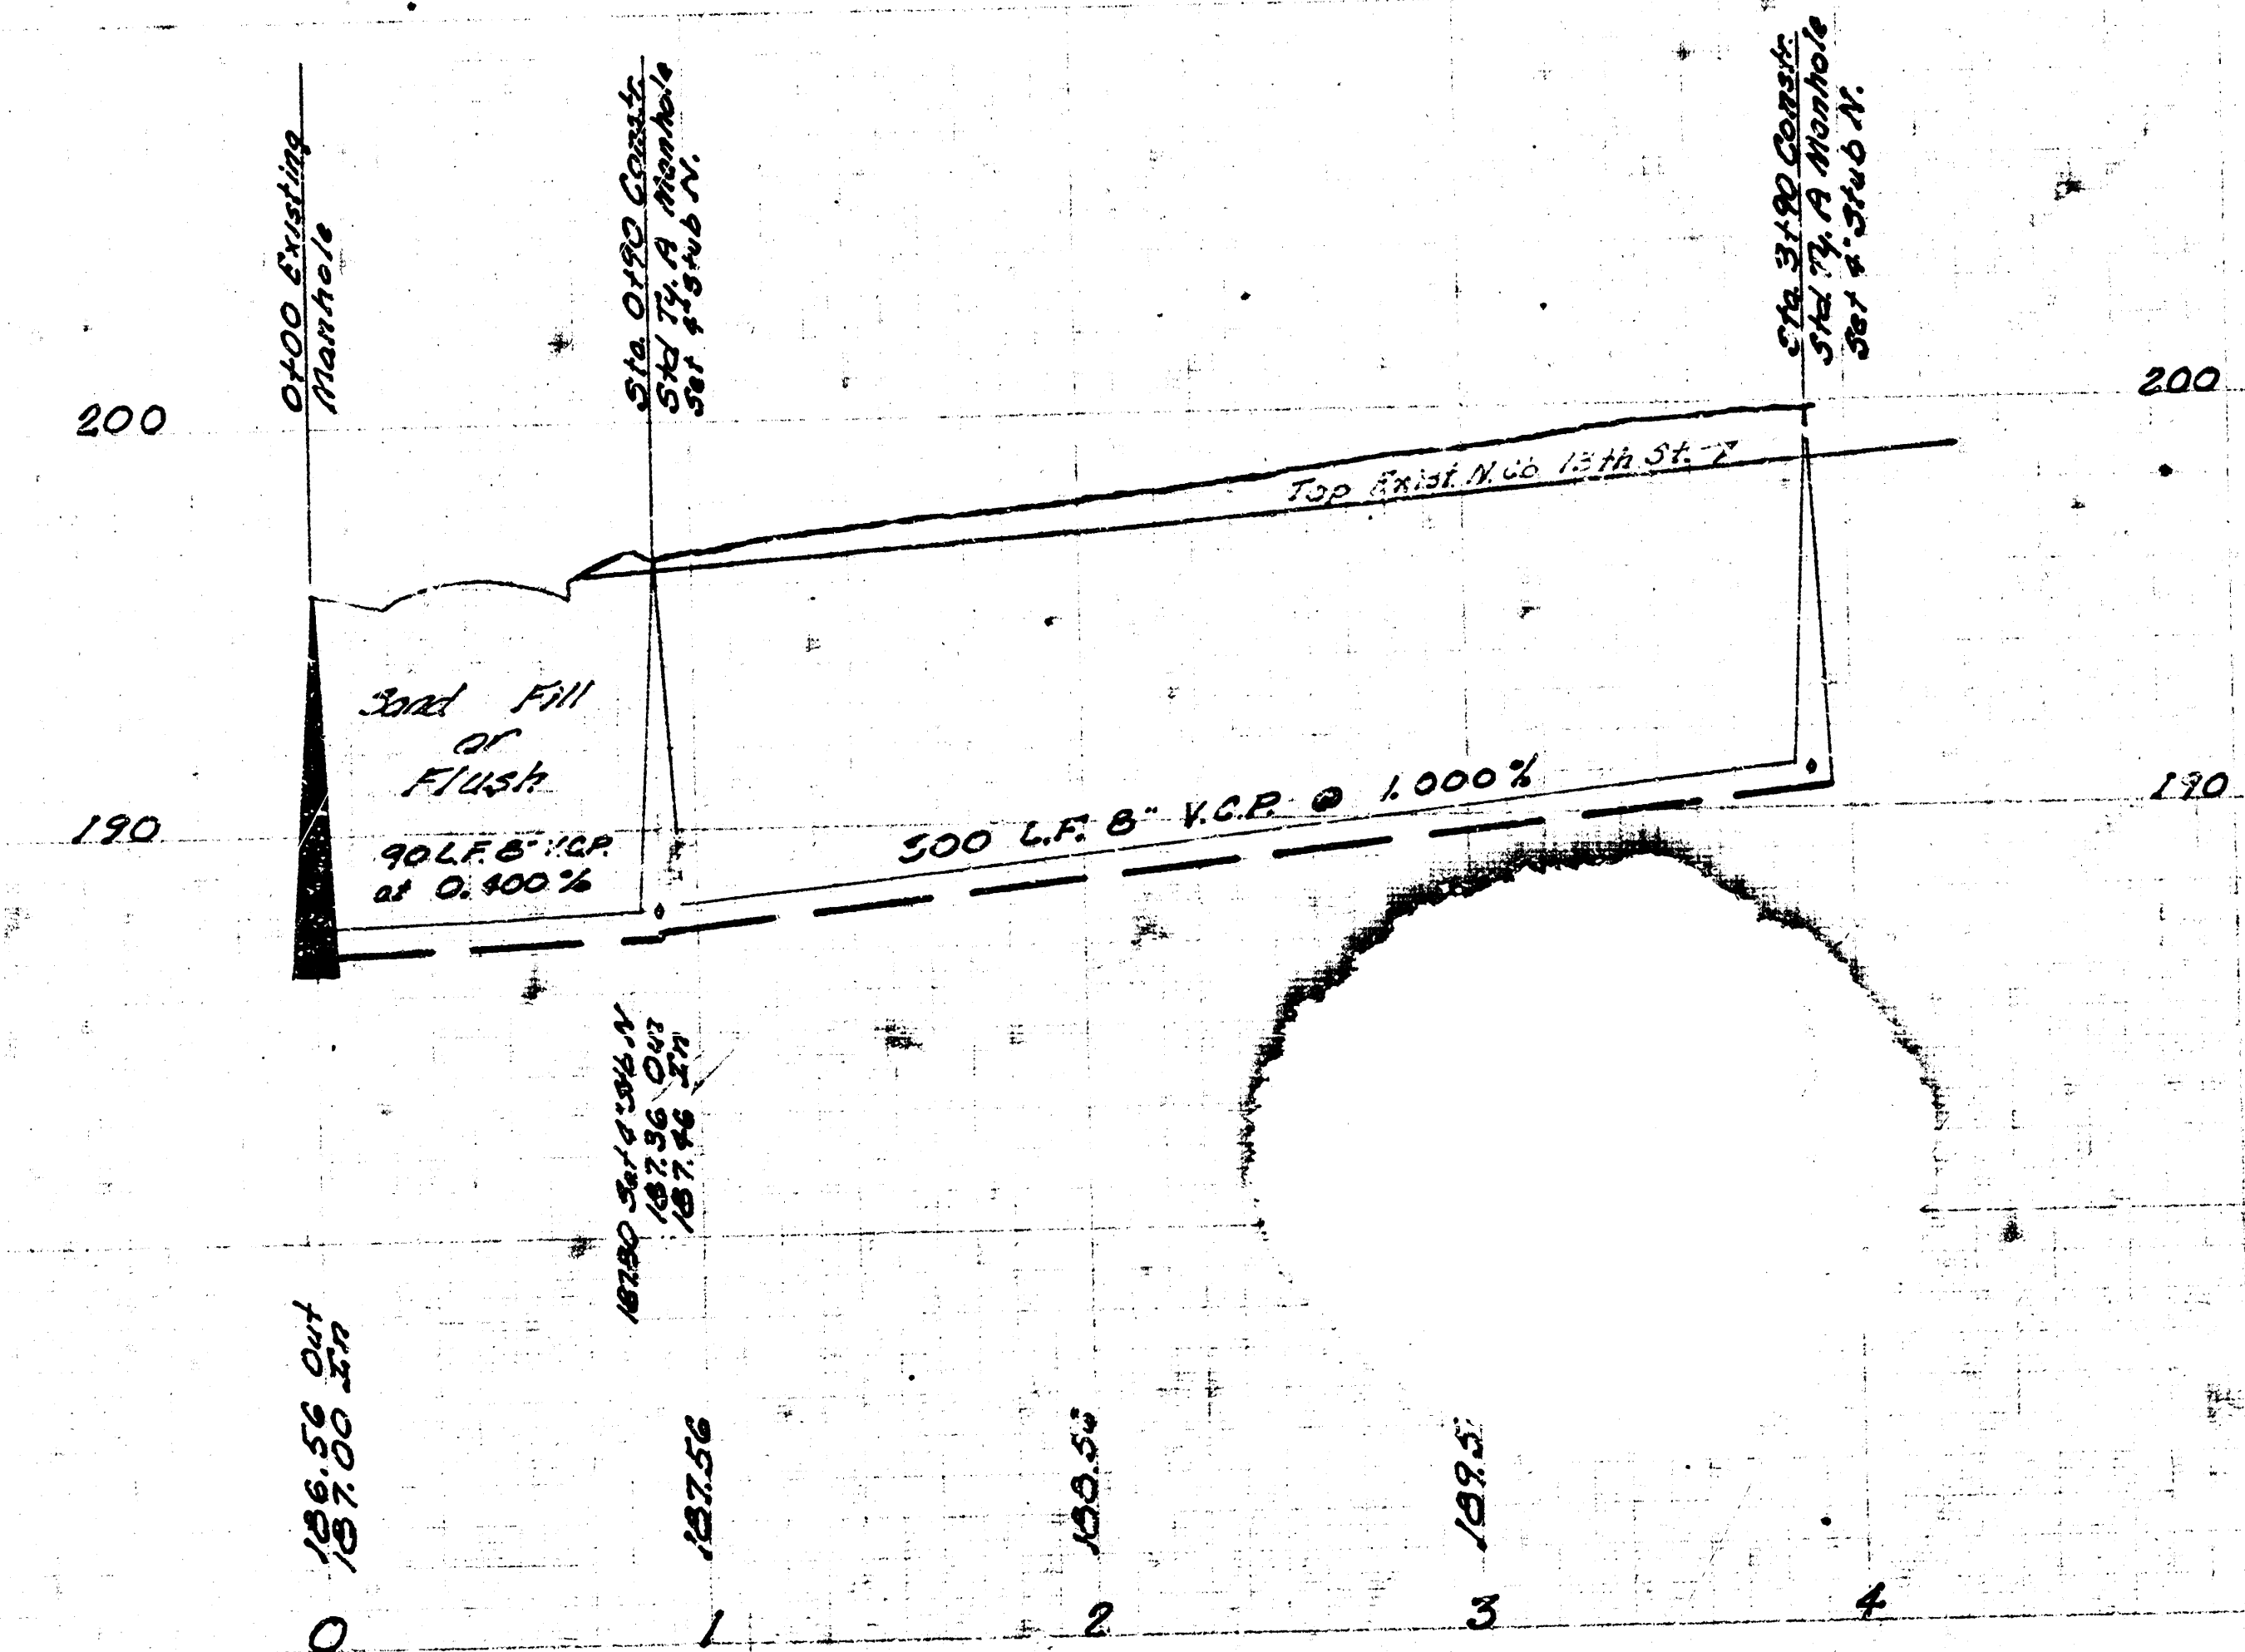

LAT. 14, SUB. 12, W.I.S.
City Of Wichita, Kansas
E. SMITH City Engineer
Date July 1968 Proj. No. C28-12

