



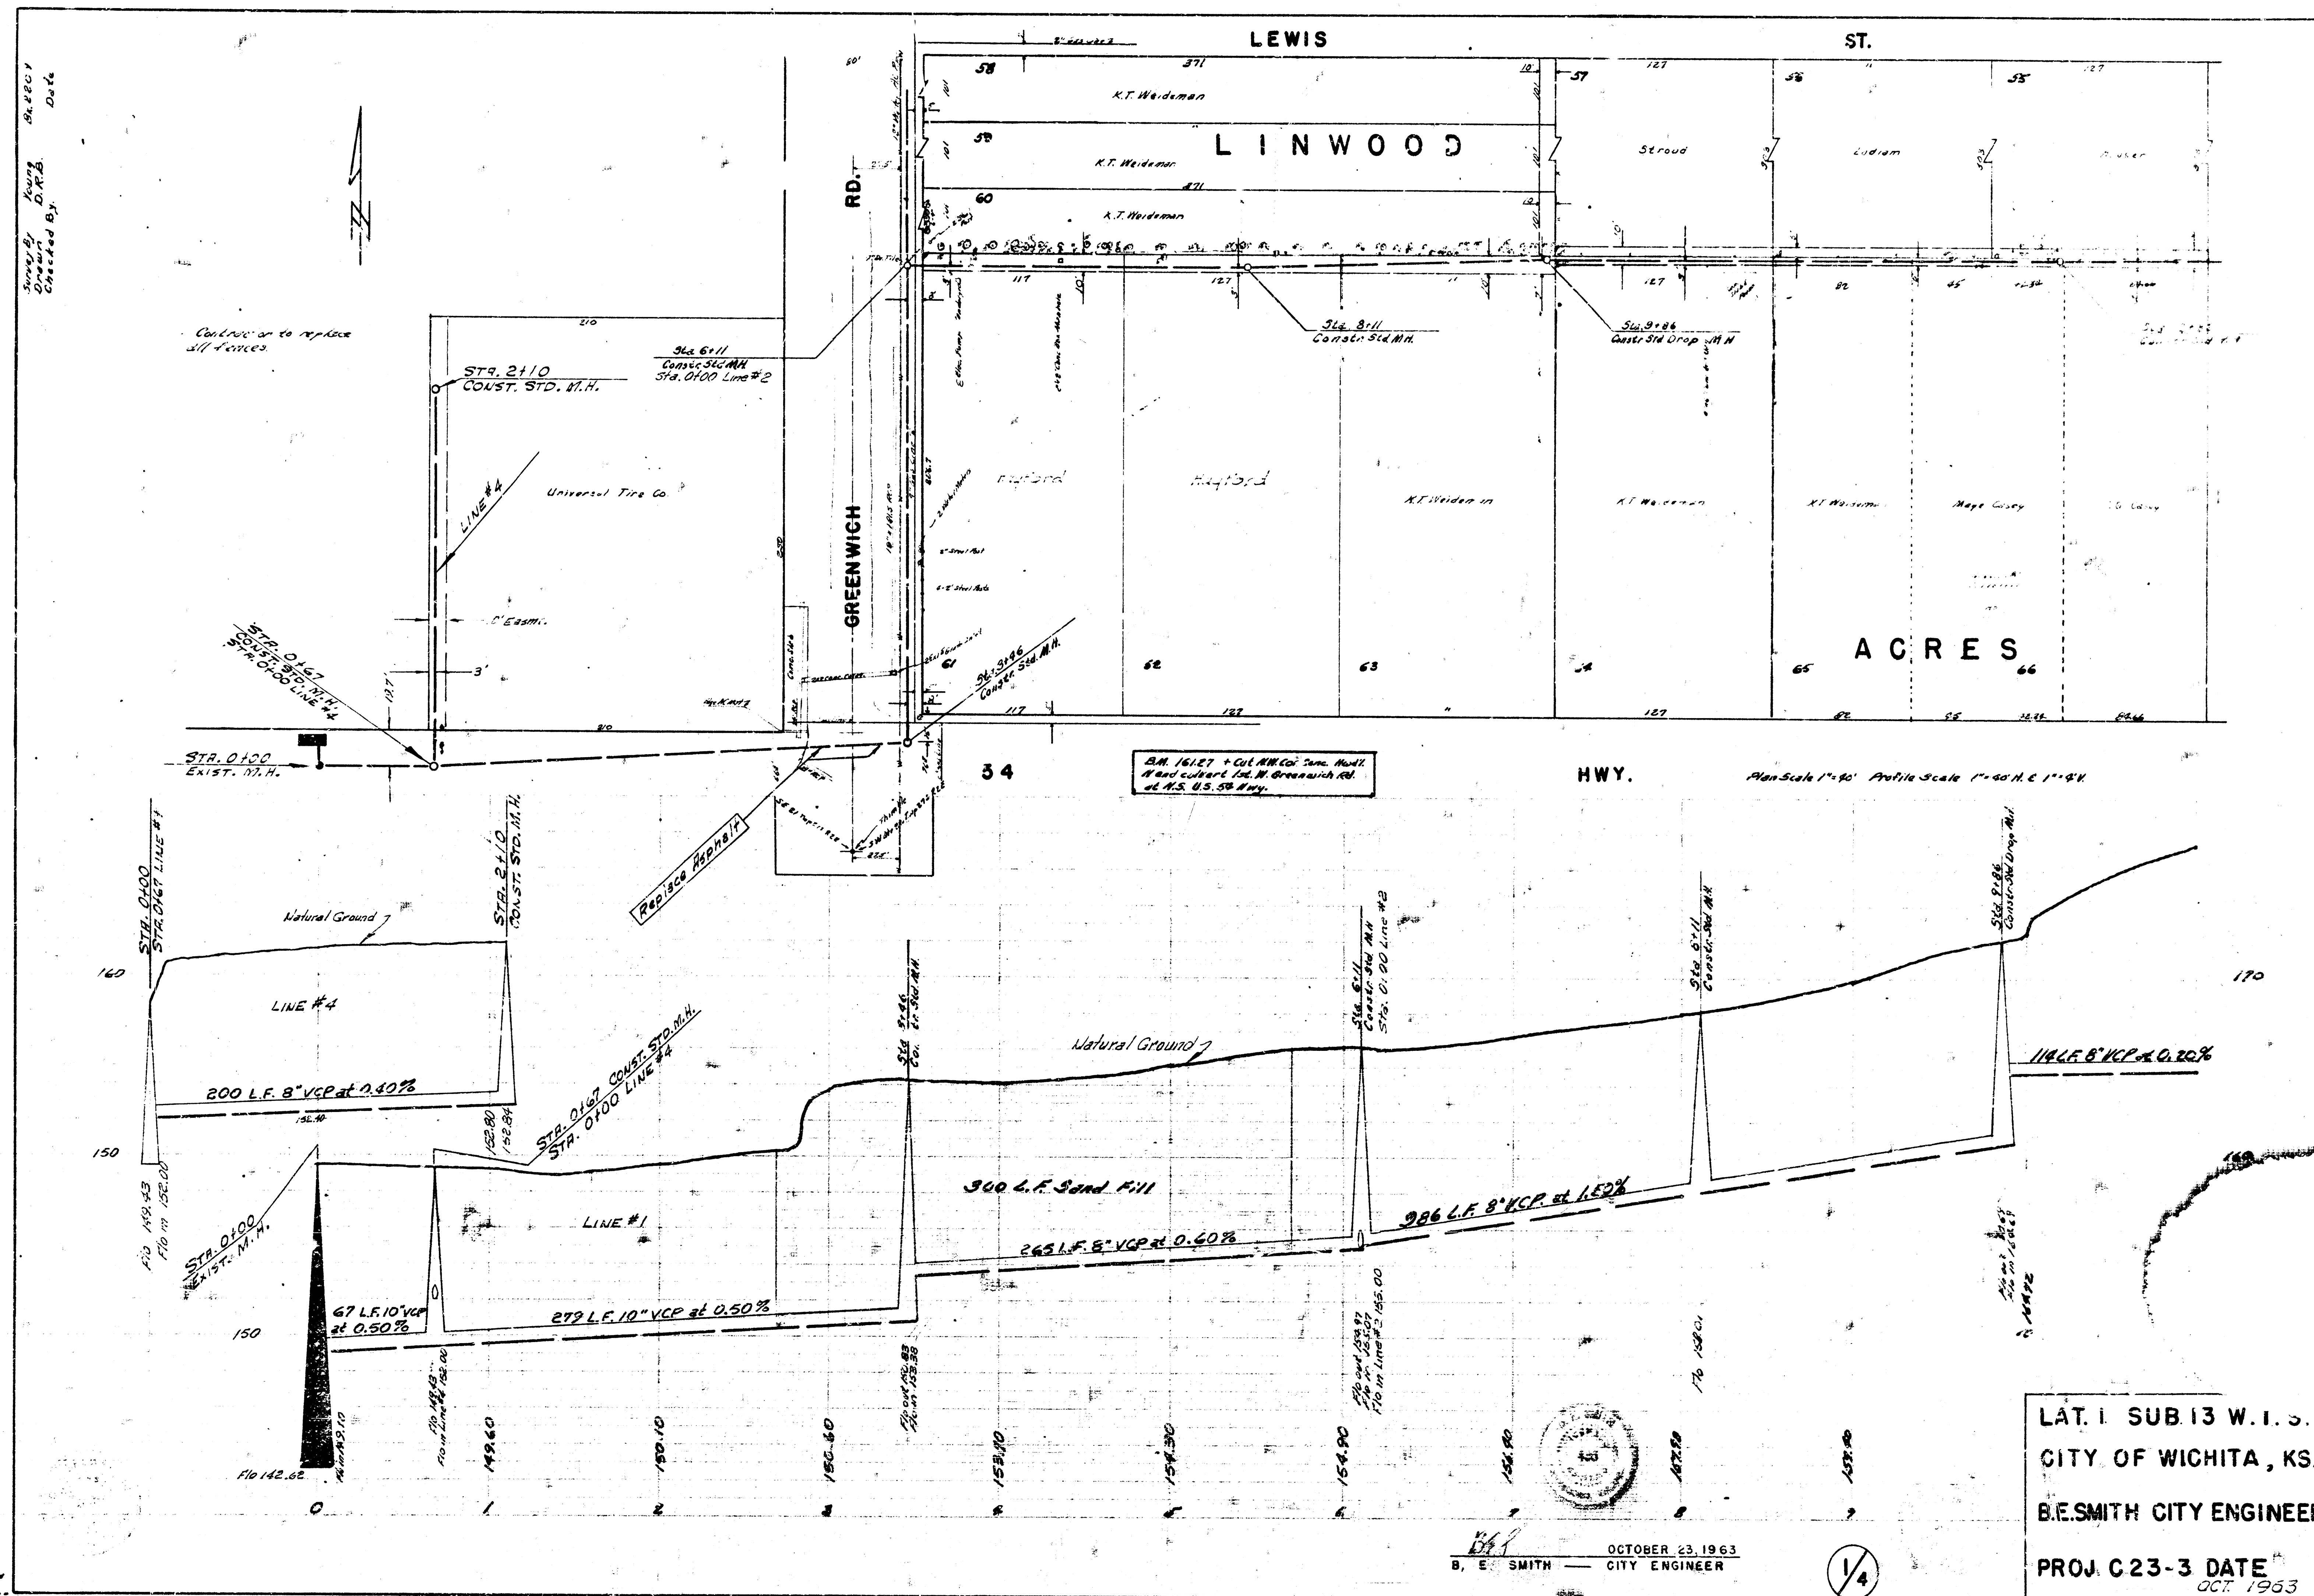
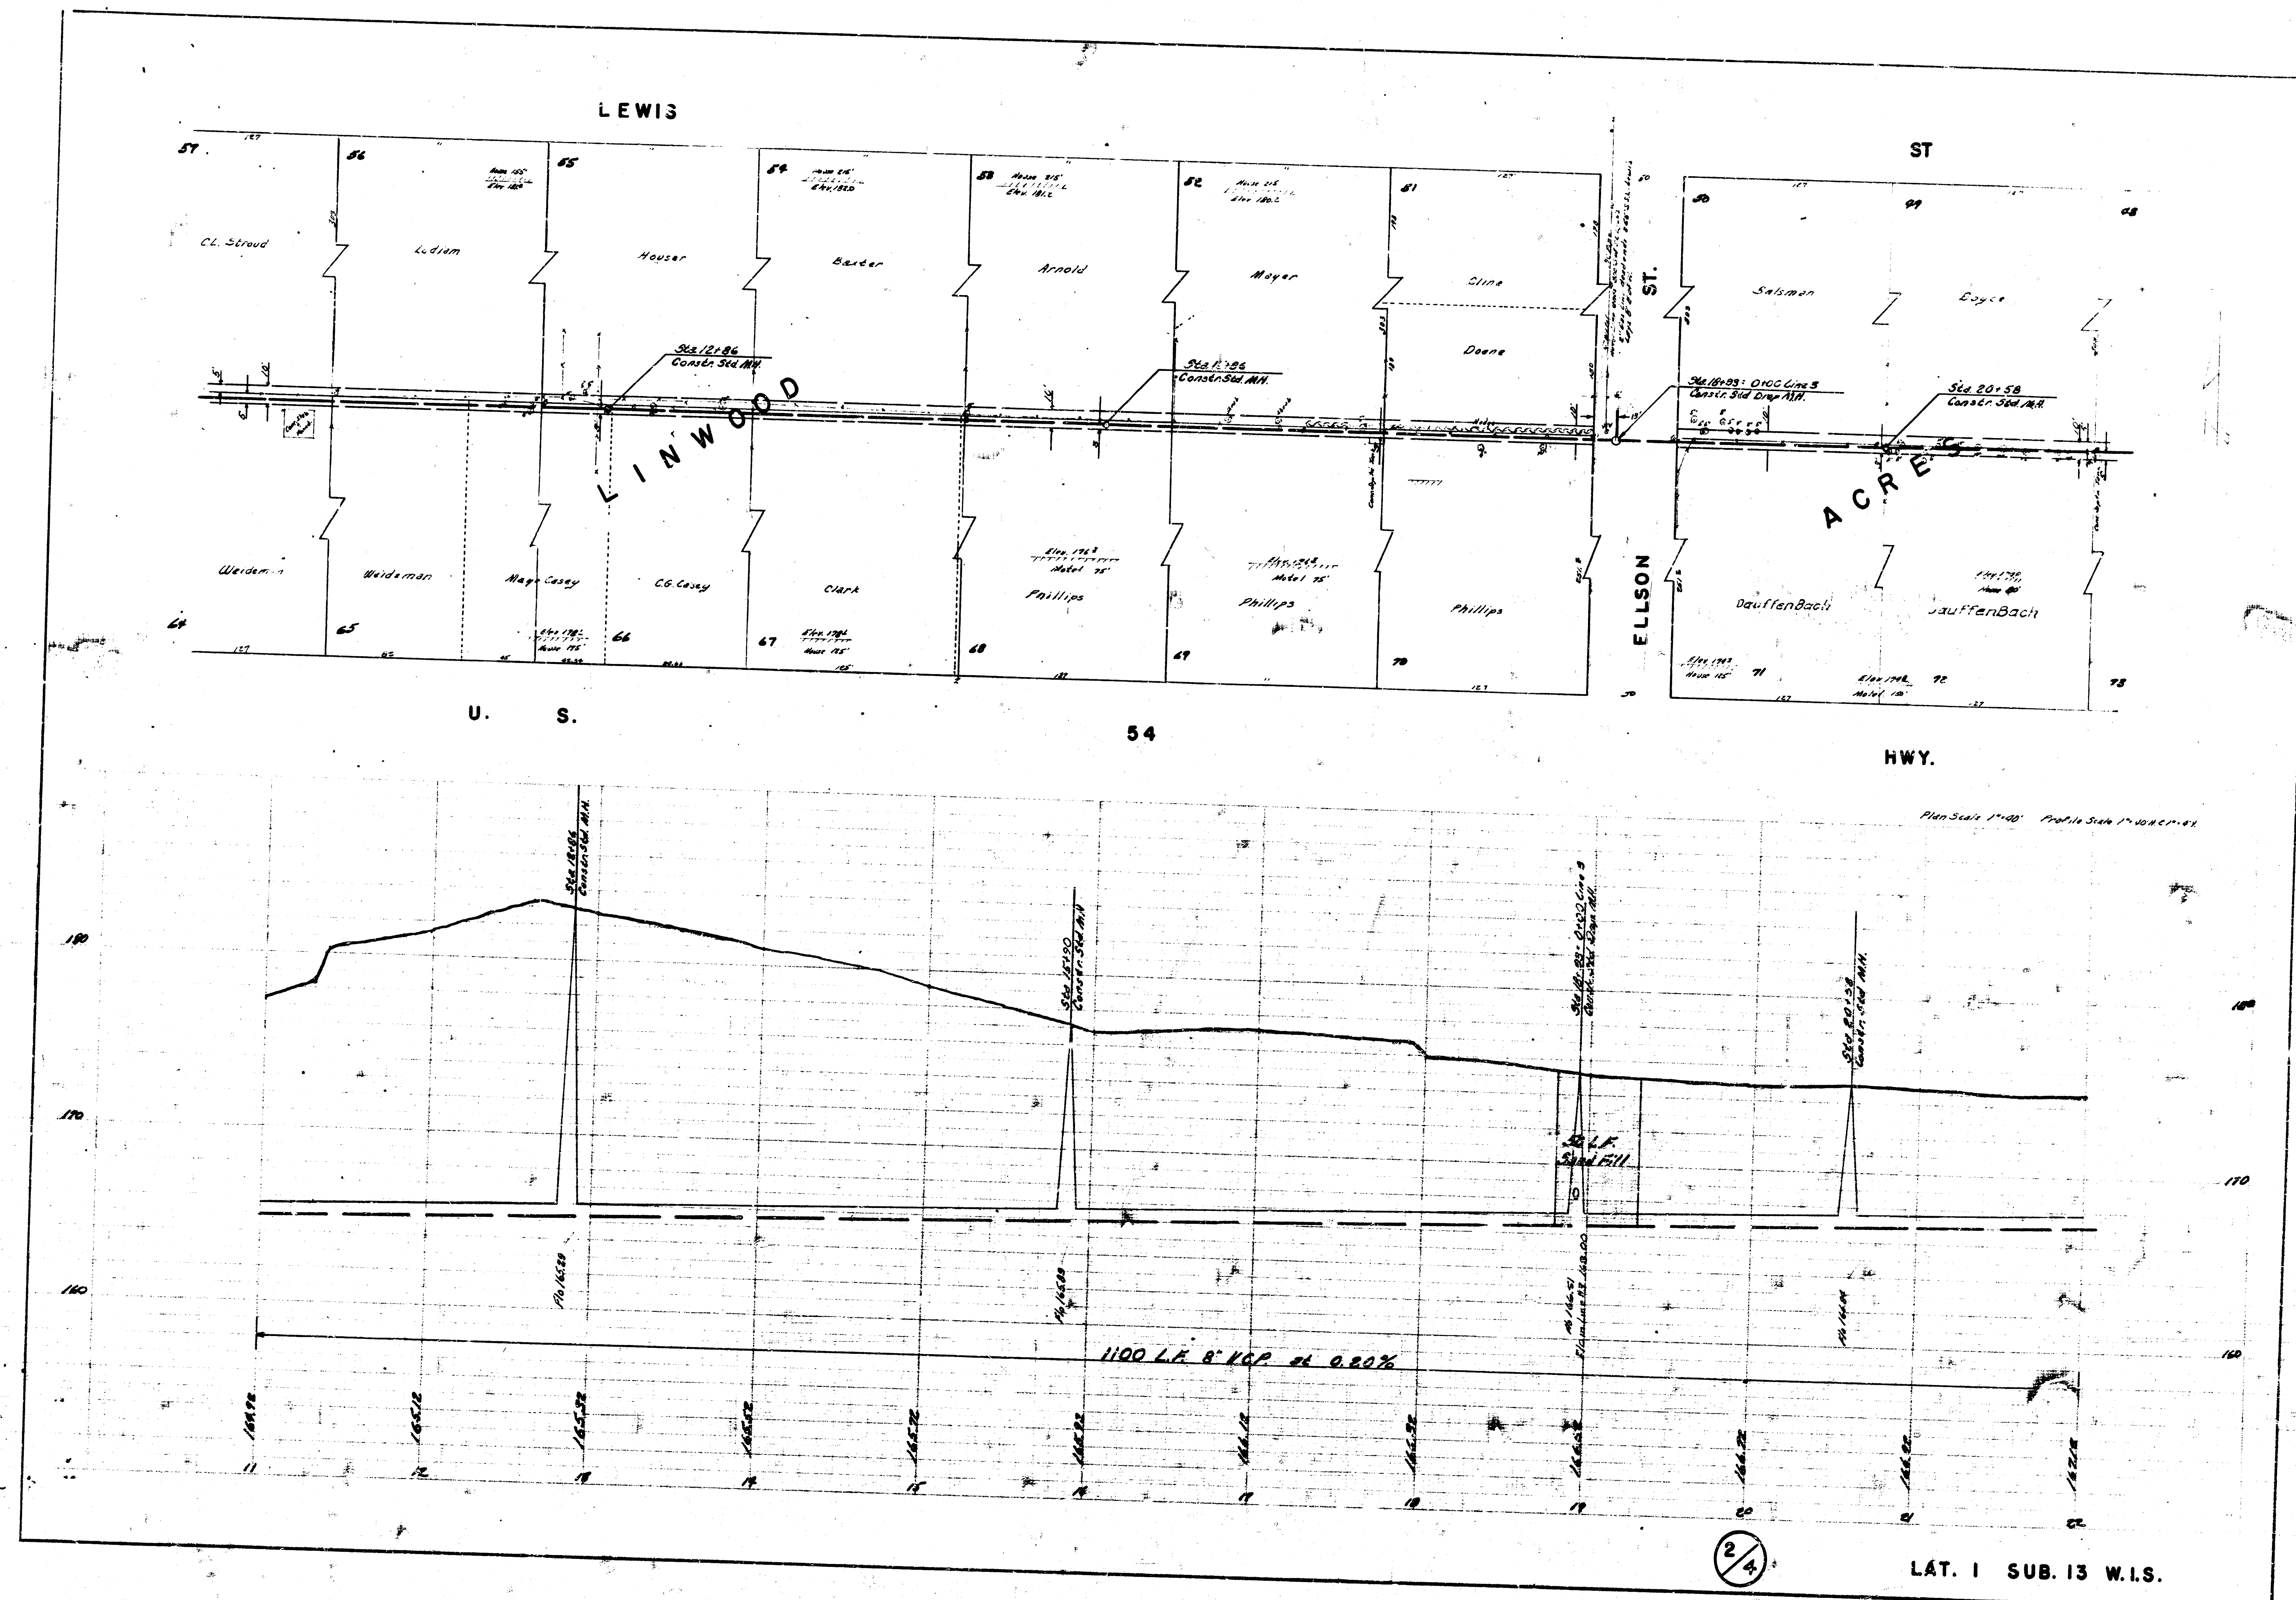
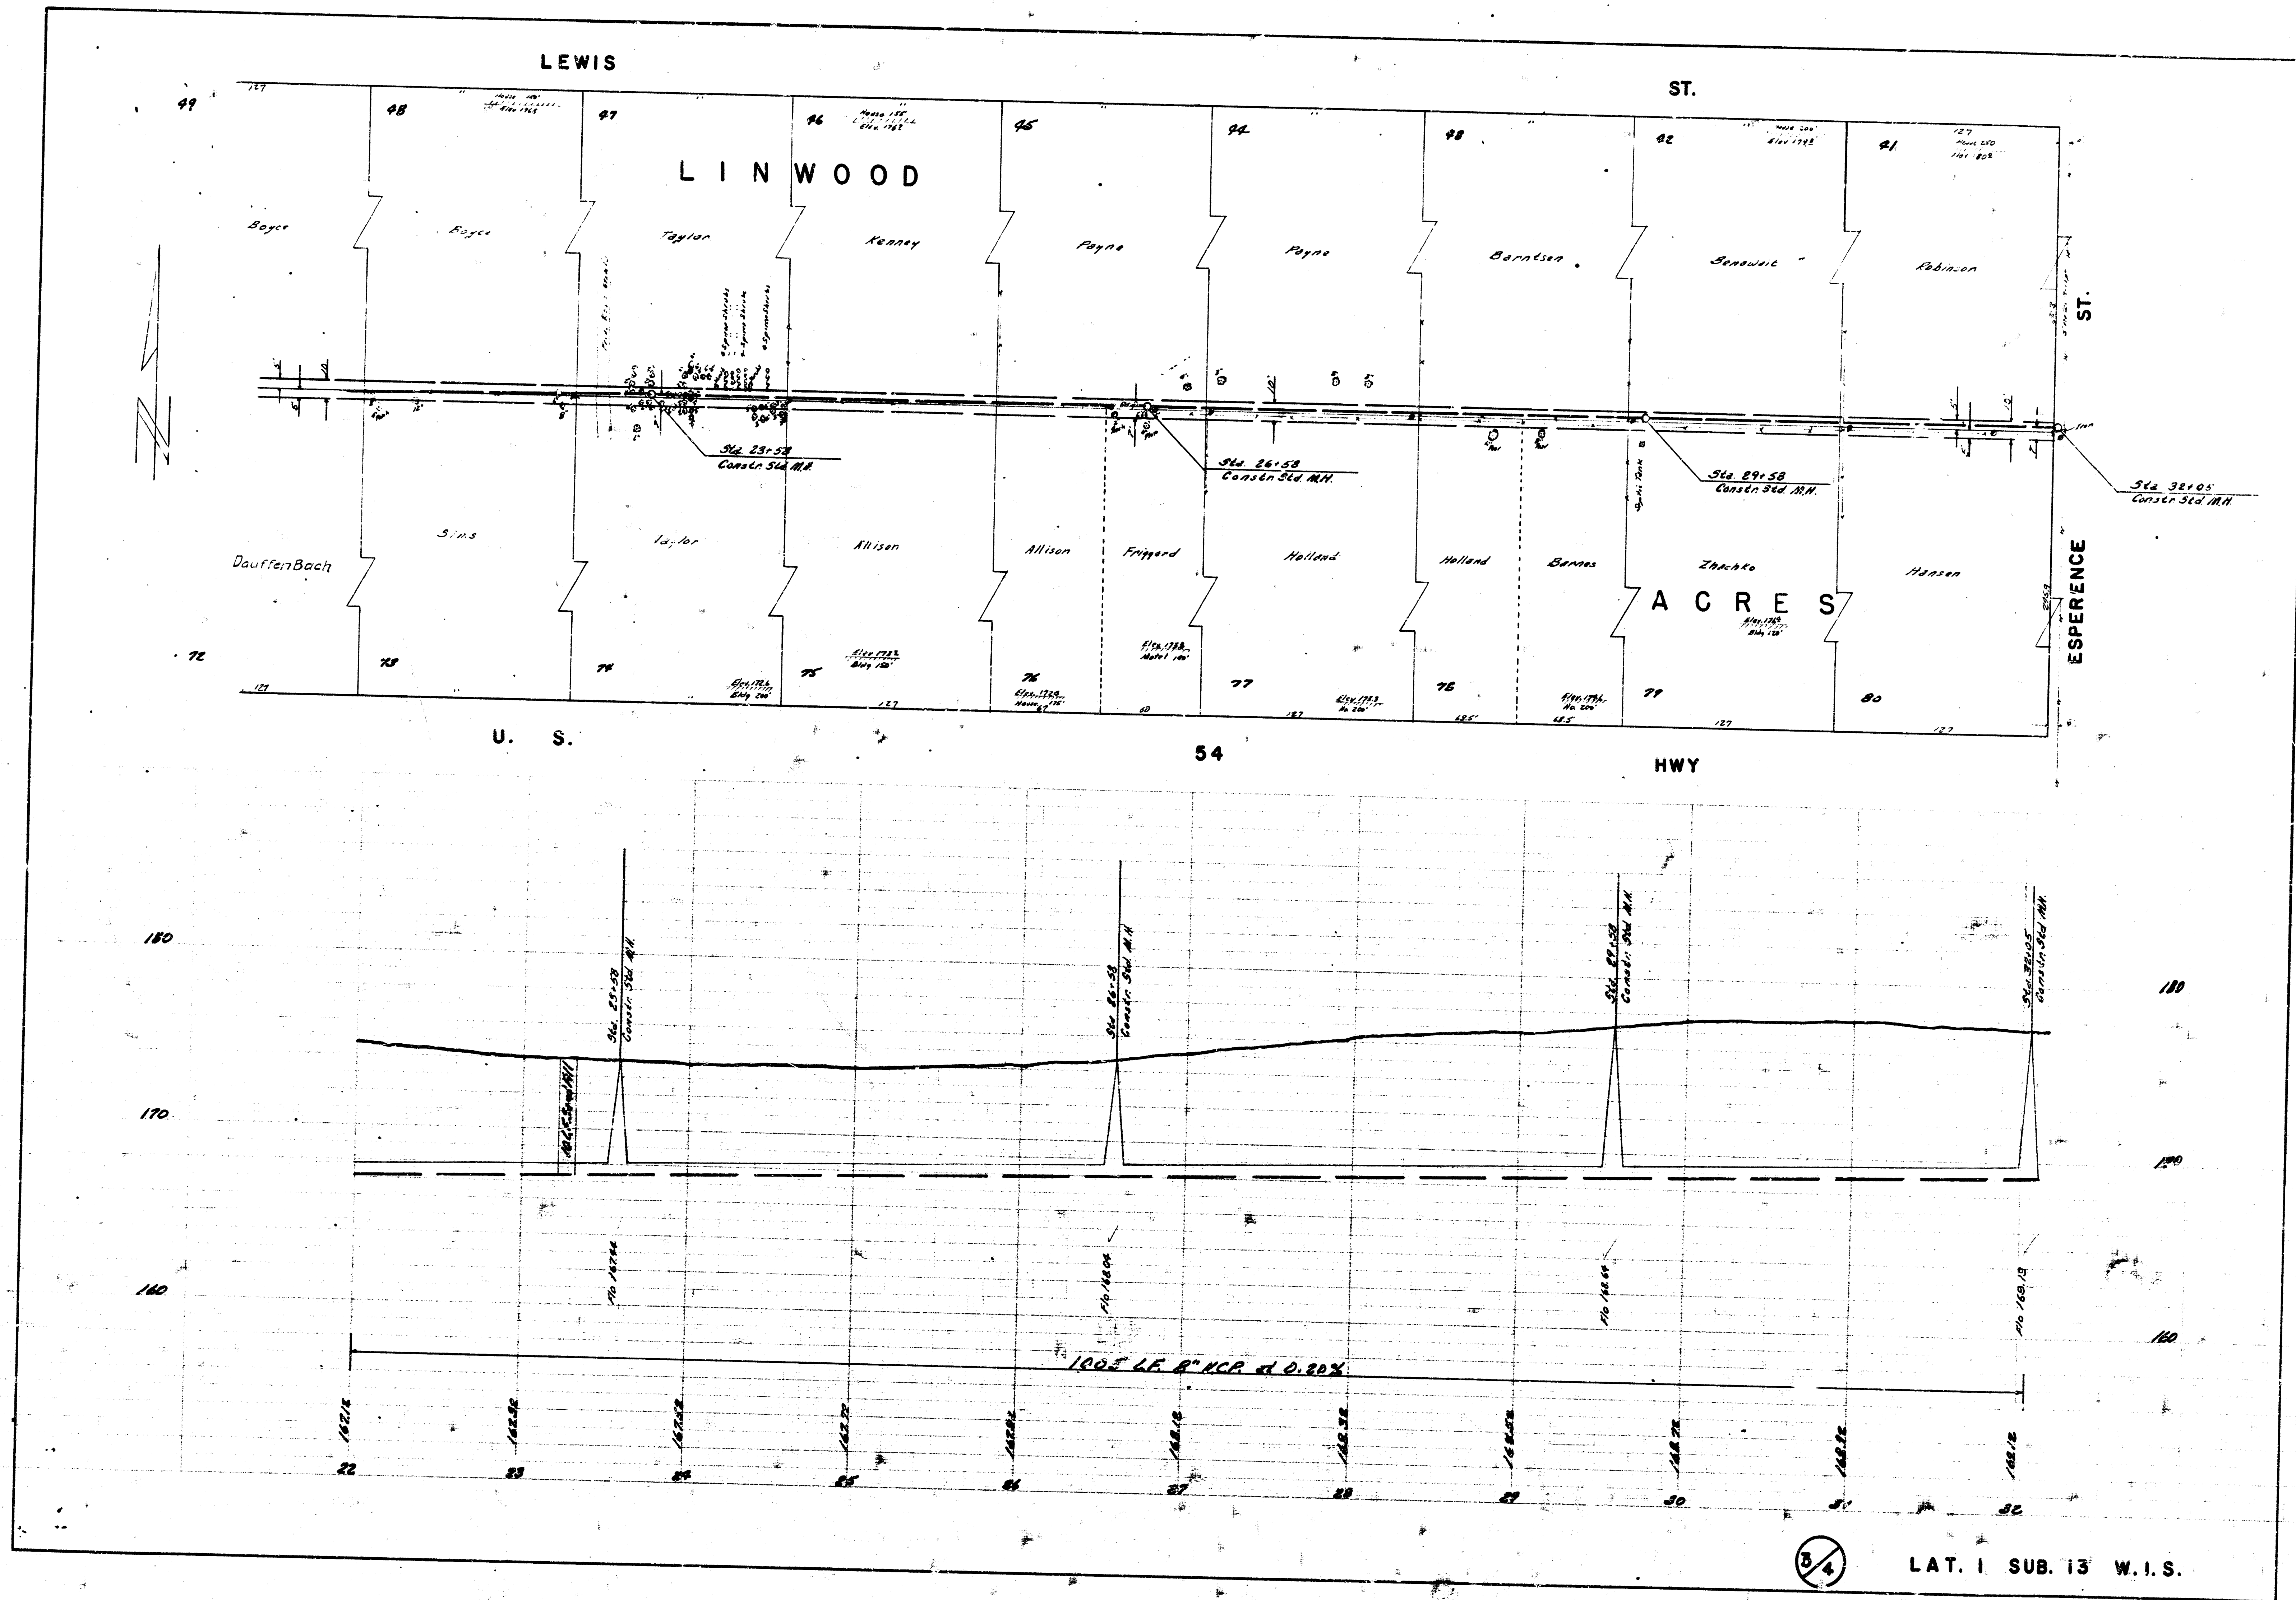


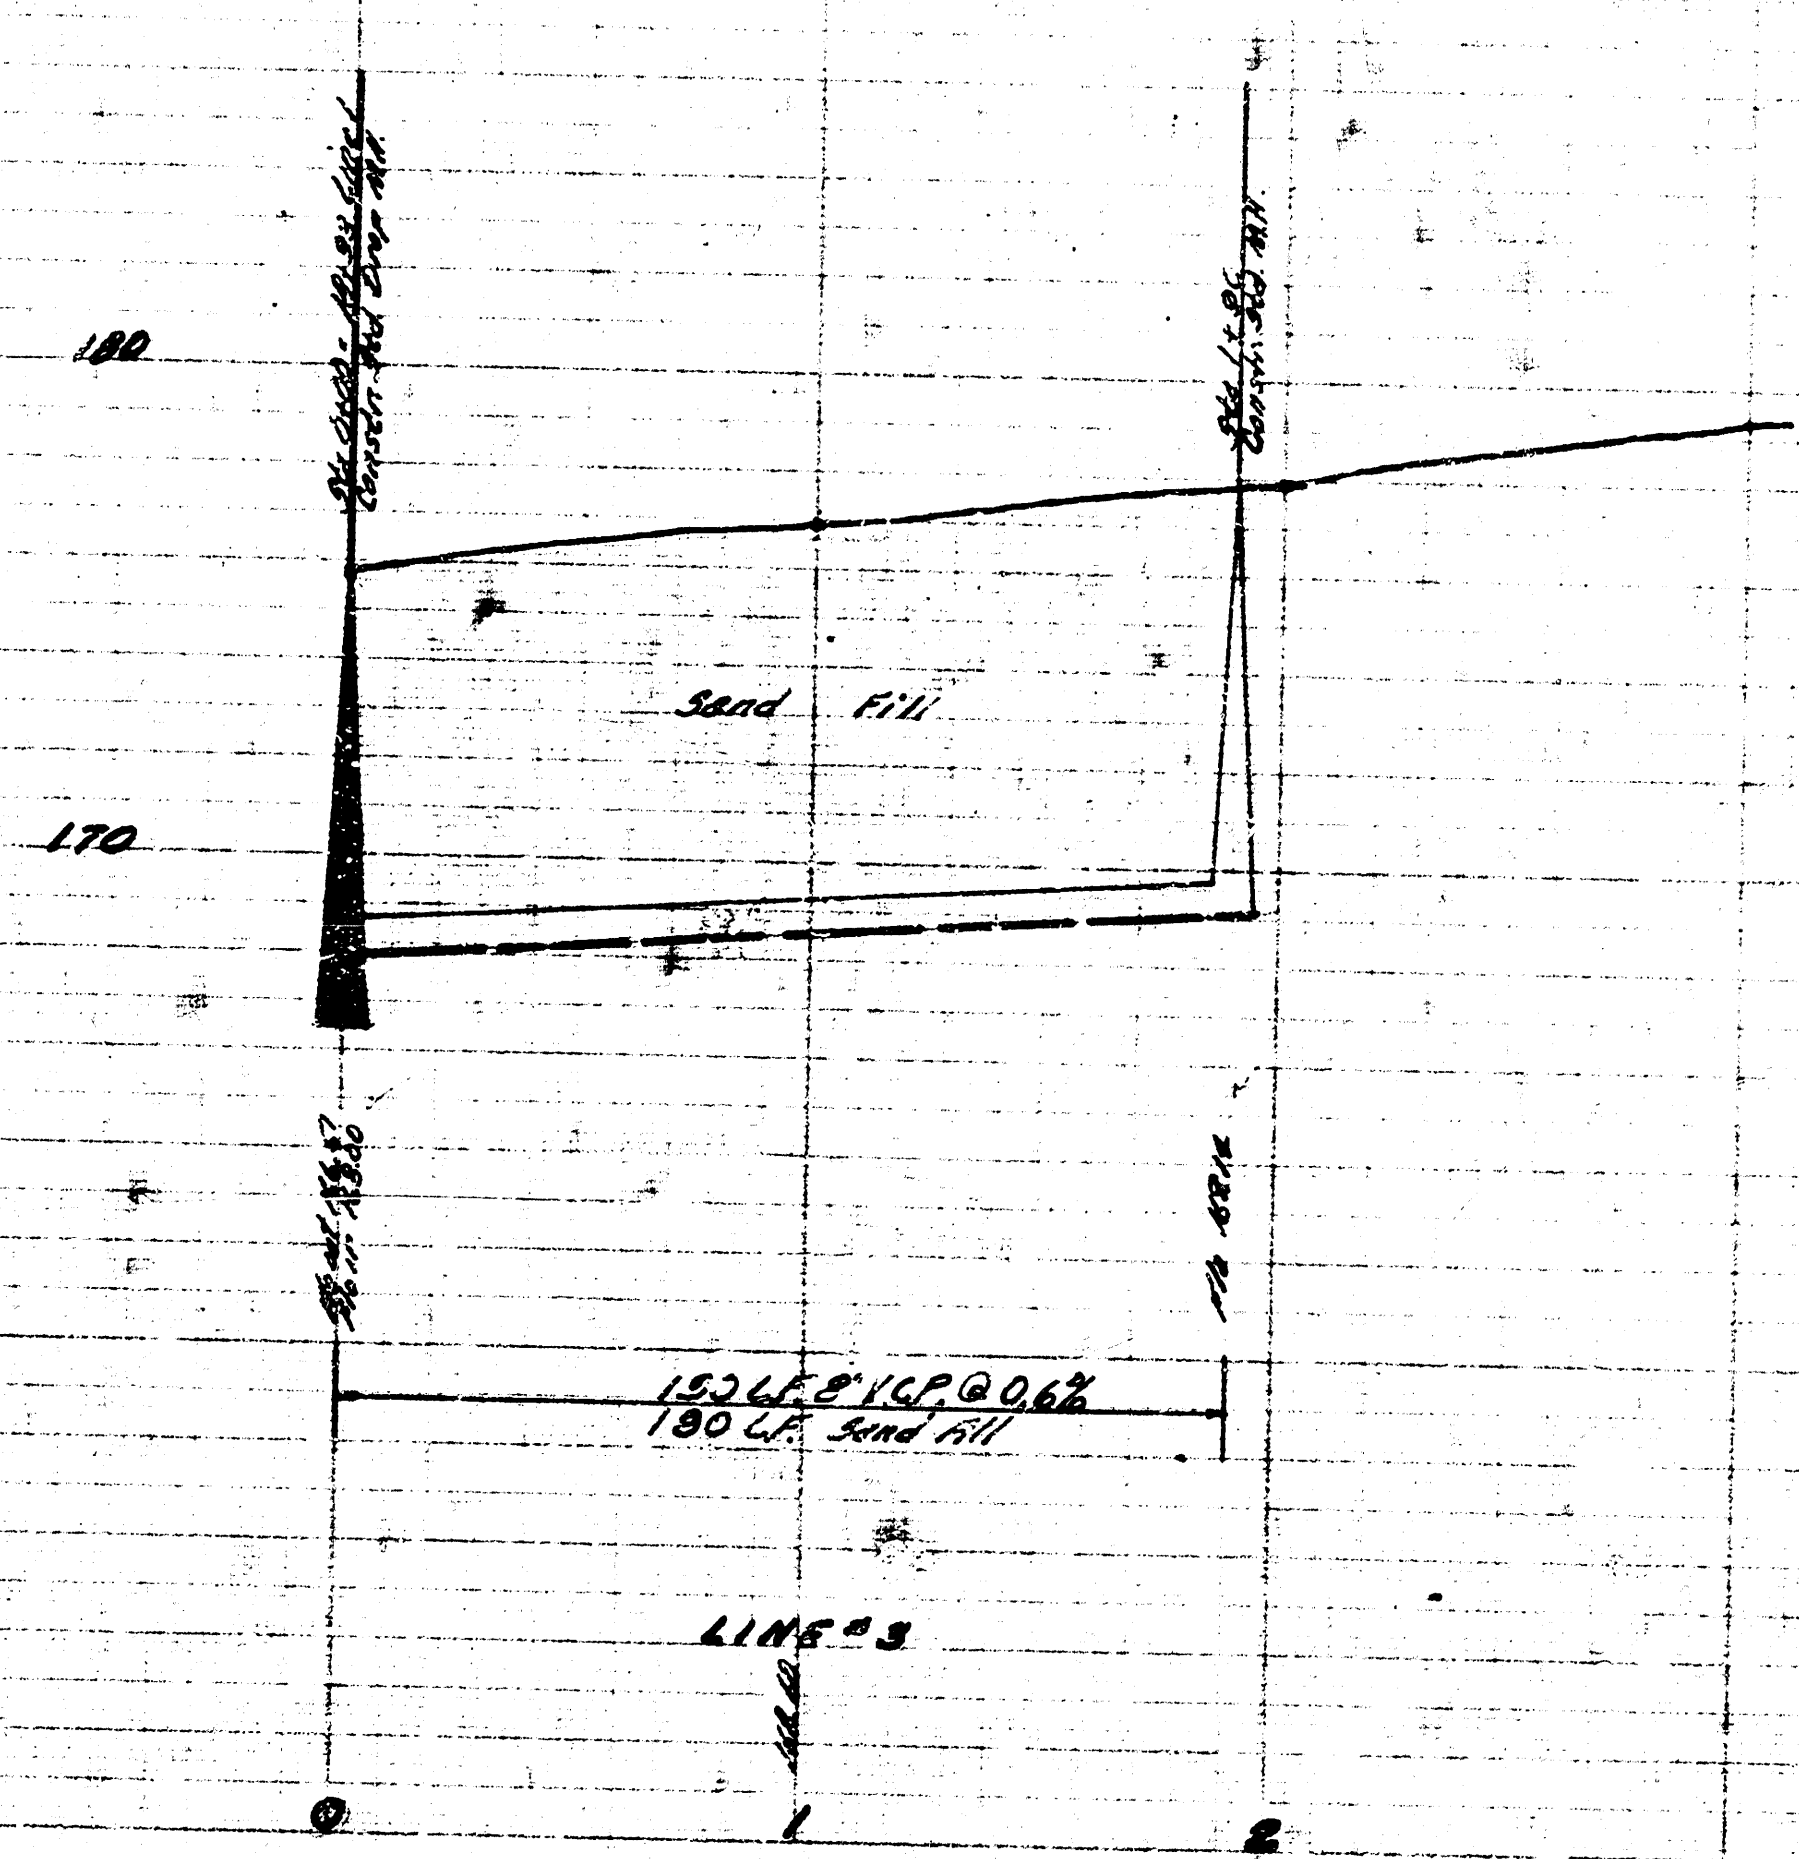

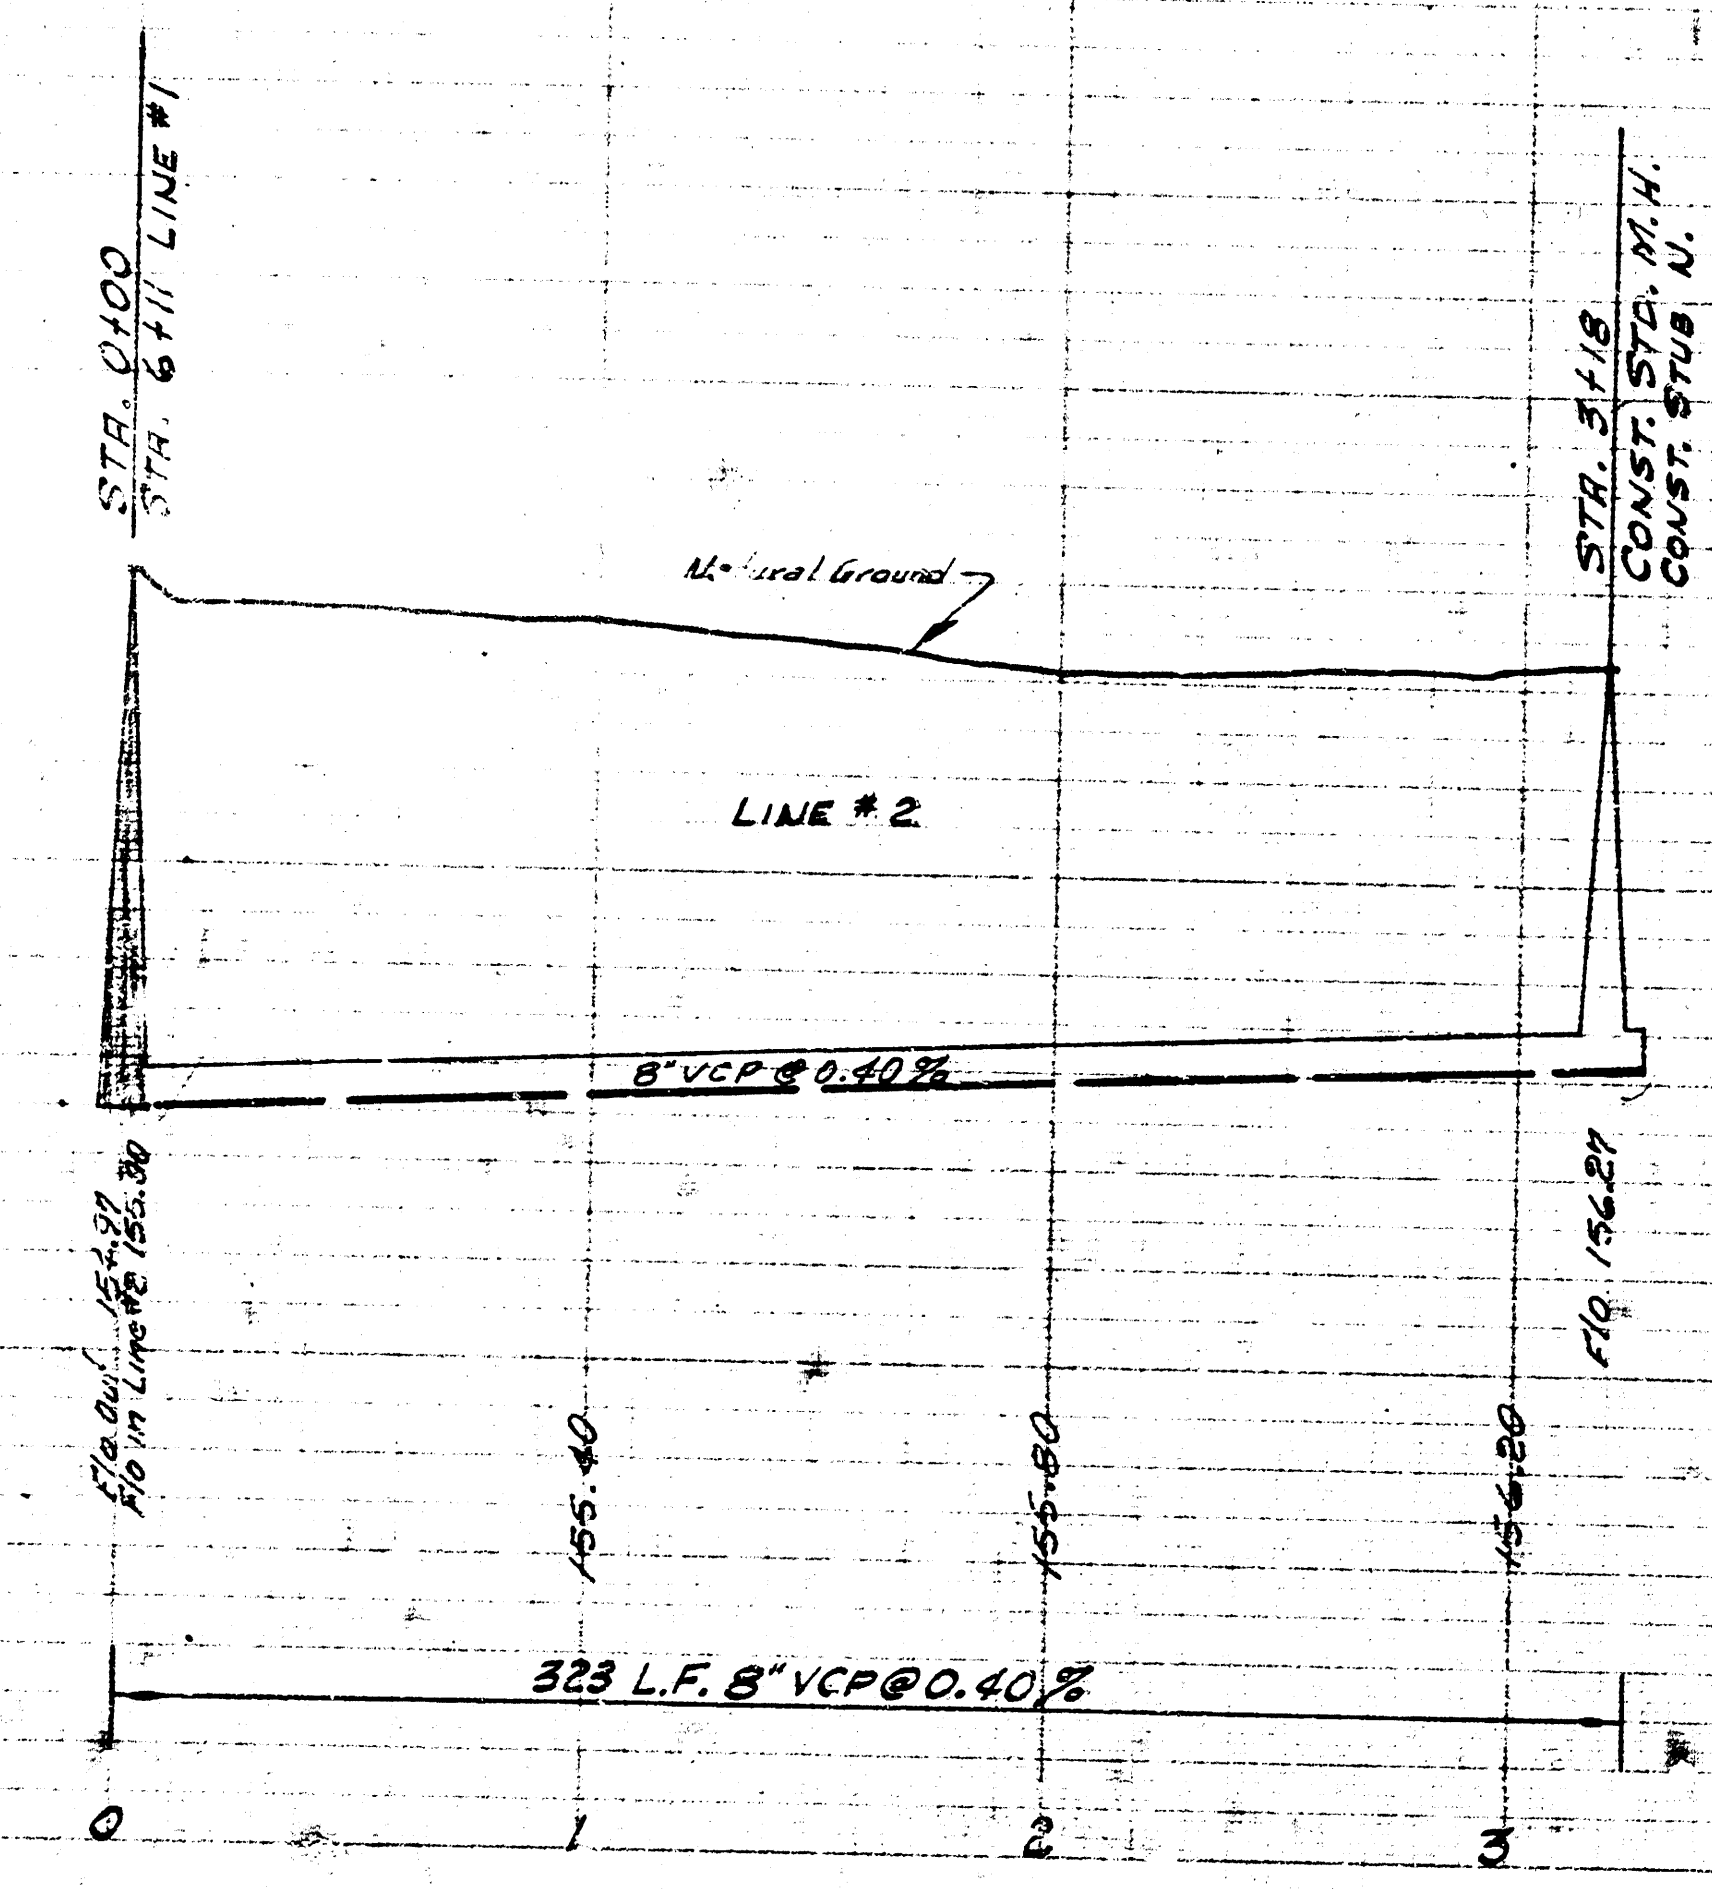

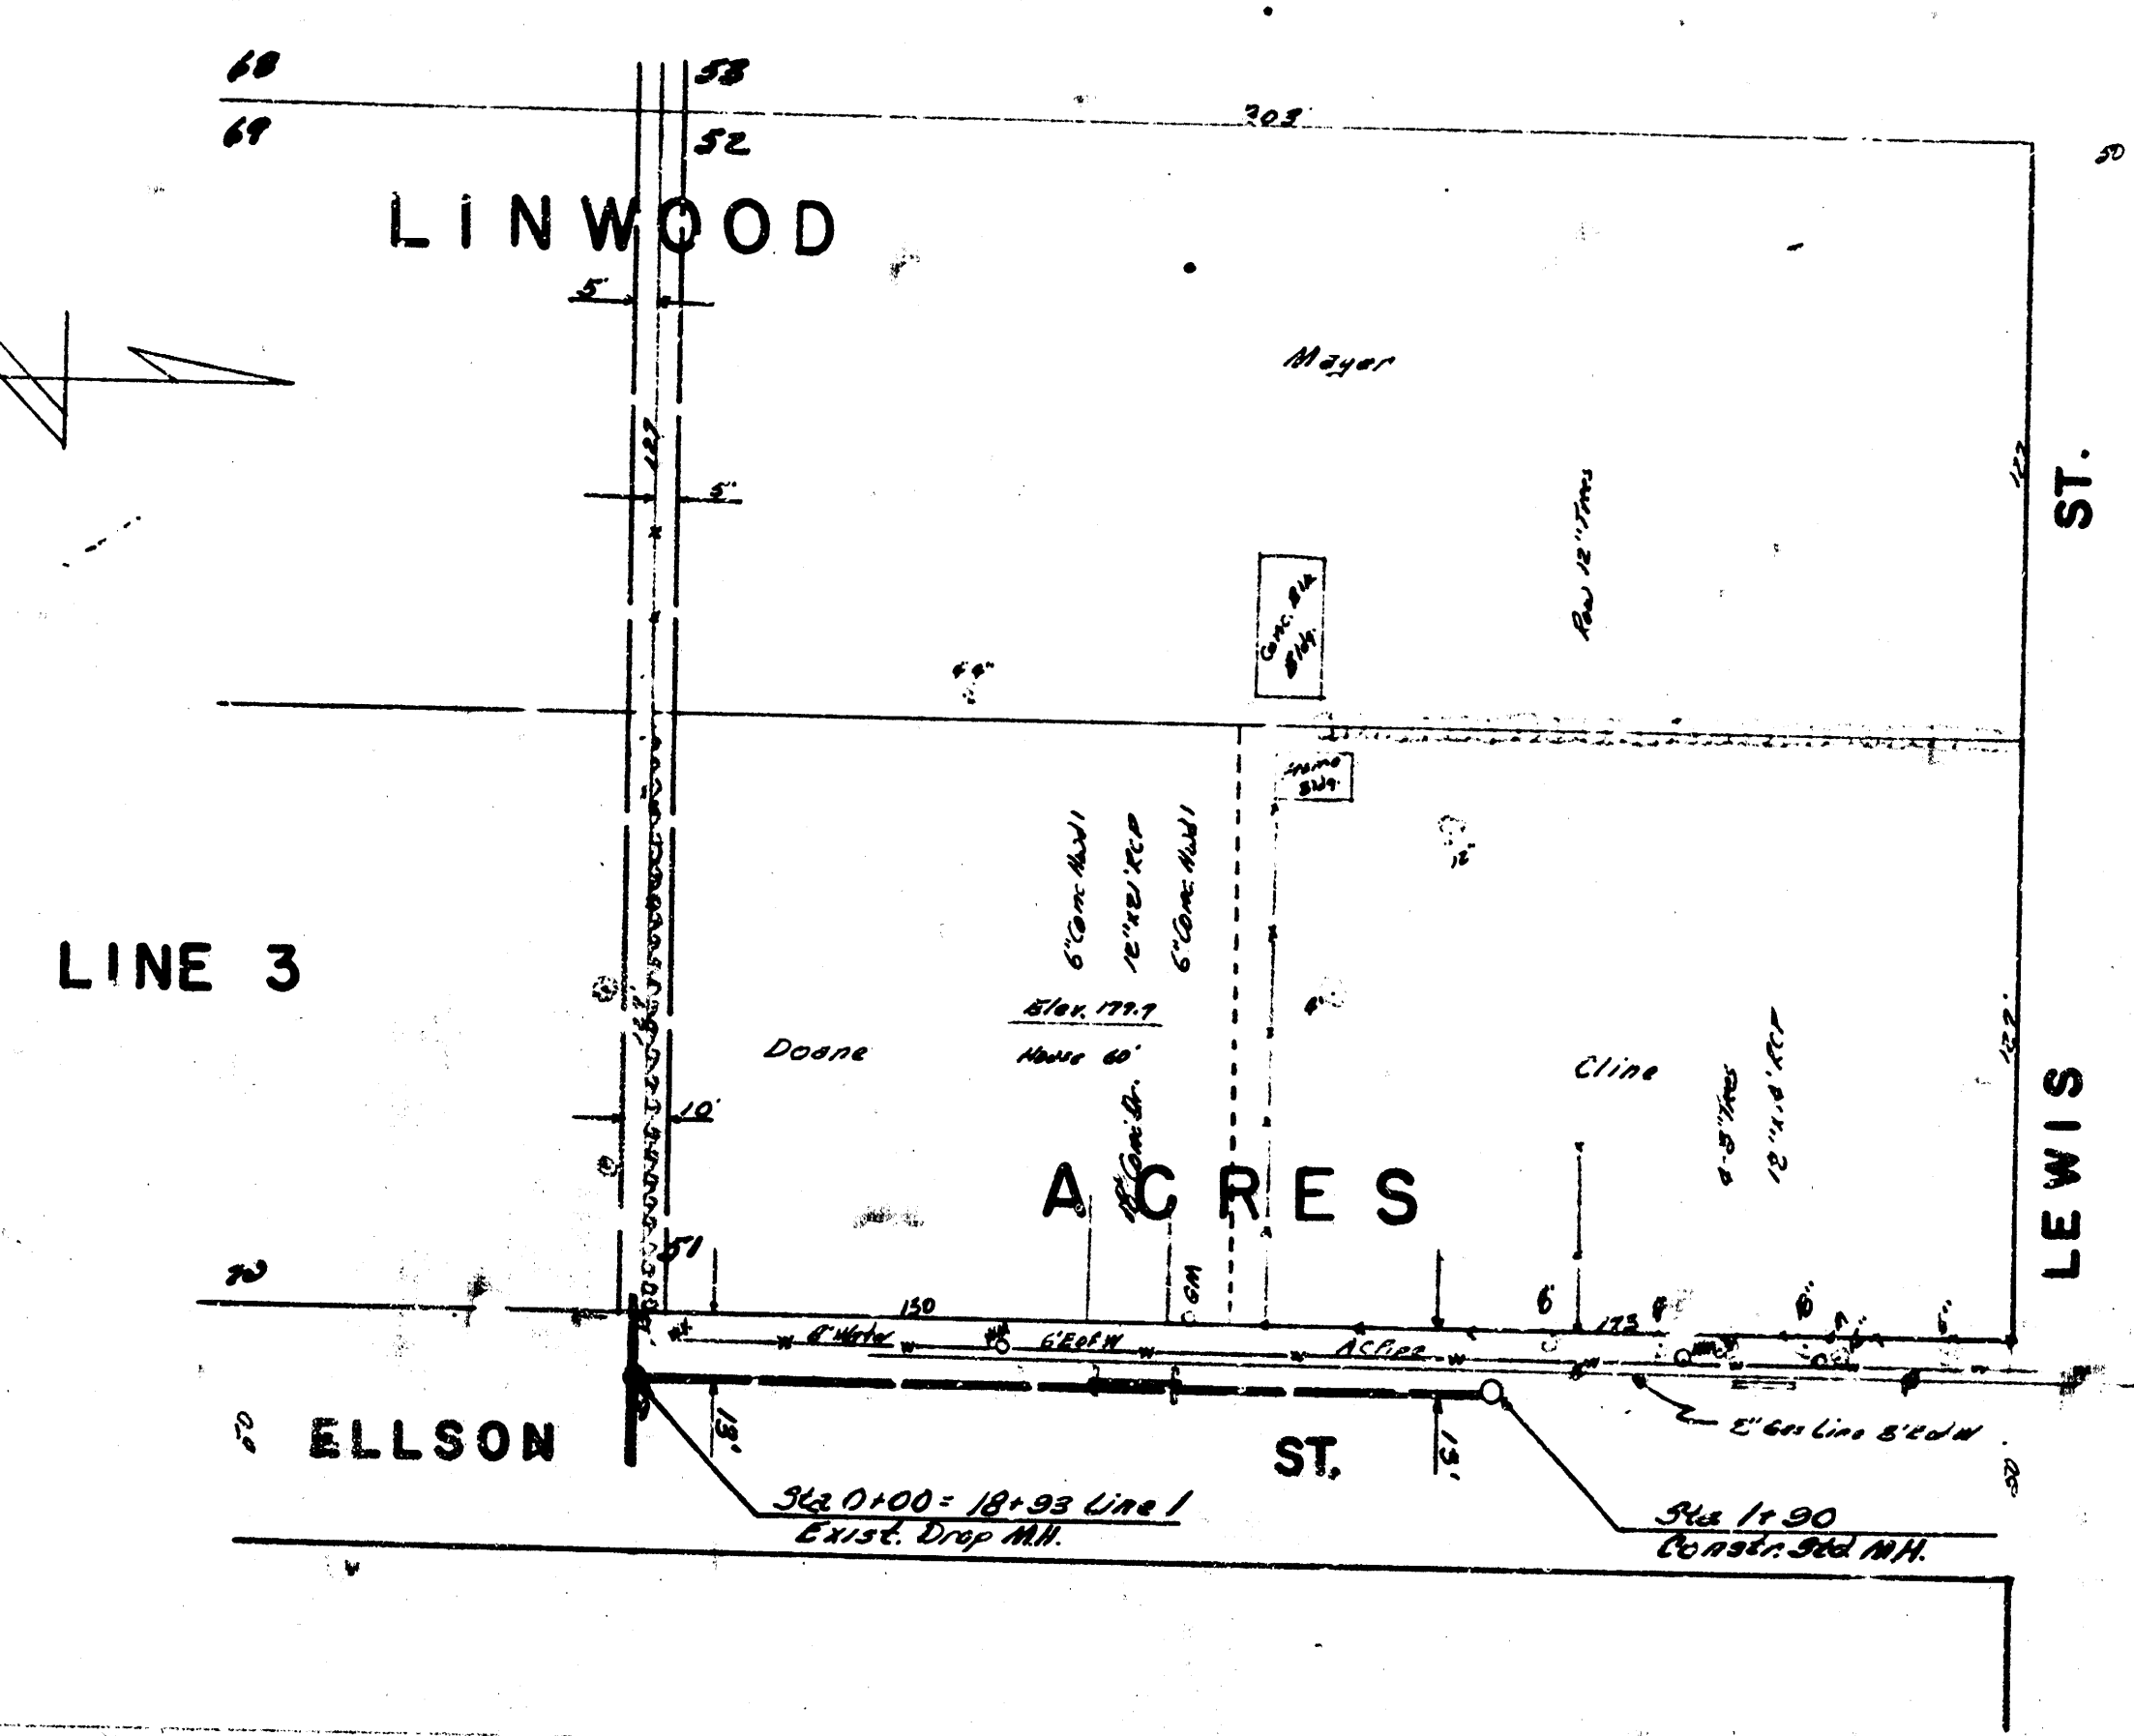

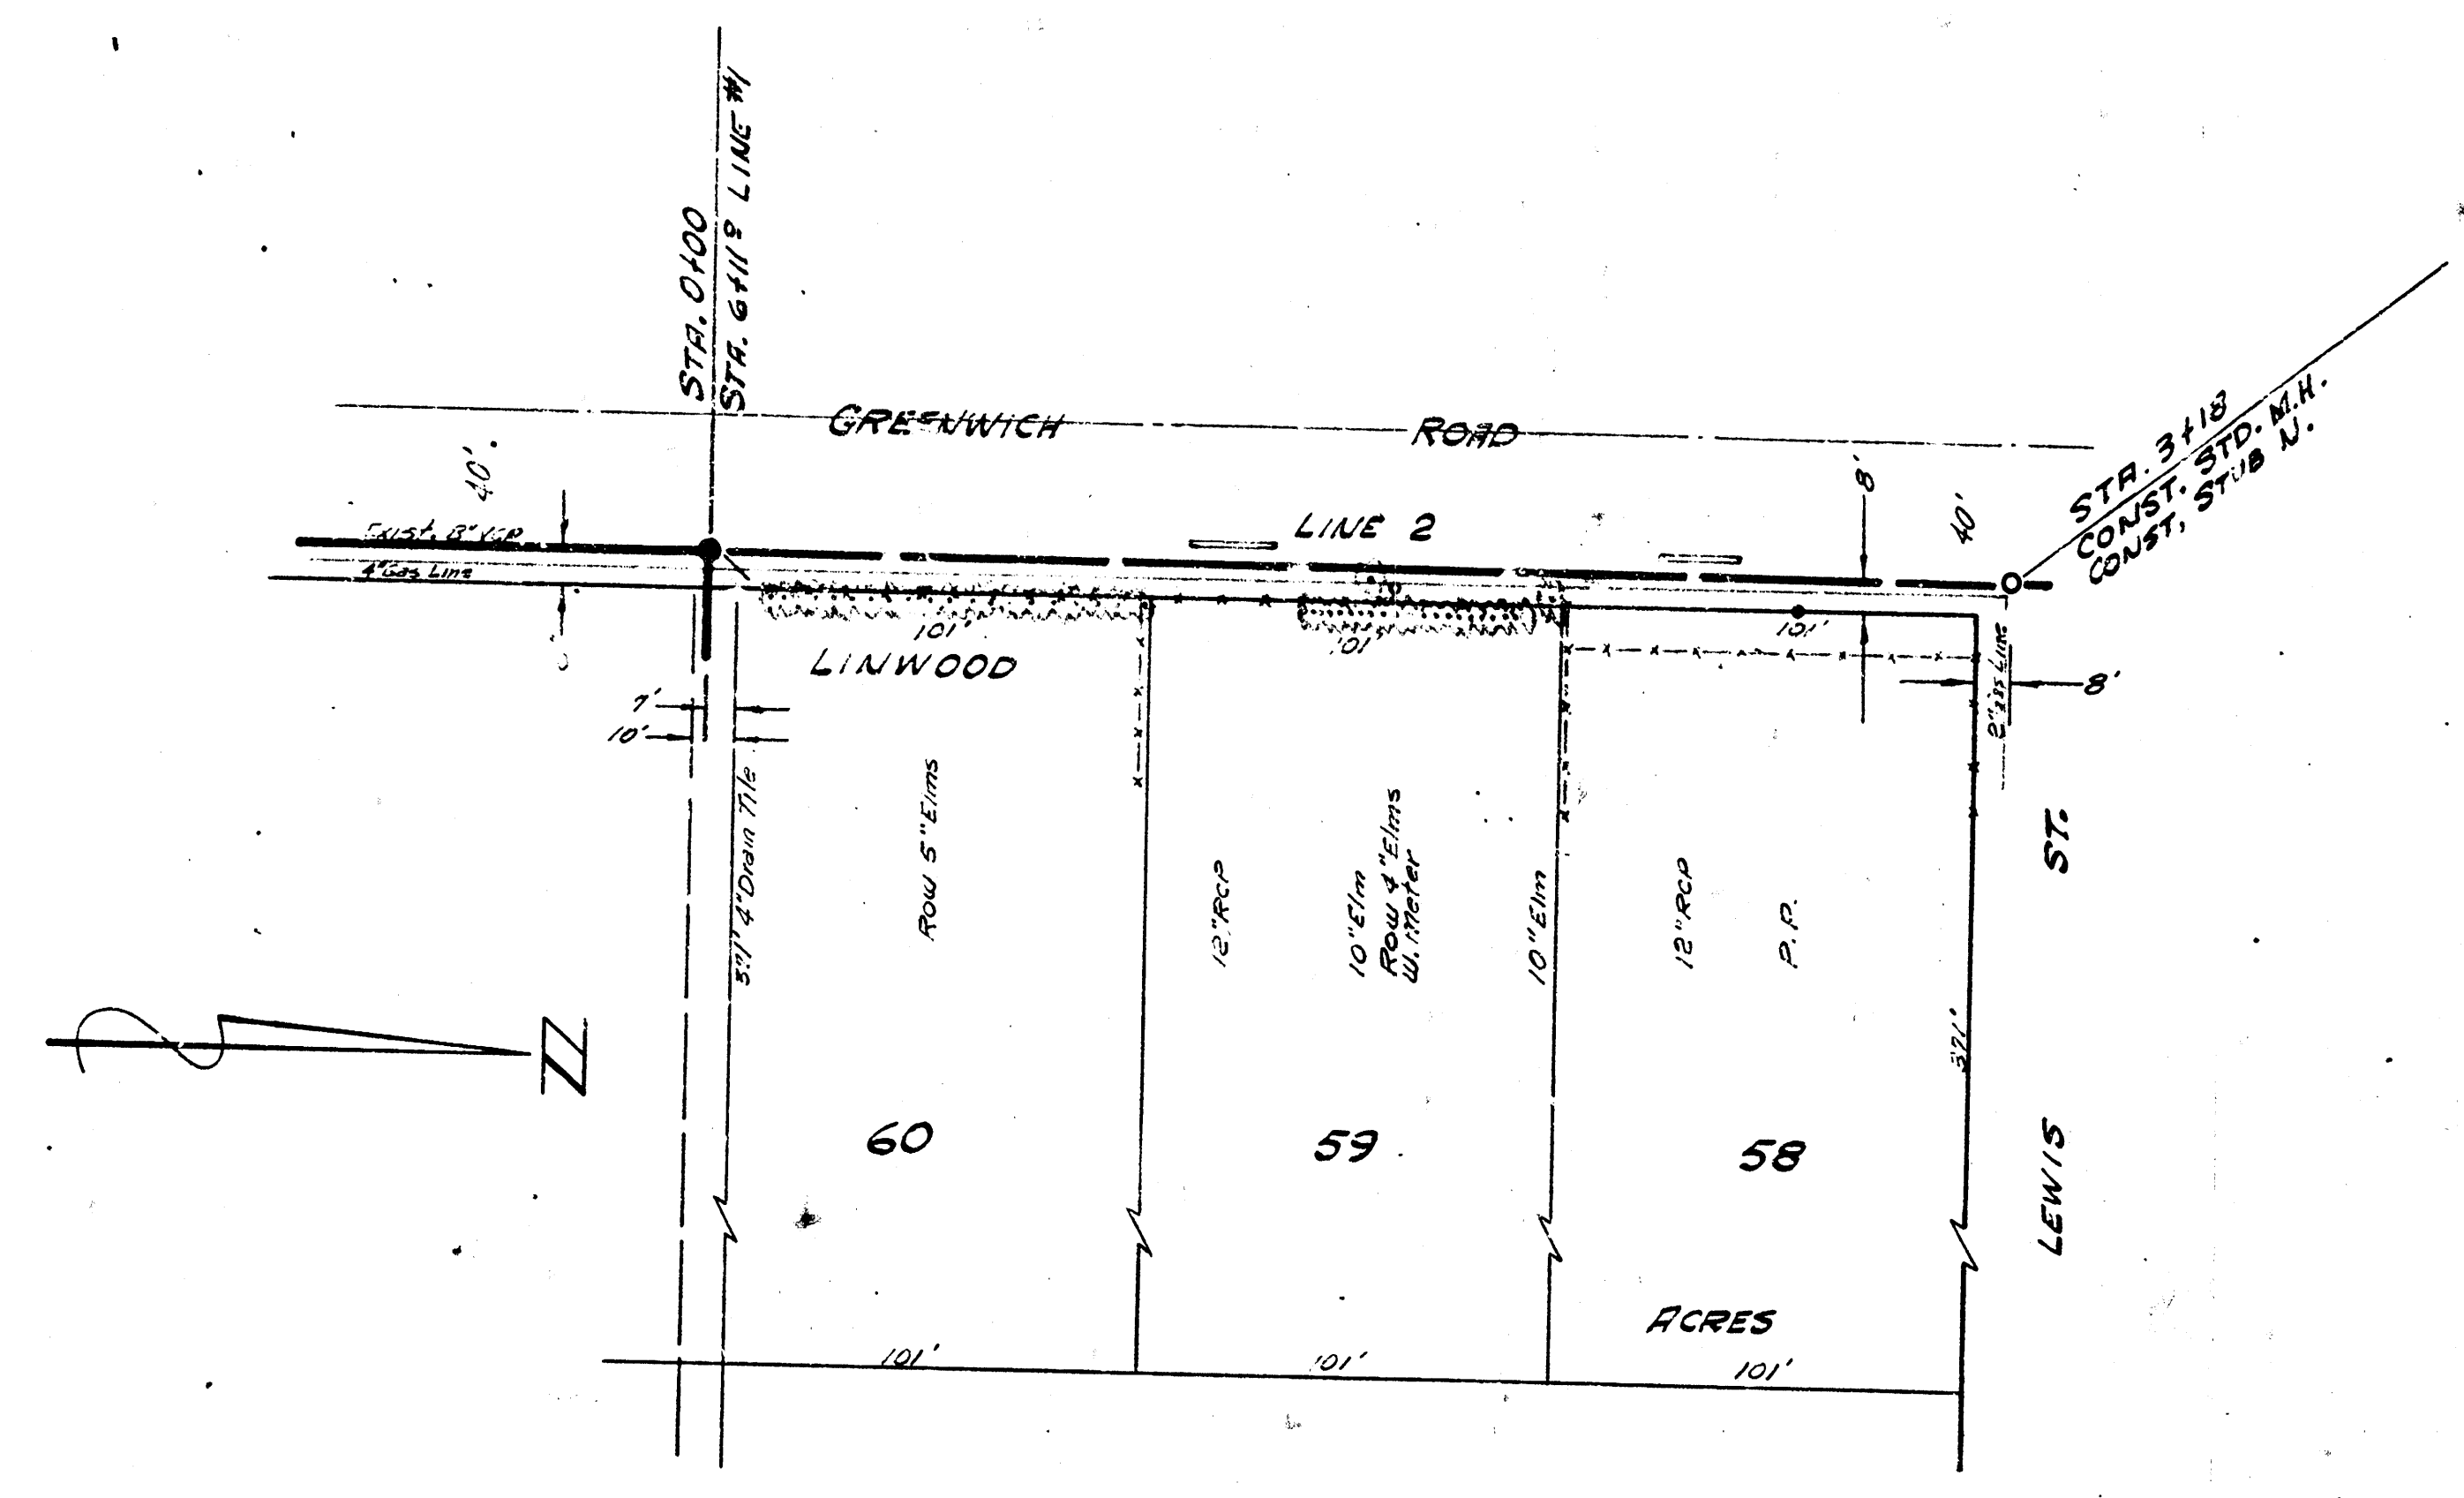

9/4

LAT. 1 SUB. 13 W.I.S.