
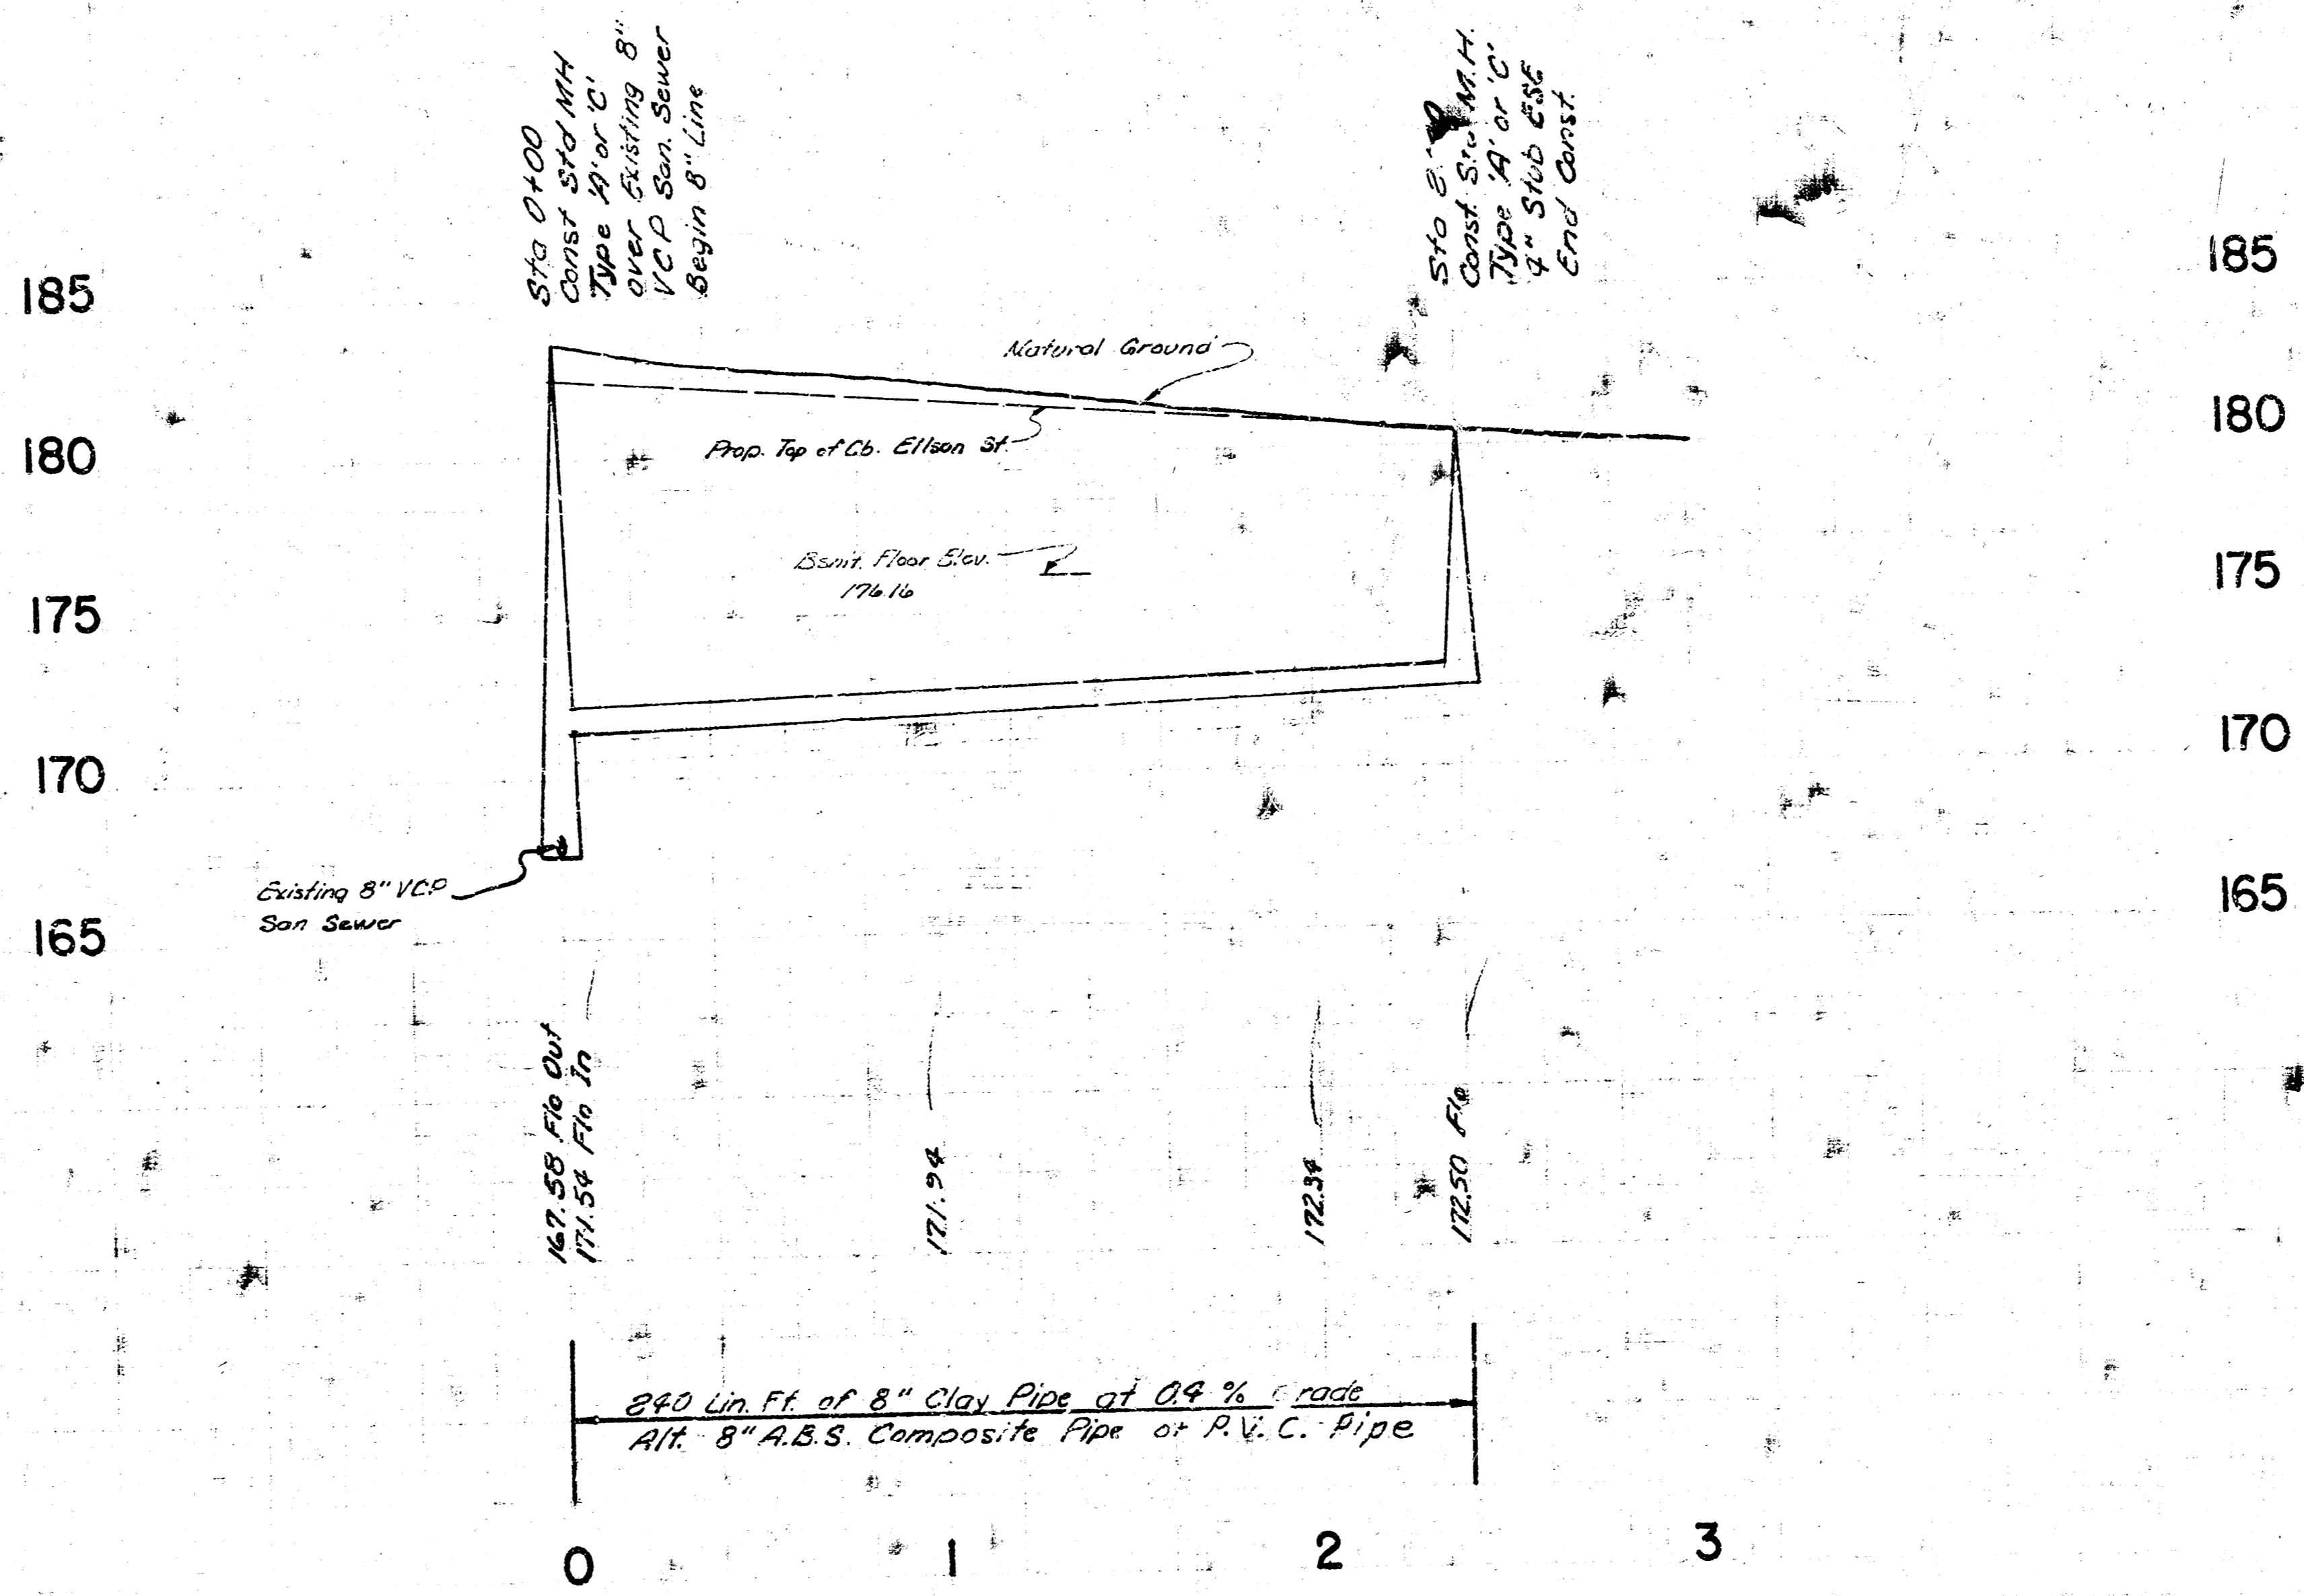


R.M. 185.18 City of Wichita Std. Disc., 34.0 Ft. South and 52.0 Ft. East of Center Line of both Greenwich and Douglas.

Plan Scale : 1" = 40'  
 Profile Scale : 1" = 40' Horiz.  
 1" = 5' Vert.

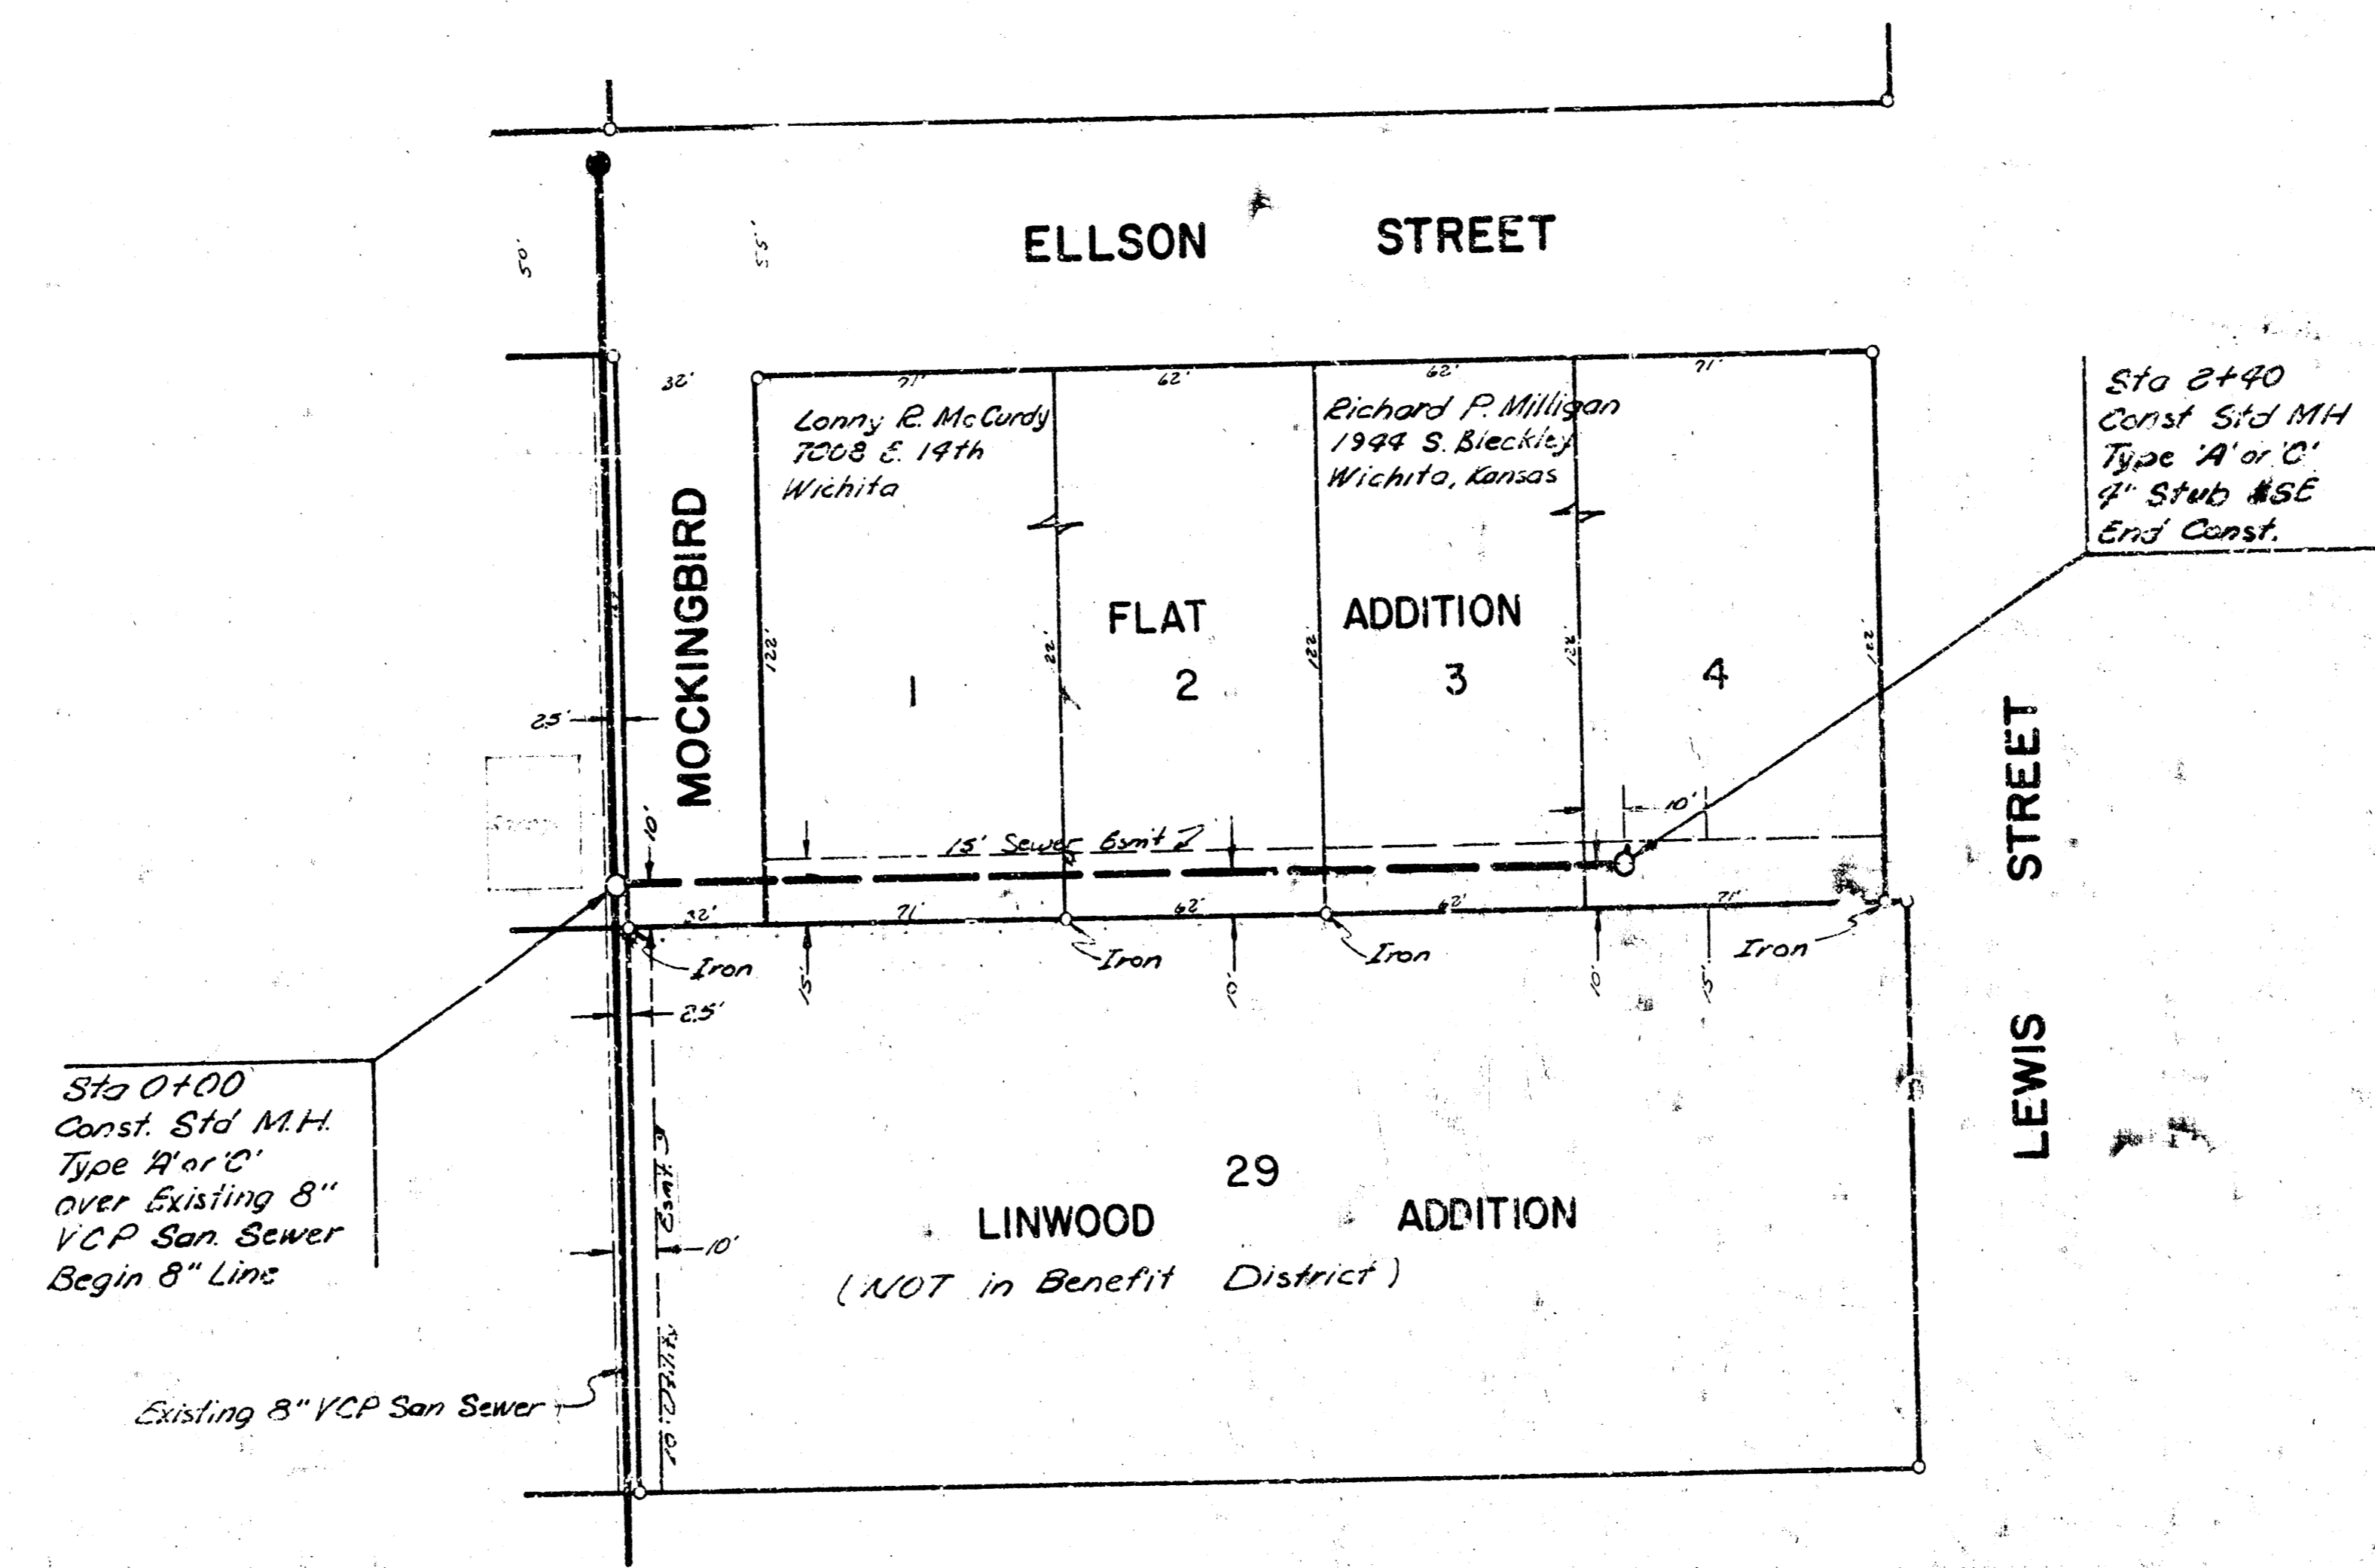

Note: Basement Floor Elev. for house under construction is 174.16.

LAT 5, MAIN 13, WAR INDUSTRIES SEWER  
 CITY OF WICHITA, KANSAS  
 R. W. LINN — CITY ENGINEER  
 DATE \_\_\_\_\_ PROJ. NO.: 468-76-245-80469-000-000-001