



BM 169.48 R.R. Spike on West face PP N.E. corner Cypress & Funston

Plan Scale 1" = 40'  
 Profile Scale 1" = 40' Hor.  
 1" = 5' Vert.

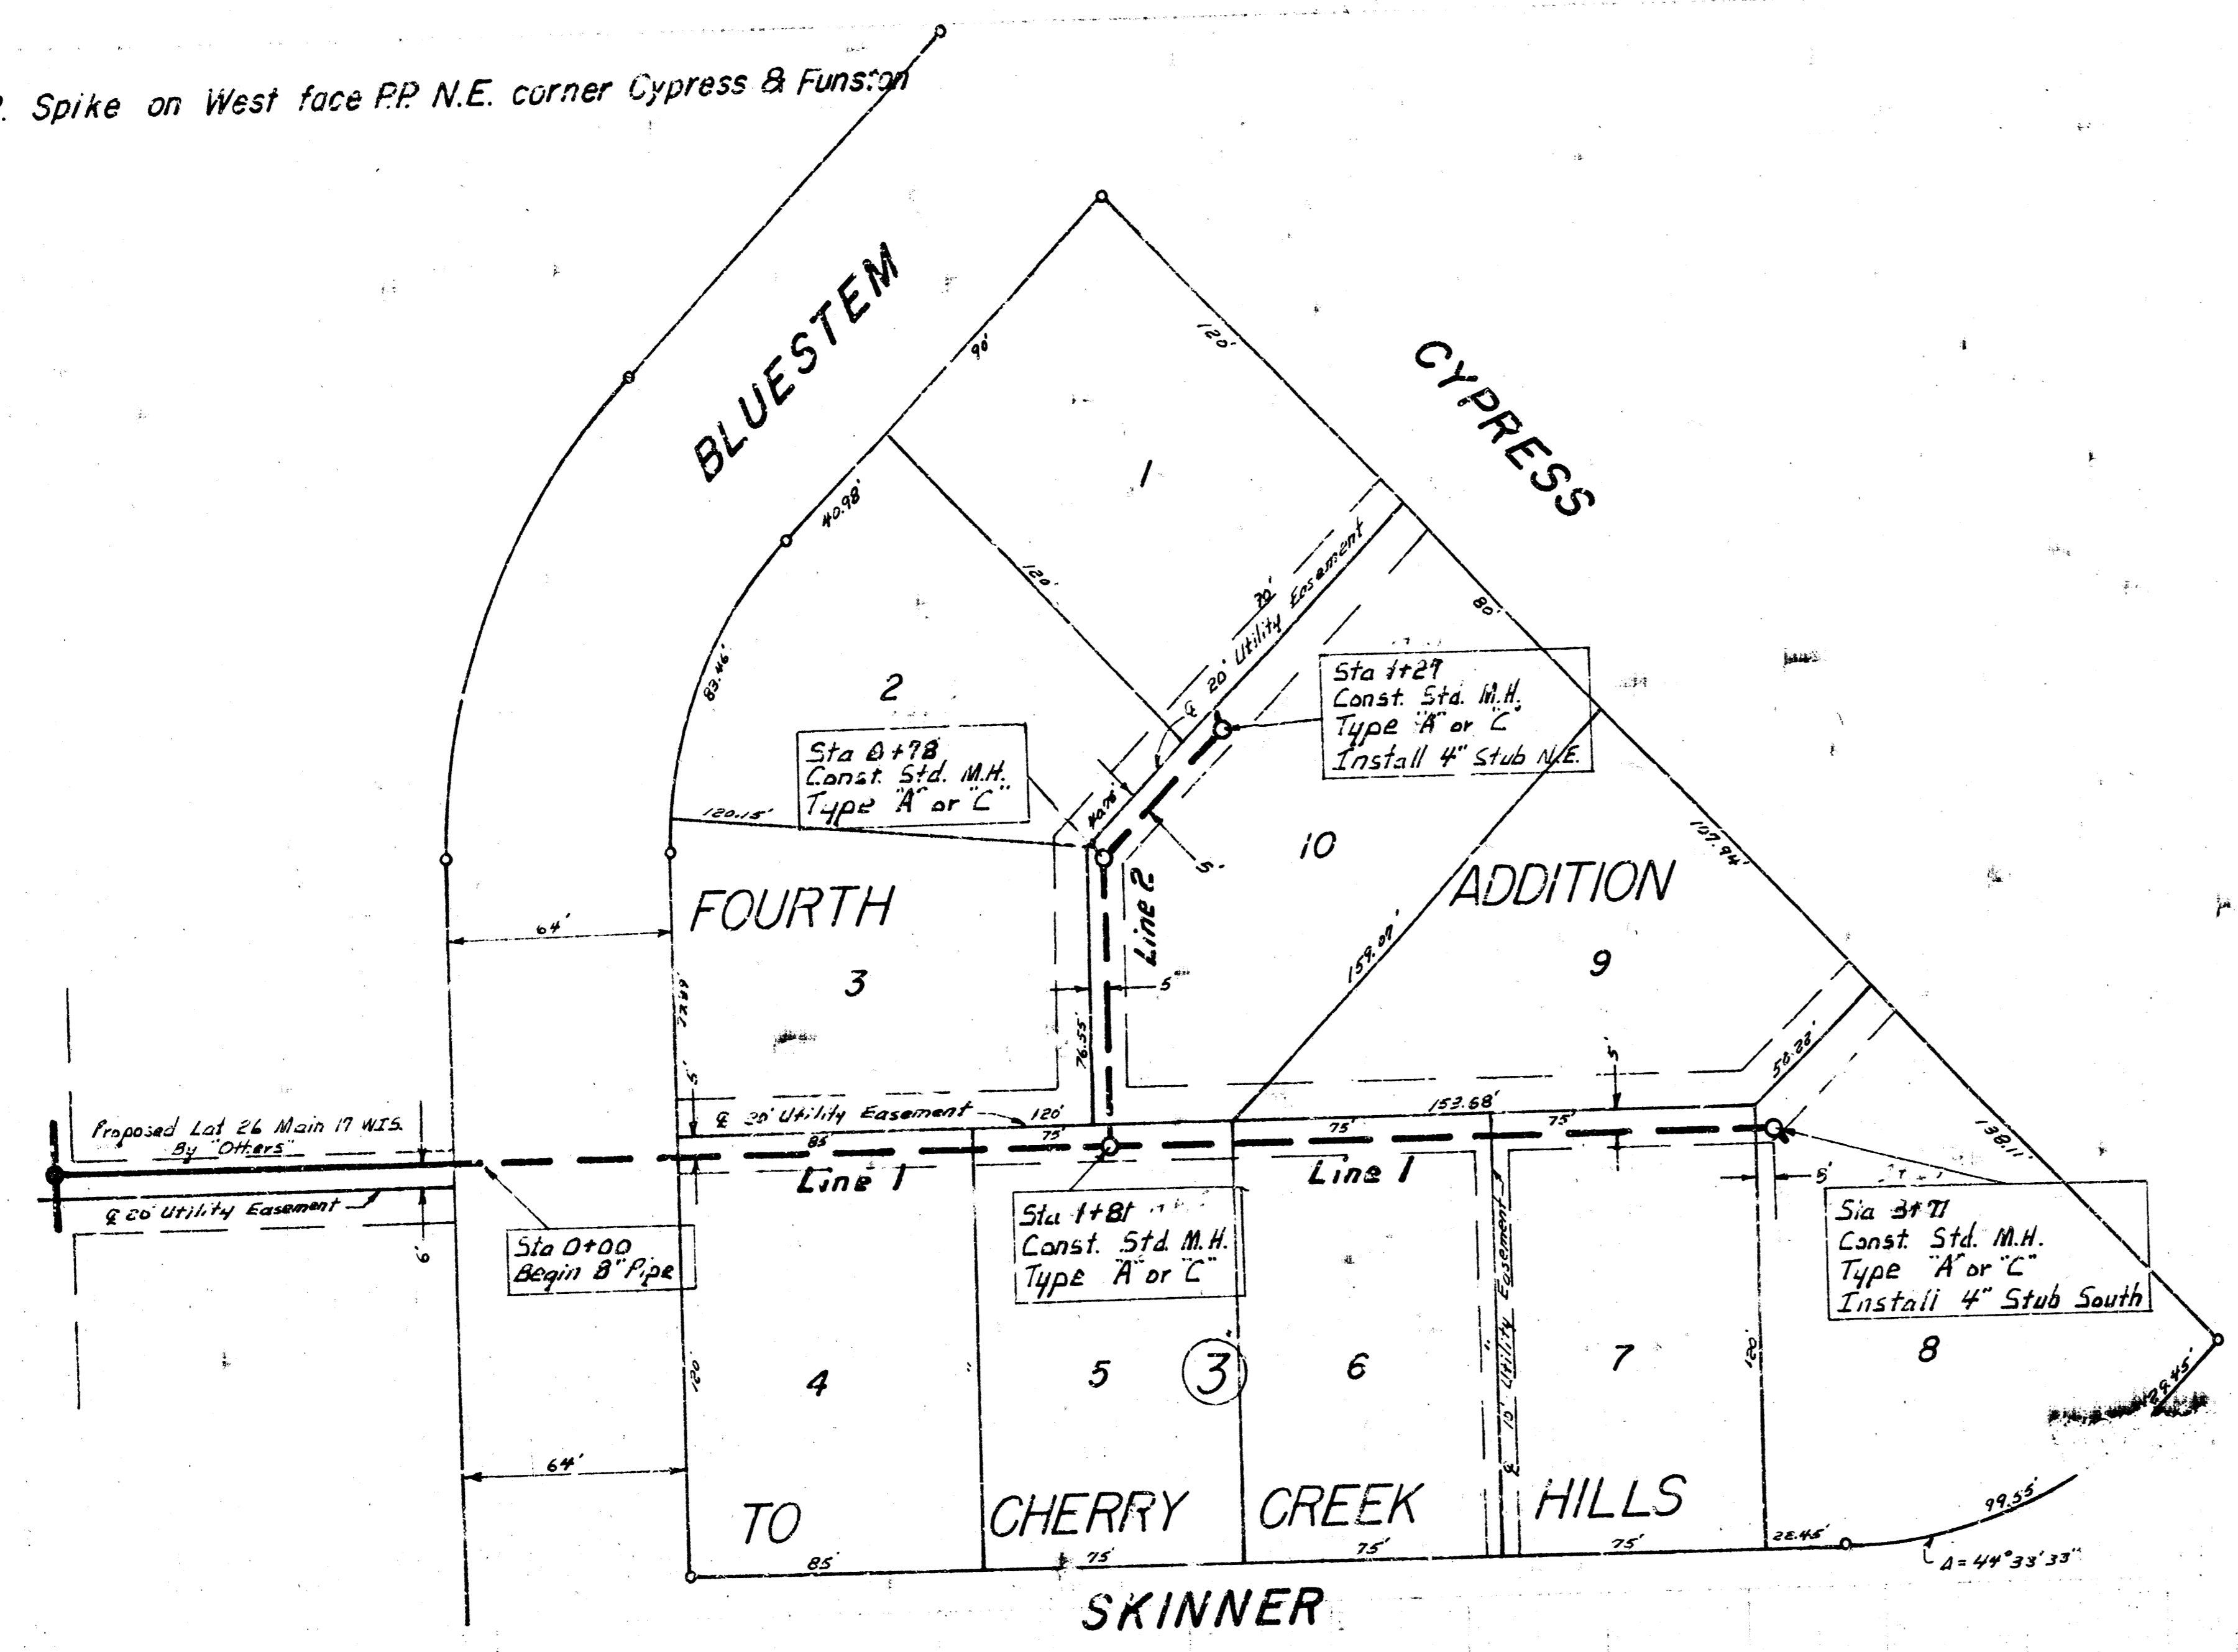

40' x 40' ENGINEER SHALL SET ELEVATION OF TOPS OF MANHOLES TO MATCH PROPOSED FINISHED GRADE AS DETERMINED BY THE DEVELOPER.

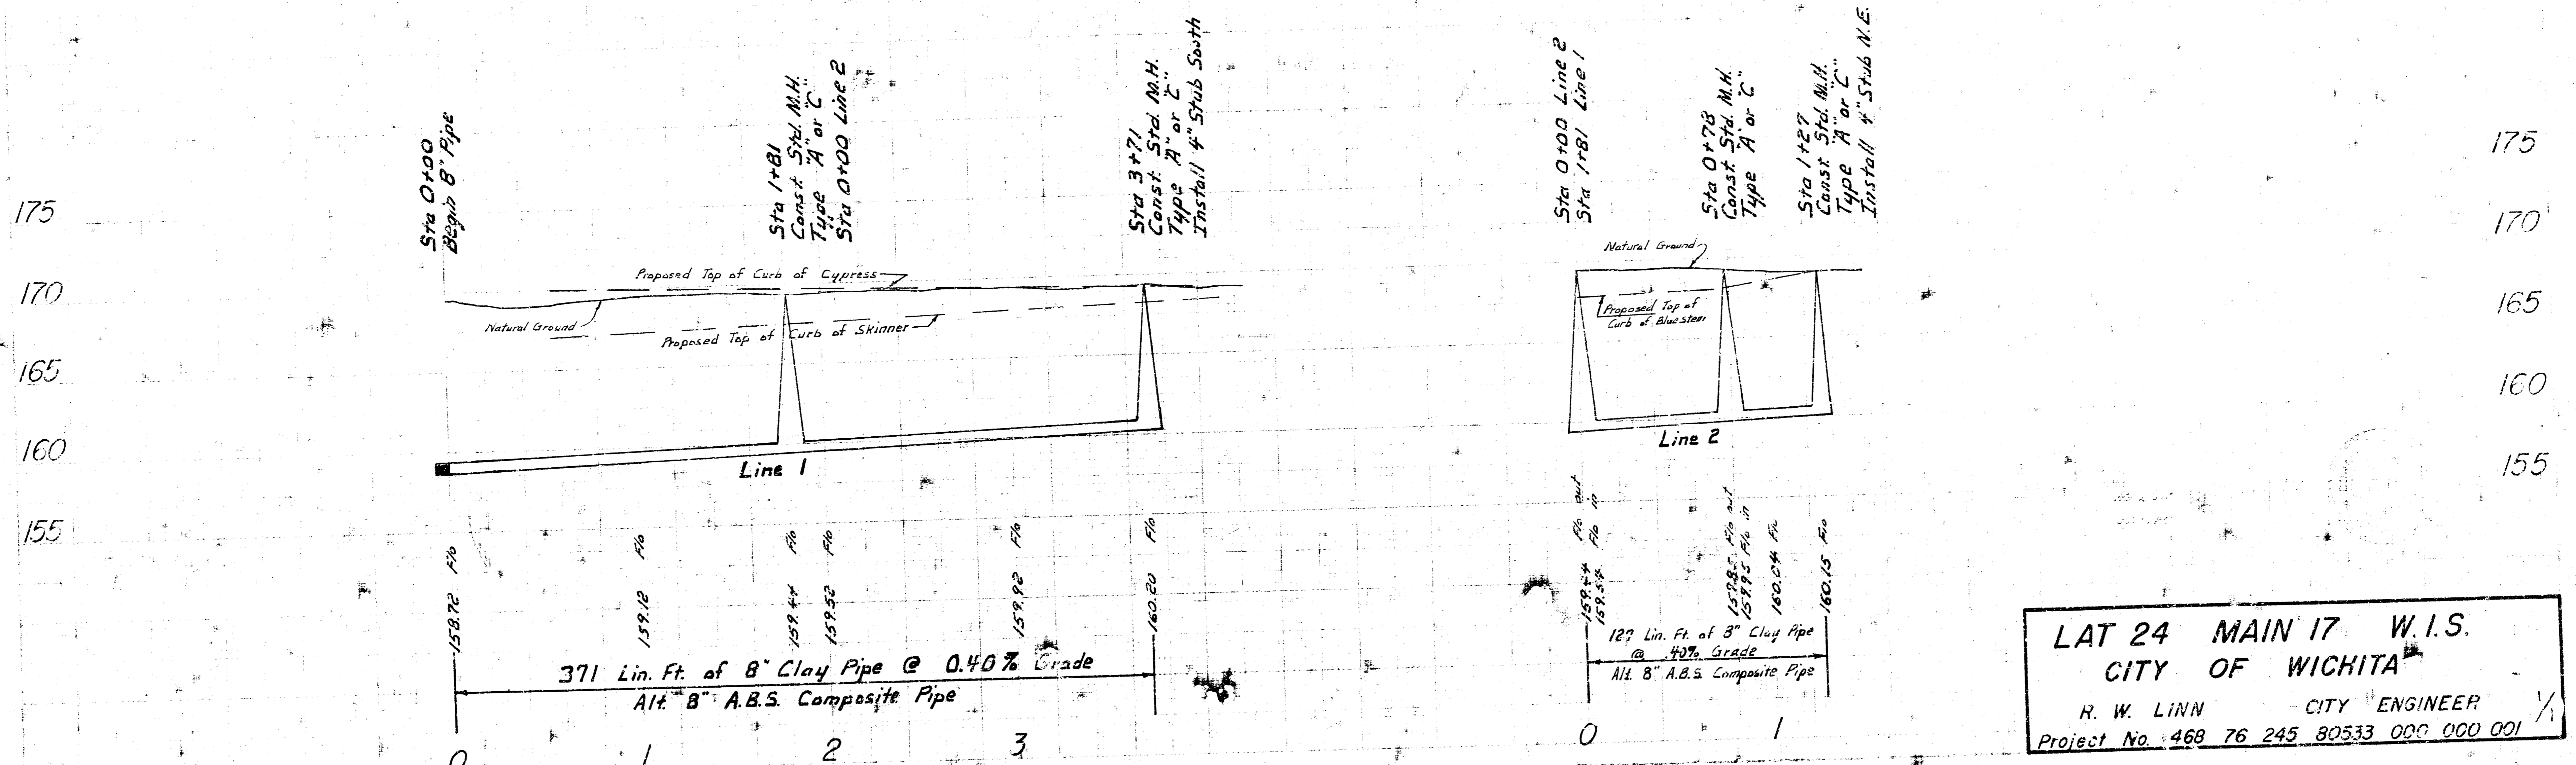

LAT 24 MAIN 17 W.I.S.  
 CITY OF WICHITA  
 R. W. LINN - CITY ENGINEER  
 Project No. 468 76 245 80533 000 000 001