


BM 164.60 - R.R. Spike Top 2' guard Post E. Side Webb Rd. app 100' N. of N.L. Bedell W.
 BM 176.15 - Iron in Humble Pa. Sec. Cor. Intersection E's Lincoln & Webb Rd.

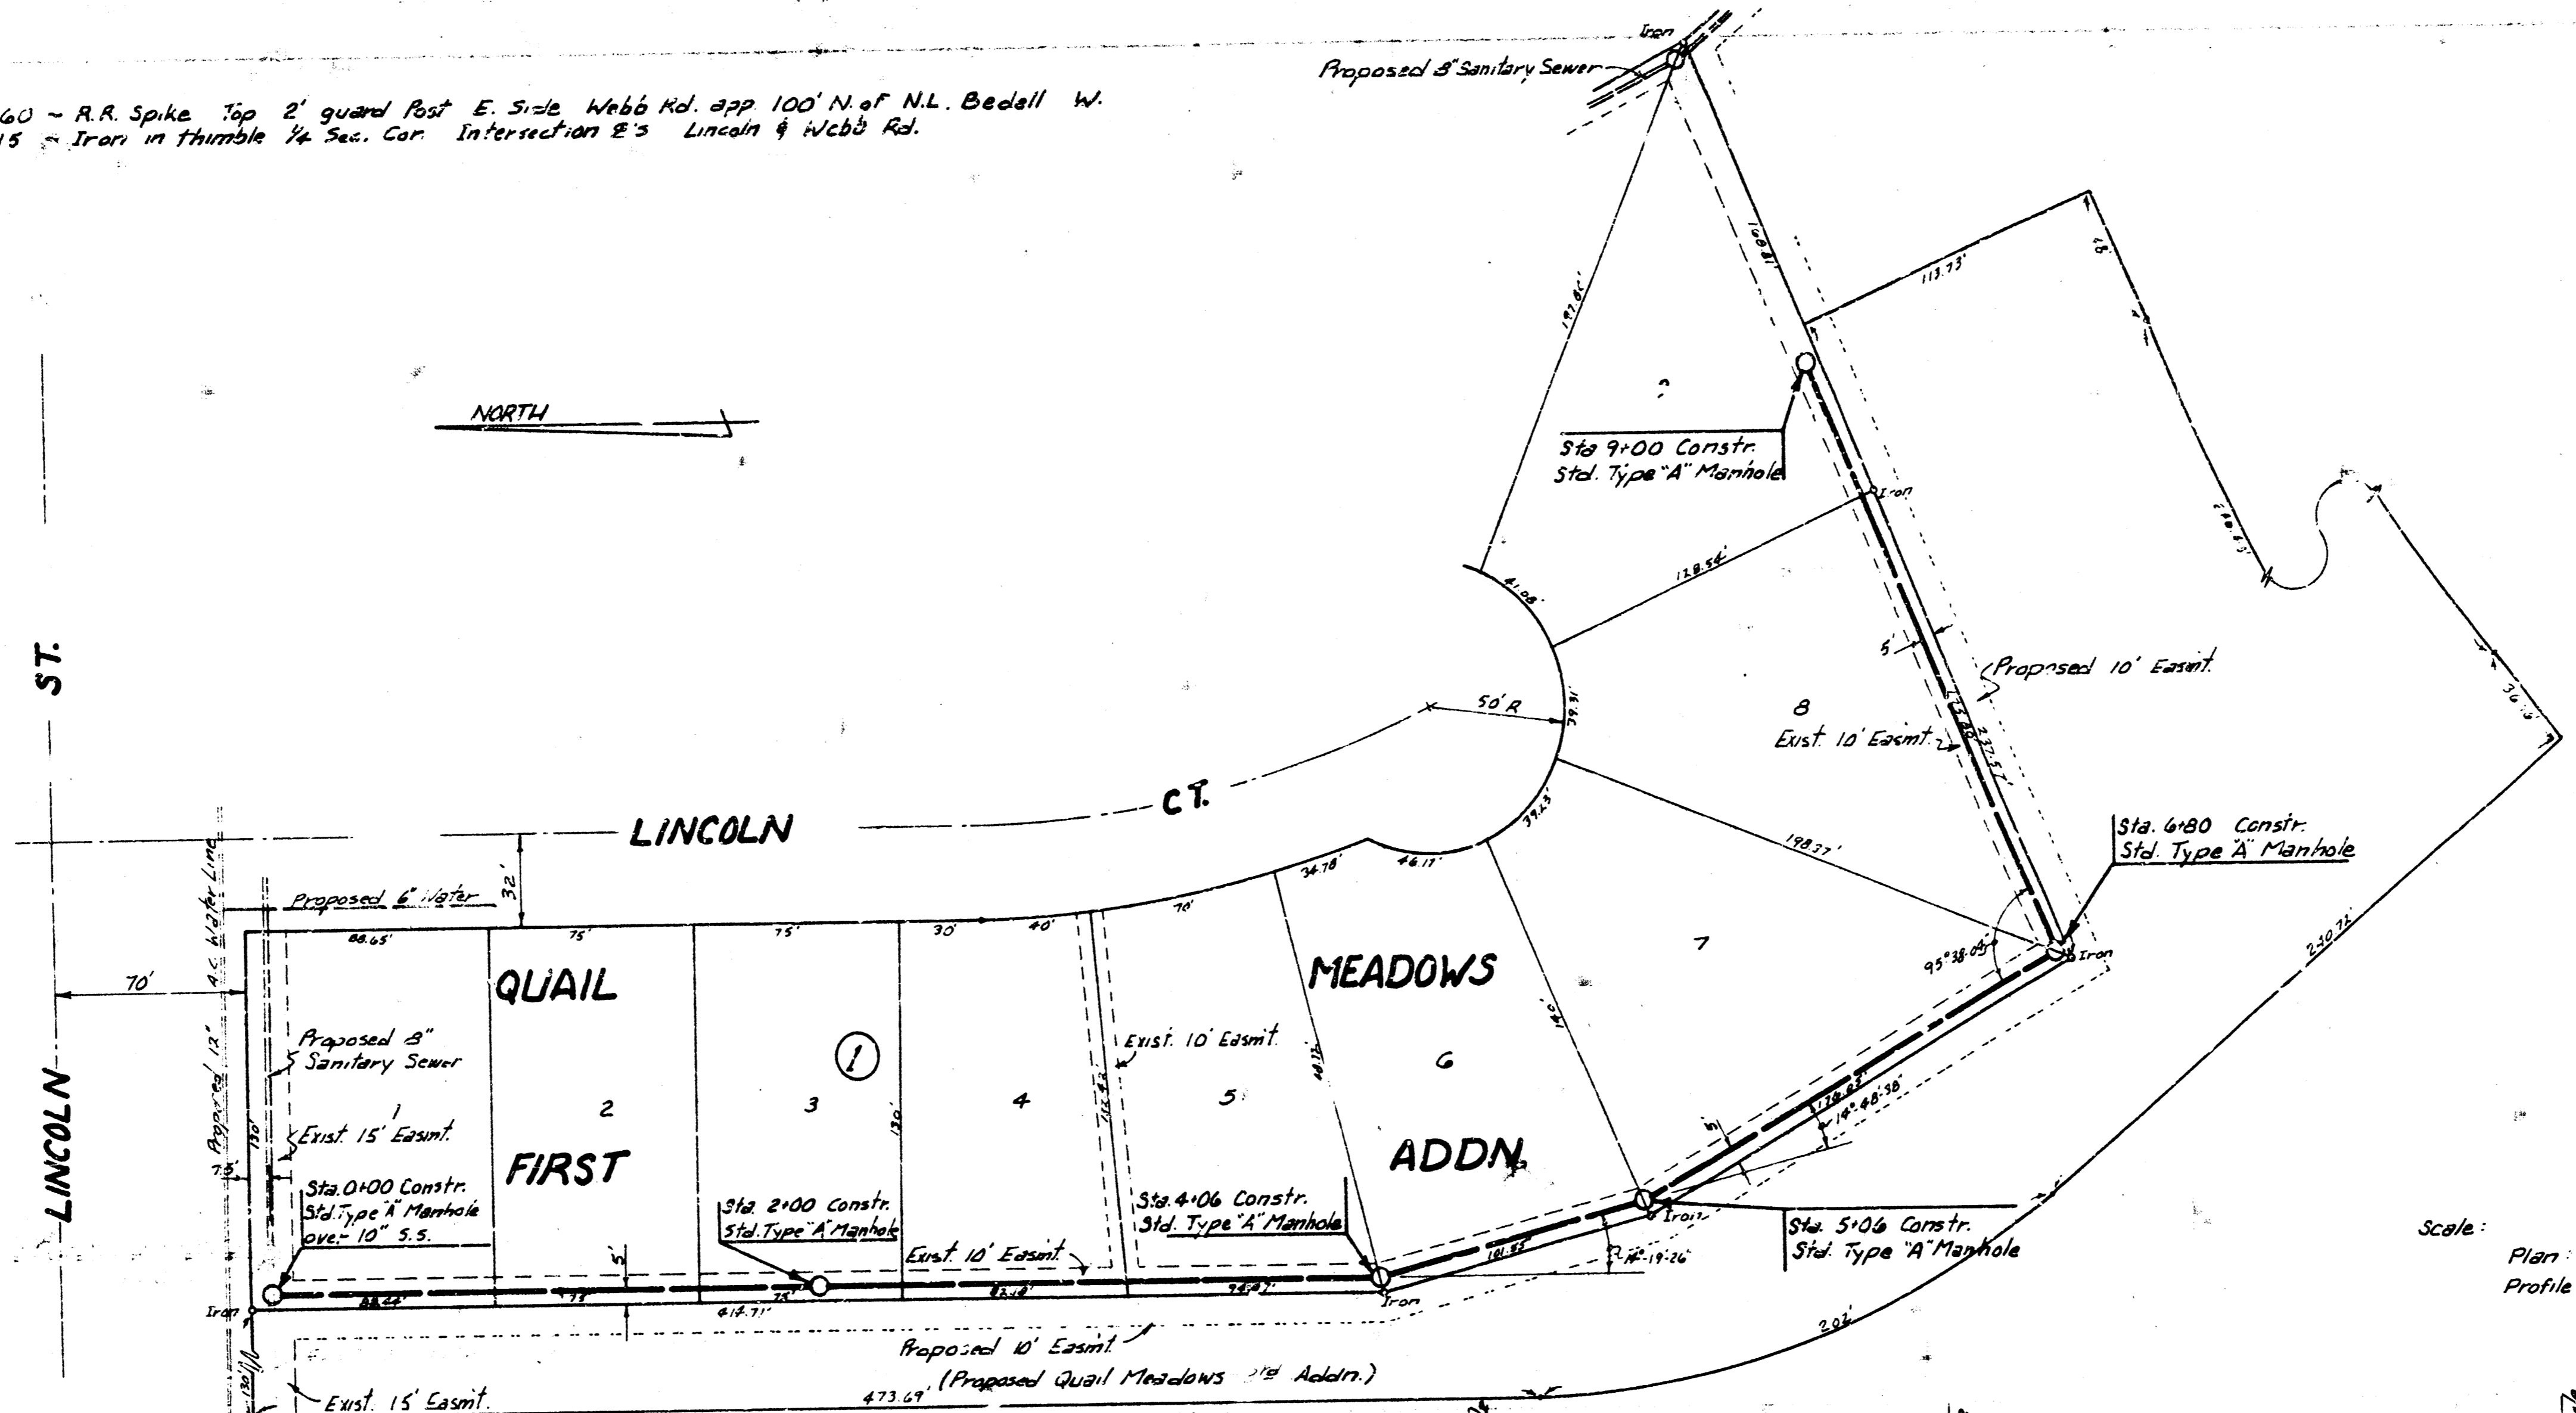

Scale:
 Plan: 1"=40'
 Profile: Horiz: 1"=40'
 Vert: 1"=5'

175
 170
 165
 160
 155
 150

175
 170
 165
 160
 155
 150



LAT. 5, MAIN 16, W.I.S.
 CITY OF WICHITA, KANSAS
 R.W. LINN - CITY ENGINEER
 DATE: PROJ. NC. DBKL57403

400 L.F. 8" Clay Pipe @ 1.06%

Sta. 0+00 Const. Std. Type 'A' Manhole
 Hammer Drive Elev. to 5.5'

Sta. 2+00 Const. Std. Type 'A' Manhole

Sta. 4+00 Const. Std. Type 'A' Manhole

Sta. 5+06 Const. Std. Type 'A' Manhole

Sta. 6+00 Const. Std. Type 'A' Manhole

Sta. 9+00 Const. Std. Type 'A' Manhole

EL. 159.80
 FL. 159.80
 0

EL. 155.50
 FL. 156.01
 1

EL. 157.40
 FL. 157.40
 2

EL. 158.80
 FL. 158.80
 3

EL. 158.80
 FL. 158.80
 4

EL. 158.80
 FL. 158.80
 5

EL. 161.00
 FL. 161.00
 6

EL. 161.00
 FL. 161.00
 7

EL. 163.10
 FL. 163.10
 8

EL. 164.30
 FL. 164.30
 9