

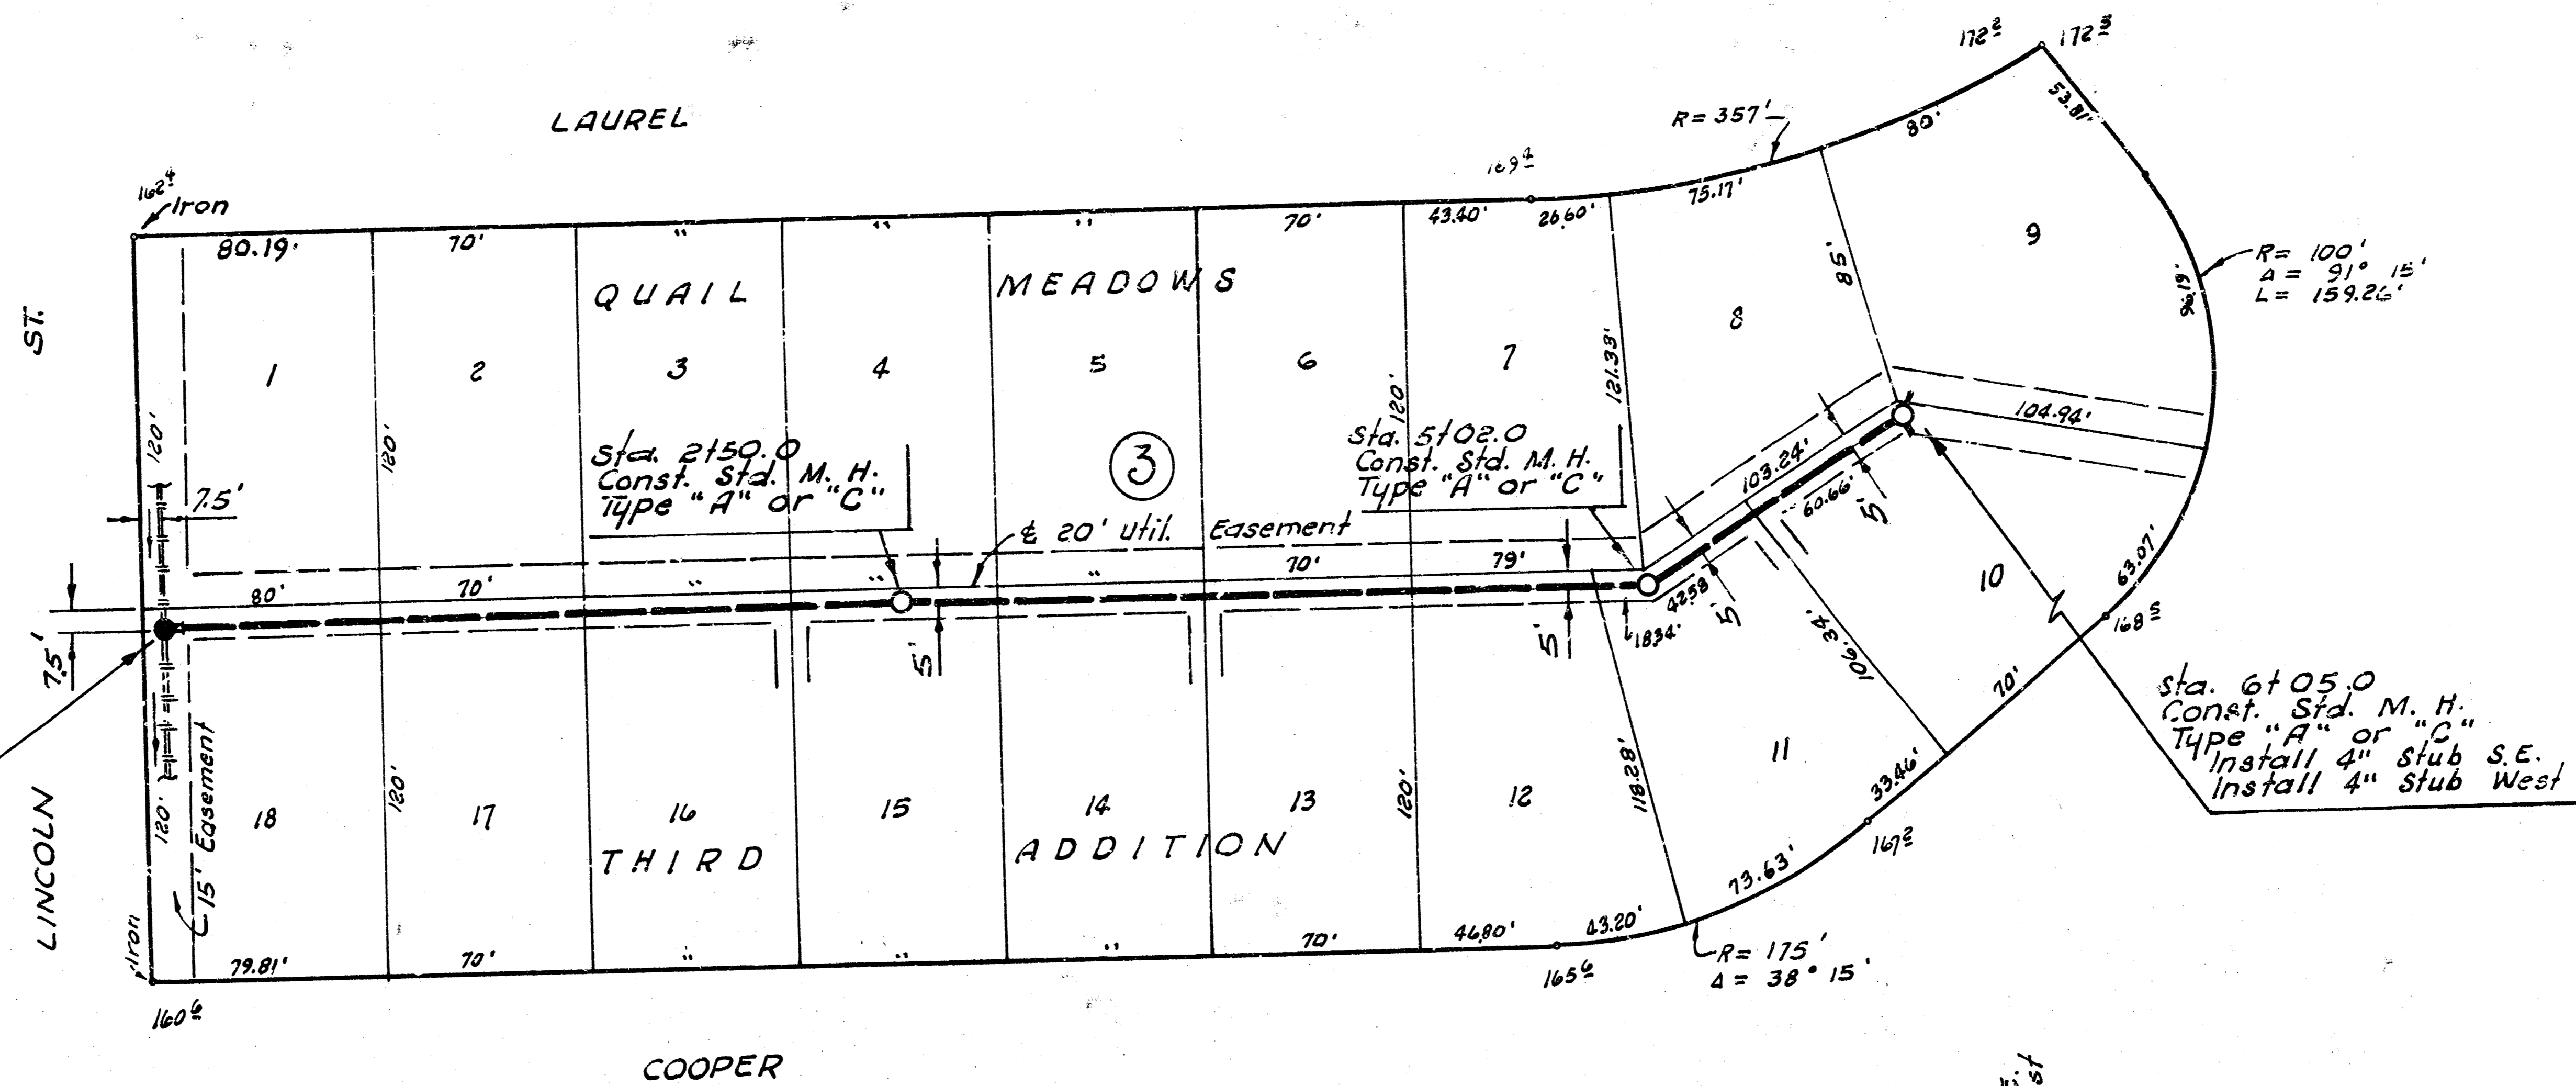


B. M. #1 176.15 Iron in thimble @ 1/4 Sec. Cor. Lincoln & Webb Rd.  
 B. M. #2 162.46 R. R. Spike So. fc. P. P. with 2 Guy wires N. S. Lincoln approx. 1800' W. of W. C. Webb Rd.

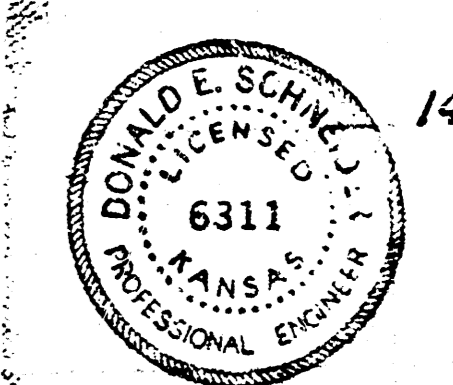

Plan Scale 1" = 40'  
 Profile Scale 1" = 40' Horiz.  
 1" = 5' Vert.

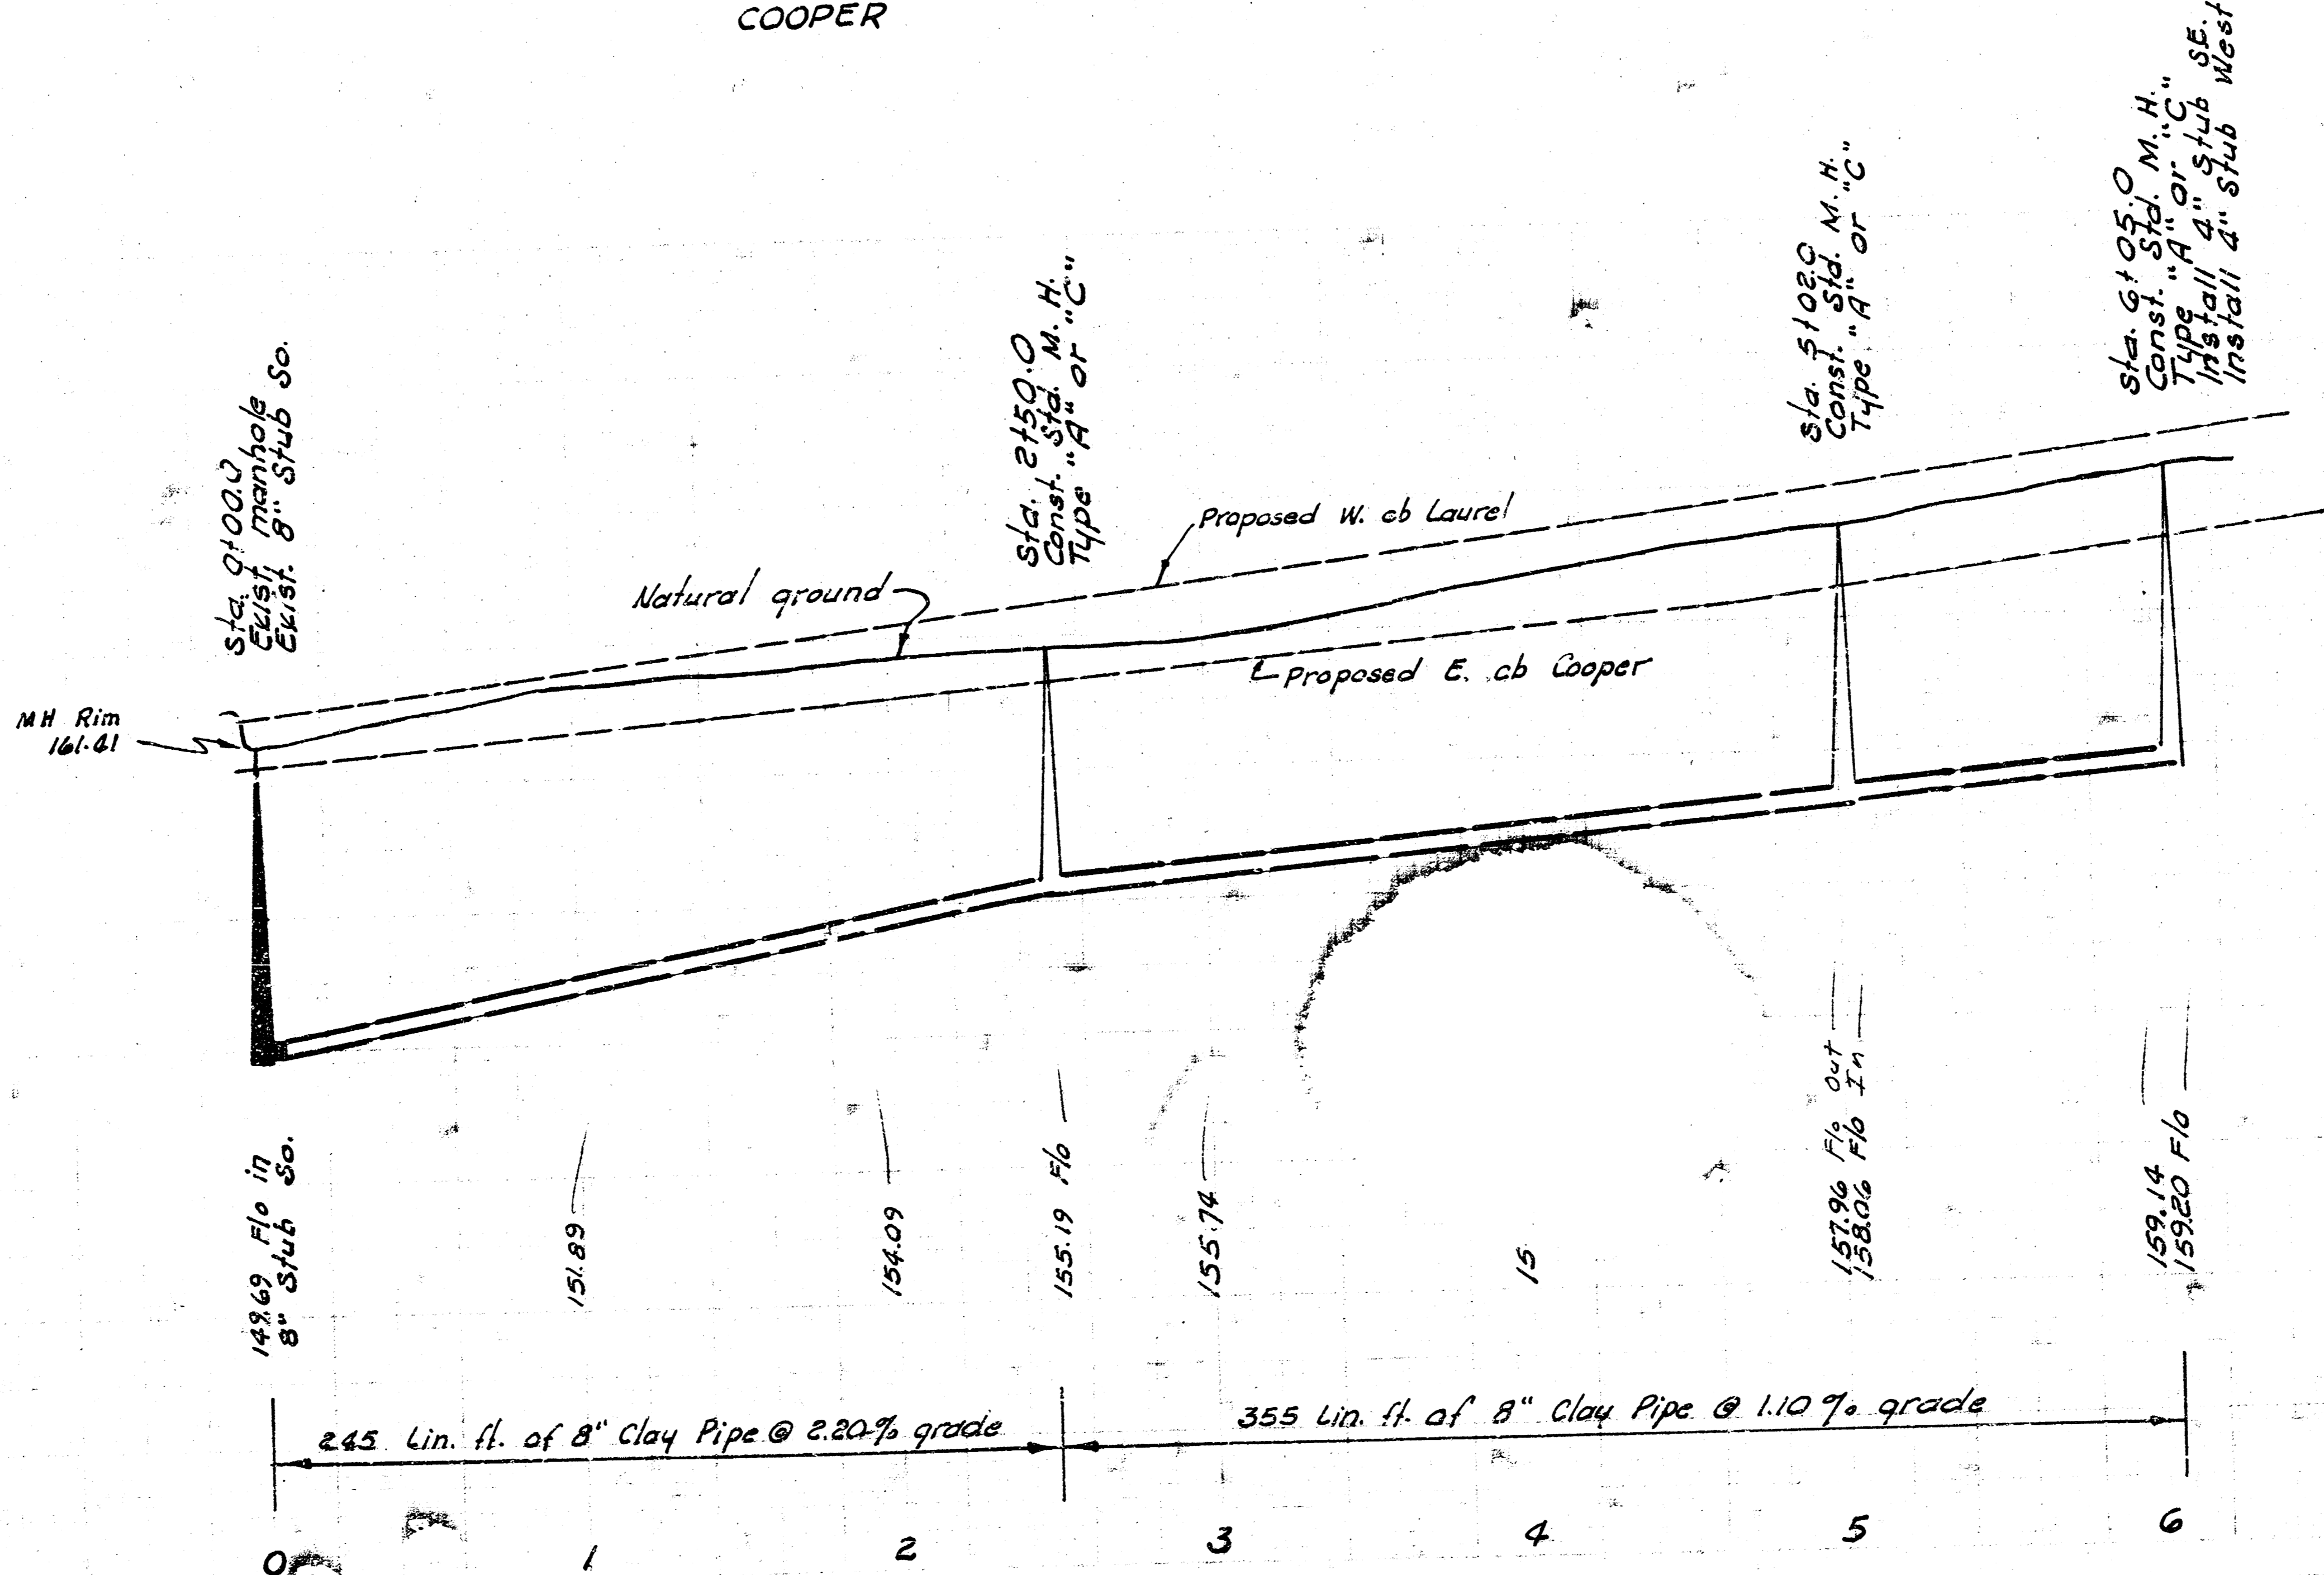

**LAT. 7, MAIN 18, W. I. S.**  
 CITY OF WICHITA, KANSAS  
 R. W. LINN - CITY ENGINEER  
 JAN. 1975 PROJECT NO. DBKL574076

A. F. W.

14 3 X 13