



Scale Plan 1"=40'
Profile 1"=40' Vert.
1"=5' Vert.

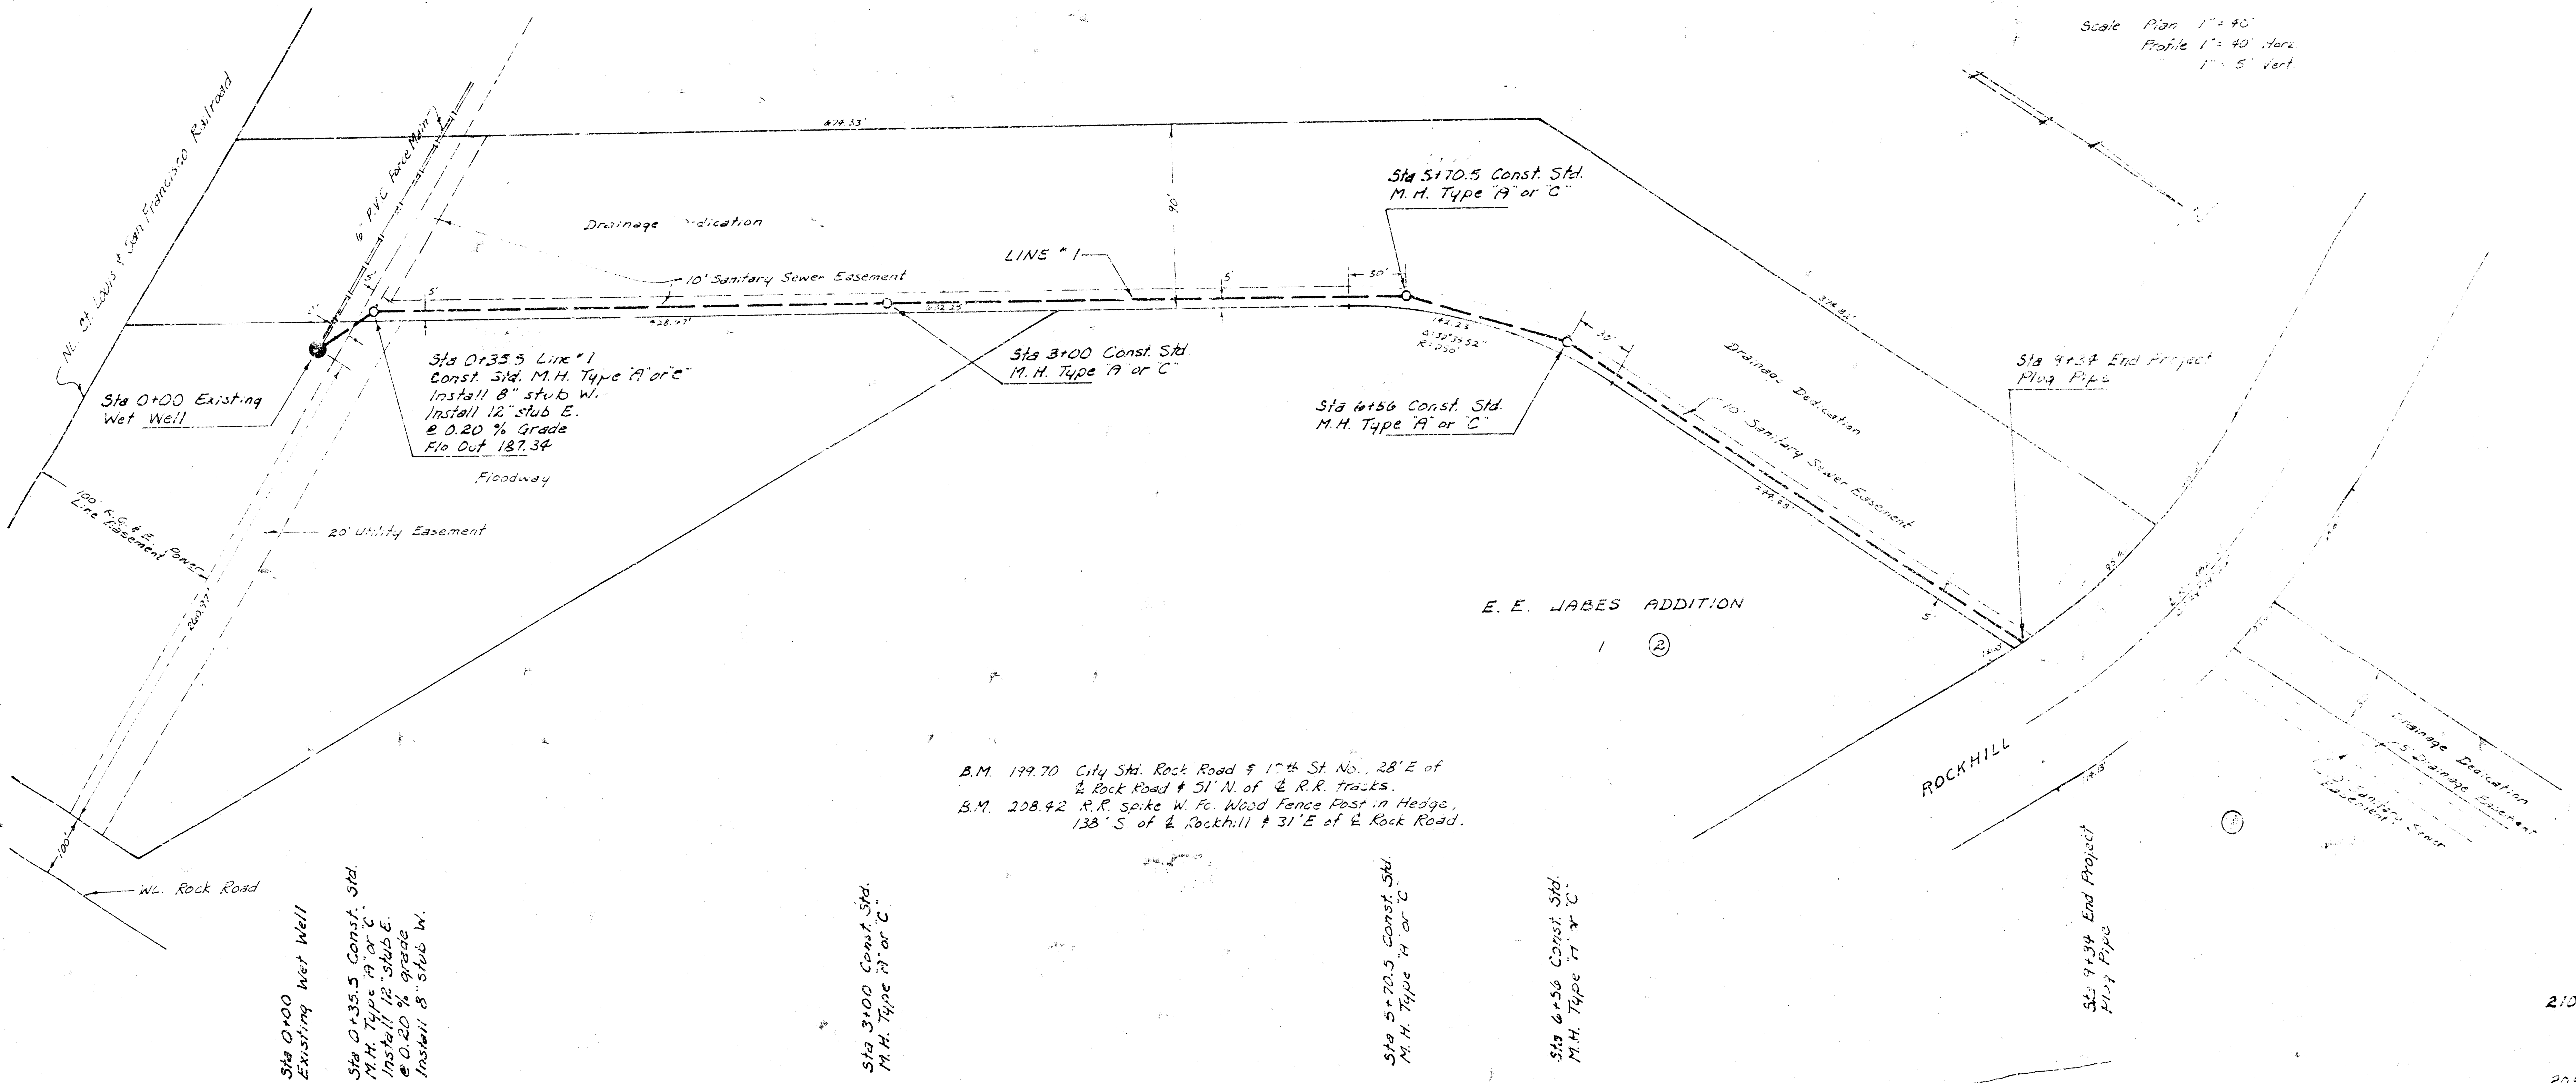

B.M. 199.70 City Std. Rock Road & 15th St. No. 28' E of
1/4 Rock Road & 51' N. of 1/4 R.R. Tracks.
B.M. 208.42 R.R. Spike W. For Wood Fence Post in Hedge,
138' S. of 1/4 Rockhill & 31' E. of 1/4 Rock Road.

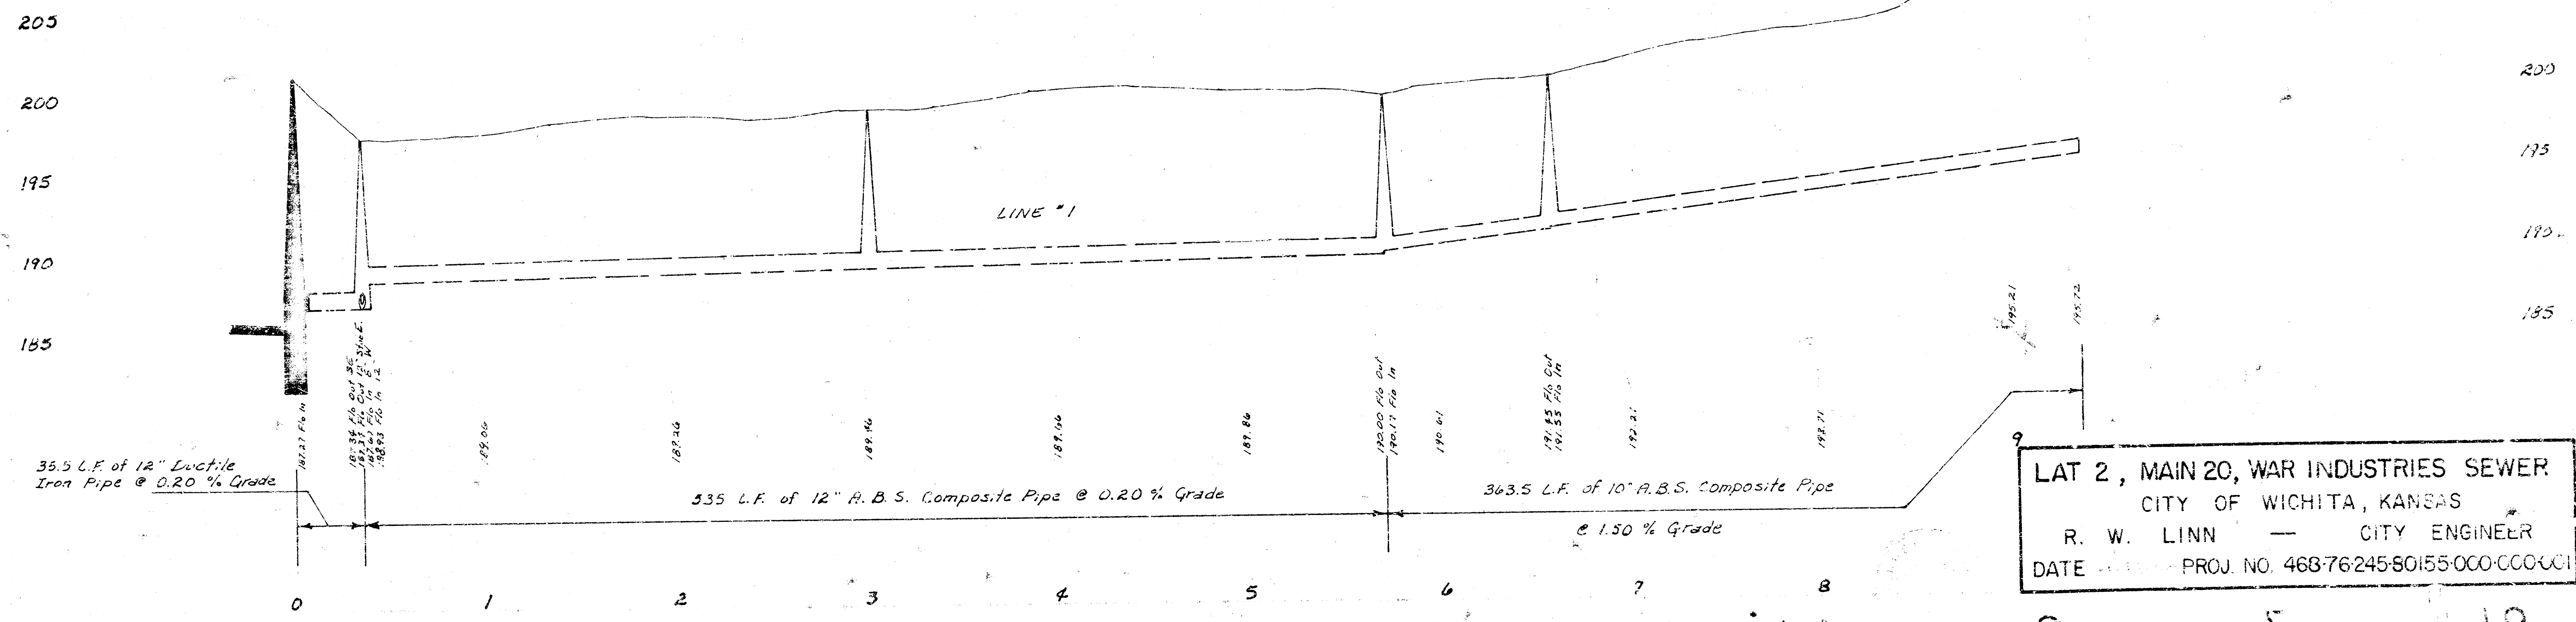

LAT 2, MAIN 20, WAR INDUSTRIES SEWER
CITY OF WICHITA, KANSAS
R. W. LINN — CITY ENGINEER
DATE _____ PROJ. NO. 468-76245-80155-000-000-001