


BM = 133.46 "a" on SW Cor. Conc. Hoodwall to Dyke

NOTE: SEE BENEFIT ORDINANCE FOR BENEFIT DISTRICT

RESERVE "A"

Plan Scale 1" = 40' Horiz.
Profile Grade 1" = 5' Vert.

Sta 0+00.0
Exist. Std. M.H.
Type "A"
12" Stub SE

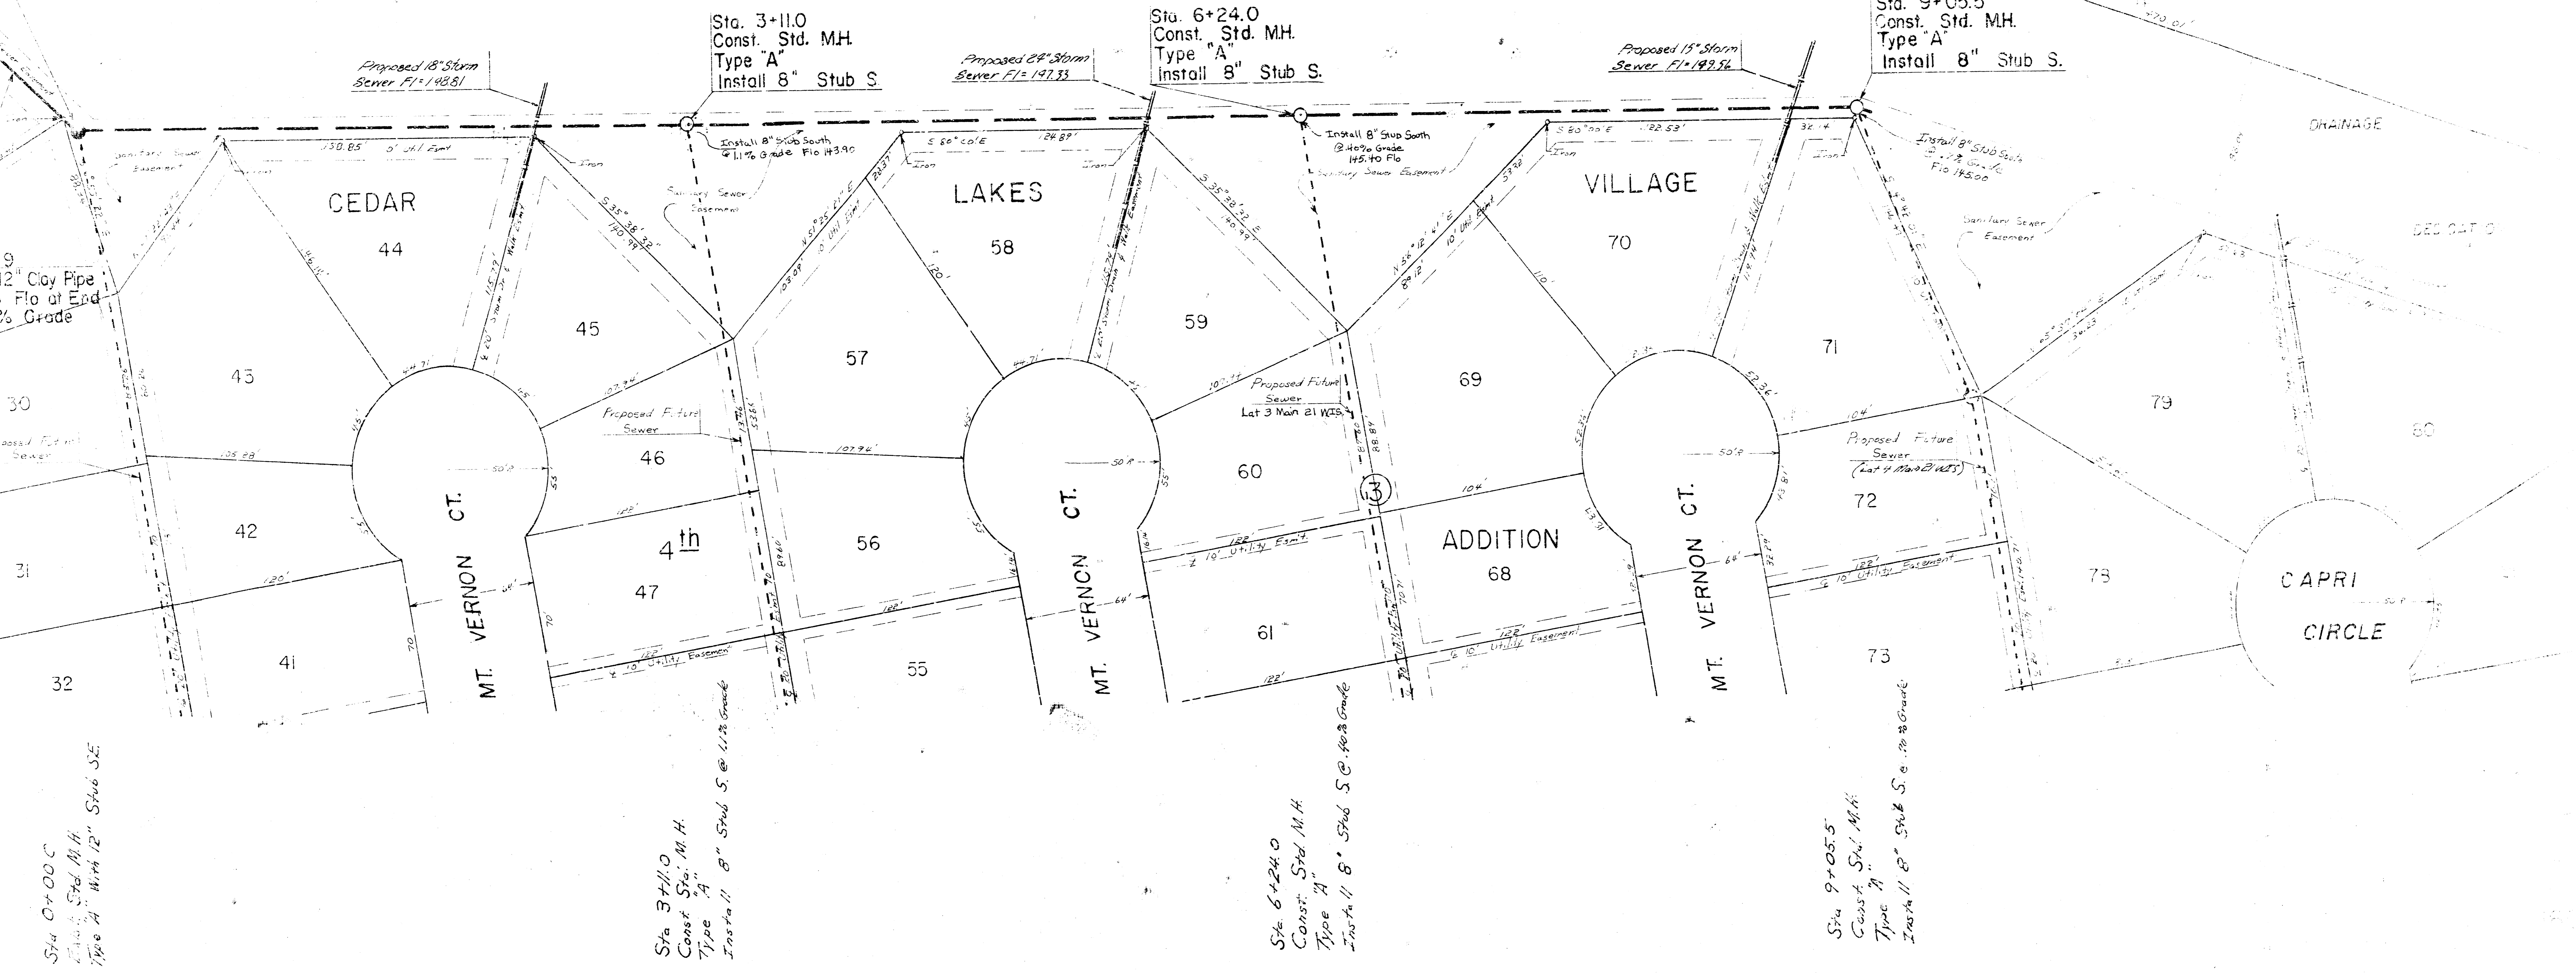


Sta 0+00.0
Const. Std. M.H.
Type "A" with 12" Stub SE

Sta 3+11.0
Const. Std. M.H.
Type "A"
Install 12" 8" Stub S @ 1.1% Grade

Sta 6+24.0
Const. Std. M.H.
Type "A"
Install 12" 8" Stub S @ 1.4% Grade


Sta 9+05.5
Const. Std. M.H.
Type "A"
Install 12" 8" Stub S @ 1.7% Grade

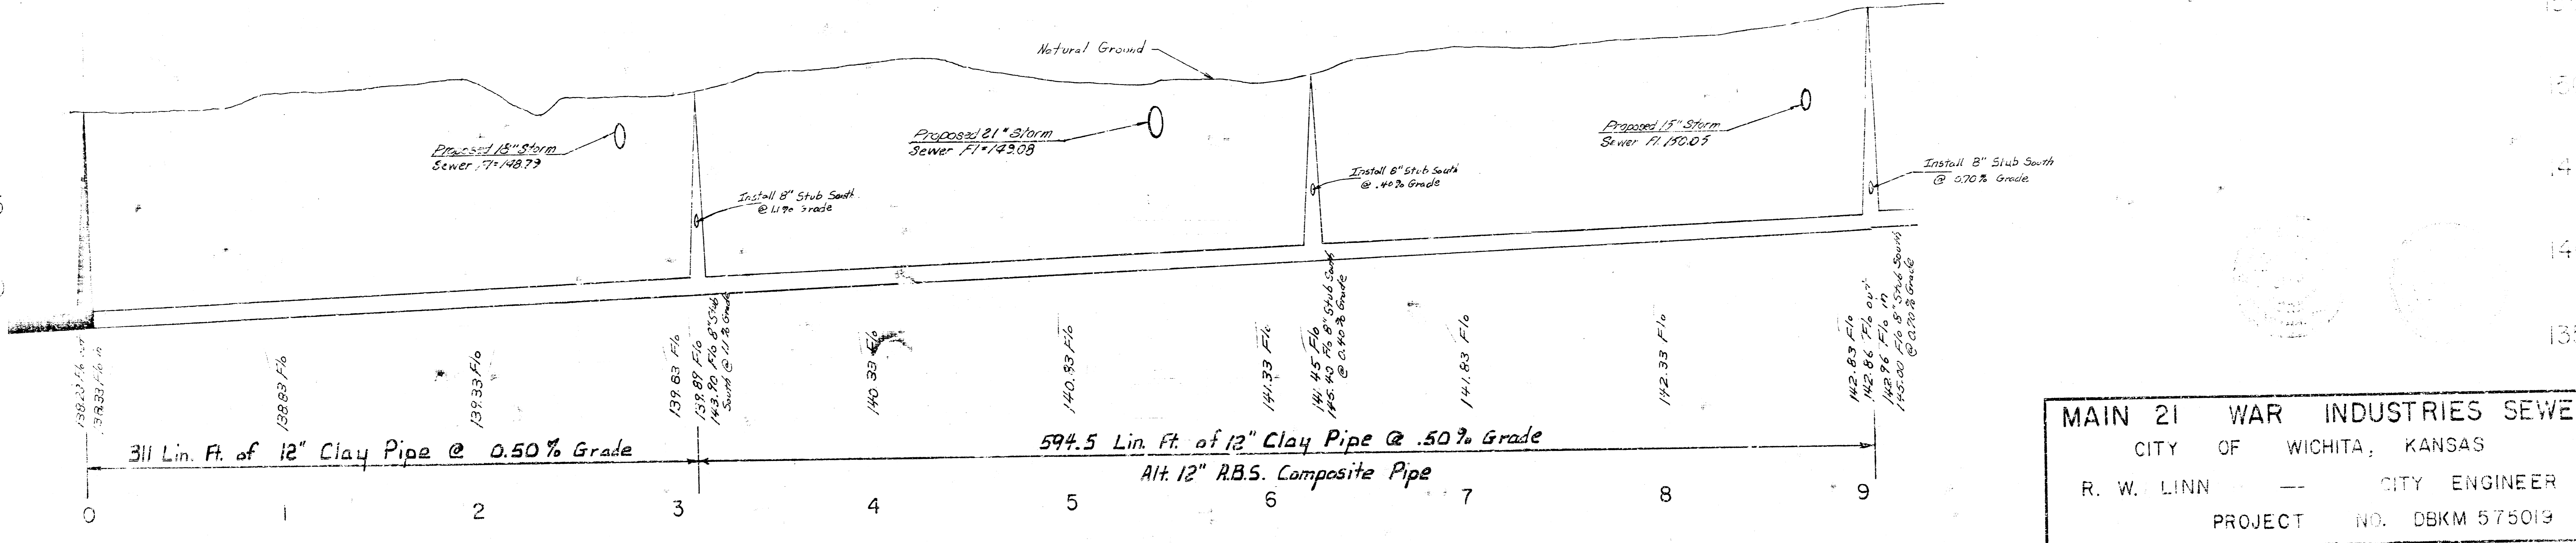

MAIN 21 WAR INDUSTRIES SEWER
 CITY OF WICHITA, KANSAS
 R. W. LINN — CITY ENGINEER
 PROJECT NO. DBKM 575019

RESERVE "A"

Plan Scale 1"=40'
Profile Scale 1"=40' Vert.
1"=5' Hor.

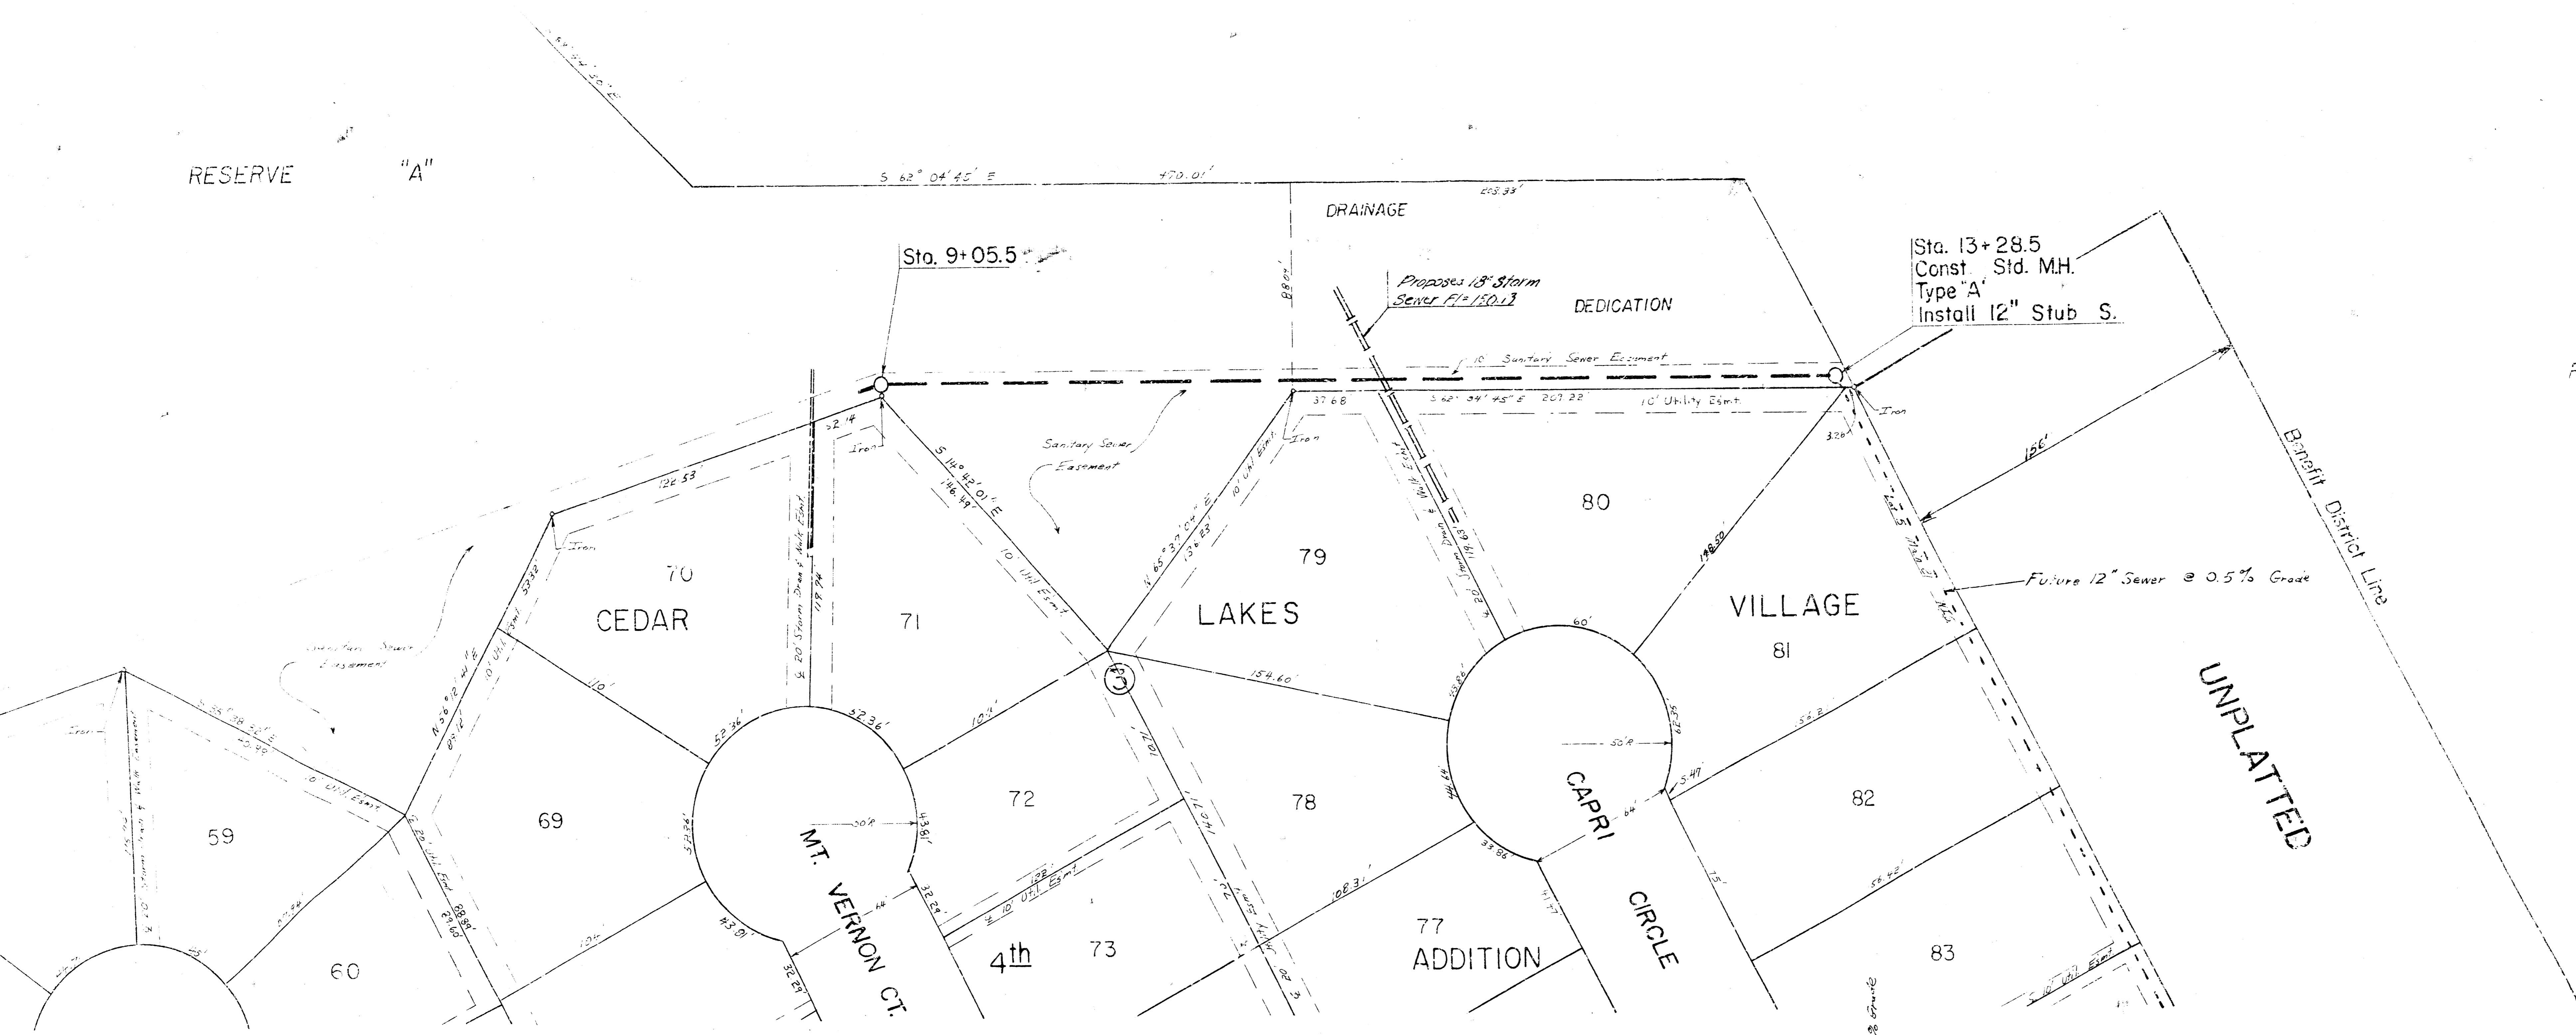

160
155
150
145
140
135

