


LATERAL 3, MAIN 22, W.I.S.

PROJECT NO.

468-76-245-80672-000-000-001

CITY OF WICHITA, KANSAS

R.W. LINN CITY ENGINEER

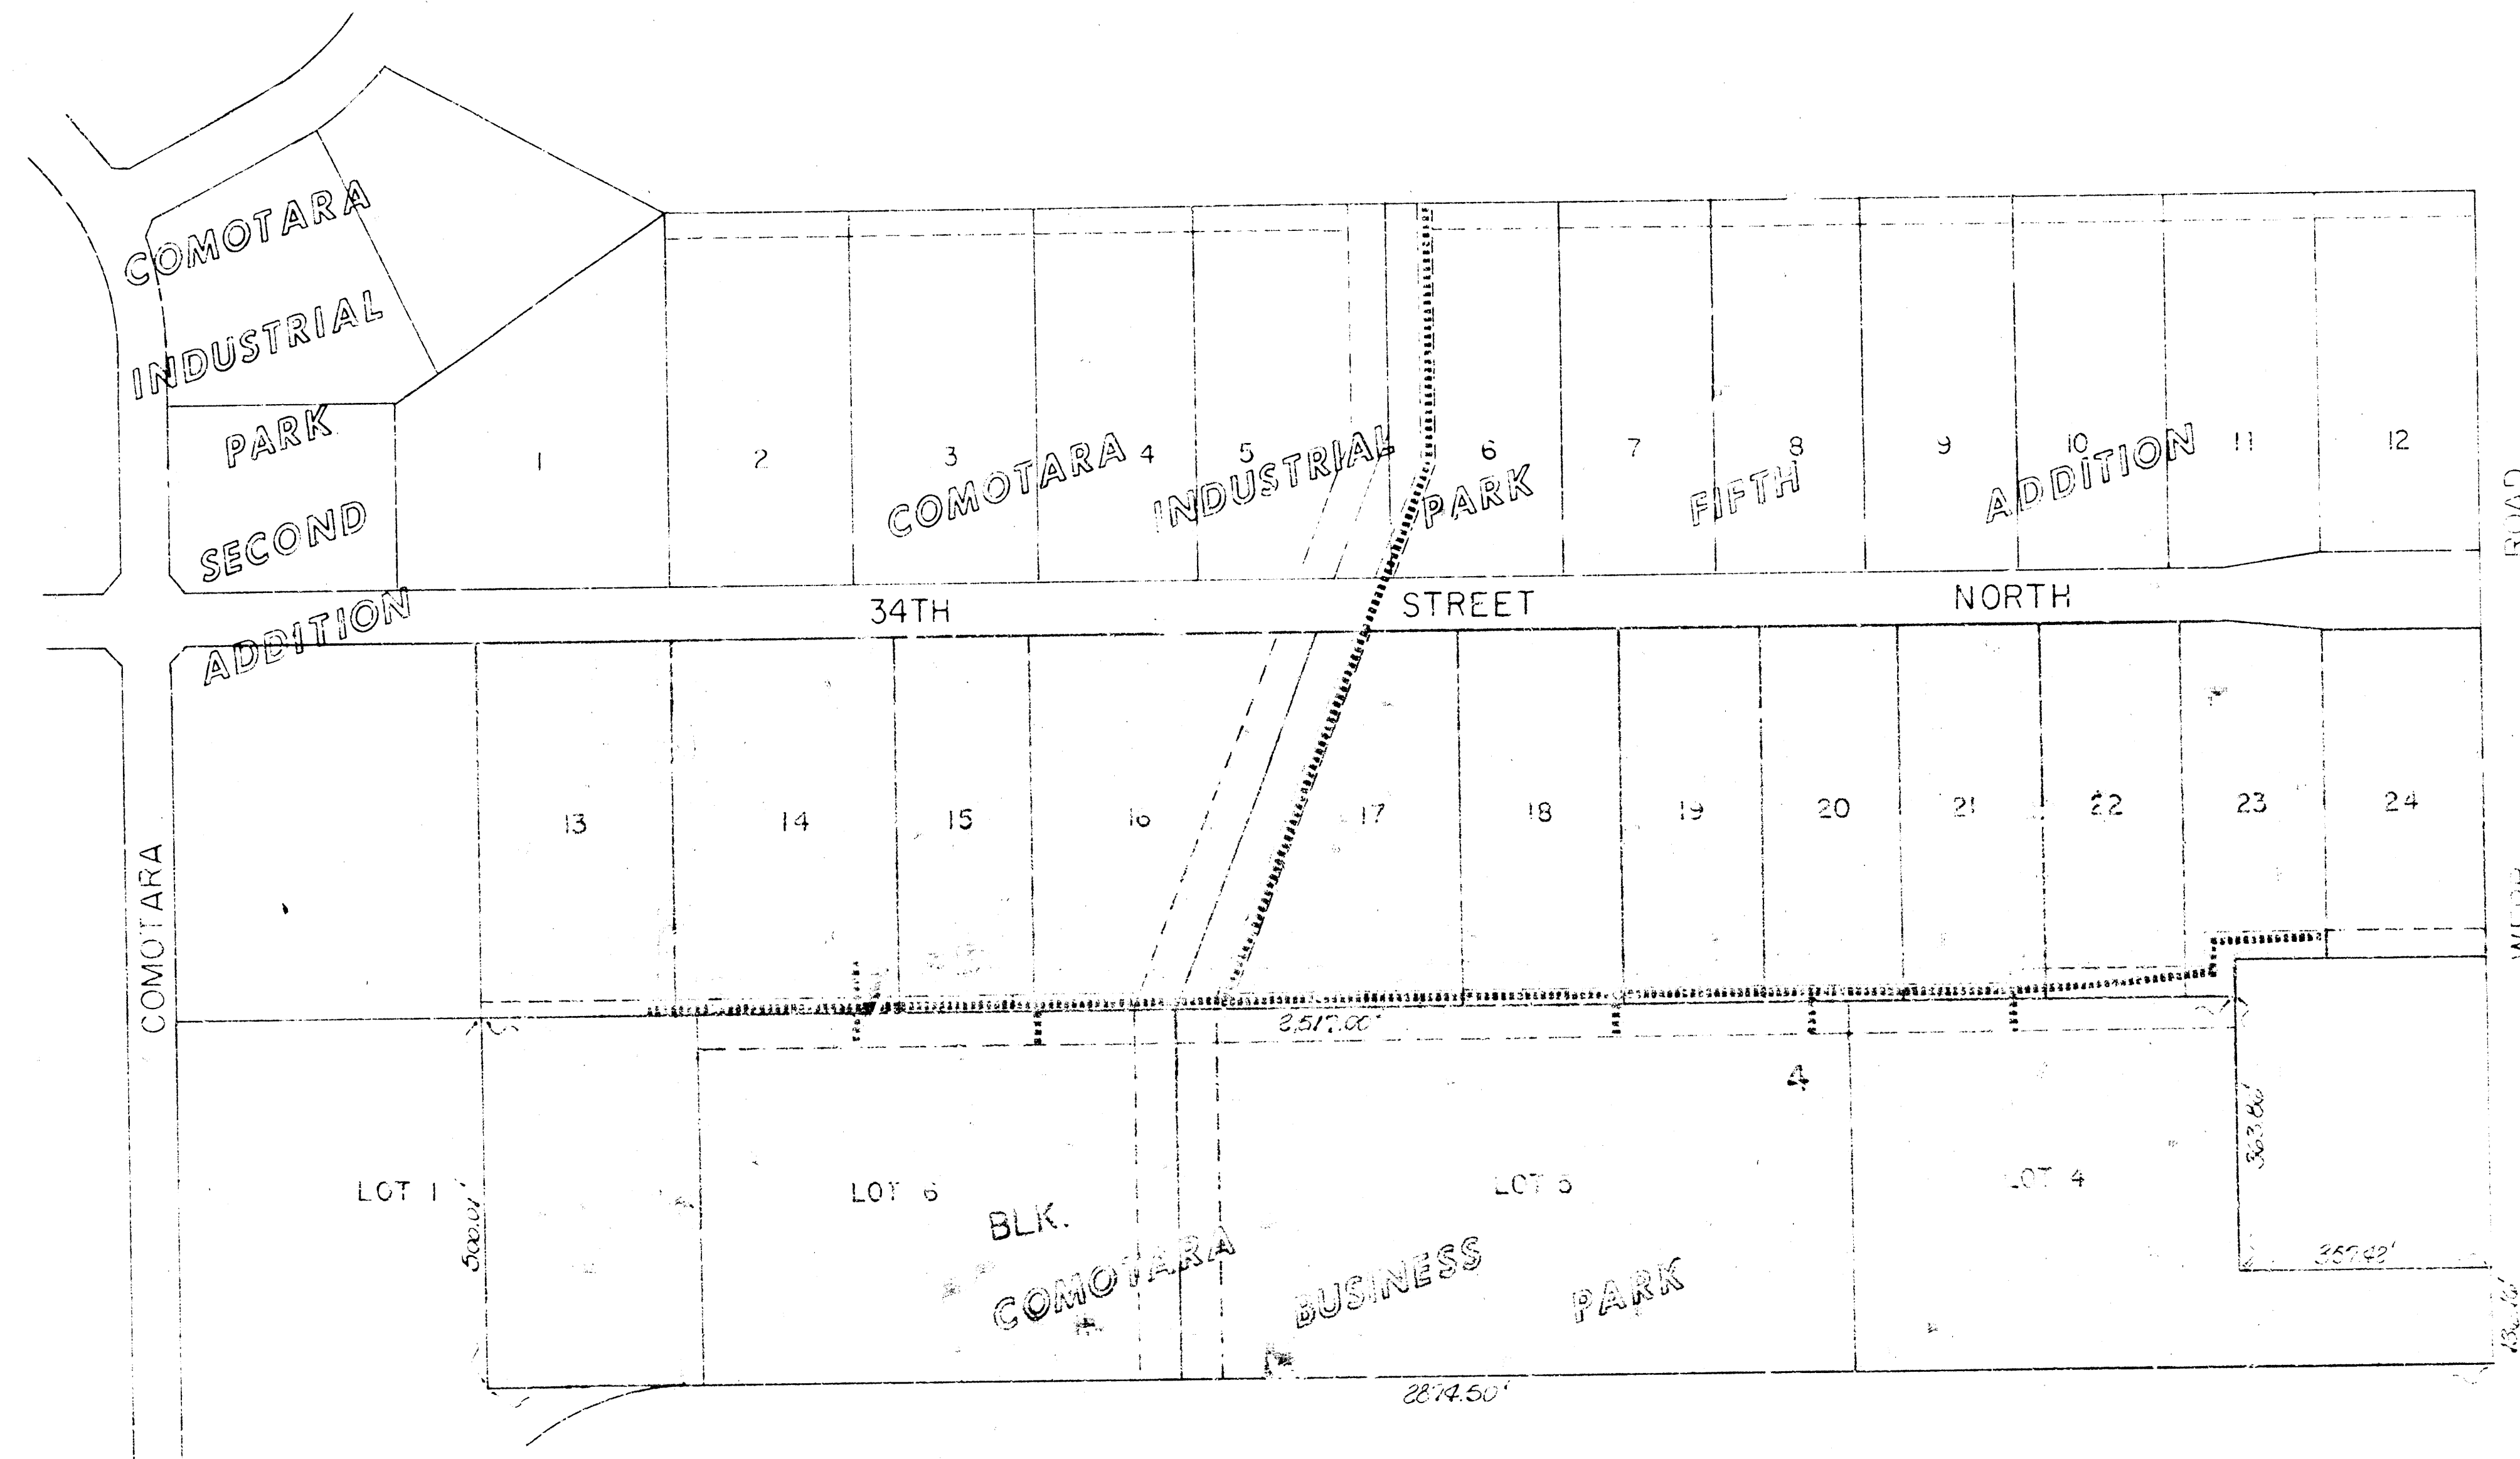

INDEX TO DRAWINGS

SHEET NO.	DESCRIPTION
1	TITLE SHEET
2	LINE 1
3	LINE 2
4	LINE 2
5	LINE 3 & 3A

VAN DOREN, HAZARD, STALLING
ARCHITECTS, ENGINEERS, PLANNERS
WICHITA, KANSAS

