



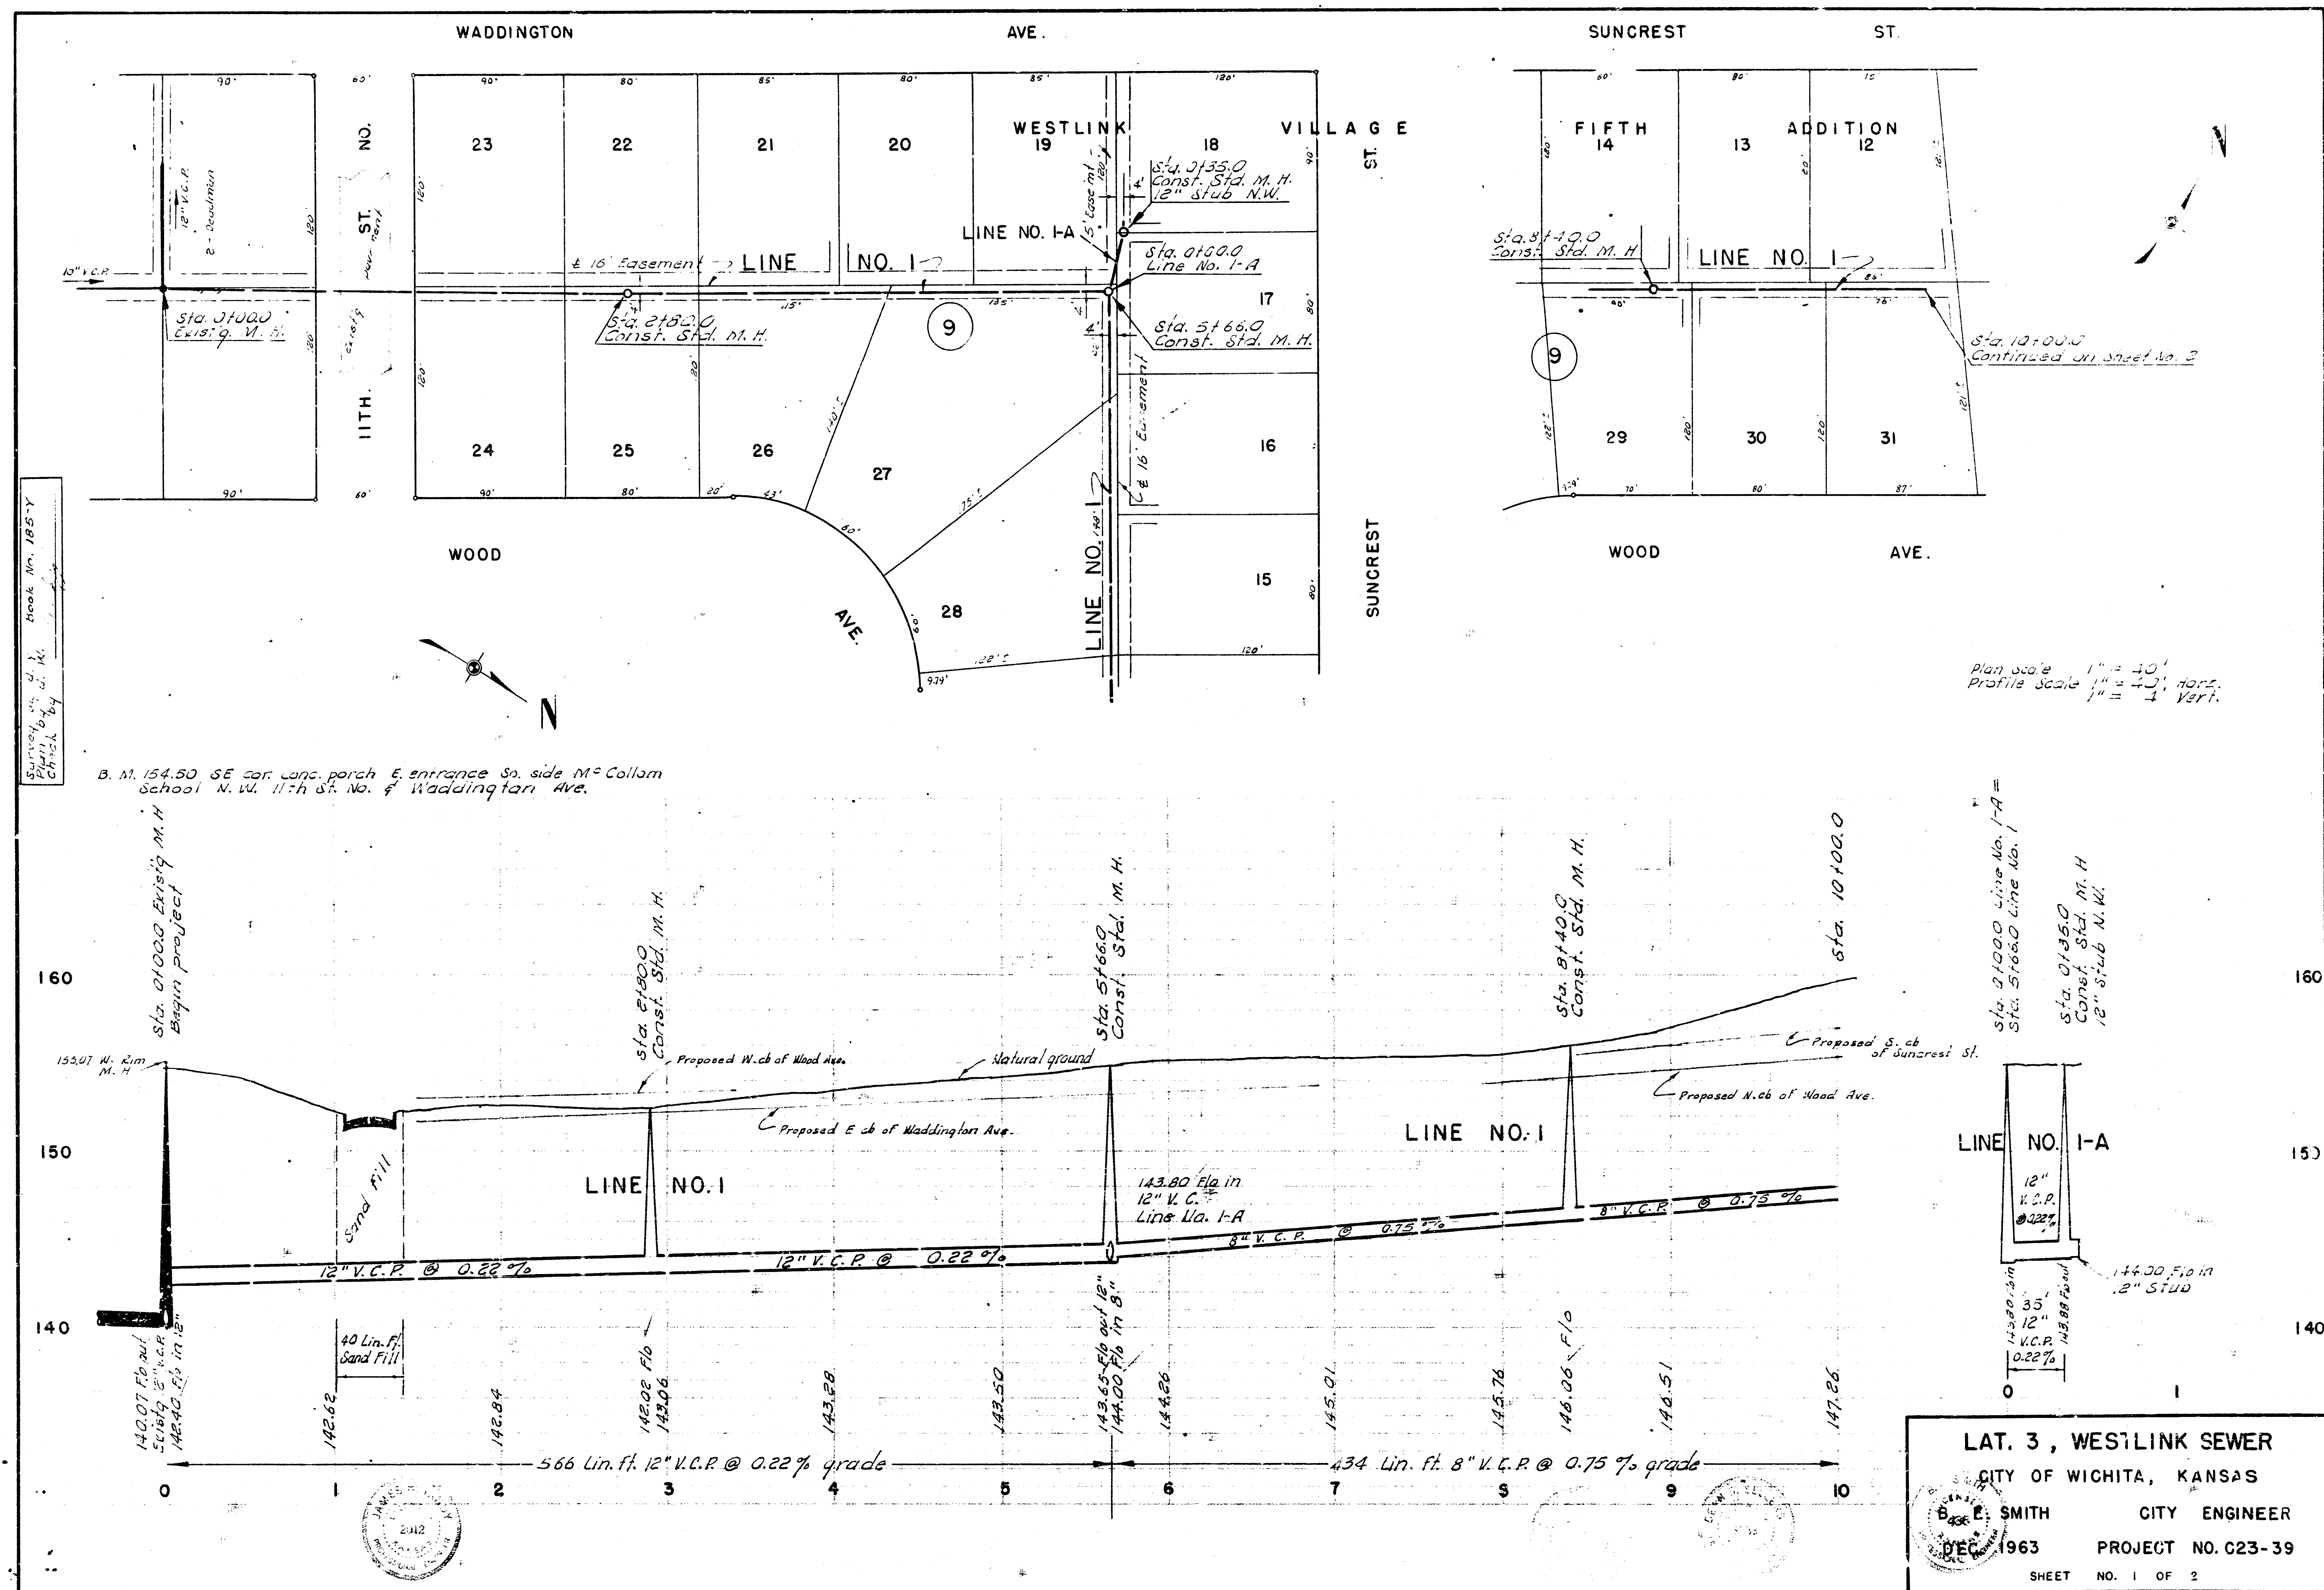

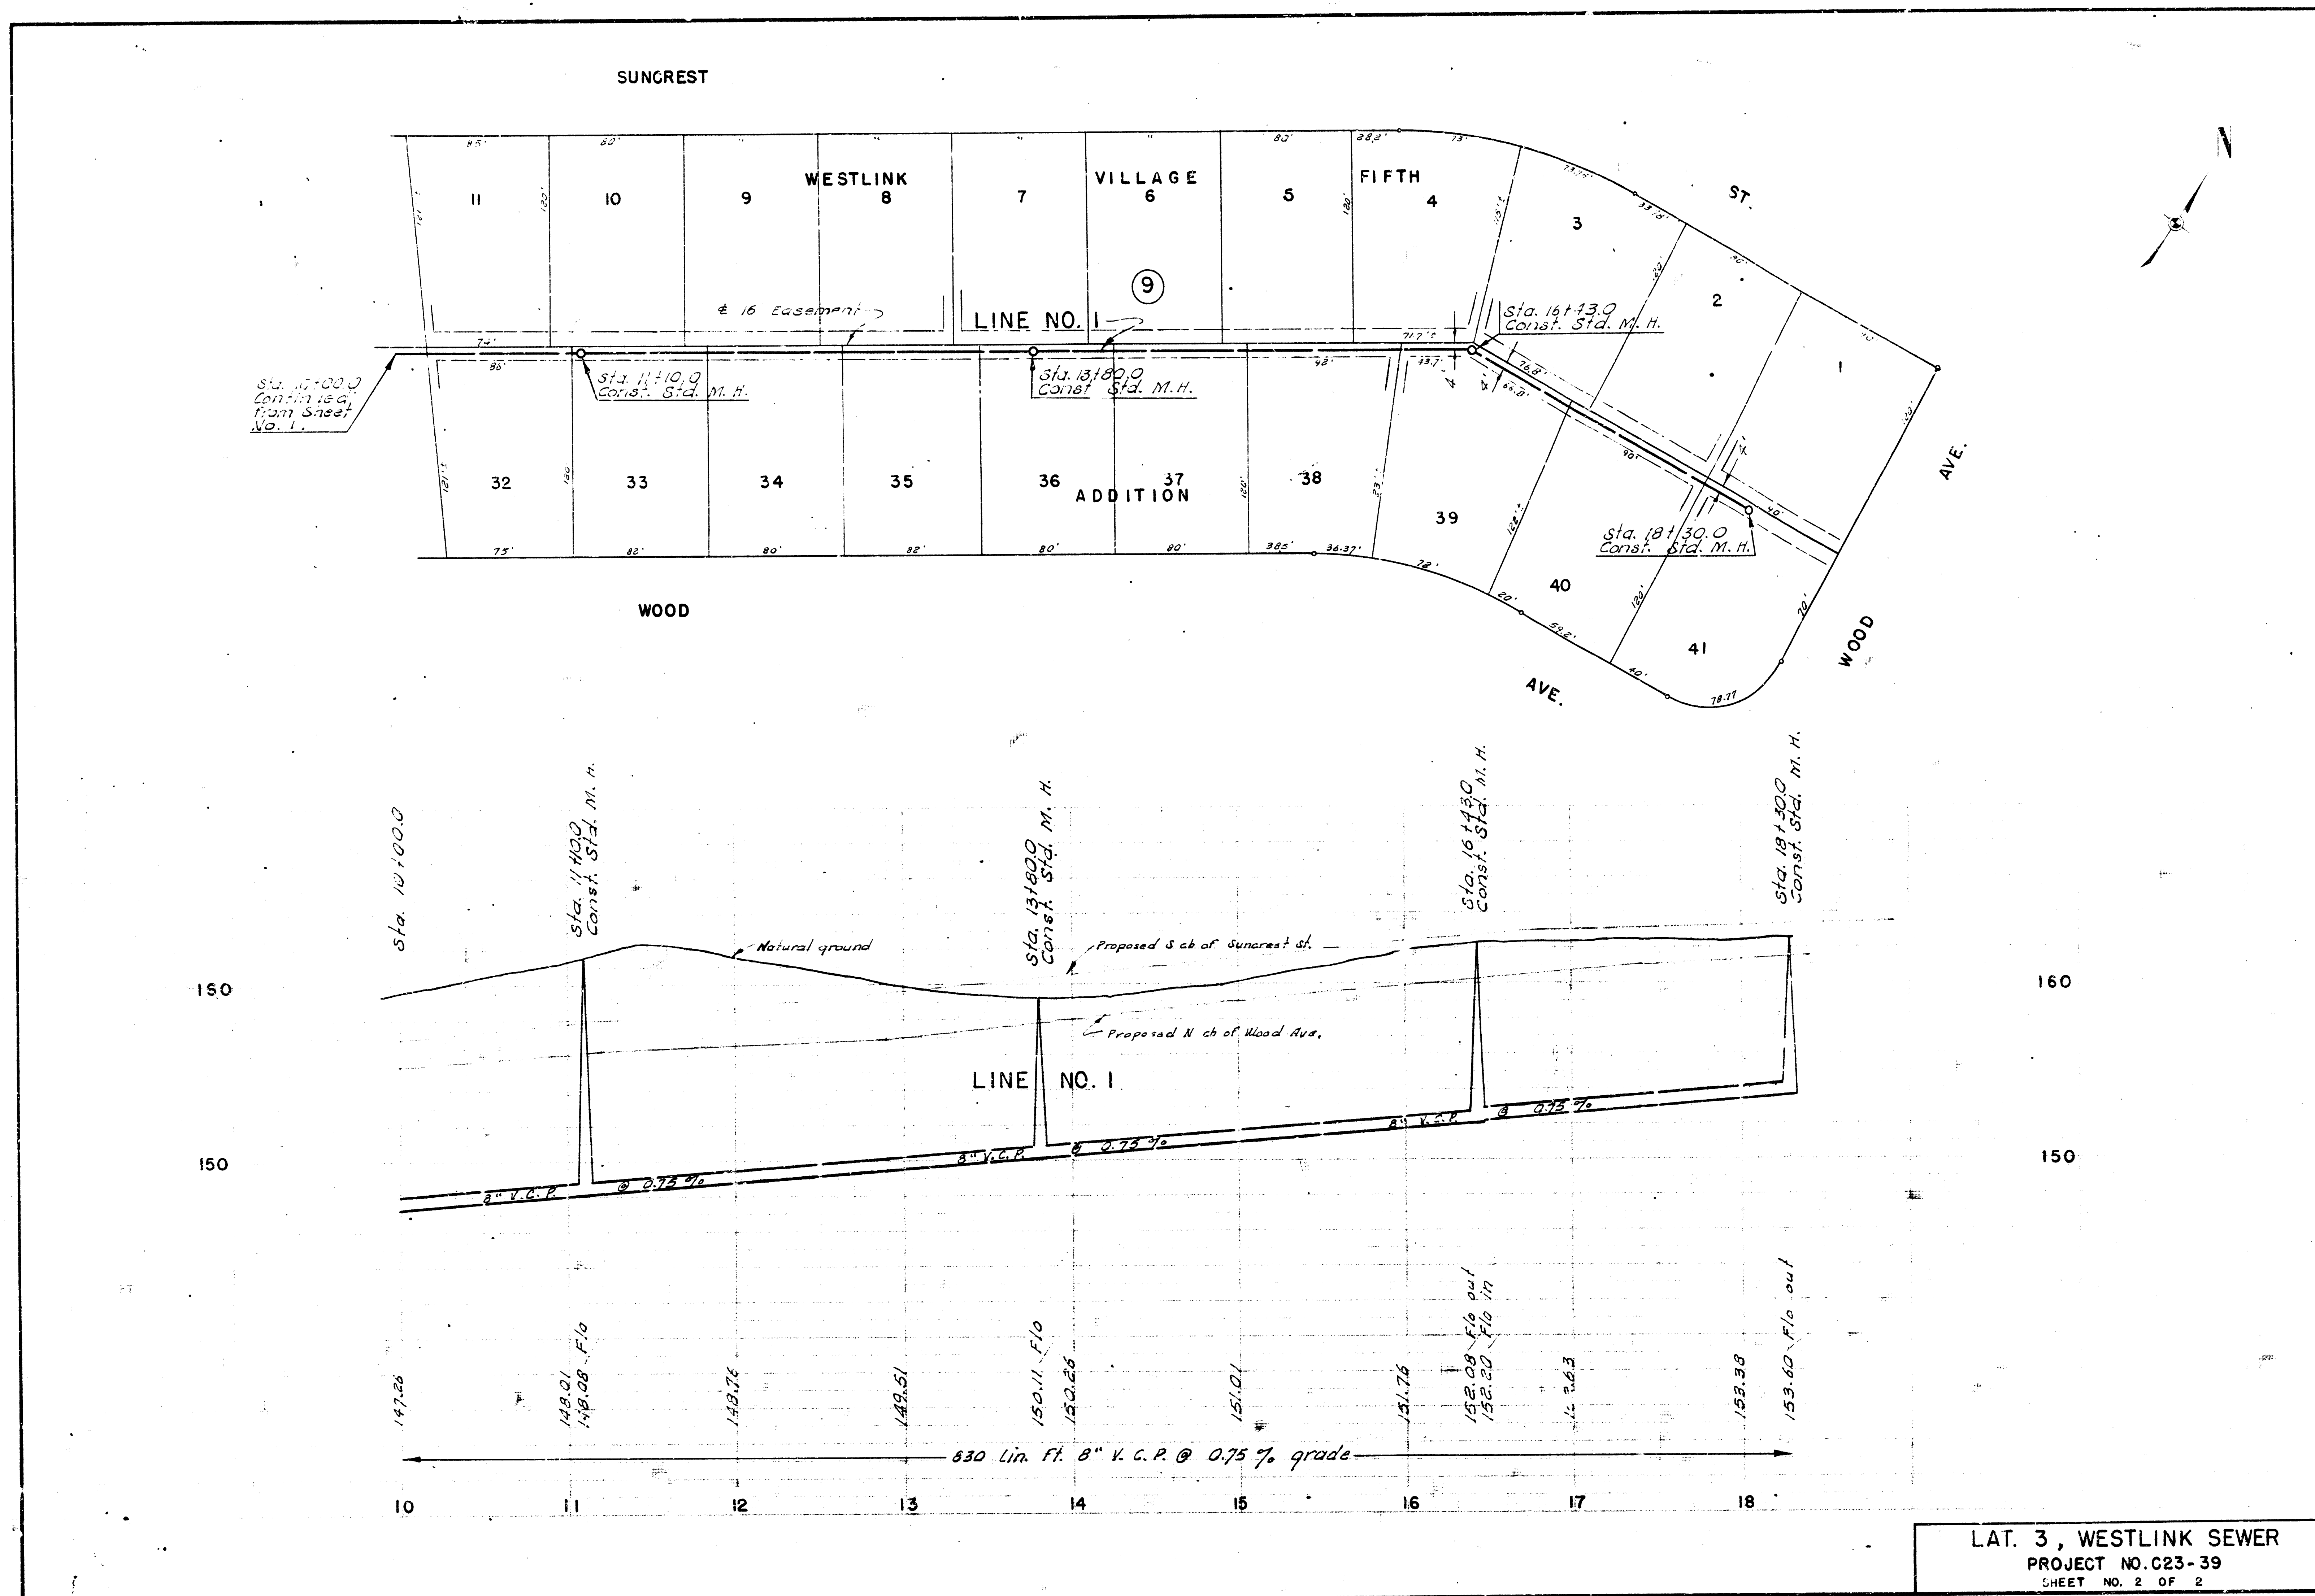

LAT. 3, WESTLINK SEWER
PROJECT NO. C23-39
SHEET NO. 2 OF 2