


3. M. 157.59 R. R. Spike W. S. P. Pole NW 11th St. No. of Tyler Rd.

Checked by
Checked by

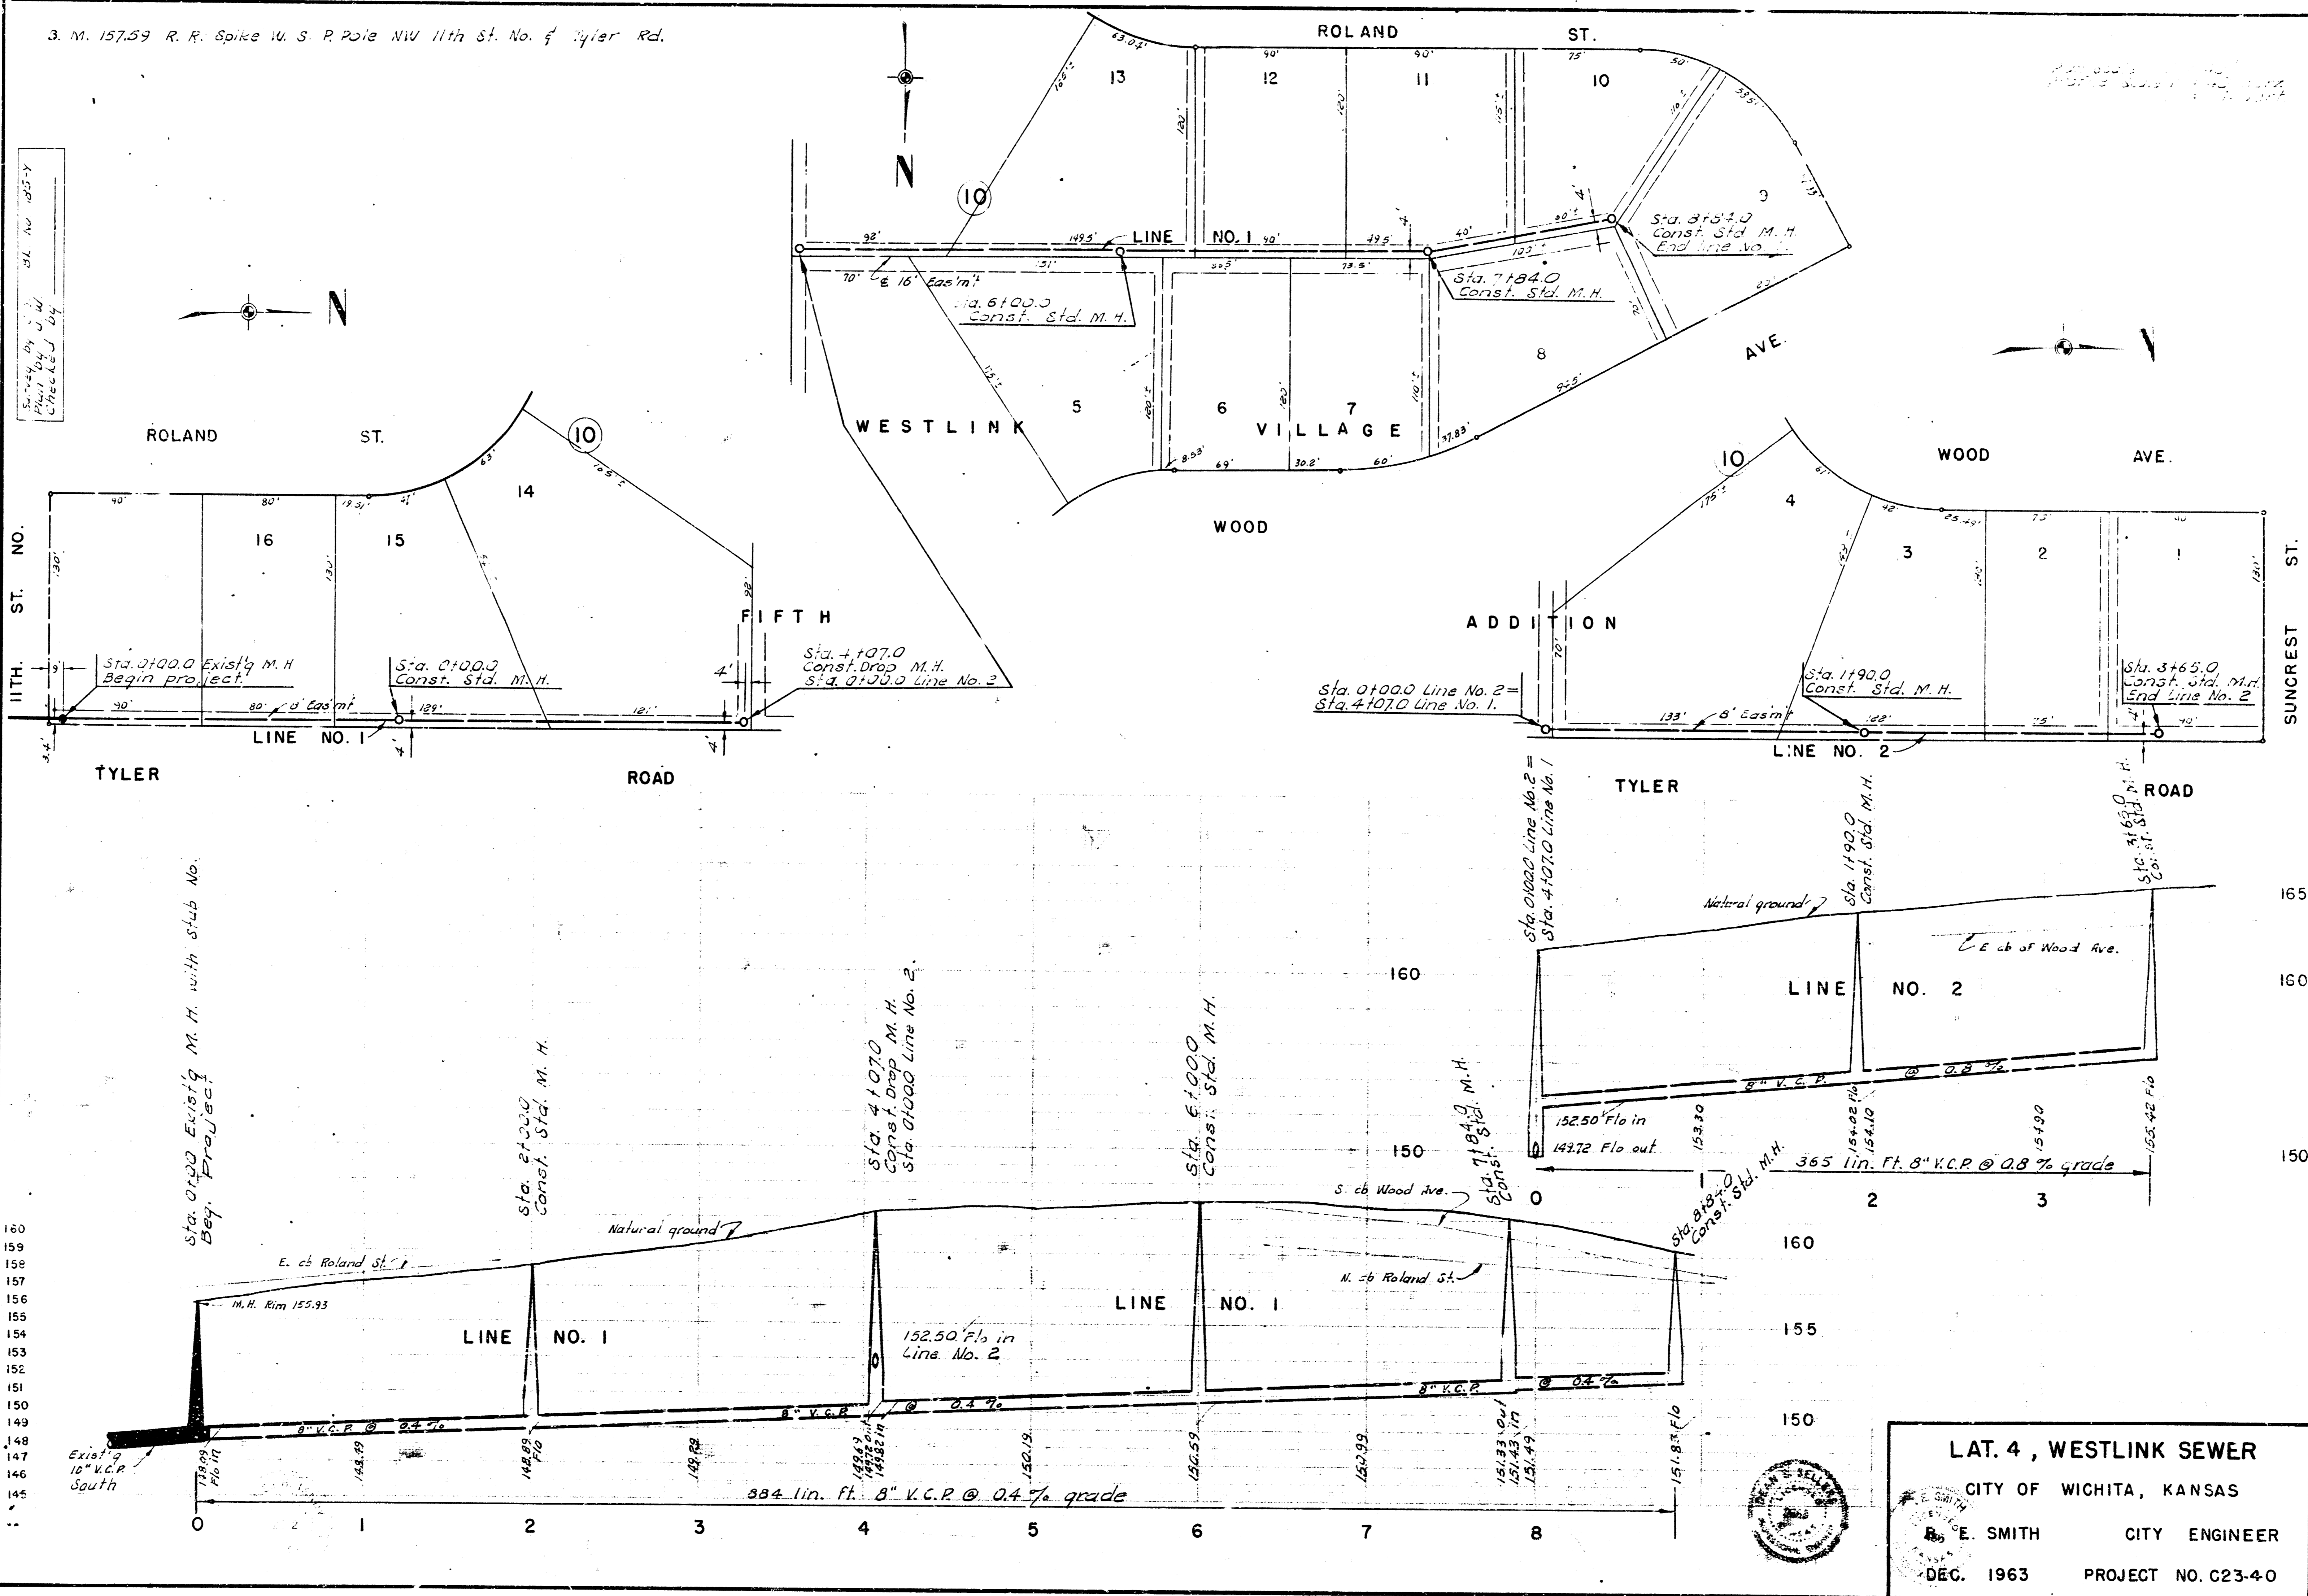

LAT. 4, WESTLINK SEWER
 CITY OF WICHITA, KANSAS
 E. SMITH CITY ENGINEER
 DEC. 1963 PROJECT NO. C23-40

