


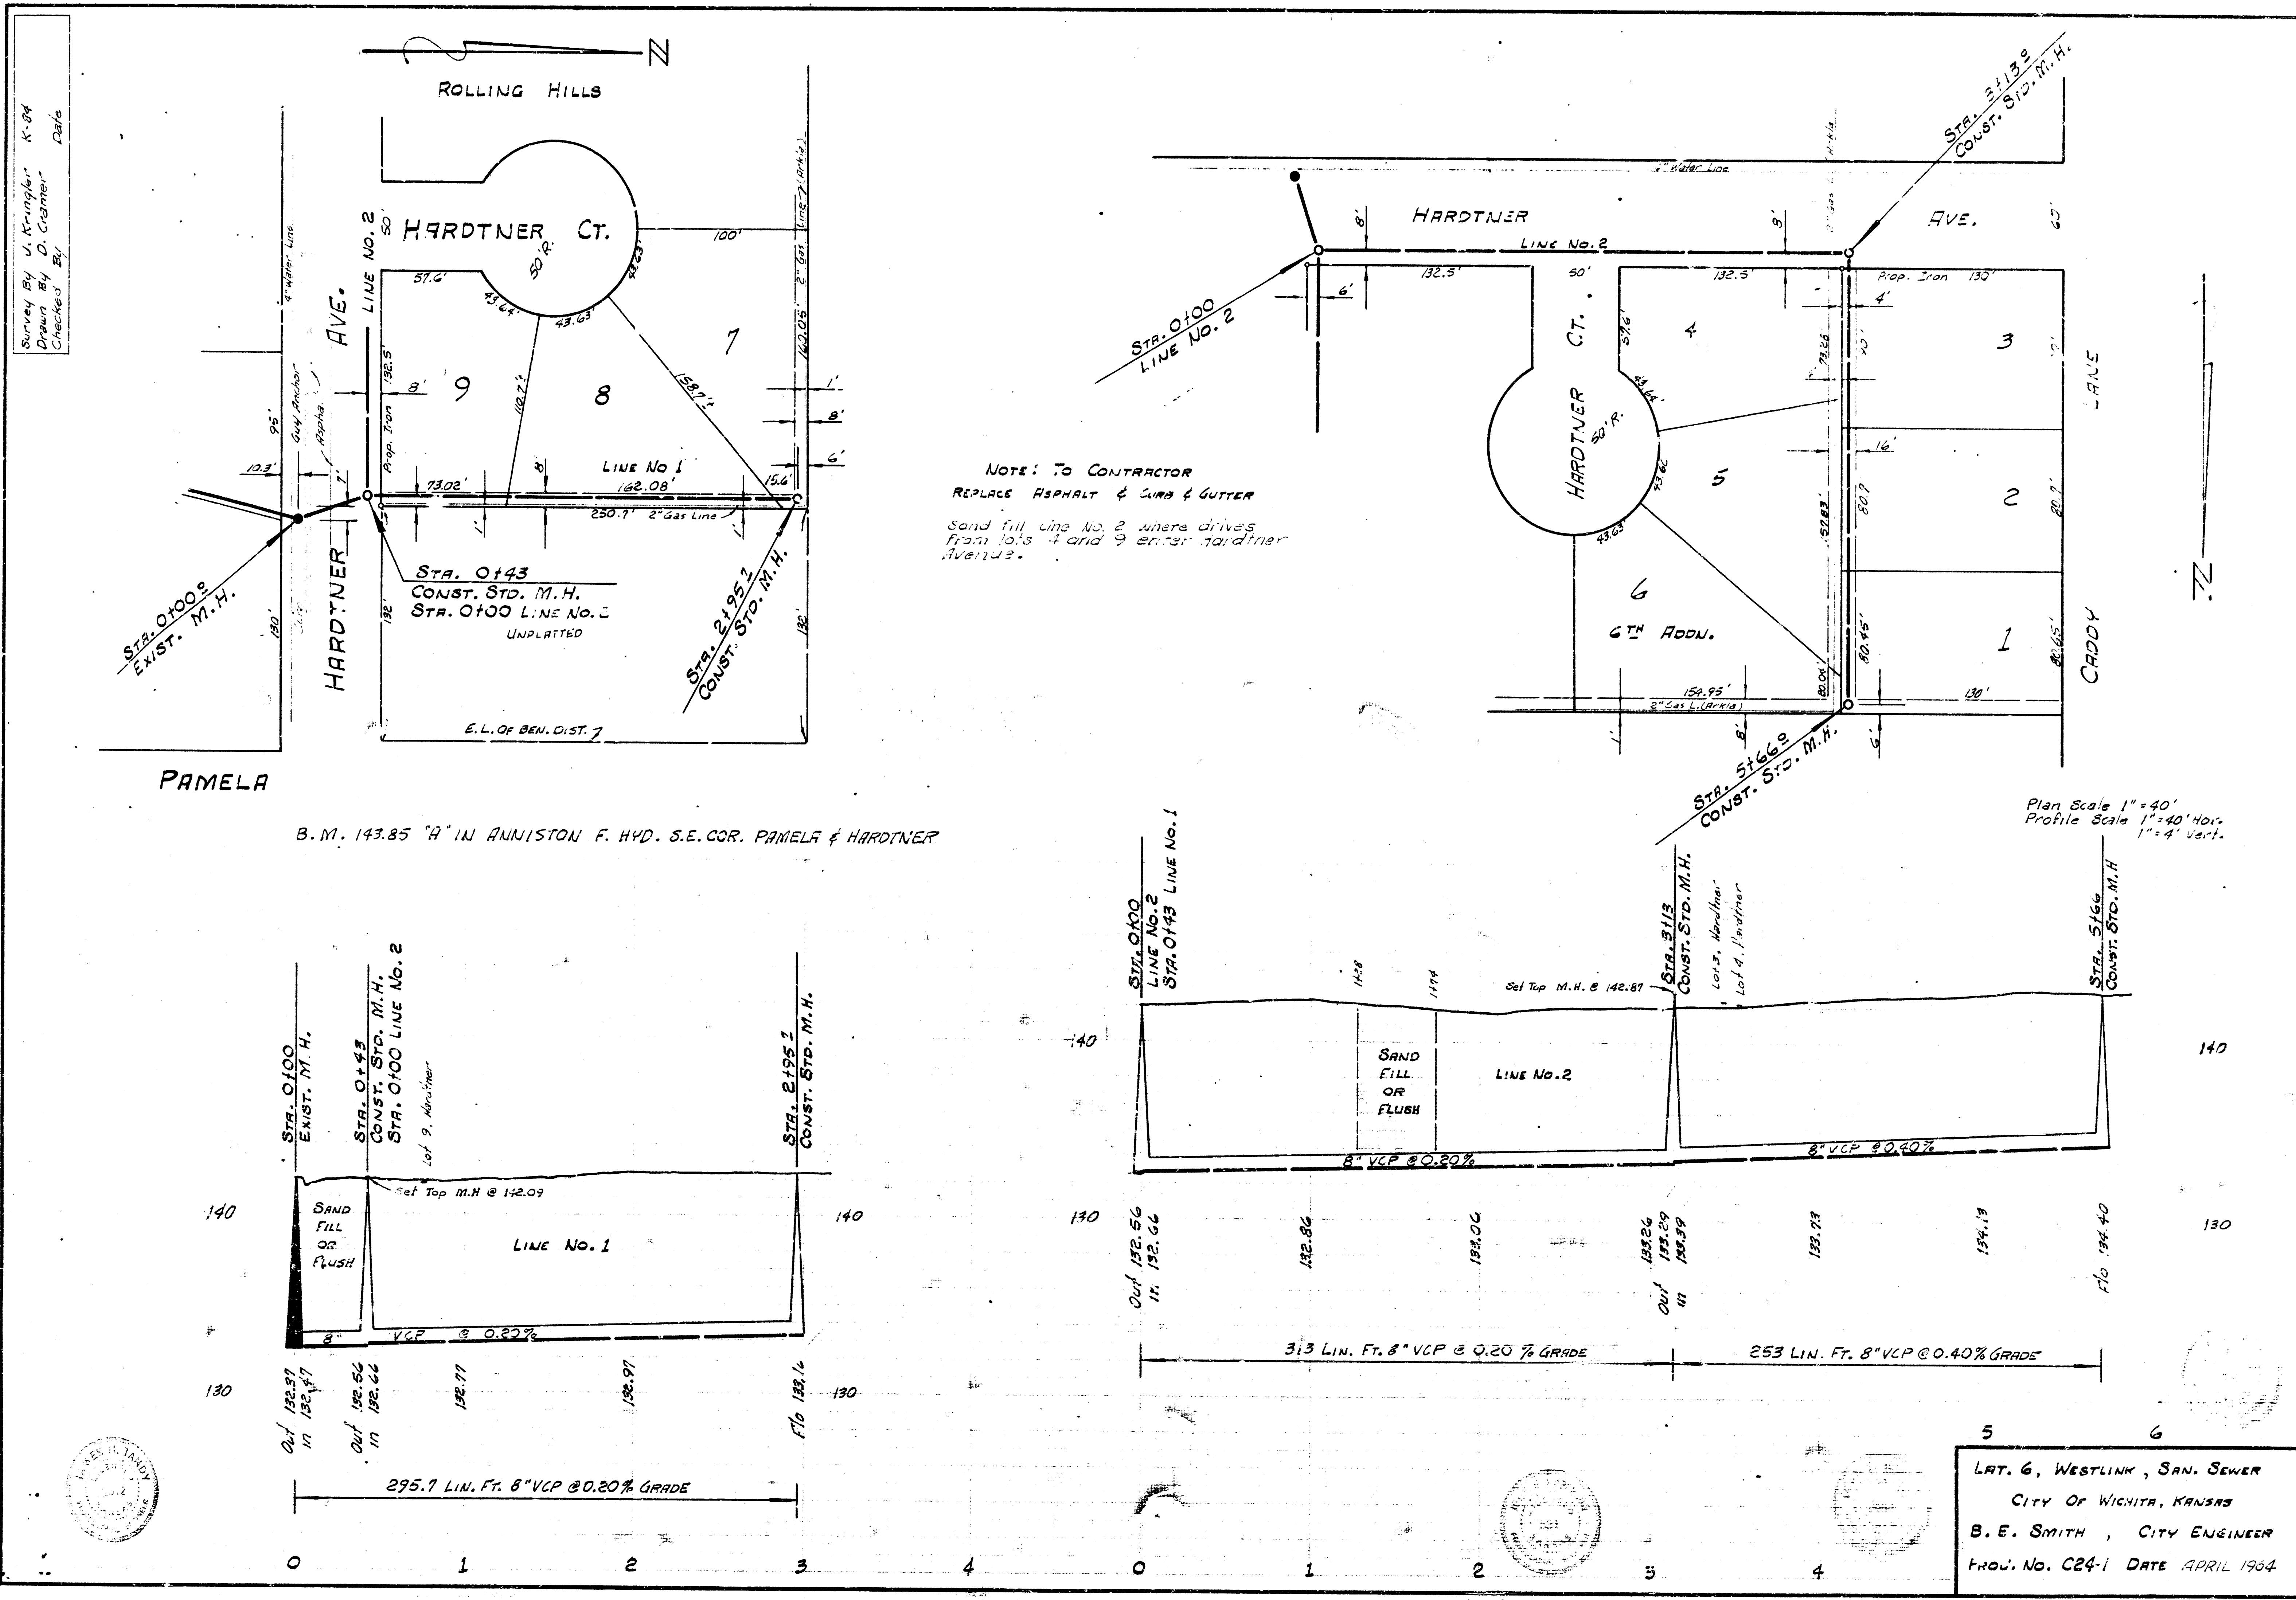

LAT. 6, WESTLINK, SAN. SEWER
CITY OF WICHITA, KANSAS
B. E. SMITH, CITY ENGINEER
PROJ. NO. C24-1 DATE APRIL 1964