



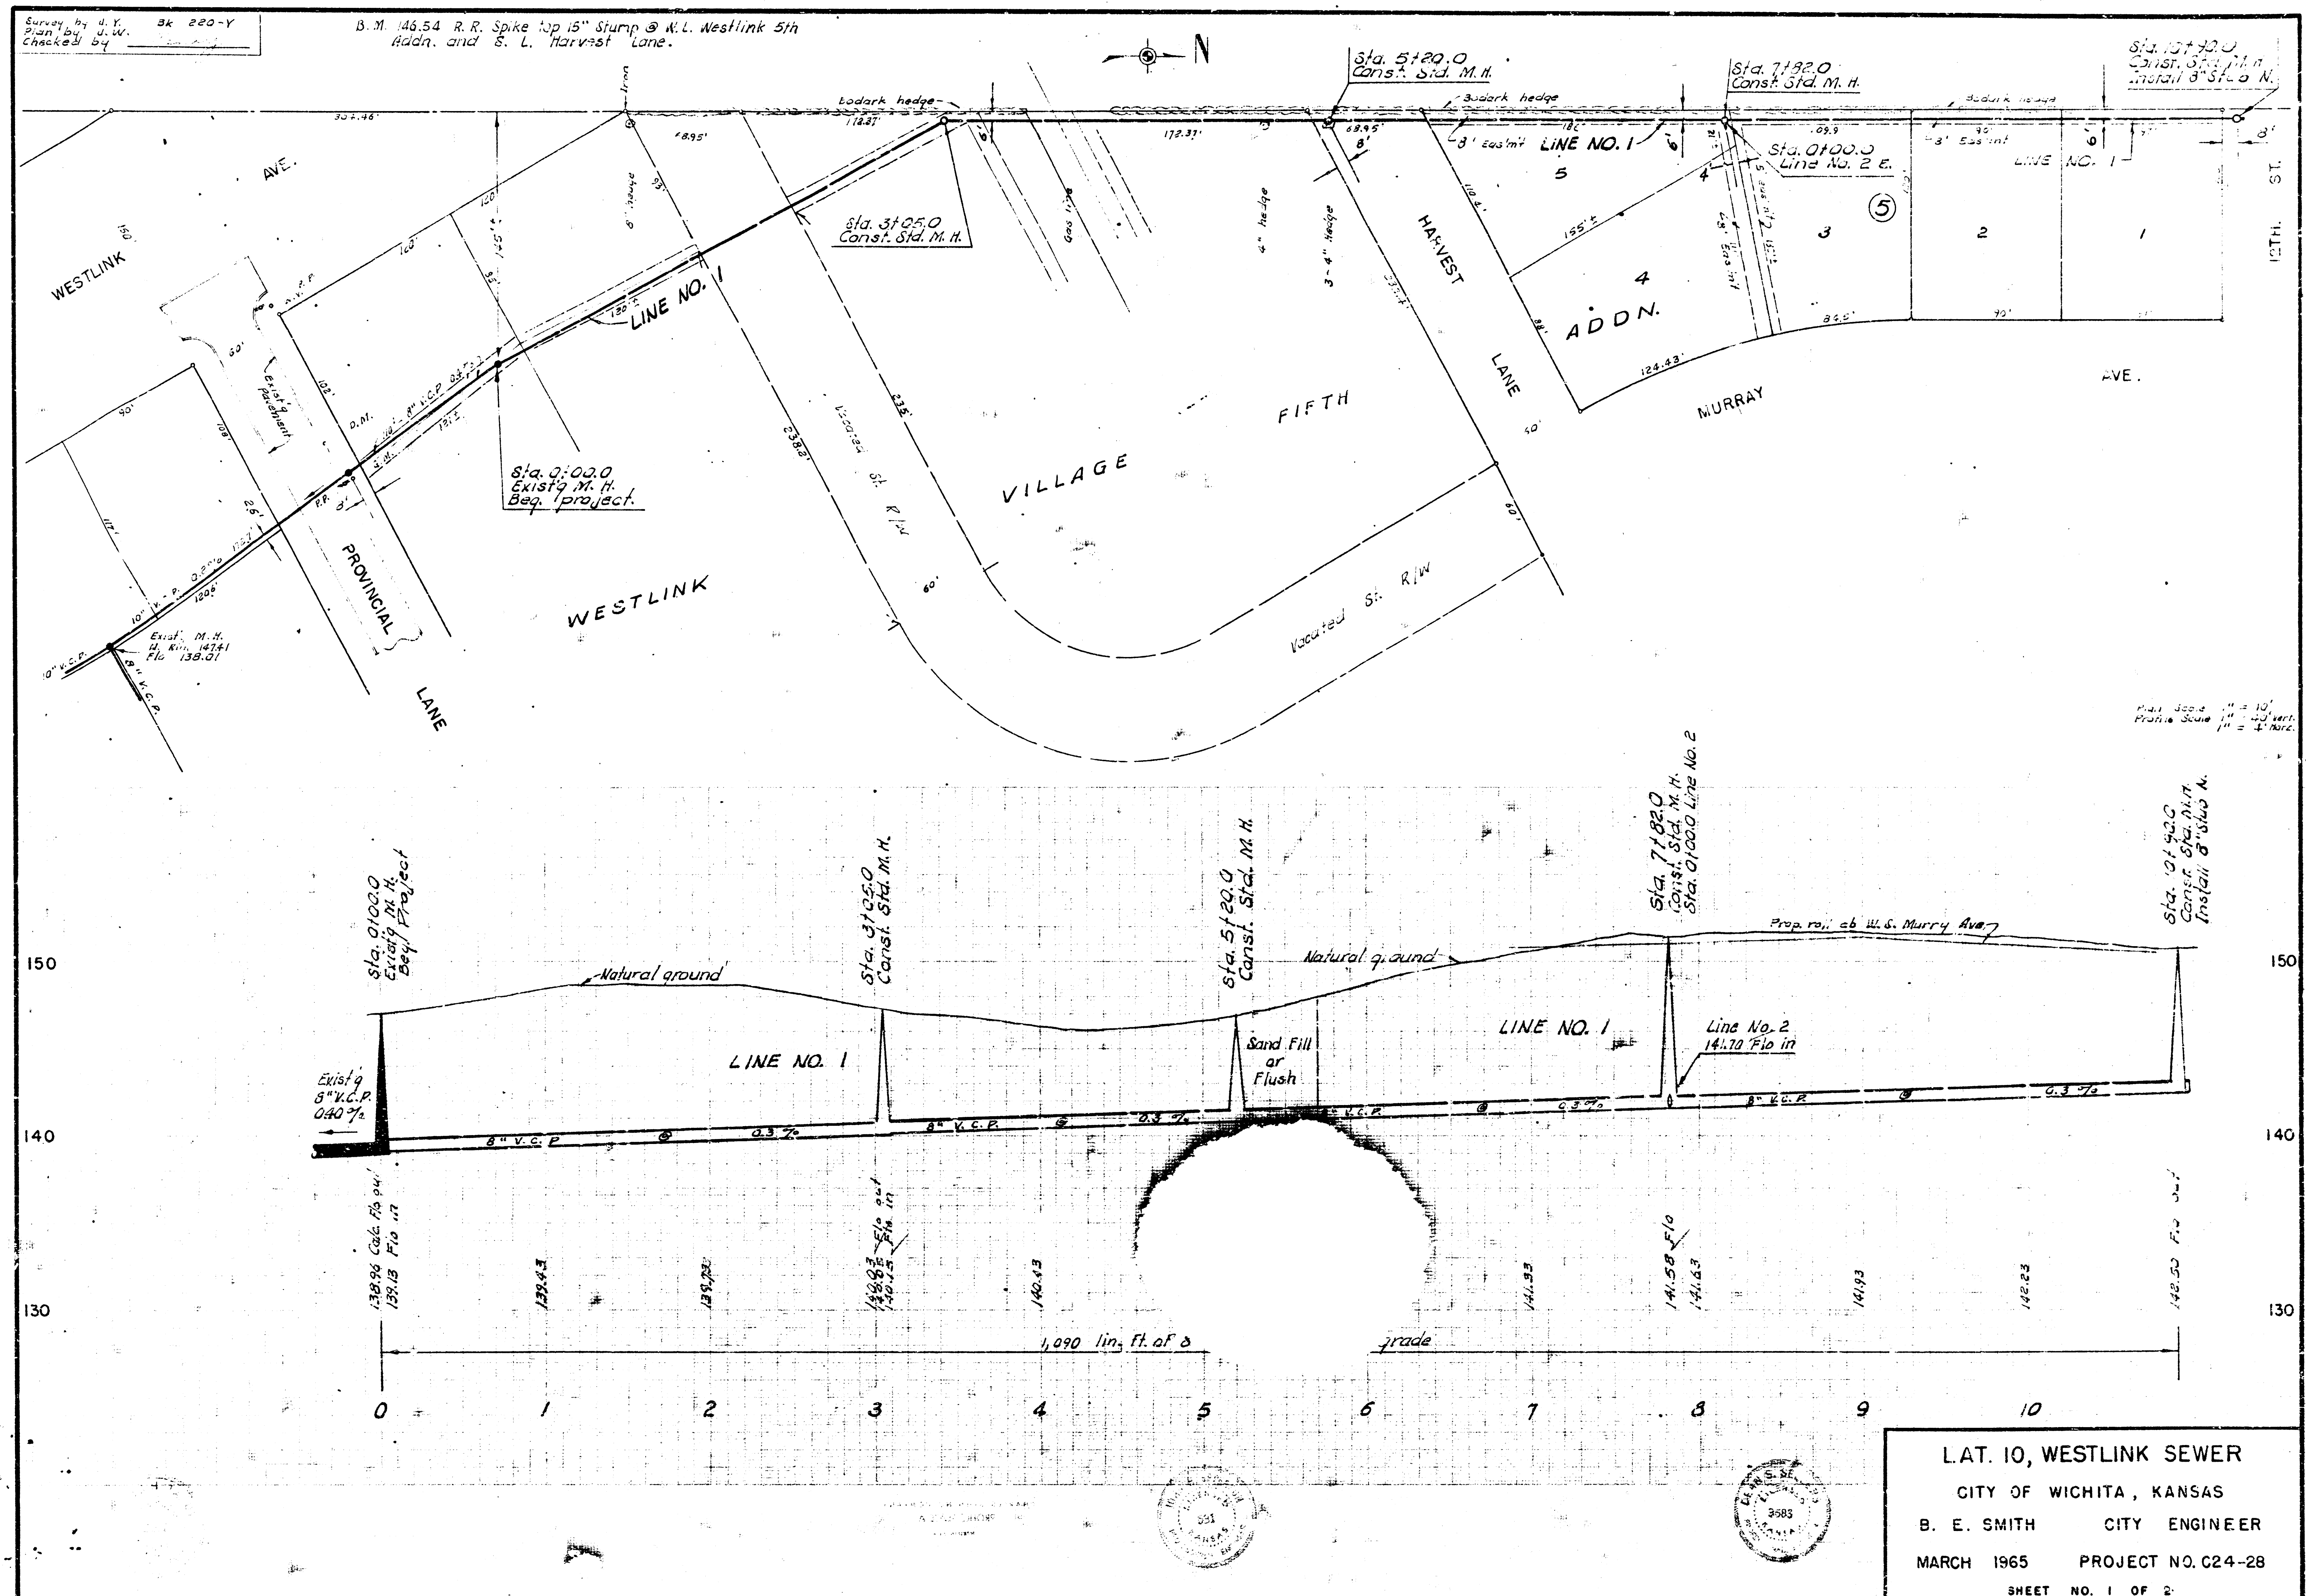

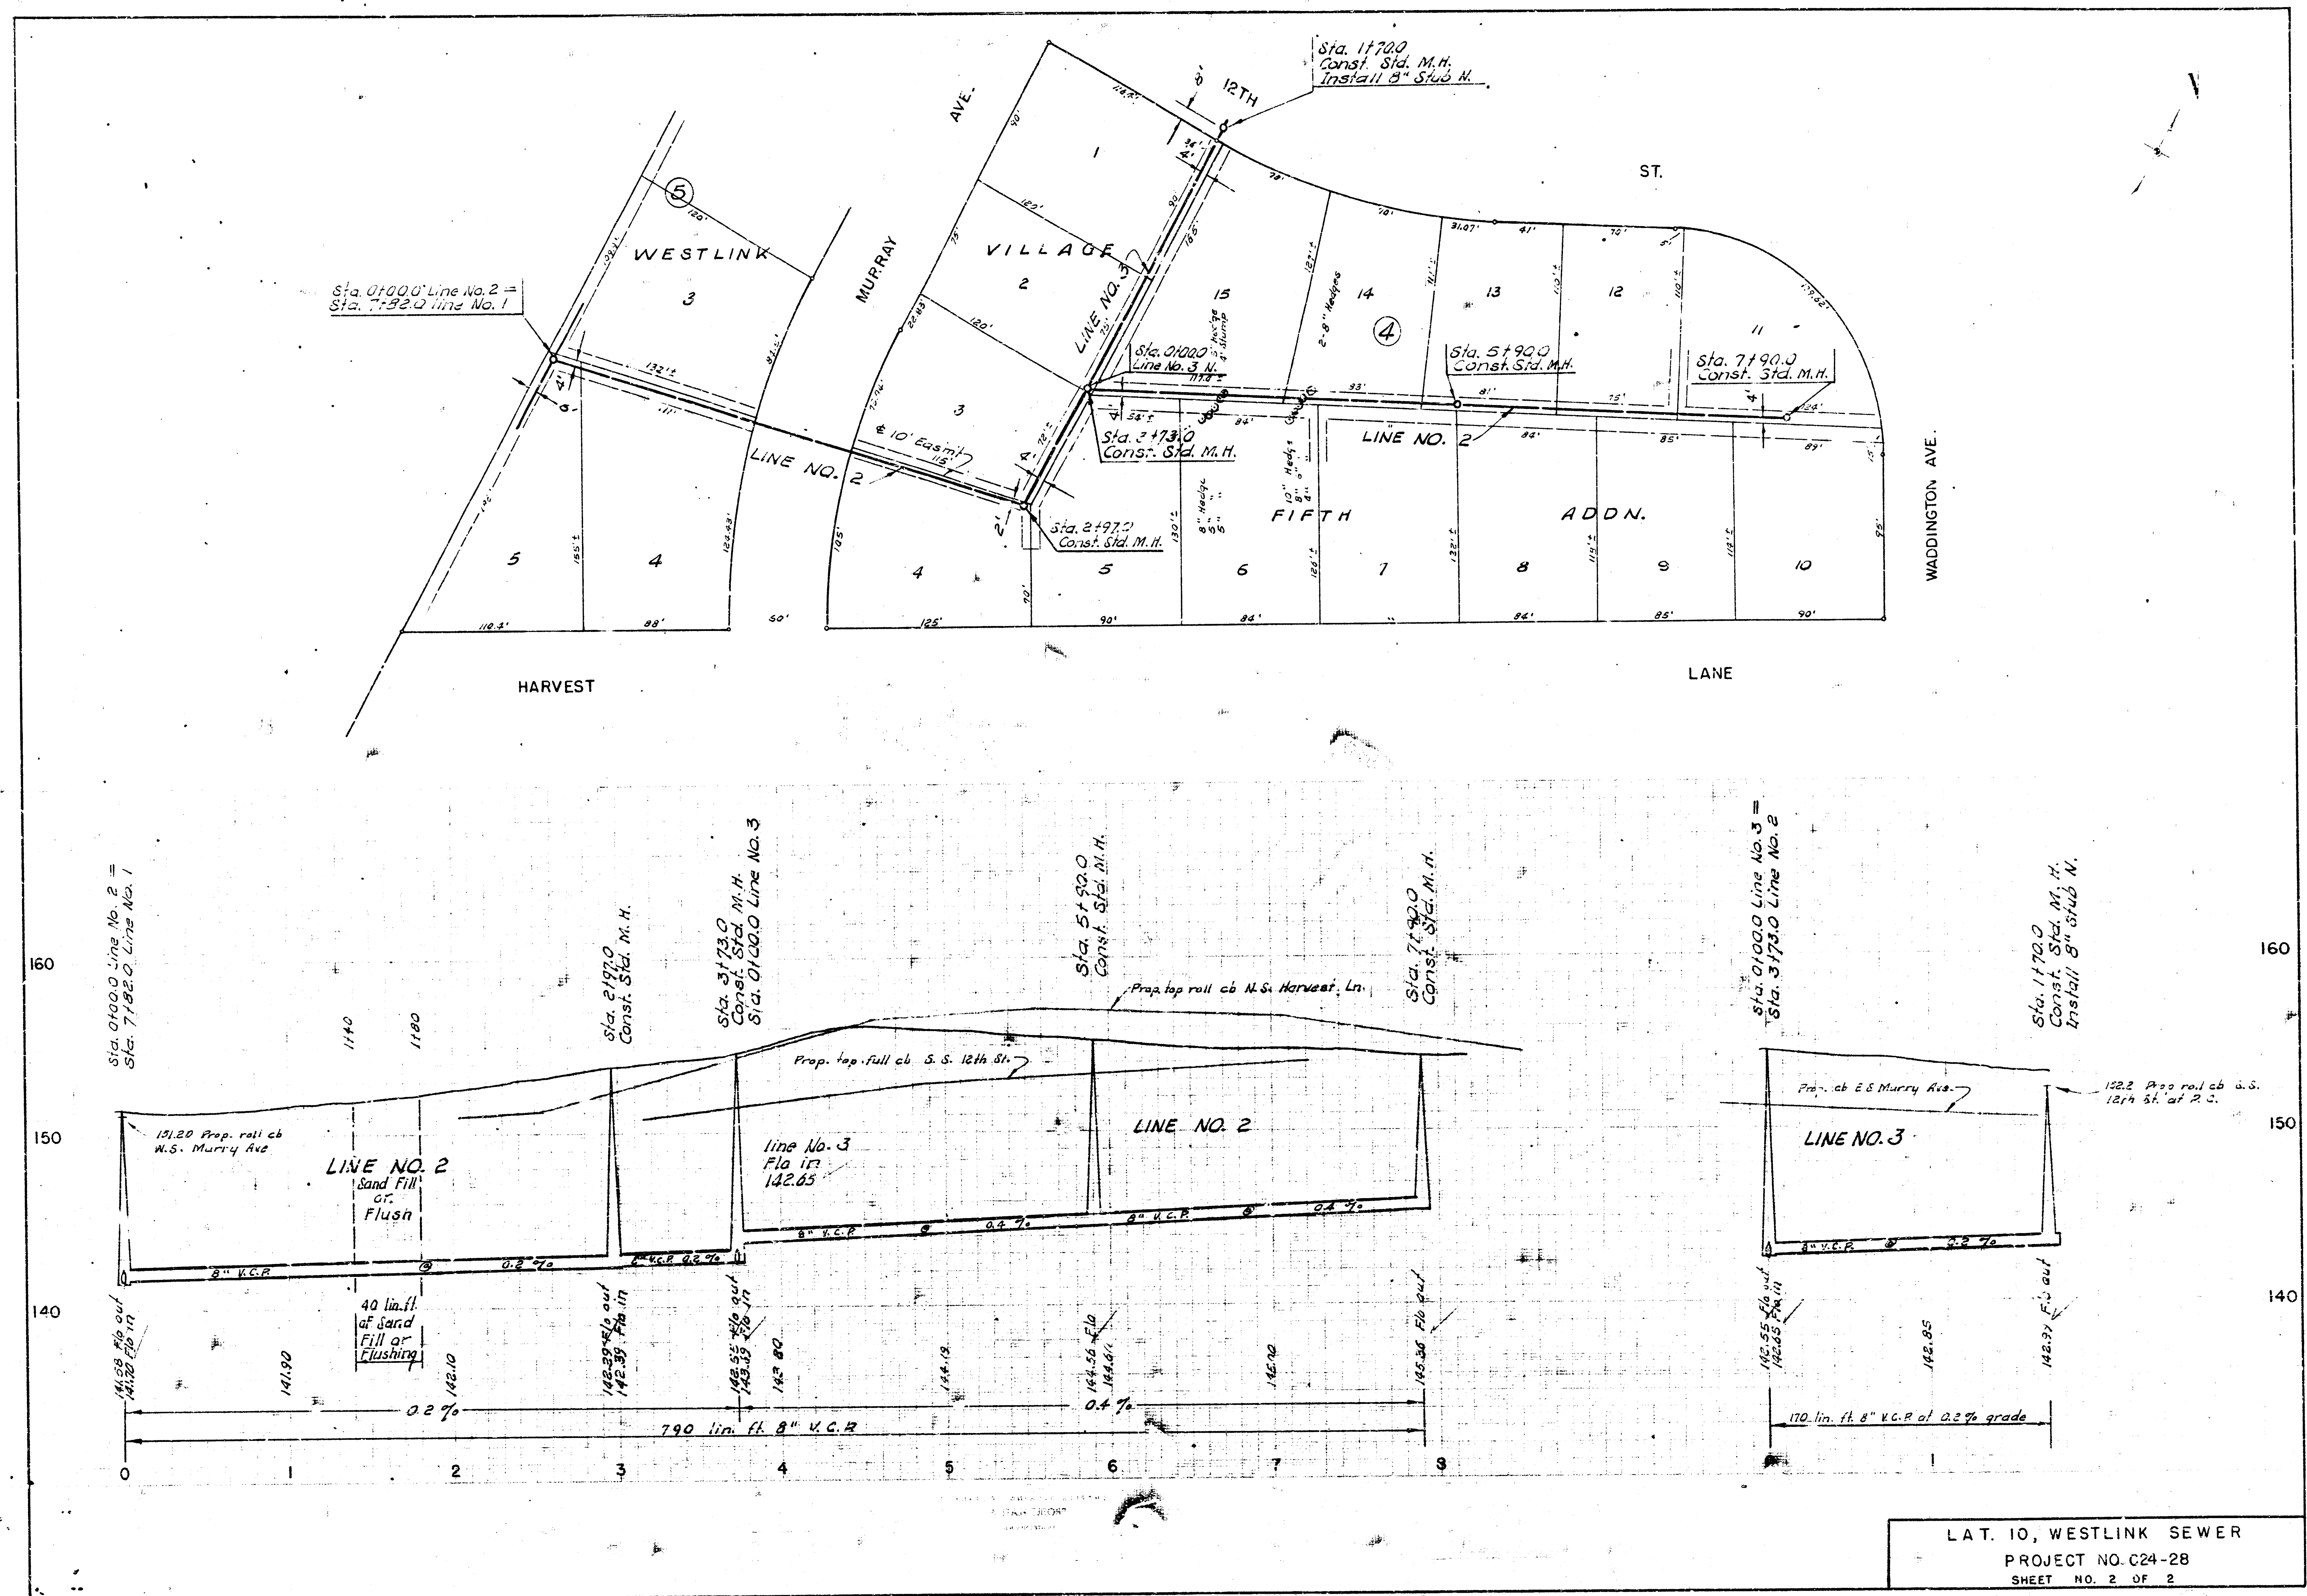

LAT. 10, WESTLINK SEWER
PROJECT NO. C24-28
SHEET NO. 2 OF 2