


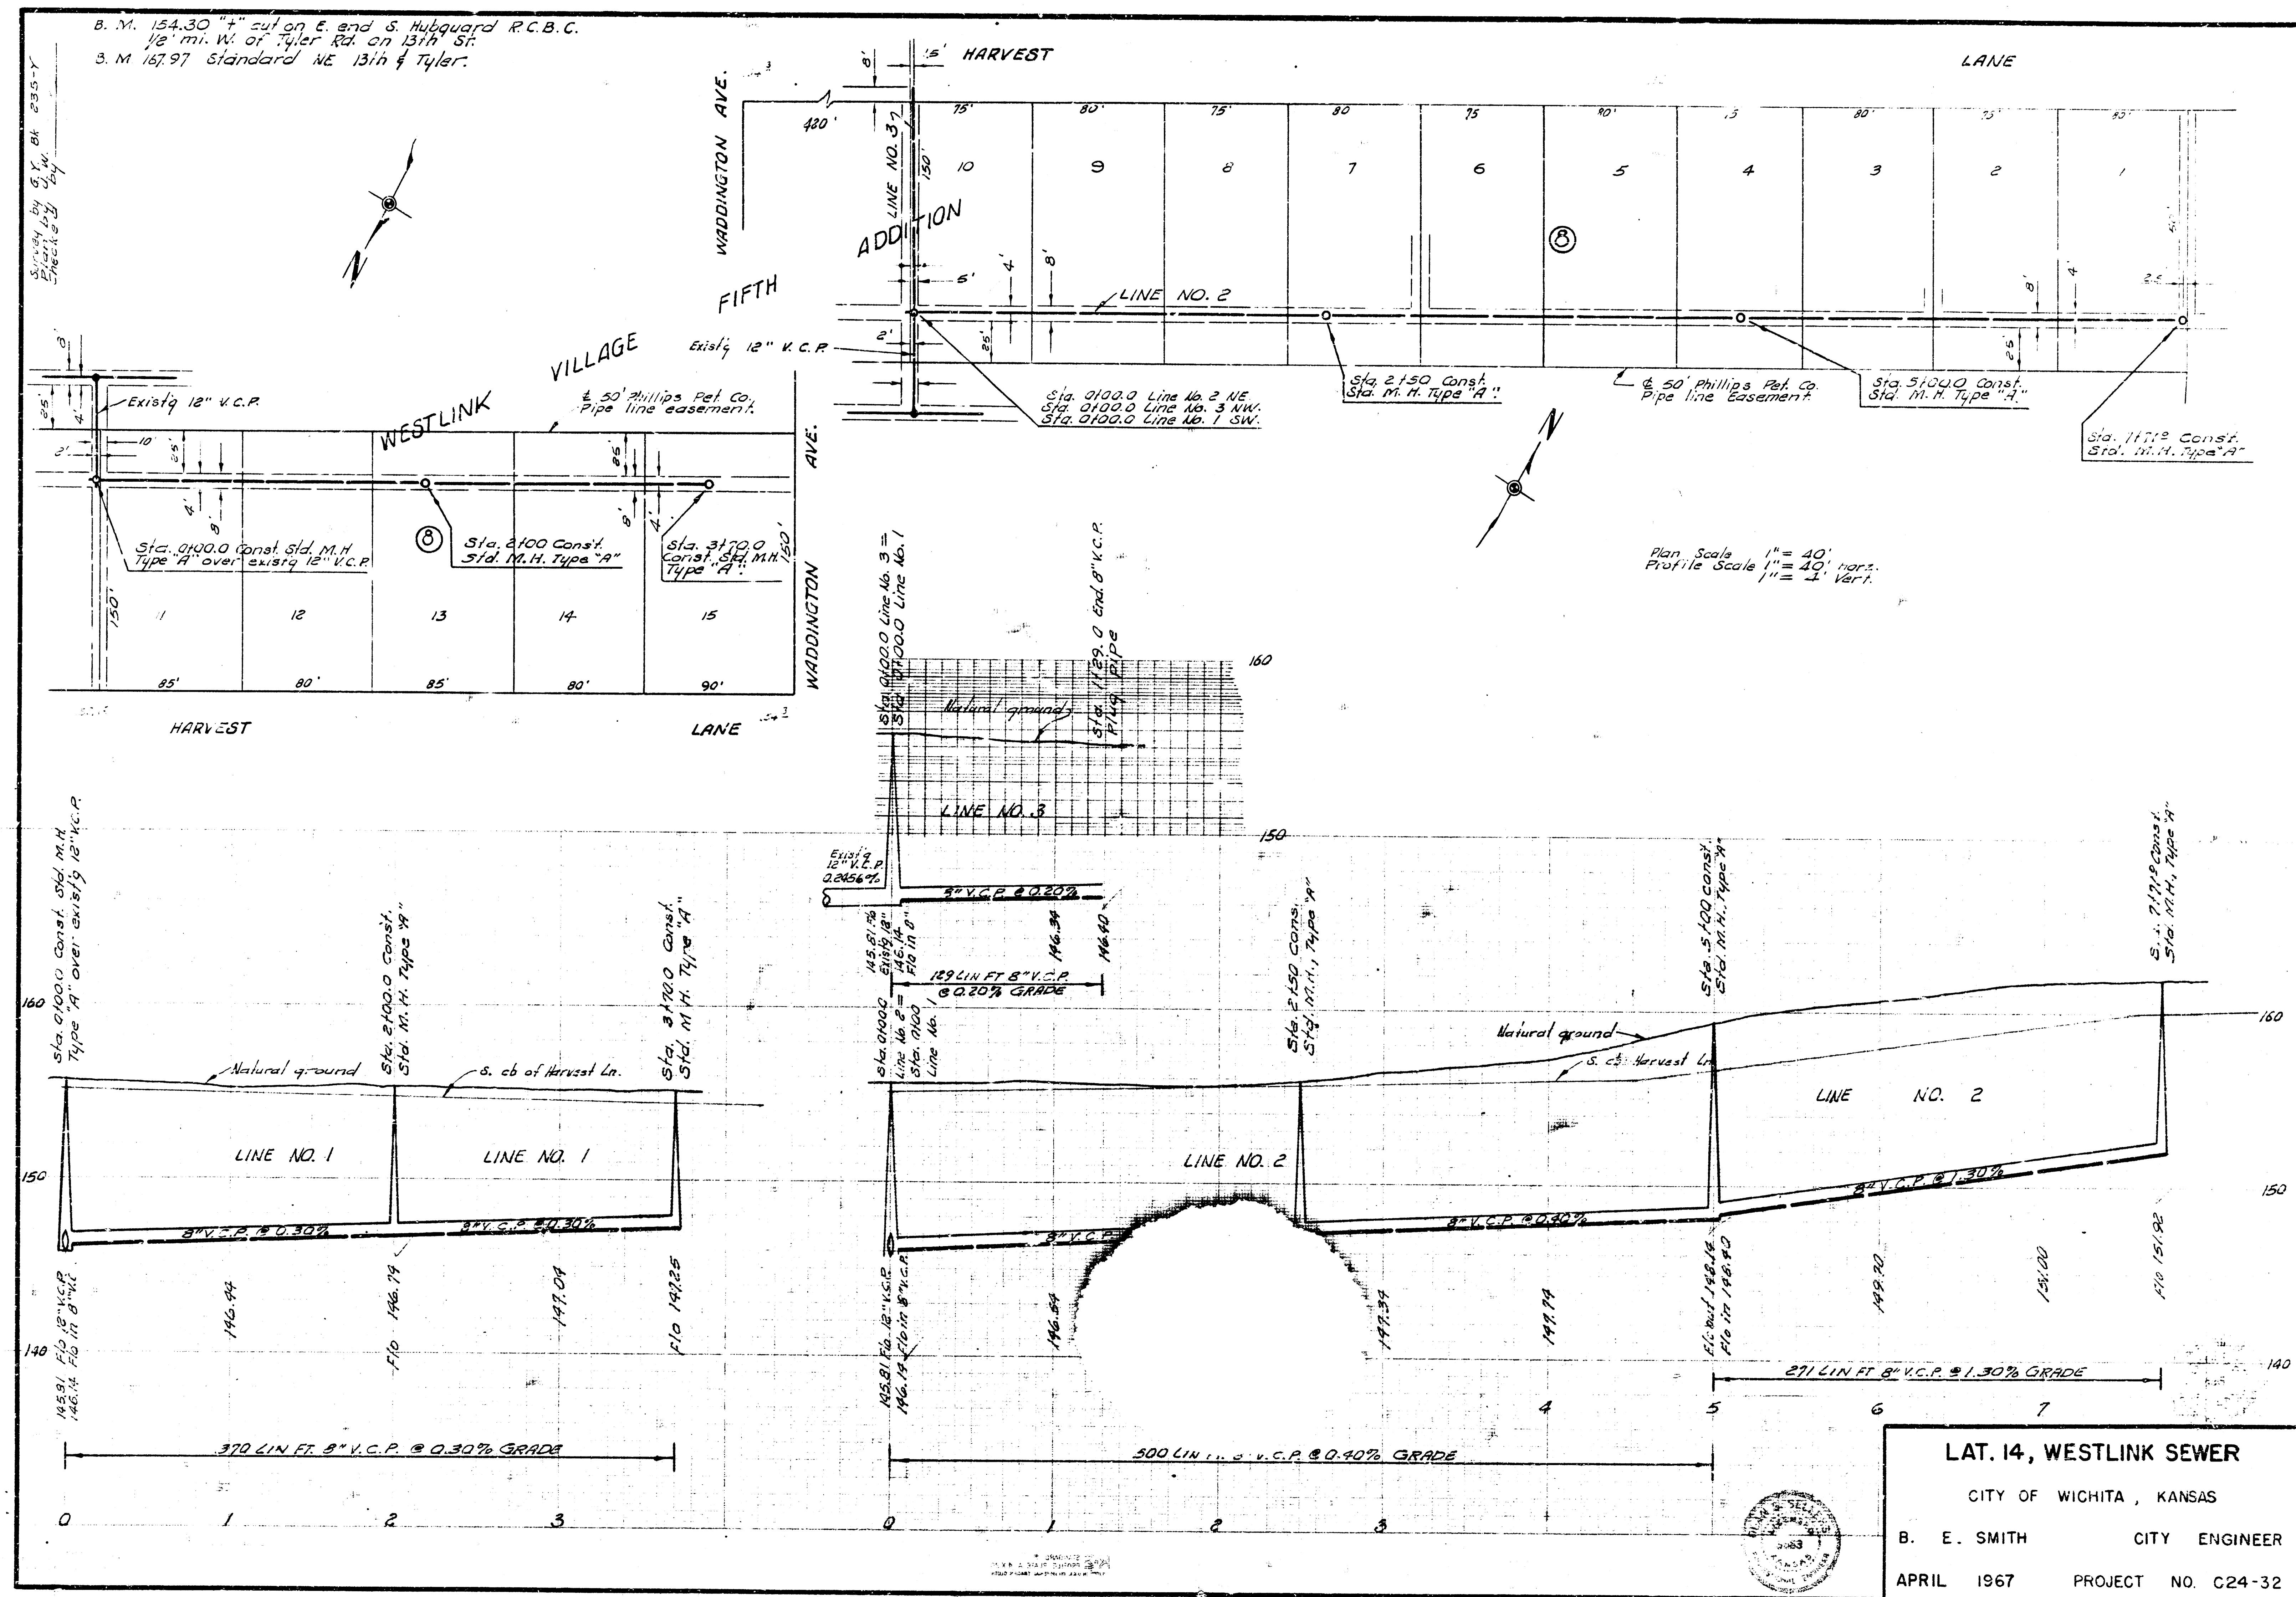

LAT. 14, WESTLINK SEWER

CITY OF WICHITA , KANSAS

B. E. SMITH CITY ENGINEER

APRIL 1967 PROJECT NO. C24-32

2 15 4 51