


NOTE:
Water table Elev. = 120.8 @ Sta. 0100
line #1

B.M. 132.06 N. Rim M.H. 626.5' S. of Sta. 0100
Line #1
B.M. 132.84 Top N.W. Bolt on Conc base-life pole
S.W. Central & Ridge Rd.

Plan Scale 1" = 40'
Profile Scale 1" = 40' Hor.
1" = 4' Vert.

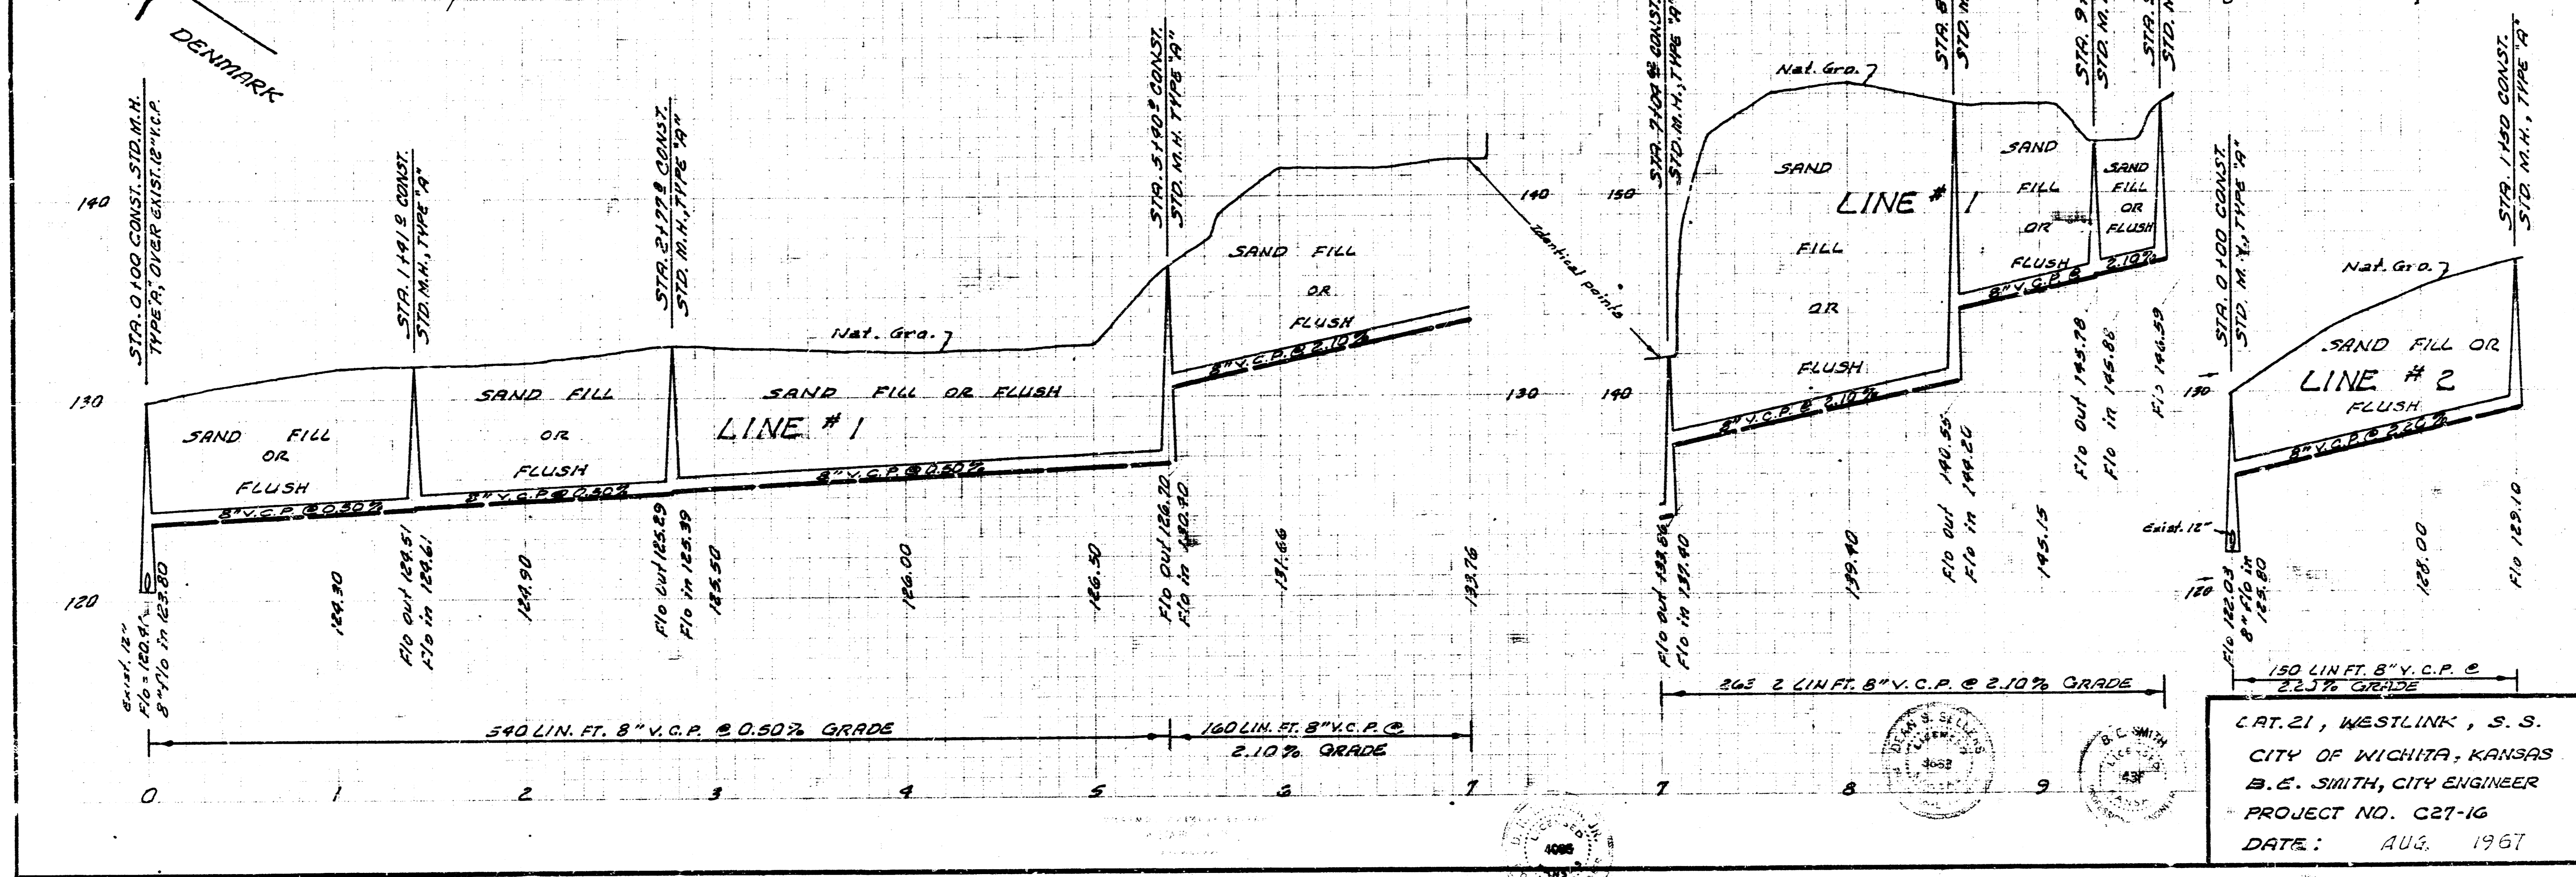

CAT. 21, WESTLINK, S.S.
CITY OF WICHITA, KANSAS
B.E. SMITH, CITY ENGINEER
PROJECT NO. C21-16
DATE: AUG. 1967