


B. E. SMITH, City Engineer
 APRIL 1969
 PROJECT NO. C28-16


PETERSON AVE.

BRIARWOOD

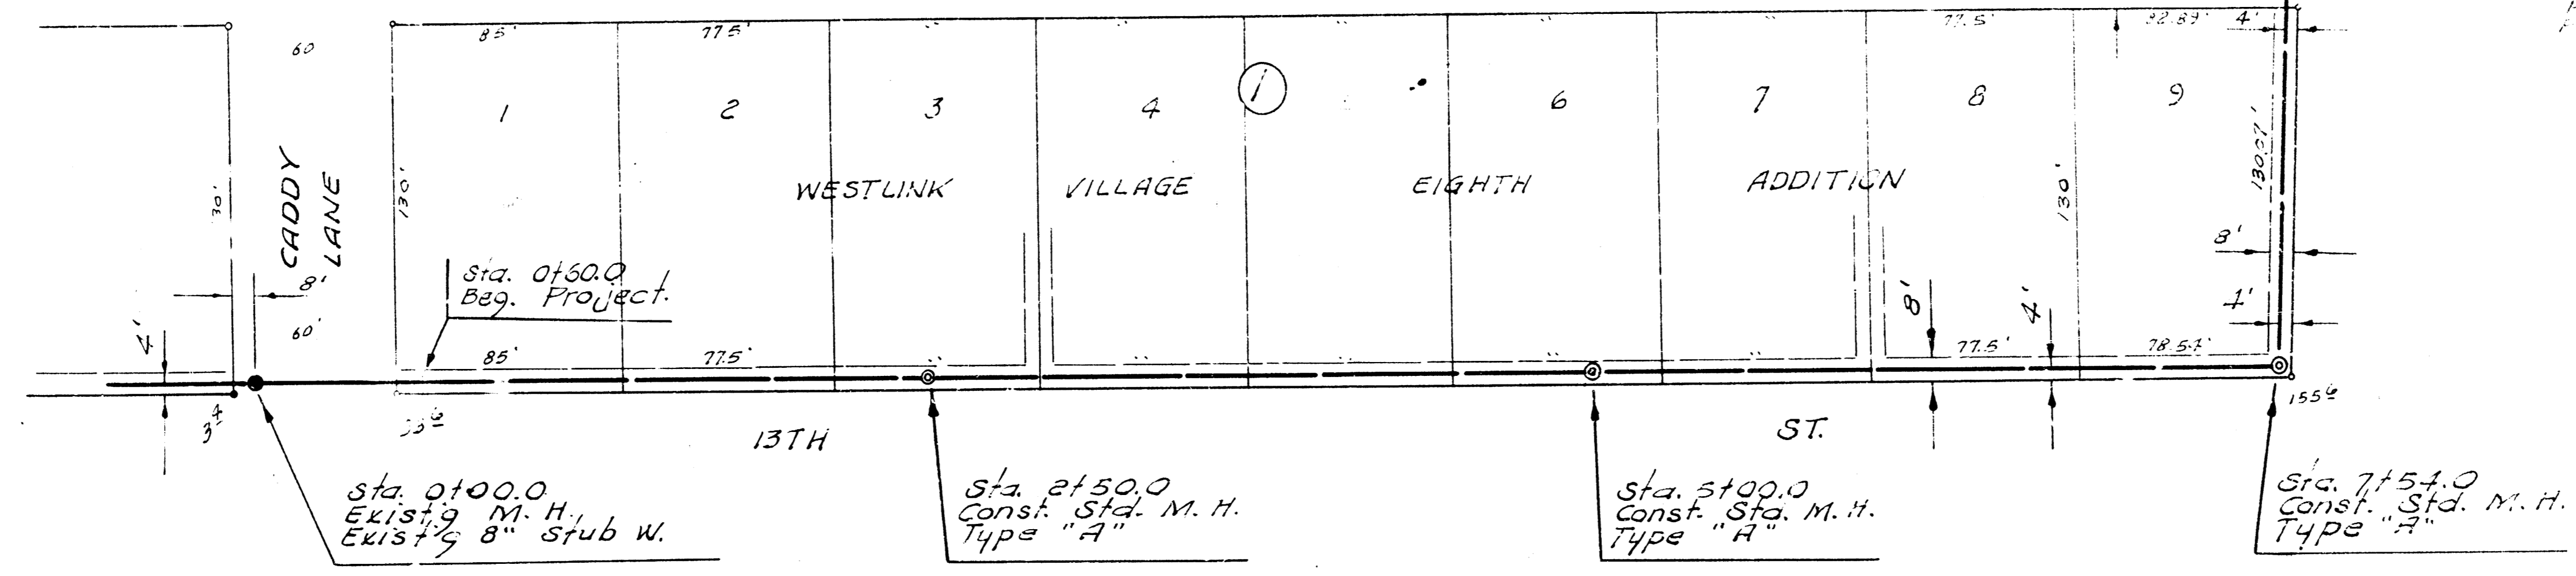

160
 150
 140

160
 150
 140

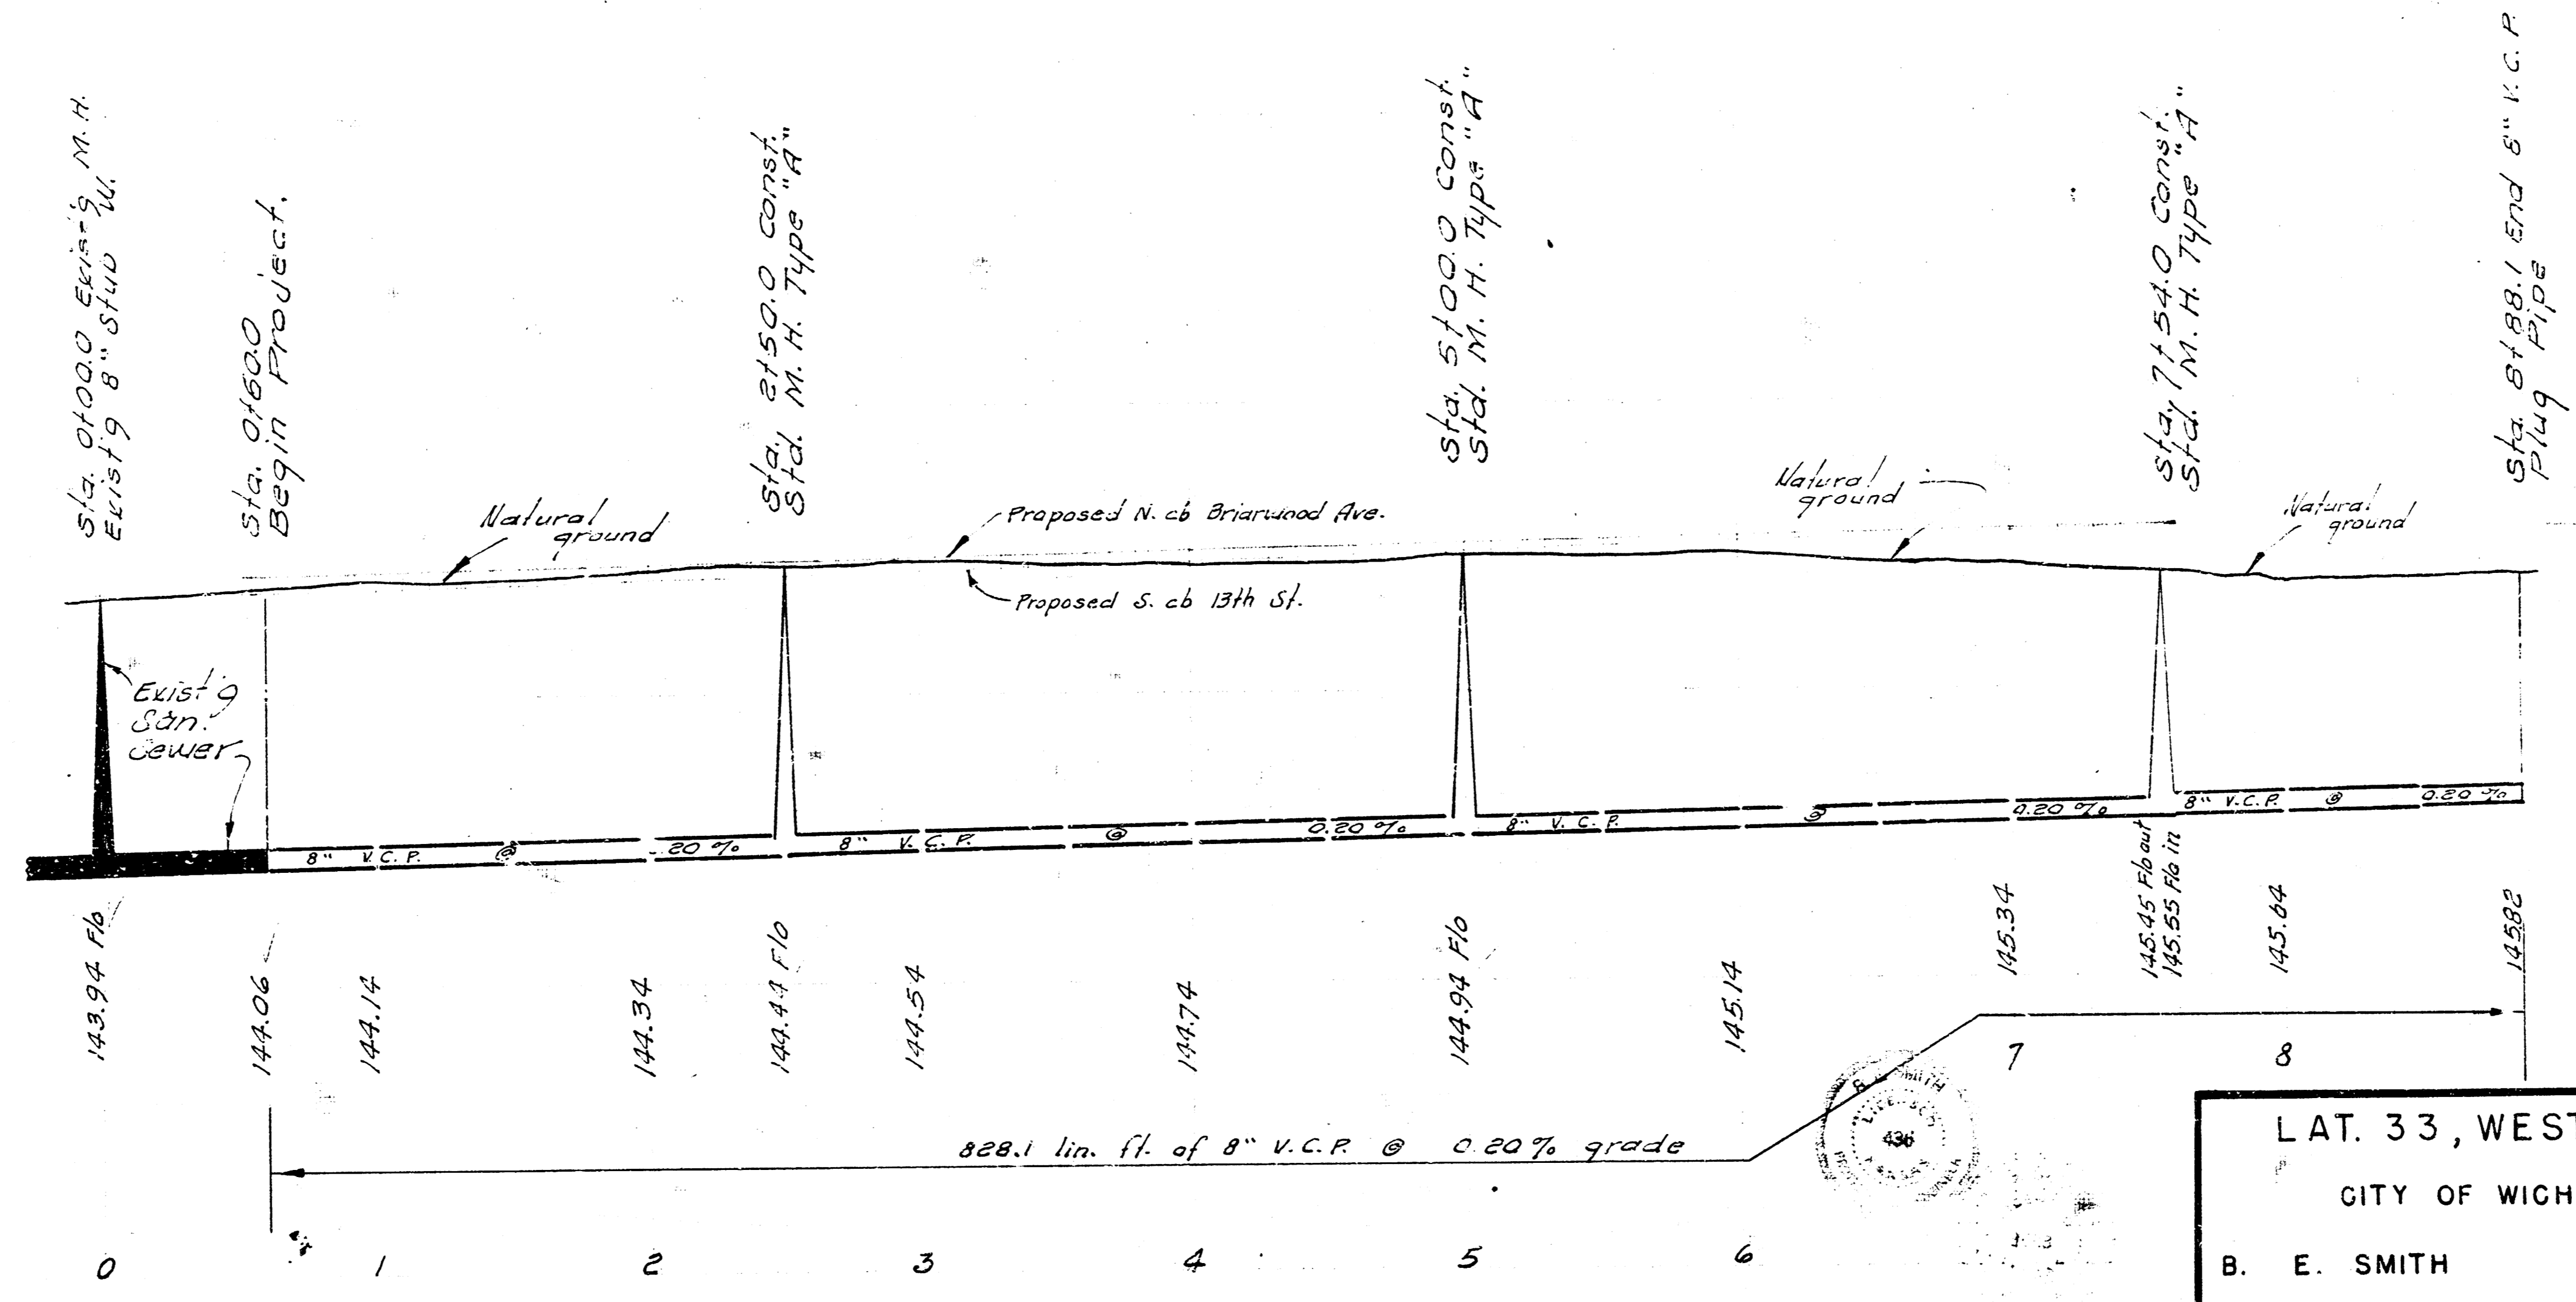

LAT. 33, WESTLINK SEWER
 CITY OF WICHITA, KANSAS
 B. E. SMITH CITY ENGINEER
 APRIL 1969 PROJECT NO. C28-16