




Plan Scale 1" = 40'
Profile Scale 1" = 40' Horiz.
1" = 4' Vert.

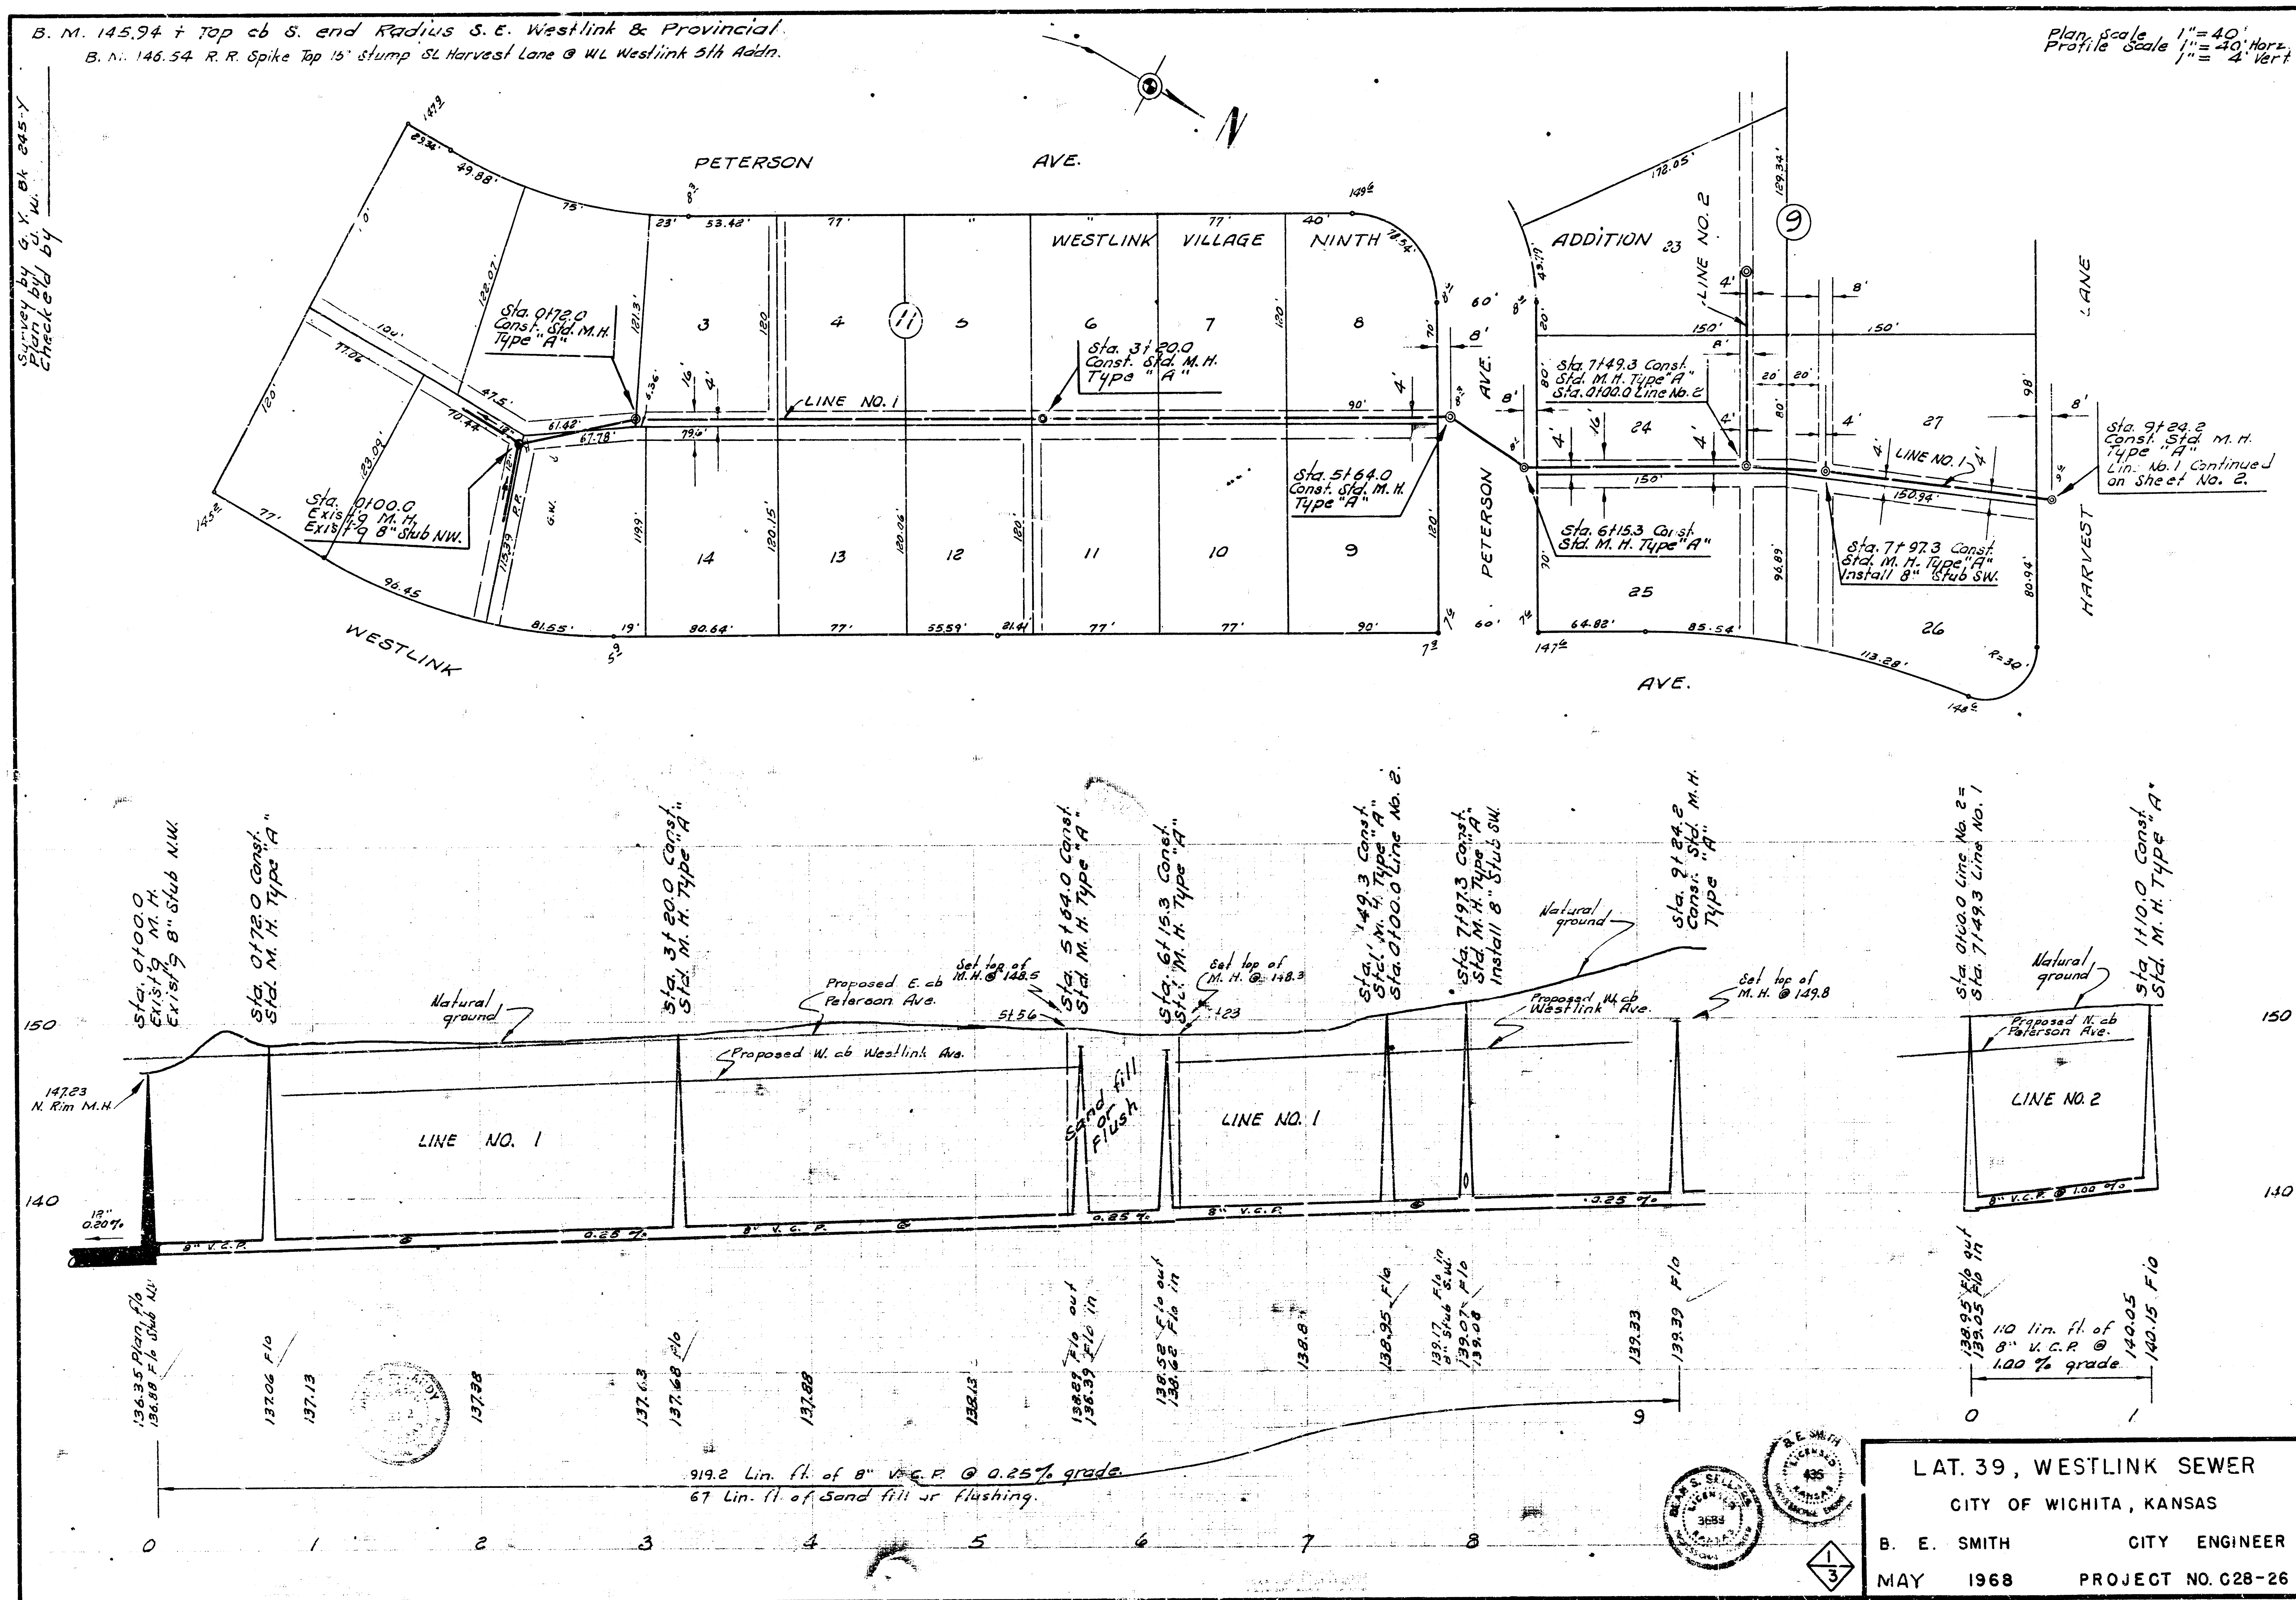

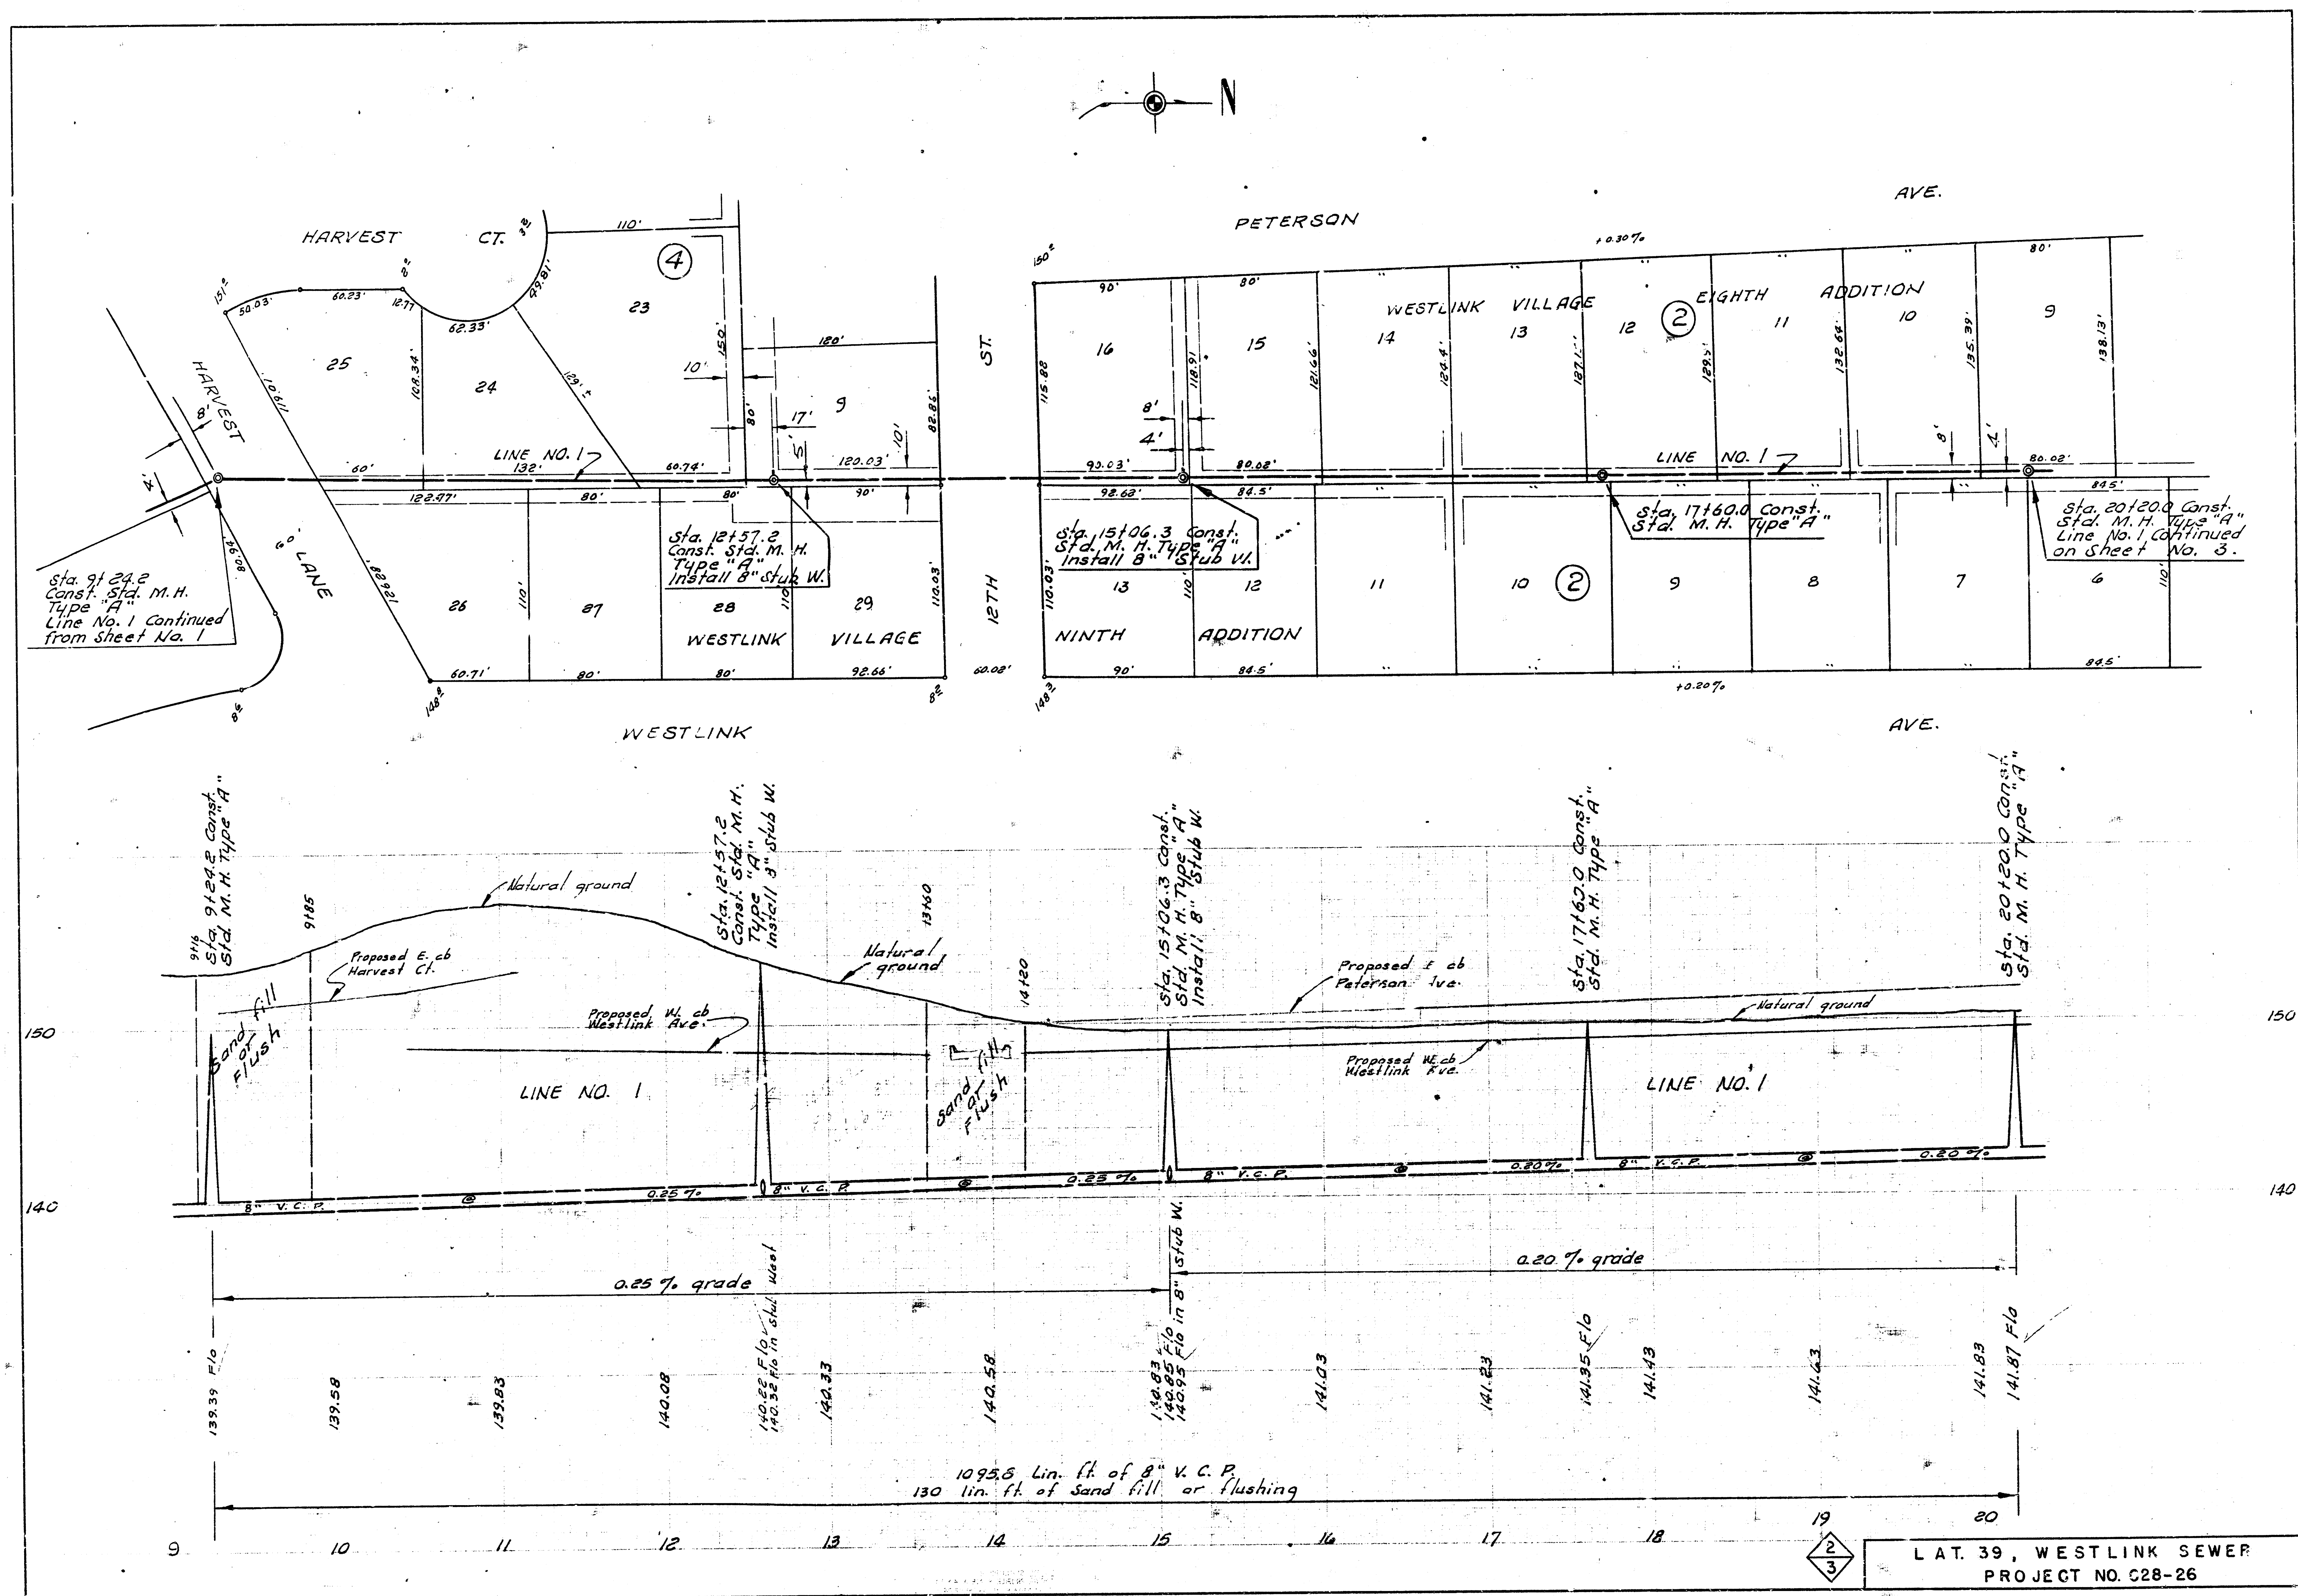

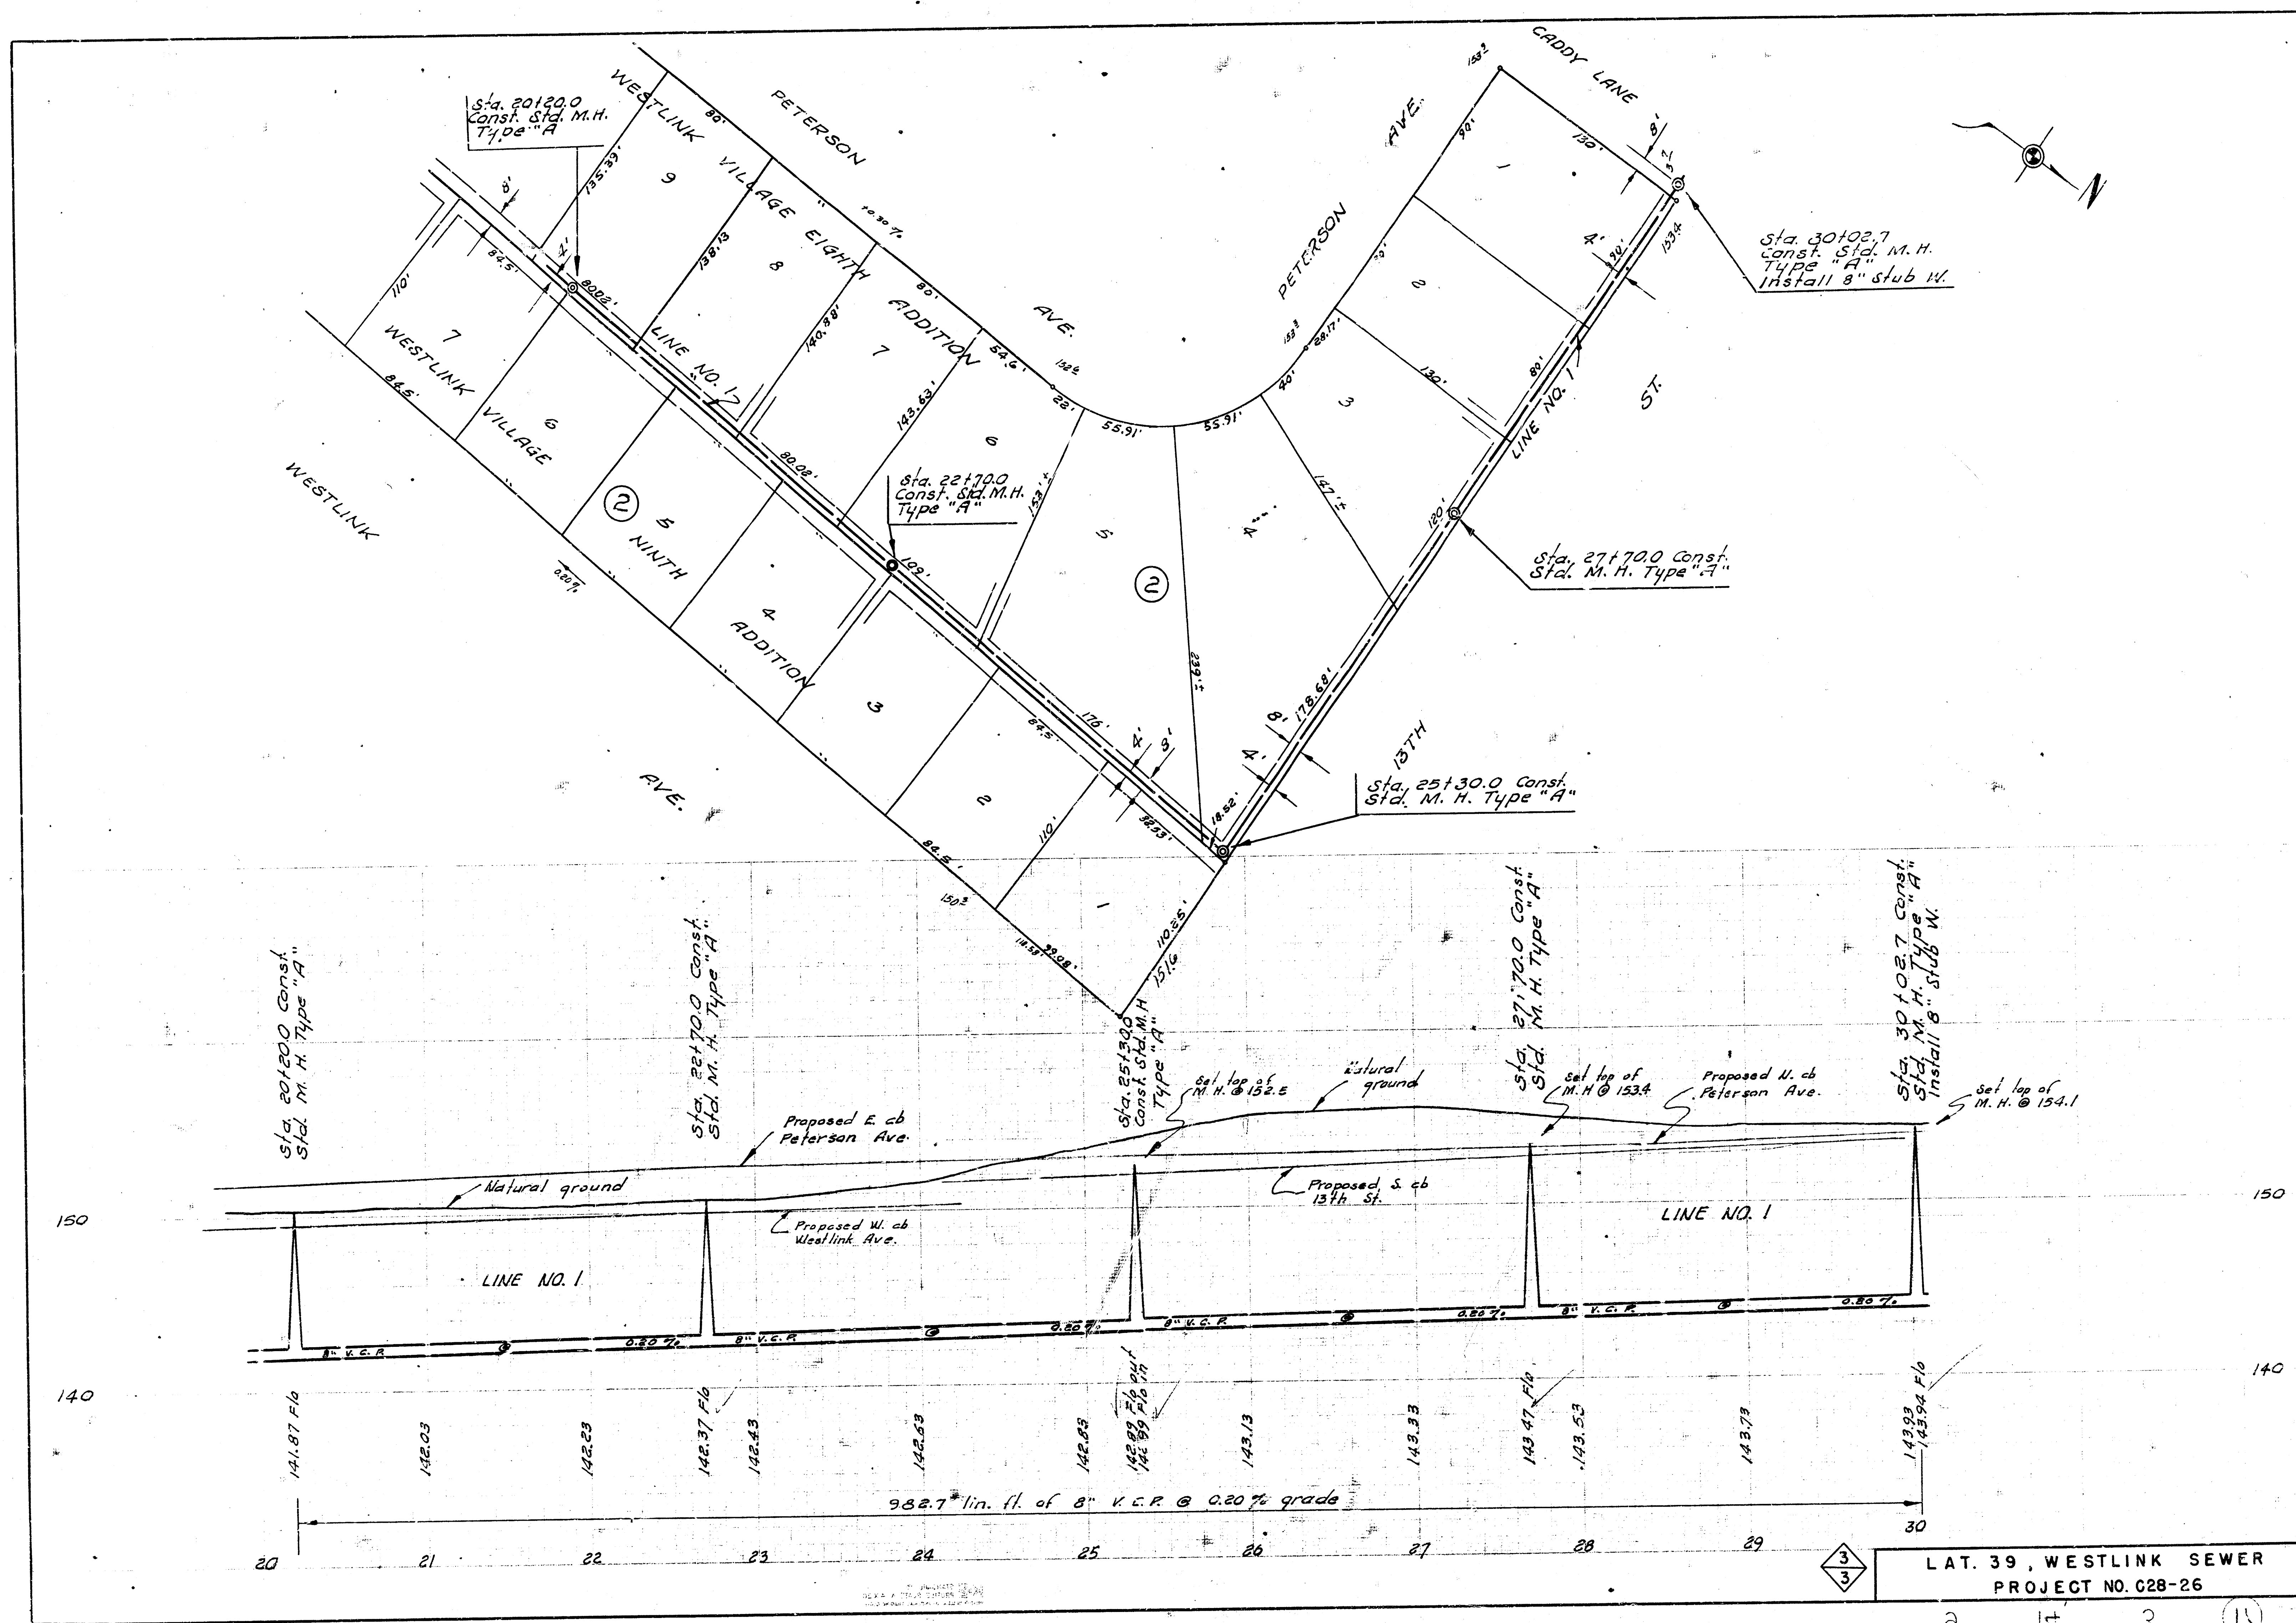

LAT. 39, WESTLINK SEWER
PROJECT NO. G28-26