



B. M. 161.78 N.W. cor. conc. Porch Brick Ho.
E. S. Caddy Lane - 400 N. of 12th.


Survey by City Bk. No. 285-1
 Checked by

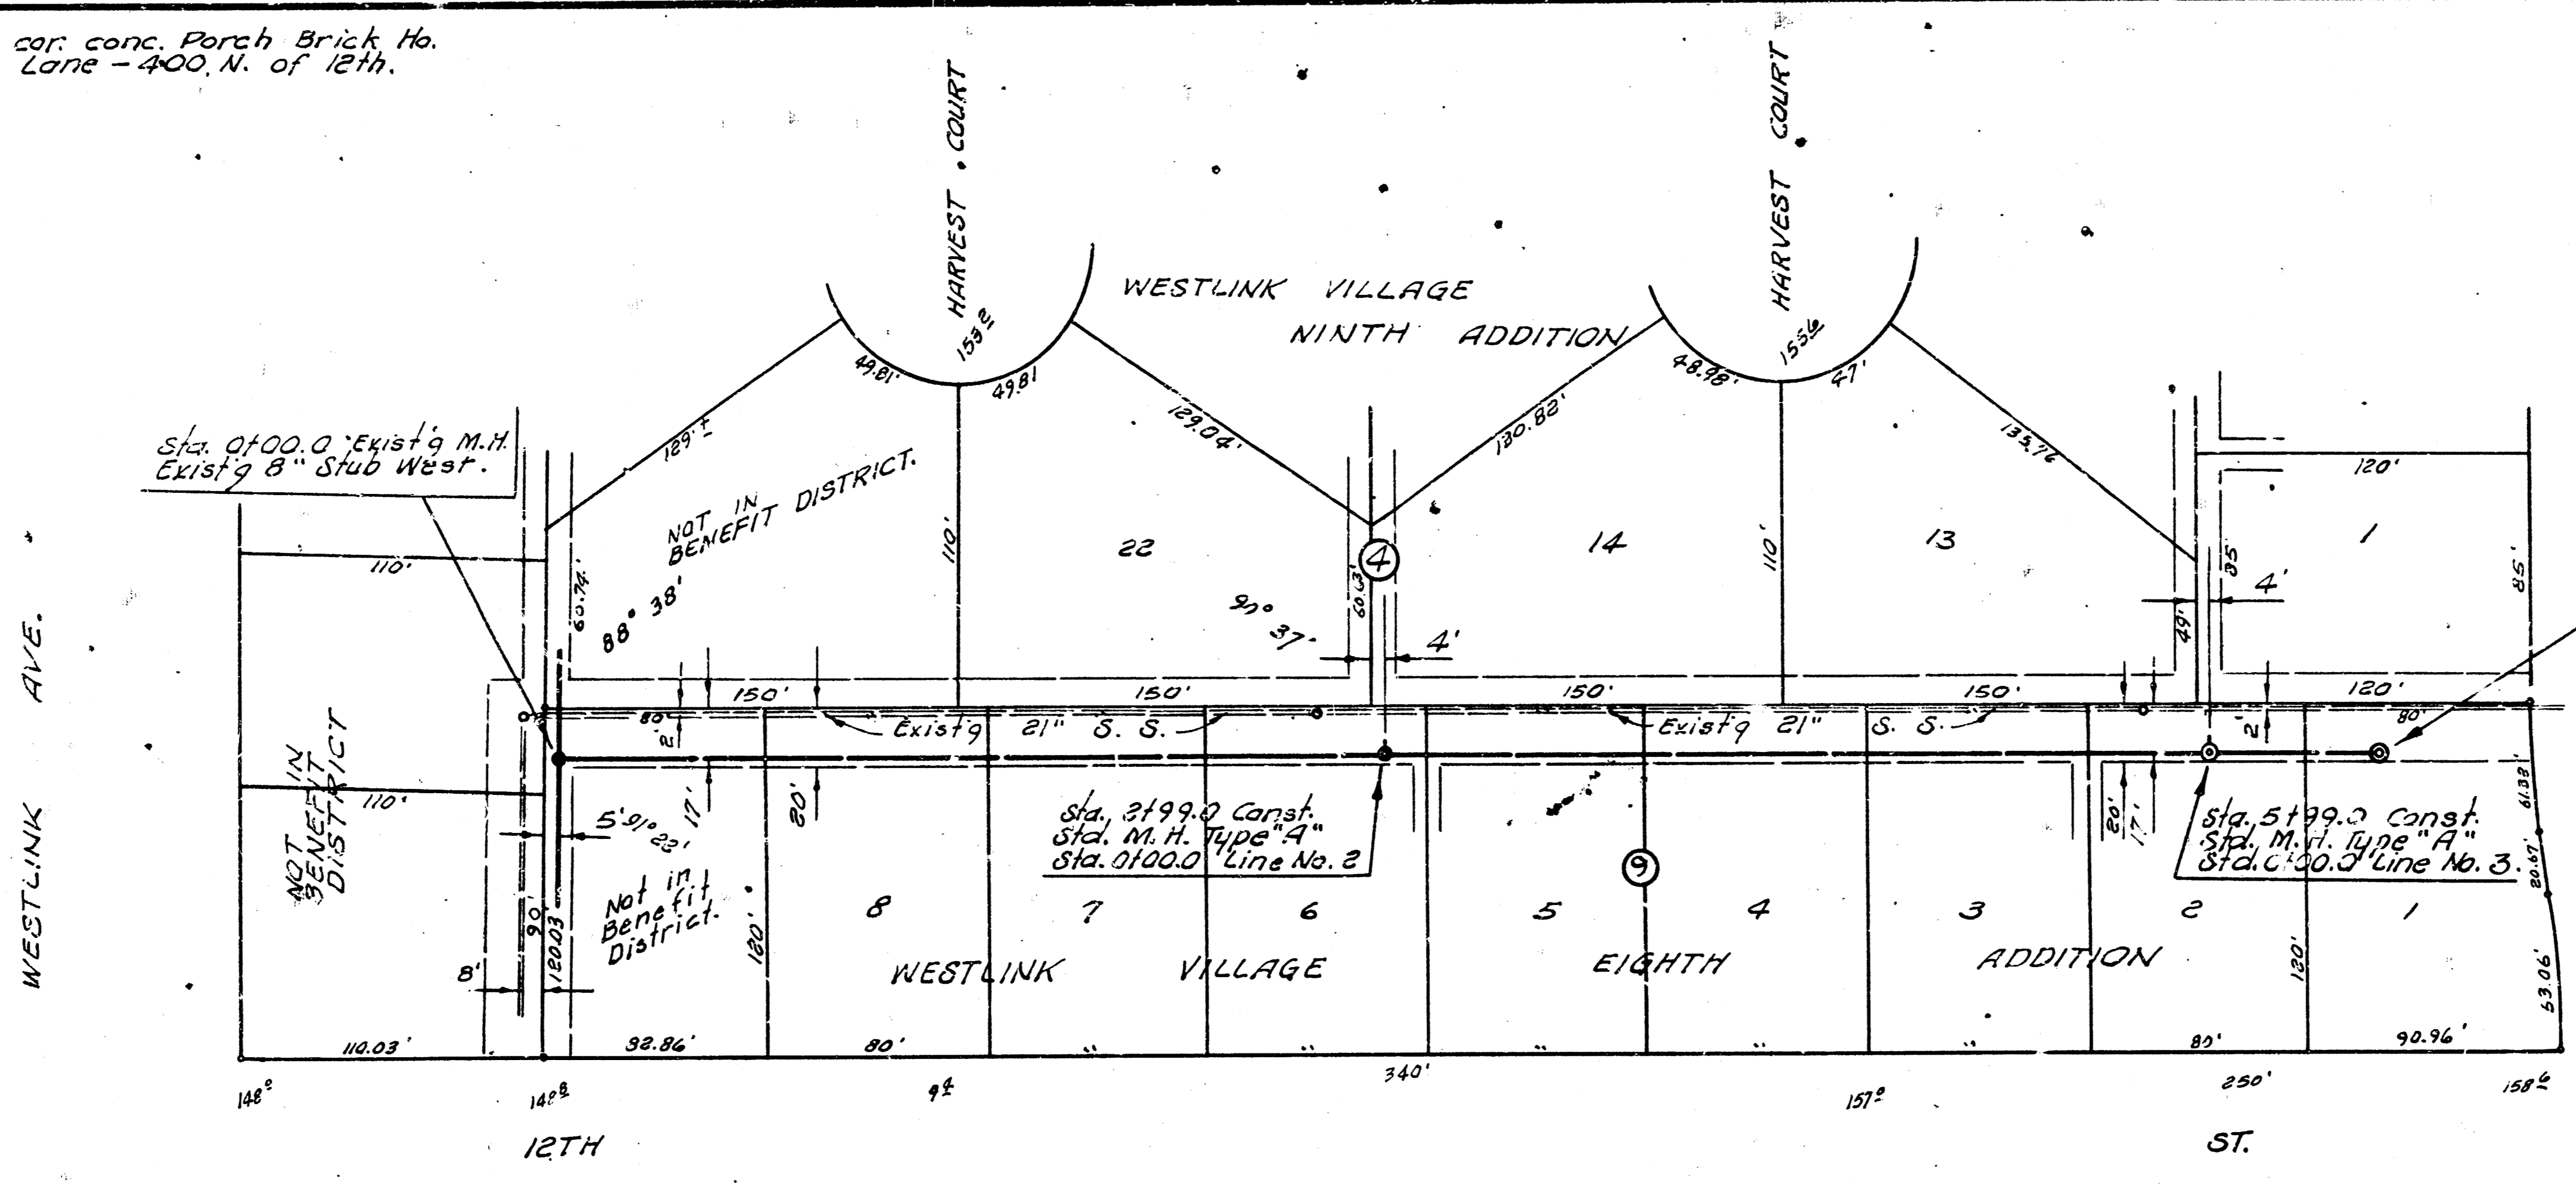


Plan Scale 1" = 40'
Profile Scale 1" = 10' vert.

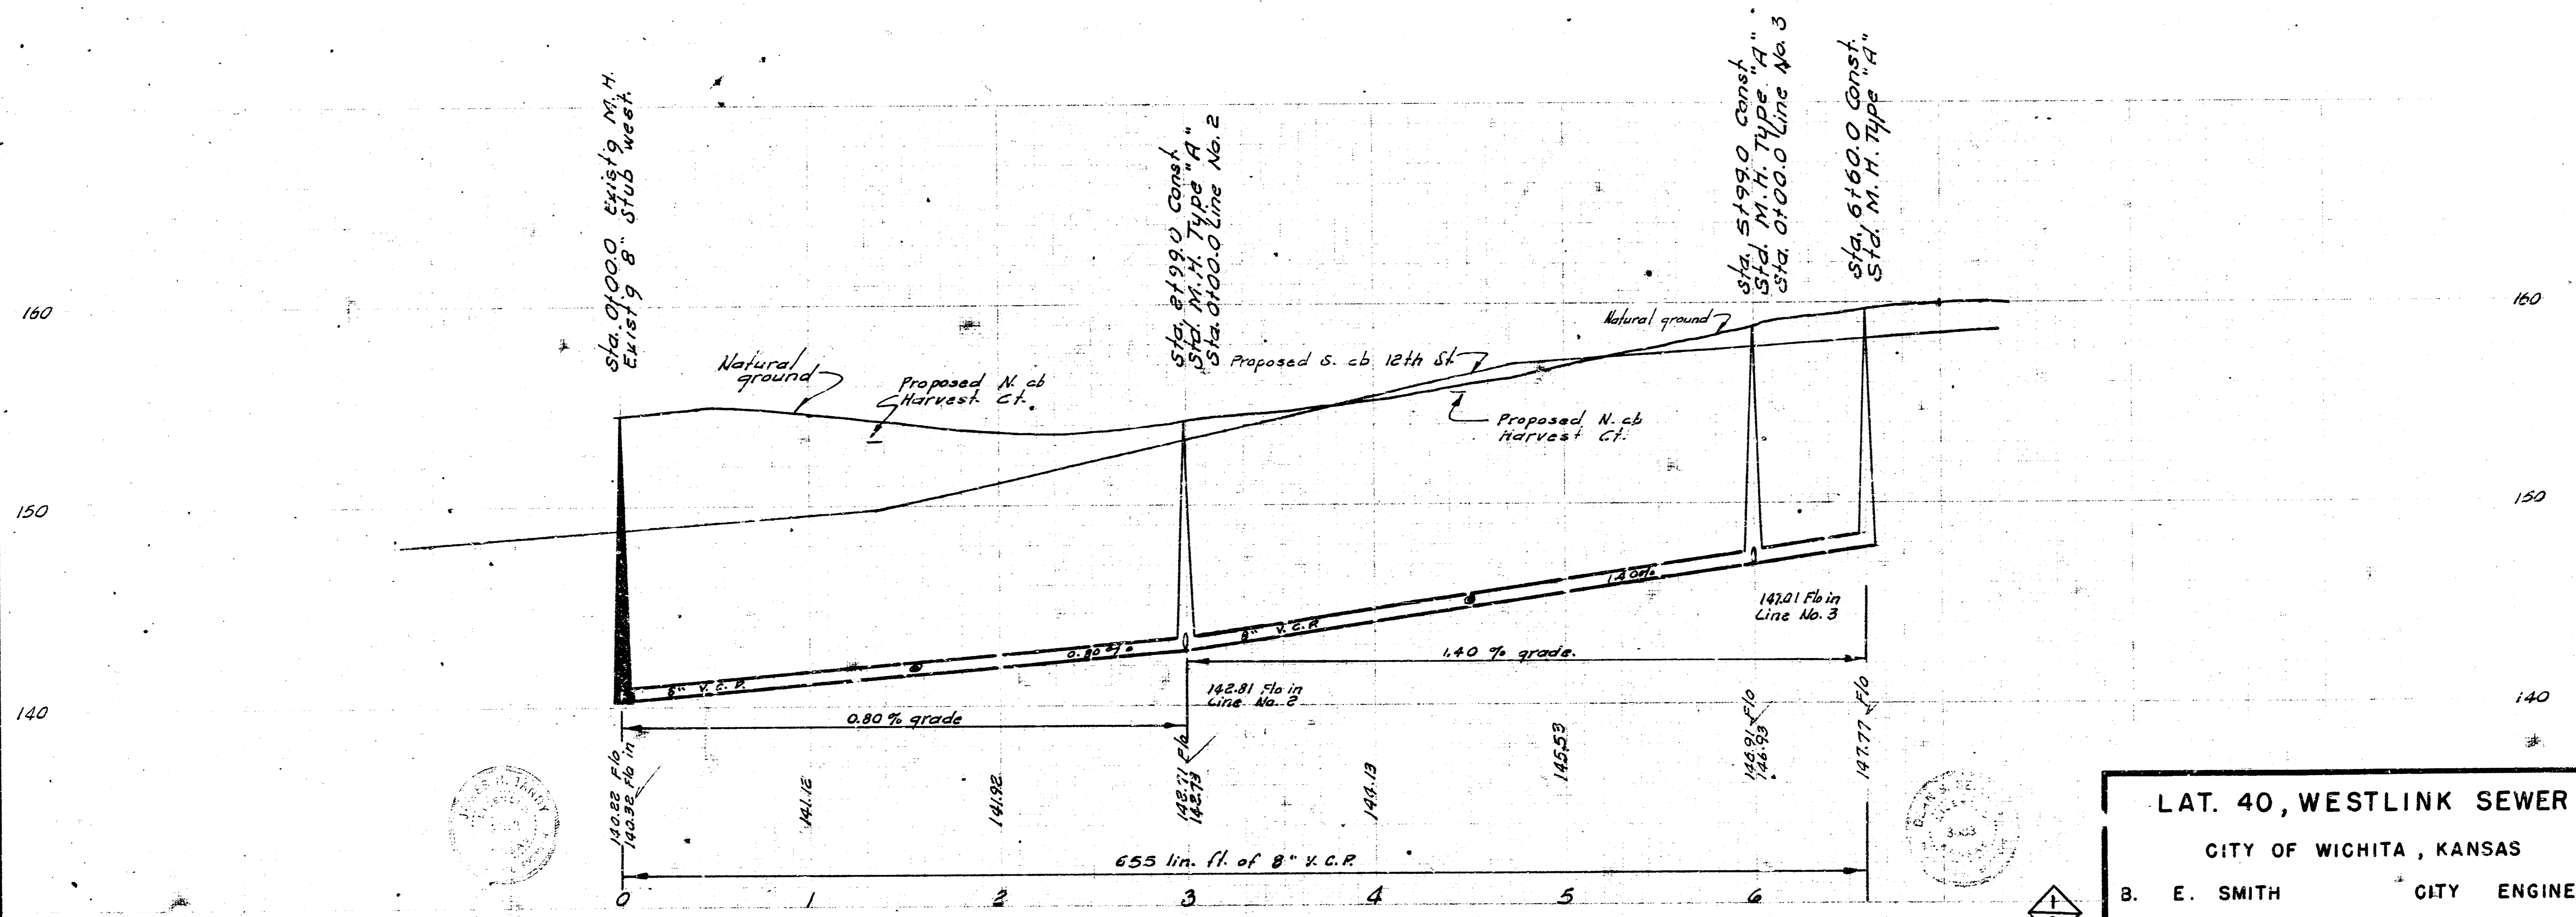

LAT. 40, WESTLINK SEWER
 CITY OF WICHITA, KANSAS
 B. E. SMITH CITY ENGINEER
 MARCH 1969 PROJECT NO. G28-27

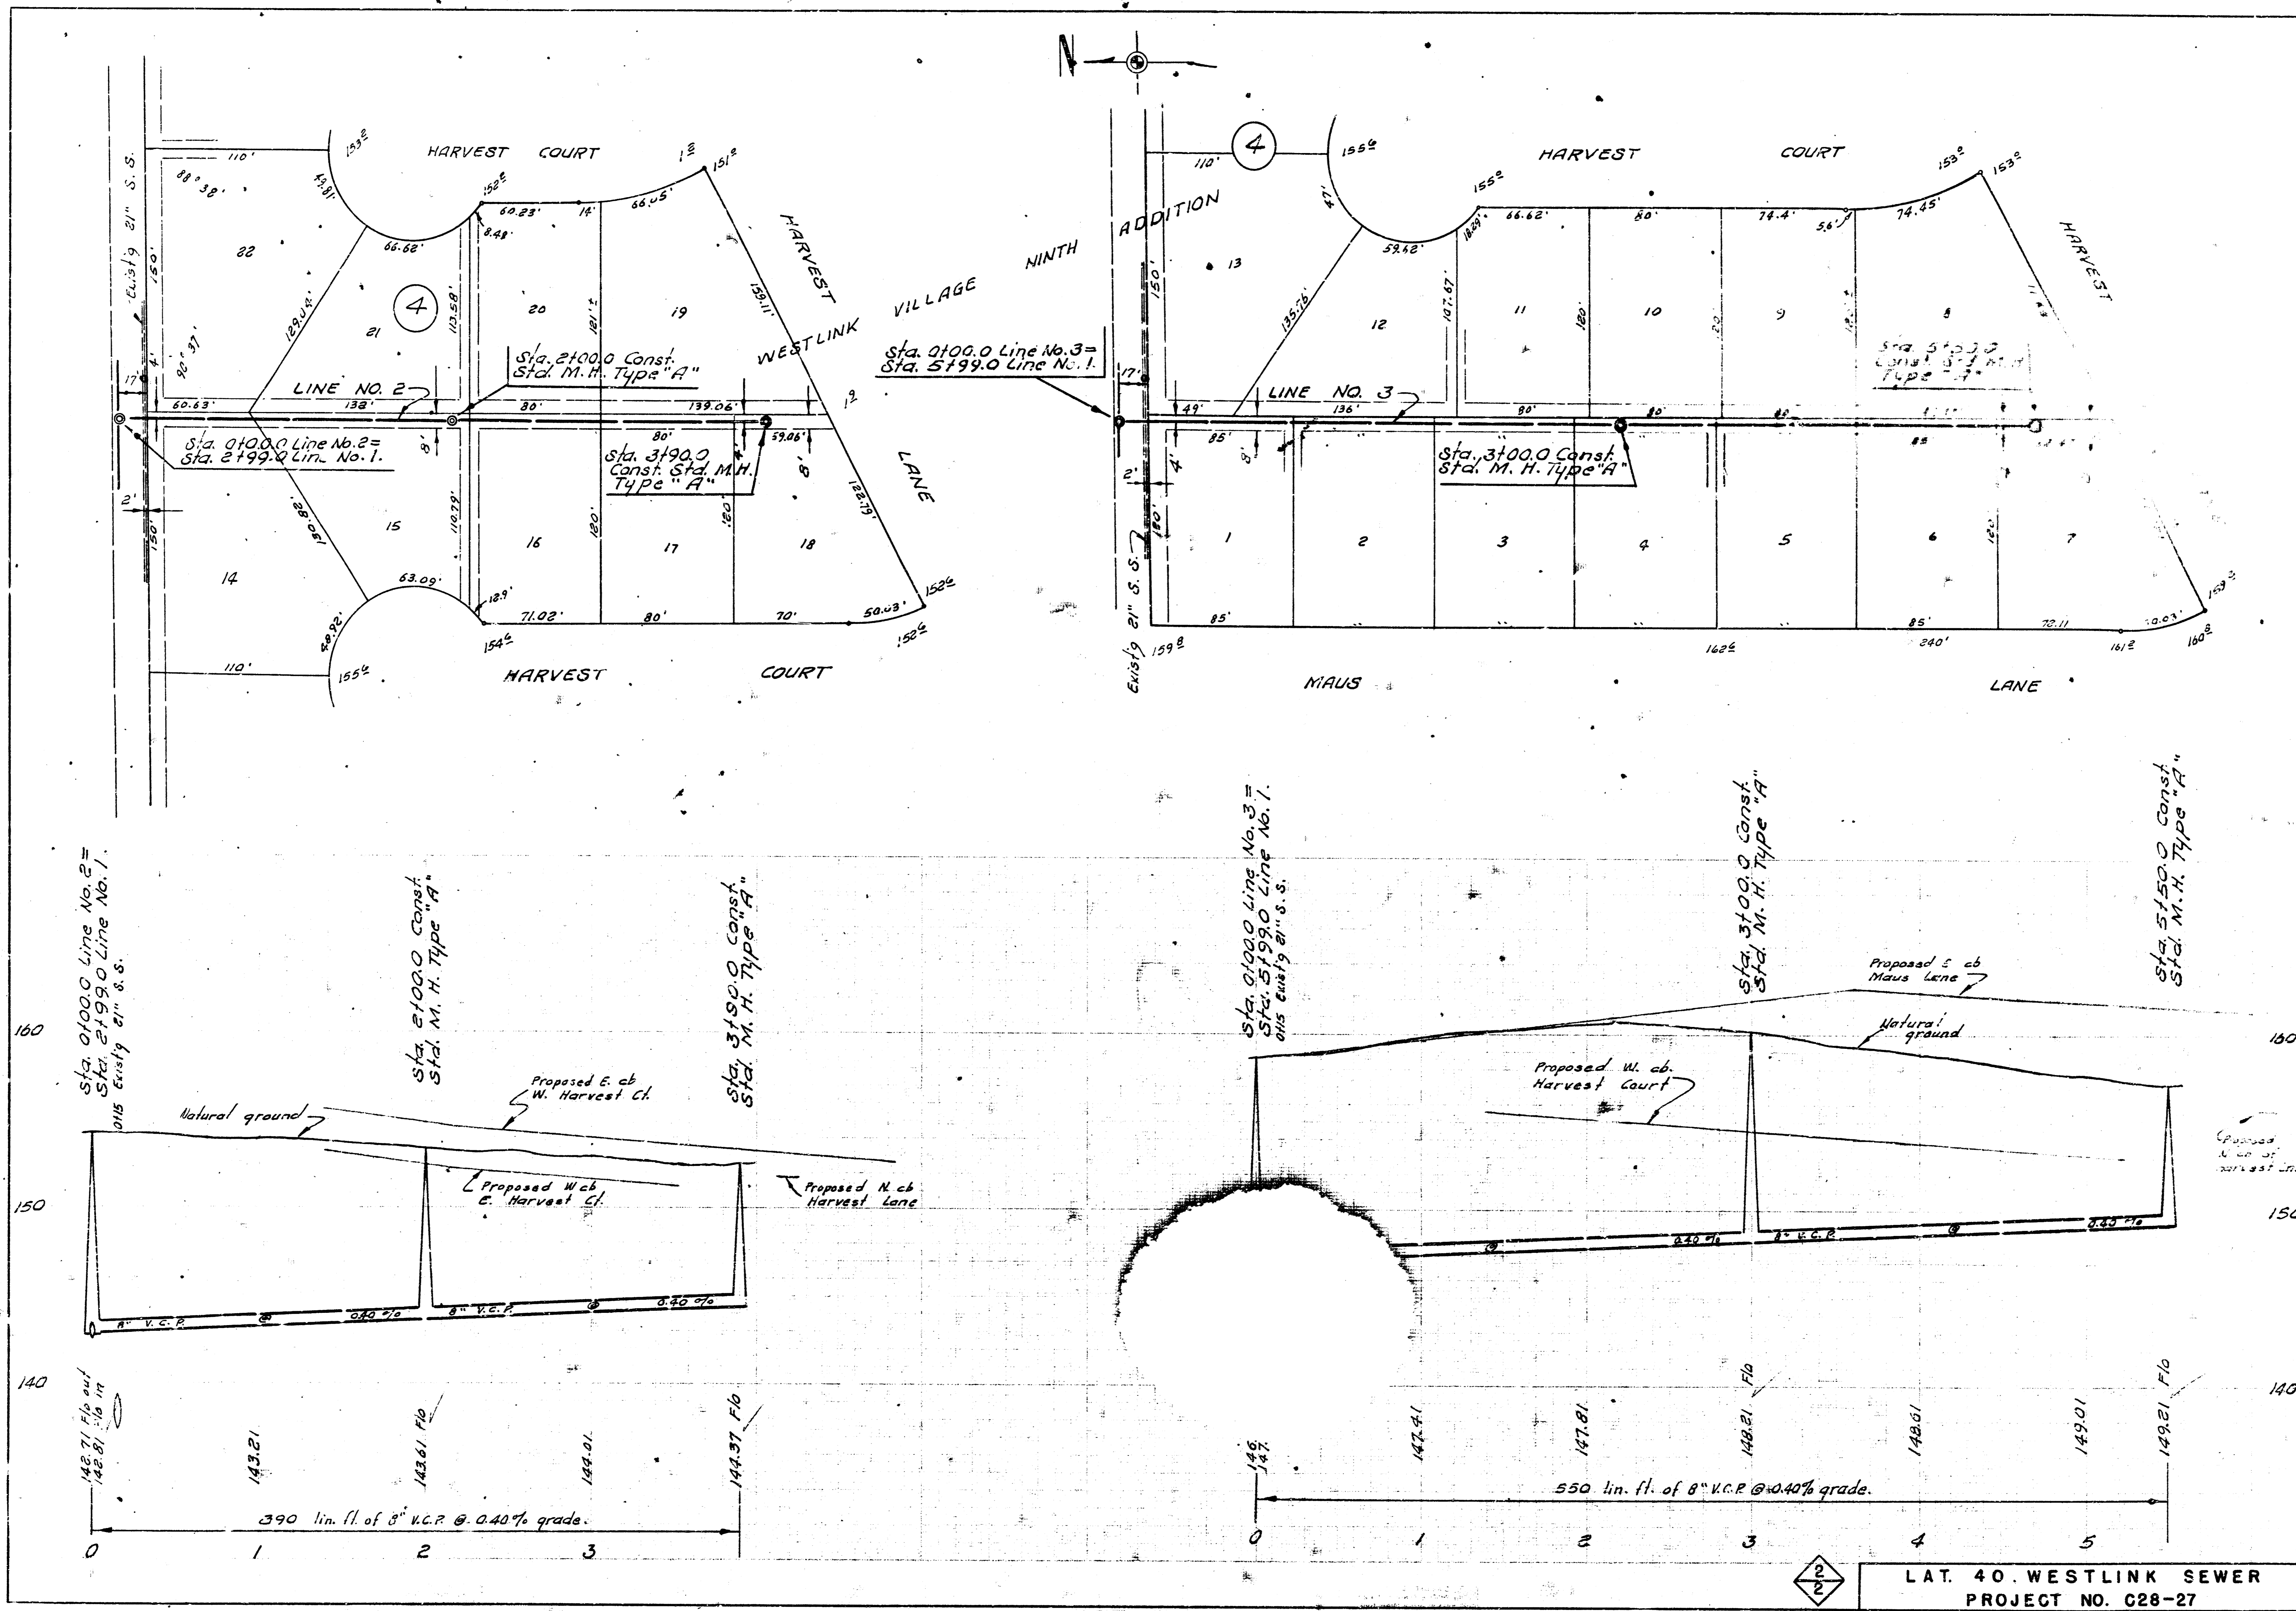


LAT. 40. WESTLINK SEWER
PROJECT NO. C28-27