





B. M. 147.84 Nail N. S. P. R. W. S. Peterson Ave.
S. L. Westlink Village 9th Adn.

840-Y
19.56

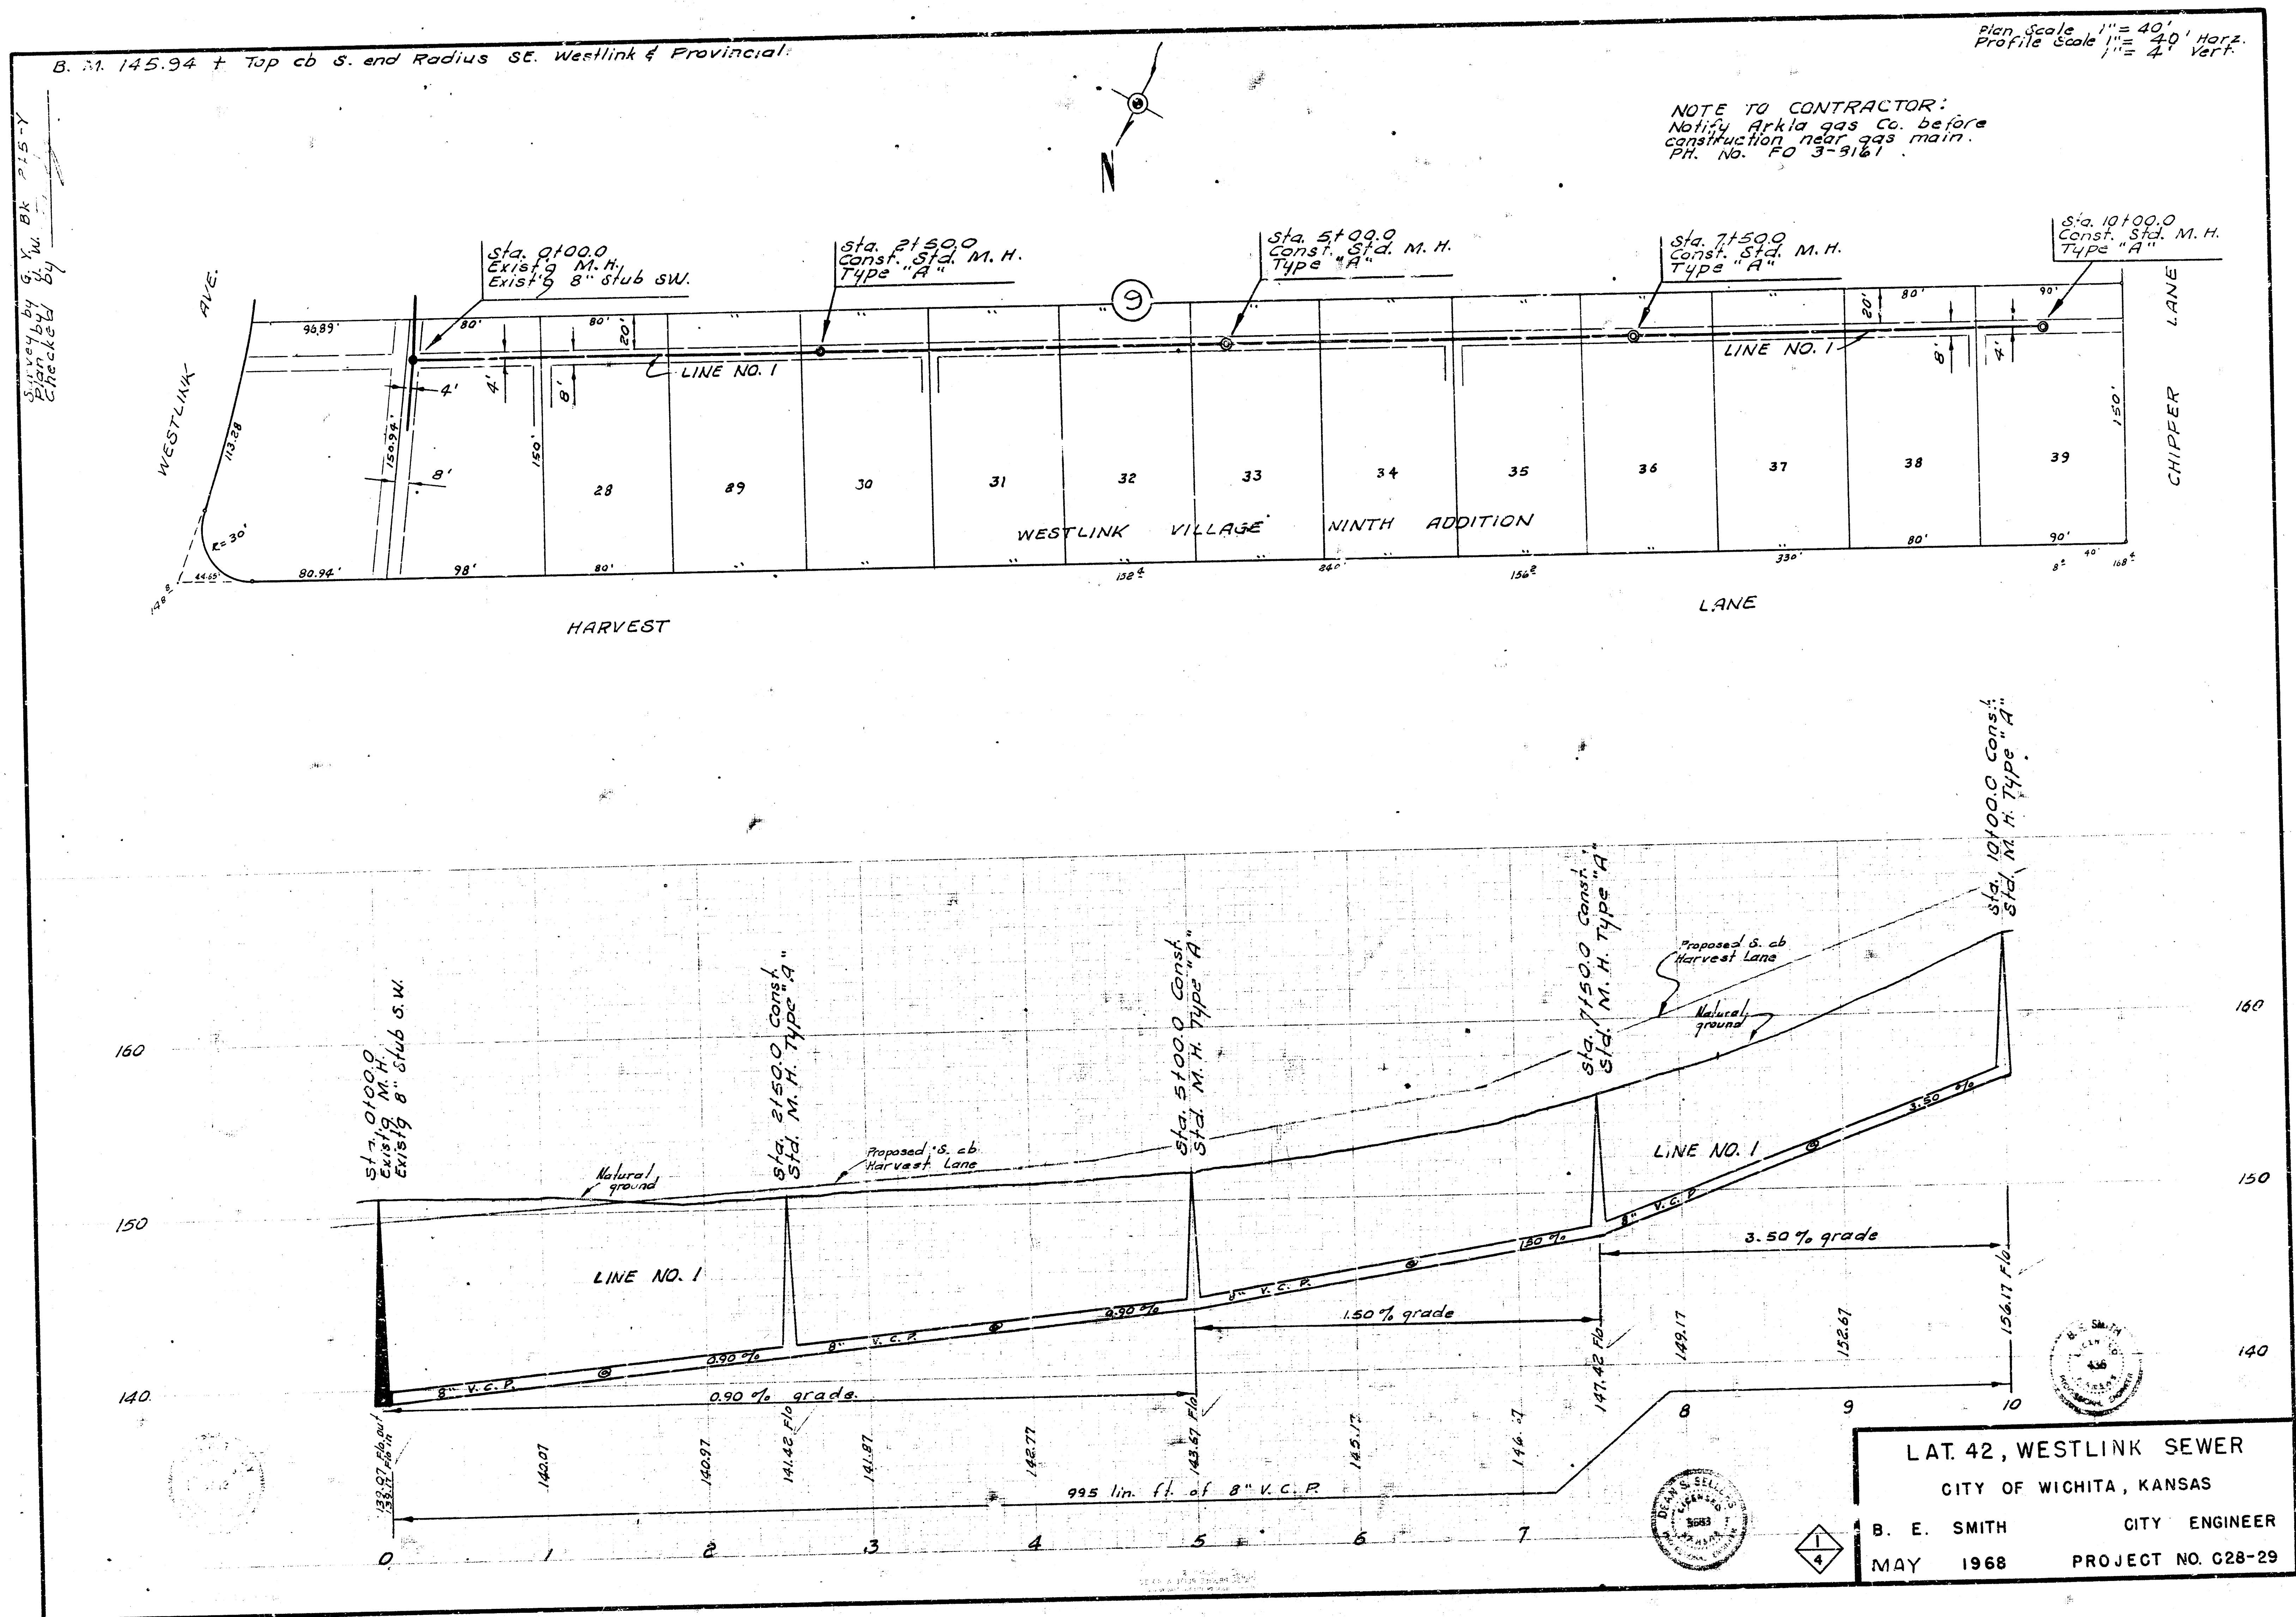

LAT. 42, WESTLINK SEWER
PROJECT NO. C28-29

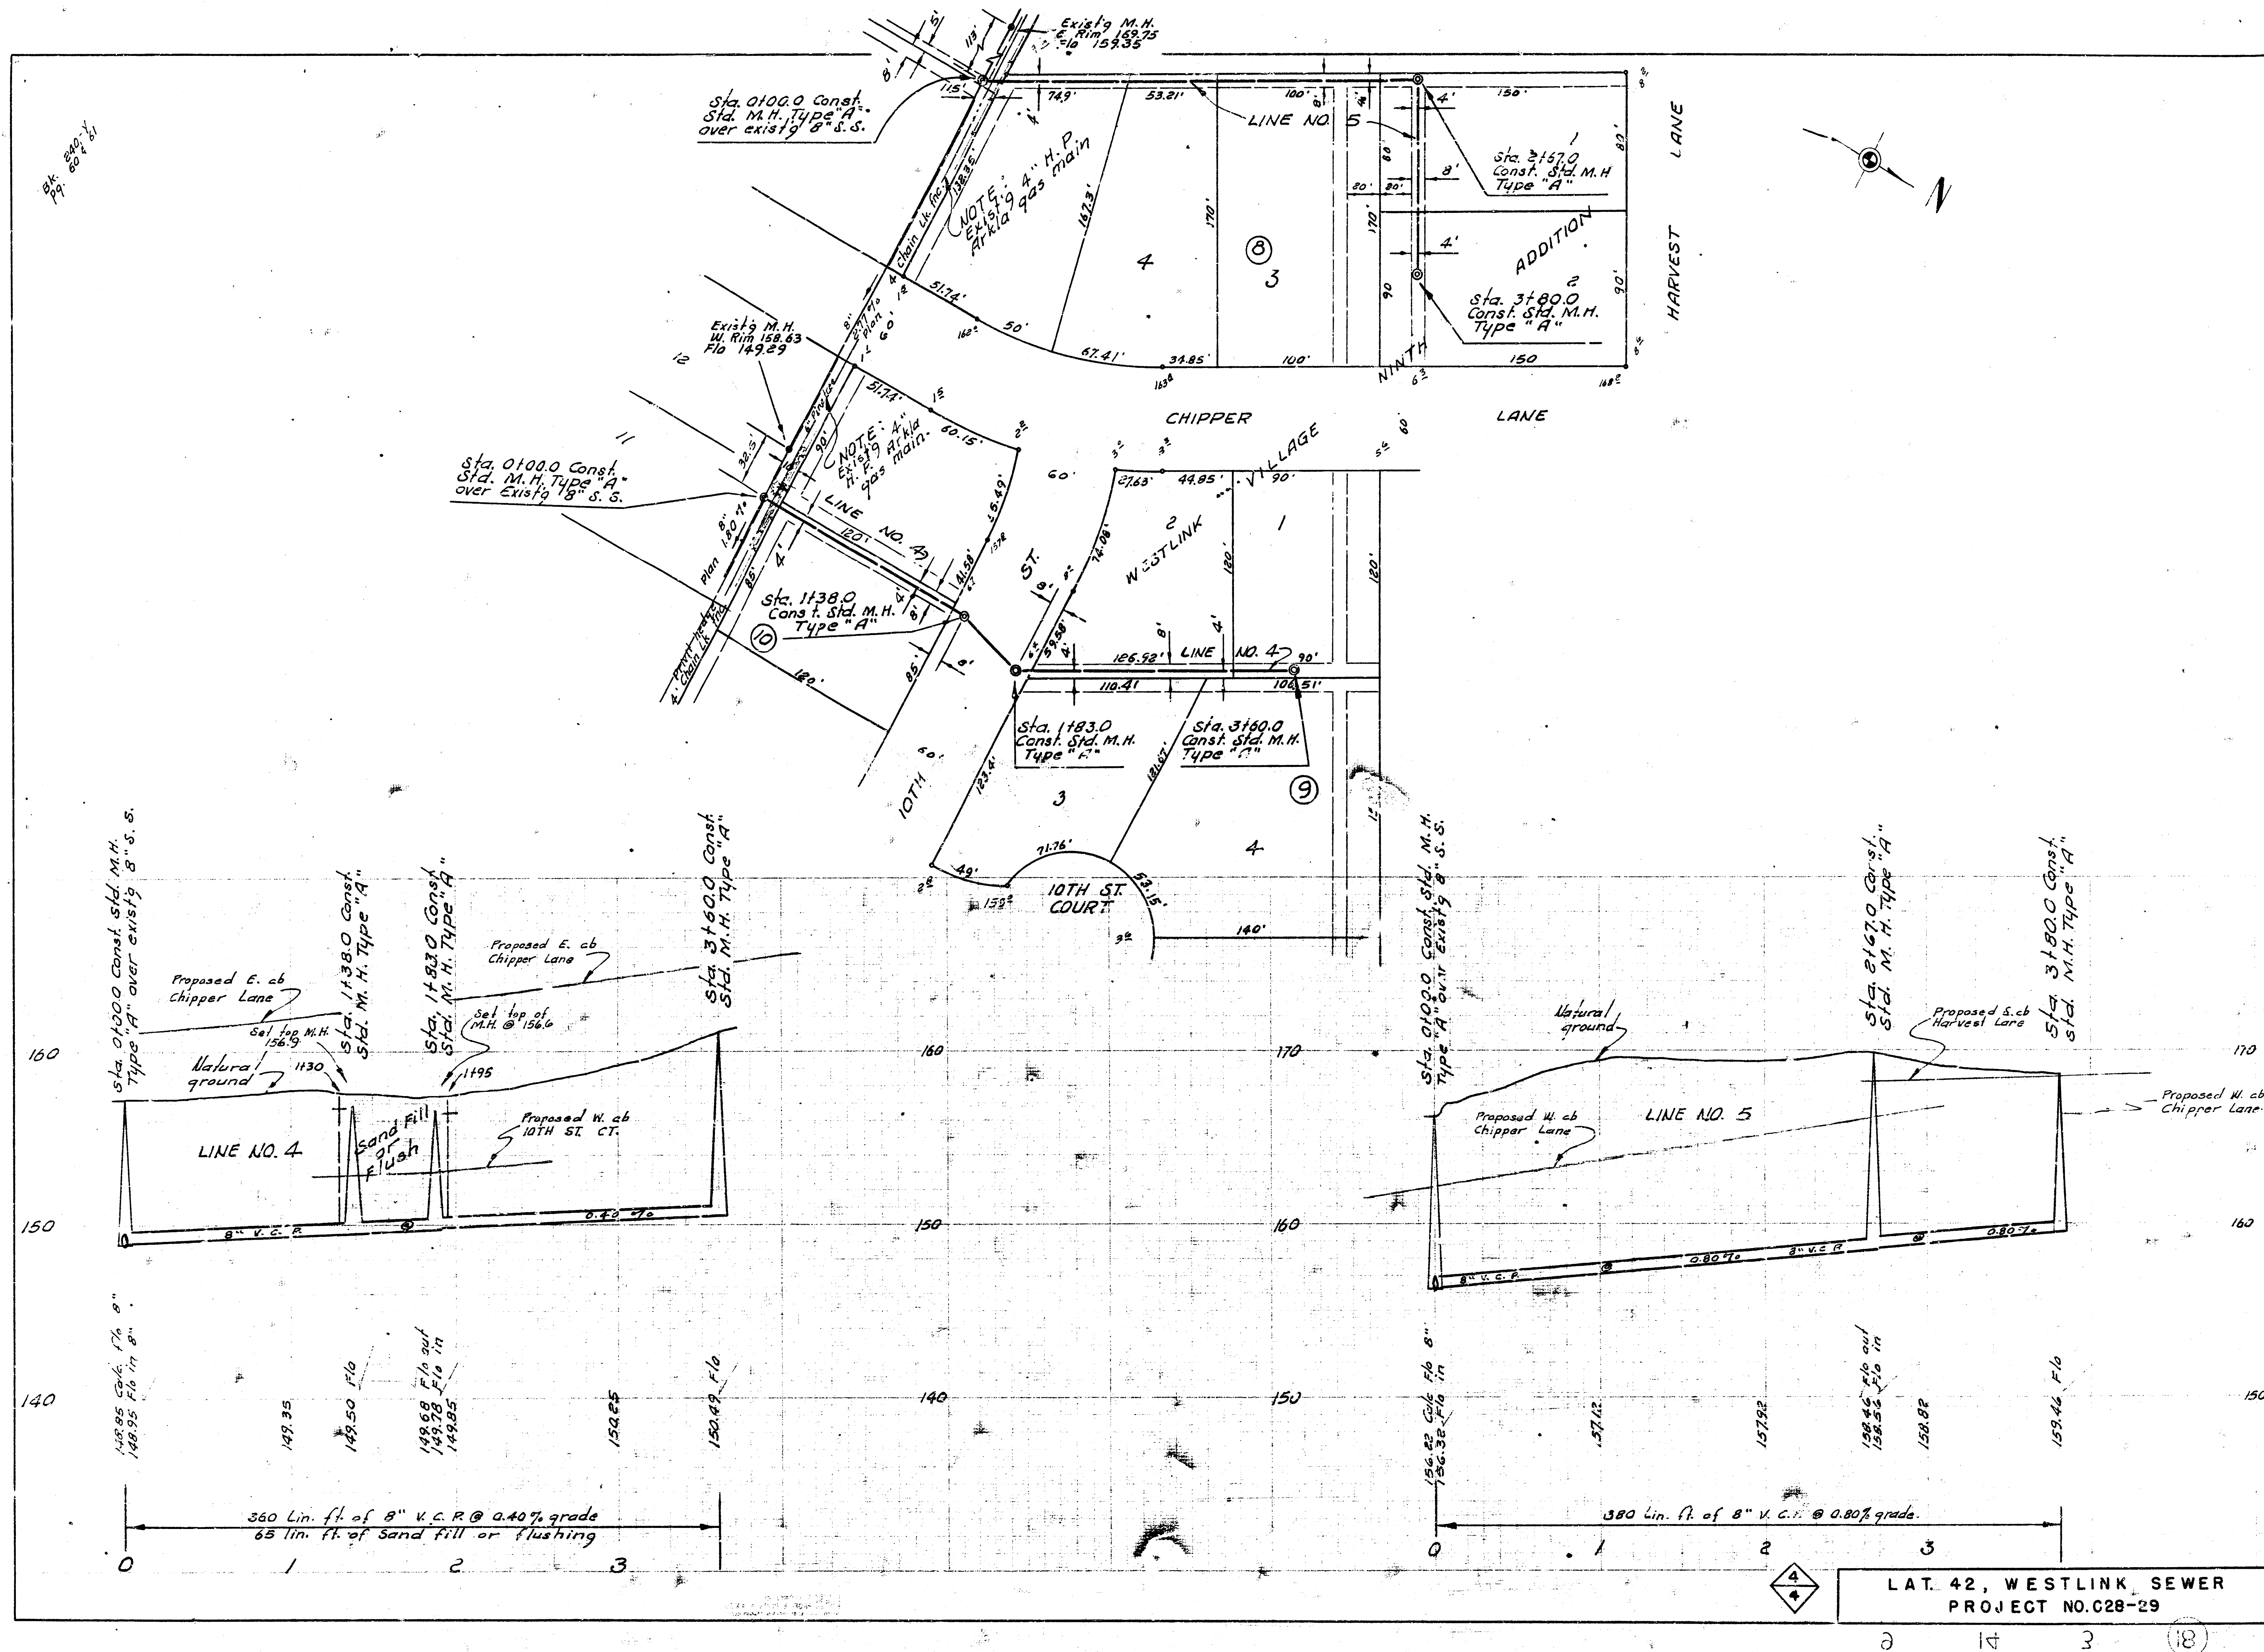

LAT. 42, WESTLINK SEWER
PROJECT NO. C28-29